



FED. ROAD DIST. NO.	STATE	FED. AID PROJ. NO.	FISCAL YEAR	SHEET NO.	TOTAL SHEETS
HAWAII	HAW.	NH-083-1(60)	2007	90	90

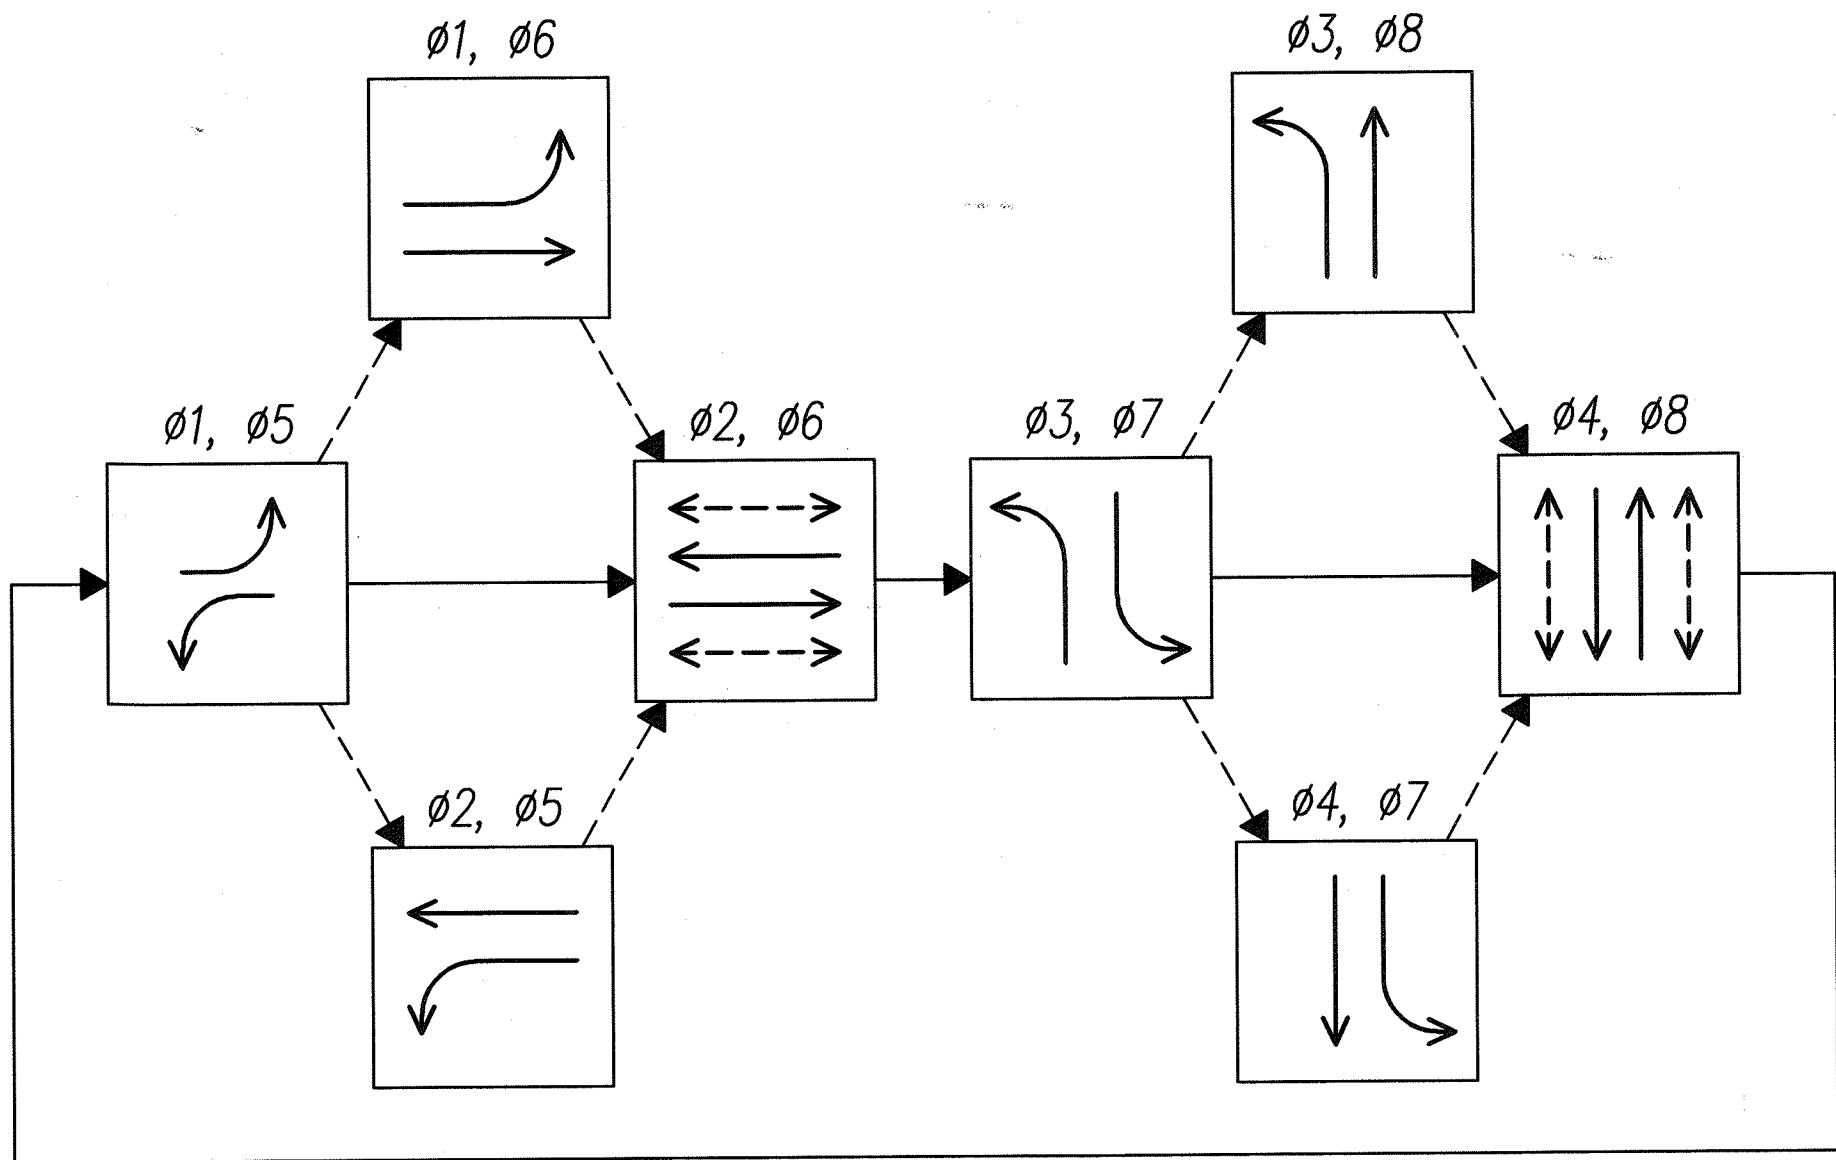

PHASING DIAGRAM

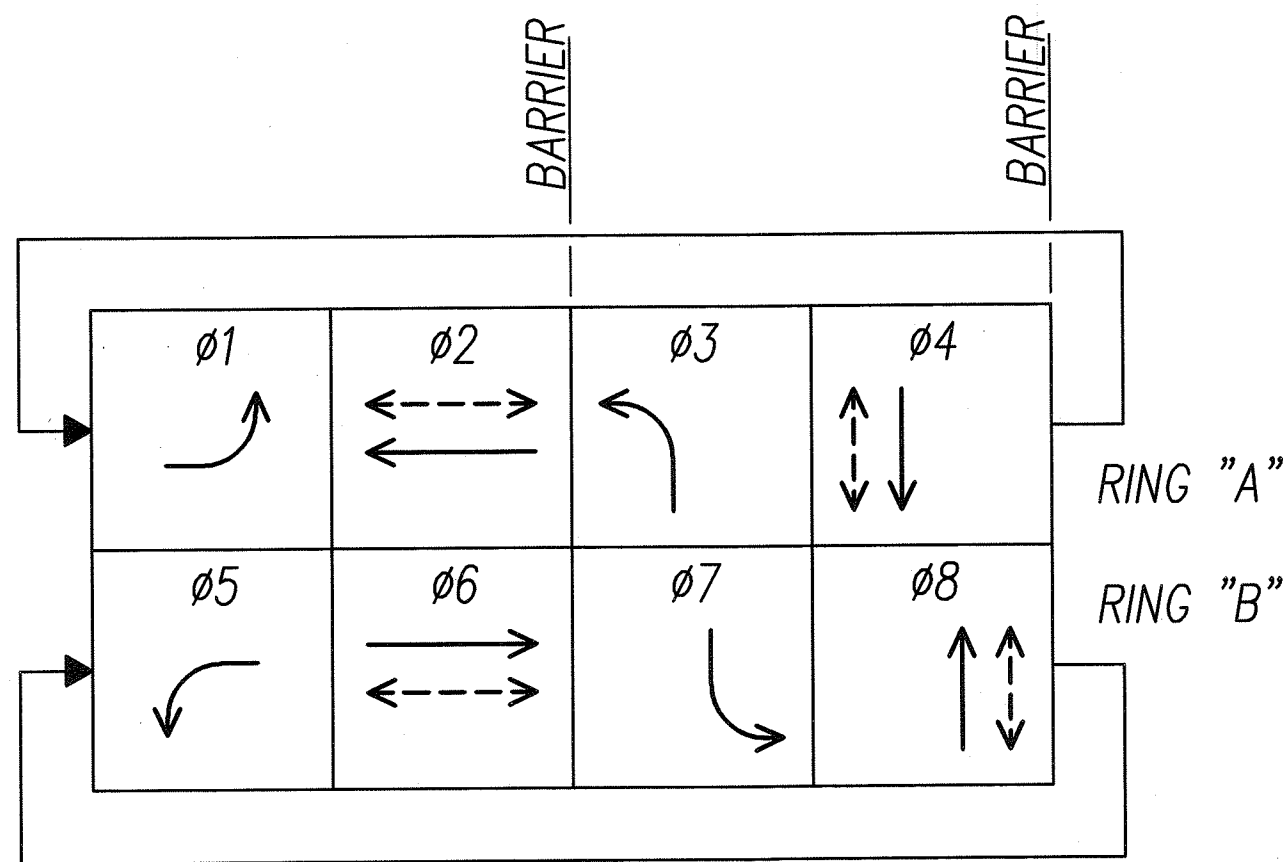

PHASE ASSIGNMENT DIAGRAM

KAHEKILI HWY/WEST HUI IWA ST INTERSECTION
TRAFFIC SIGNAL PHASING DIAGRAMS

SIGNAL INDICATION	DESCRIPTION	SYMBOL
	12" RYG TRAFFIC SIGNAL HEAD (L.E.D. SIGNAL ASSEMBLY)	
	12" RYGA TRAFFIC SIGNAL HEAD (L.E.D. SIGNAL ASSEMBLY)	
	PEDESTRIAN SIGNAL HEAD (L.E.D. SIGNAL ASSEMBLY)	
A-2 E-2 A-3 E-3 B-1* G-2 C-2 G-3 C-3	A-1* E-1* C-1* G-1* D-1* H-1* L-1*	B-2 H-2 D-2 H-3 E-4 J-1 F-1 K-1

* - PROGRAMMED VISIBILITY

KAHEKILI HWY/WEST HUI IWA ST INTERSECTION
TRAFFIC SIGNAL HEAD LEGEND

ORIGINAL PLAN	SURVEY PLOTTED BY	DATE
NOTE BOOK	DRAWN BY	
	DESIGNED BY	
	CHECKED BY	

LAST SAVE: 08/07/07 08:10:47 PM NO PLOT SC 1'-0"=1'
Y:\Road\Projects\24113A\W-083-1(60)\24113A.dwg

SEAN K. SUGA
LICENSED PROFESSIONAL ENGINEER
No. 9023-E
HAWAII, U.S.A.
SIGNATURE
APRIL 30, 2012
EXPIRATION DATE OF LICENSE
THIS WORK WAS PREPARED BY ME OR UNDER MY SUPERVISION

9/11/09	Revised signal heads
3/9/09	Added sheet
DATE	REVISION
STATE OF HAWAII DEPARTMENT OF TRANSPORTATION HIGHWAYS DIVISION TRAFFIC SIGNAL HEAD LEGEND, TRAFFIC SIGNAL PHASING DIAGRAM KAHEKILI HIGHWAY INTERSECTION IMPROVEMENTS VICINITY OF HUI IWA STREET FEDERAL-AID PROJECT NO. NH-083-1(60)	
SCALE: As Noted	DATE: April 2007
SHEET No. E-33 OF 32 SHEETS	