


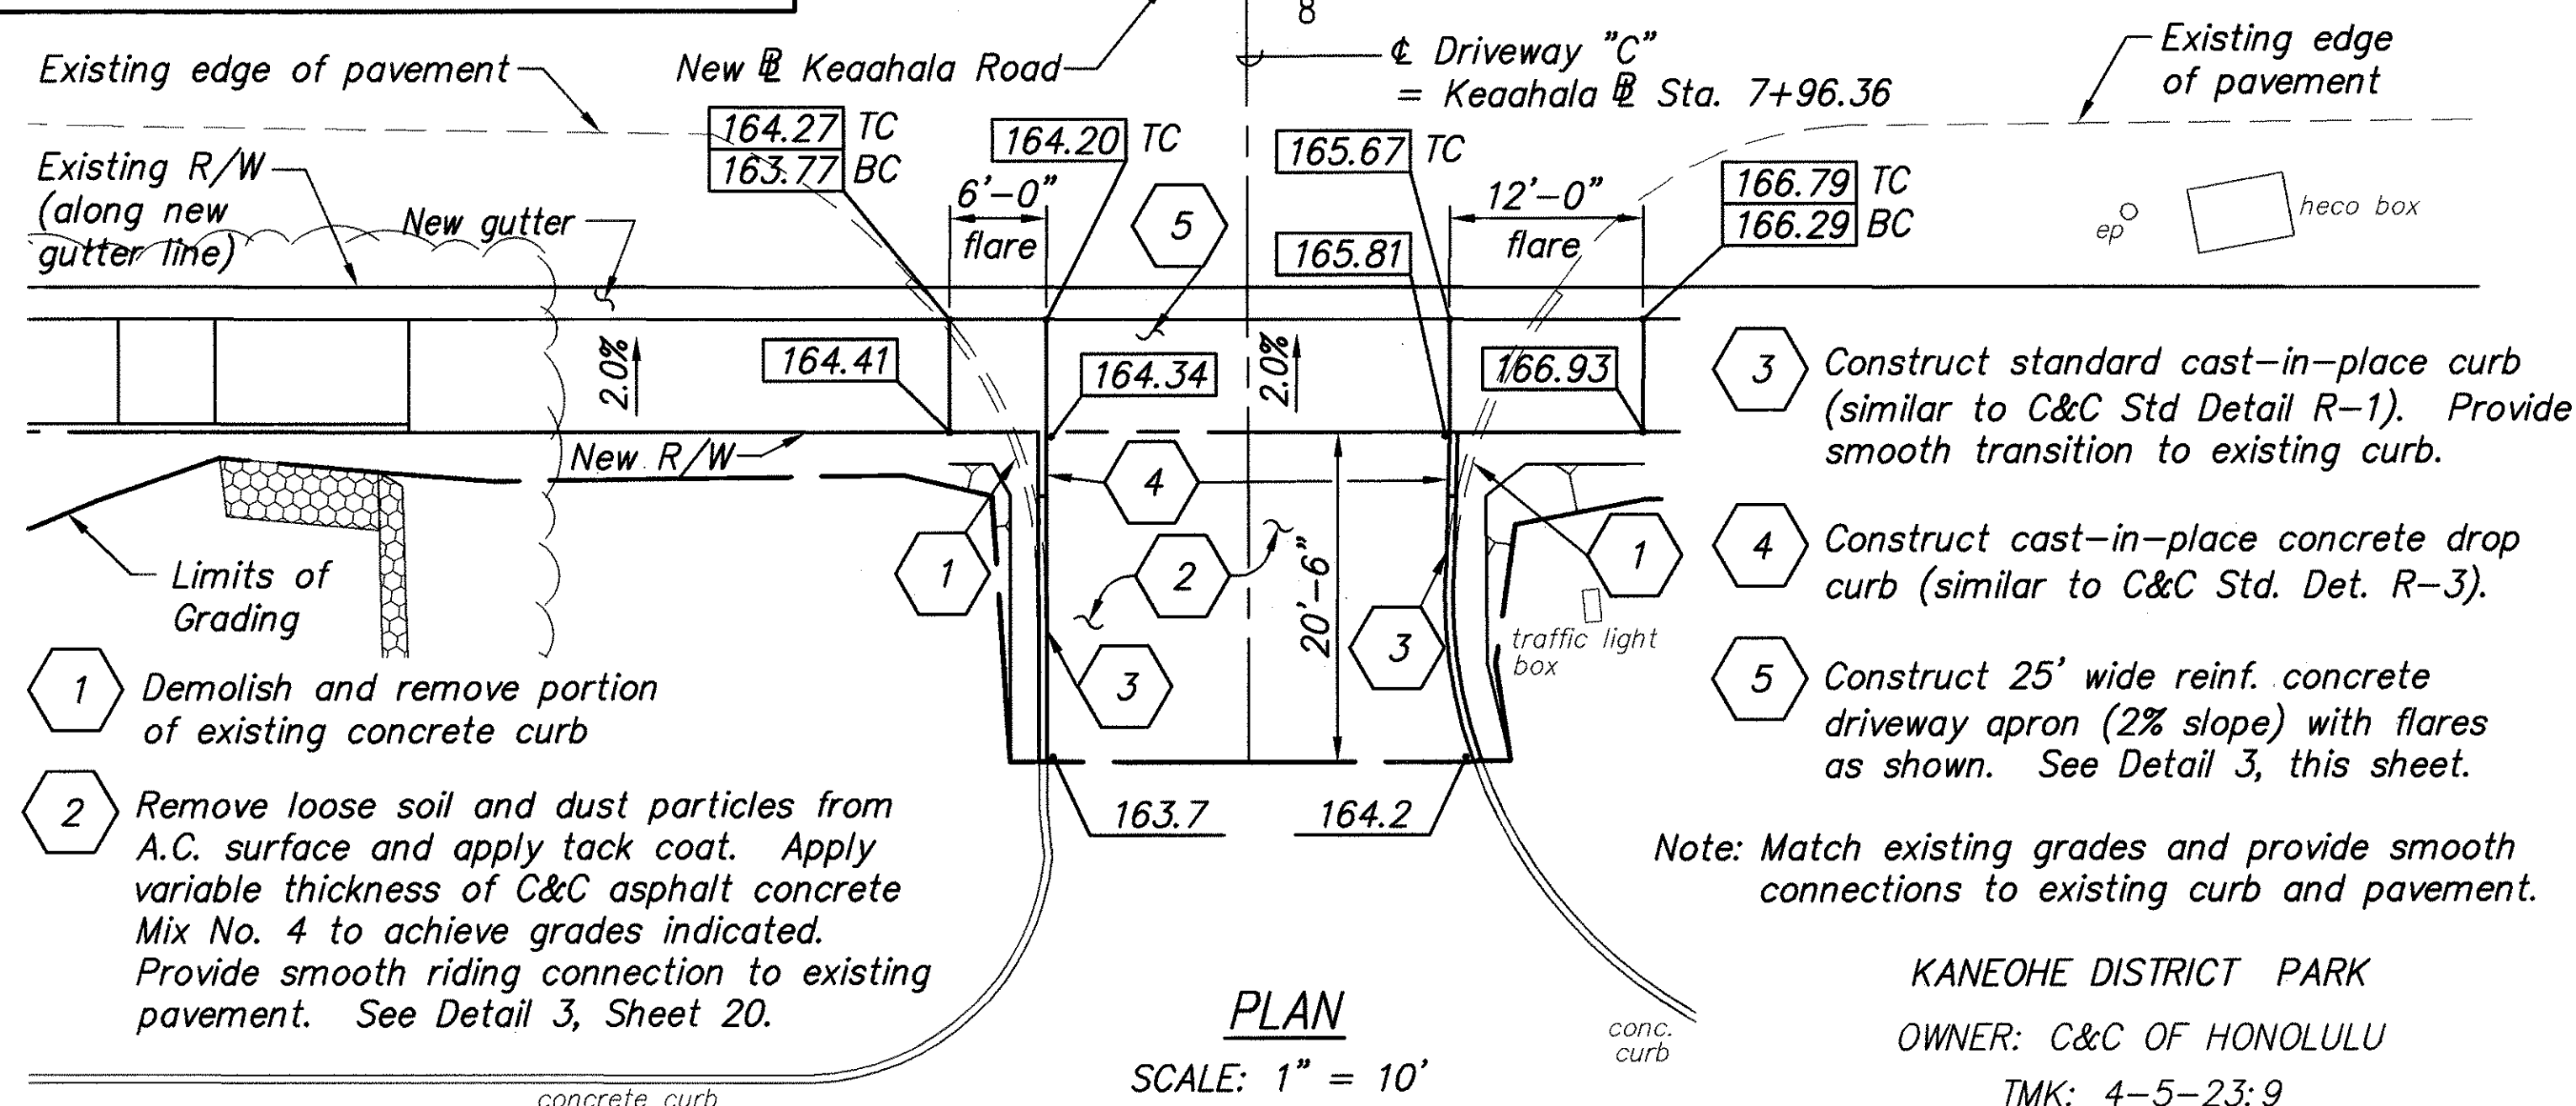

# LEGEND


- Existing Curb to be Removed
- Existing Curb to Remain
- New Concrete Curb
- New Elevation
- 174.86
- 172.9
- Match Existing Pavement Grade
- TC Top Curb
- BC Bottom Curb

Note: All grassed areas disturbed shall be graded and seeded with grass seeds matching the existing.




ELEVATION  
SCALE: 1" = 5'

1  
19  
DETAIL - DRIVEWAY "C"  
SCALE: AS SHOWN

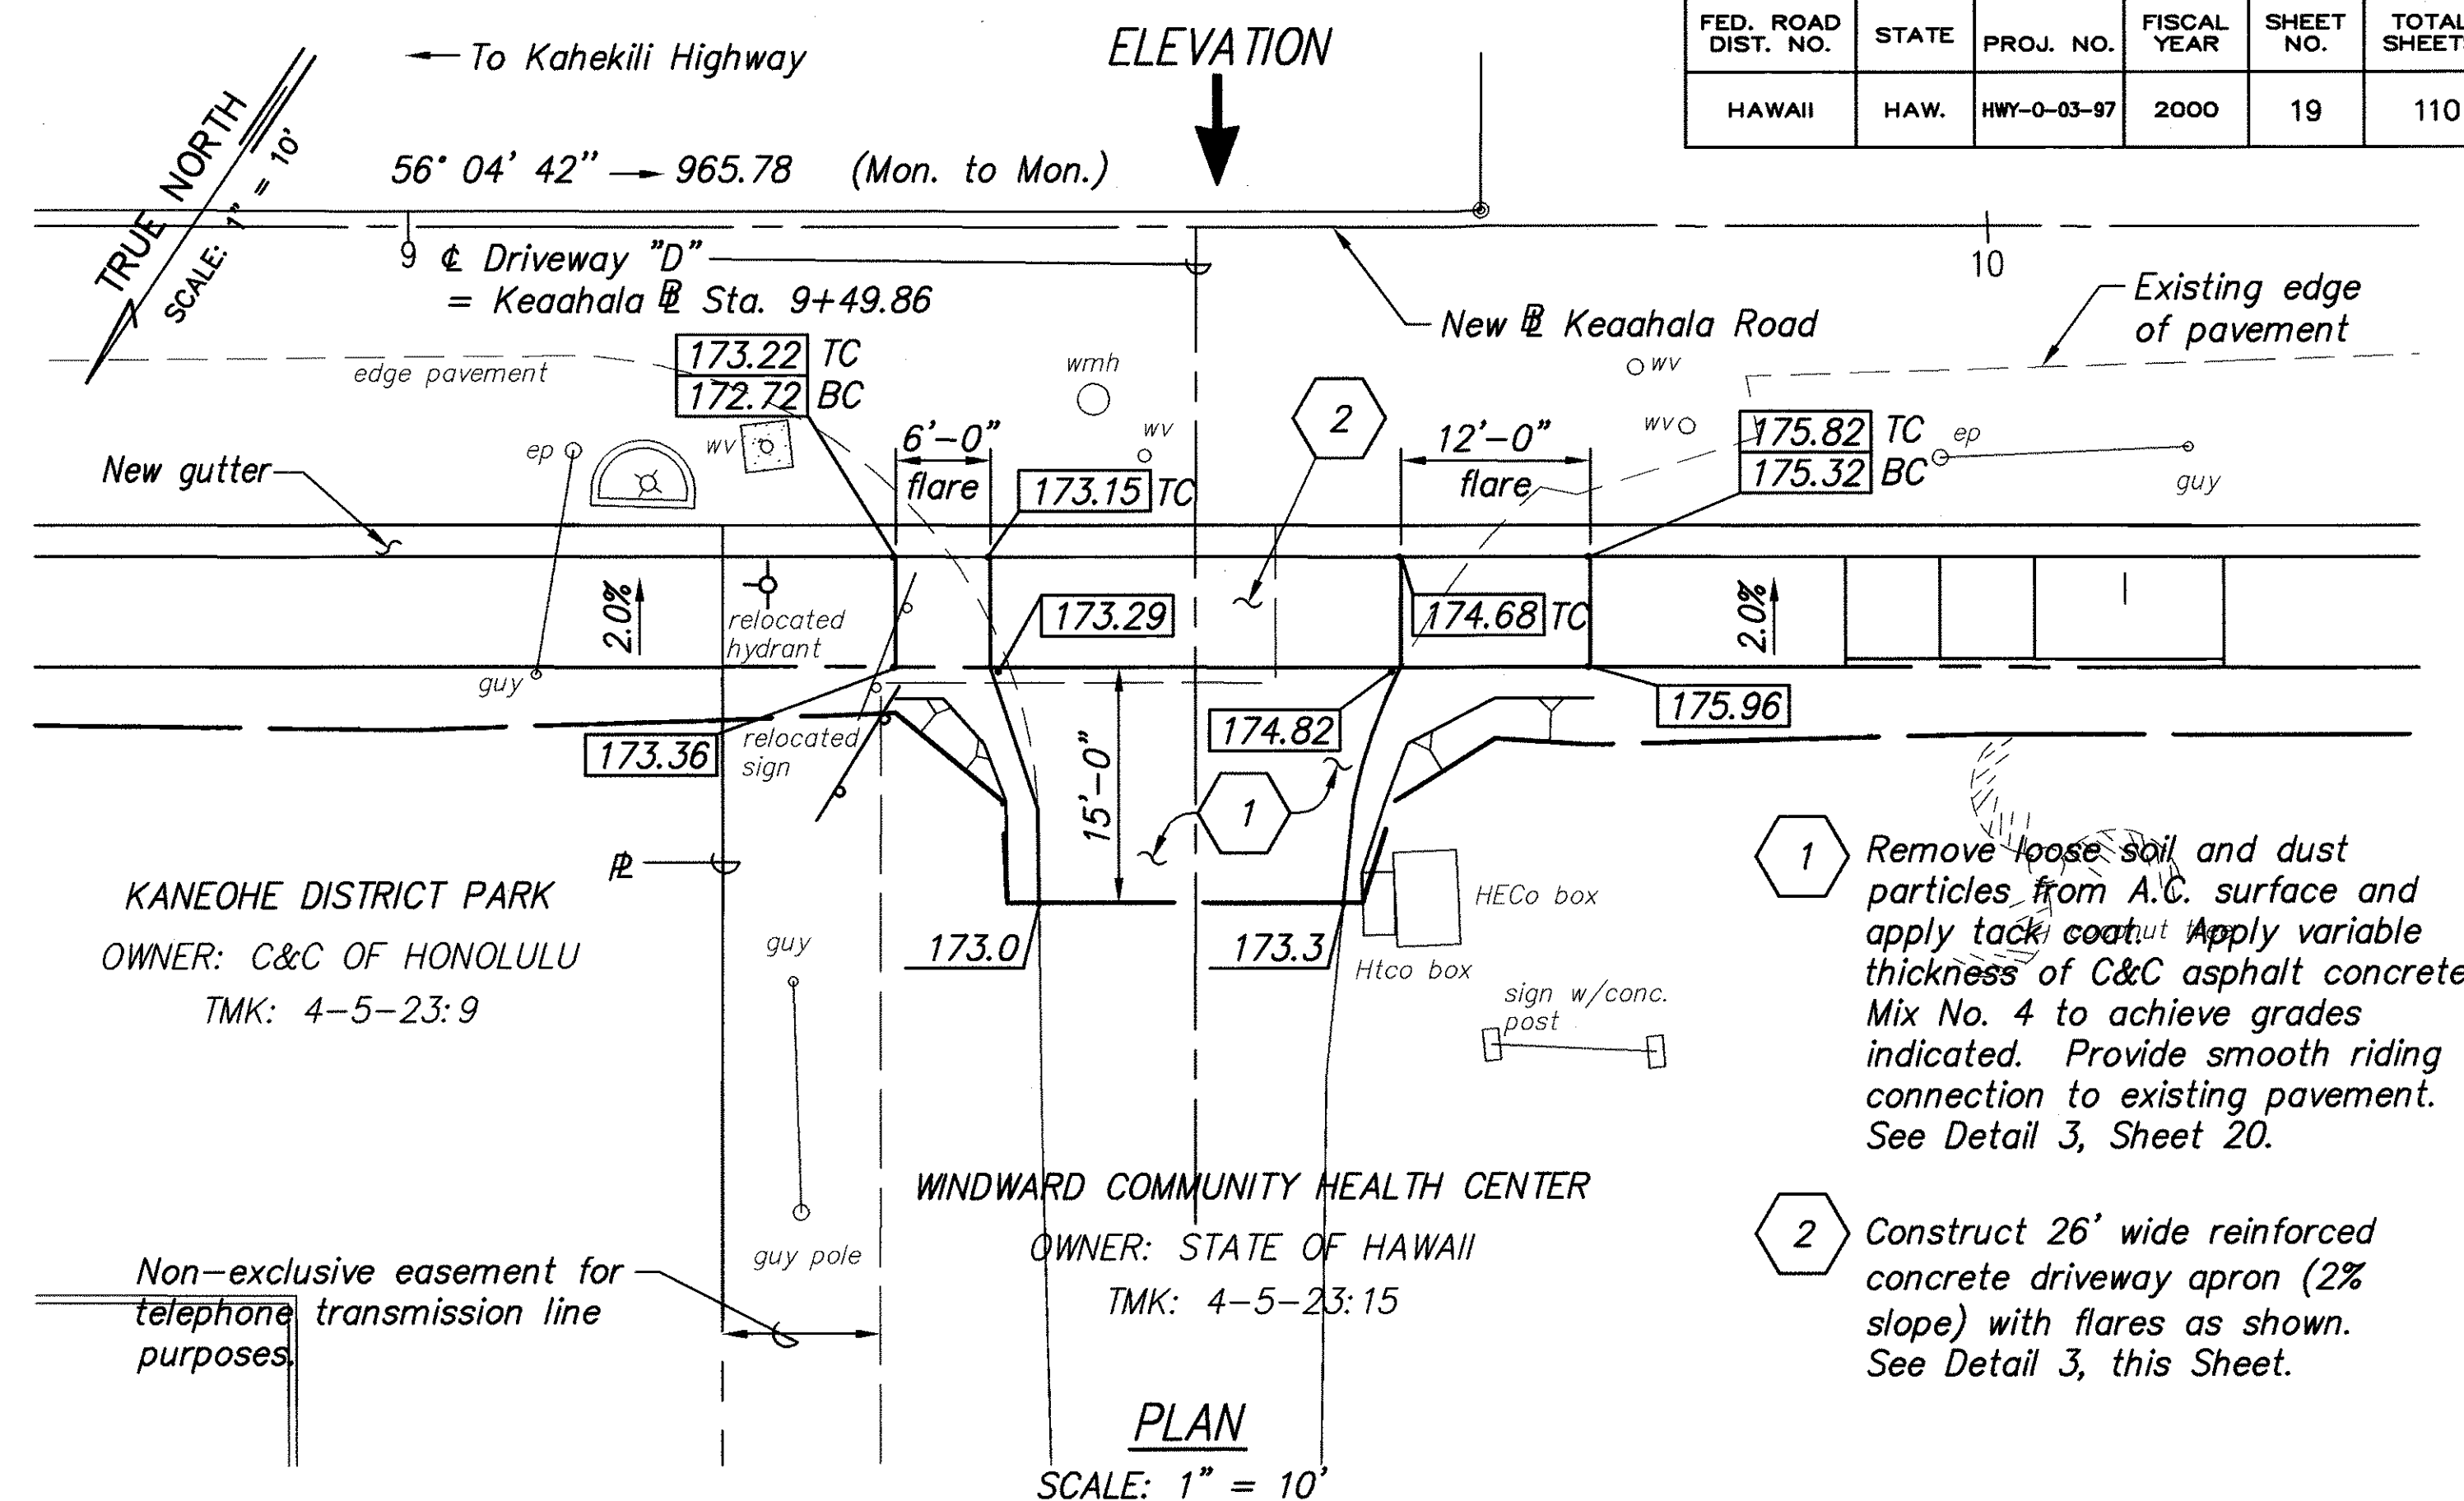


PLAN  
SCALE: 1" = 10'

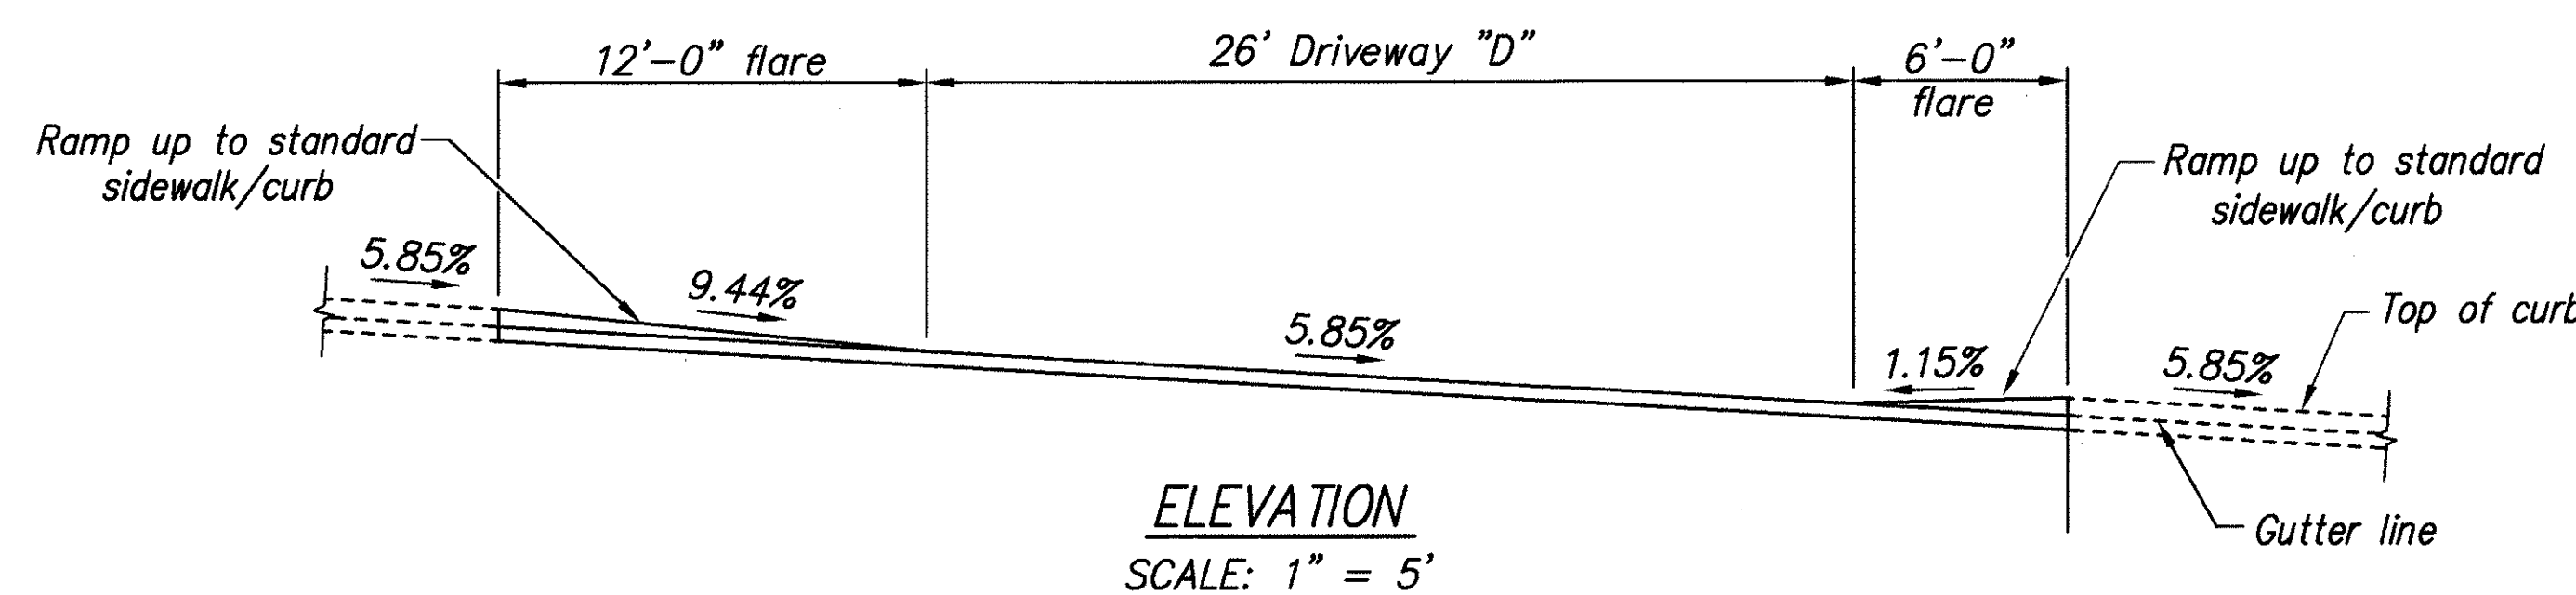


ELEVATION  
SCALE: 1" = 5'

2  
19  
DETAIL - DRIVEWAY "D"  
SCALE: AS SHOWN

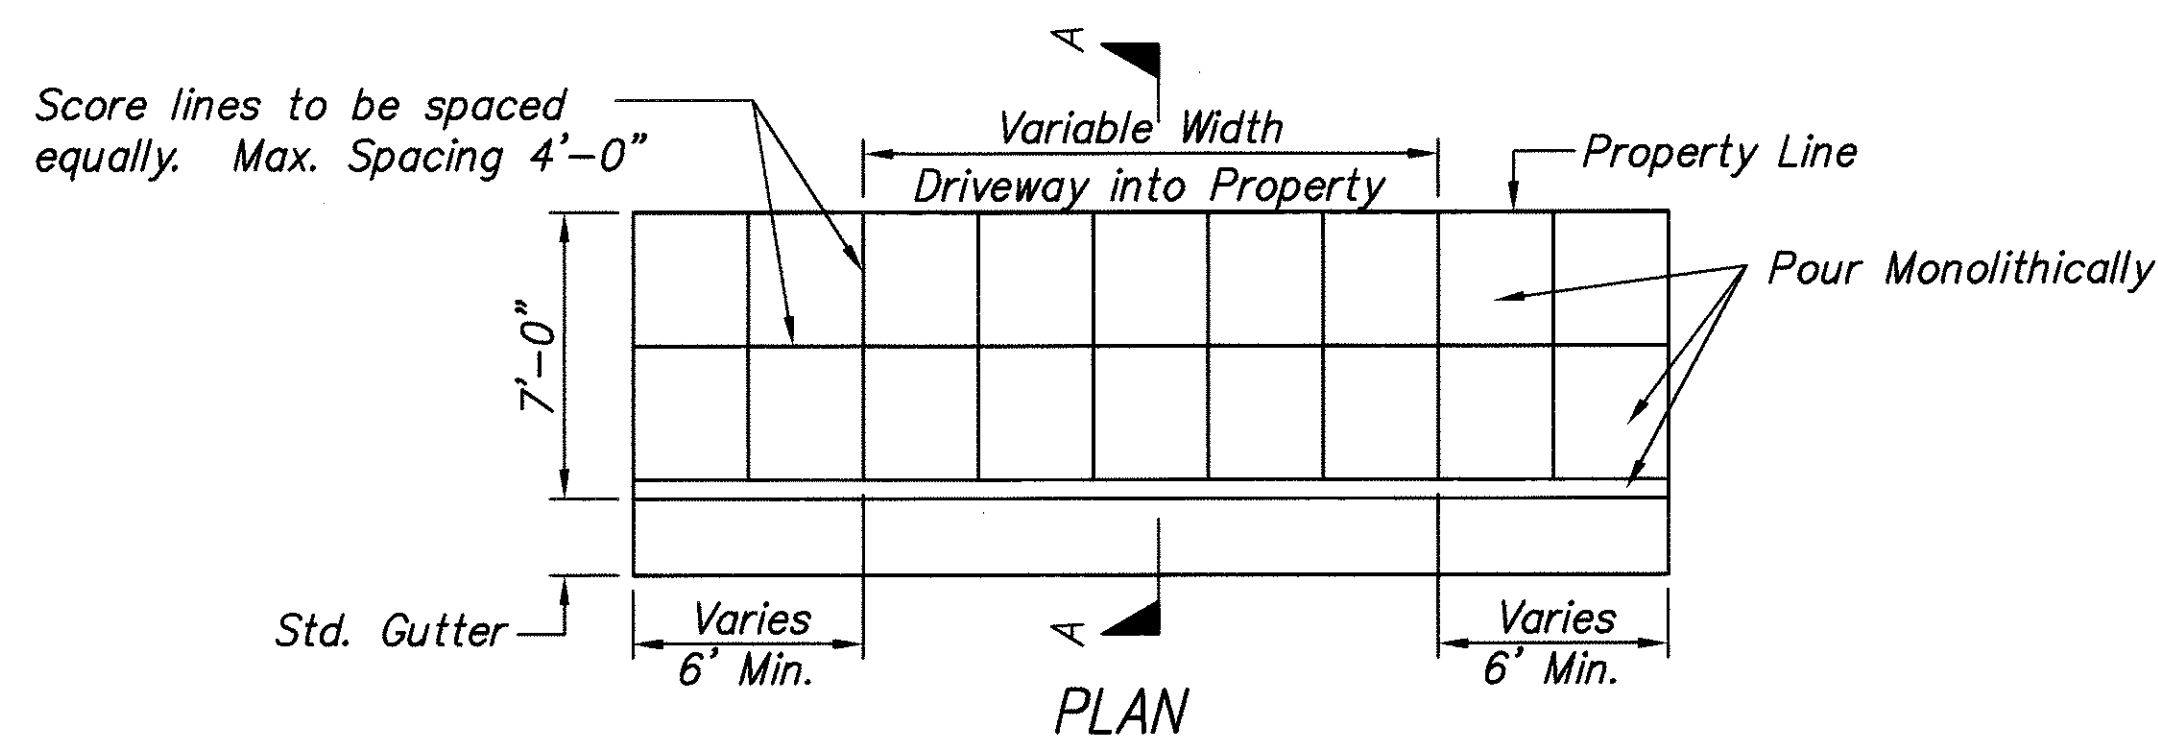

PLAN


3  
19  
REINFORCED CONCRETE DRIVEWAY APRON DETAIL  
NOT TO SCALE

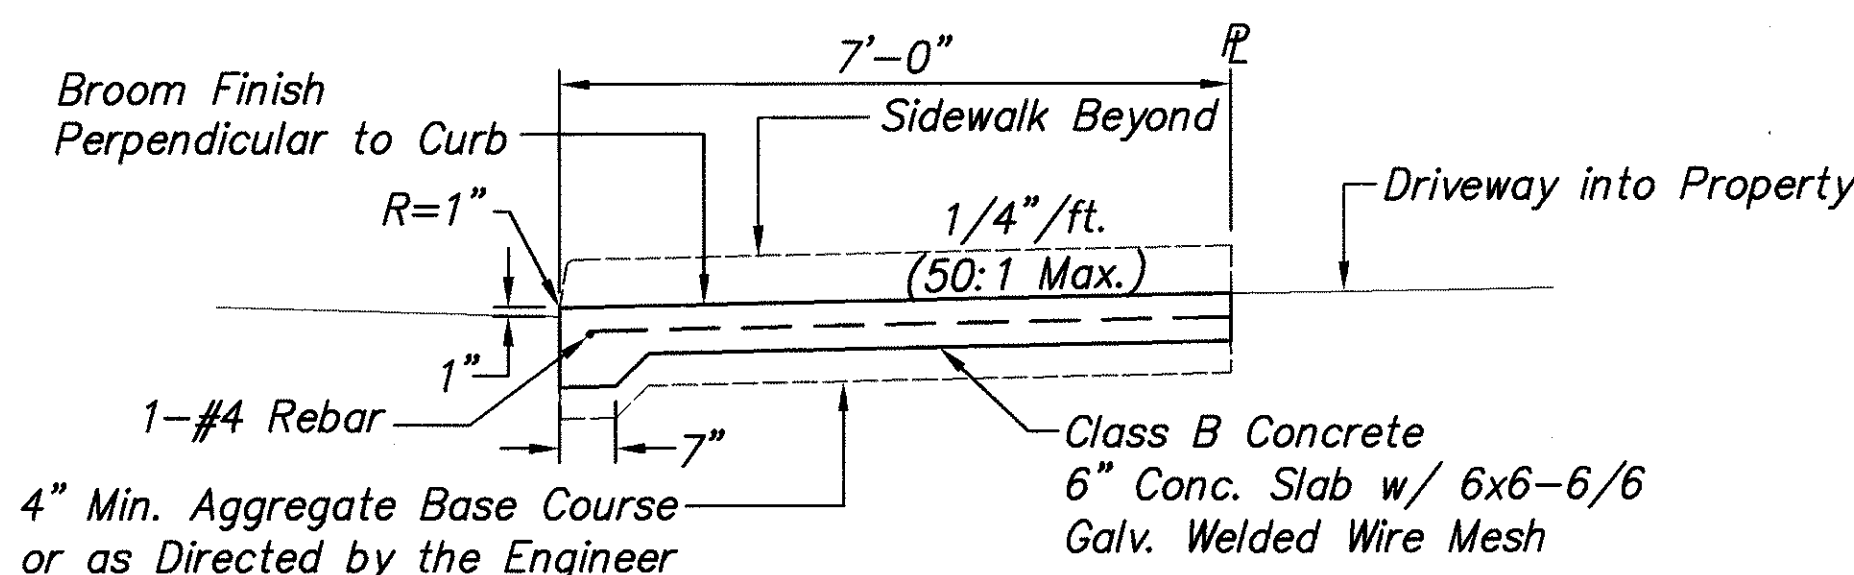

SECTION A-A

APPROVED:

M. J. [Signature]  
Chief, Civil Engineering Branch  
Department of Planning & Permitting  
City & County of Honolulu

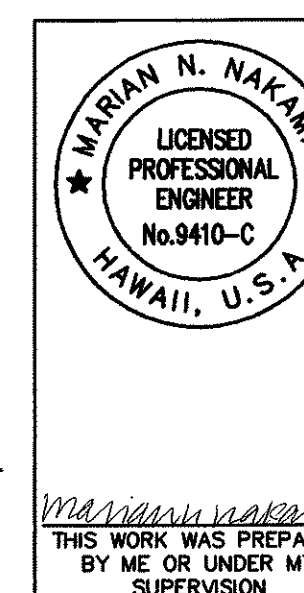

STATE OF HAWAII  
DEPARTMENT OF TRANSPORTATION  
HIGHWAYS DIVISION

## DRIVEWAY DETAILS

KEAAHALA ROAD WIDENING  
KAHEKILI HIGHWAY TO PO'OKELA STREET  
State Project No. HWY-0-03-97

Scale: As shown Date: April 2000

SHEET NO. C-19 OF C-55 SHEETS