
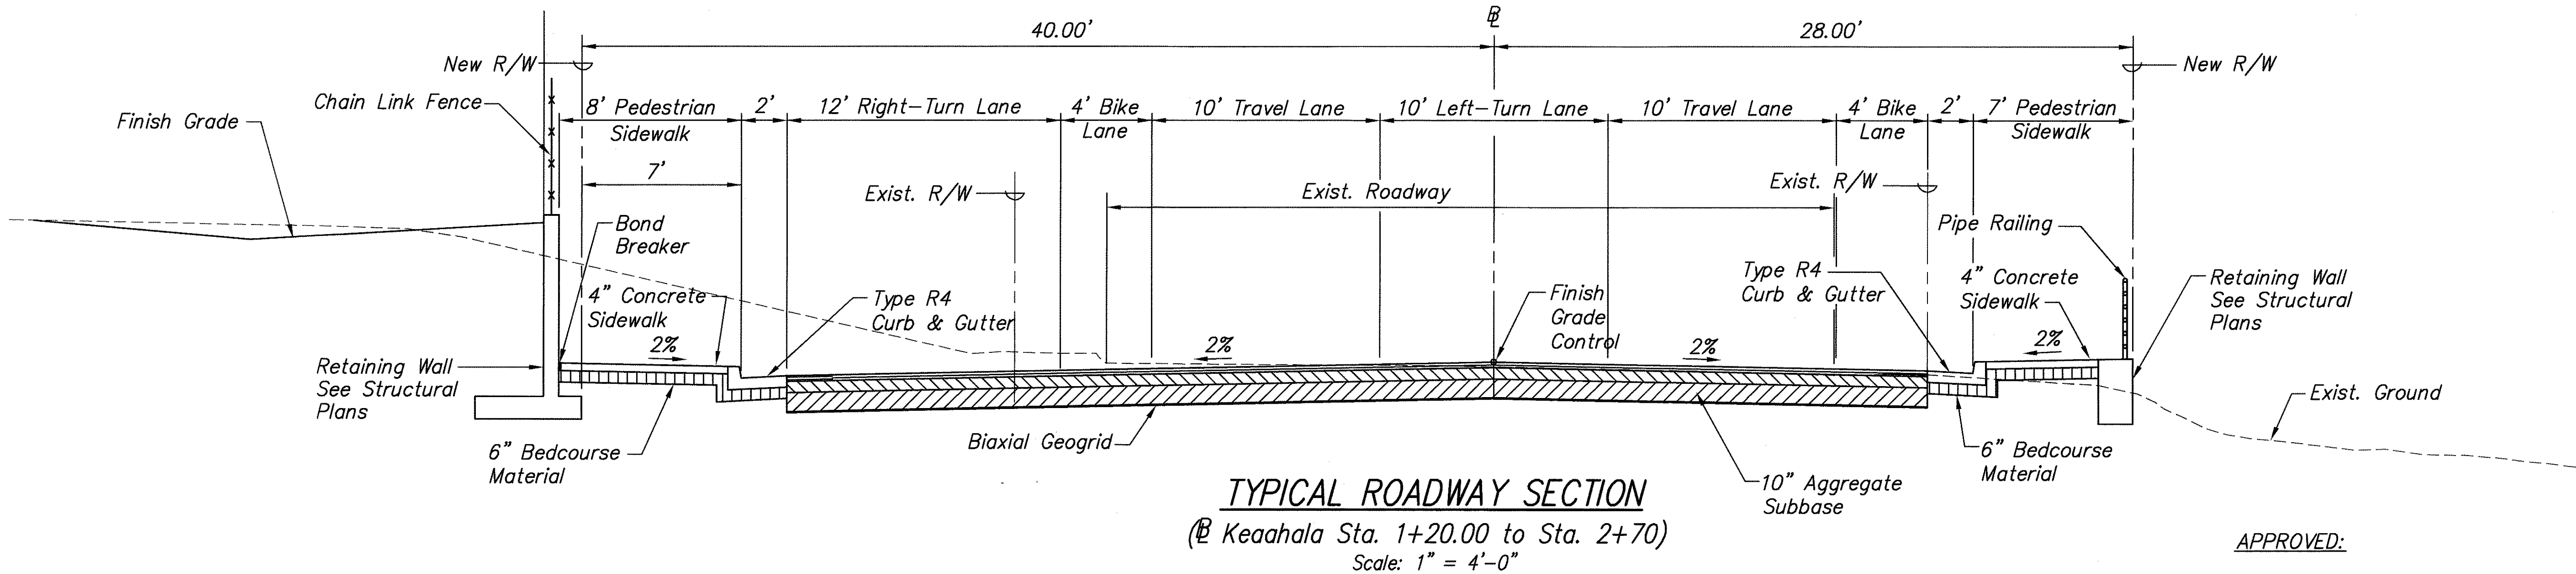



FED. ROAD DIST. NO.	STATE	PROJ. NO.	FISCAL YEAR	SHEET NO.	TOTAL SHEETS
HAWAII	HAW.	HWY-0-03-97	2000	11	110

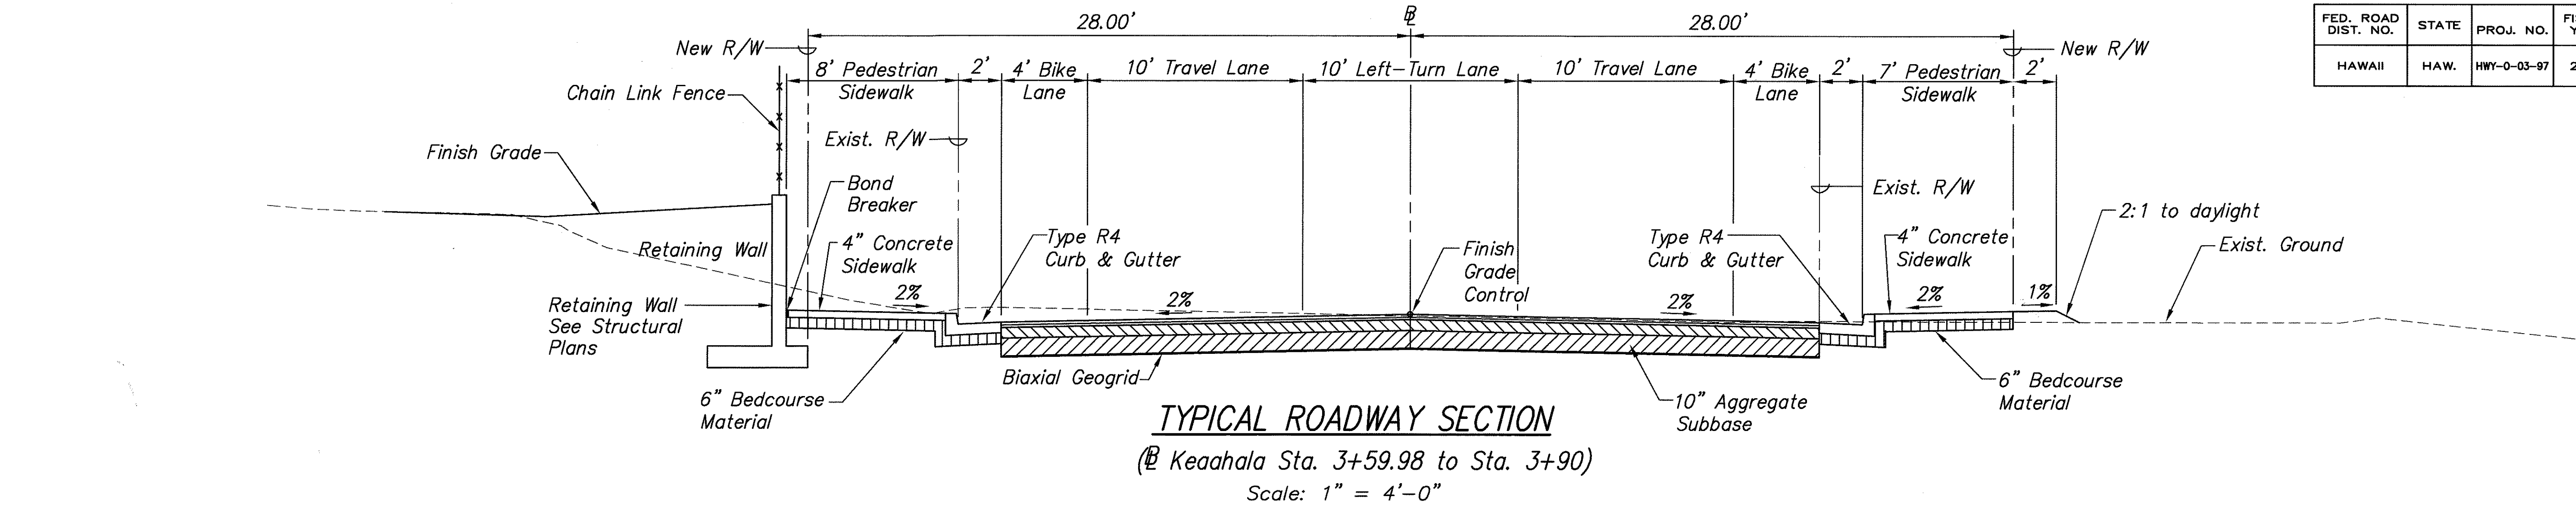


APPROVED:

M. Flynn 5/4/00
Chief, Civil Engineering Branch
Dept. of Planning & Permitting
City & County of Honolulu


D. L. ... 5/27/00
Chief, Traffic Review Branch
Dept. of Planning & Permitting
City & County of Honolulu
(For work within city R/W only)

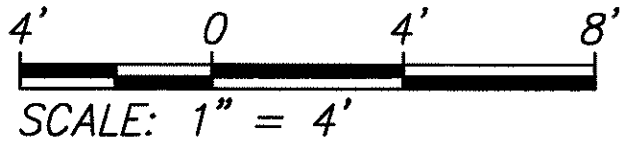

STATE OF HAWAII
DEPARTMENT OF TRANSPORTATION
HIGHWAYS DIVISION
TYPICAL ROADWAY SECTIONS
KEAAHALA ROAD WIDENING
KAHEKILI HIGHWAY TO PO'OKELA STREET
State Project No. HWY-0-03-97
Scale: As shown Date: April 2000
SHEET NO. C-11 OF C-55 SHEETS

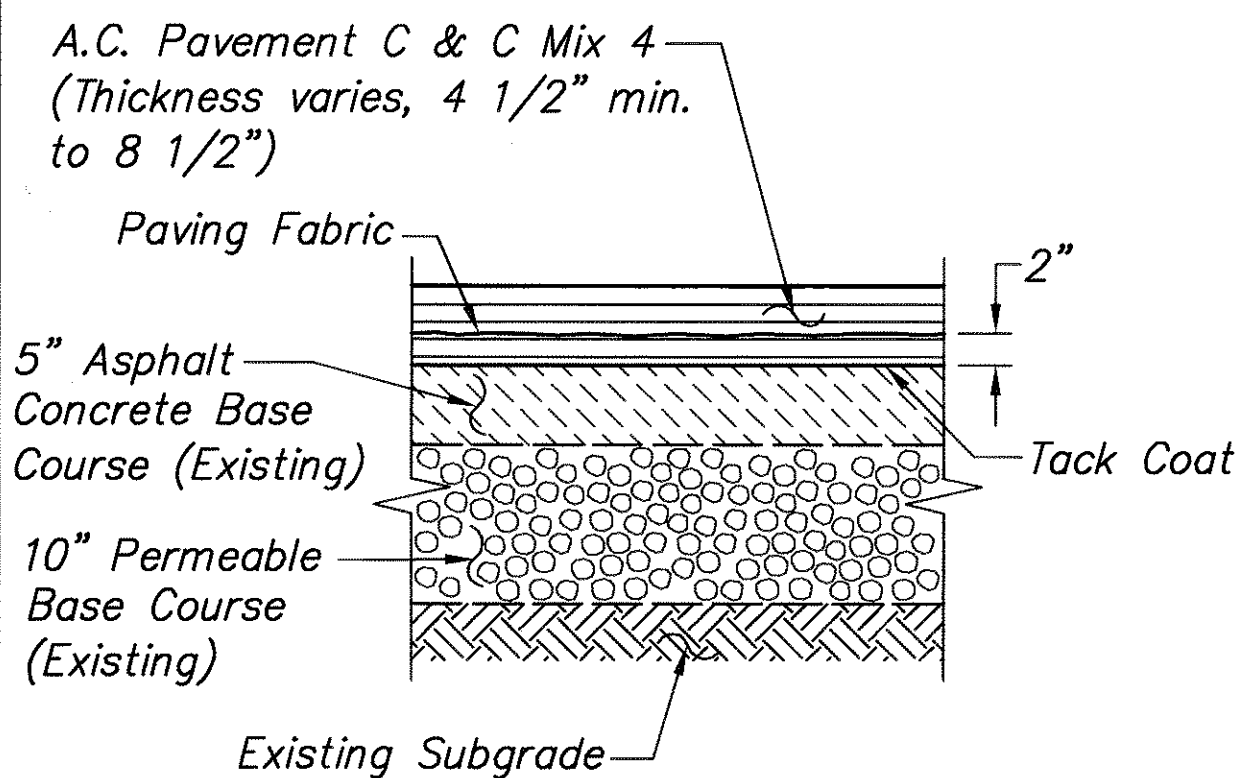


Begin Project to ±Sta. 1+18

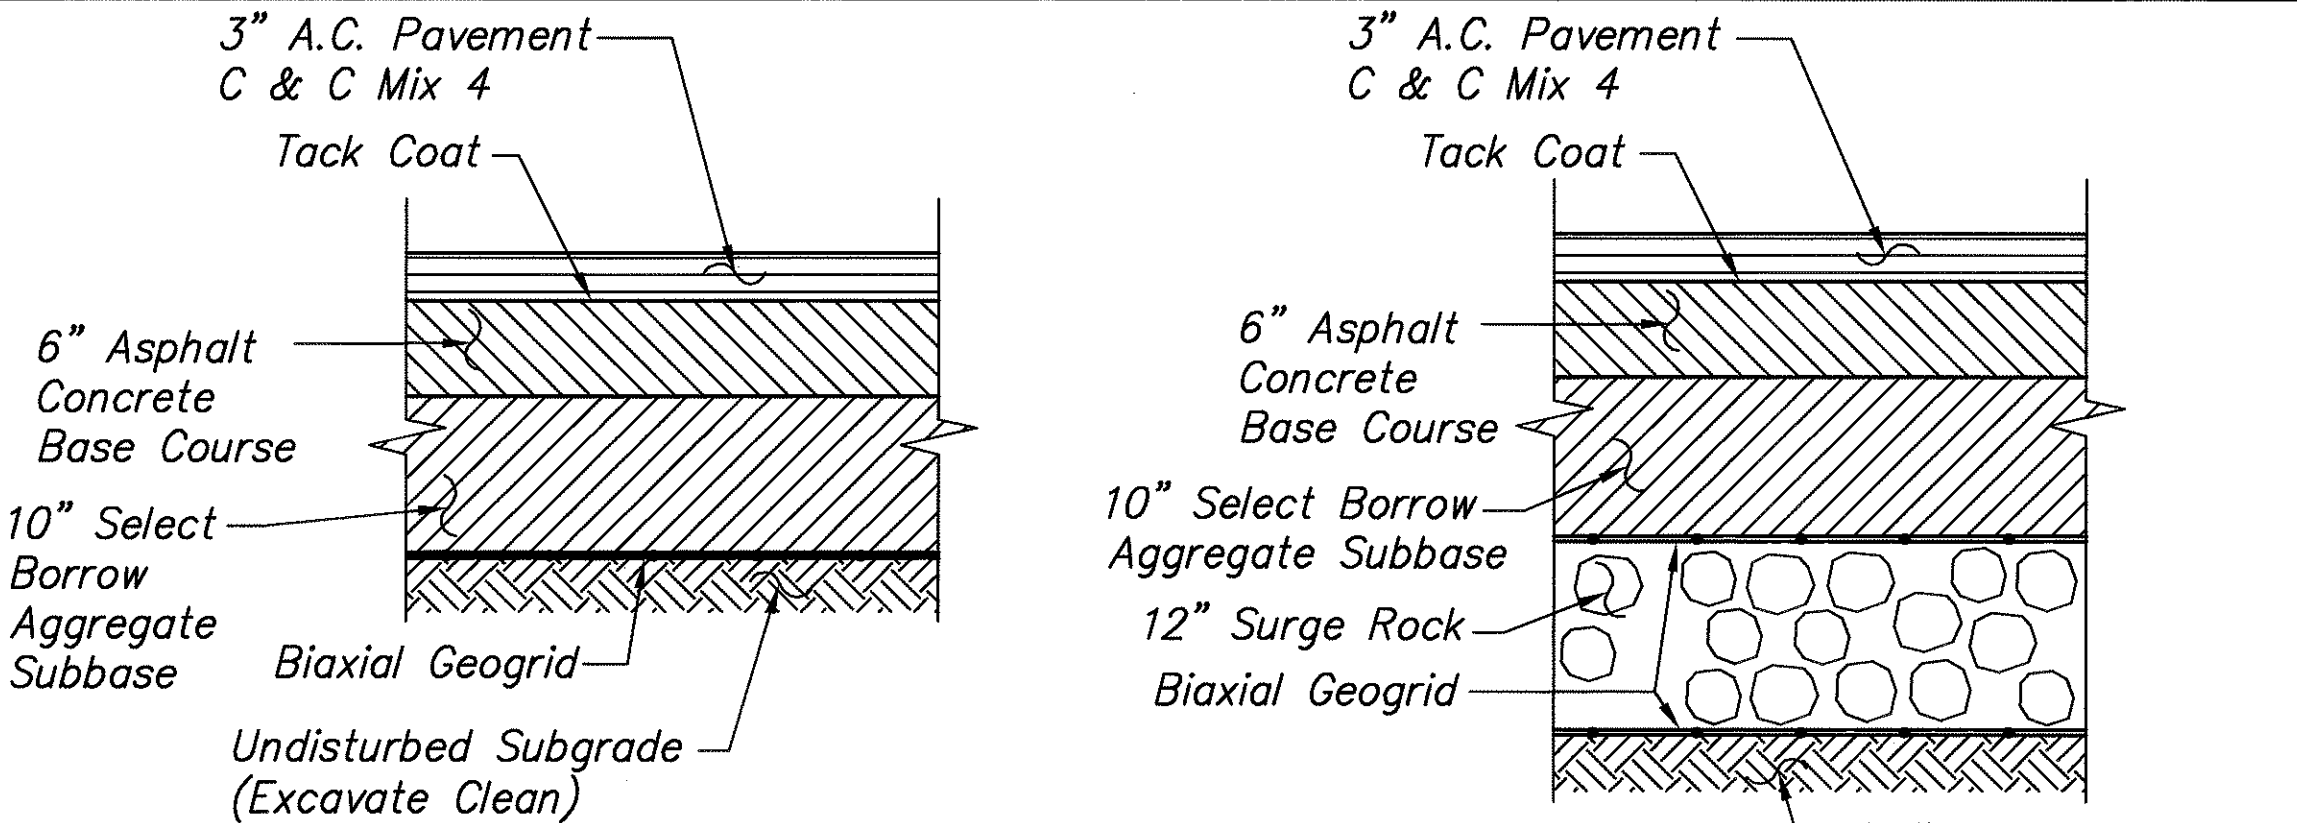

±Sta. 1+18 to ±Sta. 7+00

Alternate Pavement Structure
(to be used where deemed
necessary by the Engineer)

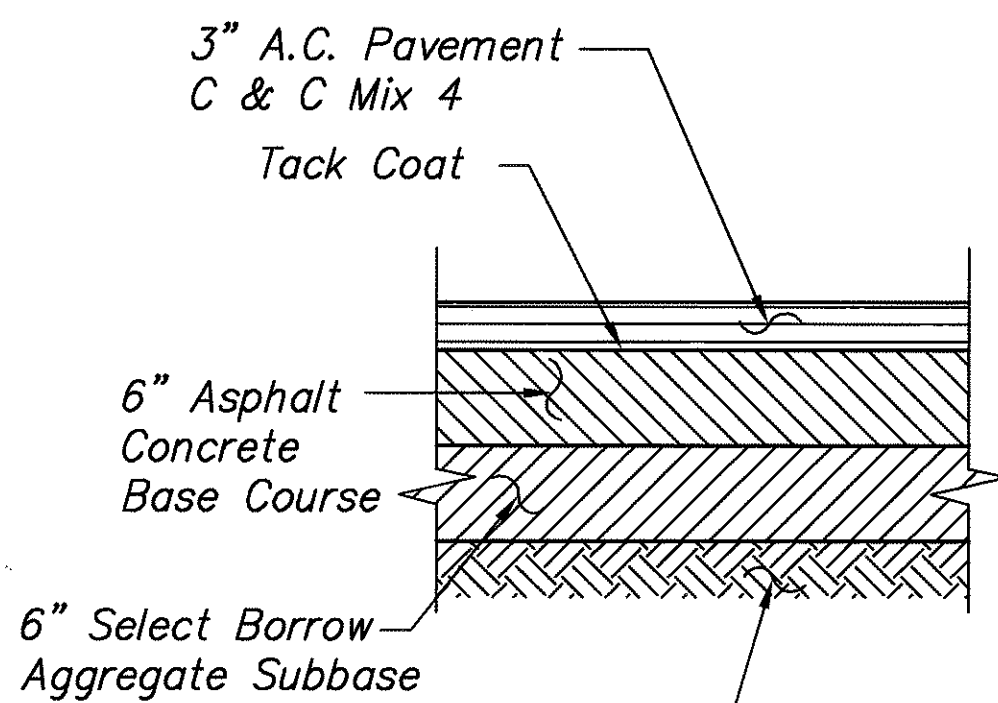




±Sta. 7+00 to End Project

TYPICAL DETAIL – PAVEMENT STRUCTURE
Not to Scale

FILE: DOT95104
SCALE: 1/4" = 1'-0"
BEG: 03/06/97

DATE	_____
DESIGNED BY	_____
CHECKED BY	_____
ORIGINAL	_____
NO.	_____


FED. ROAD DIST. NO.	STATE	PROJ. NO.	FISCAL YEAR	SHEET NO.	TOTAL SHEETS
HAWAII	HAW.	HWY-0-03-97	2000	12	110

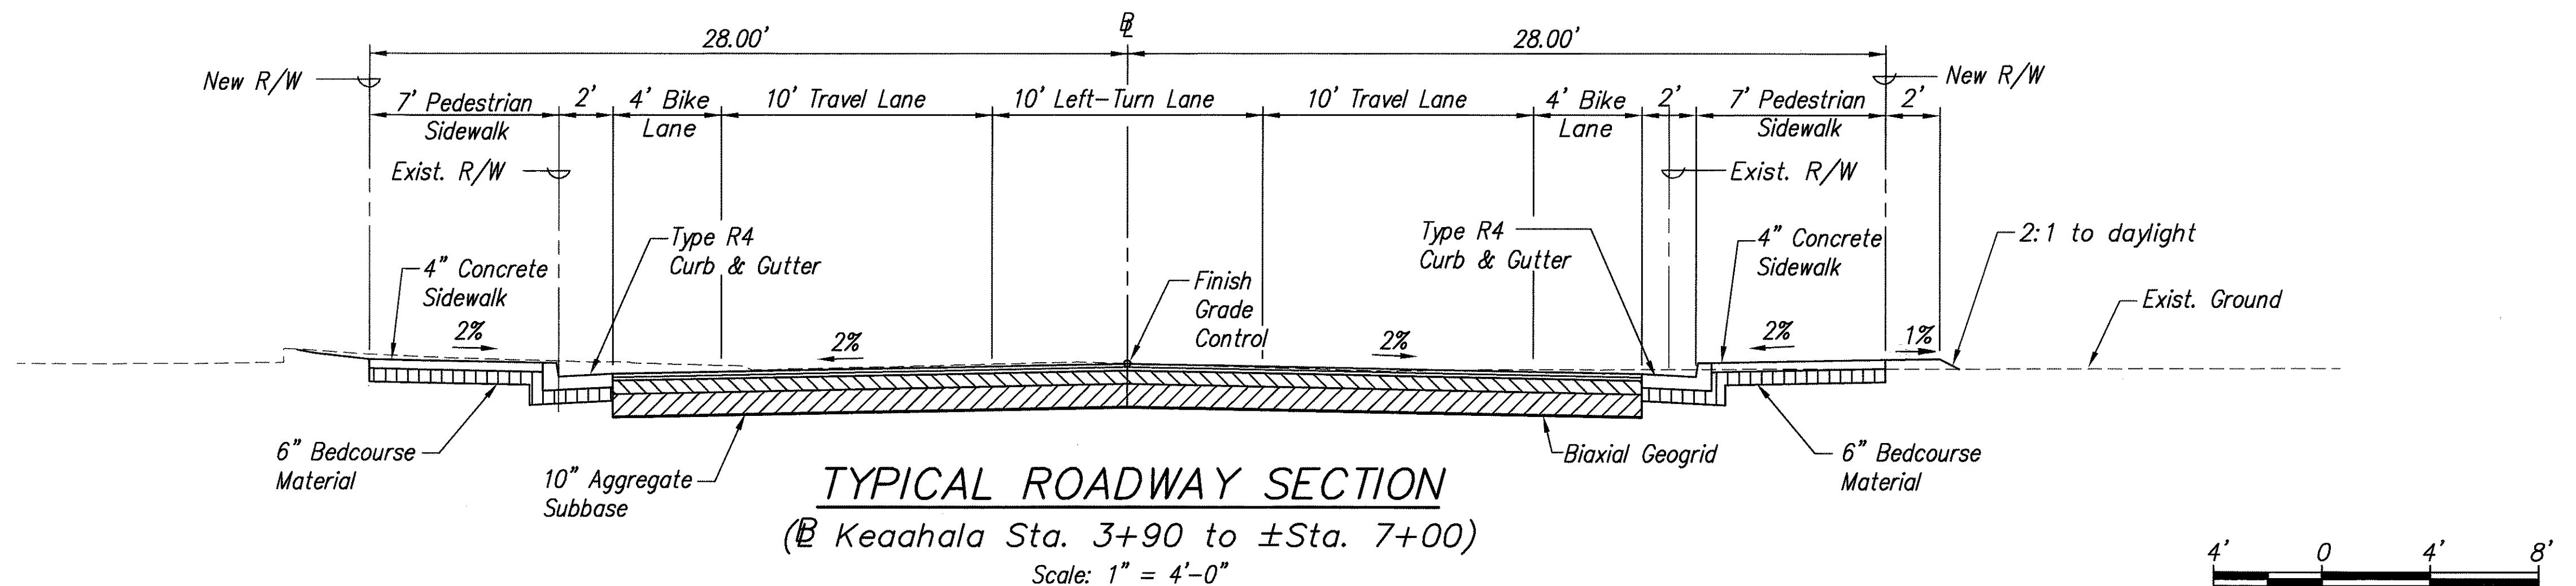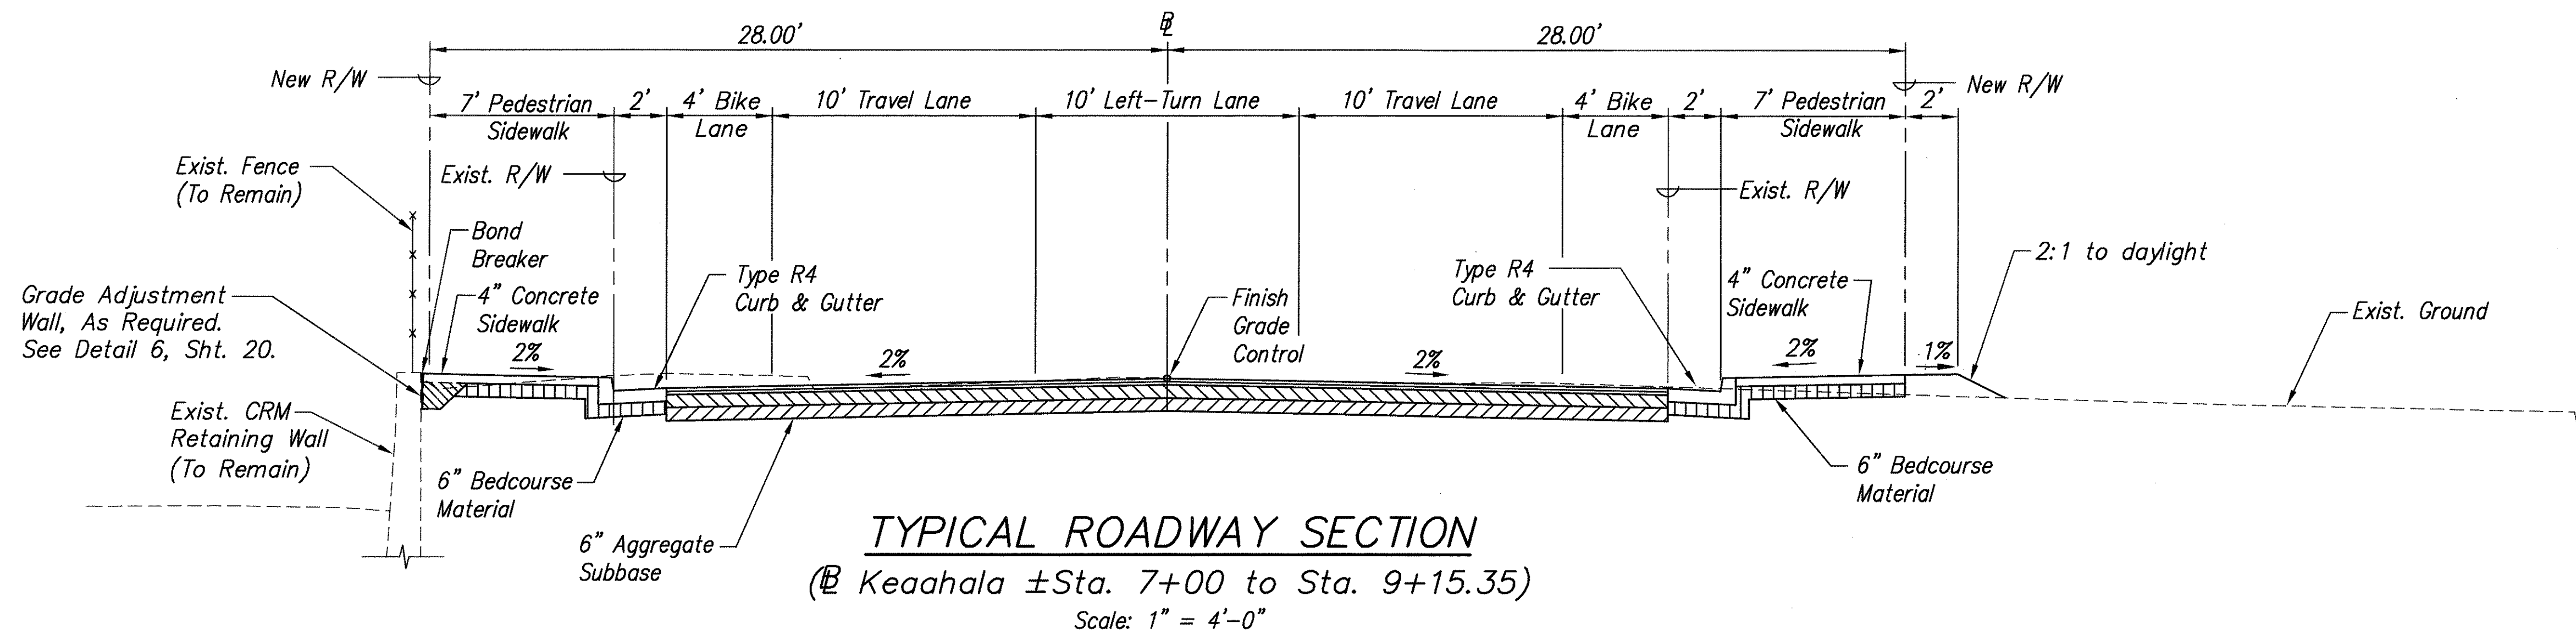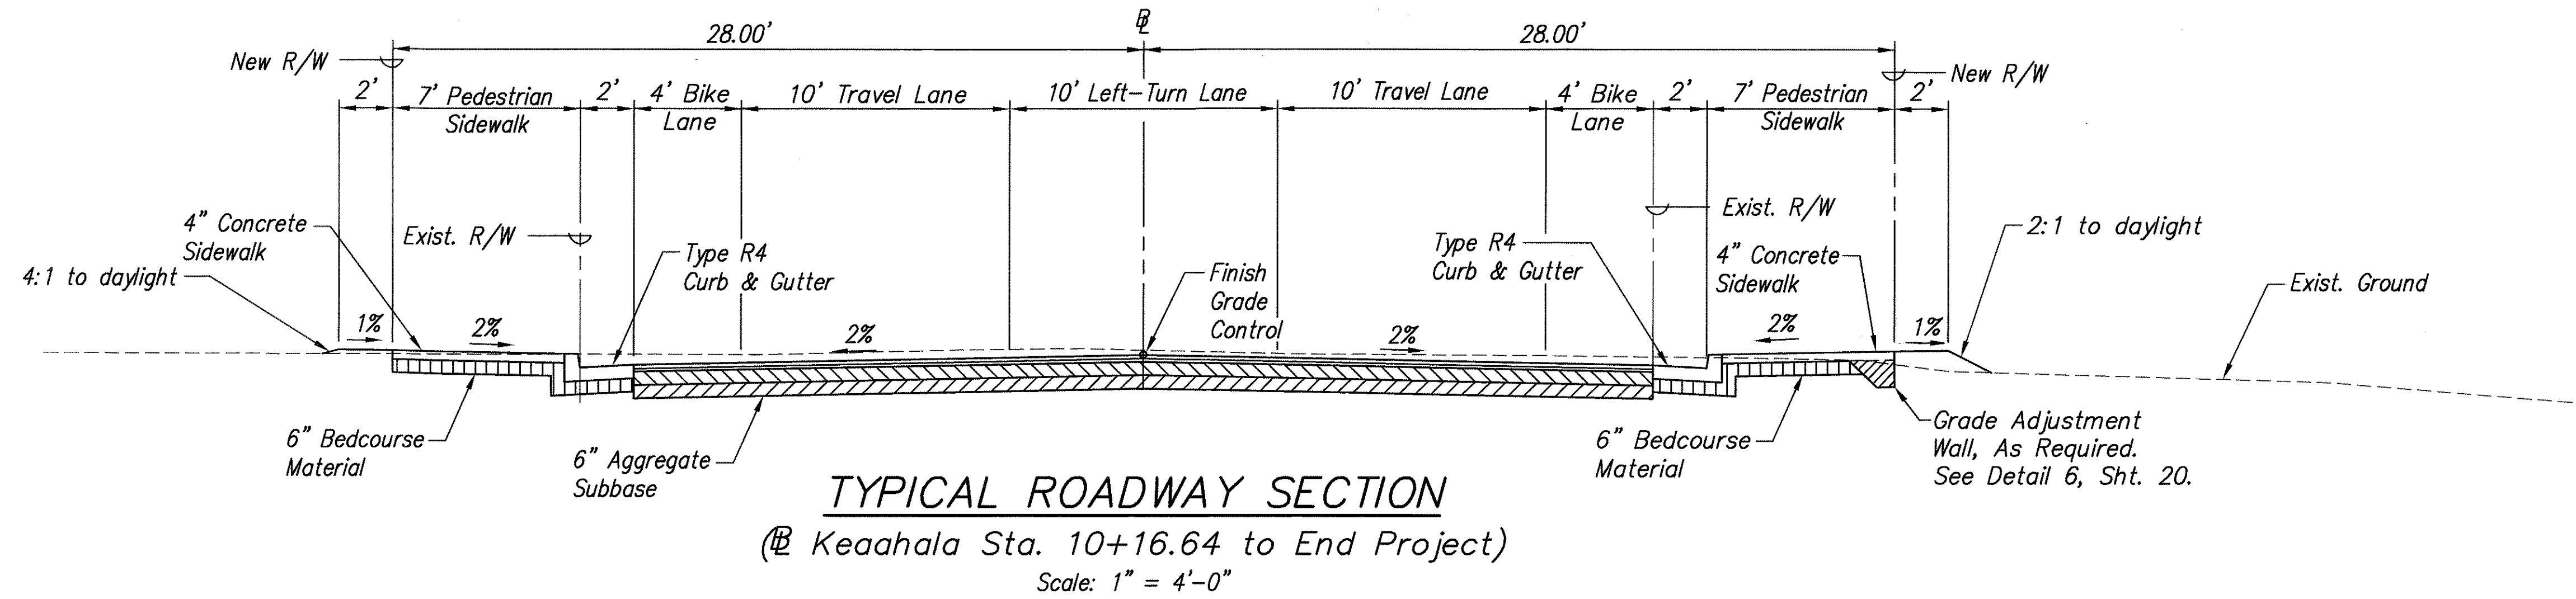

APPROVED:

M. J. [Signature] 5/4/00
Chief, Civil Engineering Branch
Dept. of Planning & Permitting
City & County of Honolulu

[Signature] 4/27/00
Chief, Traffic Review Branch
Dept. of Planning & Permitting
City & County of Honolulu
(For work within city R/W only)

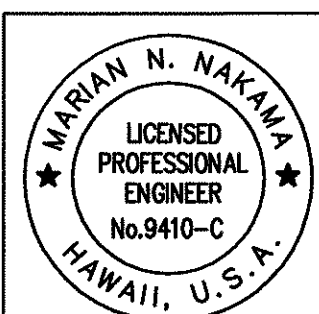


STATE OF HAWAII
DEPARTMENT OF TRANSPORTATION
HIGHWAYS DIVISION

TYPICAL ROADWAY SECTIONS

KEAAHALA ROAD WIDENING
KAHEKILI HIGHWAY TO PO'OKELA STREET
State Project No. HWY-0-03-97

Scale: As shown Date: April 2000

SHEET NO. C-12 OF C-55 SHEETS

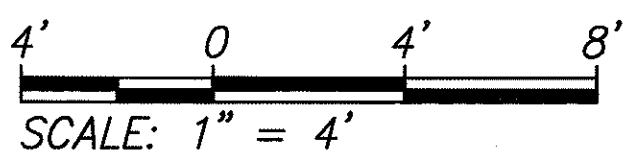

FILE: DOT95105
SCALE: 1/4" = 1'-0"
BEG: 03/06/97
PM: STY
OPER: CKY, STY, ARG, MNN, MSM
REVISED: 04/27/00

DATE	SURVEY PLOTTED BY	DRAWN BY	DESIGNED BY	CHECKED BY