





FED. ROAD DIST. NO.	STATE	FED. AID PROJ. NO.	FISCAL YEAR	SHEET NO.	TOTAL SHEETS
HAWAII	HAW.	STP-0001 (30)	2007	55	89

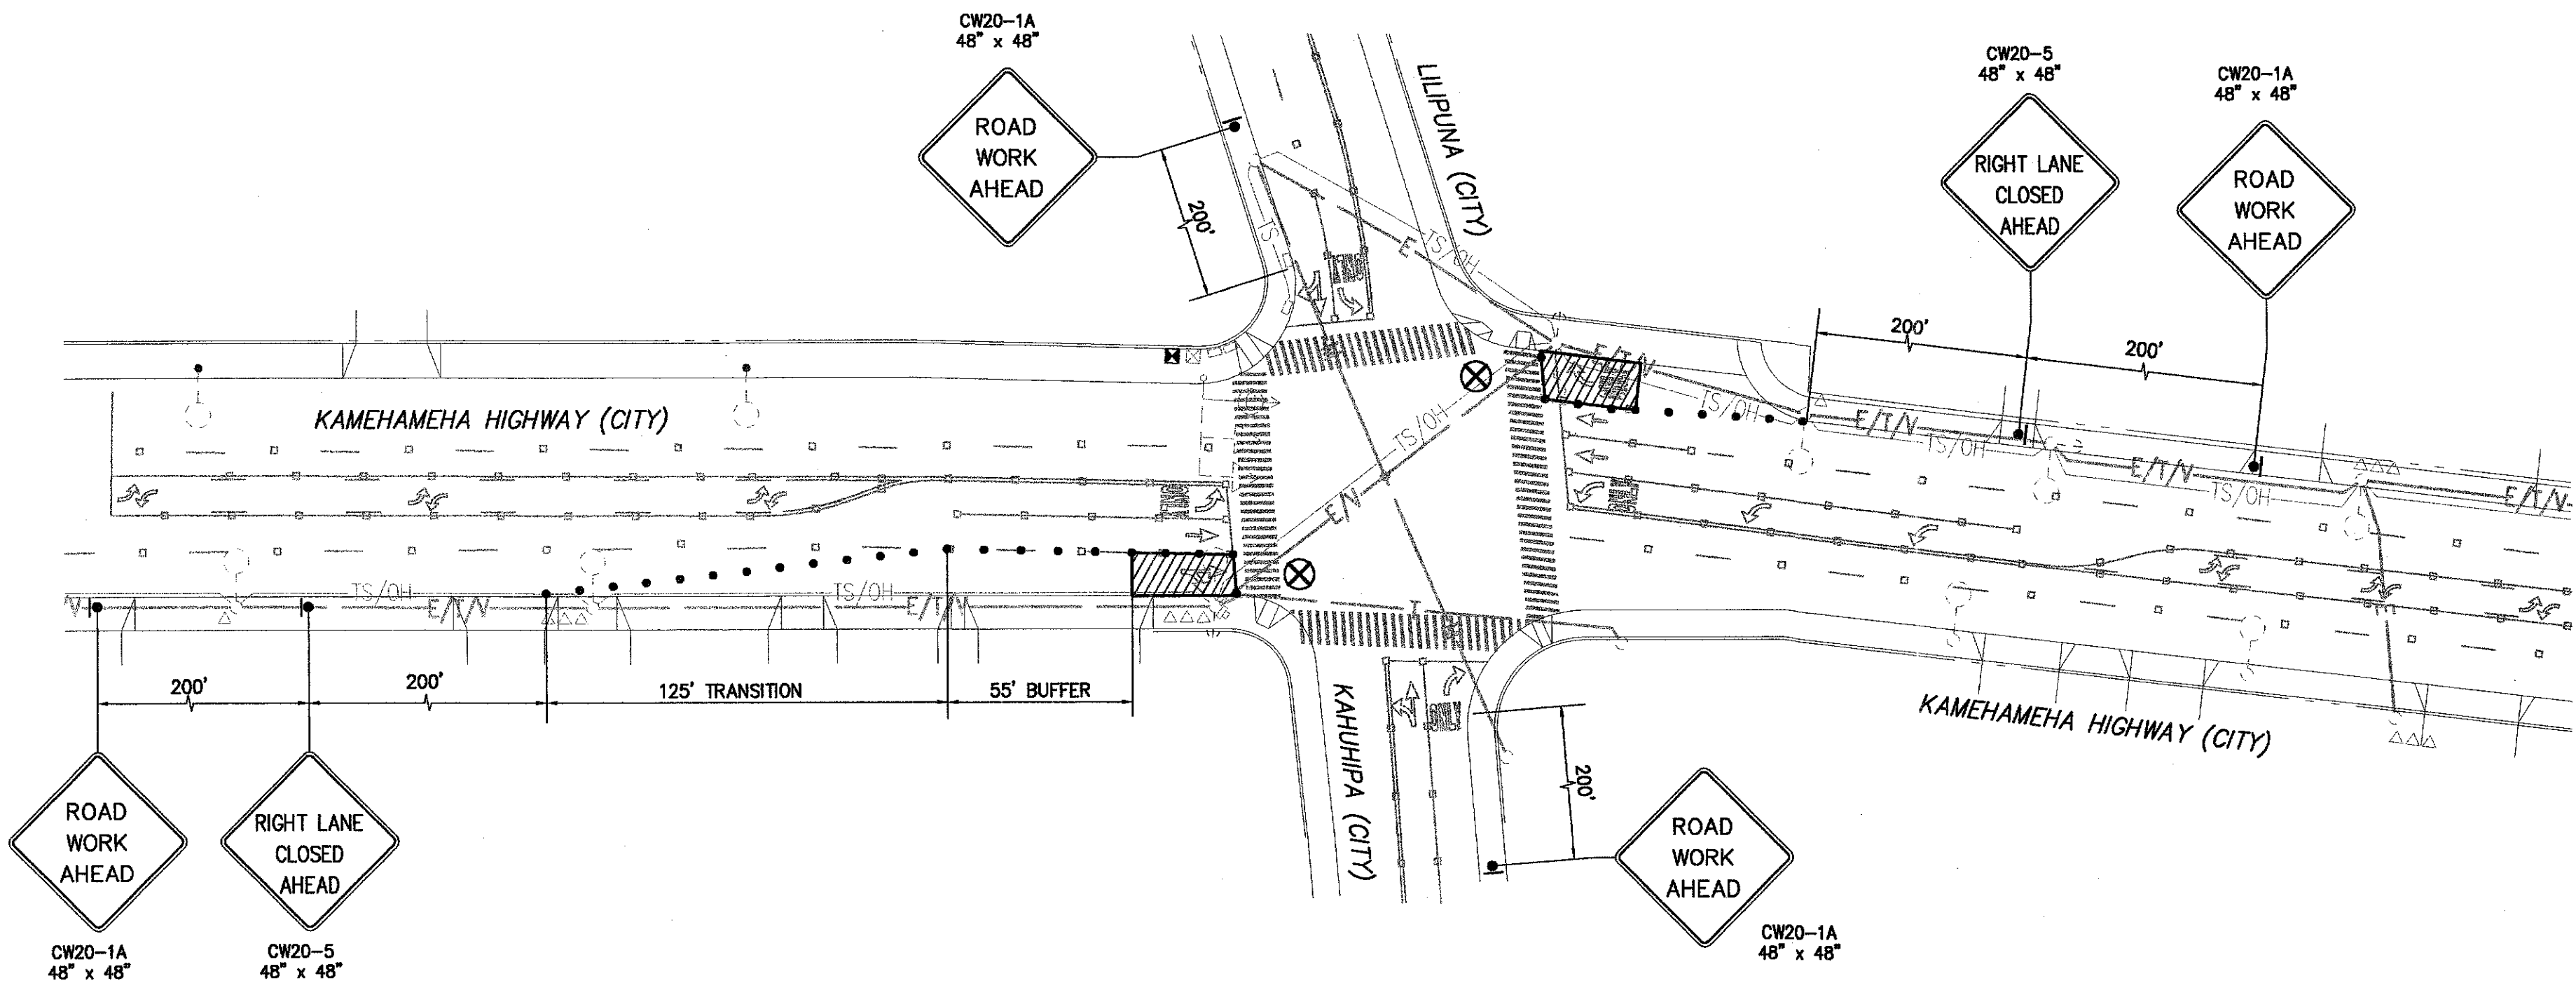

TRAFFIC CONTROL PLAN
(KAMEHAMEHA HWY. / KAHUHIPA INTERSECTION)-1

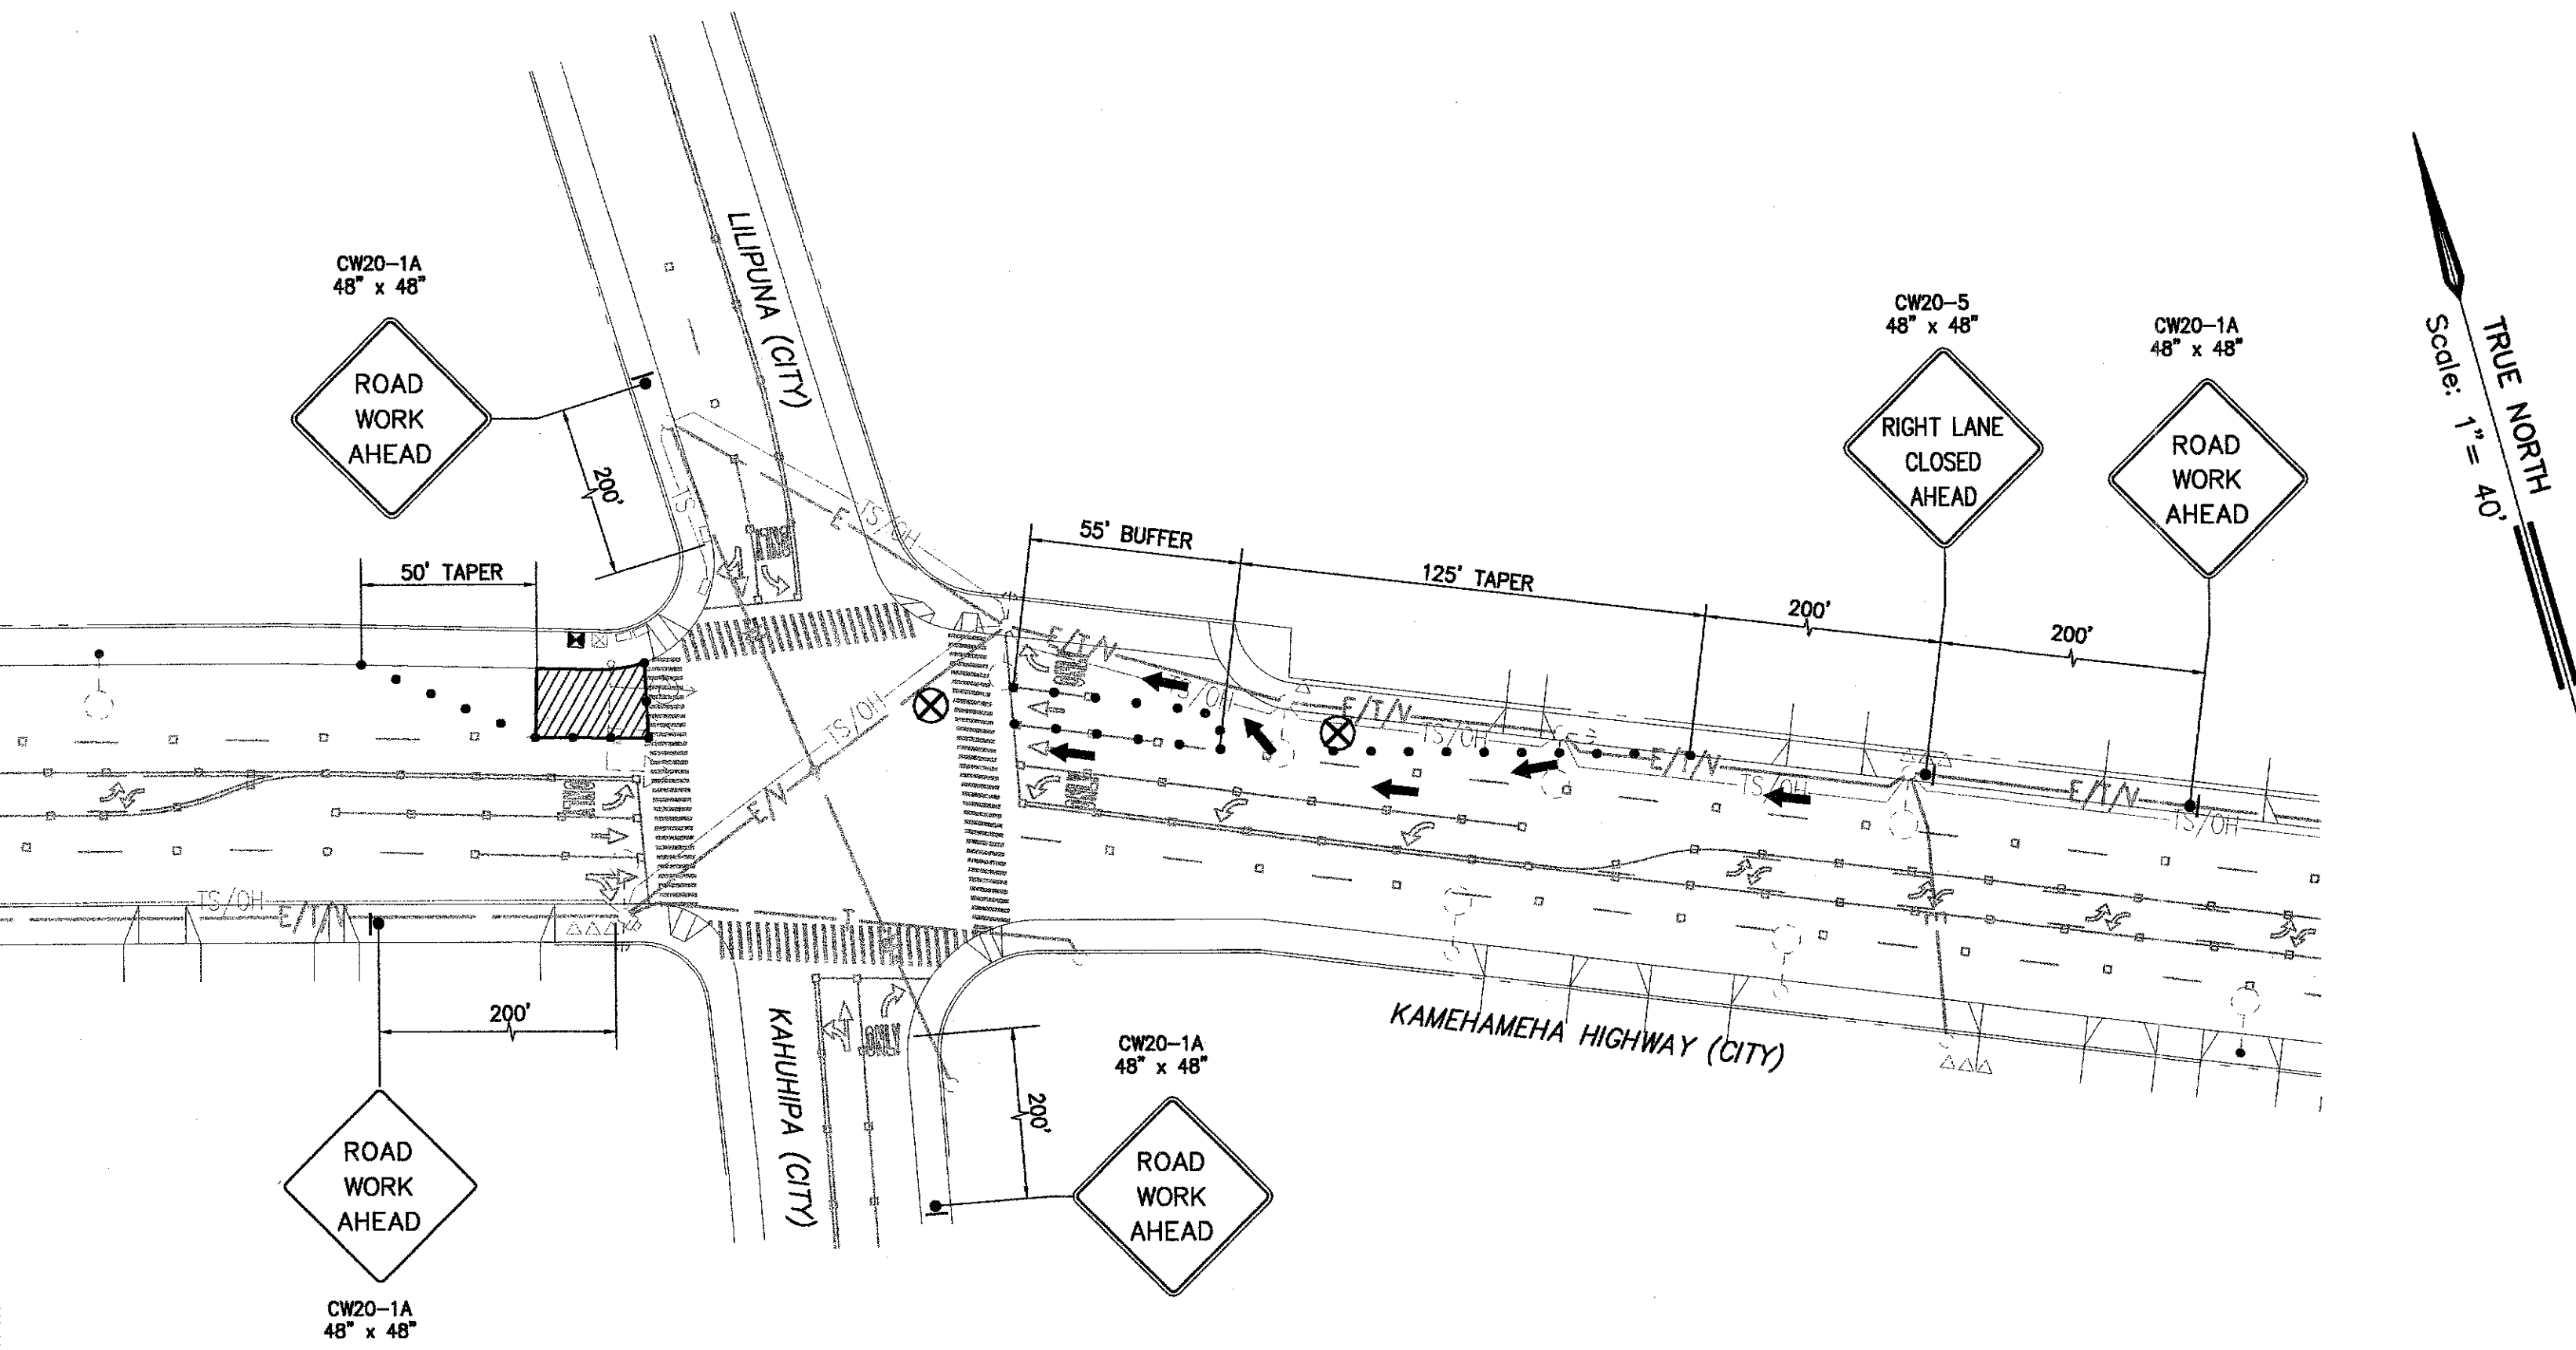

TRAFFIC CONTROL PLAN
(KAMEHAMEHA HWY. / KAHUHIPA INTERSECTION)-3

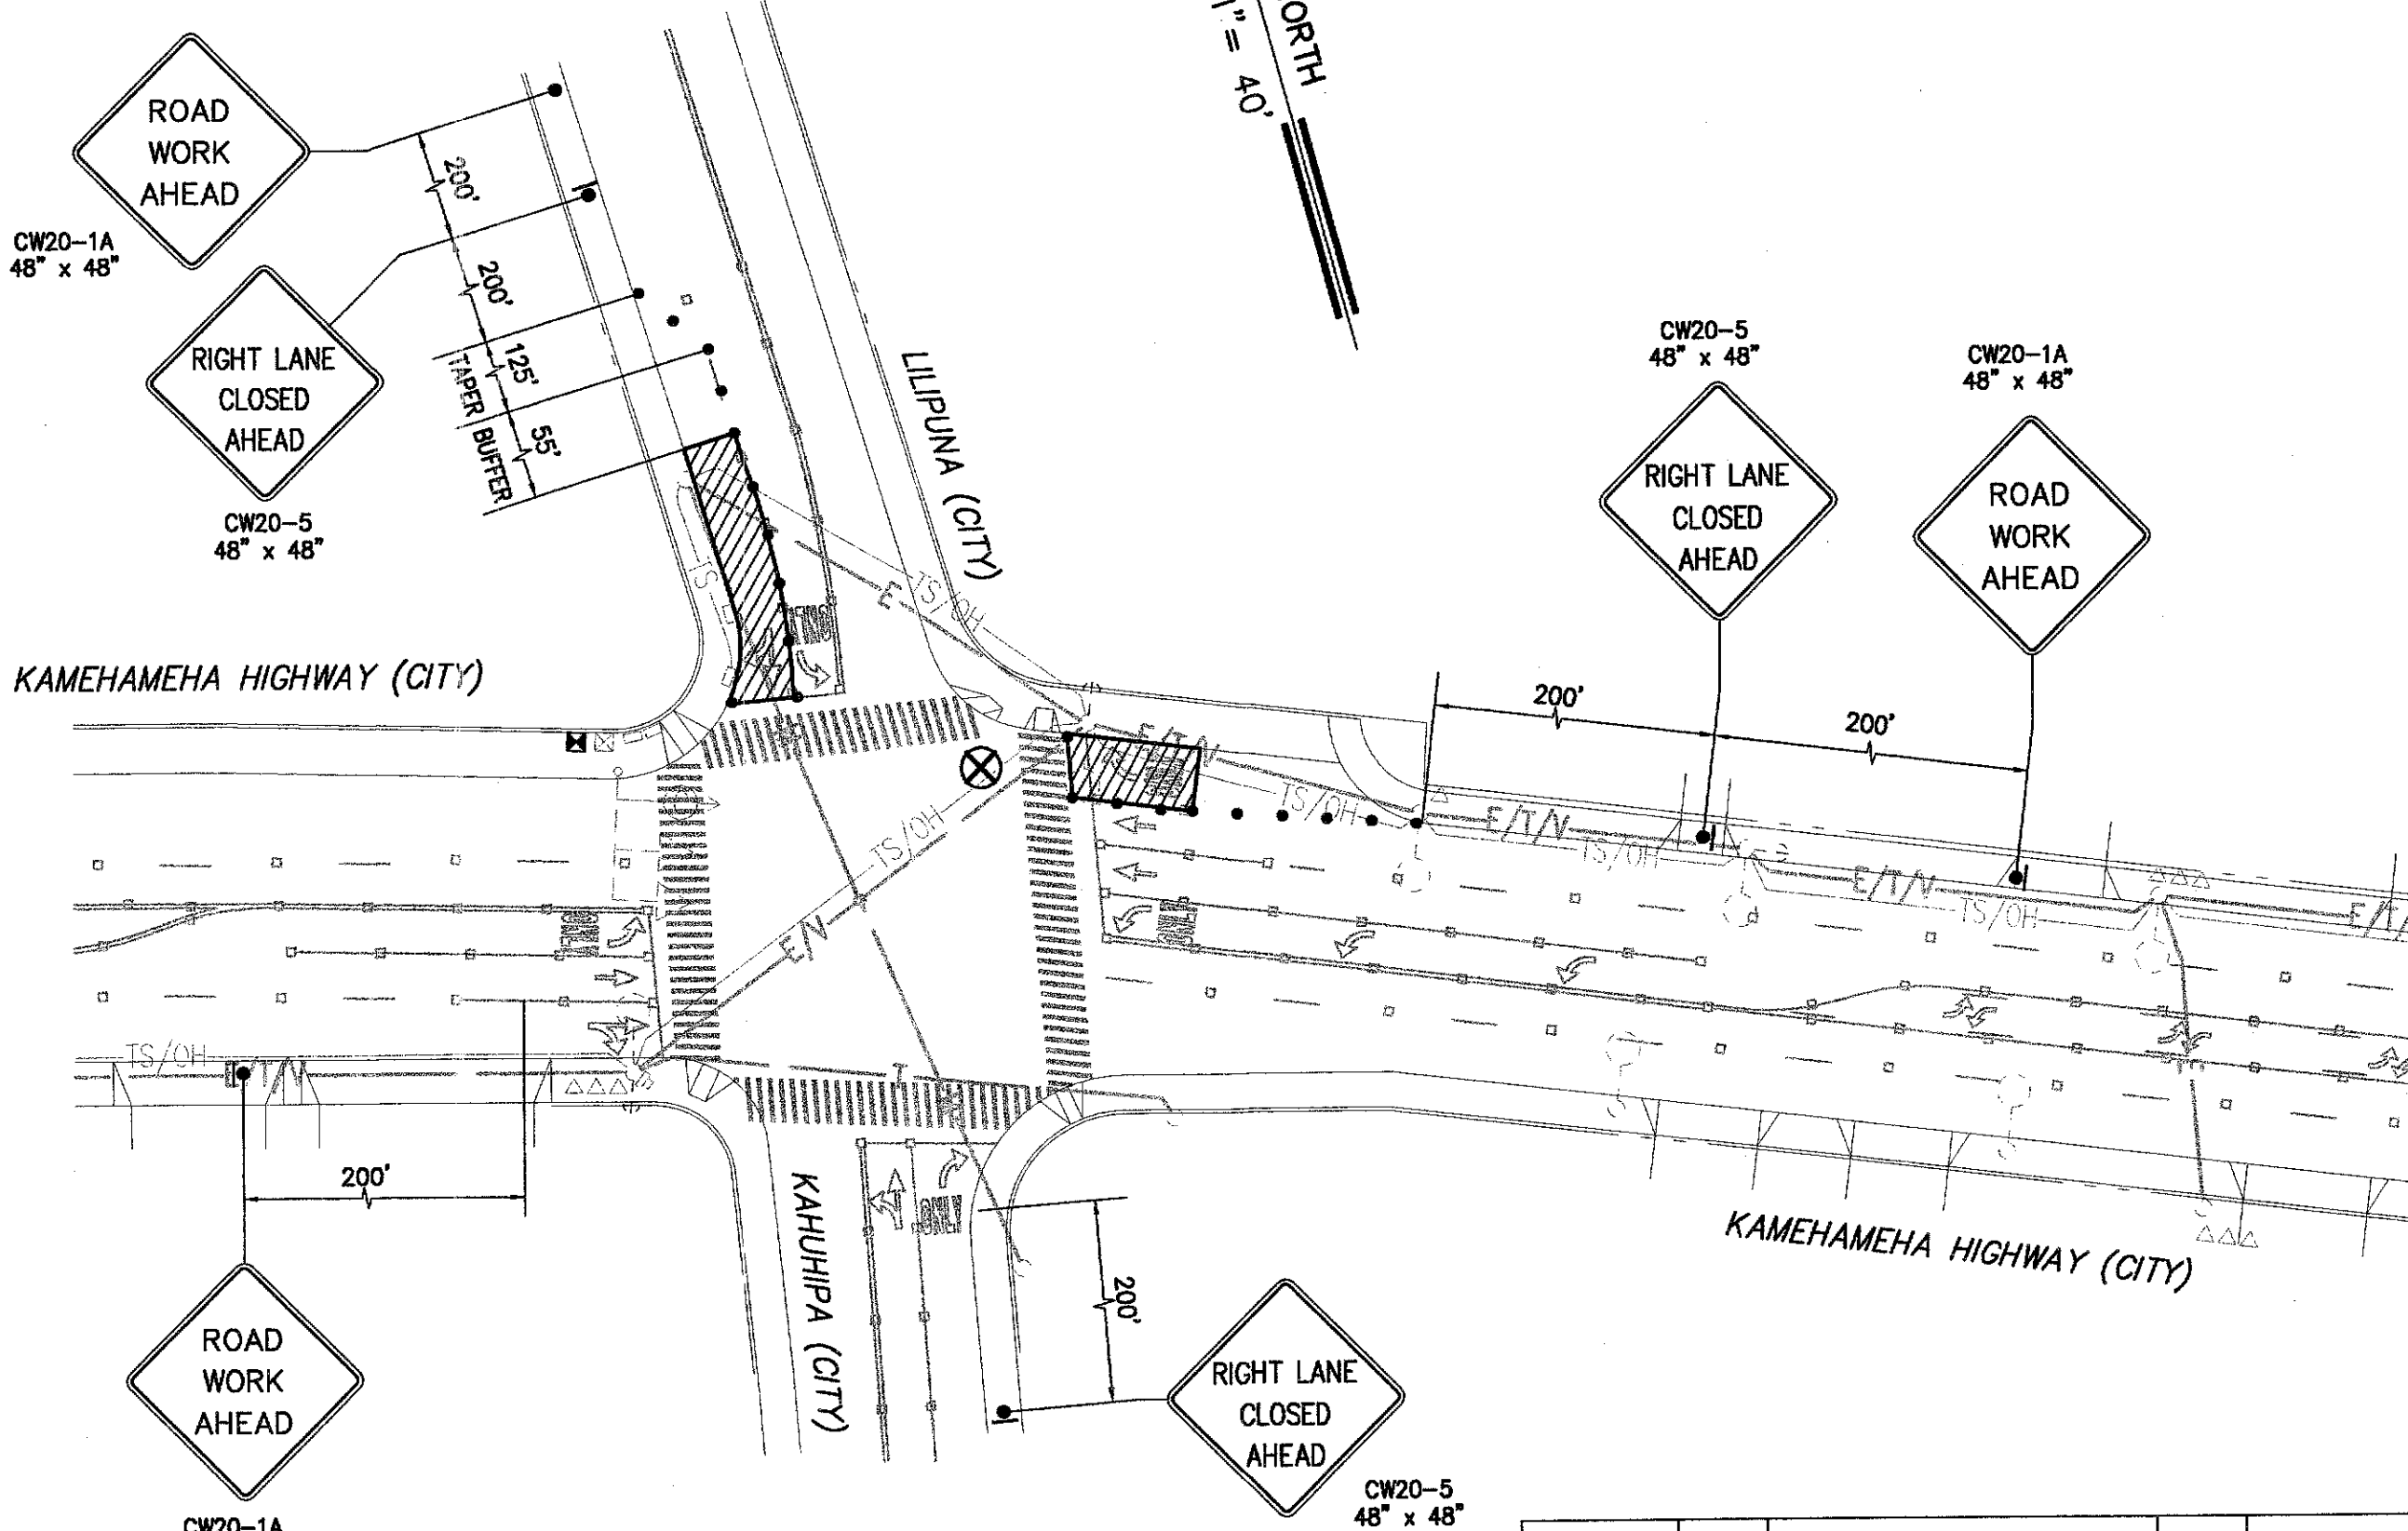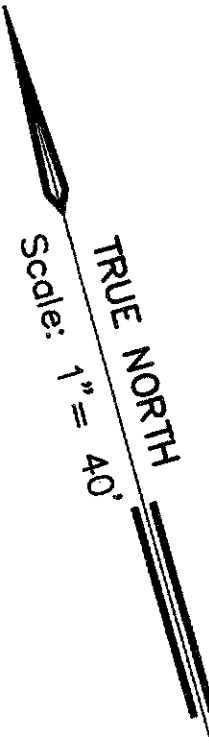


TRAFFIC CONTROL PLAN
(KAMEHAMEHA HWY. / KAHUHIPA INTERSECTION)-2

- LEGEND:
- CONSTRUCTION SIGN
 - CONES OR FLEXIBLE TUBULAR MARKERS
 - WORK AREA
 - DIRECTION OF TRAFFIC
 - FLAGMAN
 - POLICE OFFICER
 - FLASHING ARROW SIGNAL

APPROVED:

DATE:

CHIEF, TRAFFIC REVIEW BRANCH, DPP

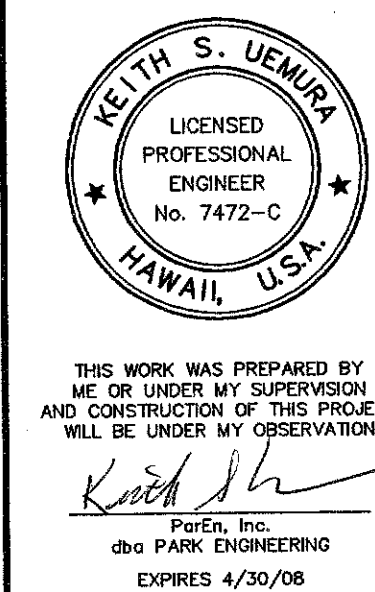

REVISION	DATE	BRIEF	BY	APPROVED

DEPARTMENT OF TRANSPORTATION SERVICES
CITY AND COUNTY OF HONOLULU
JOB NO.
COMPUTERIZED TRAFFIC CONTROL SYSTEM
PHASE 9
TRAFFIC CONTROL PLAN
KAMEHAMEHA HWY. - LILIPUNA/KAHUHIPA INTERSECTION

ENGINEER	TSW	DATE	MARCH 2007
DRAFTSMAN	TSW	SCALE	
CHK. BY	KSU	REF.	
APPROVED:		APPROVED:	
DIRECTOR		DIVISION ENGINEER	