
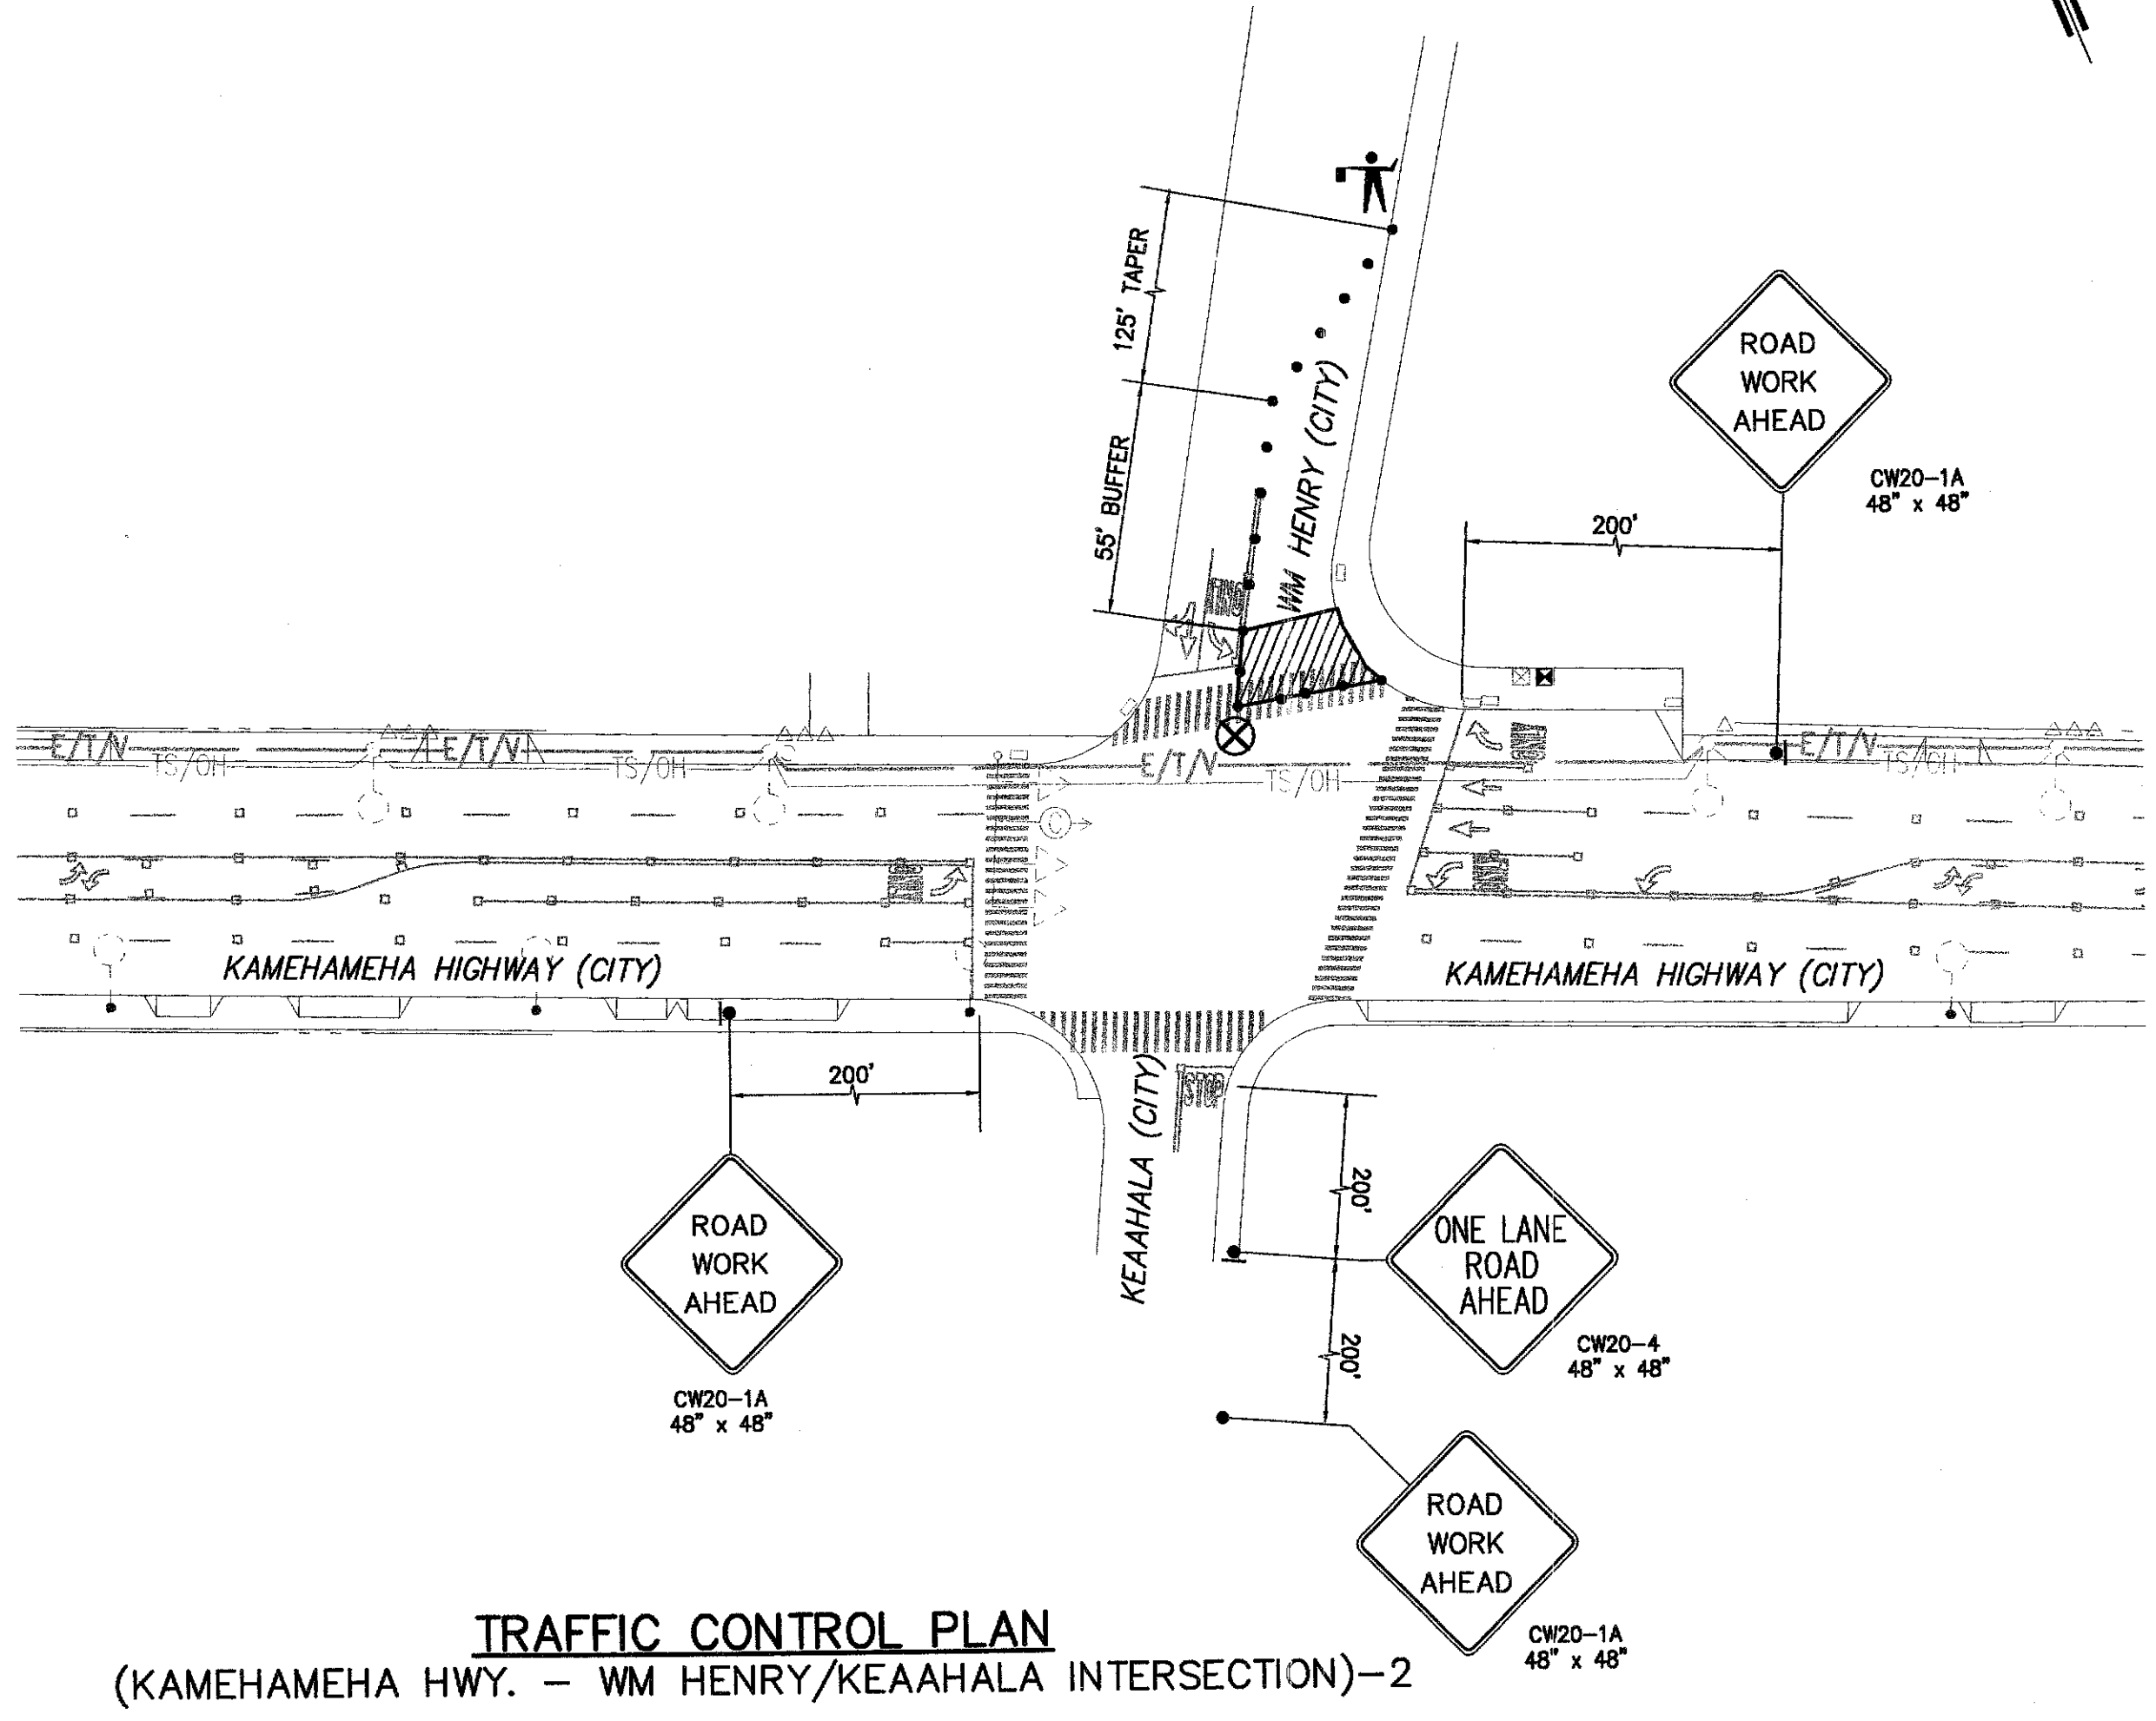



FED. ROAD DIST. NO.	STATE	FED. AID PROJ. NO.	FISCAL YEAR	SHEET NO.	TOTAL SHEETS
HAWAII	HAW.	STP-0001 (30)	2007	58	89

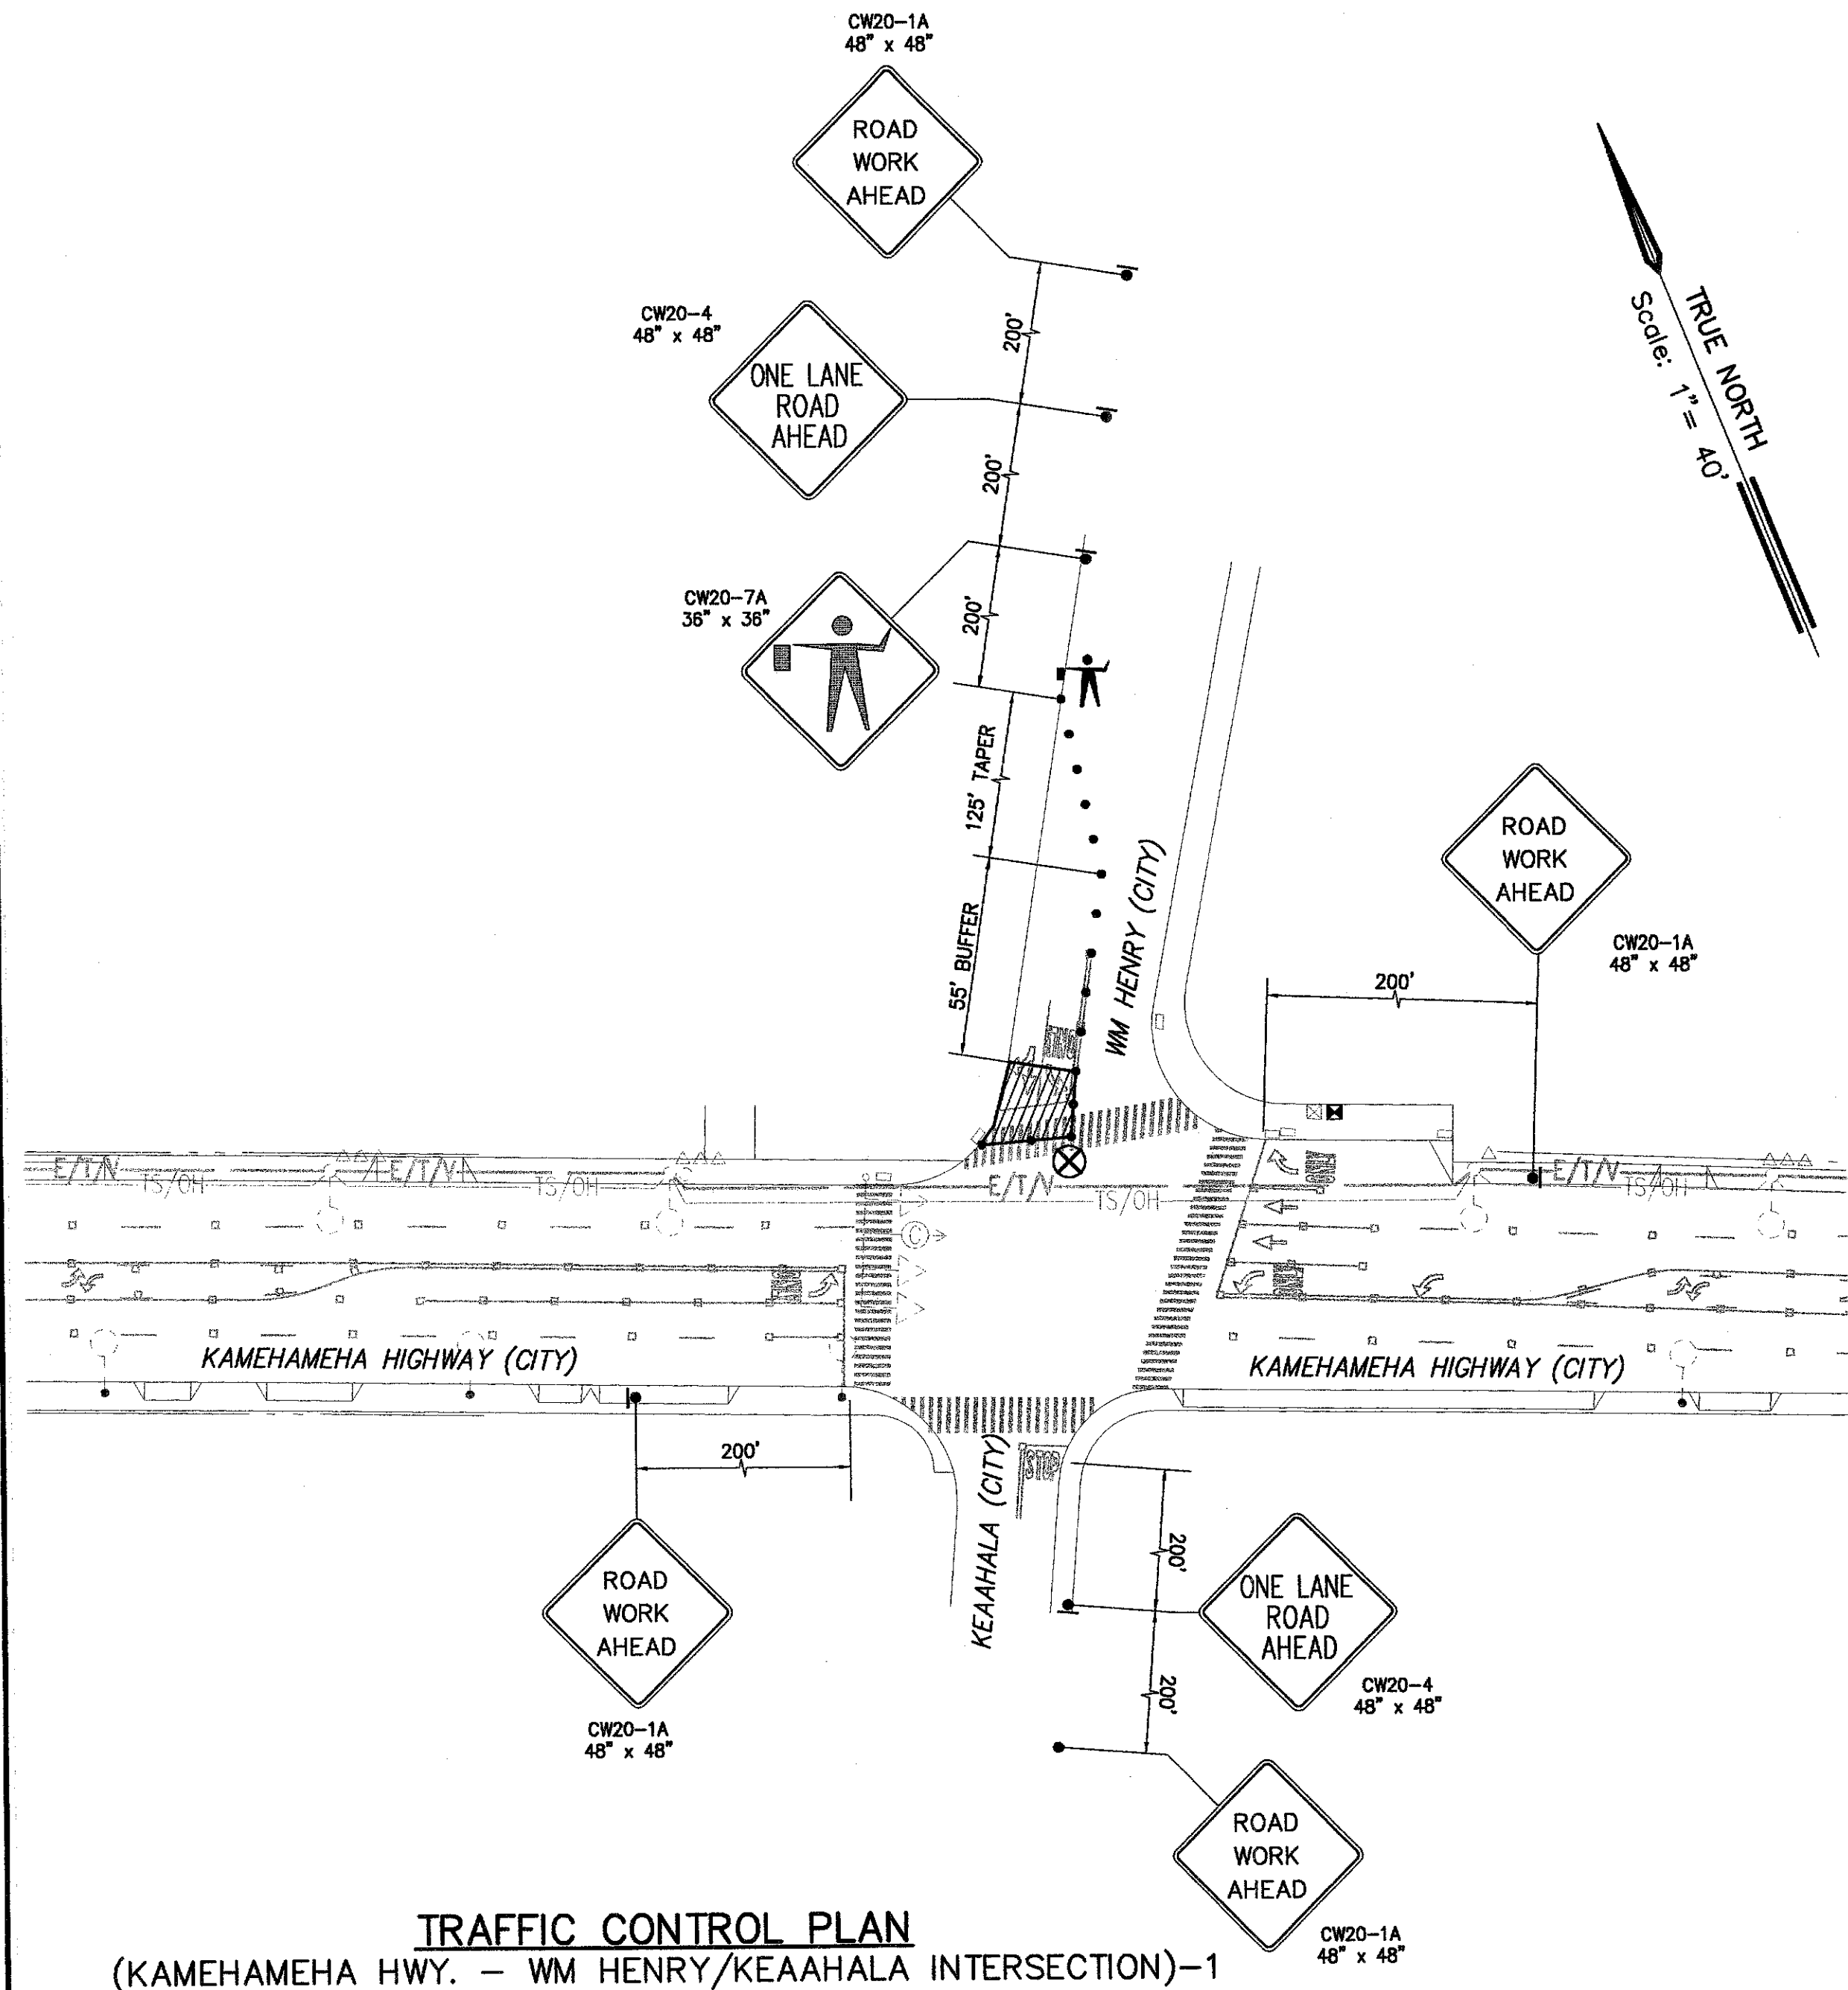

- LEGEND:**
- ◻ CONSTRUCTION SIGN
 - CONES OR FLEXIBLE TUBULAR MARKERS
 - ▨ WORK AREA
 - ➔ DIRECTION OF TRAFFIC
 - 🚧 FLAGMAN
 - ⊗ POLICE OFFICER
 - ⚡ FLASHING ARROW SIGNAL

APPROVED: _____ DATE: _____

CHIEF, TRAFFIC REVIEW BRANCH, DPP

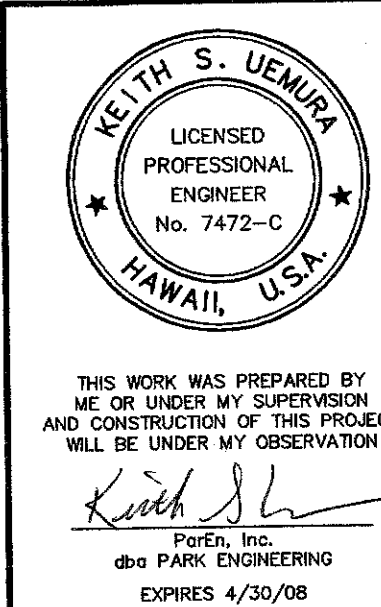

REVISION	DATE	BRIEF	BY	APPROVED

DEPARTMENT OF TRANSPORTATION SERVICES
CITY AND COUNTY OF HONOLULU
JOB NO. _____
**COMPUTERIZED TRAFFIC CONTROL SYSTEM
PHASE 9**
TRAFFIC CONTROL PLAN
KAMEHAMEHA HWY. - WM HENRY/KEAAHALA INTERSECTION

ENGINEER: TSW DATE: MARCH 2007
DRAFTSMAN: TSW SCALE: _____
CHK. BY: KSU REF: _____
APPROVED: _____ APPROVED: _____
DIRECTOR: _____ DIVISION ENGINEER: _____