


FED. ROAD DIST. NO.	STATE	FED. AID PROJ. NO.	FISCAL YEAR	SHEET NO.	TOTAL SHEETS
HAWAII	HAW	NRH 9E	1935	2	10

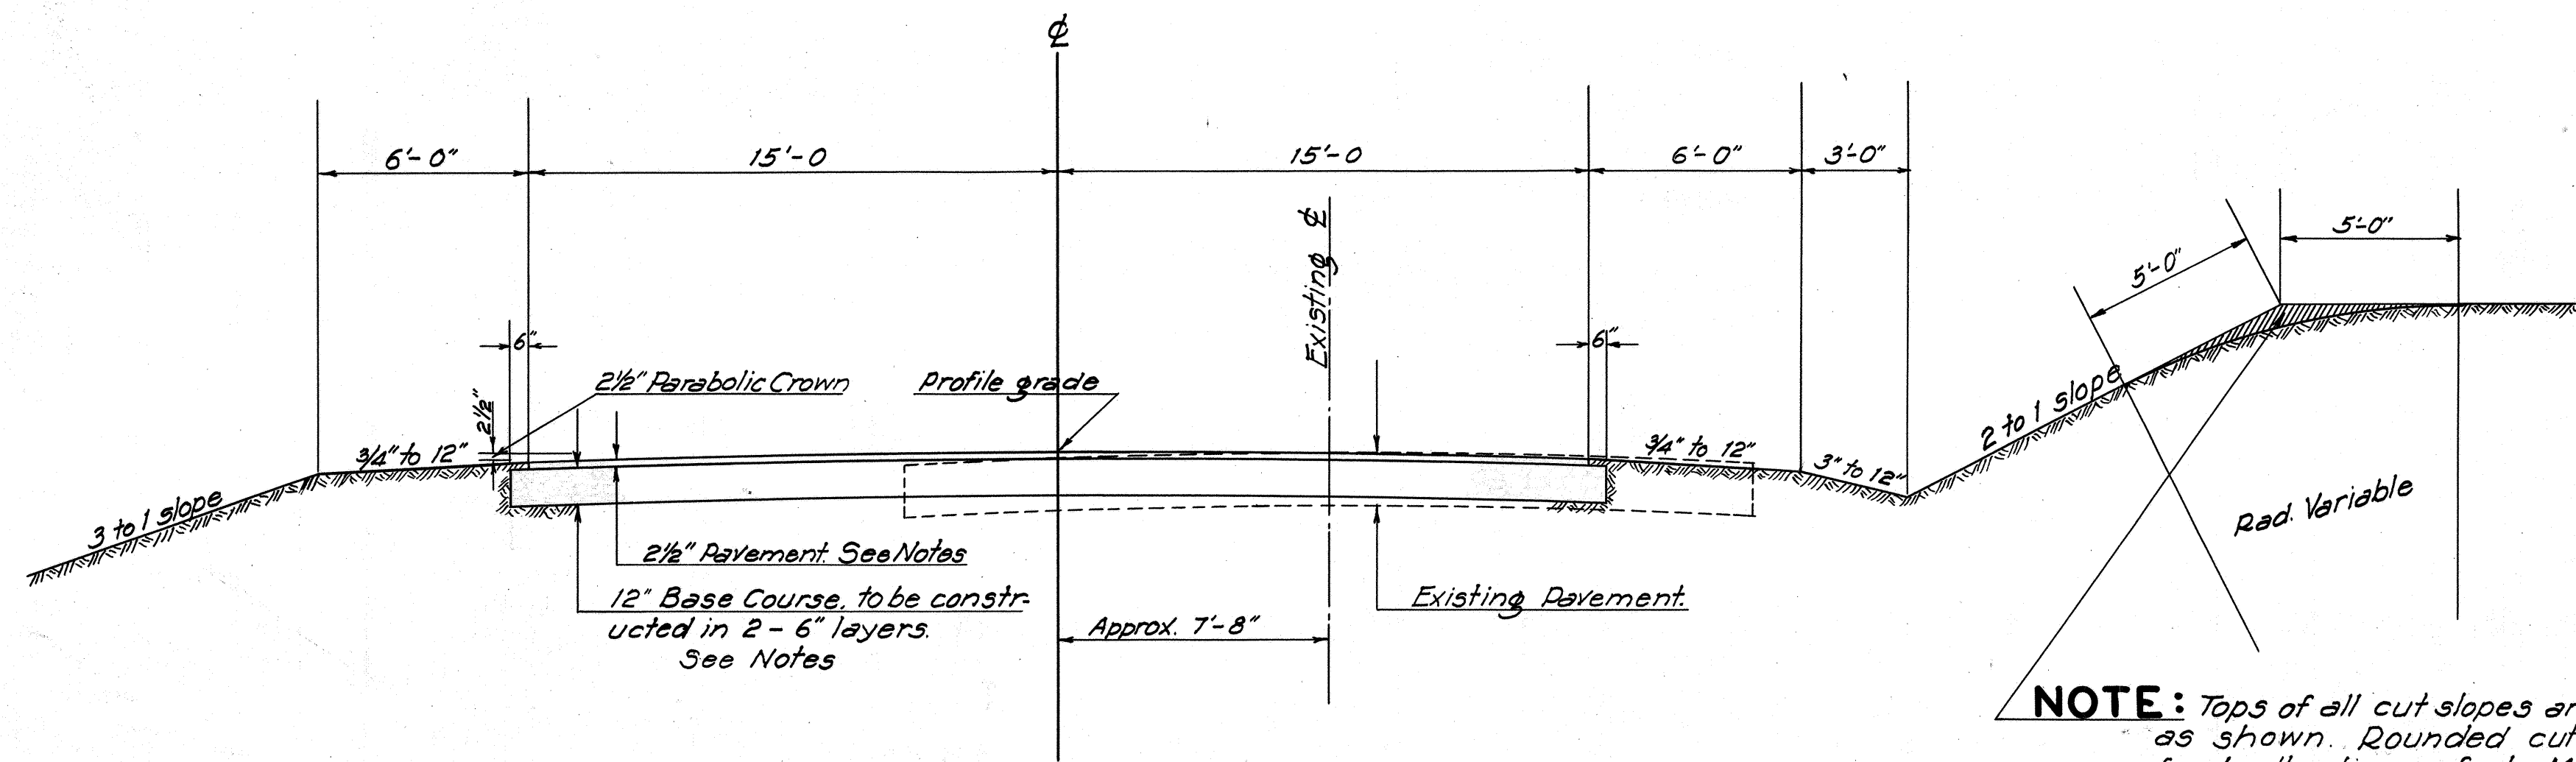

TYPICAL ROAD SECTION ON TANGENTS
Scale 1/4" = 1'-0"

NOTES ON BASE COURSE AND PAVEMENT

BASE COURSE: Total compacted thickness of 12" constructed in two approx. equal layers of salvaged old surfacing material with addition of fine mineral aggregate to both layers as a filler.

BITUMINOUS MACADAM PAVEMENT: 2 1/2" (compacted thickness) Coarse Rock (2 1/2" to 1 1/4"); 12 lbs. per sq. yd. of Bituminous Binder (85-100); approx. 0.012 cu. yds. per sq. yd. of Keystone (1" to 1/2"); from 3 to 4 lbs per sq. yd. of Bituminous Binder (85-100) and approximately 0.005 cu. yd. per sq. yd. of Pea Gravel (1/2" to #8)

GENERAL NOTES: Particular reference is made to the specification covering these items of work.

ORIGINAL PLAN	DATE
DESIGNED BY	10/1/33
TRACED BY	"
QUANTITIES BY	"
CHECKED BY	"
No.	"