



|                  |                            |           |
|------------------|----------------------------|-----------|
| ORIGINAL<br>PLAN | SURVEY PLOTTED BY.....     | DATE..... |
| NOTE BOOK        | DRAWN BY.....              | “.....    |
|                  | TRACED BY.....             | “.....    |
|                  | QUANTITIES BY.....         | “.....    |
|                  | QUANTITIES CHECKED BY..... | “.....    |
| No.....          | CHECKED BY.....            | “.....    |


Revised: May 1944

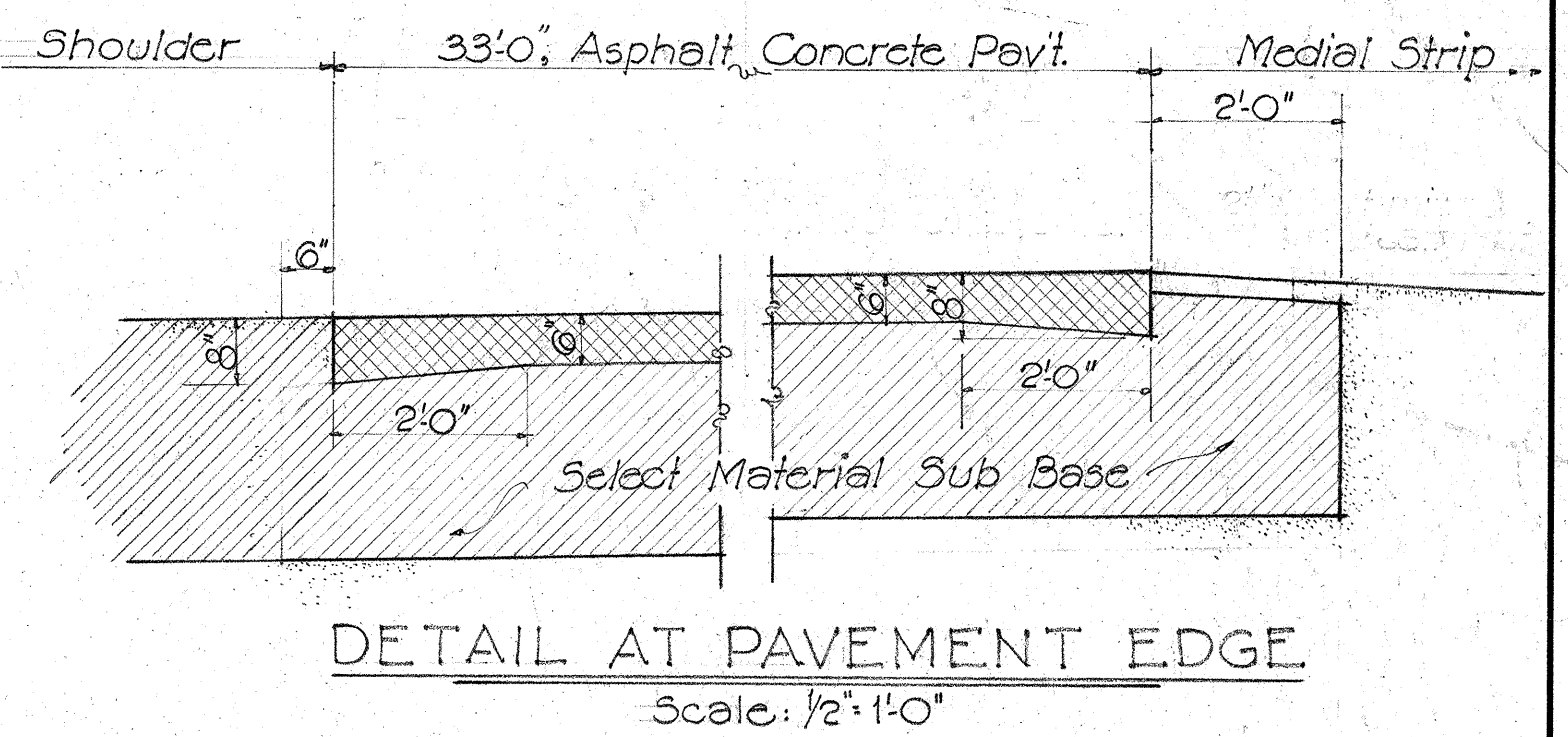


DETAIL AT PAVEMENT EDGE  
Scale: 1/2" = 1'-0"

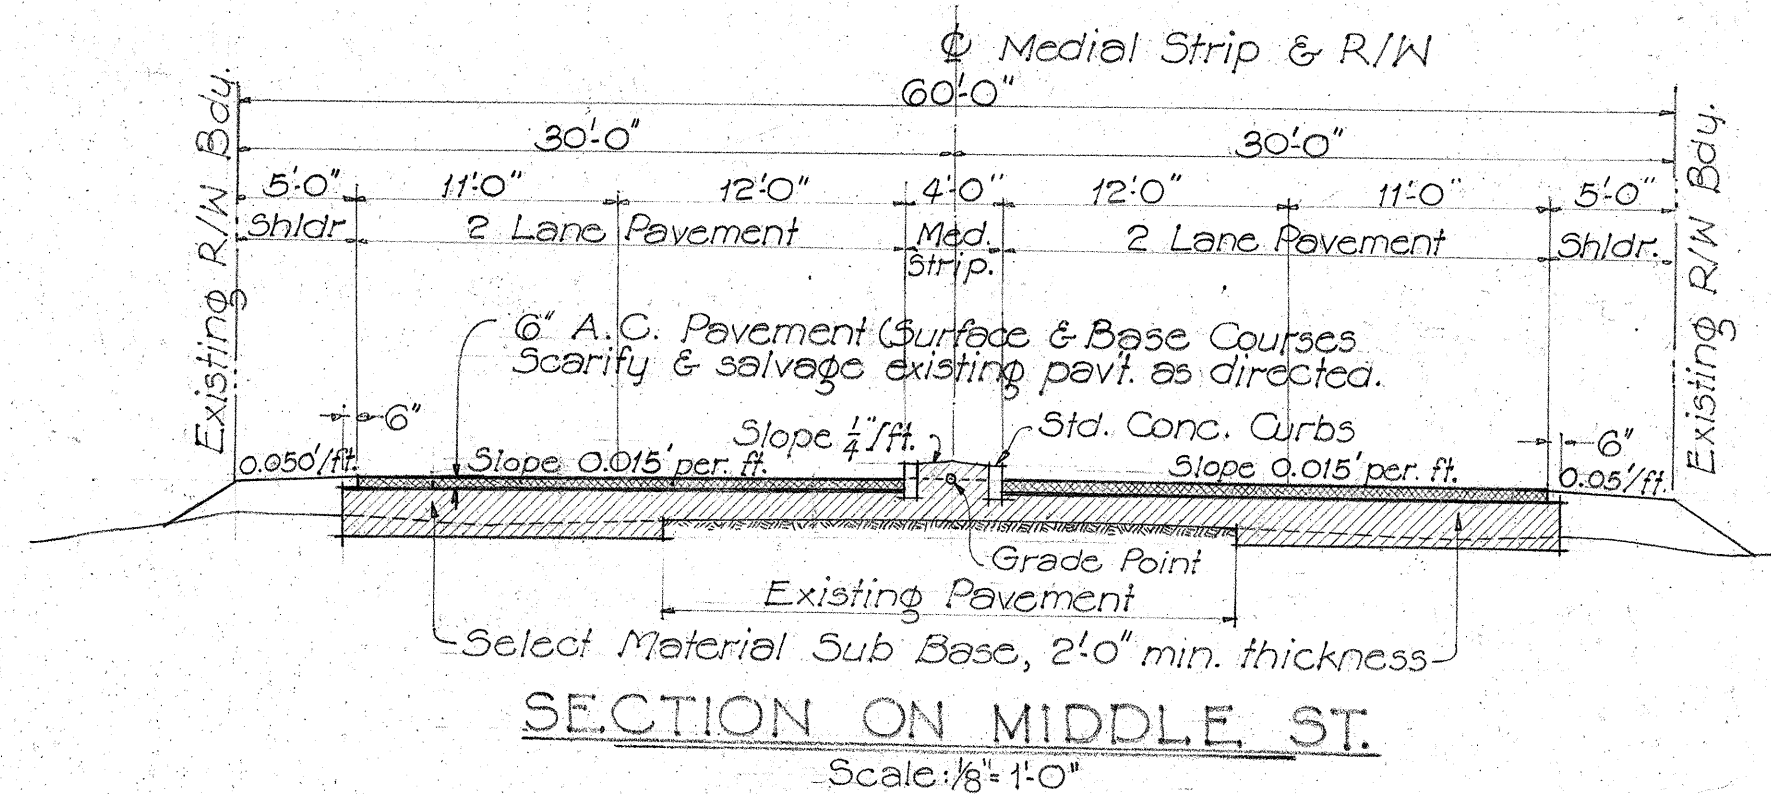

TYPICAL SECTIONS FOR 2 LANE ROADWAY  
Scale: 8"=1'-0"

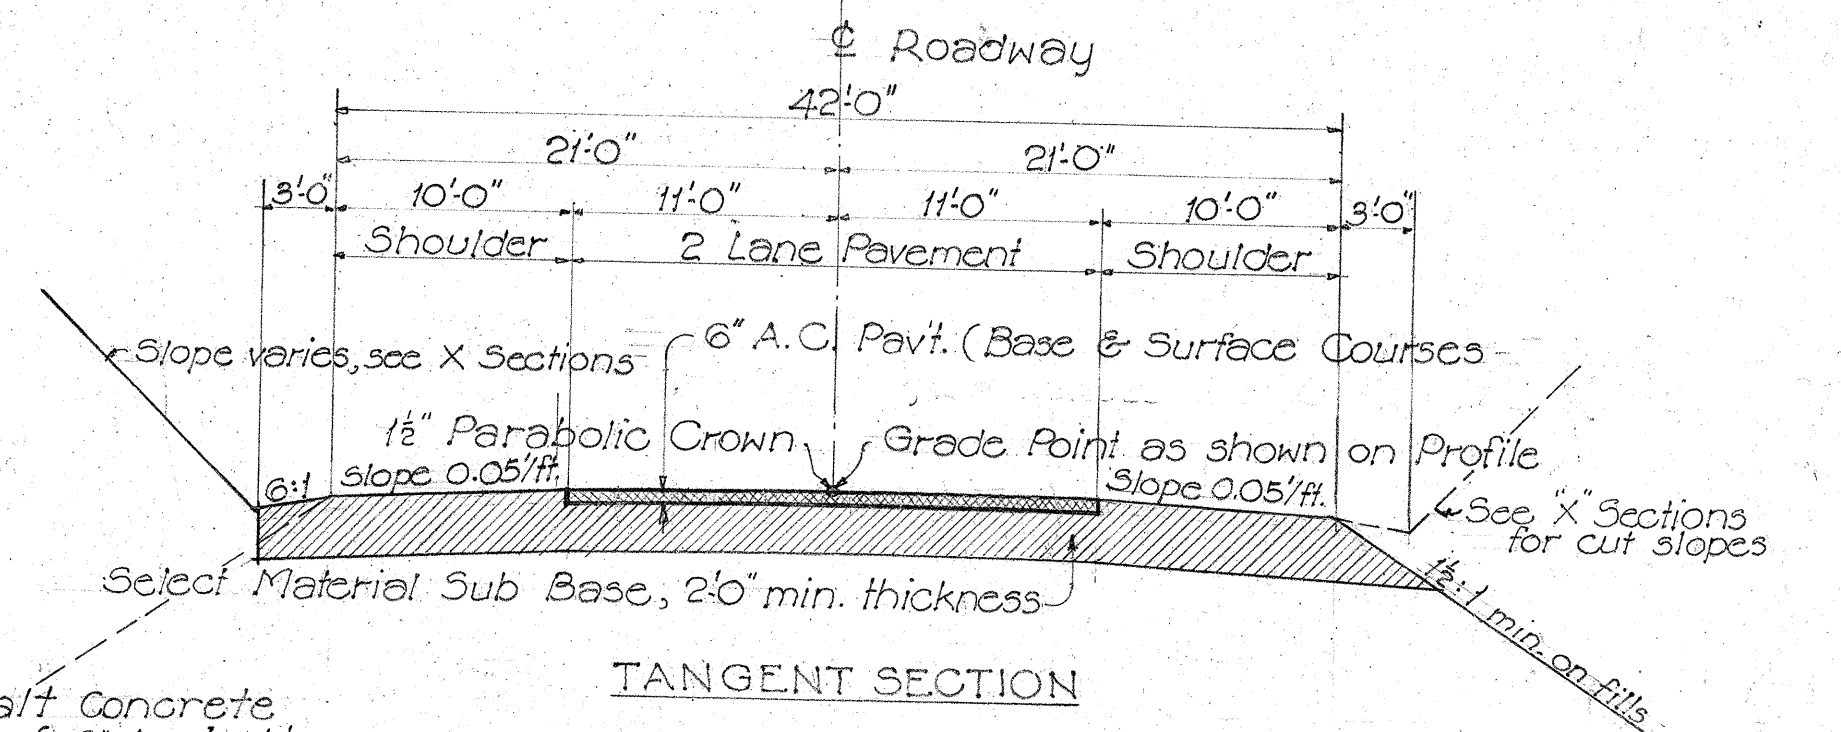


TANGENT SECTION

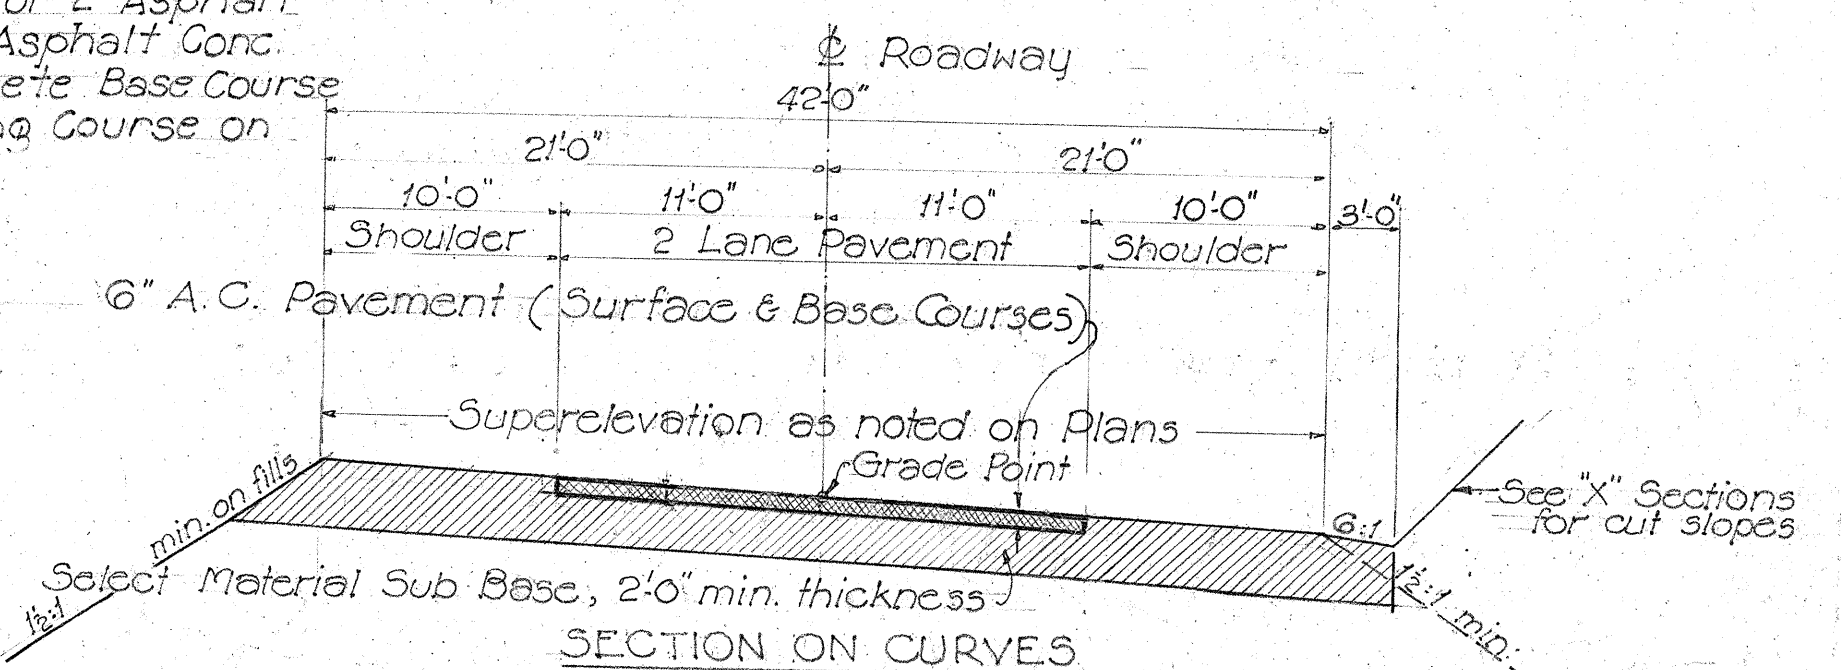

## SECTION ON CURVES

SECTION AT MIDDLE STREET JUNCTION

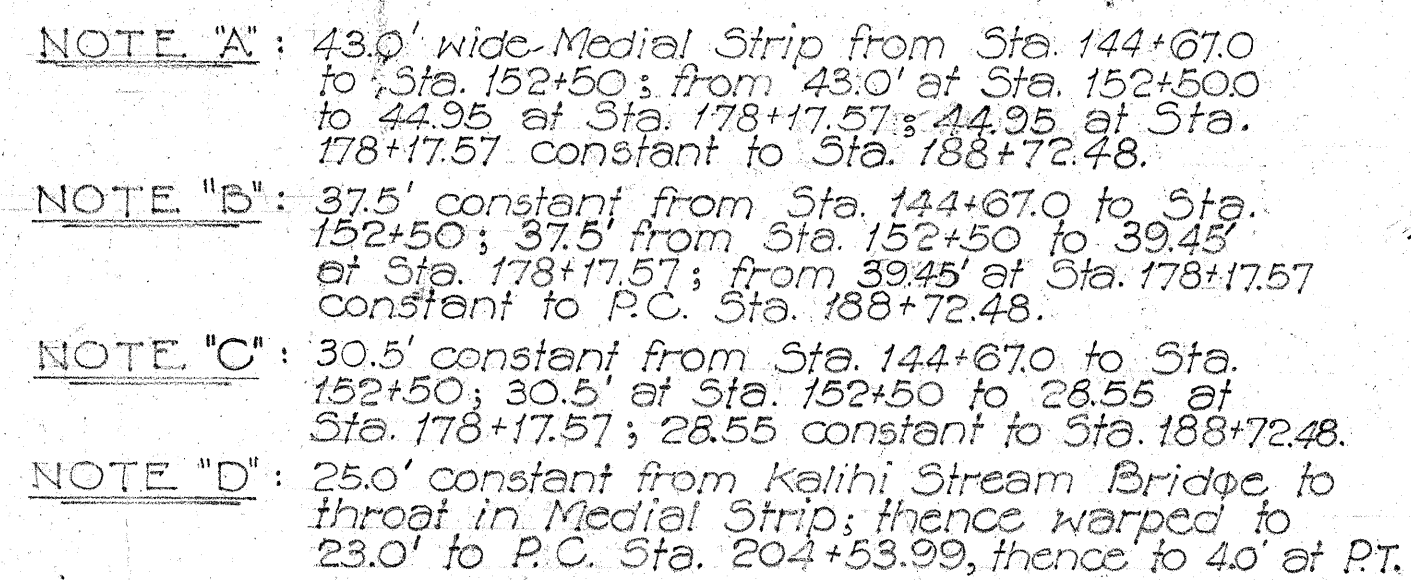

TYPICAL SECTIONS  
 PROJ. NO SN-FAP 9-D(4)  
 Kamehameha Highway; From  
 Puuloa Road to Oahu Prison.