



FED. ROAD DIST. NO.	STATE	FED. AID PROJ. NO.	FISCAL YEAR	SHEET NO.	TOTAL SHEETS
HAWAII	HAW.	SNFAP 9(33)	1945	2	7

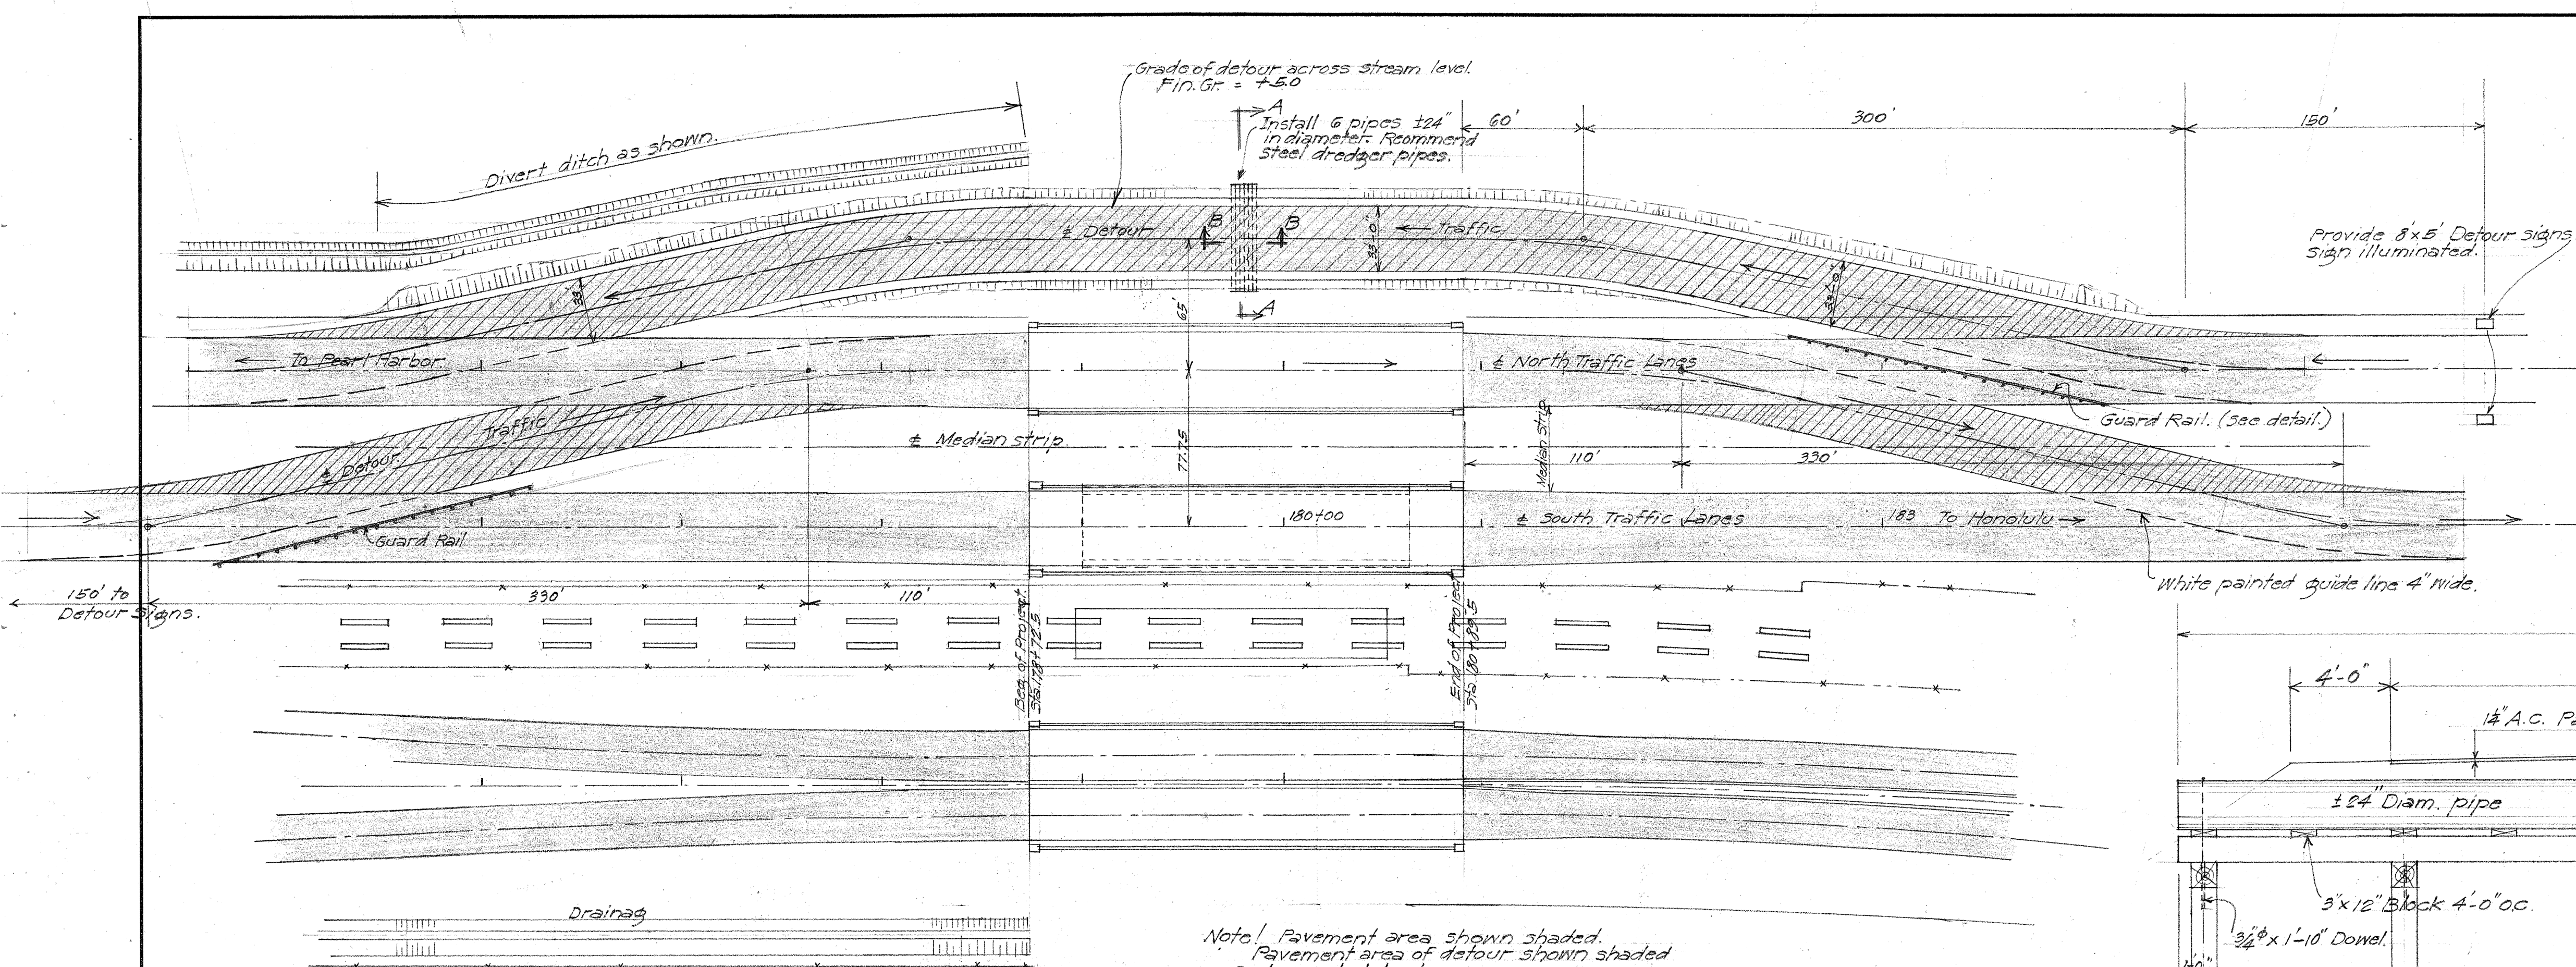


PLAN SHOWING DETOURS.
Scale: 1" = 50'

Note! Pavement area shown shaded.
Pavement area of detour shown shaded and crosshatched.
Paved area of Detour.
Coral subgrade shall be prepared by scarifying, watering and rolling.
Surface shall be at least 1 1/2" compacted thickness of Asphaltic Concrete Surface Course material.

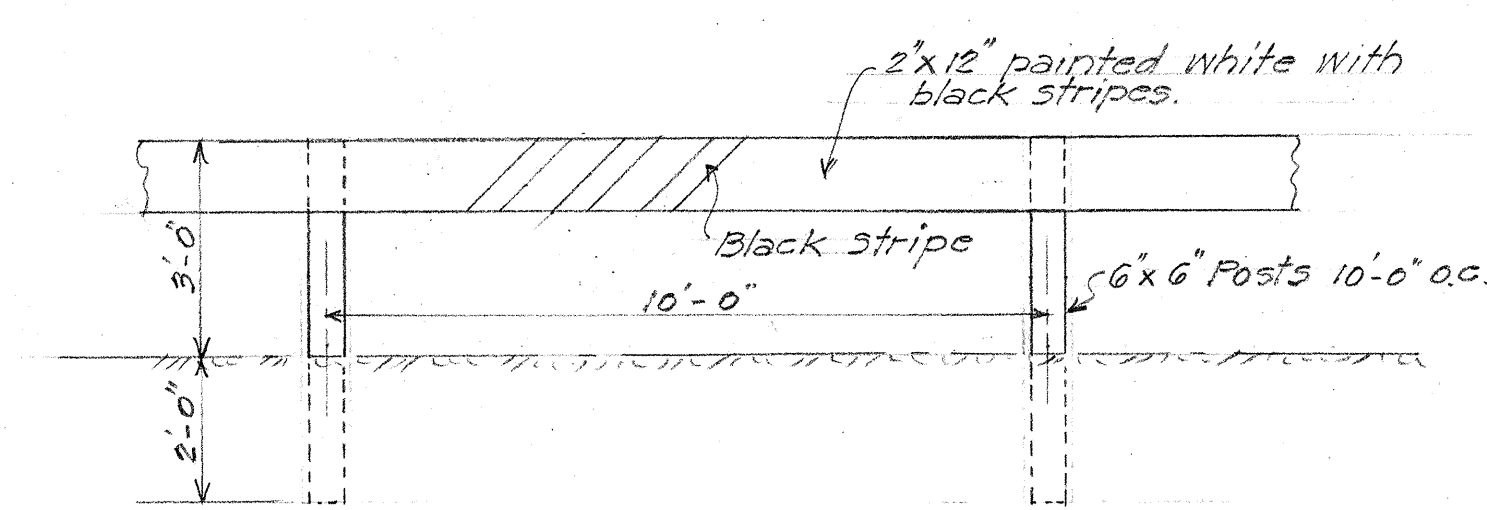


DETAIL OF GUARD RAIL
3/8" = 1'-0"

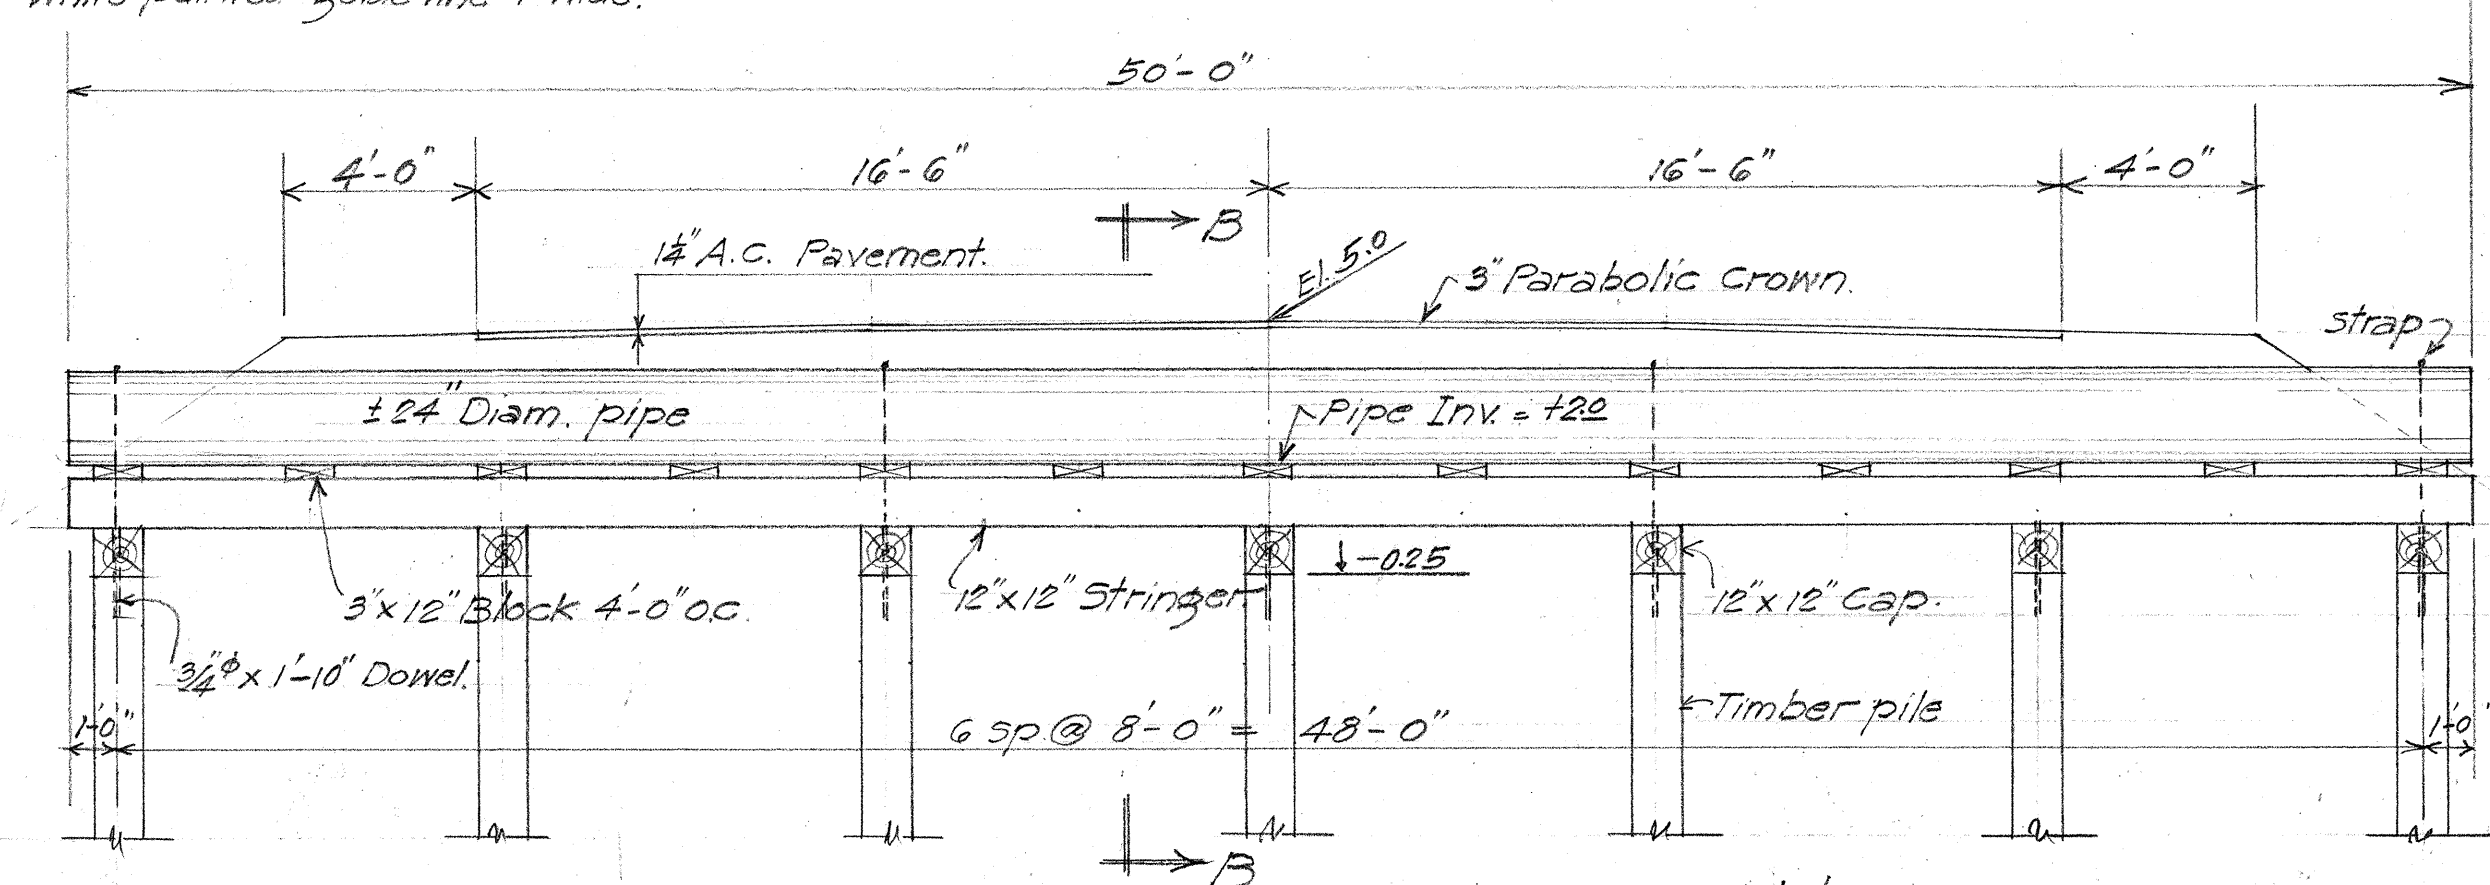


DETOUR SECTION A-A
1/4" = 1'-0"


Note! Piles to have bearing capacity of 10 tons as figured by the Engineering News Formula.

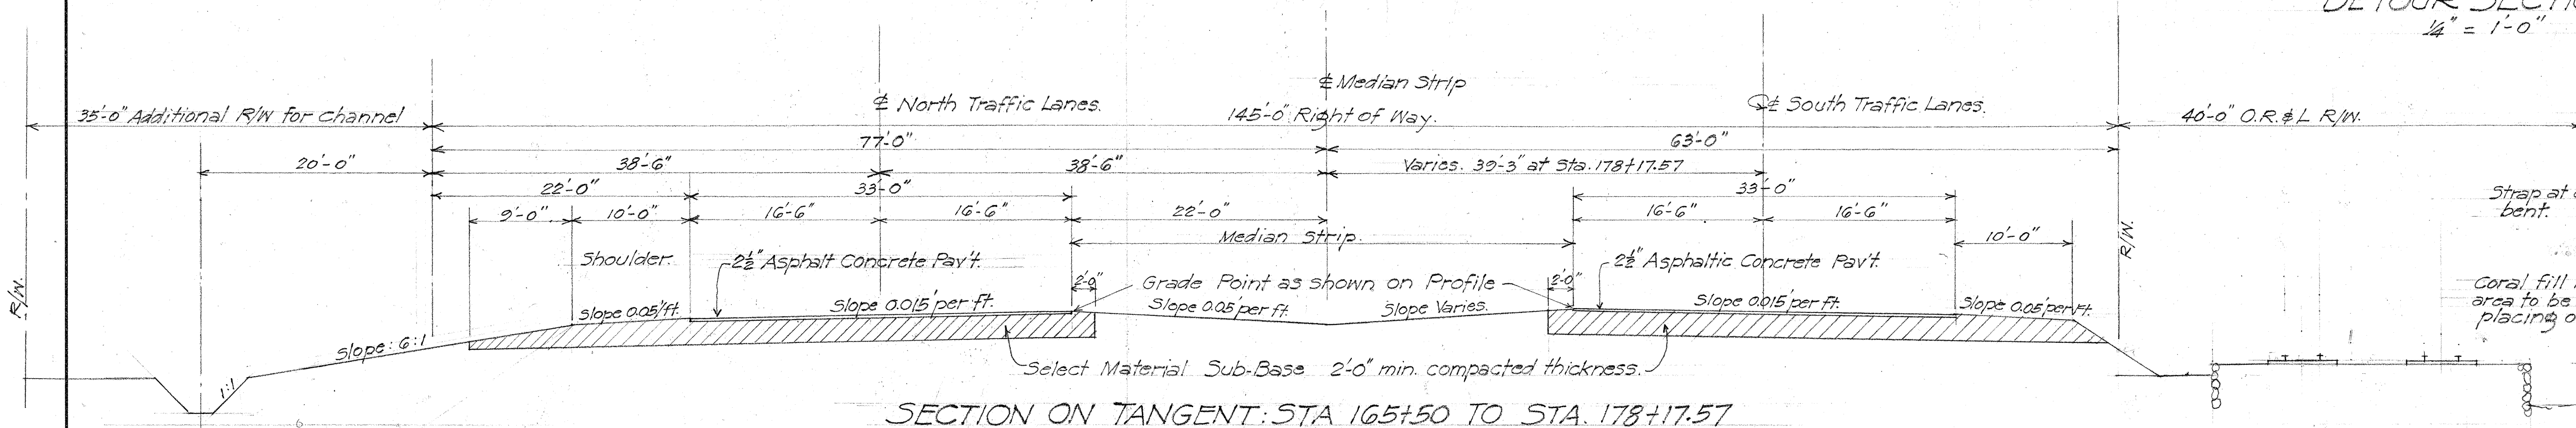

SECTION ON TANGENT: STA 165+50 TO STA. 178+17.57
Scale: 1/8" = 1'-0"

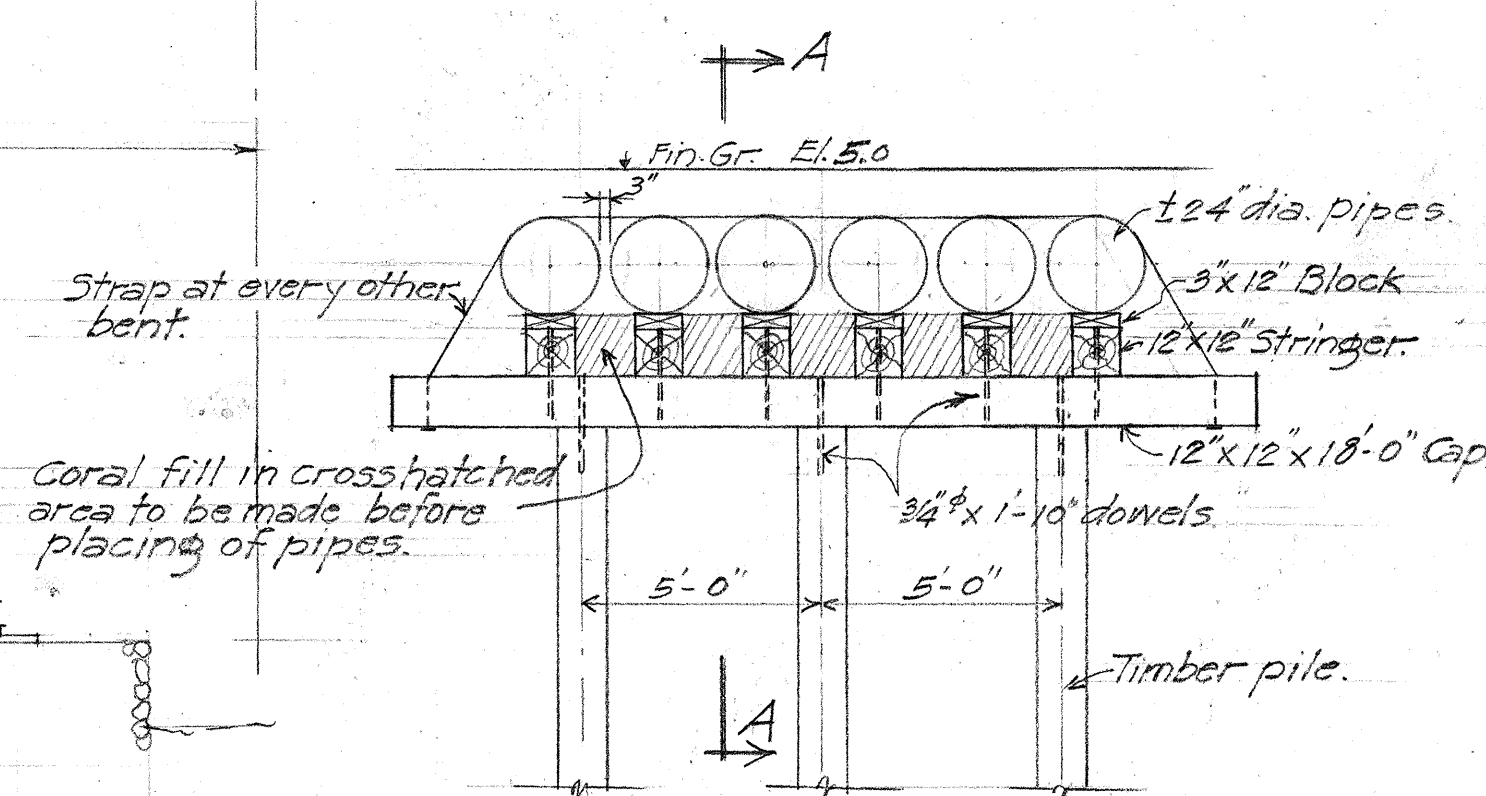

SECTION B-B
1/4" = 0'

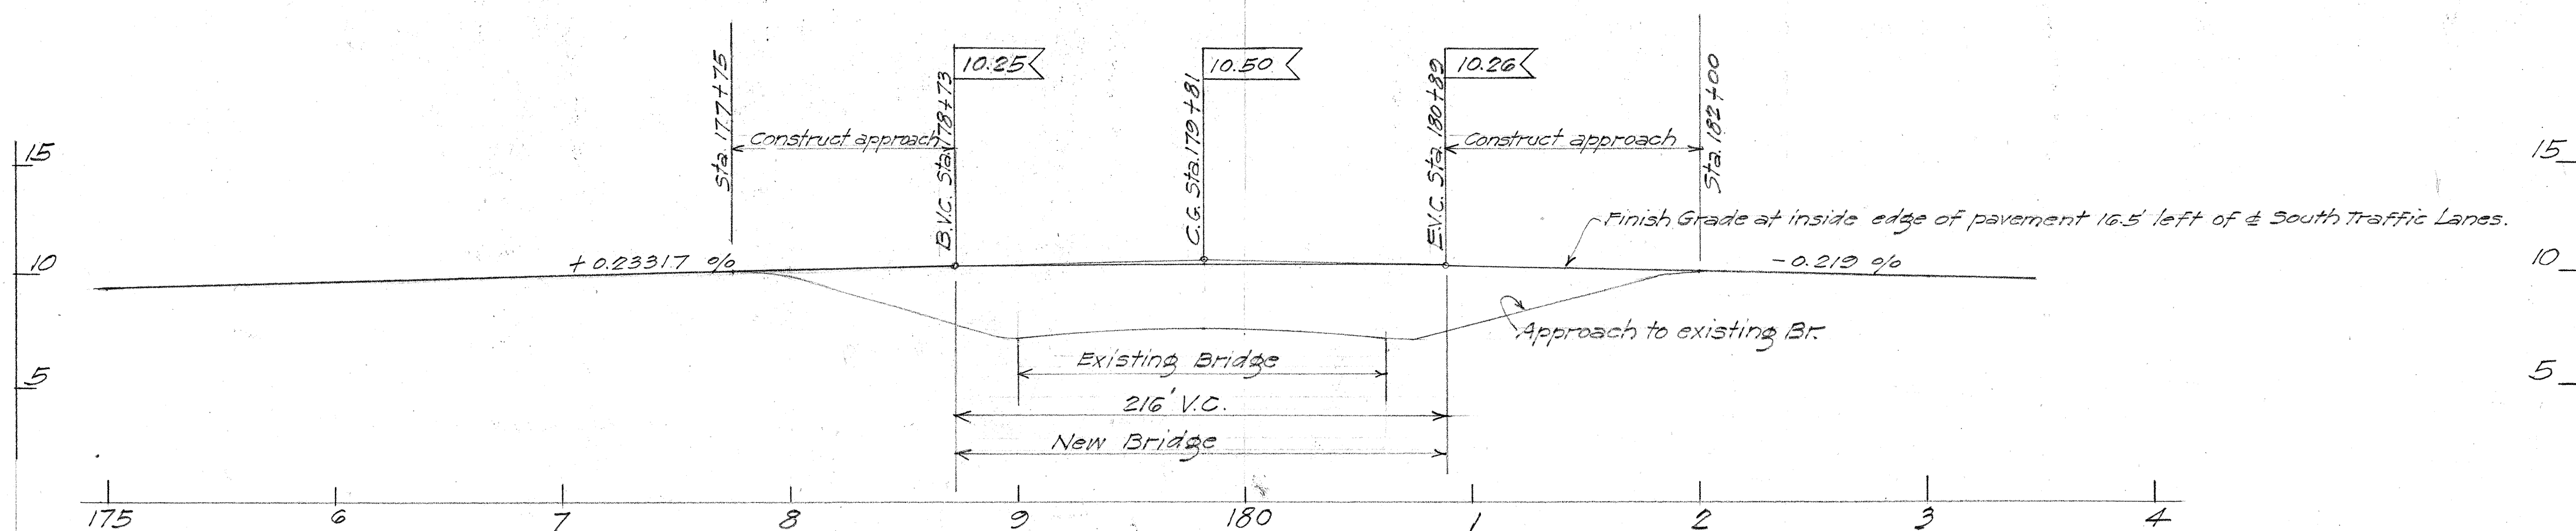

TERRITORIAL HIGHWAY DEPARTMENT
TERRITORY OF HAWAII
BRIDGE NO 2 INBOUND
Sta 178+72.5 to Sta 180+89.5
Moanalua stream
KAM HWY SNFAP 9(33)
Aug 1945