

Typical of full Paved
Intersection - Pave smooth
approach approx. 10 ft.

WARD AVE.

Typical of Street
Intersection where
Gutter crosses st.

All manholes to be
adjusted flush with
new surface

ATKINSON BLVD.

approx. 10'

Medial Island

ALA

MOANA

Gutter curb

Some catch basins have
manhole in pav't. and some
do not

STA. 0+00
Beg. Contract

Sta. 63+75
End of Contract

NOTE:
Entire shaded area to receive
Type T-10 Rehabilitation as re-
quired by spec. given in Pamphlet
U-1

These plans include Sheets
5236.1 and 5236.2

LOCATION PLAN
- NOT TO SCALE -

Length 1.207 miles


DETAIL PLANS
FOR REHABILITATION OF
ALA MOANA
WARD ST. TO ATKINSON BLVD.
DISTRICT OF HONOLULU
ISLAND OF OAHU
(COUNTY)

TERRITORIAL HIGHWAY DEPT.


TERR. OF HAWAII

SEPT. 19, 1946

5236.1

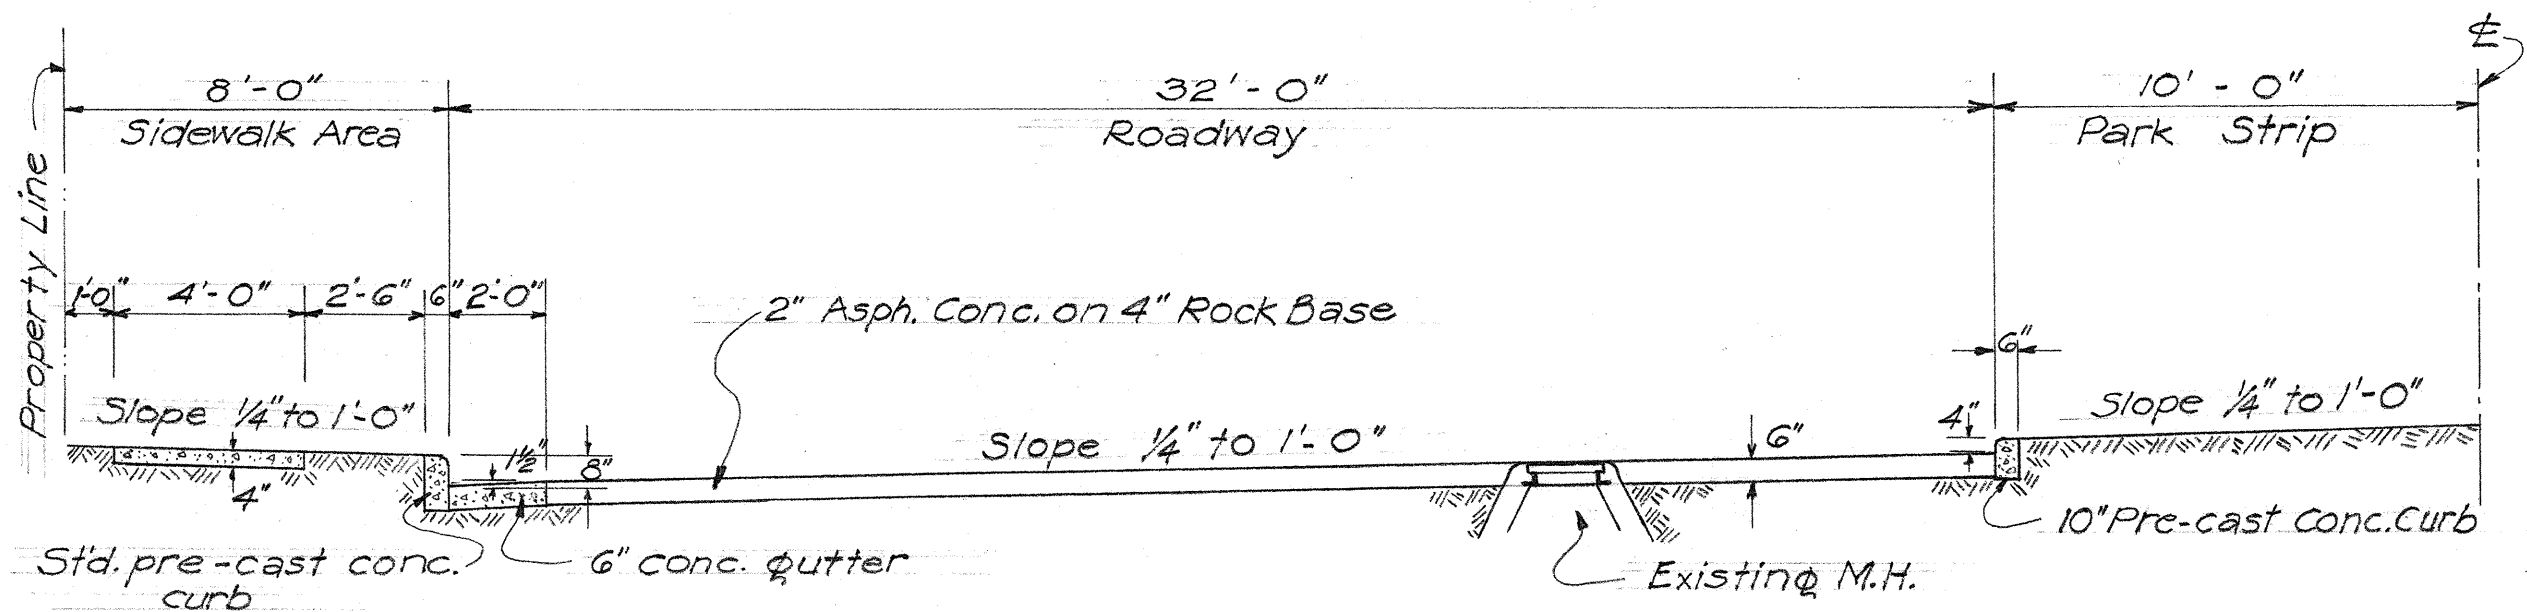

TYPICAL HALF SECTION
SHOWING ROAD AS ORIGINALLY CONSTRUCTED
Scale: 1/4" = 1'-0"

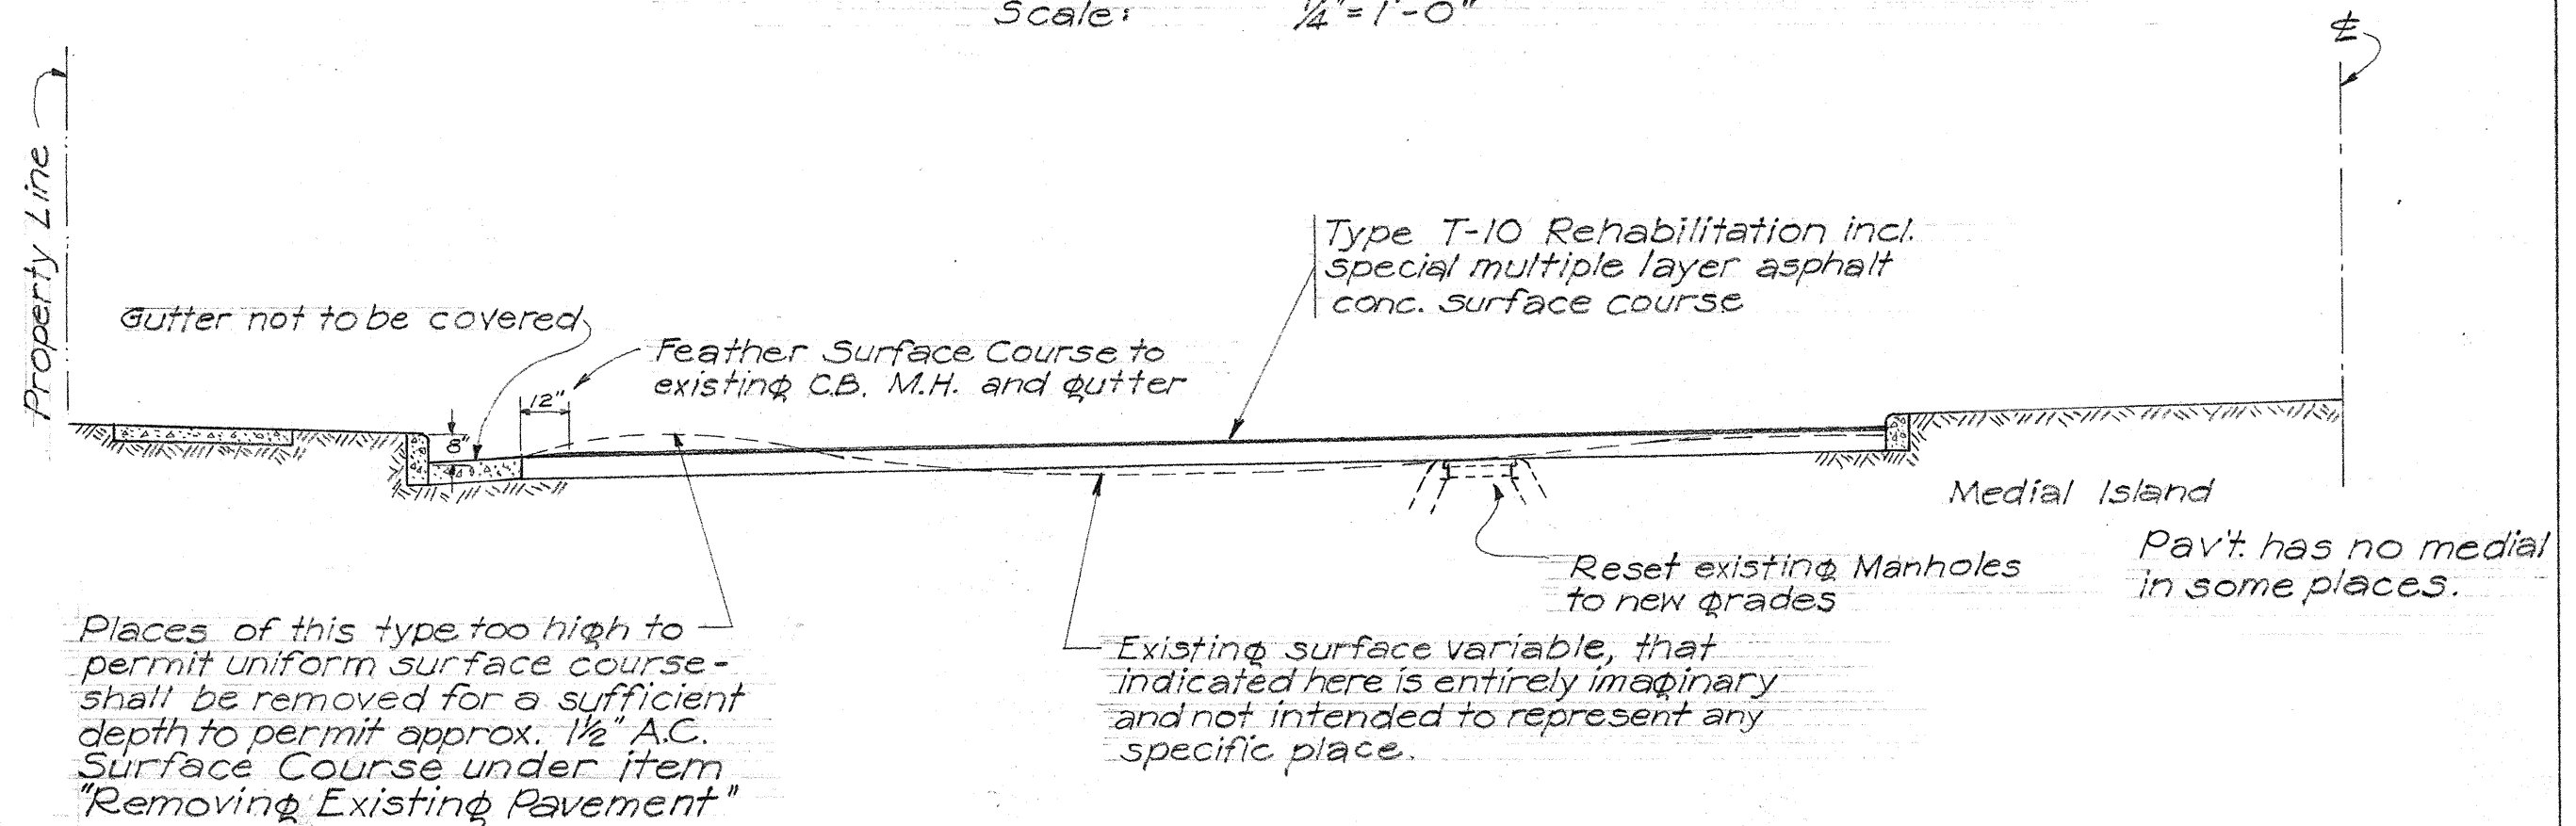

HALF SECTION
ILLUSTRATING REHABILITATION WORK TO BE DONE
Scale: 1/4" = 1'-0"

5236.2