
| INDEX TO DRAWINGS | |
|-------------------|--|
| SHEET NO. | DESCRIPTION |
| | Title Sheet |
| 2-3 | Location of Borings |
| | - |
| | |
| | |
| | |
| | |
| | |
| | |
| | |
| | AND THE RESERVE OF TH |
| | |
| CONV | ENTIONAL SIGNS |
| Centerline | 125 |


Existing Roadways Circular Culvert Box Culvert Telephone Pole Electric Power Pole Concrete Drop Intake-Standard Manhole Sewer Manhole Telephone Manhole Fire Hydrant Tree (Large, named) TERRITORY OF HAWAII
TERRITORIAL HIGHWAY DEPARTMENT
HONOLULU, OAHU, T. H.

PLANS FOR SUB-STRATA INVESTIGATION HONOLULU PEARL HARBOR ROAD (QUEEN ST. OVERPASS)


PORTION OF FEDERAL AID PROJECT NO. SN FAP 44 A (I)

> DISTRICT OF HONOLULU ISLAND OF OAHU

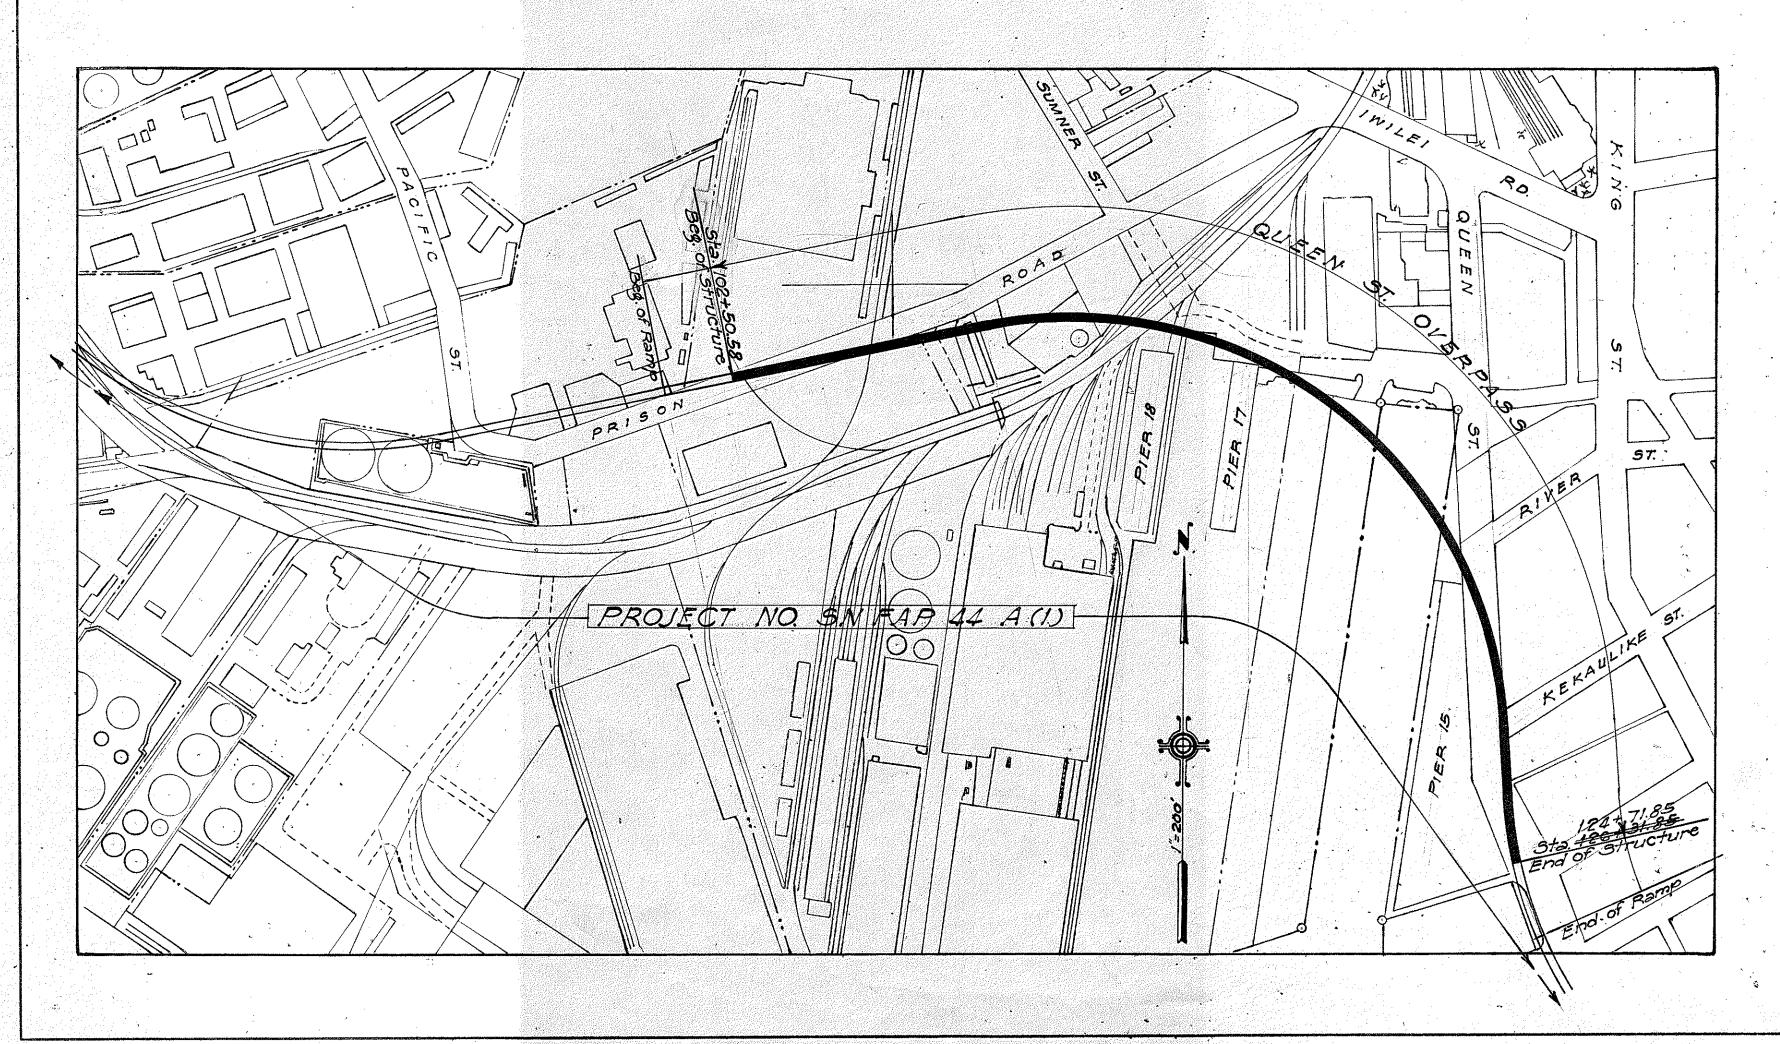


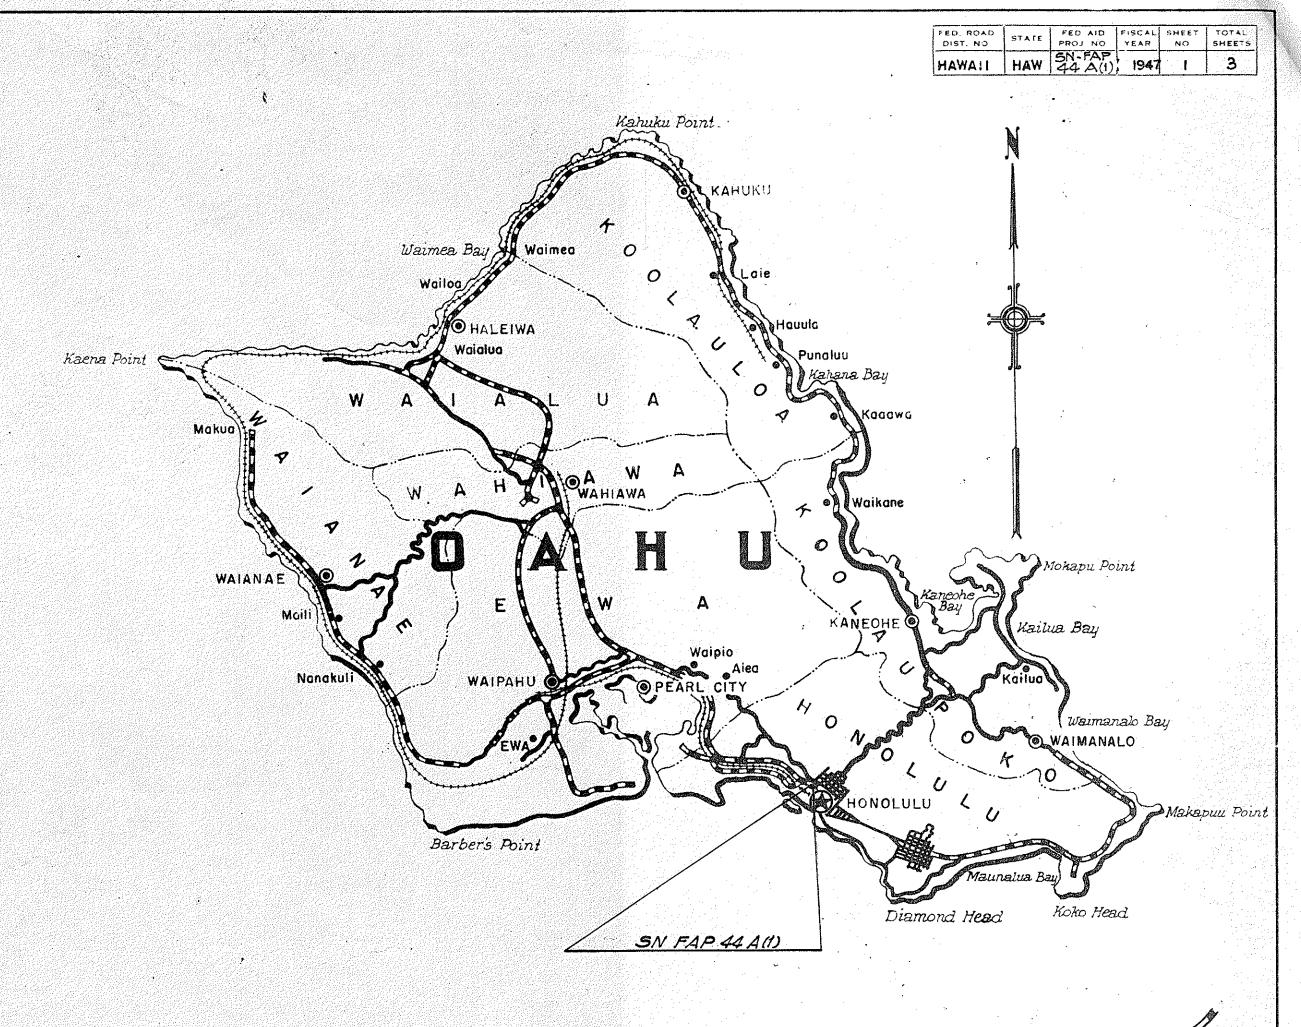

Federal Aid Projects Previously Constructed Or Under Construction

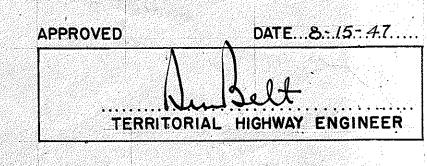

DATE ... 7-28-47...

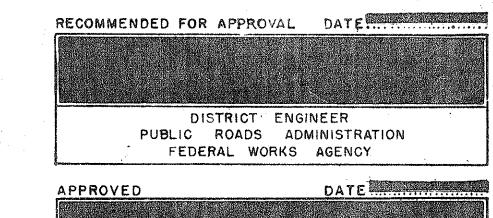

PUBLIC ROADS ADMINISTRATION FEDERAL WORKS AGENCY