

INDEX TO DRAWINGS	
SHEET NO.	DESCRIPTION
1	TITLE SHEET
2	TYPICAL SECTIONS
3-16	PLANS

FED. ROAD DIST. NO.	STATE	FED. AID PROJ. NO.	FISCAL YEAR	SHEET NO.	TOTAL SHEETS
HAWAII	HAW	F-9(36)	1948	1	15

CONVENTIONAL SIGNS	
Centerline	125
Boundary Lines	or
Fences (Named)	
Existing Roadways	
Circular Culvert	
Box Culvert	
Bridge	
Telephone Pole	T.P.
Electric Power Pole	E.P.
Water Main	W ₂ W ₂ (W ₄ , 8, 12, Etc.)
Storm Drain	SD ₁₂ SD ₁₂ (SD ₁₈ , 24, Etc.)
Concrete Drop Intake	C.D.I.
Standard Catch Basin	S.C.B.
Standard Manhole	M.H. 5
Sewer Manhole	S.S. S.S. 5/12
Telephone Manhole	T.M.H.
Fire Hydrant	F.H.
Tree (Large, named)	Mango
Railroad	

TERRITORY OF HAWAII

TERRITORIAL HIGHWAY DEPARTMENT

HONOLULU, OAHU, T. H.

PLANS OF

ROADSIDE LANDSCAPING

FOR

KAMEHAMEHA HIGHWAY


AND

HONOLULU - PEARL HARBOR ROAD

FEDERAL AID PROJECT F-9 (36)


HONOLULU DISTRICT

ISLAND OF OAHU

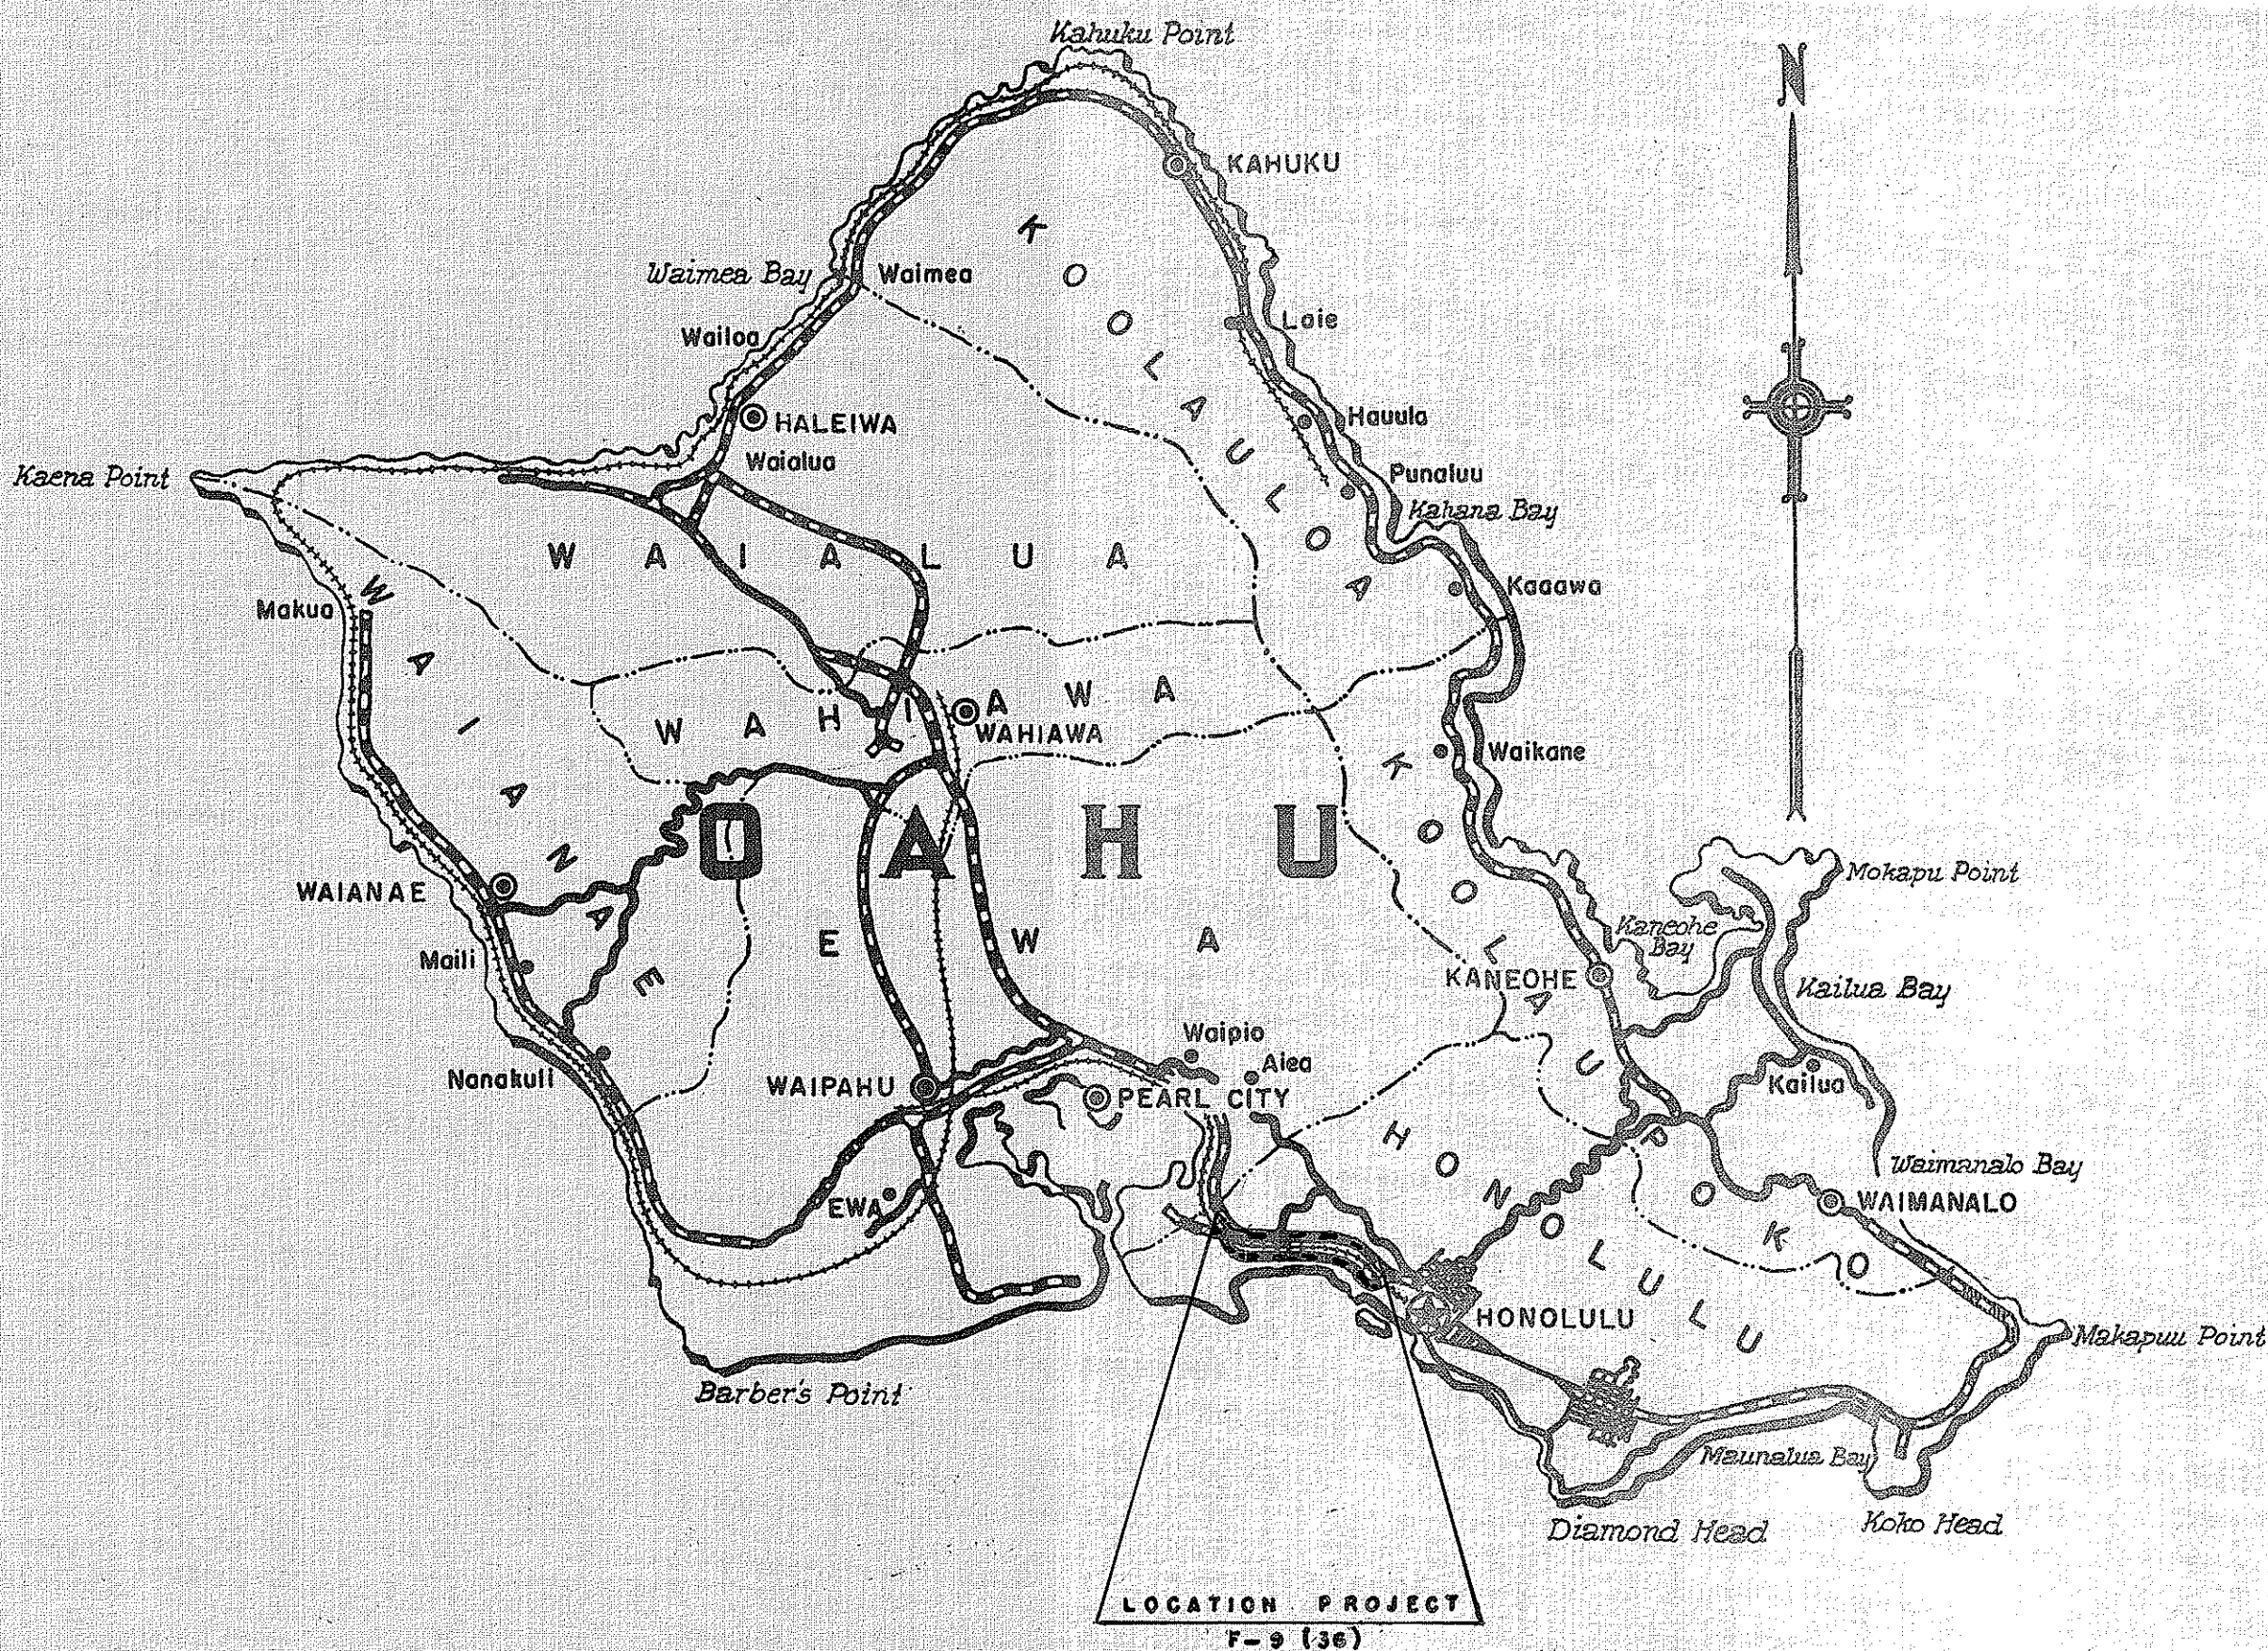

Federal Aid Projects Previously Constructed Or Under Construction

SURVEY PLOTTED BY	DATE
PLAN	
TRACED BY	
NOTE BOOK	
QUANTITIES CHECKED BY	
CHECKED BY	
No.	

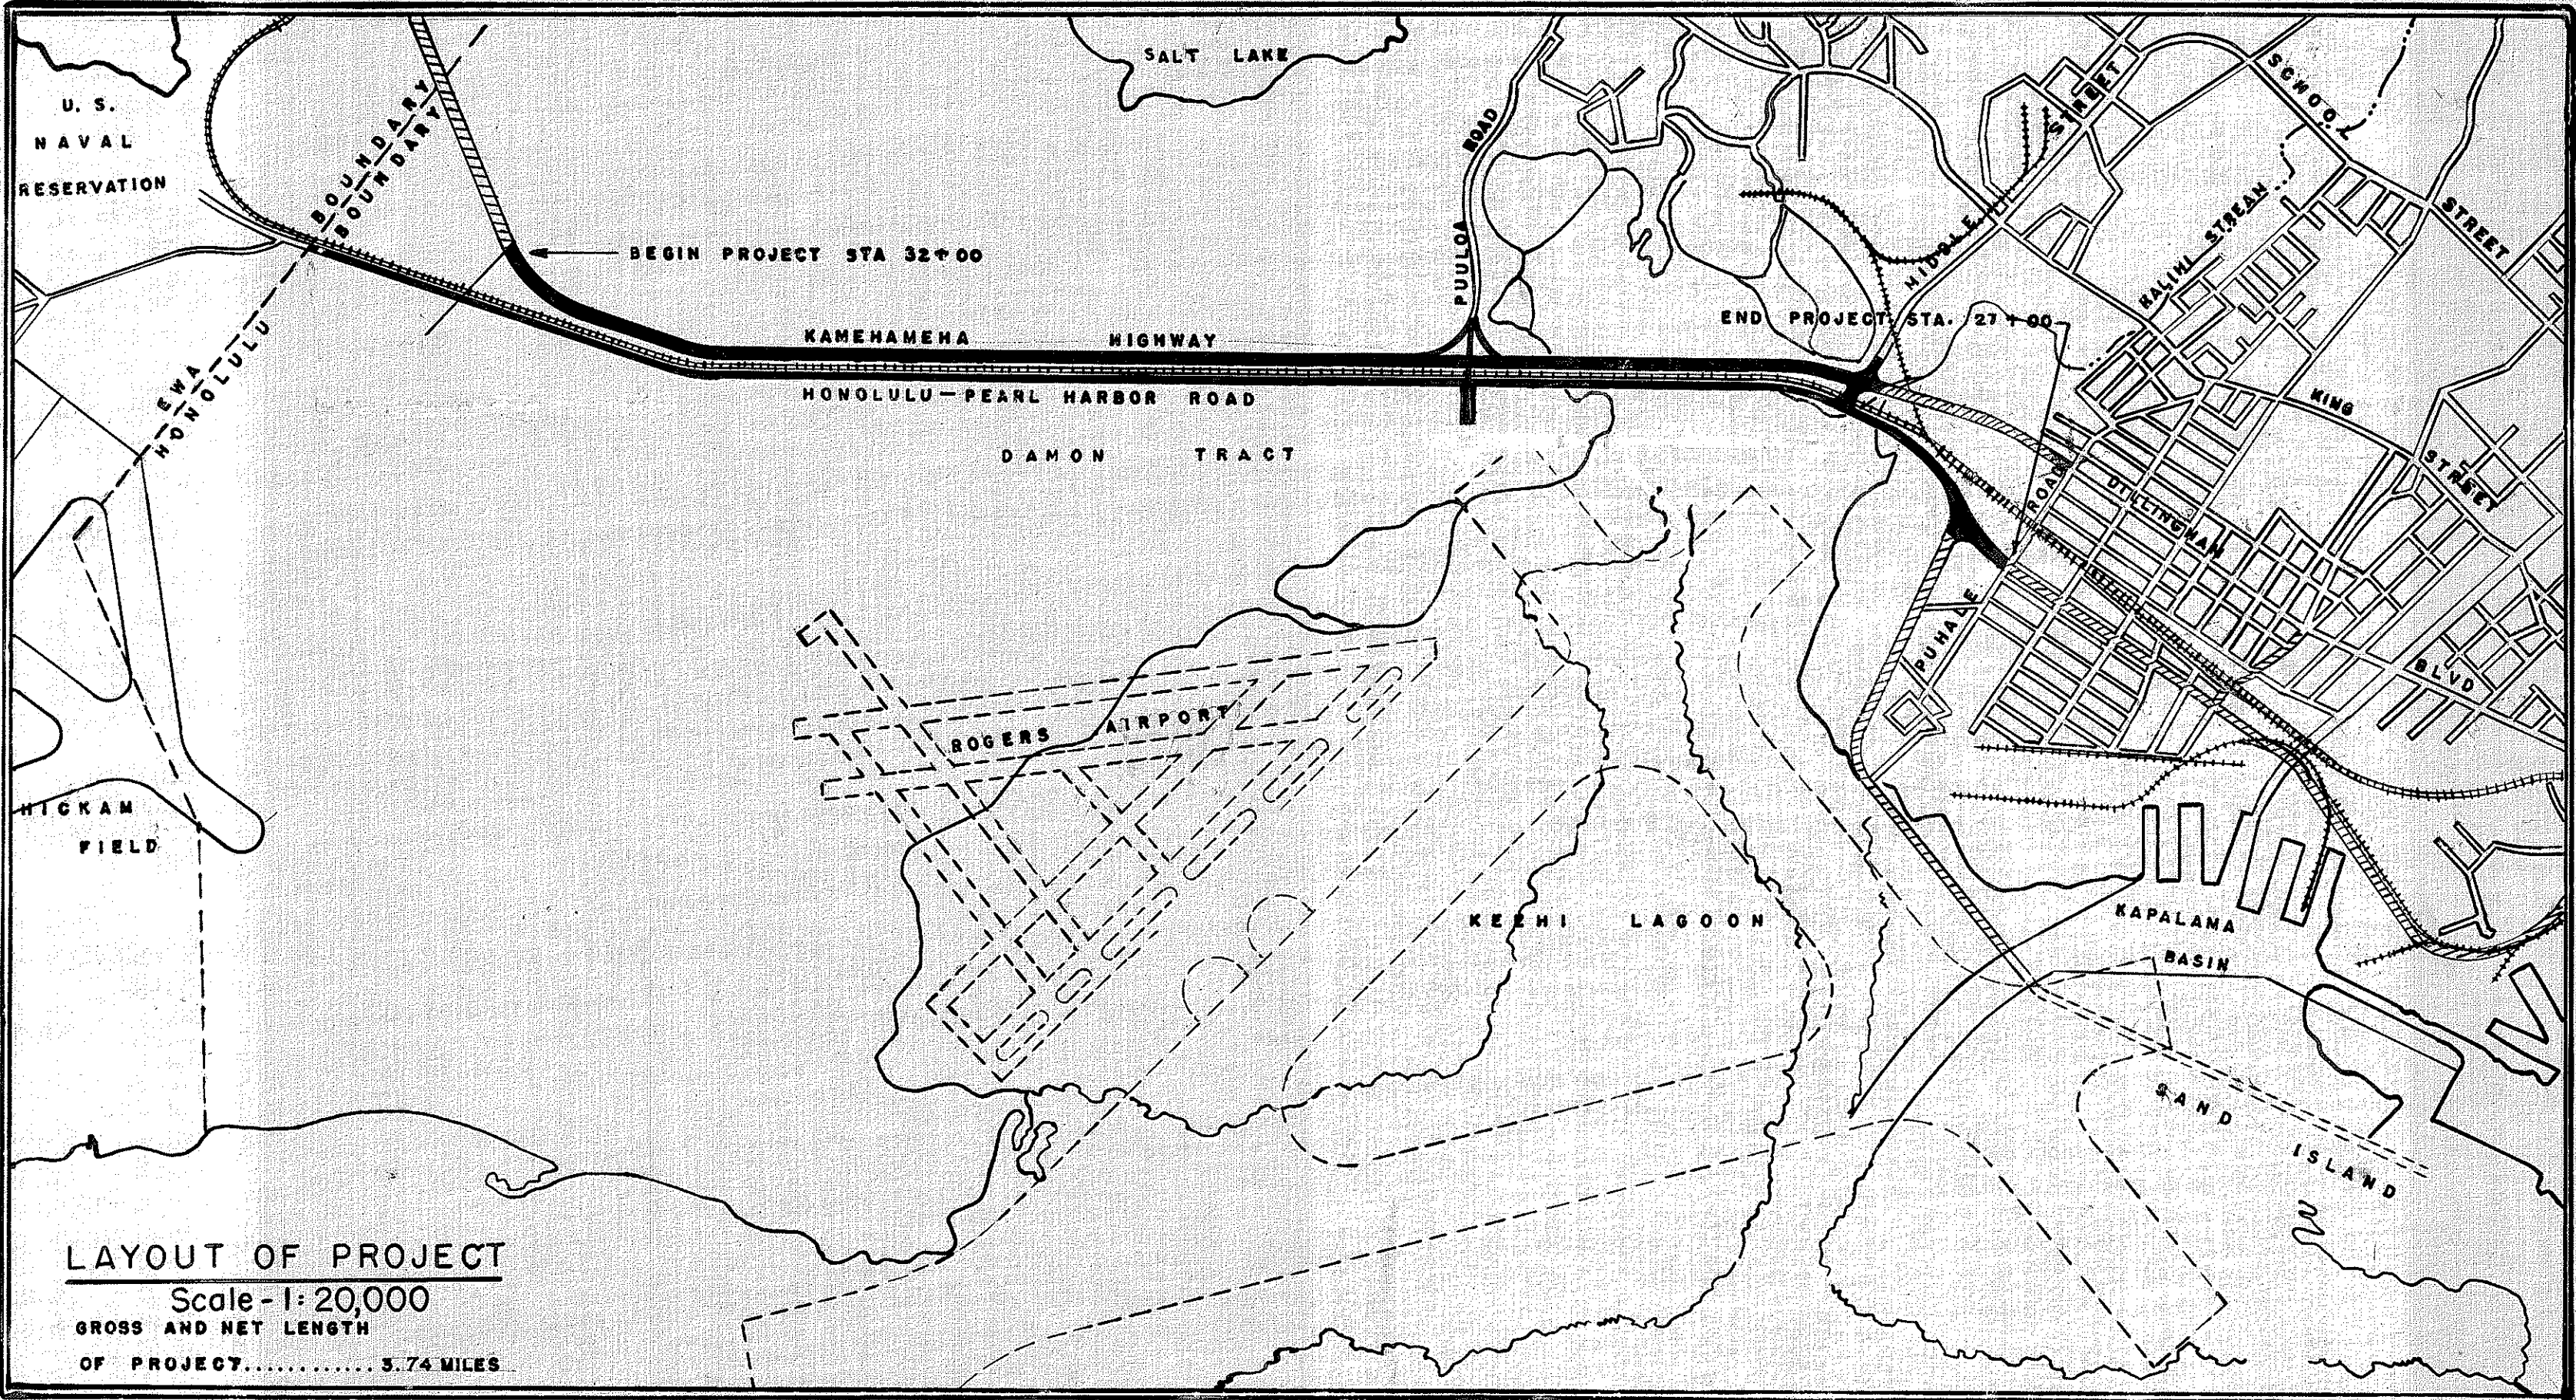

APPROVED

DATE 4-2-48

TERRITORIAL HIGHWAY ENGINEER

RECOMMENDED FOR APPROVAL DATE

DISTRICT ENGINEER

PUBLIC ROADS ADMINISTRATION

FEDERAL WORKS AGENCY

APPROVED DATE

DIVISION ENGINEER

PUBLIC ROADS ADMINISTRATION

FEDERAL WORKS AGENCY