

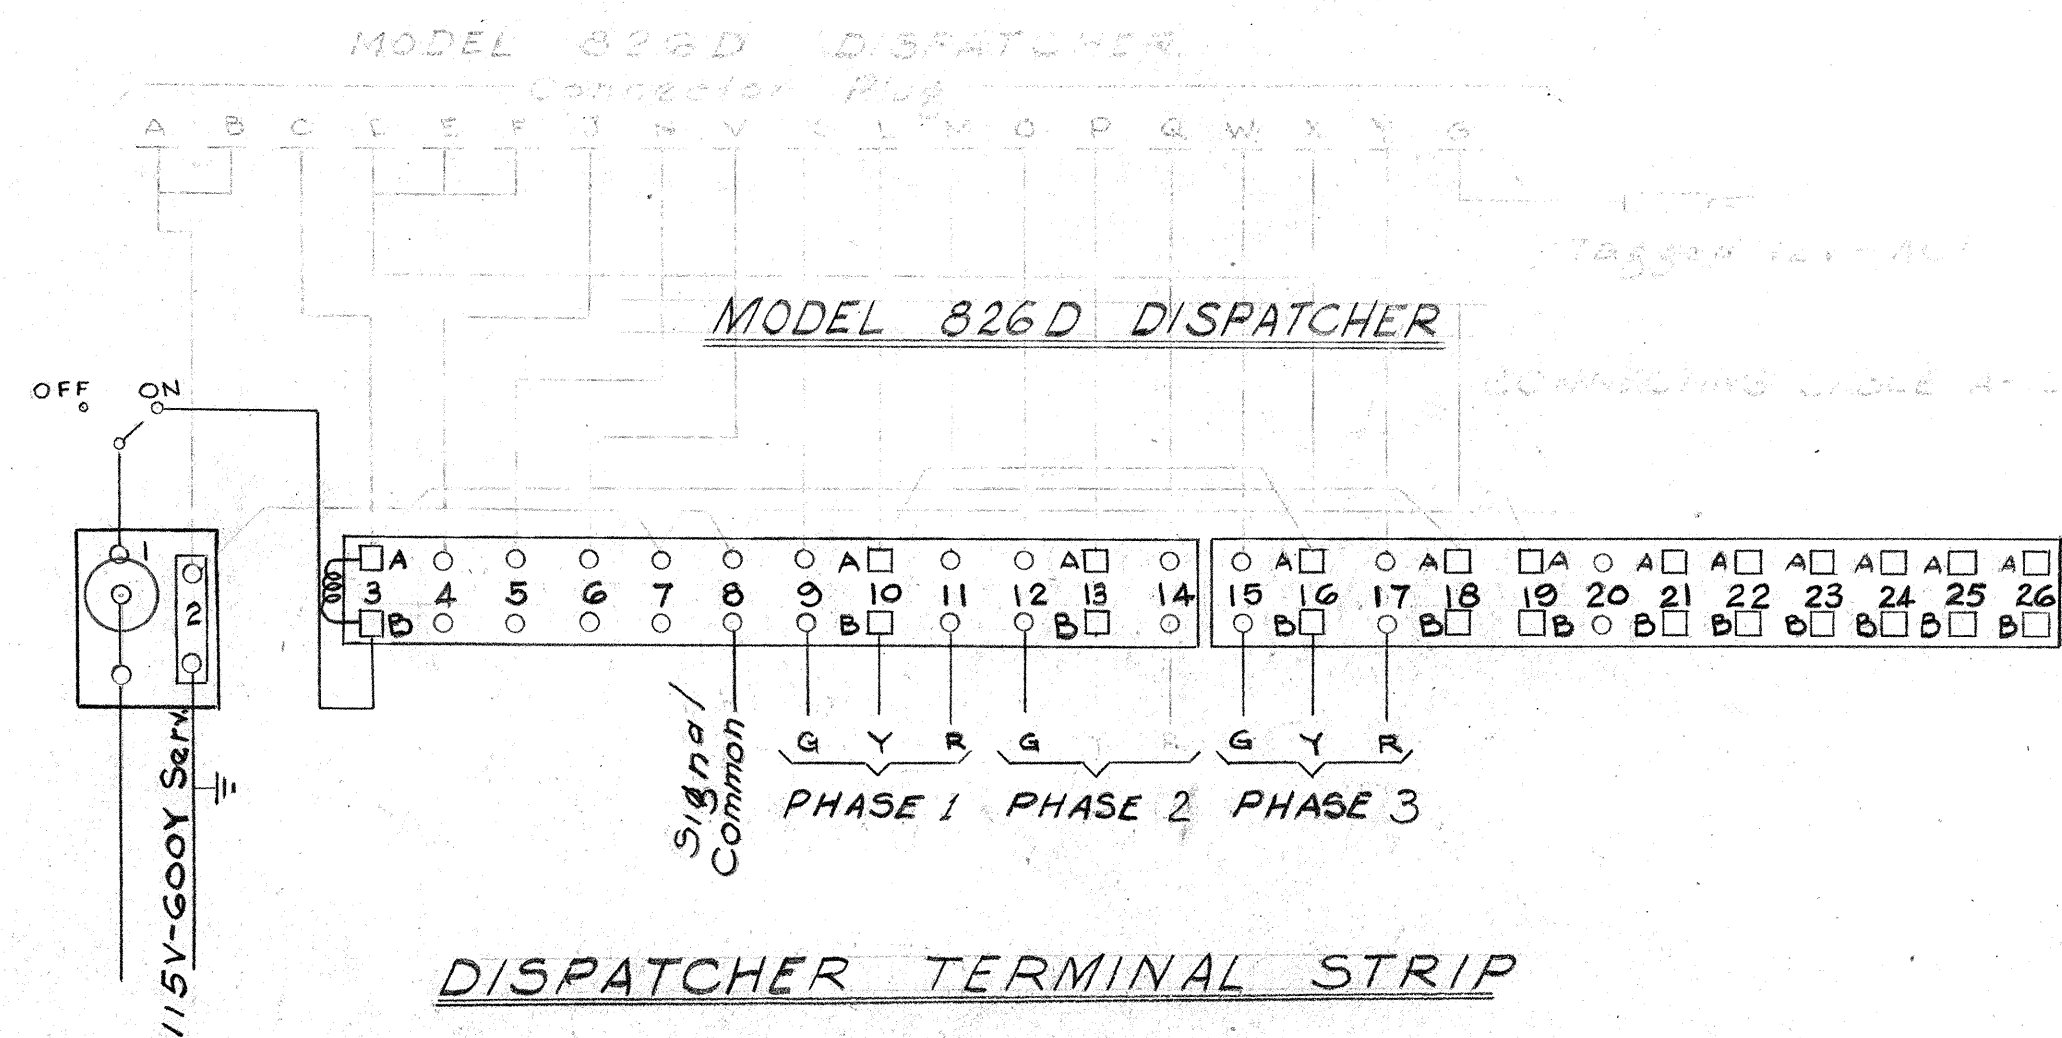
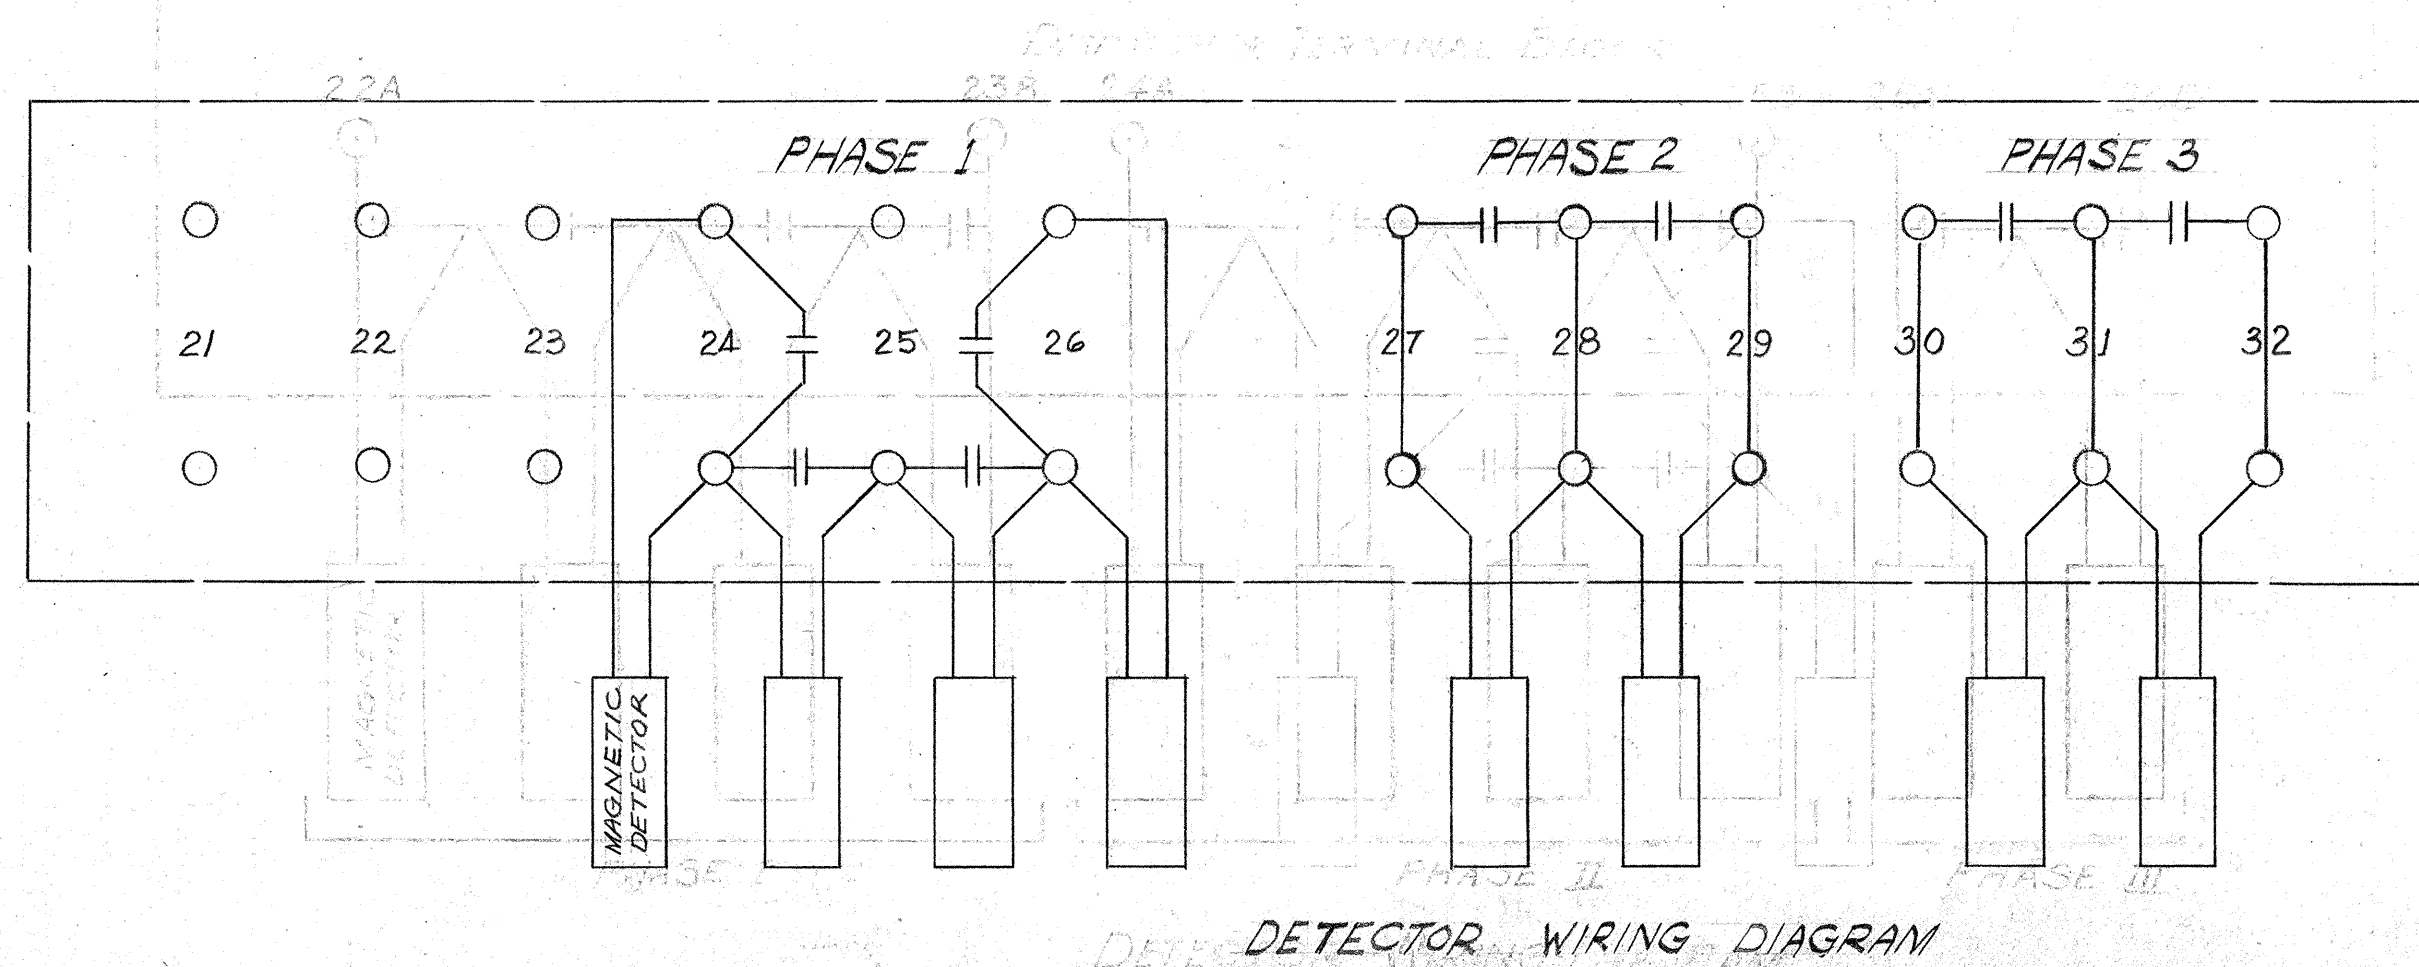
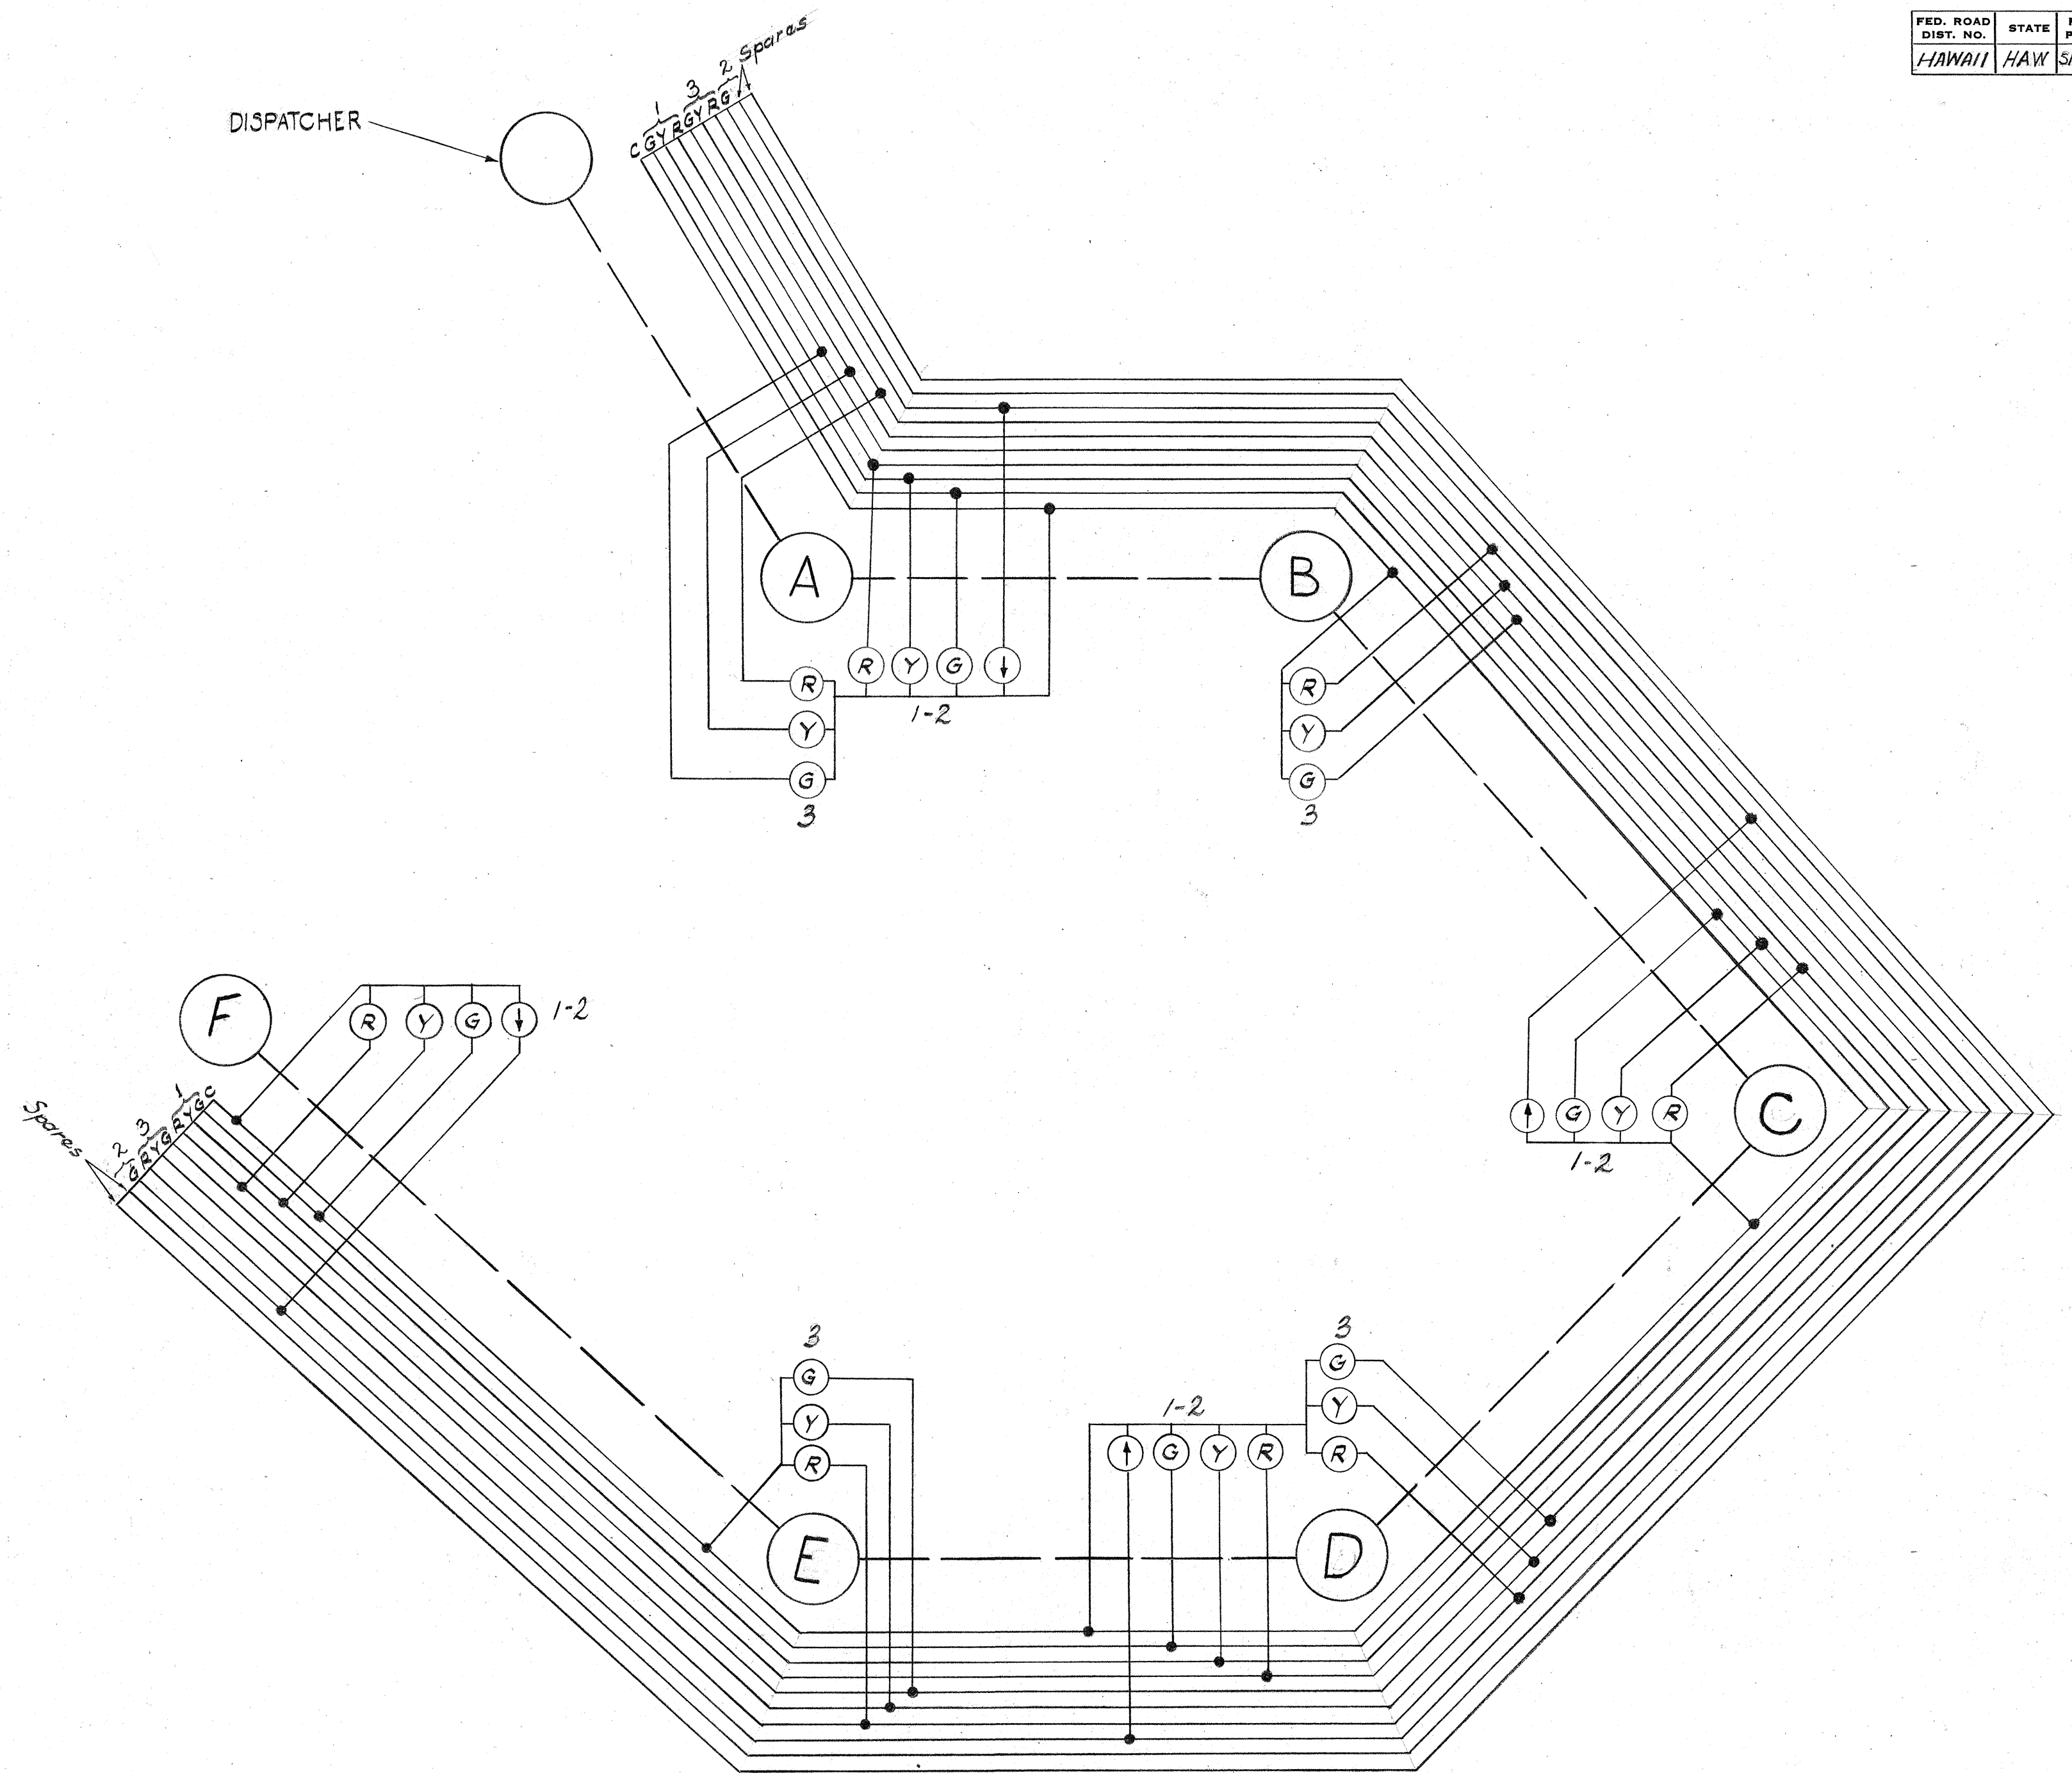
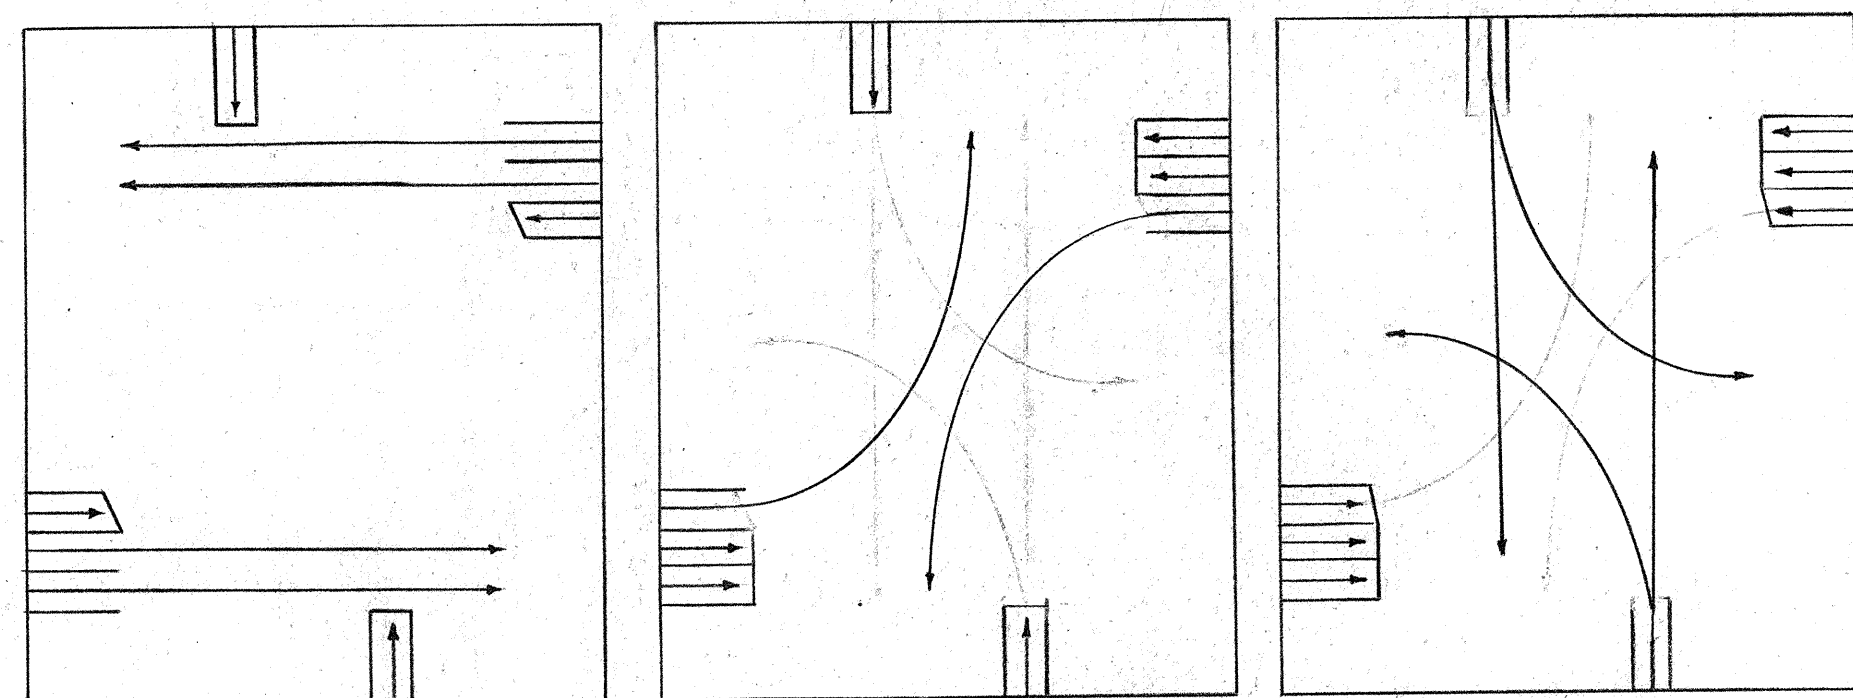
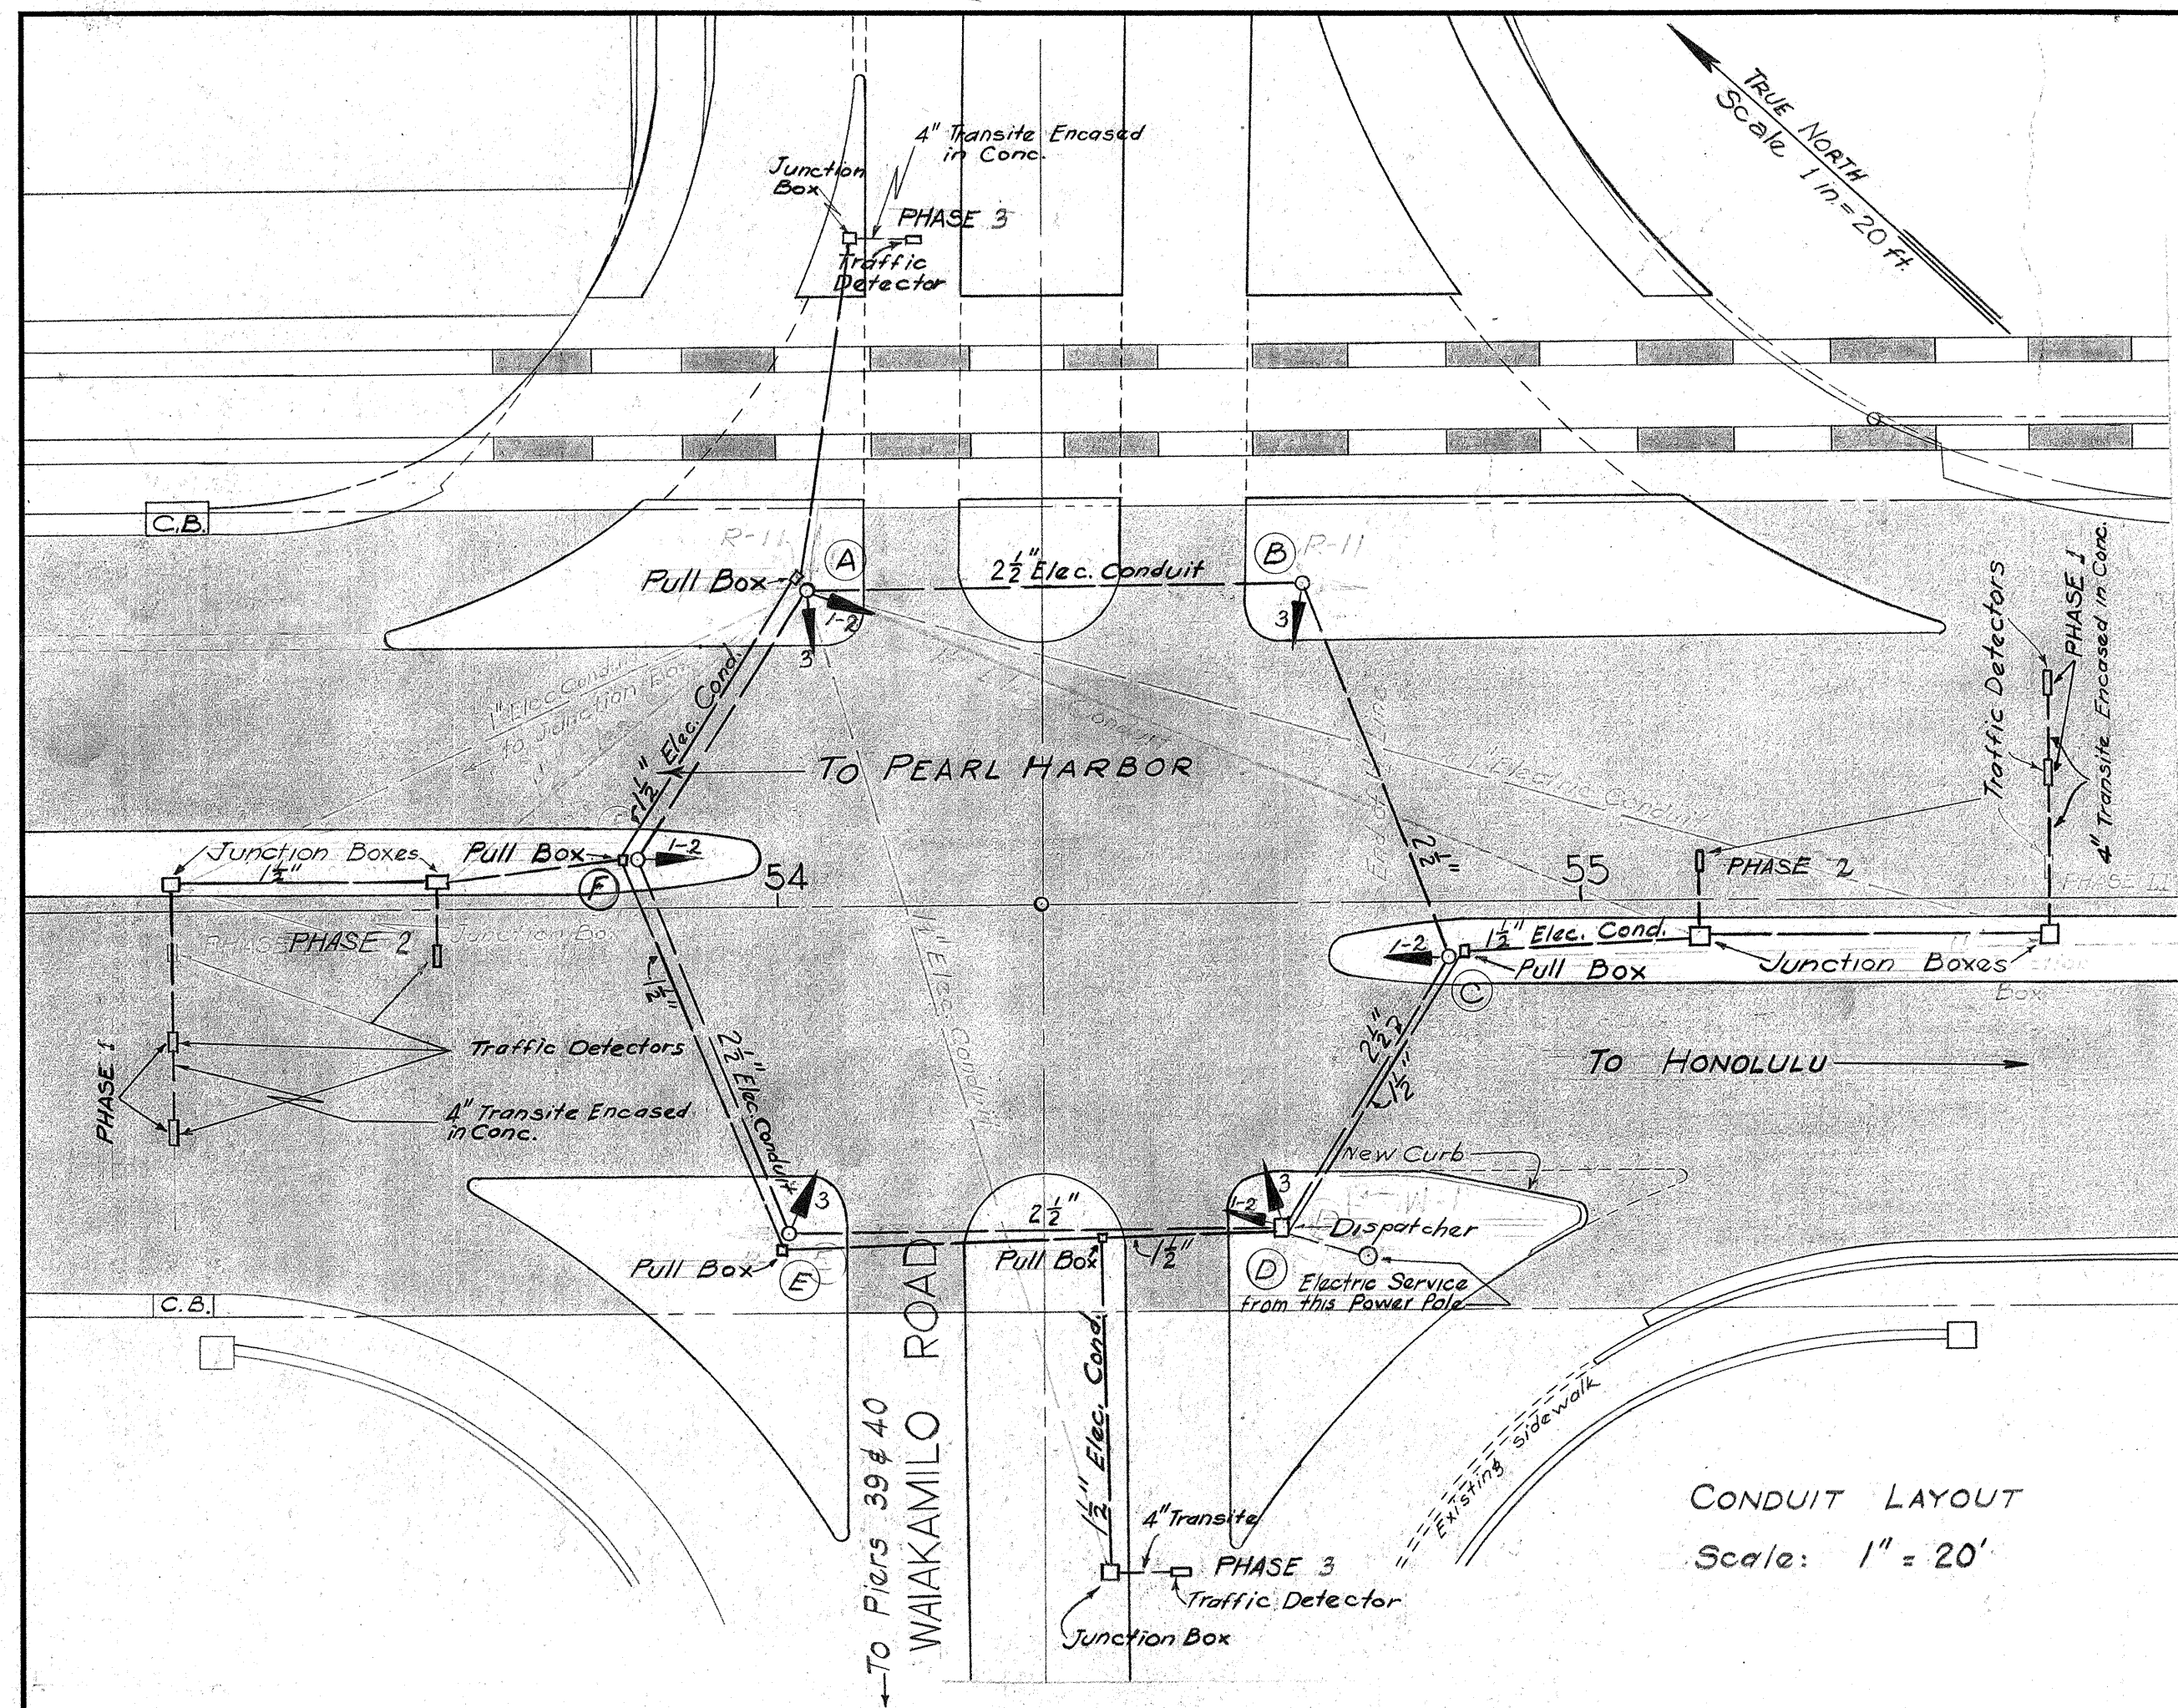
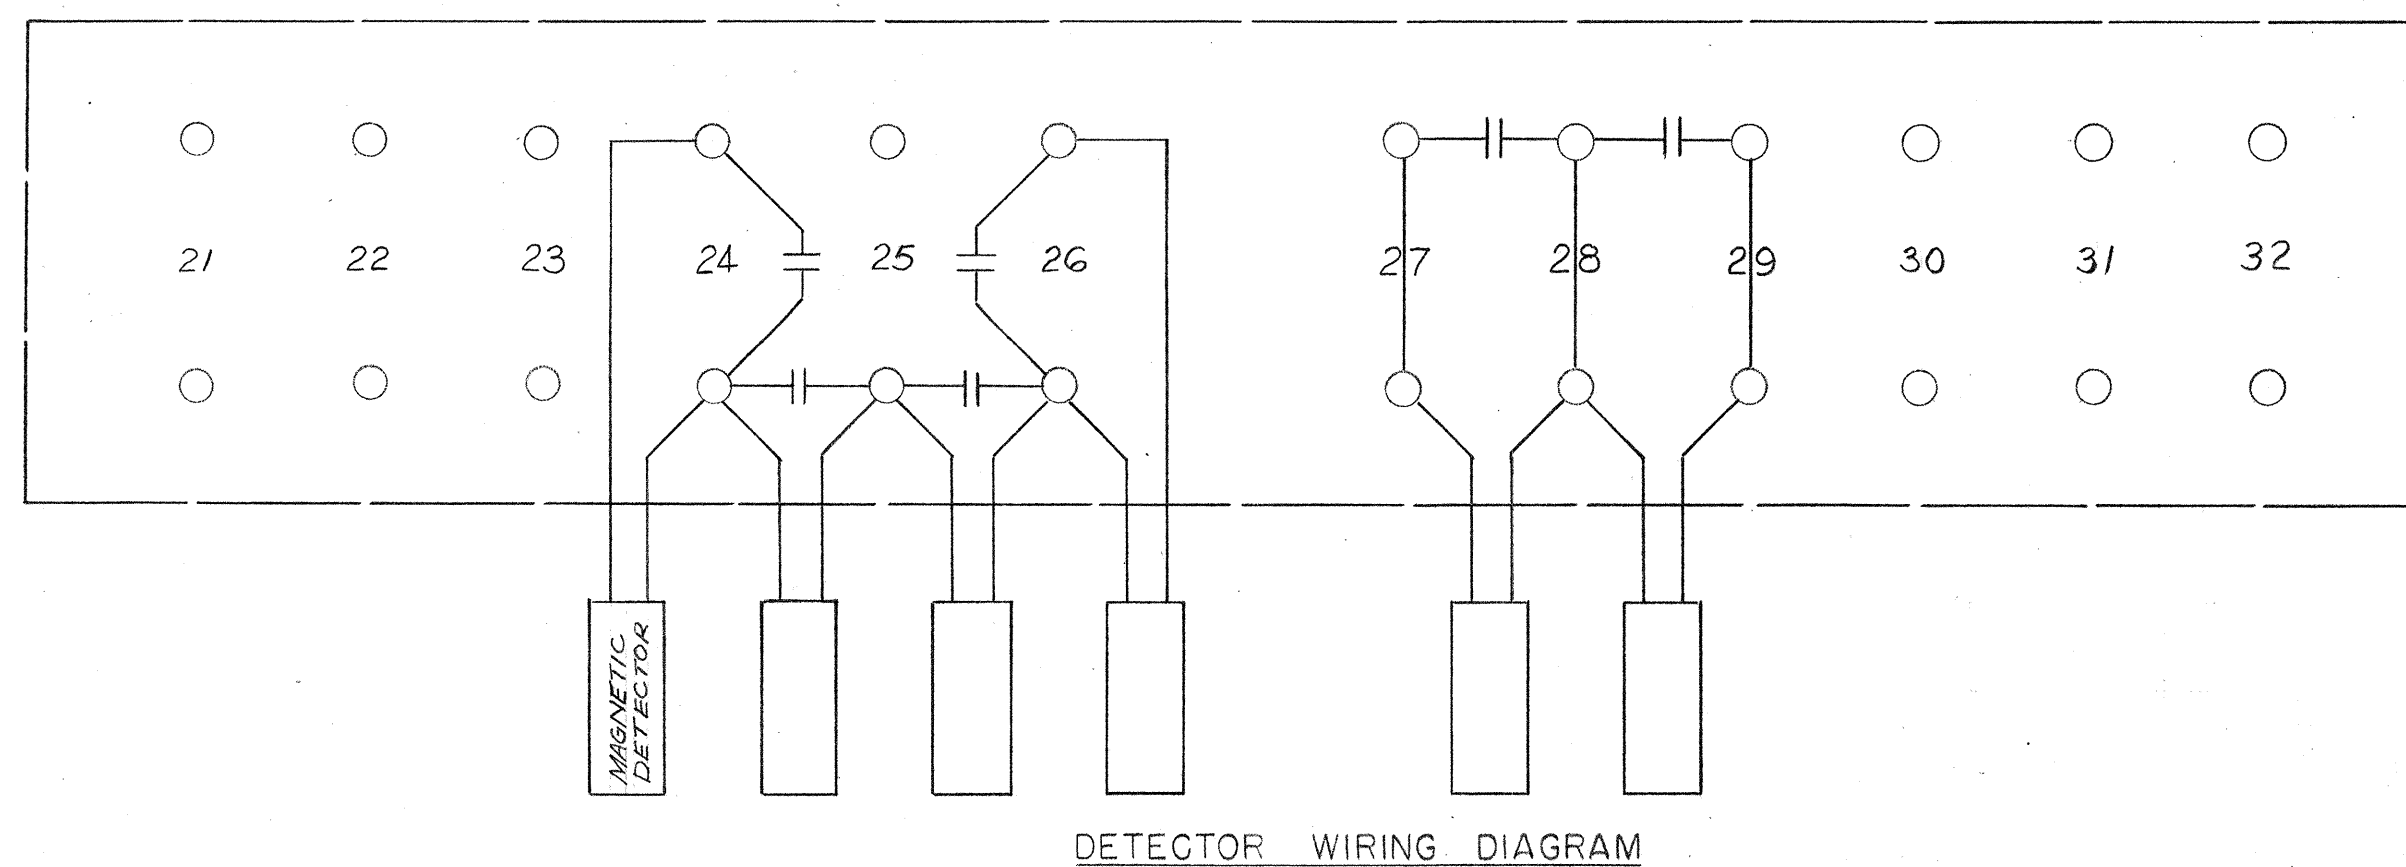
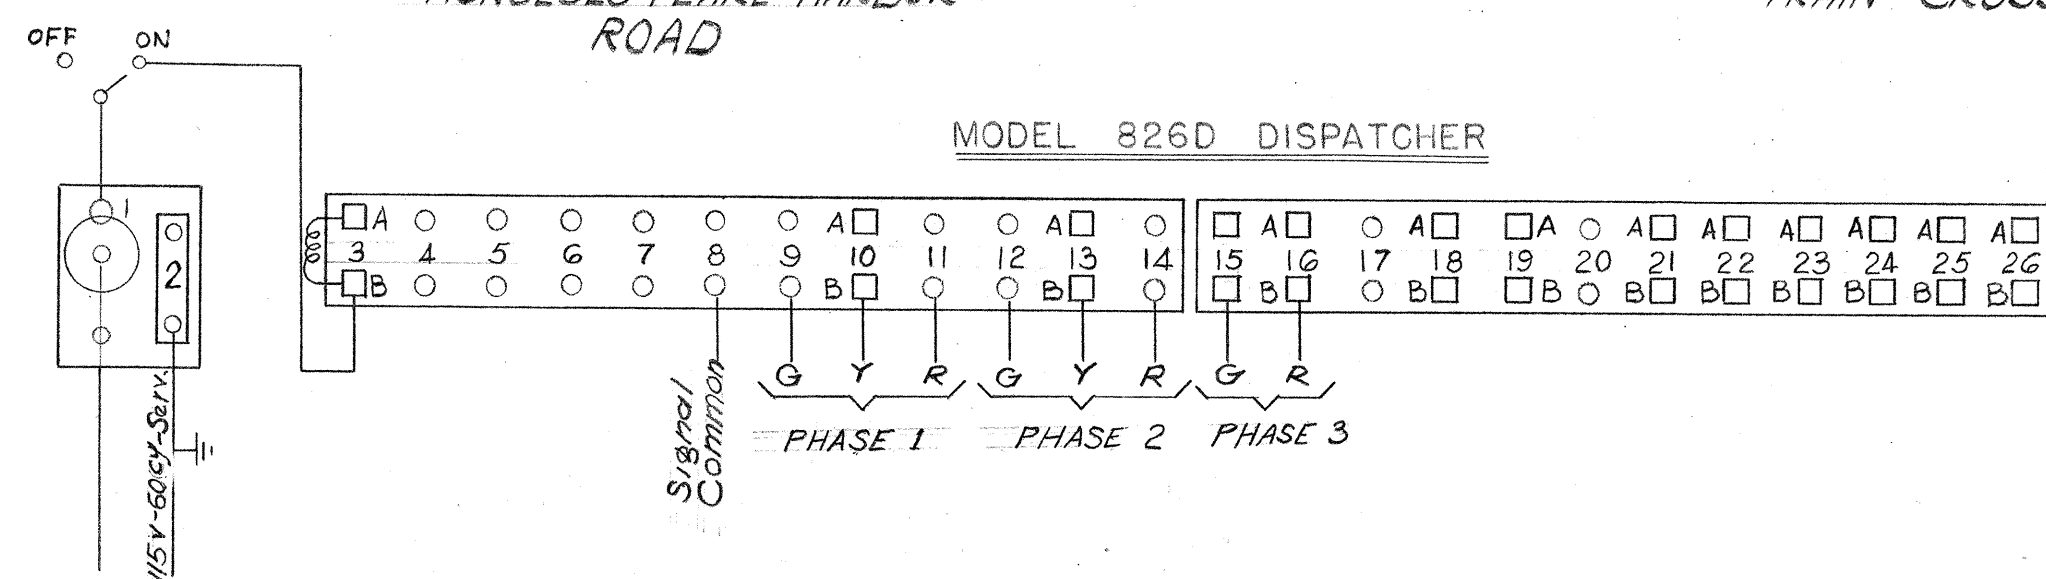
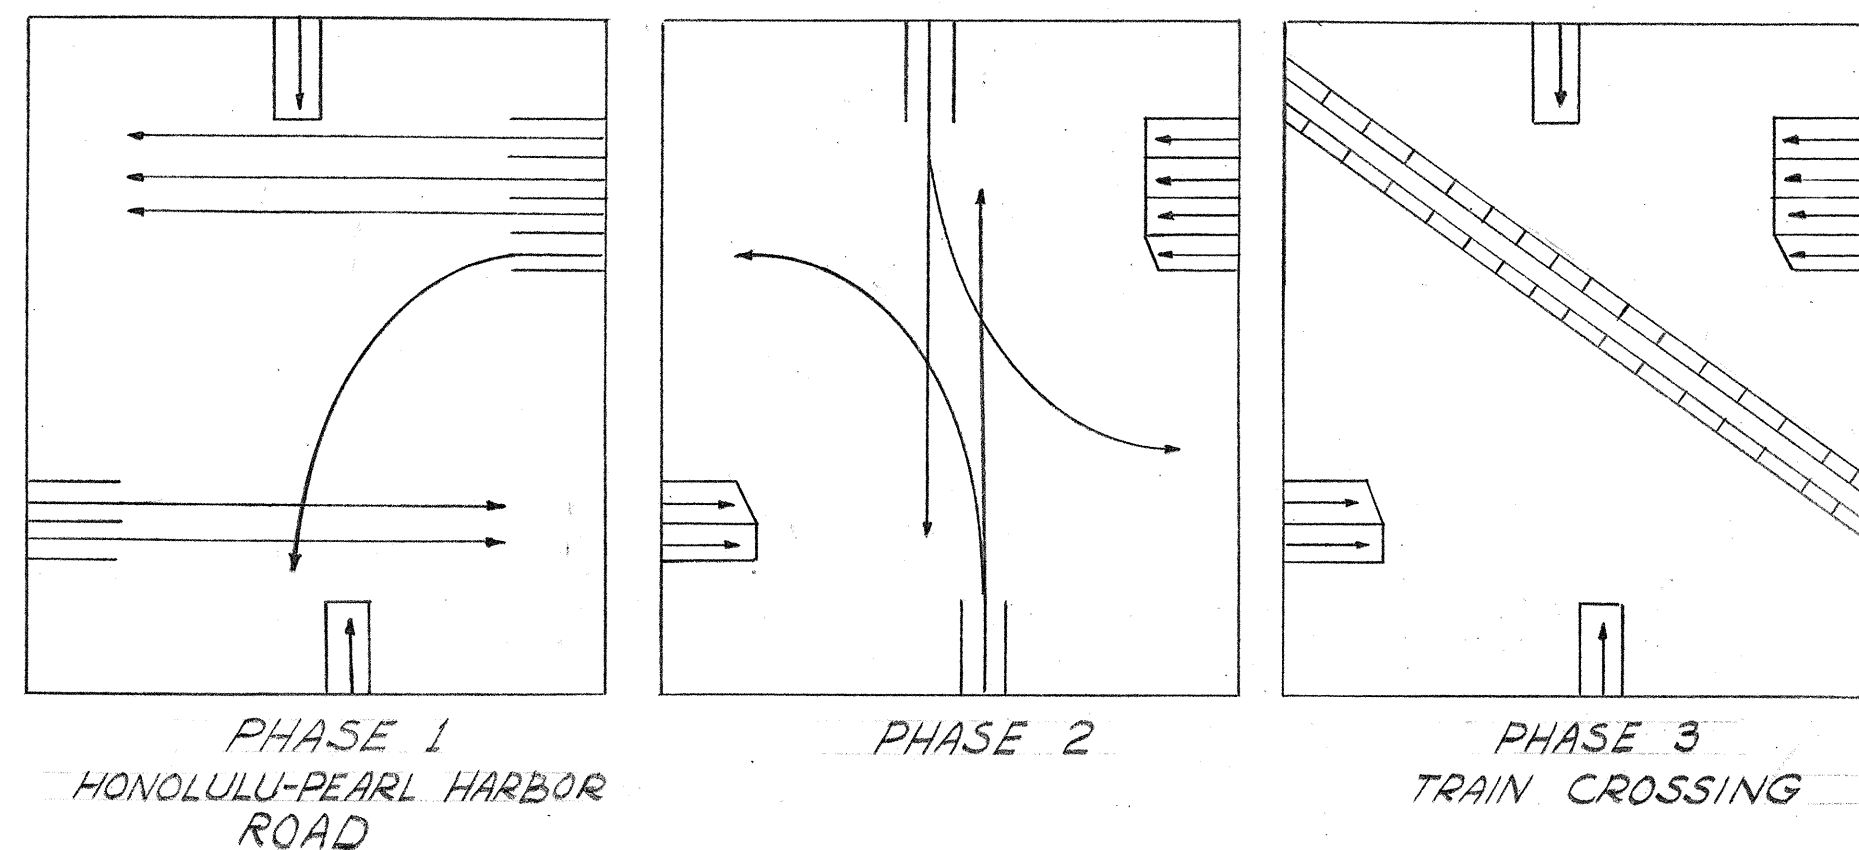


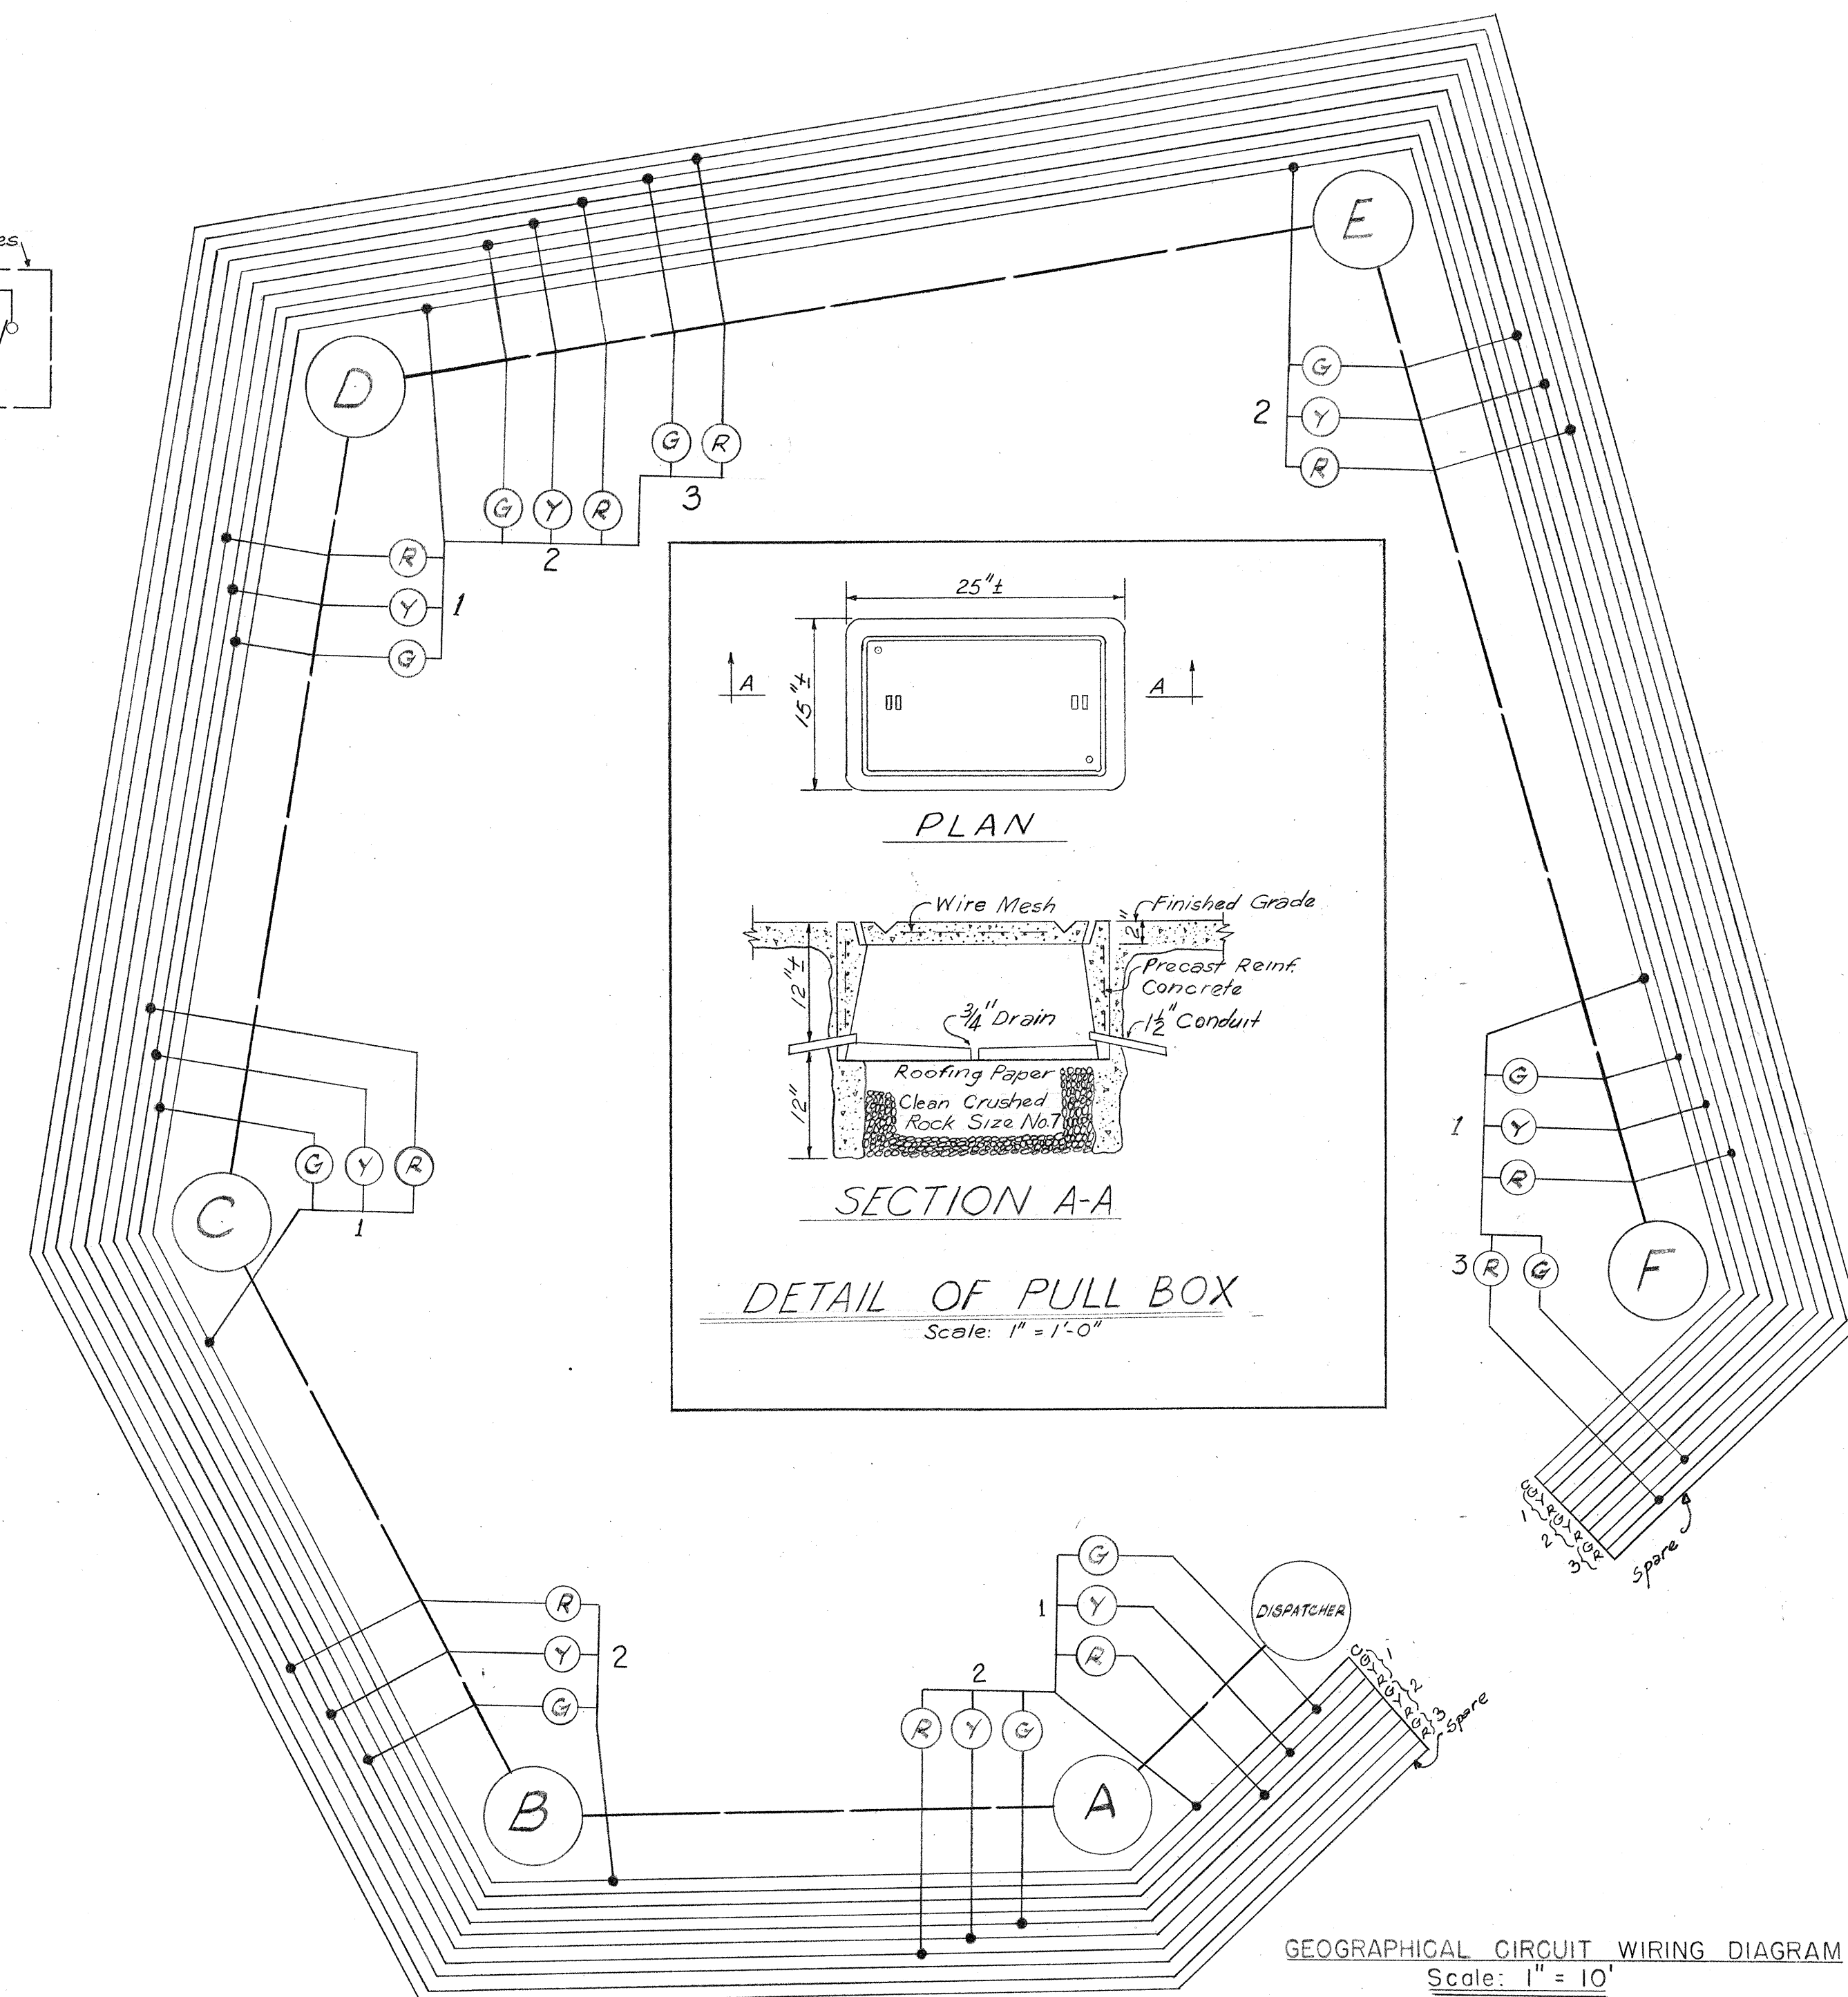

TERRITORIAL HIGHWAY DEPARTMENT
TERRITORY OF HAWAII
TRAFFIC SIGNAL WIRING DIAGRAMS
HONOLULU-PEARL HARBOR ROAD
AND
WAIAKAMILO ROAD INTERSECTION
PROJECT SN-A-F 44(4) APR. 21, '49
SHEET NO. OF SHEETS

5242.49A

FED. ROAD DIST. NO.	STATE	FED. AID PROJ. NO.	FISCAL YEAR	SHEET NO.	TOTAL SHEETS
HAWAII	HAW.	SN-A-F 44	1949	49 B	49

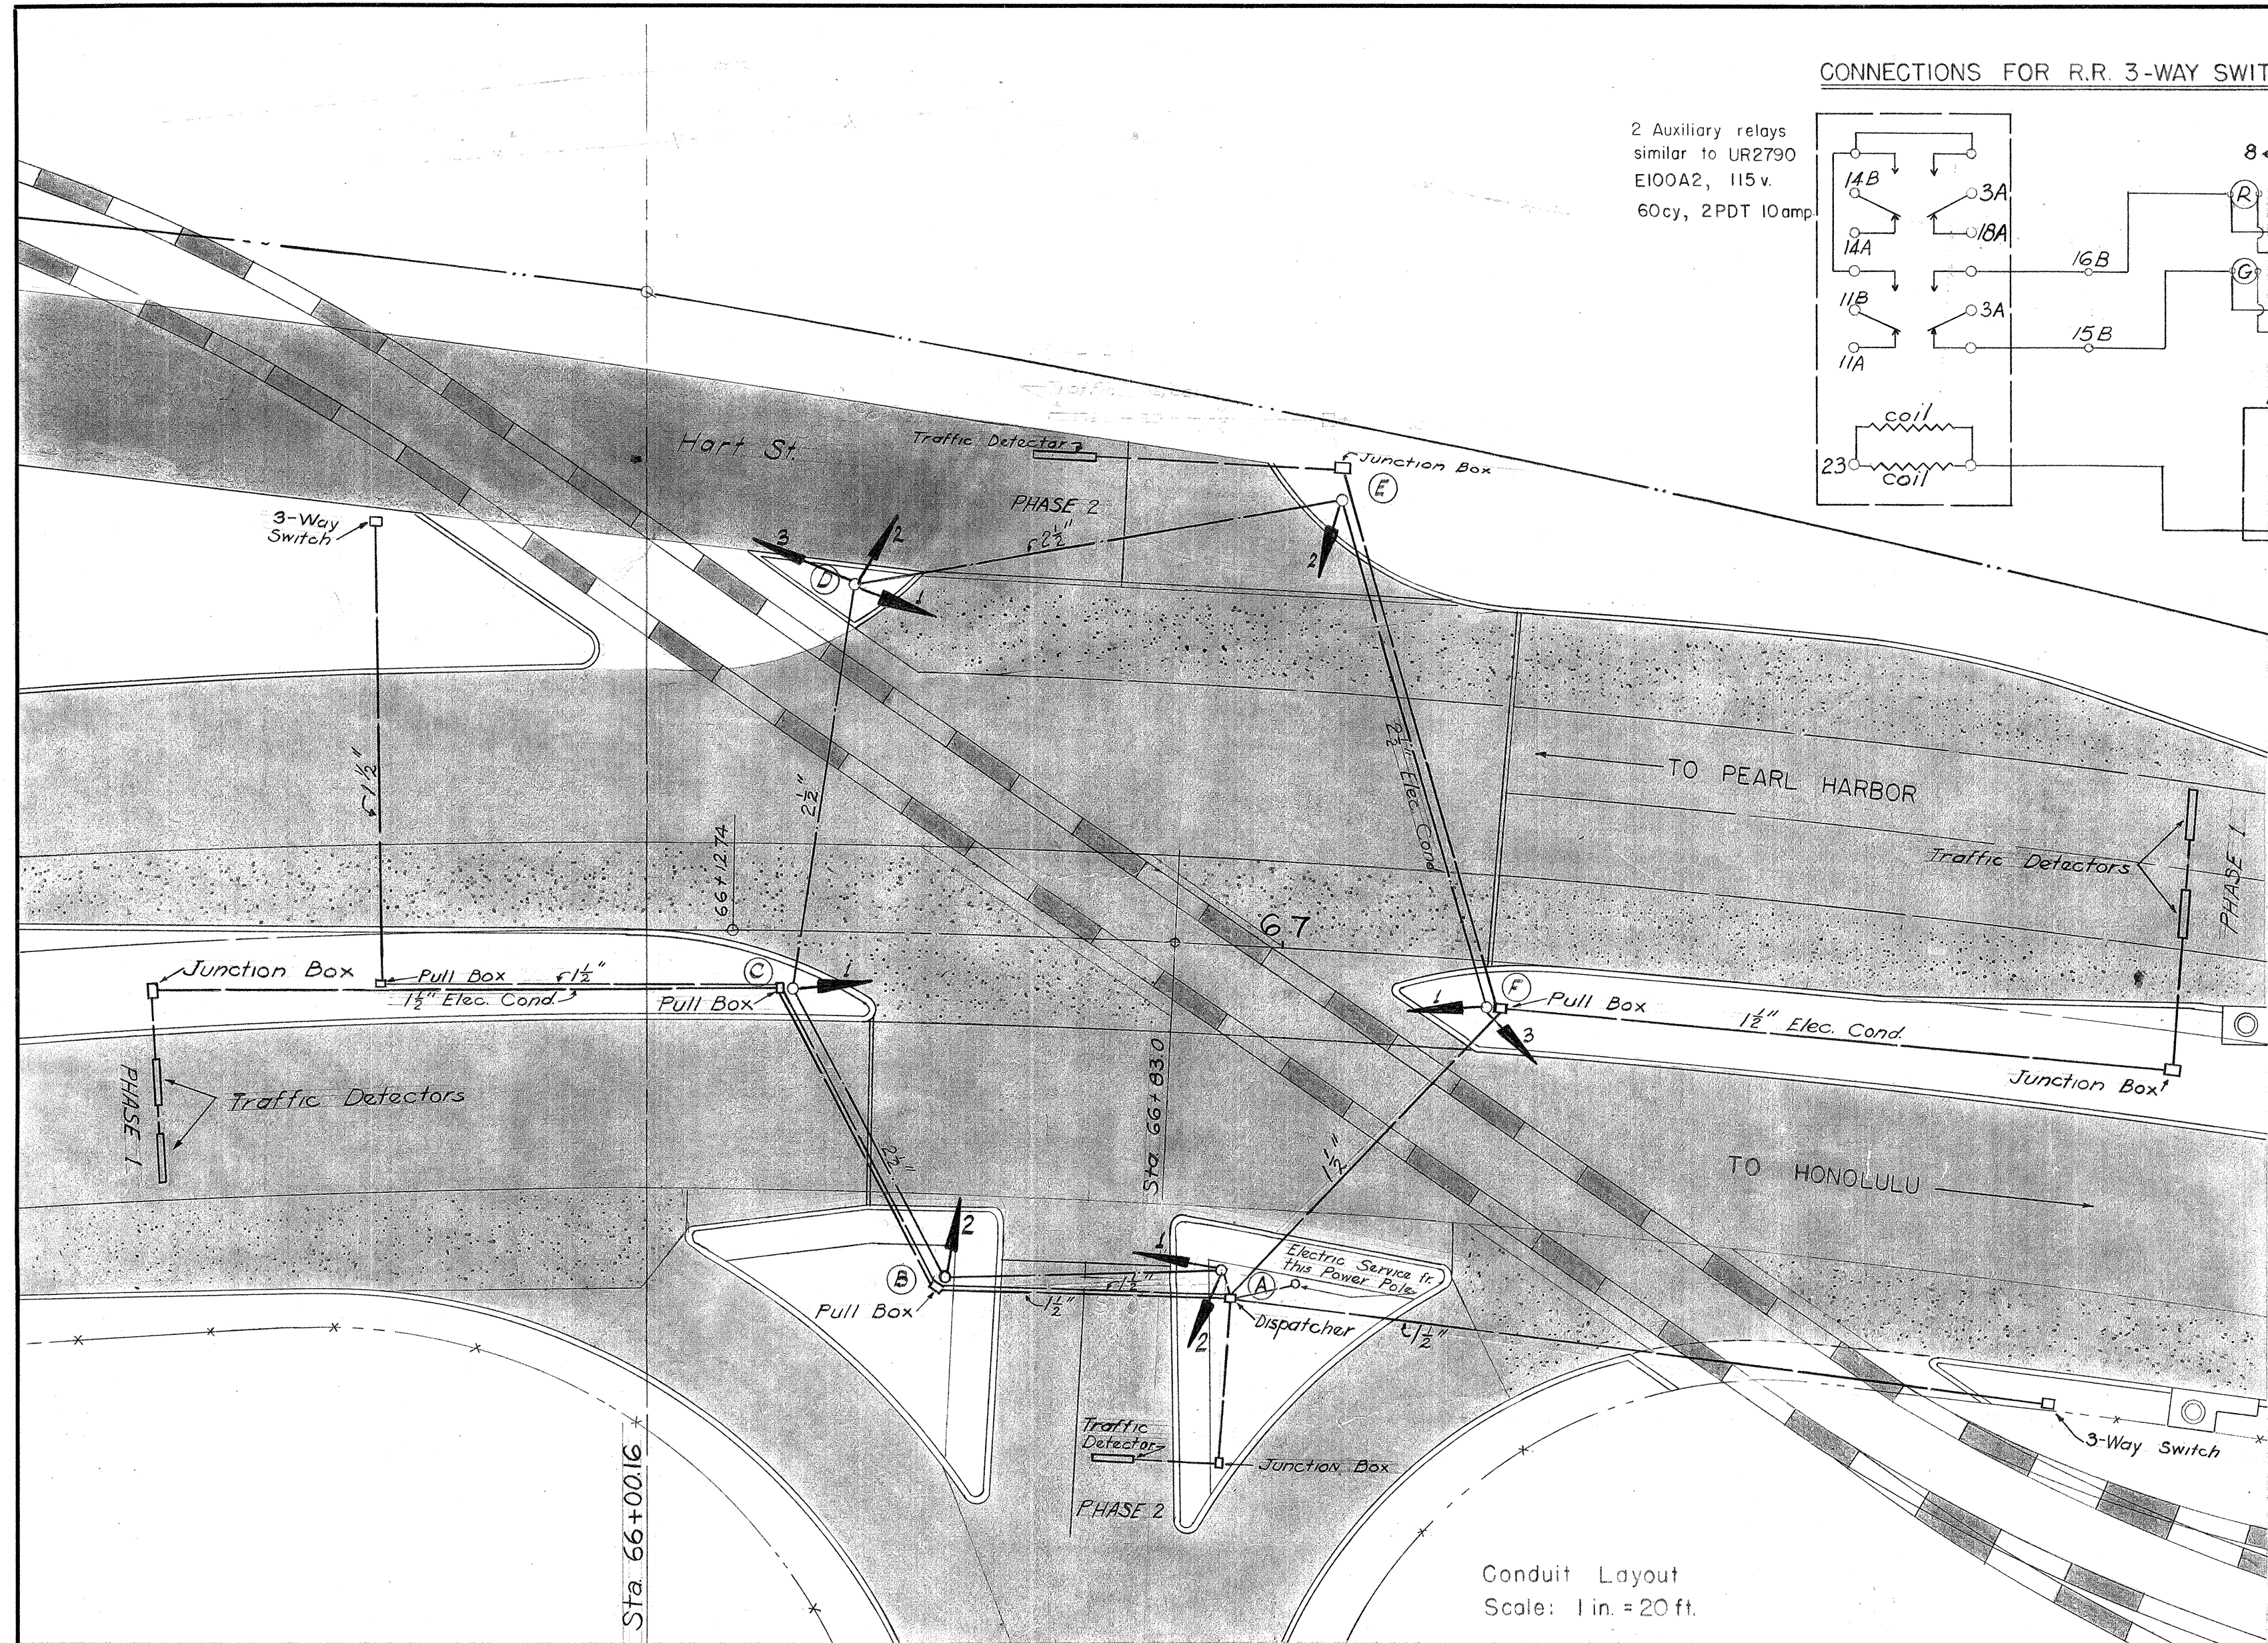

TERRITORIAL HIGHWAY DEPARTMENT
TERRITORY OF HAWAII
TRAFFIC SIGNAL WIRING DIAGRAMS
HONOLULU - PEARL HARBOR ROAD
AND
INTERSECTION AT STATION 66+71±

PROJECT NO. SN-A-F 44(4) June 14, 1949






SHEET NO. OF SHEETS

5242.49B

PJT-B

5742.49 B

SURVEY PLOTTED BY	DATE
DESIGNED BY	June 14, 1949
TRACED BY	
QUANTITIES BY	
CHECKED BY	
ORIGINAL PLAN	No.
NOTE BOOK	No.

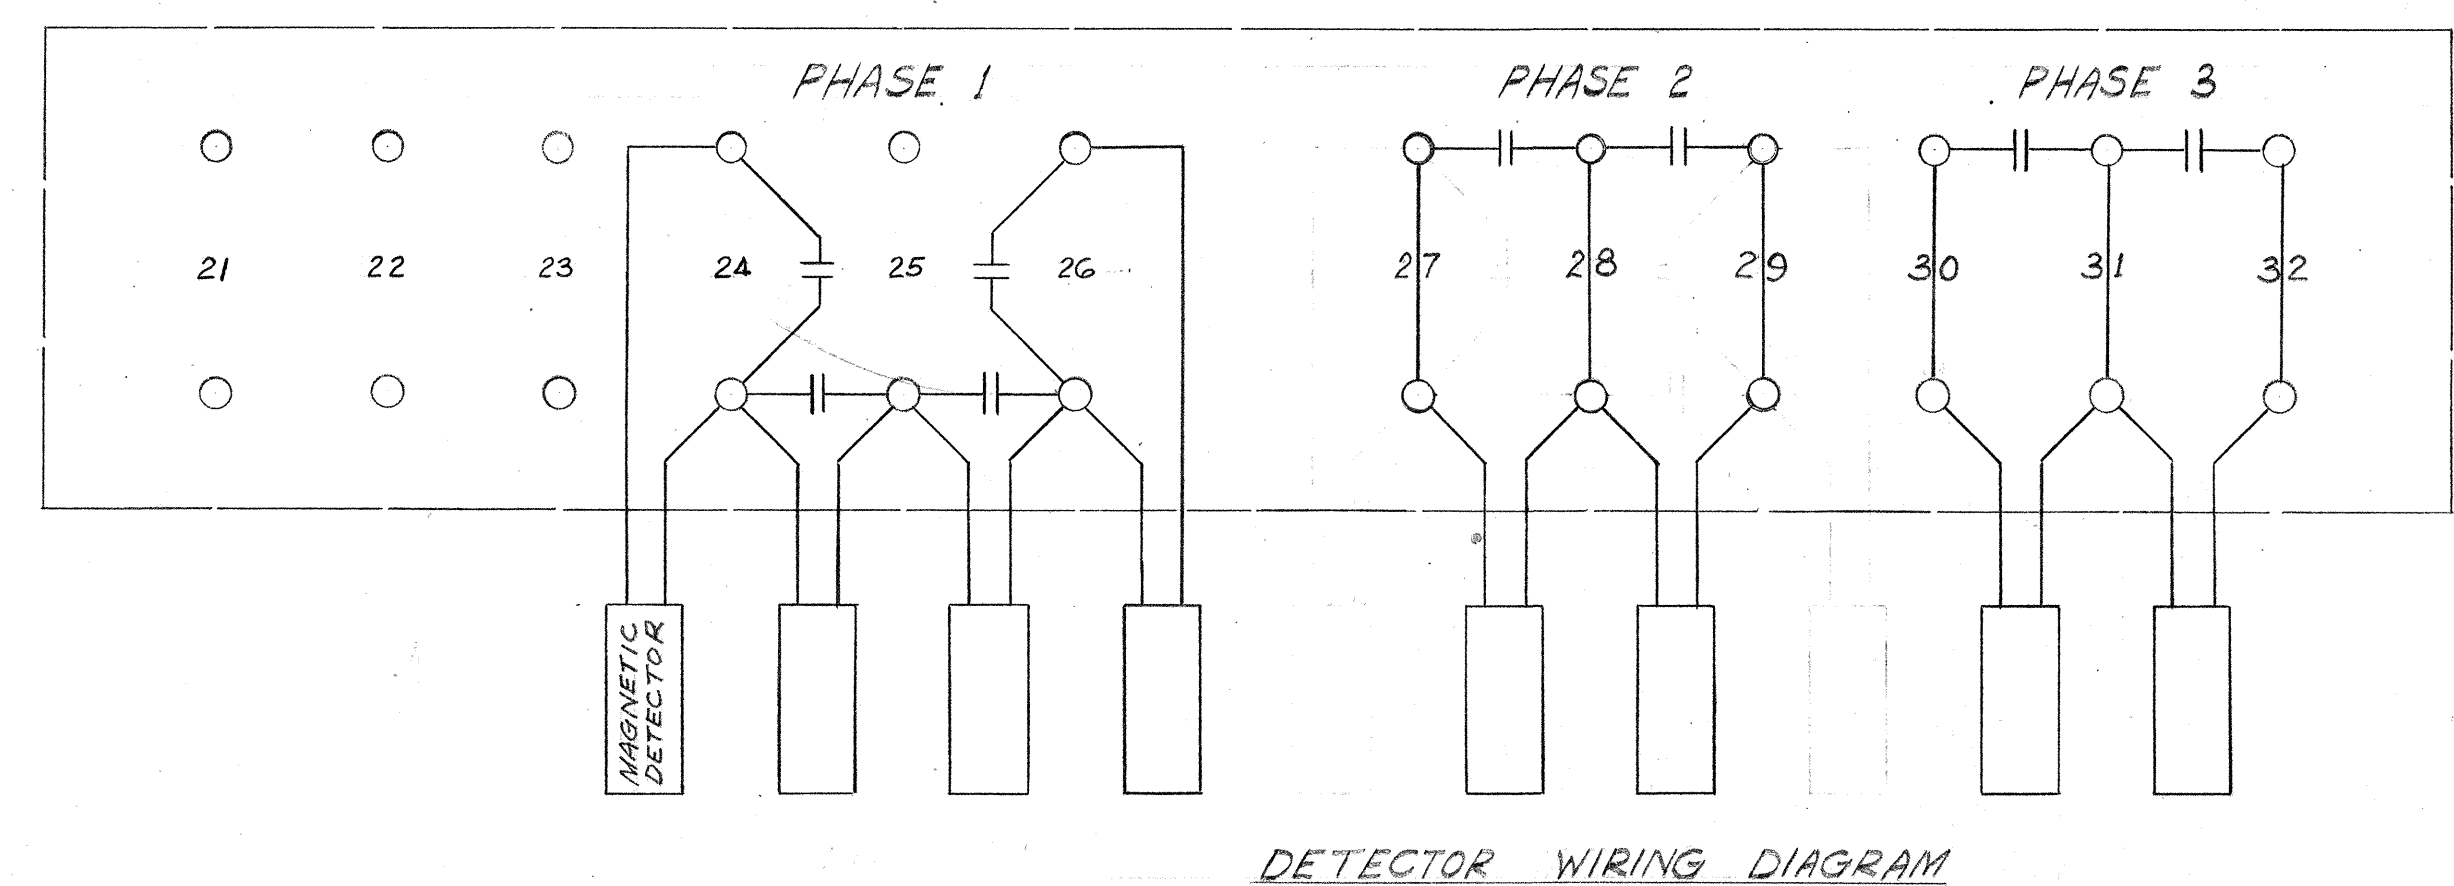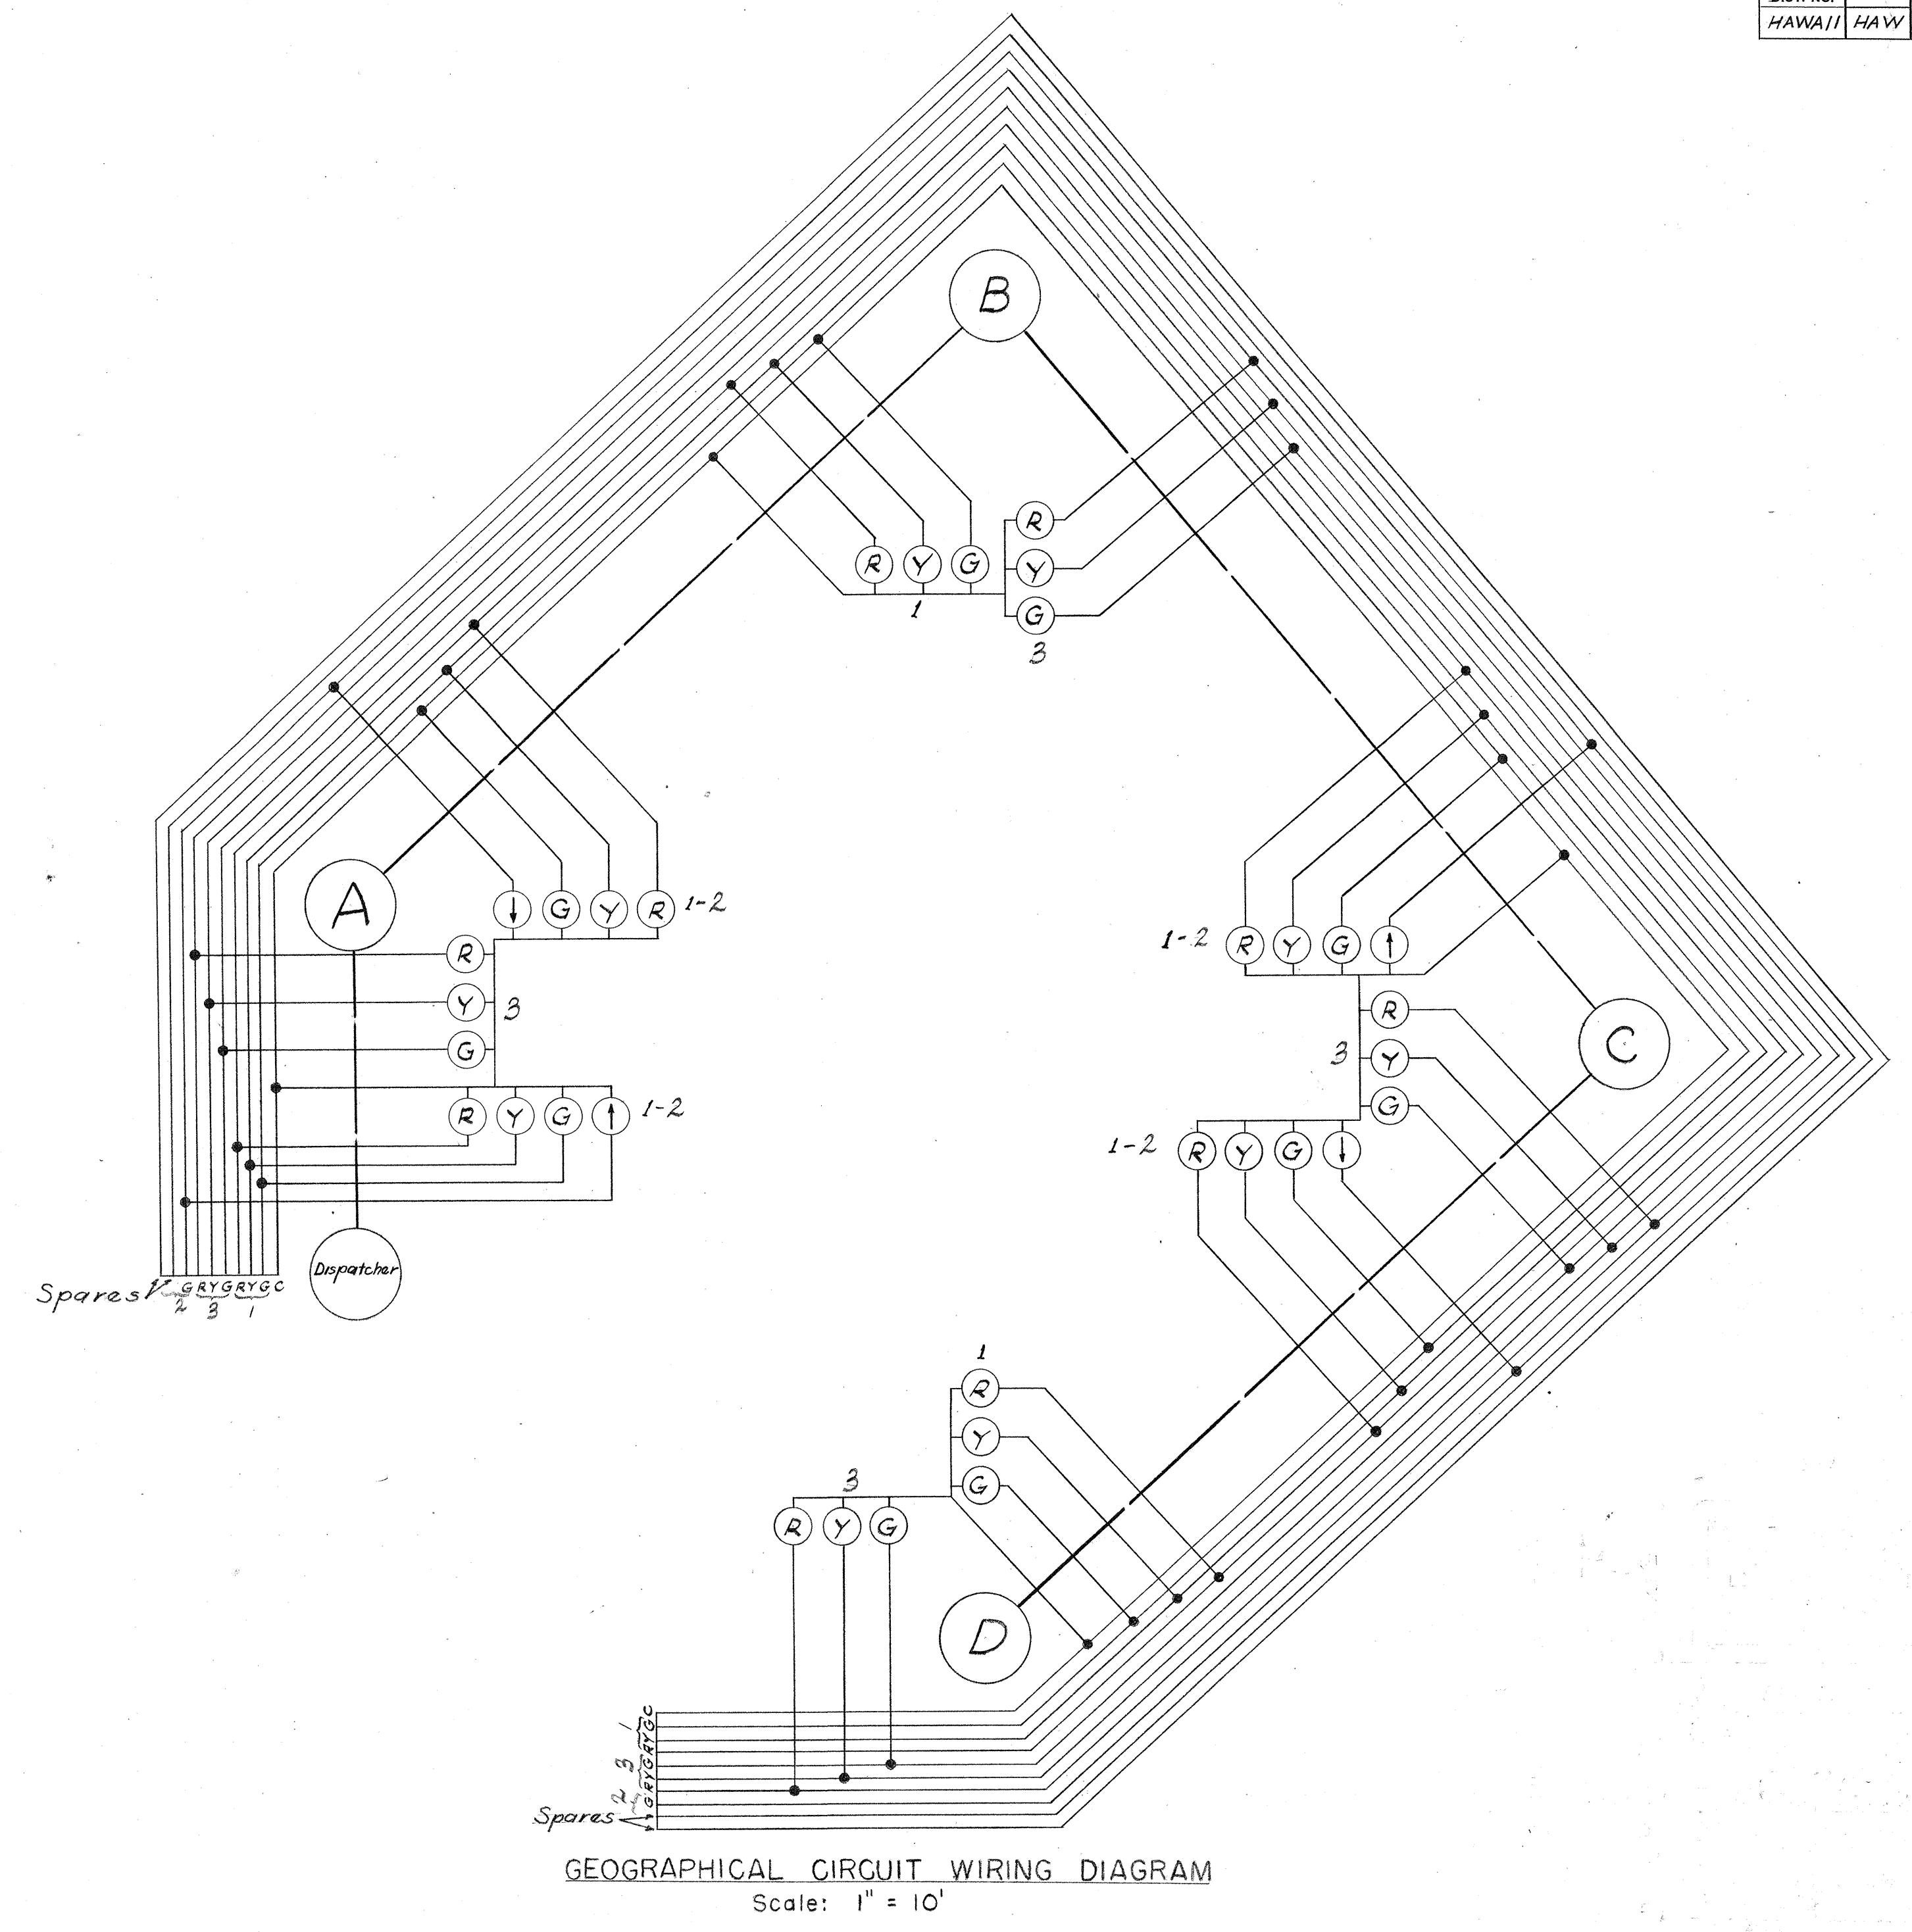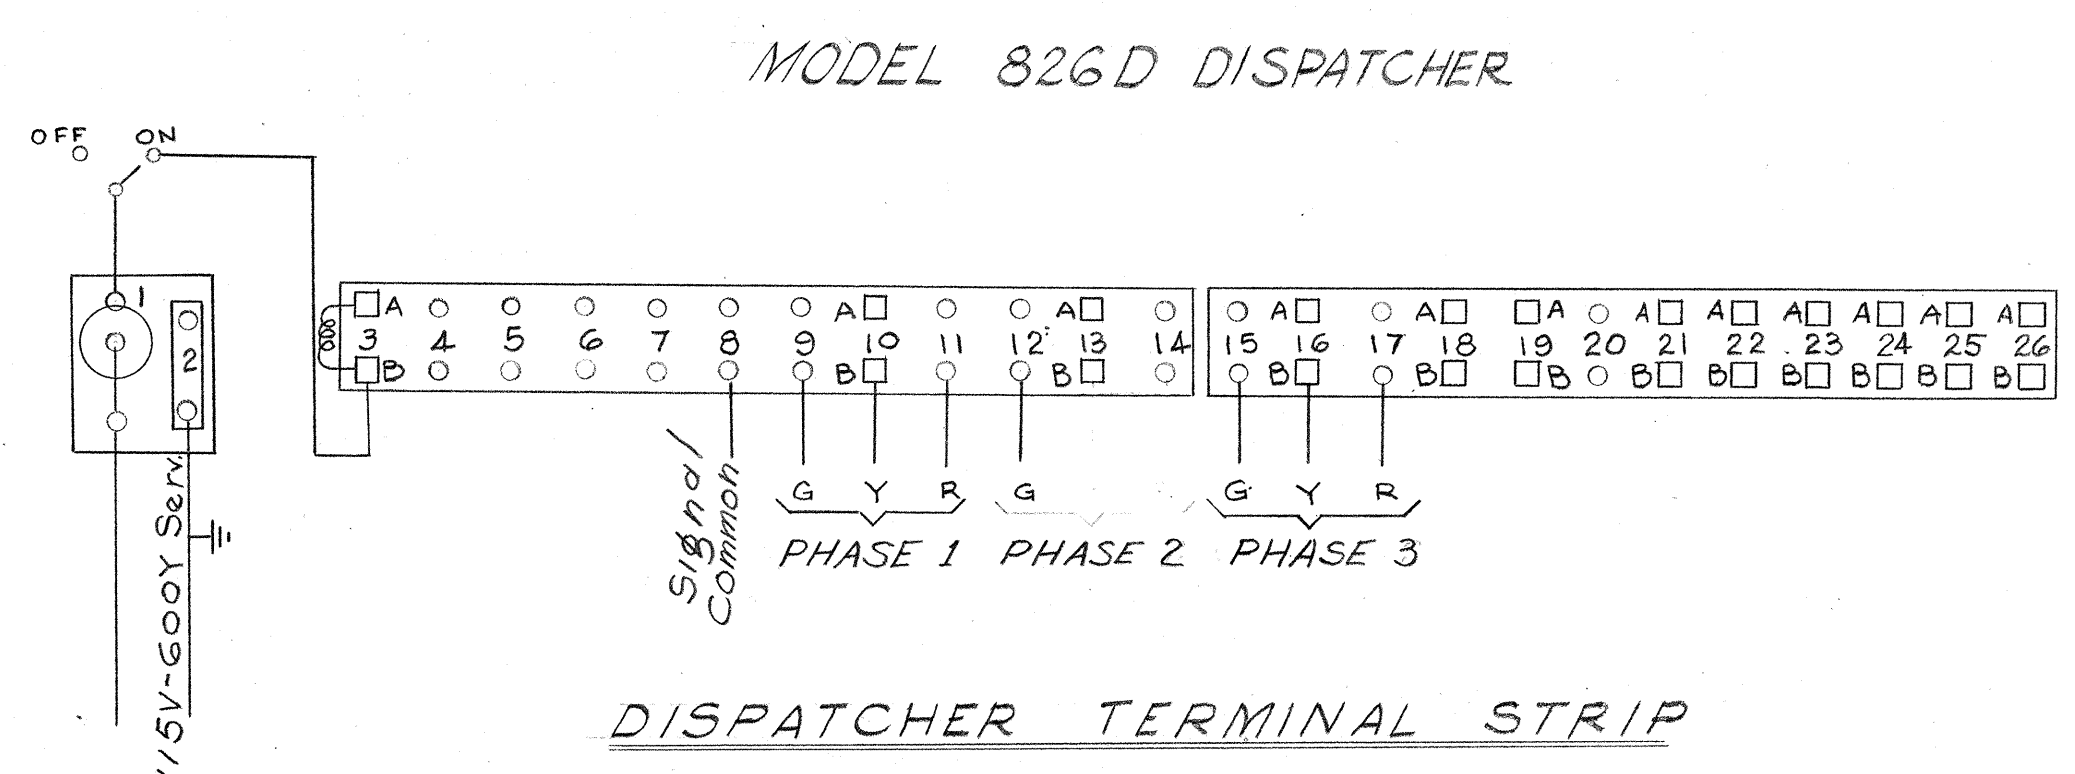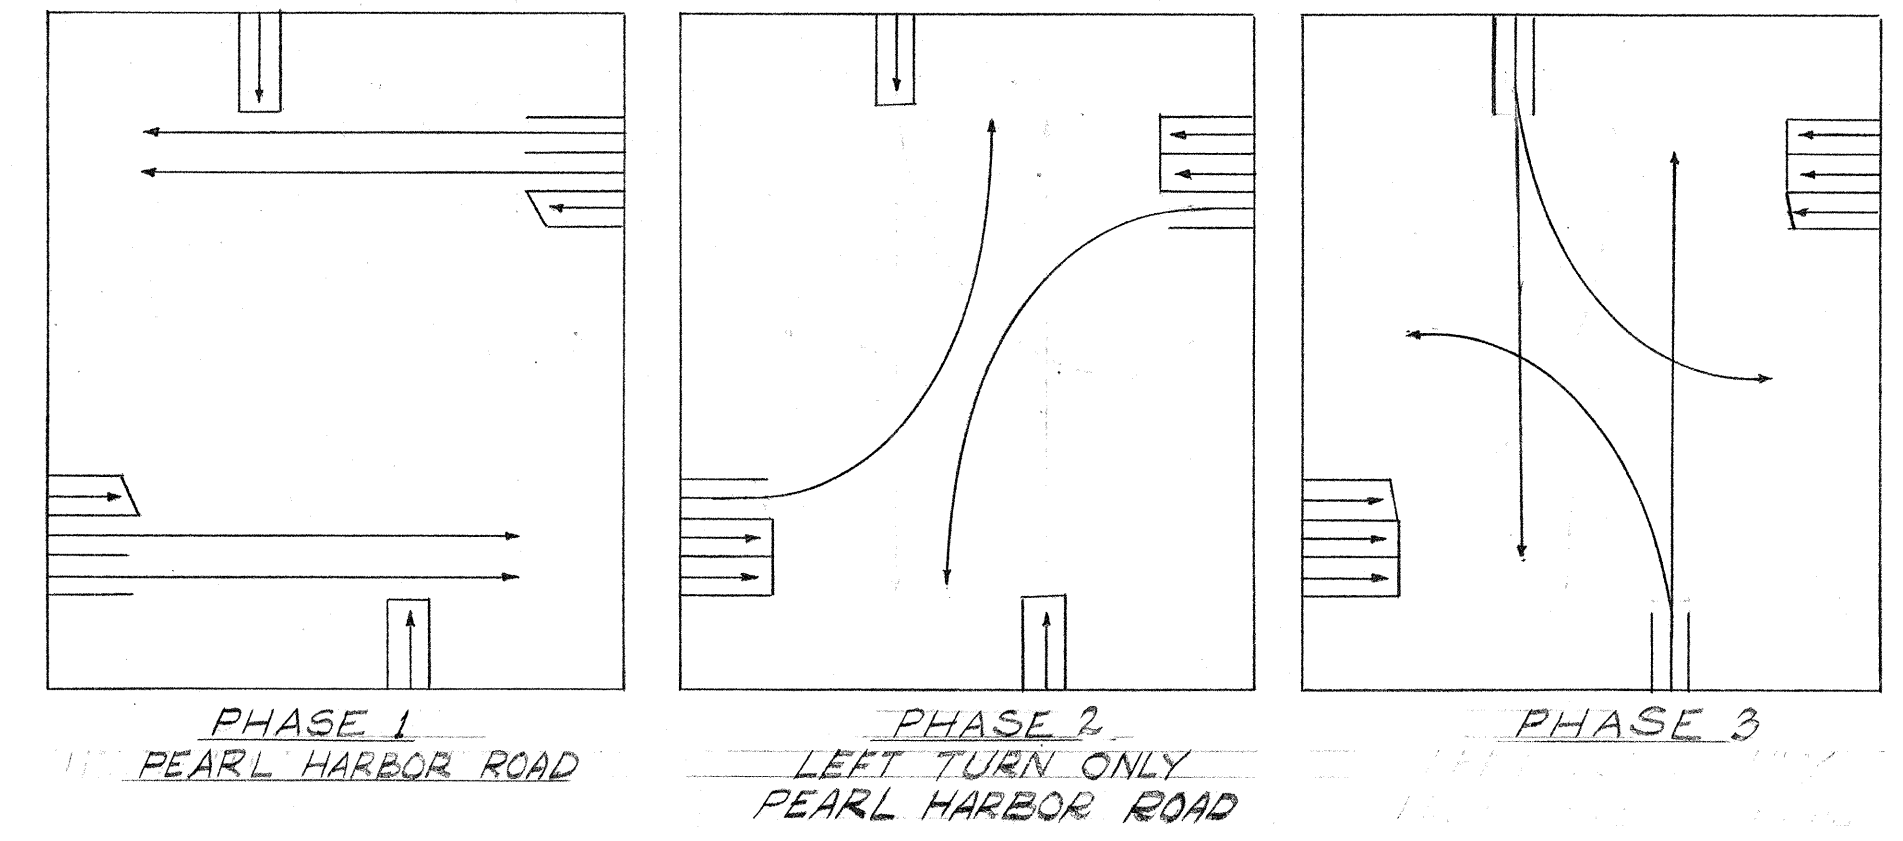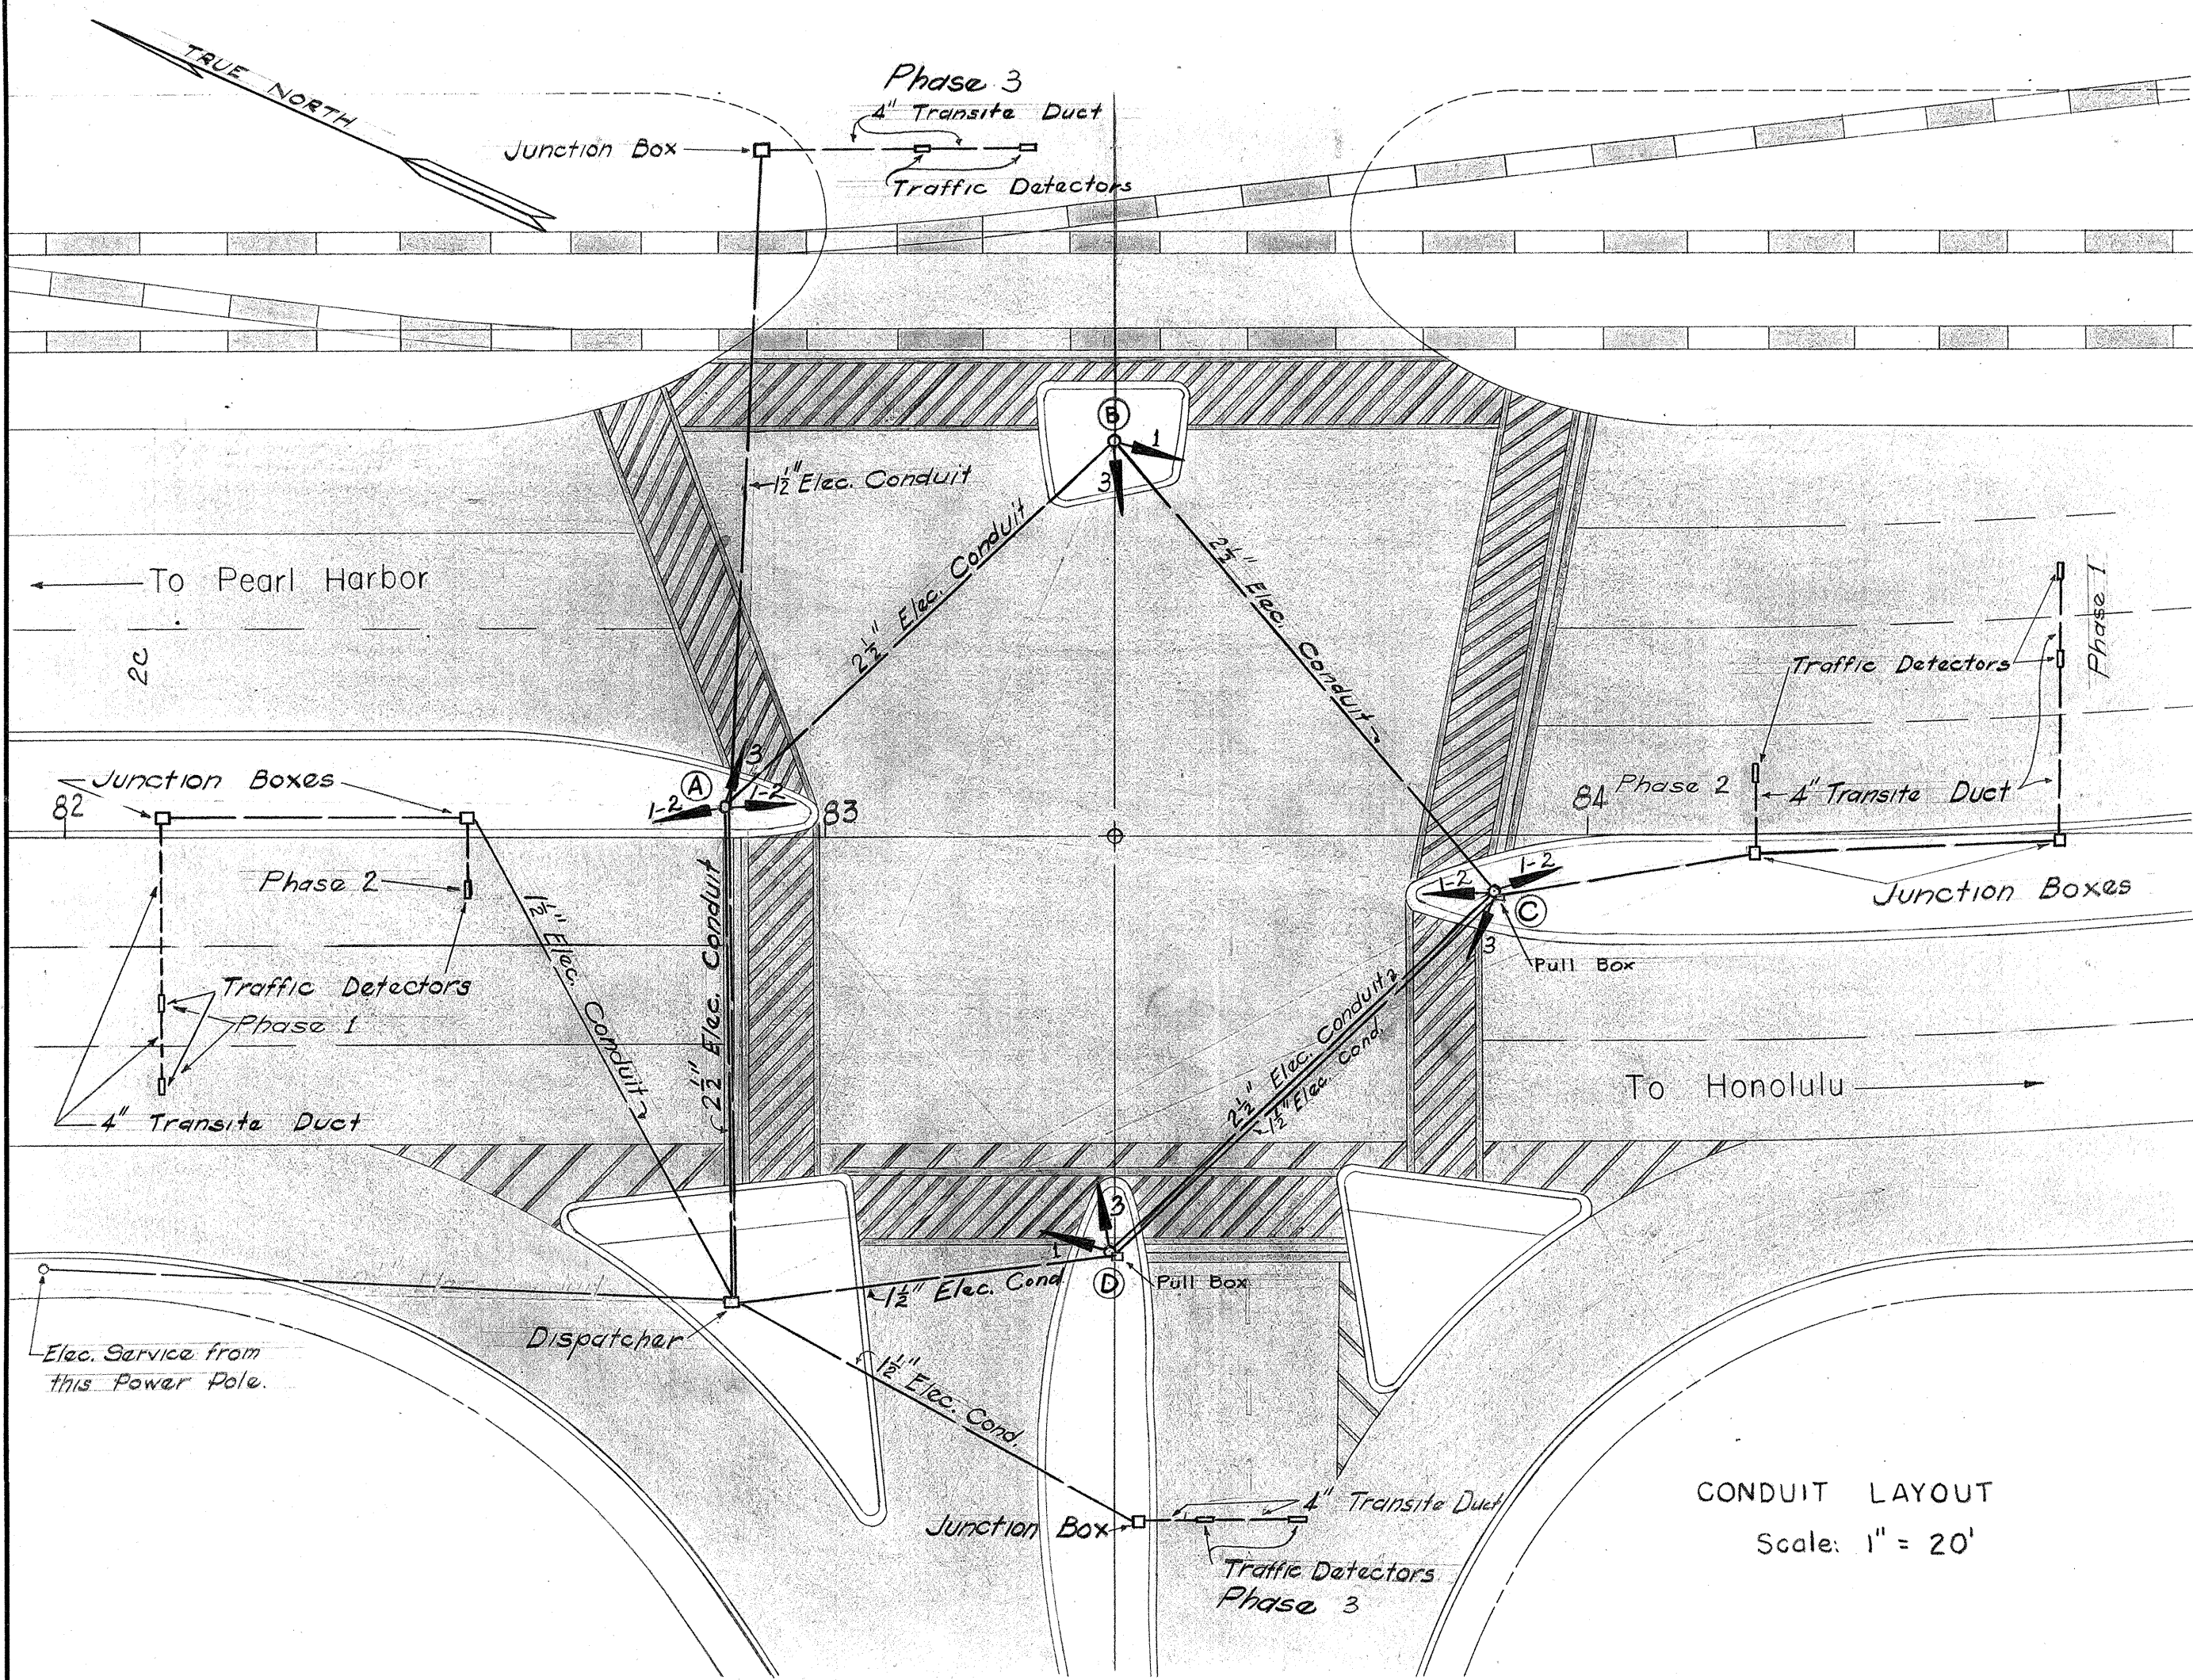

TERRITORIAL HIGHWAY DEPARTMENT
TERRITORY OF HAWAII

TRAFFIC SIGNAL WIRING DIAGRAMS
 HONOLULU - PEARL HARBOR ROAD
 AND
 INTERSECTION AT STATION 83+38±

PROJECT NO. SN-A-F 44(4) MAY 1949

SHEET No. OF SHEETS

5242.49C