



FED. ROAD DIST. NO.	STATE	FED. AID PROJ. NO.	FISCAL YEAR	SHEET NO.	TOTAL SHEETS
HAWAII	HAW	FU 44(2)	1948	21	41




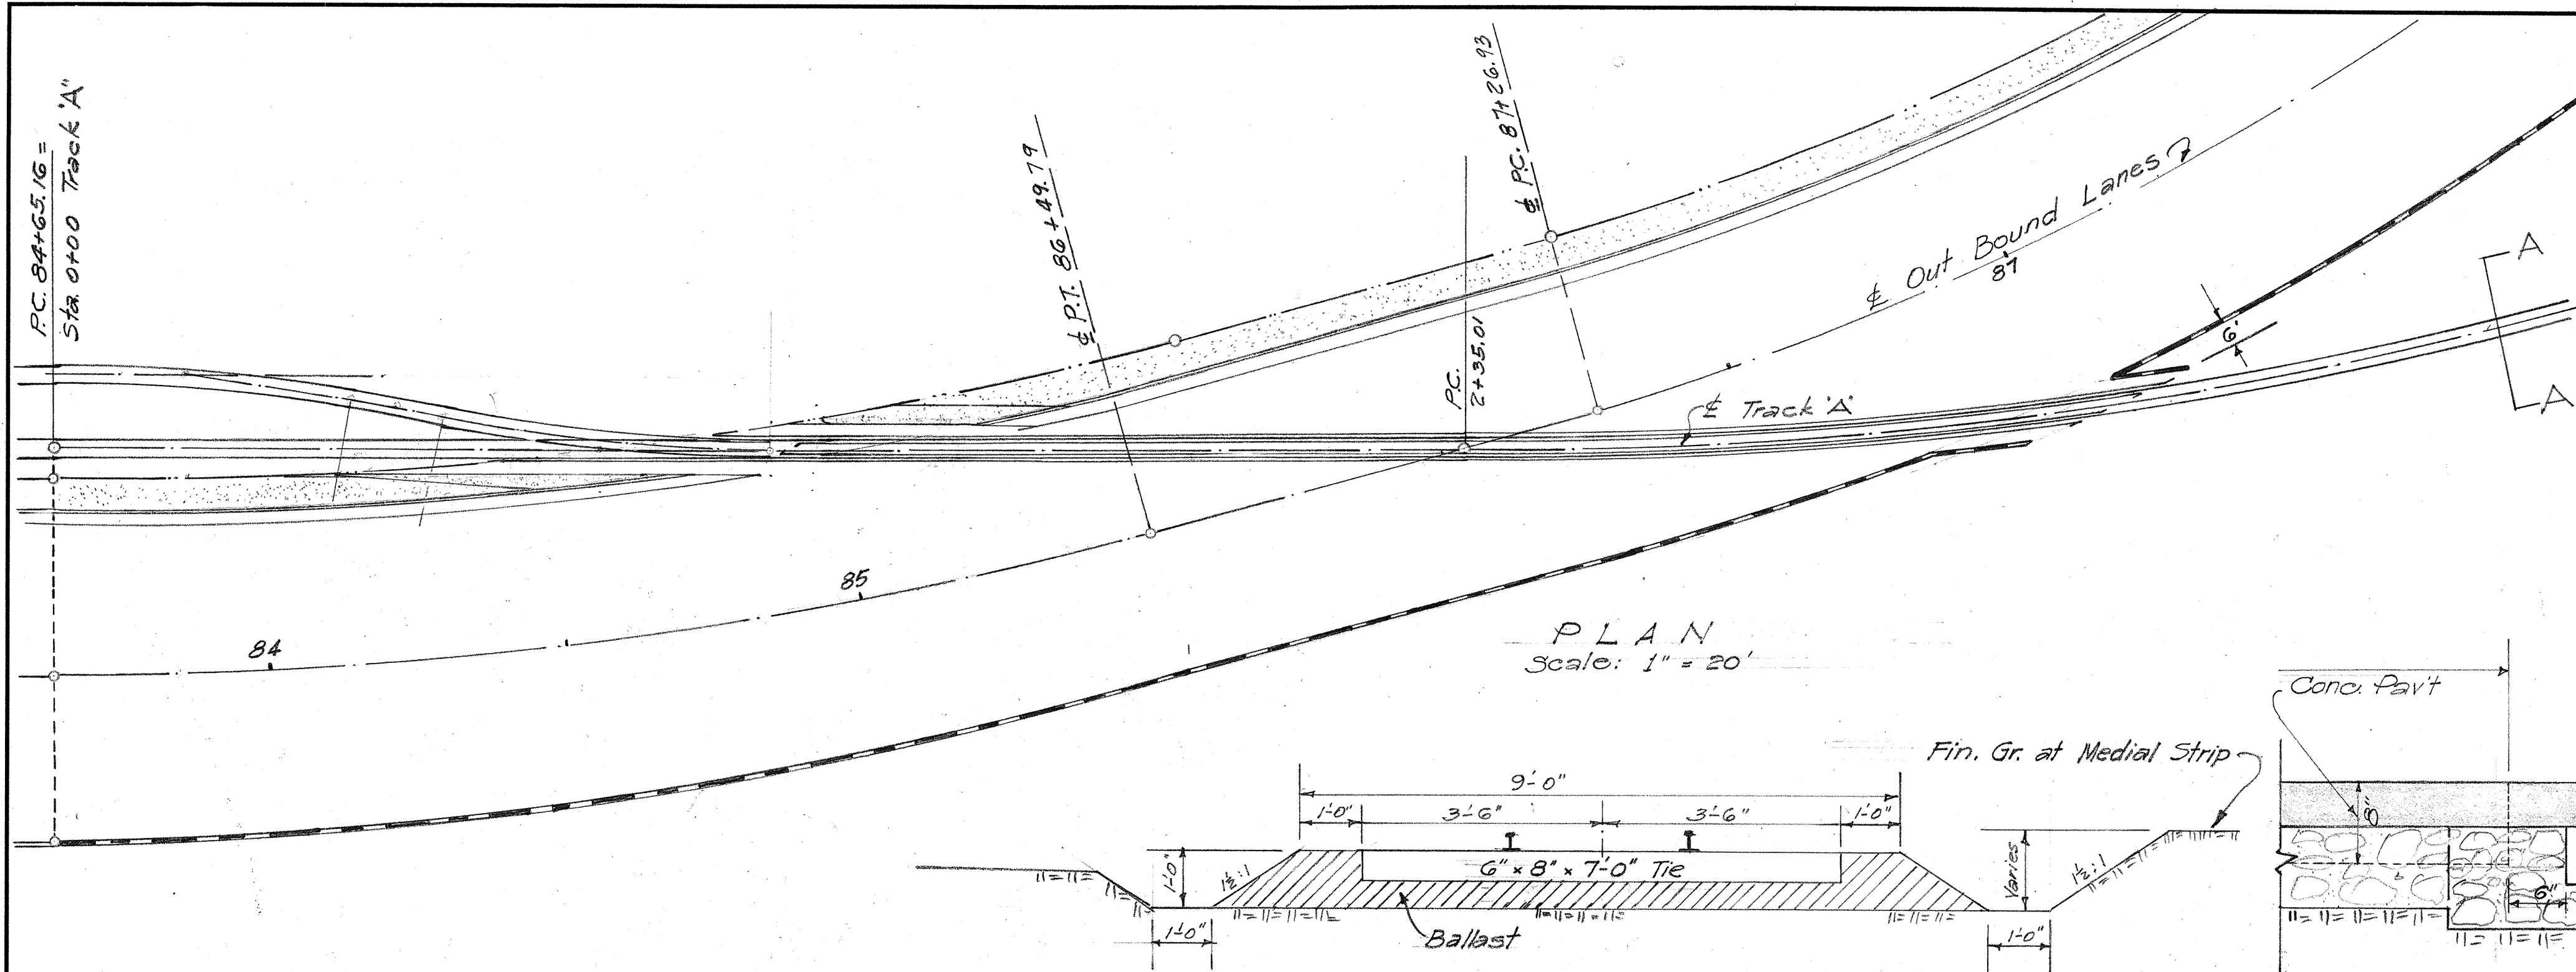


Ballast-No.2 Crushed Rock (Size No.3) shall be tamped in place with pneumatic tampers if not accessible to roller and shall be paid for under the item of Mineral Aggregate.

Asphalt Concrete shall be kept off top of rail during paving operations

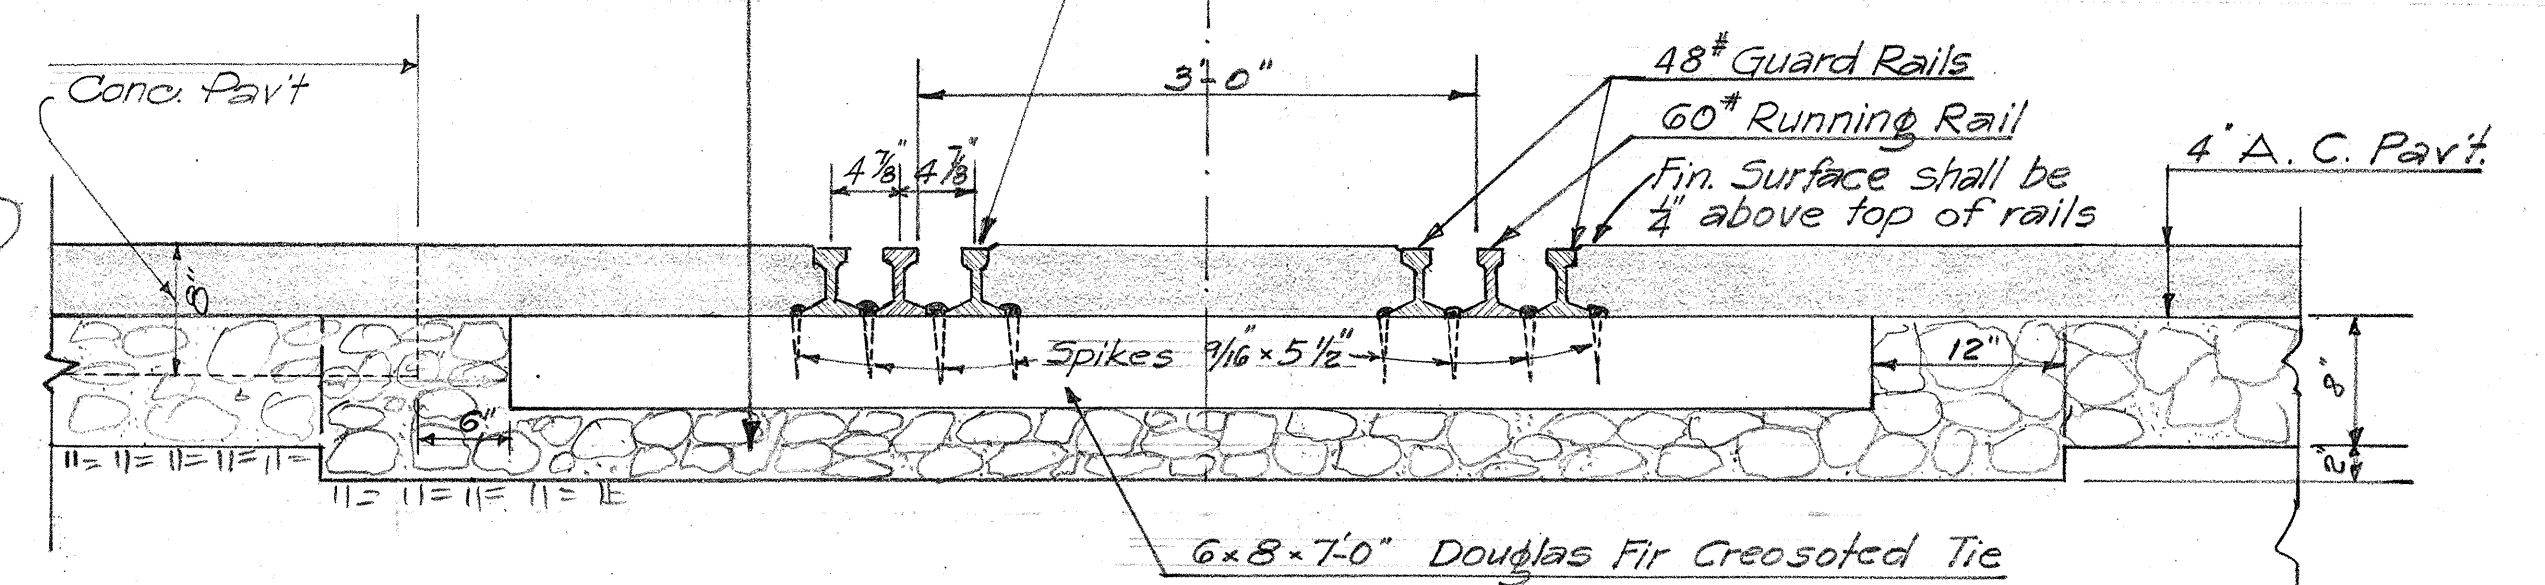

TYPICAL SECTION OF RAILROAD CROSSING Scale 1 1/2" = 1'-0"

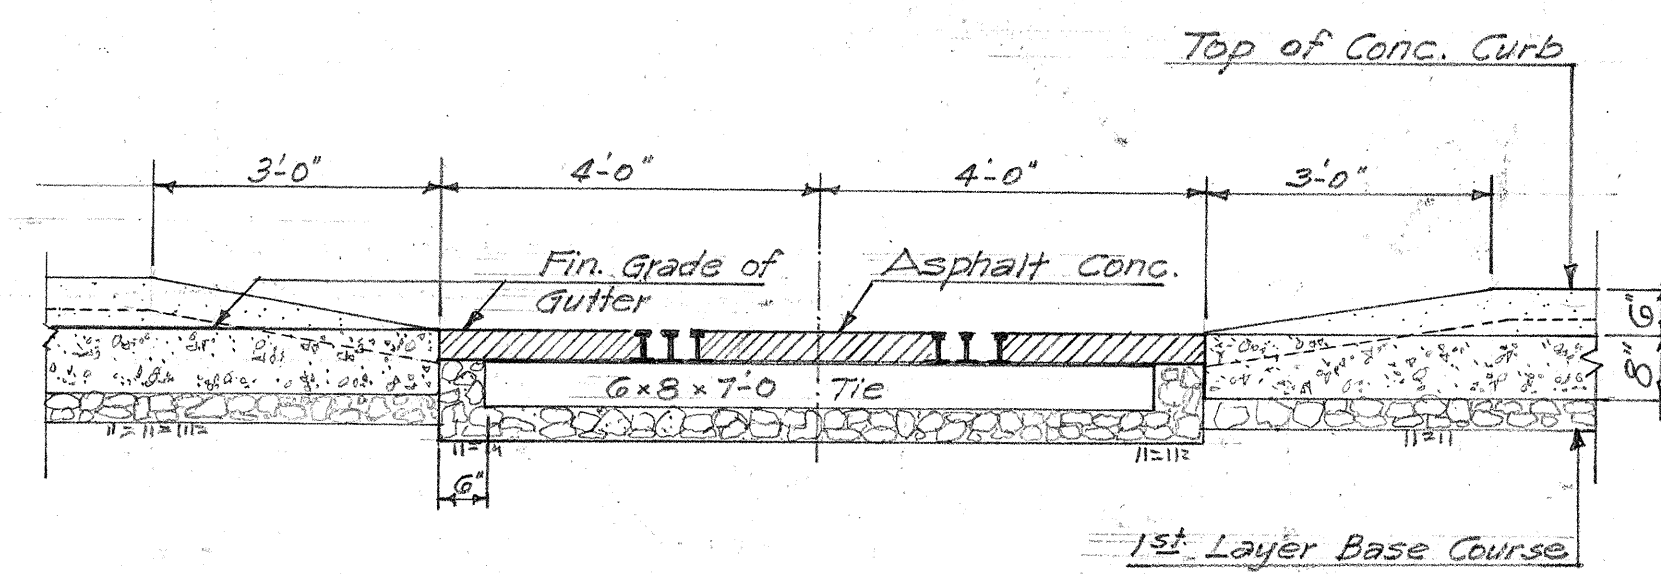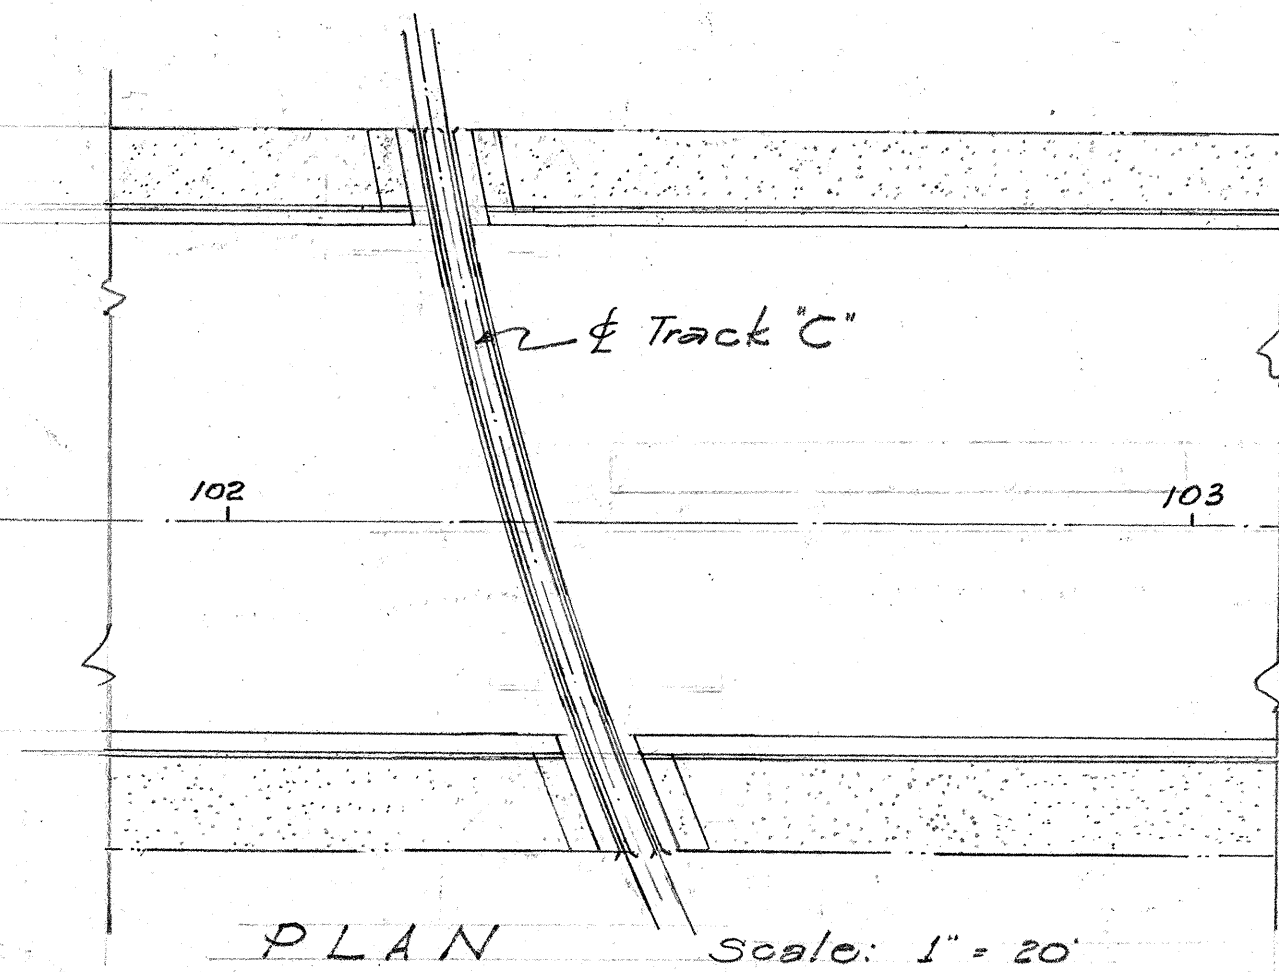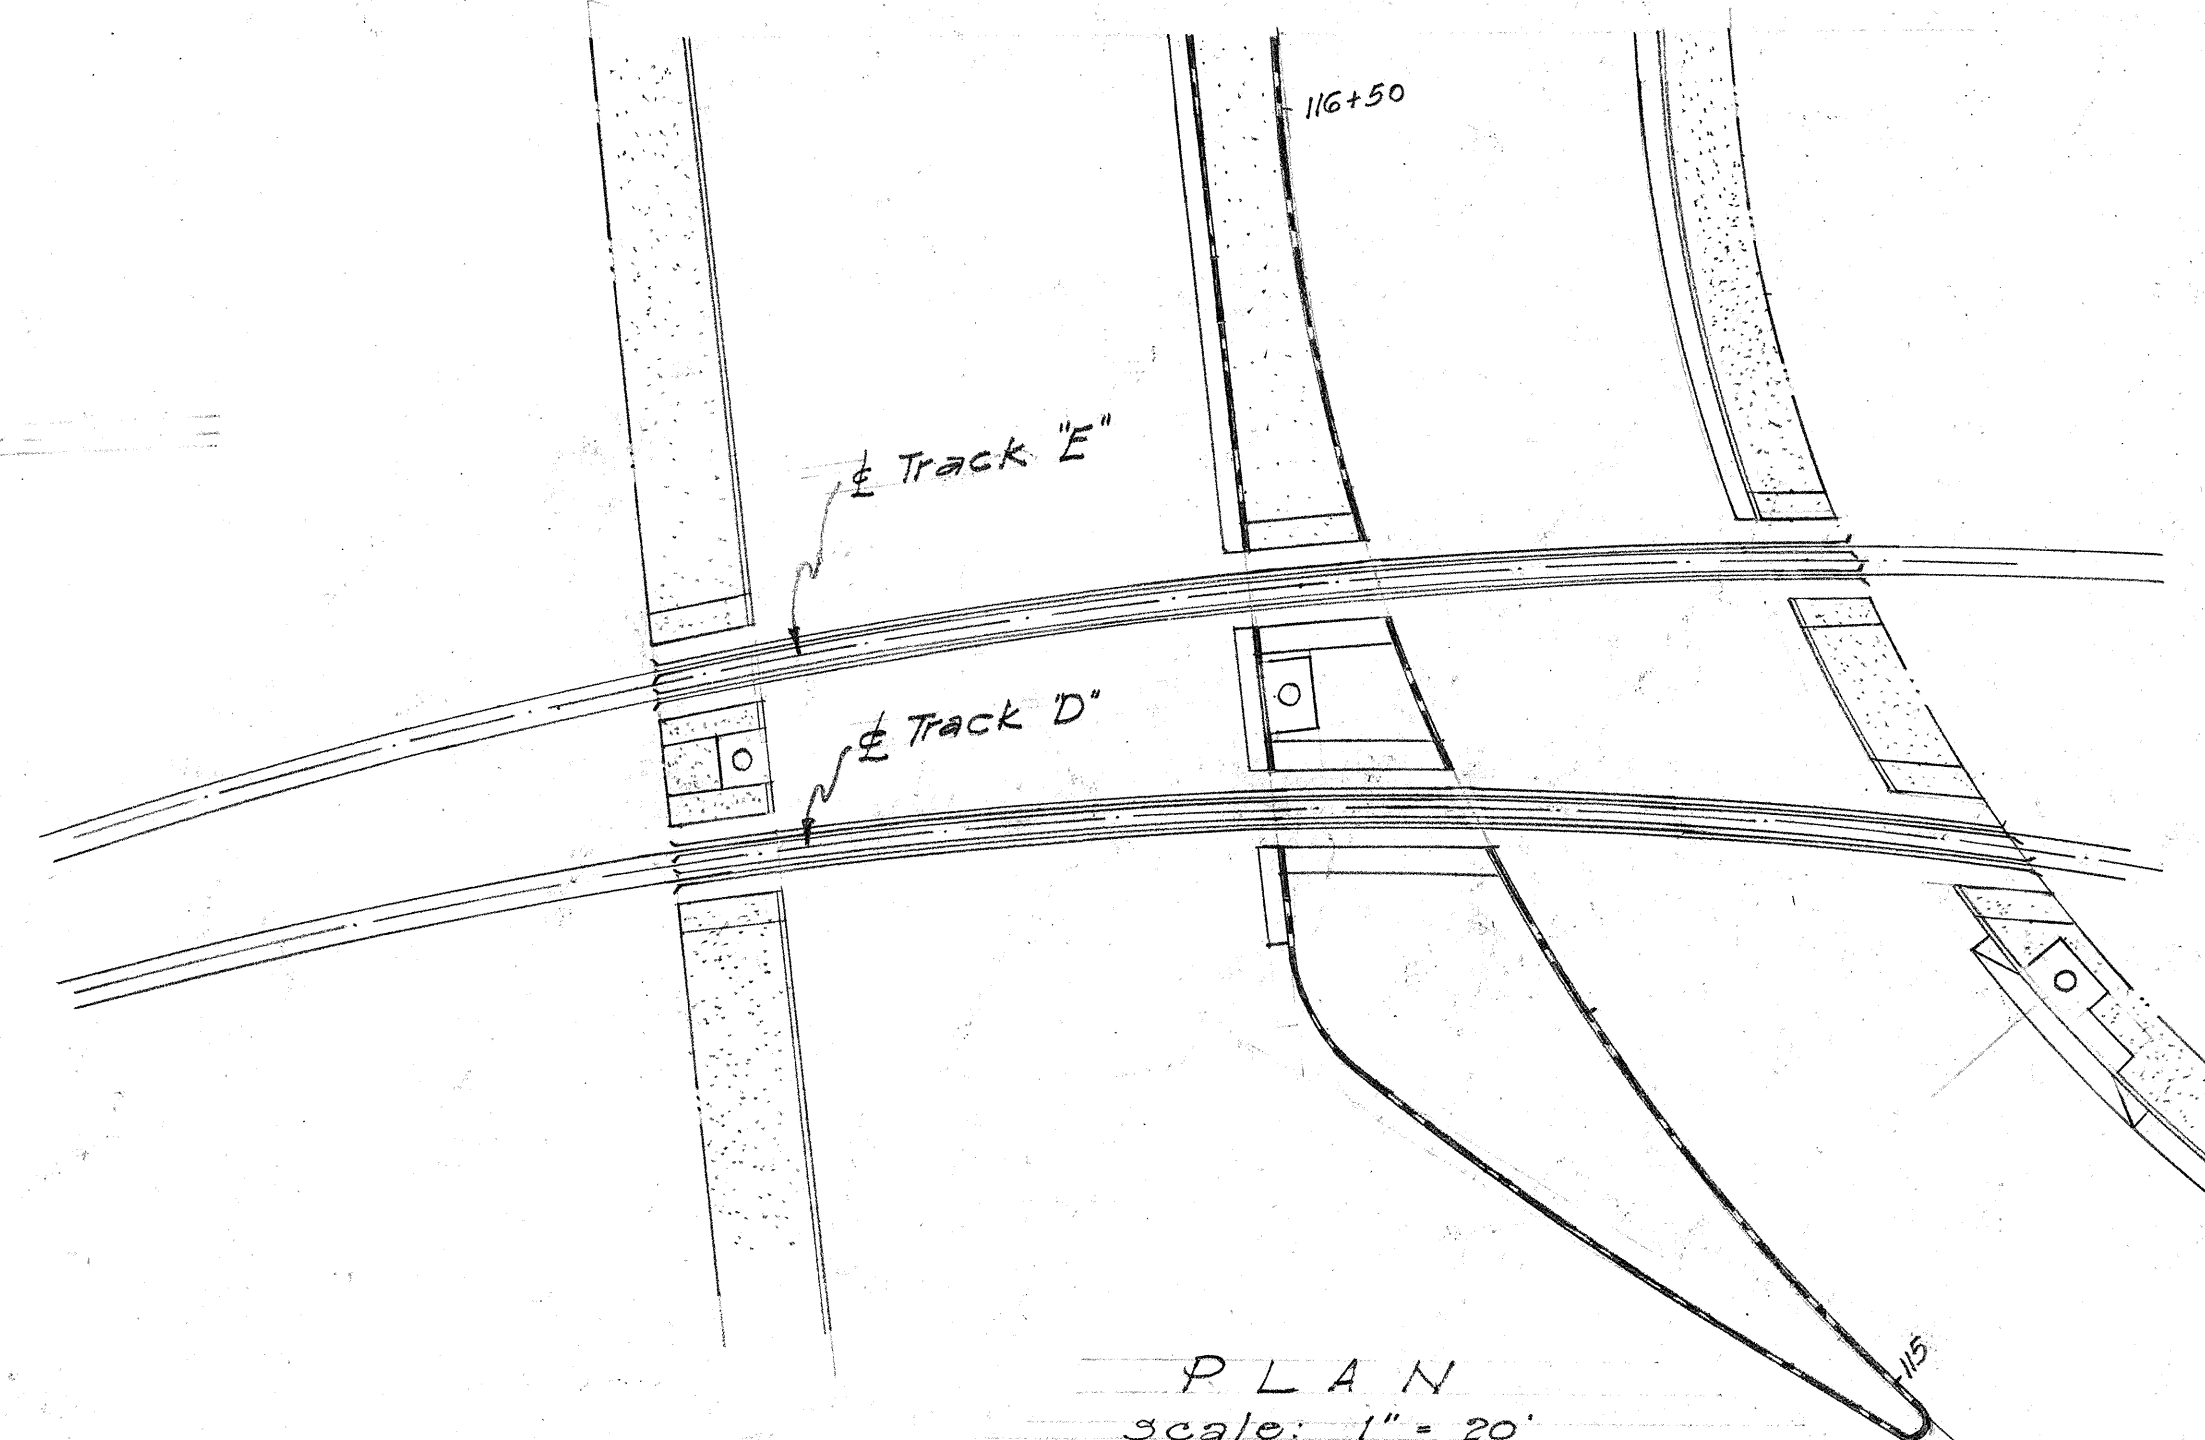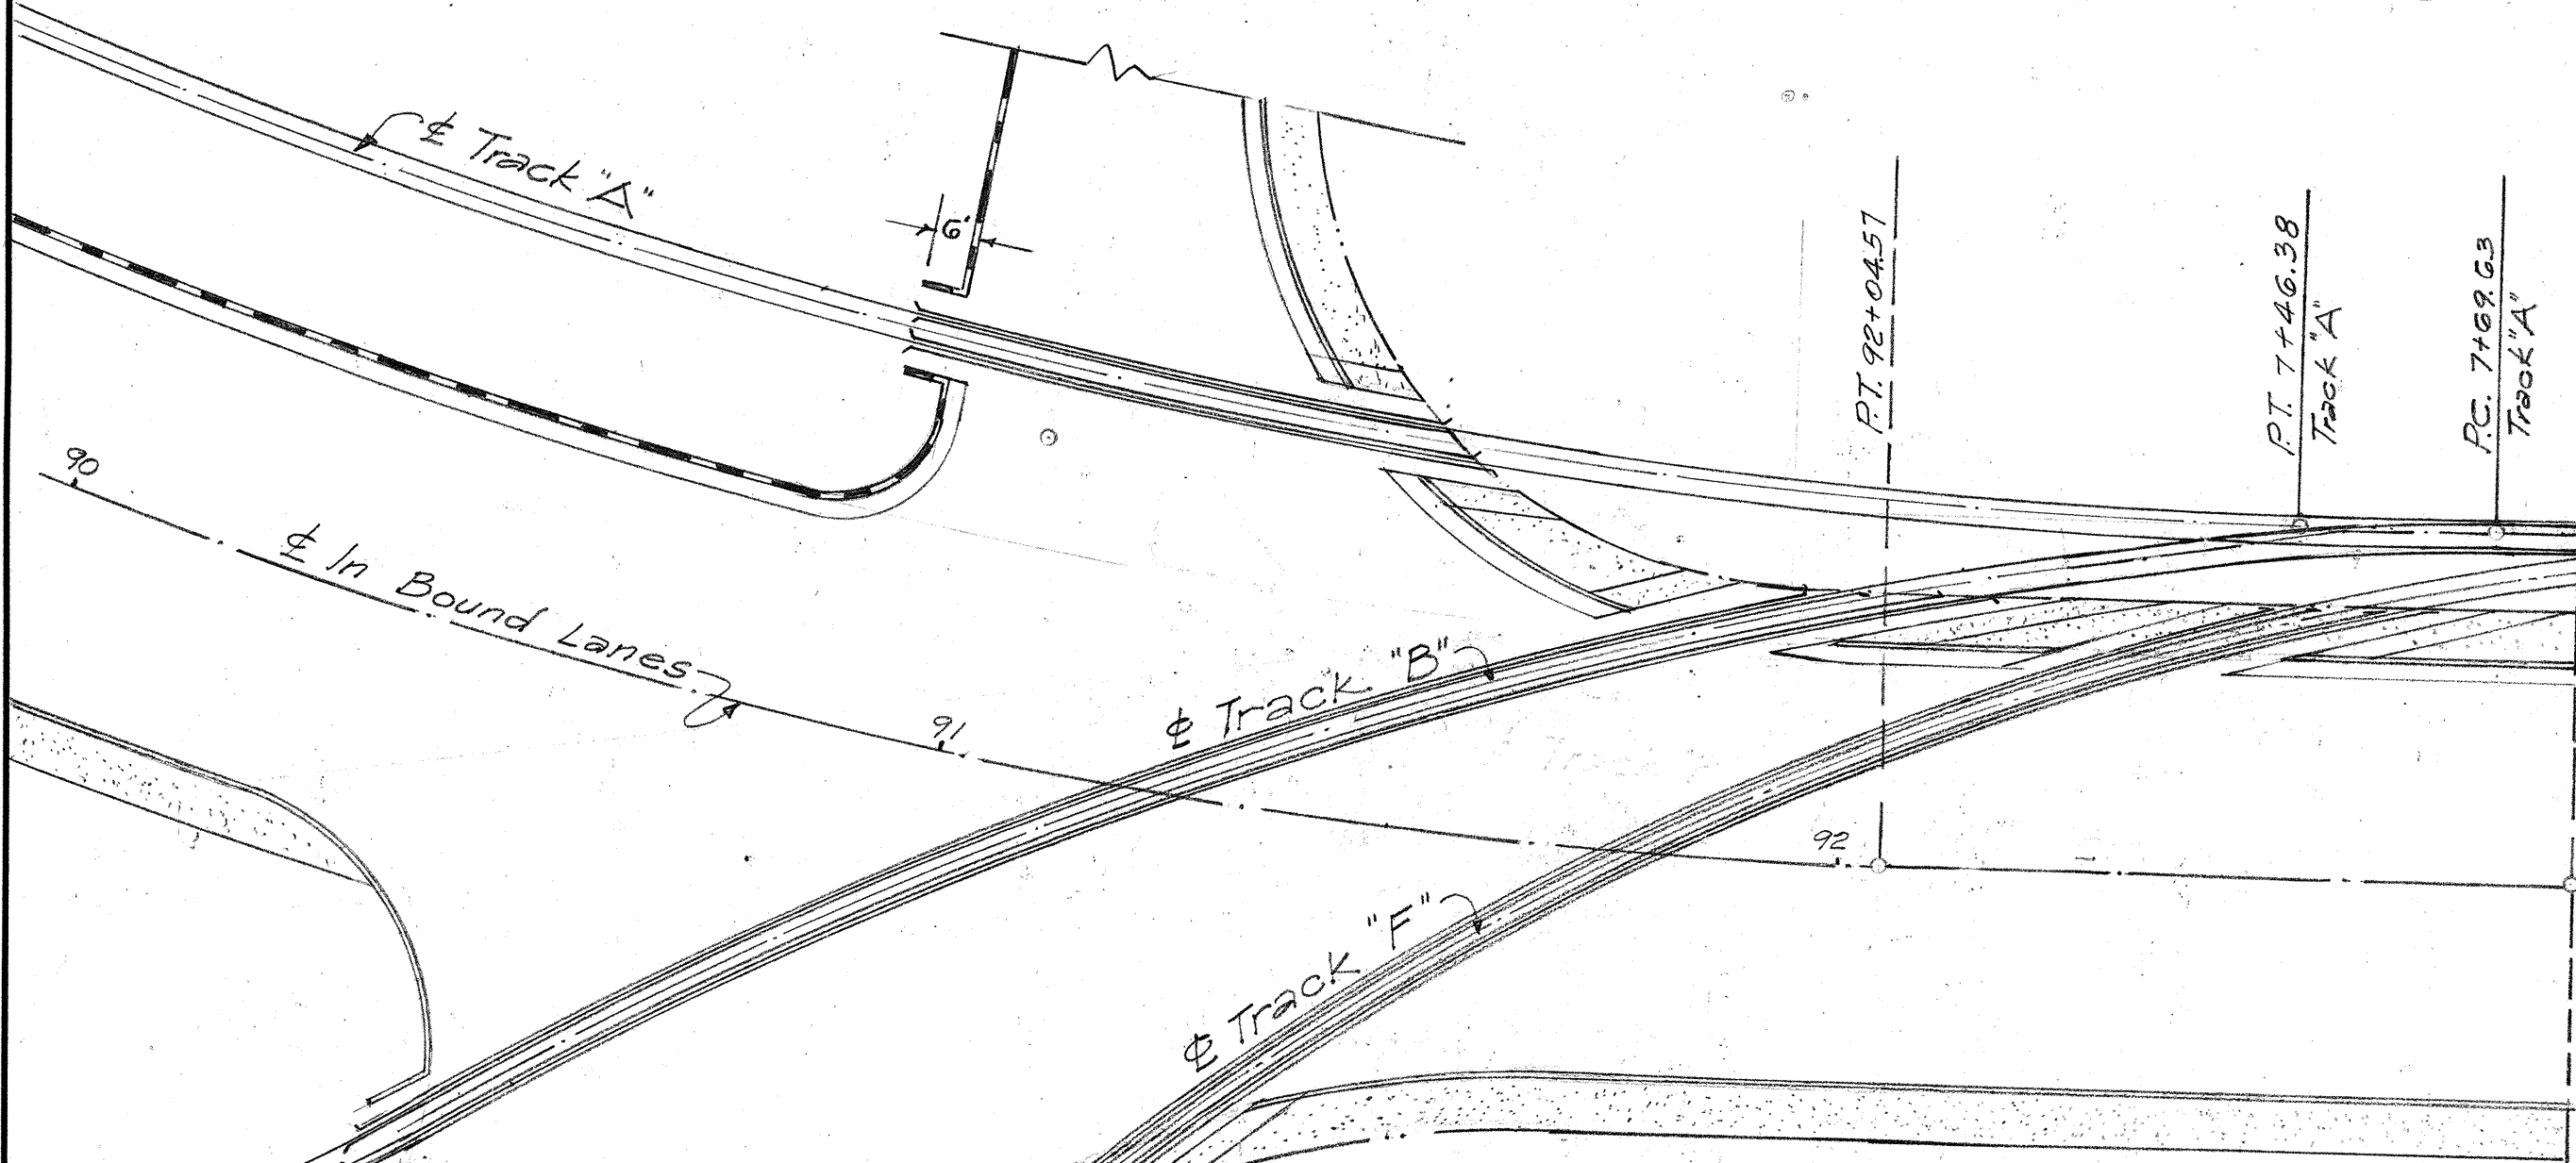

TYPICAL SECTION CROSSING AT SIDEWALK Scale 1/2" = 1'-0"

TERRITORIAL HIGHWAY DEPARTMENT
TERRITORY OF HAWAII
RAILROAD CROSSING DETAILS
HONOLULU-PEARL HARBOR RD
IWILEI SECTION
PROJECT No. FU44(2) 1ST UNIT
Scale: As Noted Nov. 1948

SHEET No. 1 OF 1 SHEETS

5364.21

DATE	BY
DESIGNED BY	
DRAWN BY	
CHECKED BY	
NOTED BY	
QUANTITIES CHECKED BY	
CHECKED BY	
ORIGINAL PLAN	
NO.	