



ORIGINAL PLAN	SURVEY PLOTTED BY _____	DATE _____
NOTE BOOK NO.	DESIGNED BY _____	_____
	DRAWN BY _____	_____
	TRACED BY _____	_____
	QUANTITIES BY _____	_____
	QUANTITIES CHECKED BY _____	_____
	CHECKED BY _____	_____





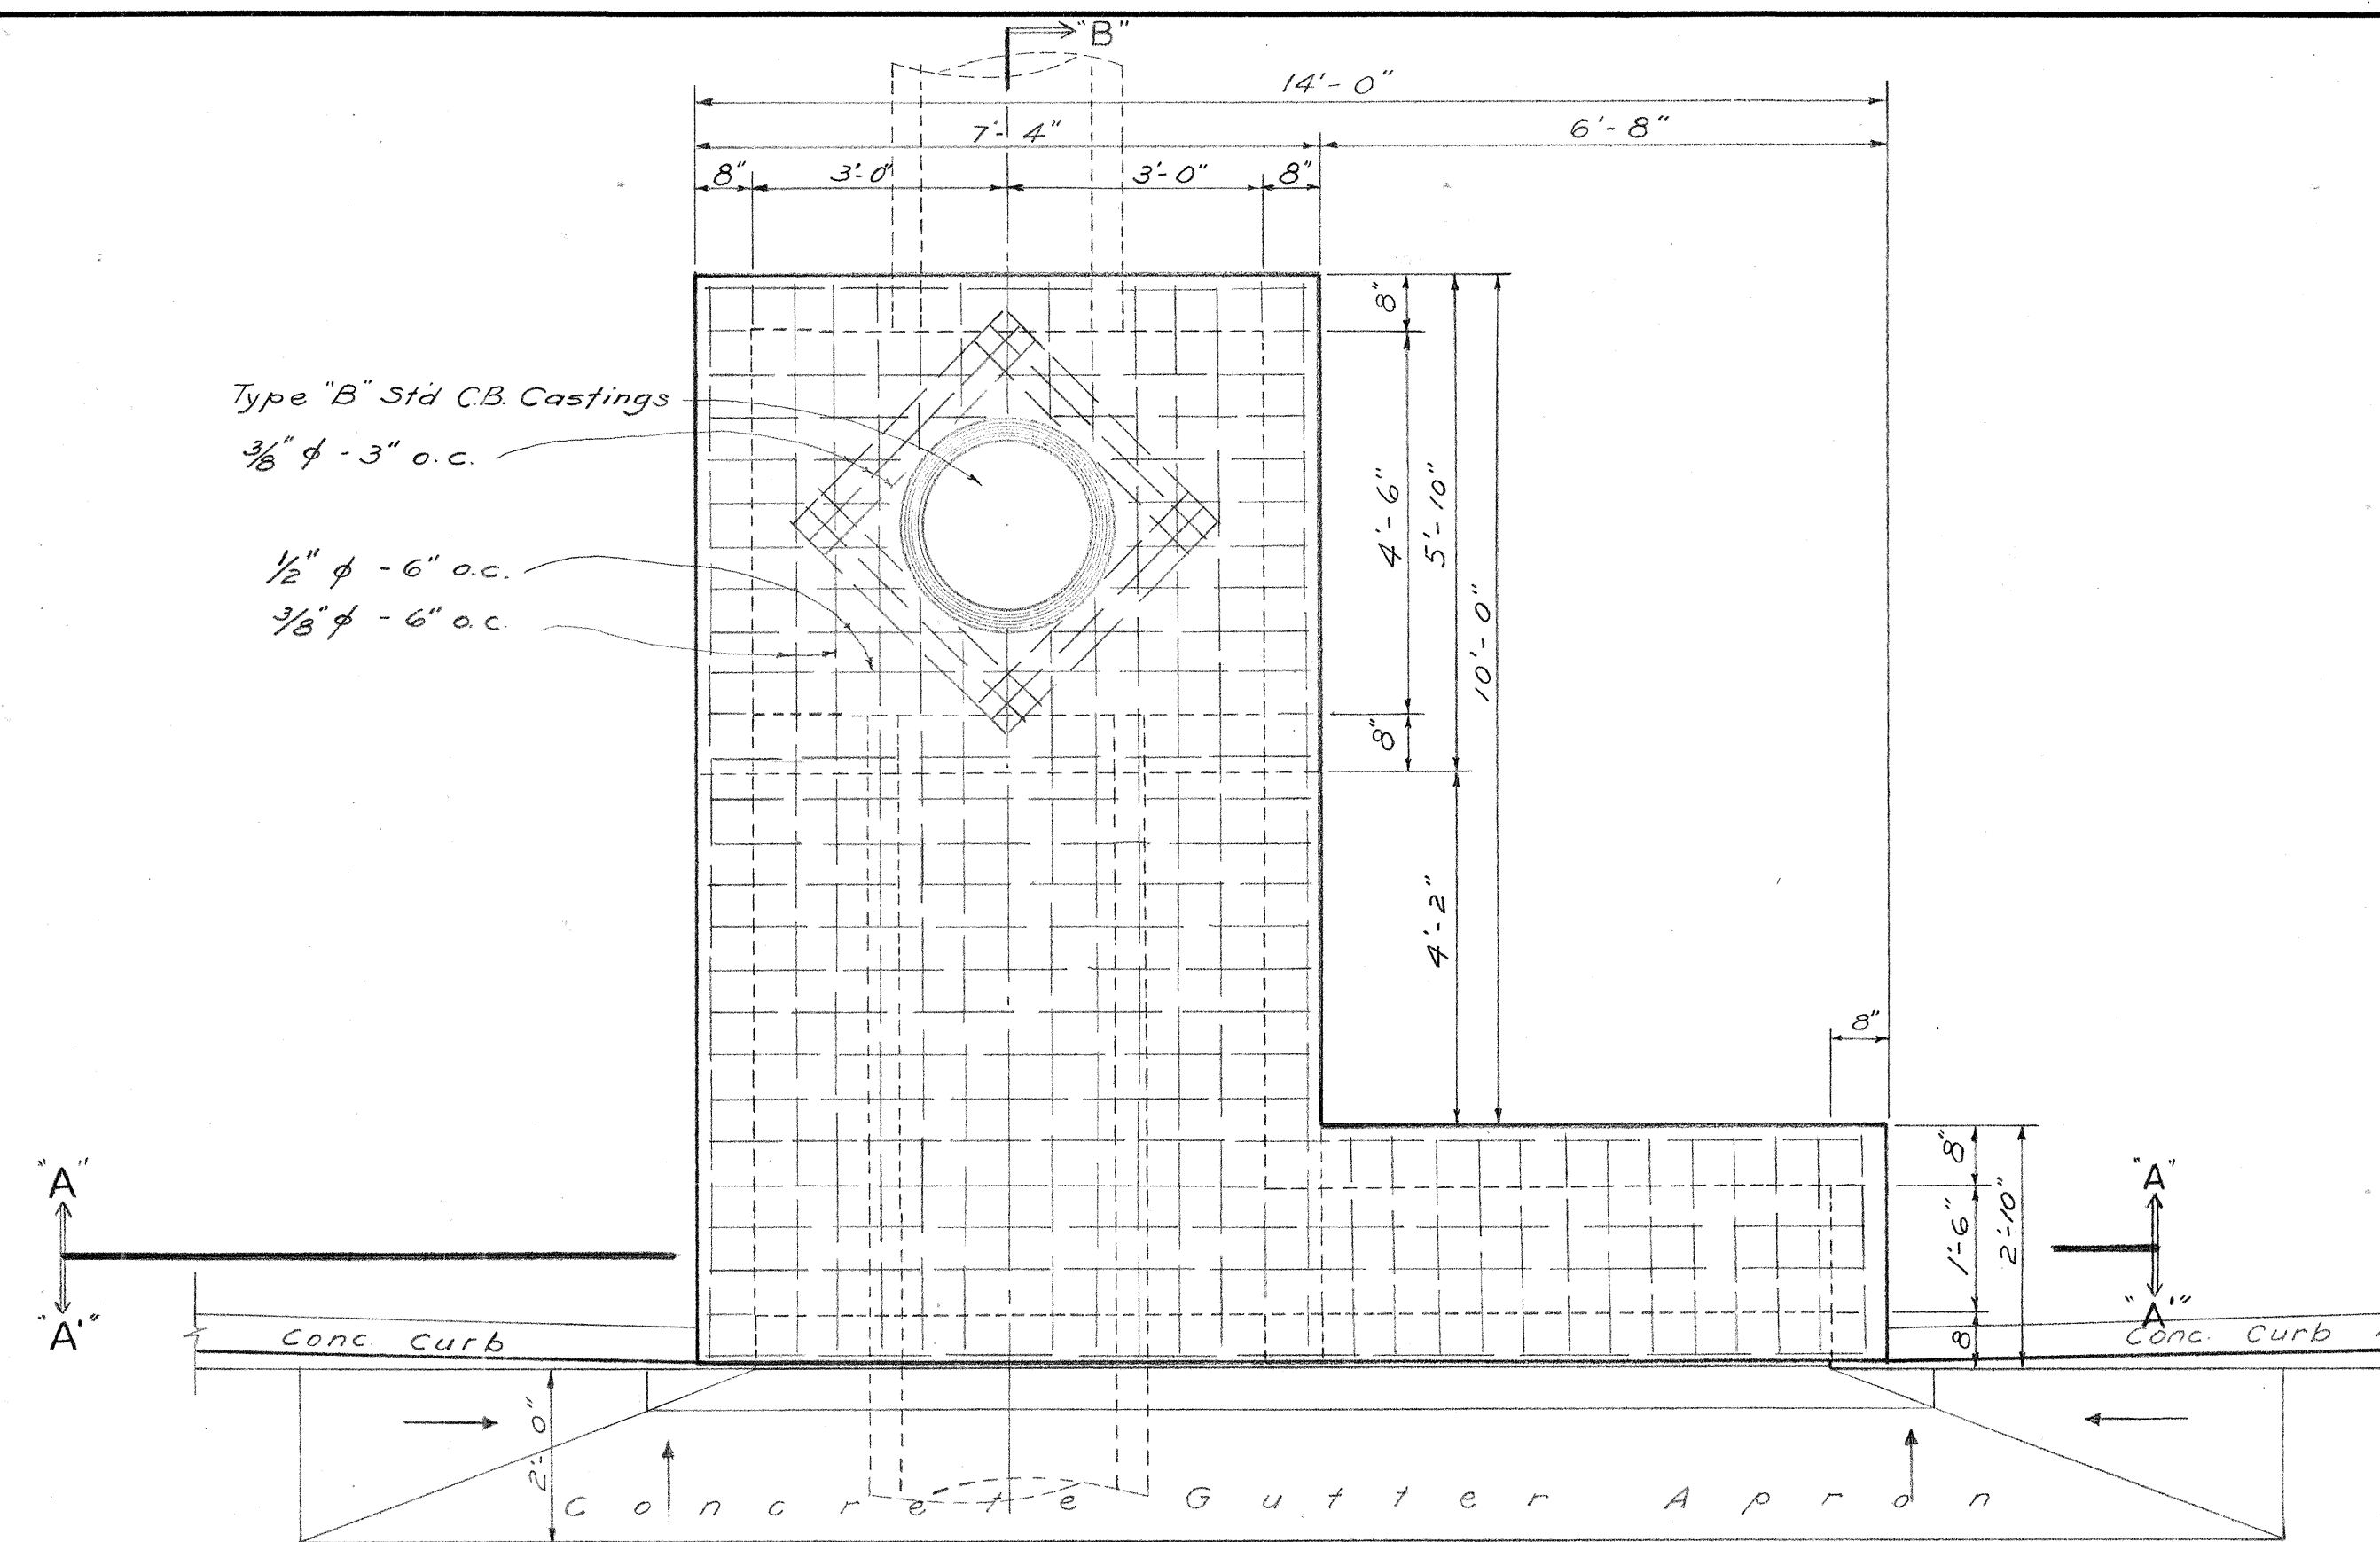


PLAN

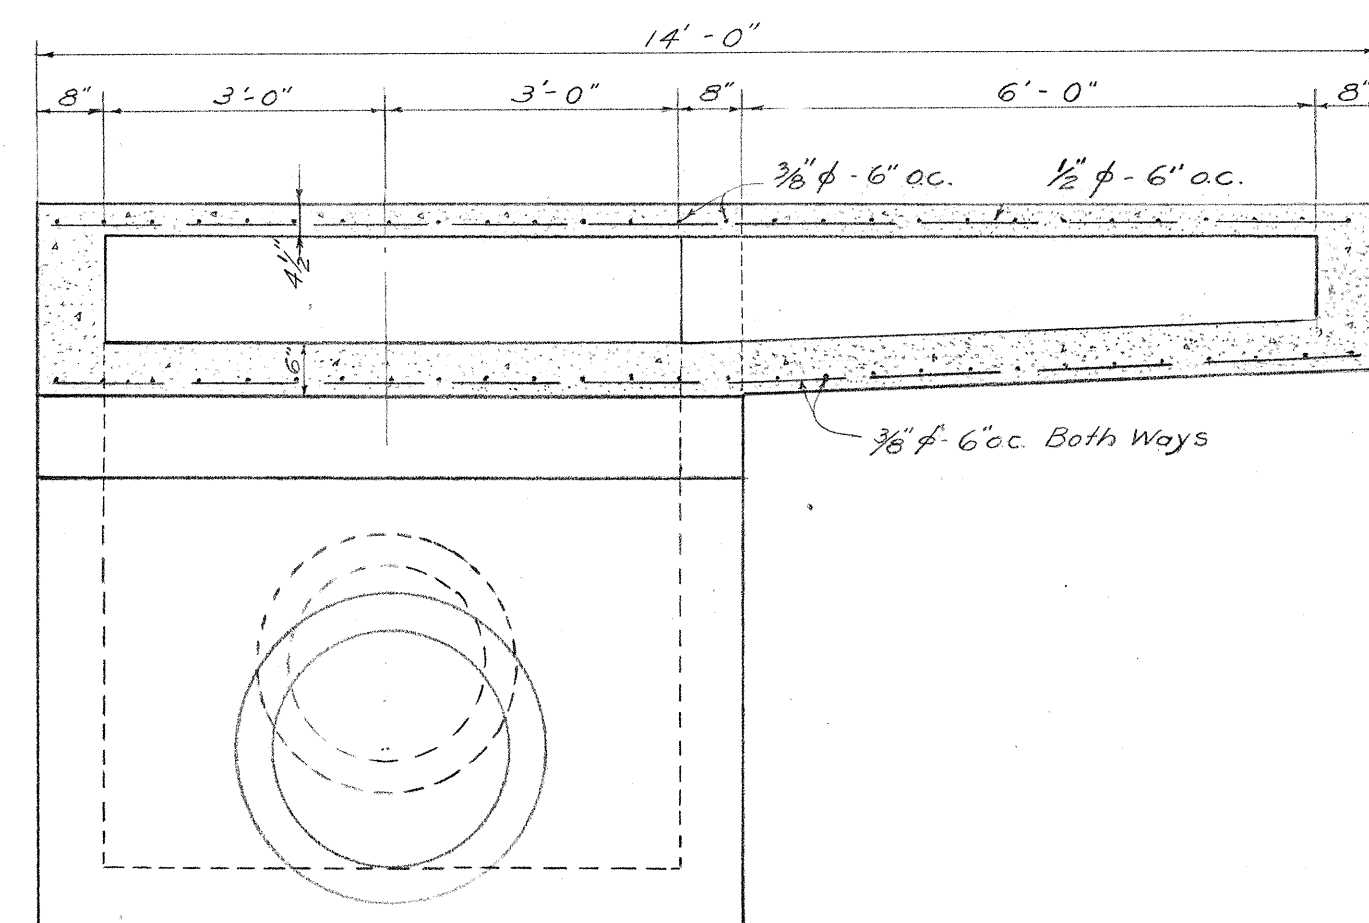

SECTION "A-A"

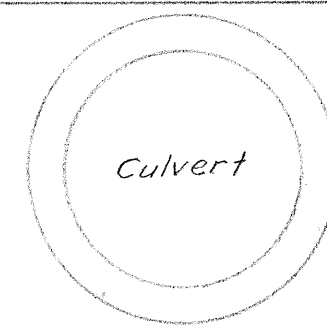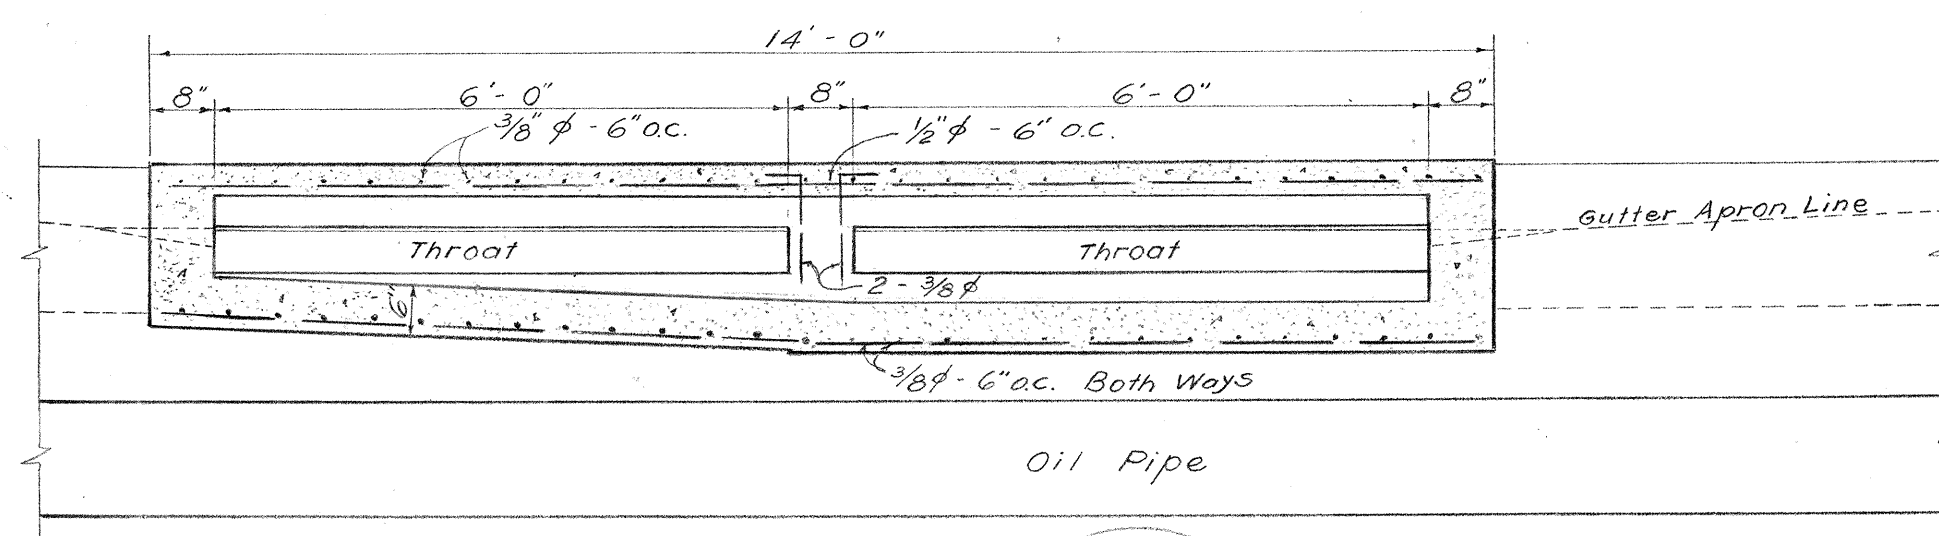


SECTION "A-A"
DETAIL OF CATCH BASIN NO. 2
Scale: 1/2" = 1'-0"

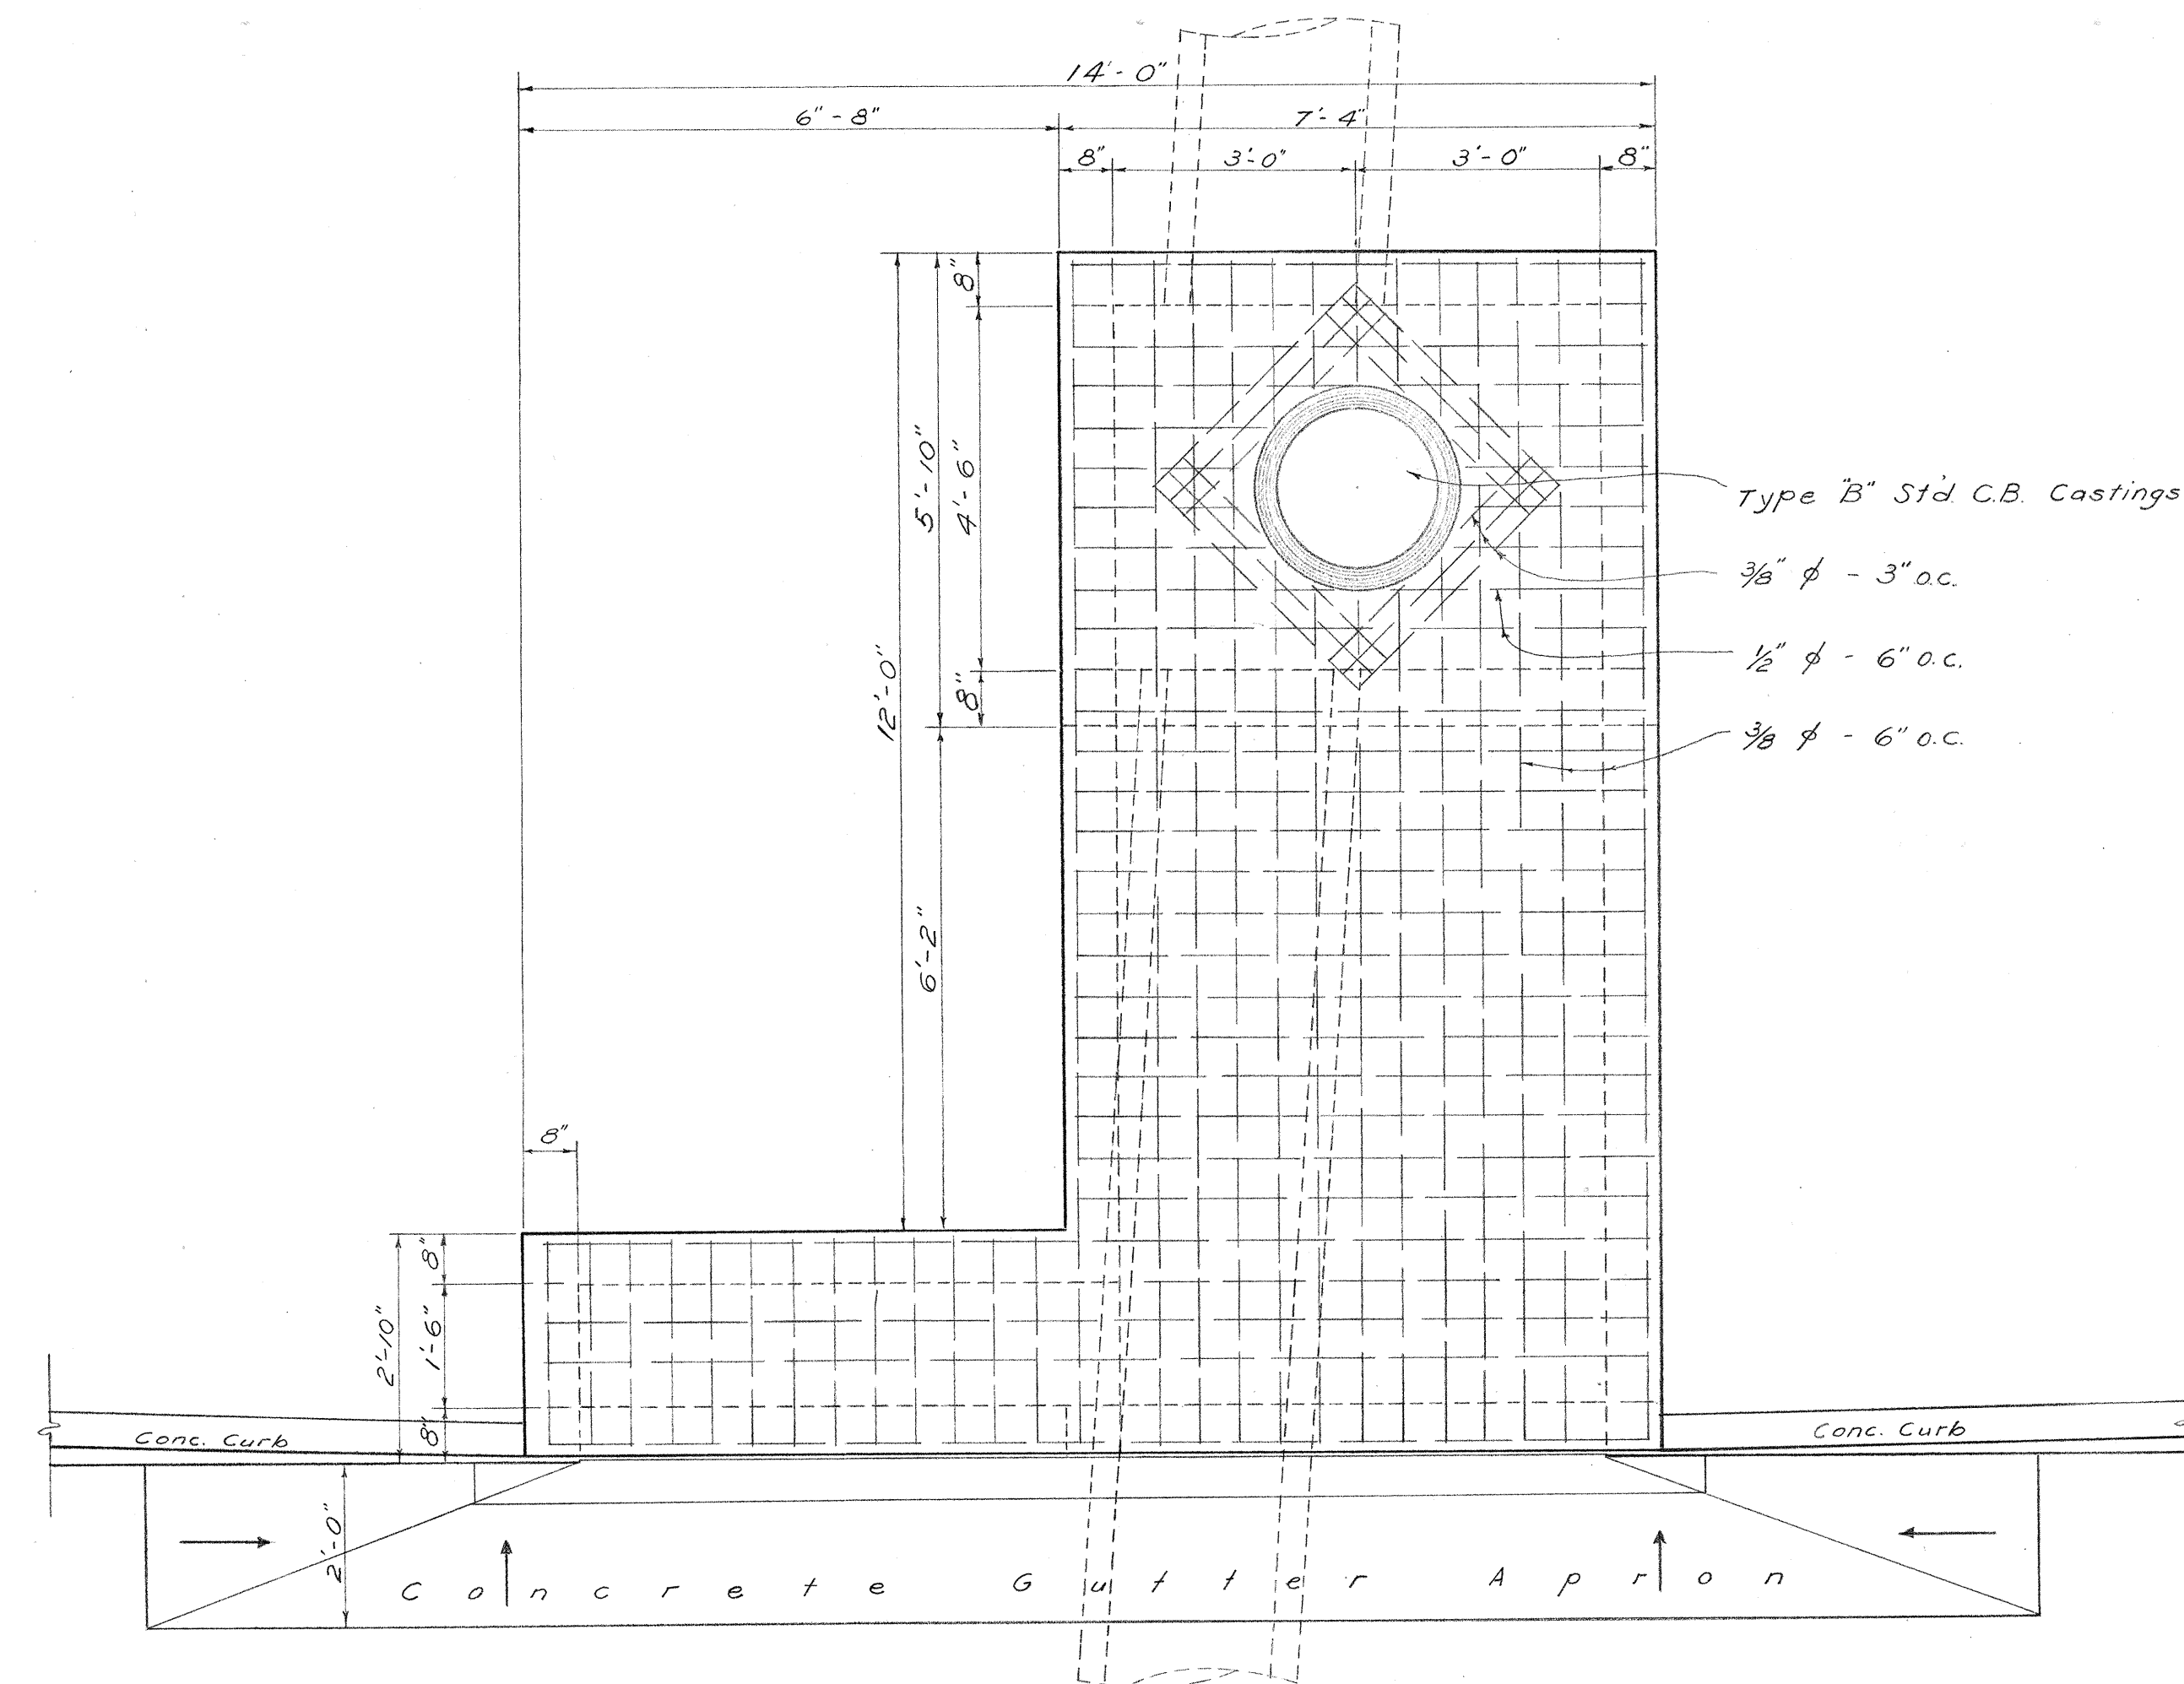

PLAN

DETAIL OF CATCH BASIN NO. 8
Scale: 1/2" = 1'-0"

Note: All other Details of CB No. 8 are similar to those of CB No. 2 as shown on this sheet.

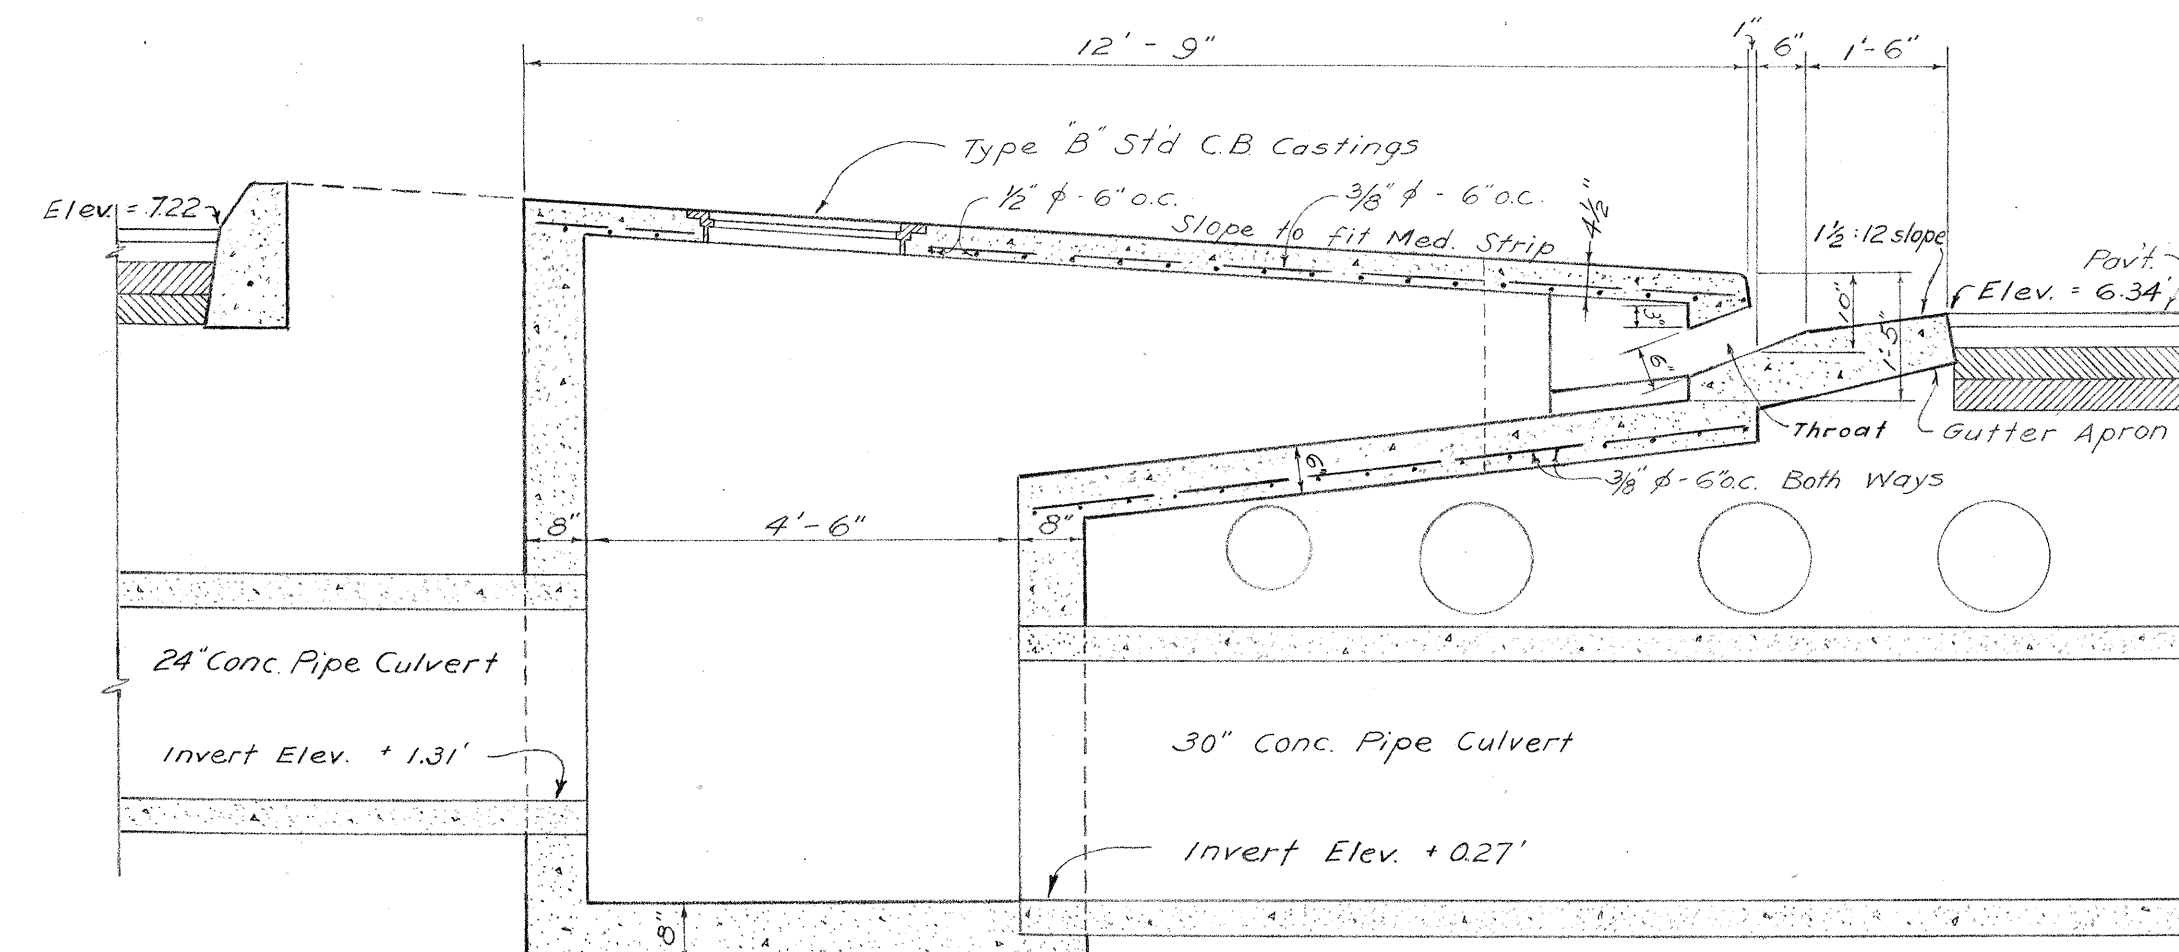

SECTION "B-B"

TERRITORIAL HIGHWAY DEPARTMENT
TERRITORY OF HAWAII
DETAILS OF CATCH BASINS NO. 2 & NO. 8
HONOLULU - PEARL HARBOR ROAD
QUEEN STREET SECTION
PROJECT NO FU 44(5)
Scale as Noted May 1950

SHEET NO. 2 OF 2 SHEETS

5483.33

DATE: _____
DESIGNED BY: _____
CHECKED BY: _____
ORIGINAL PLAN: _____
NOTE BOOK: _____
No. _____