

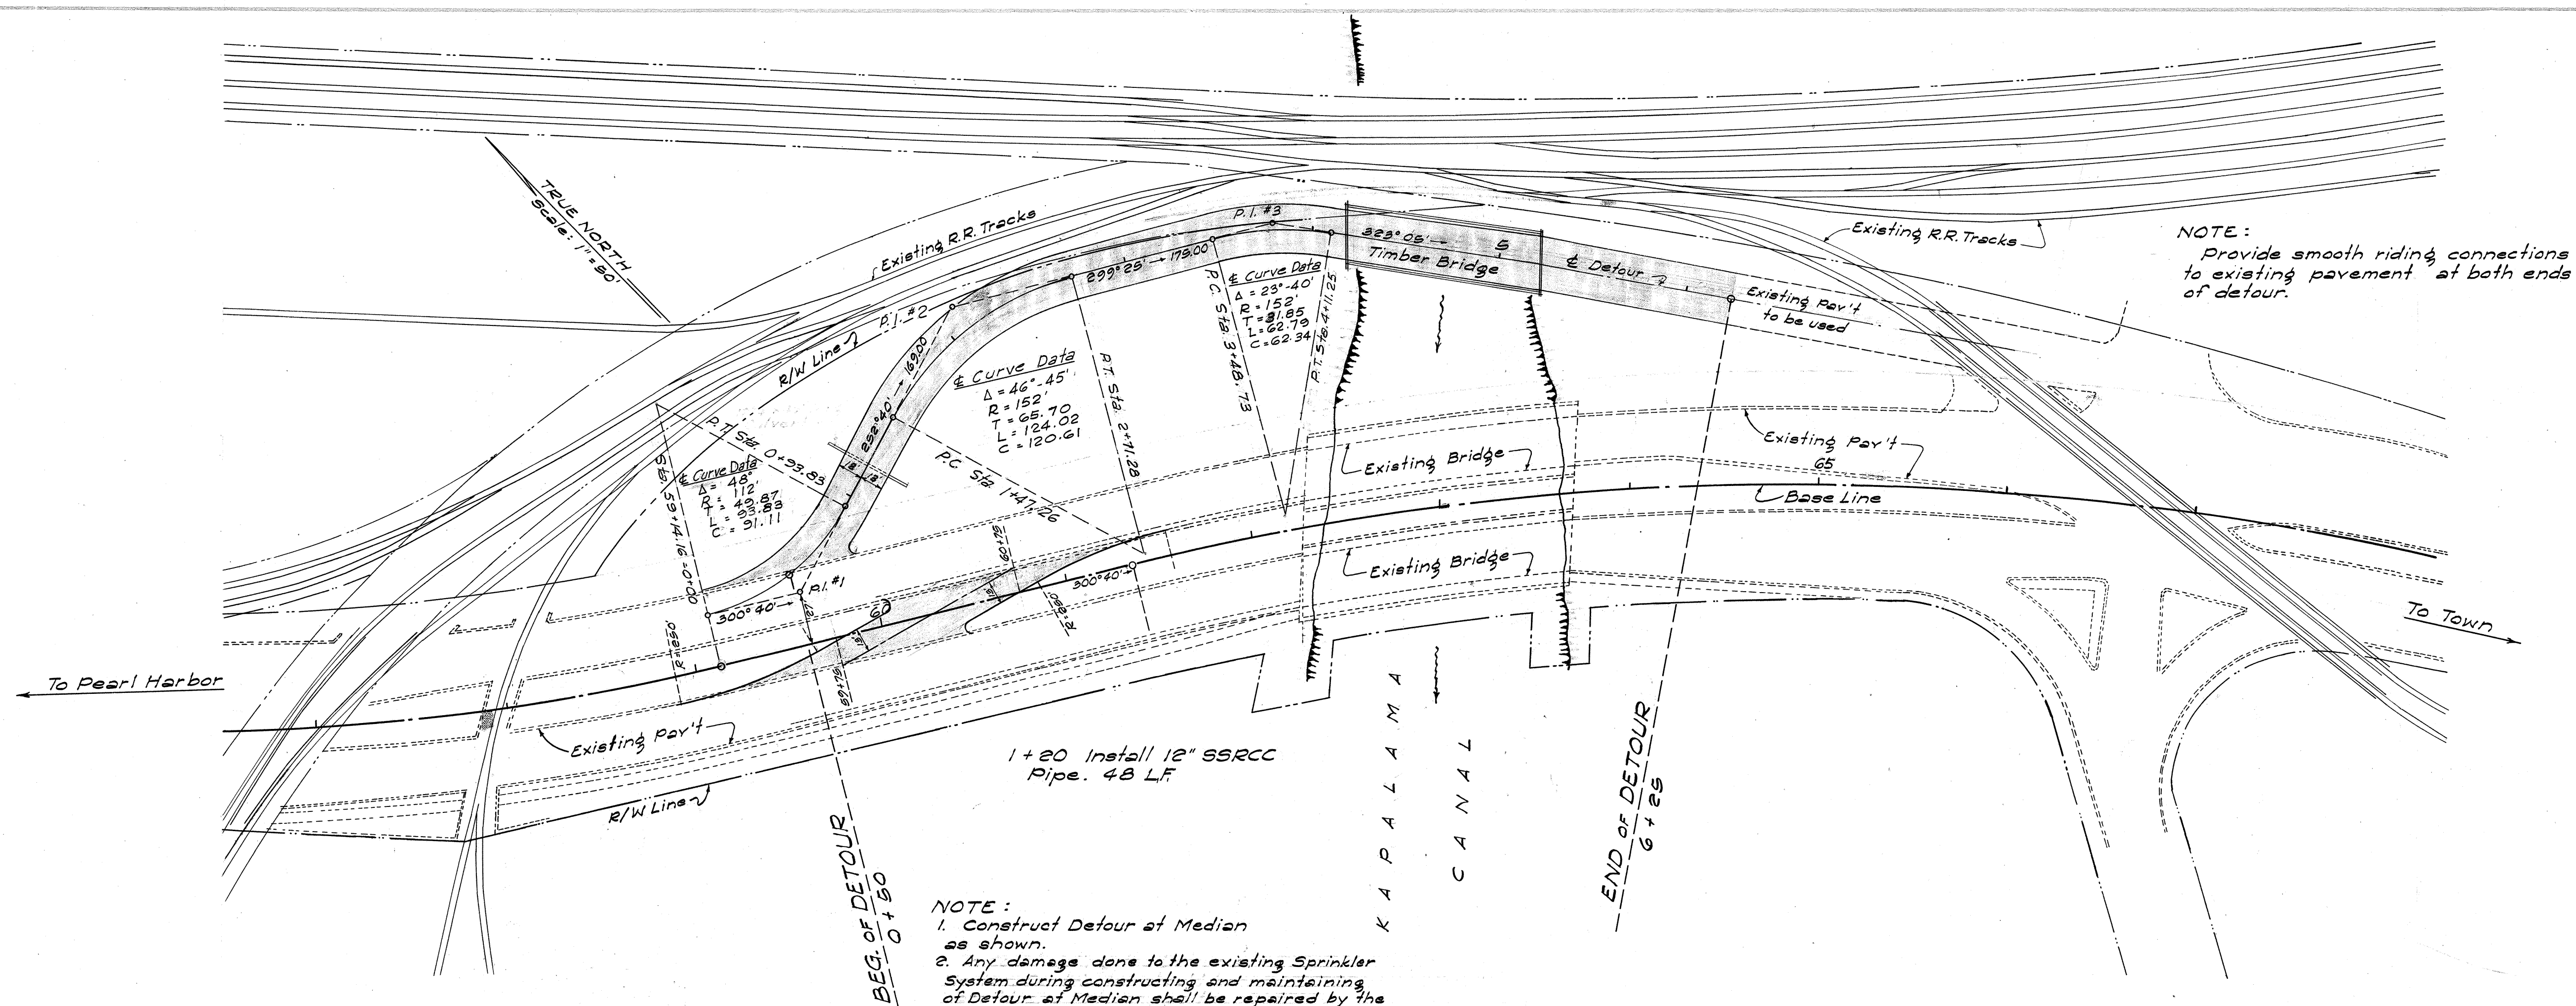


PLAN
SURVEYED BY DATE
NOTE: BOOK ALIGNED CHECKED
RT. OF WAY CHECKED

PROFILE
SURVEYED BY DATE
NOTE: BOOK GRADES CHECKED
NO. STRUCTURE NOTING CIVIL

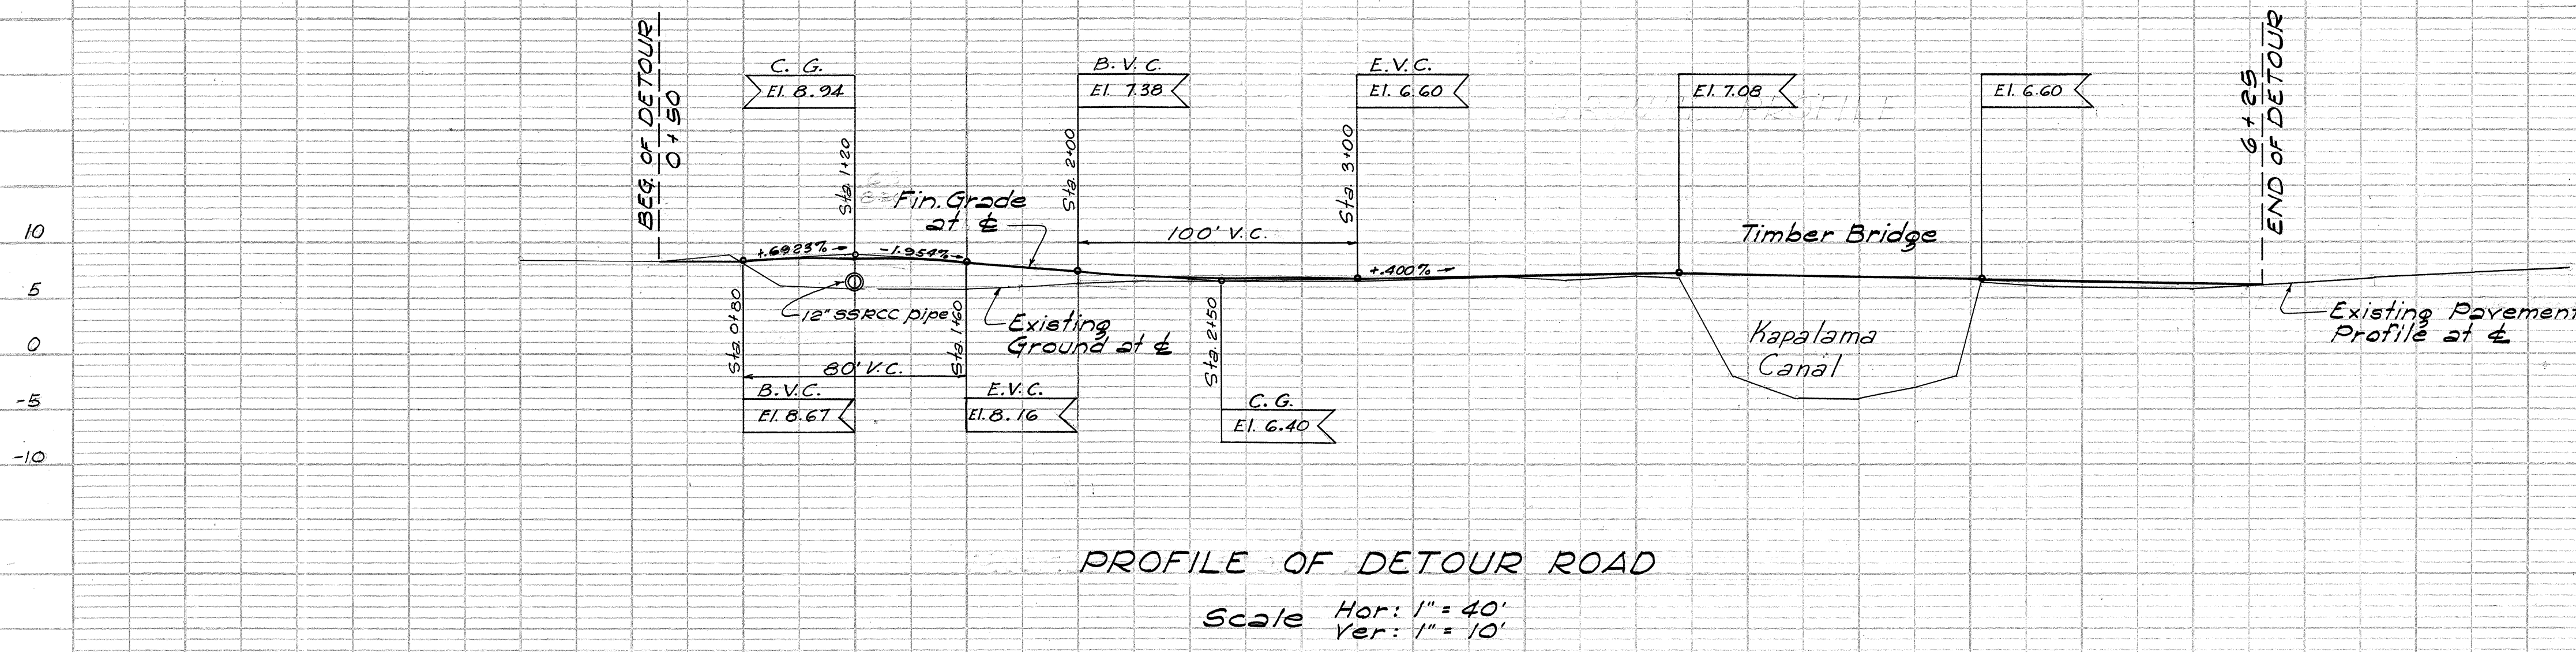

- NOTE:
1. Construct Detour at Median as shown.
 2. Any damage done to the existing Sprinkler System during constructing and maintaining of Detour at Median shall be repaired by the Contractor at his own expense.
 3. Surface and Base Course Materials to be salvaged and used to Construct the Bottom 4" Layer of Base Course. See Special Provisions.

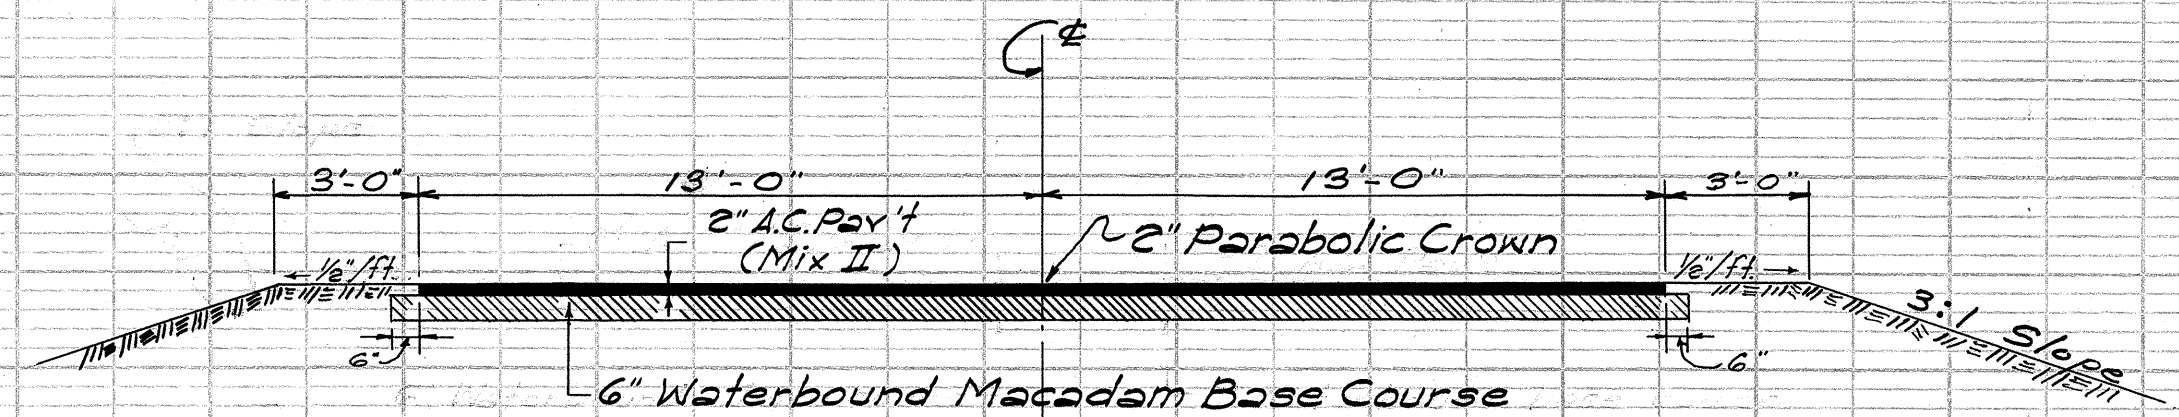

PROFILE OF DETOUR ROAD

Scale: Hor: 1" = 40'
Ver: 1" = 10'

DETOUR ROAD