



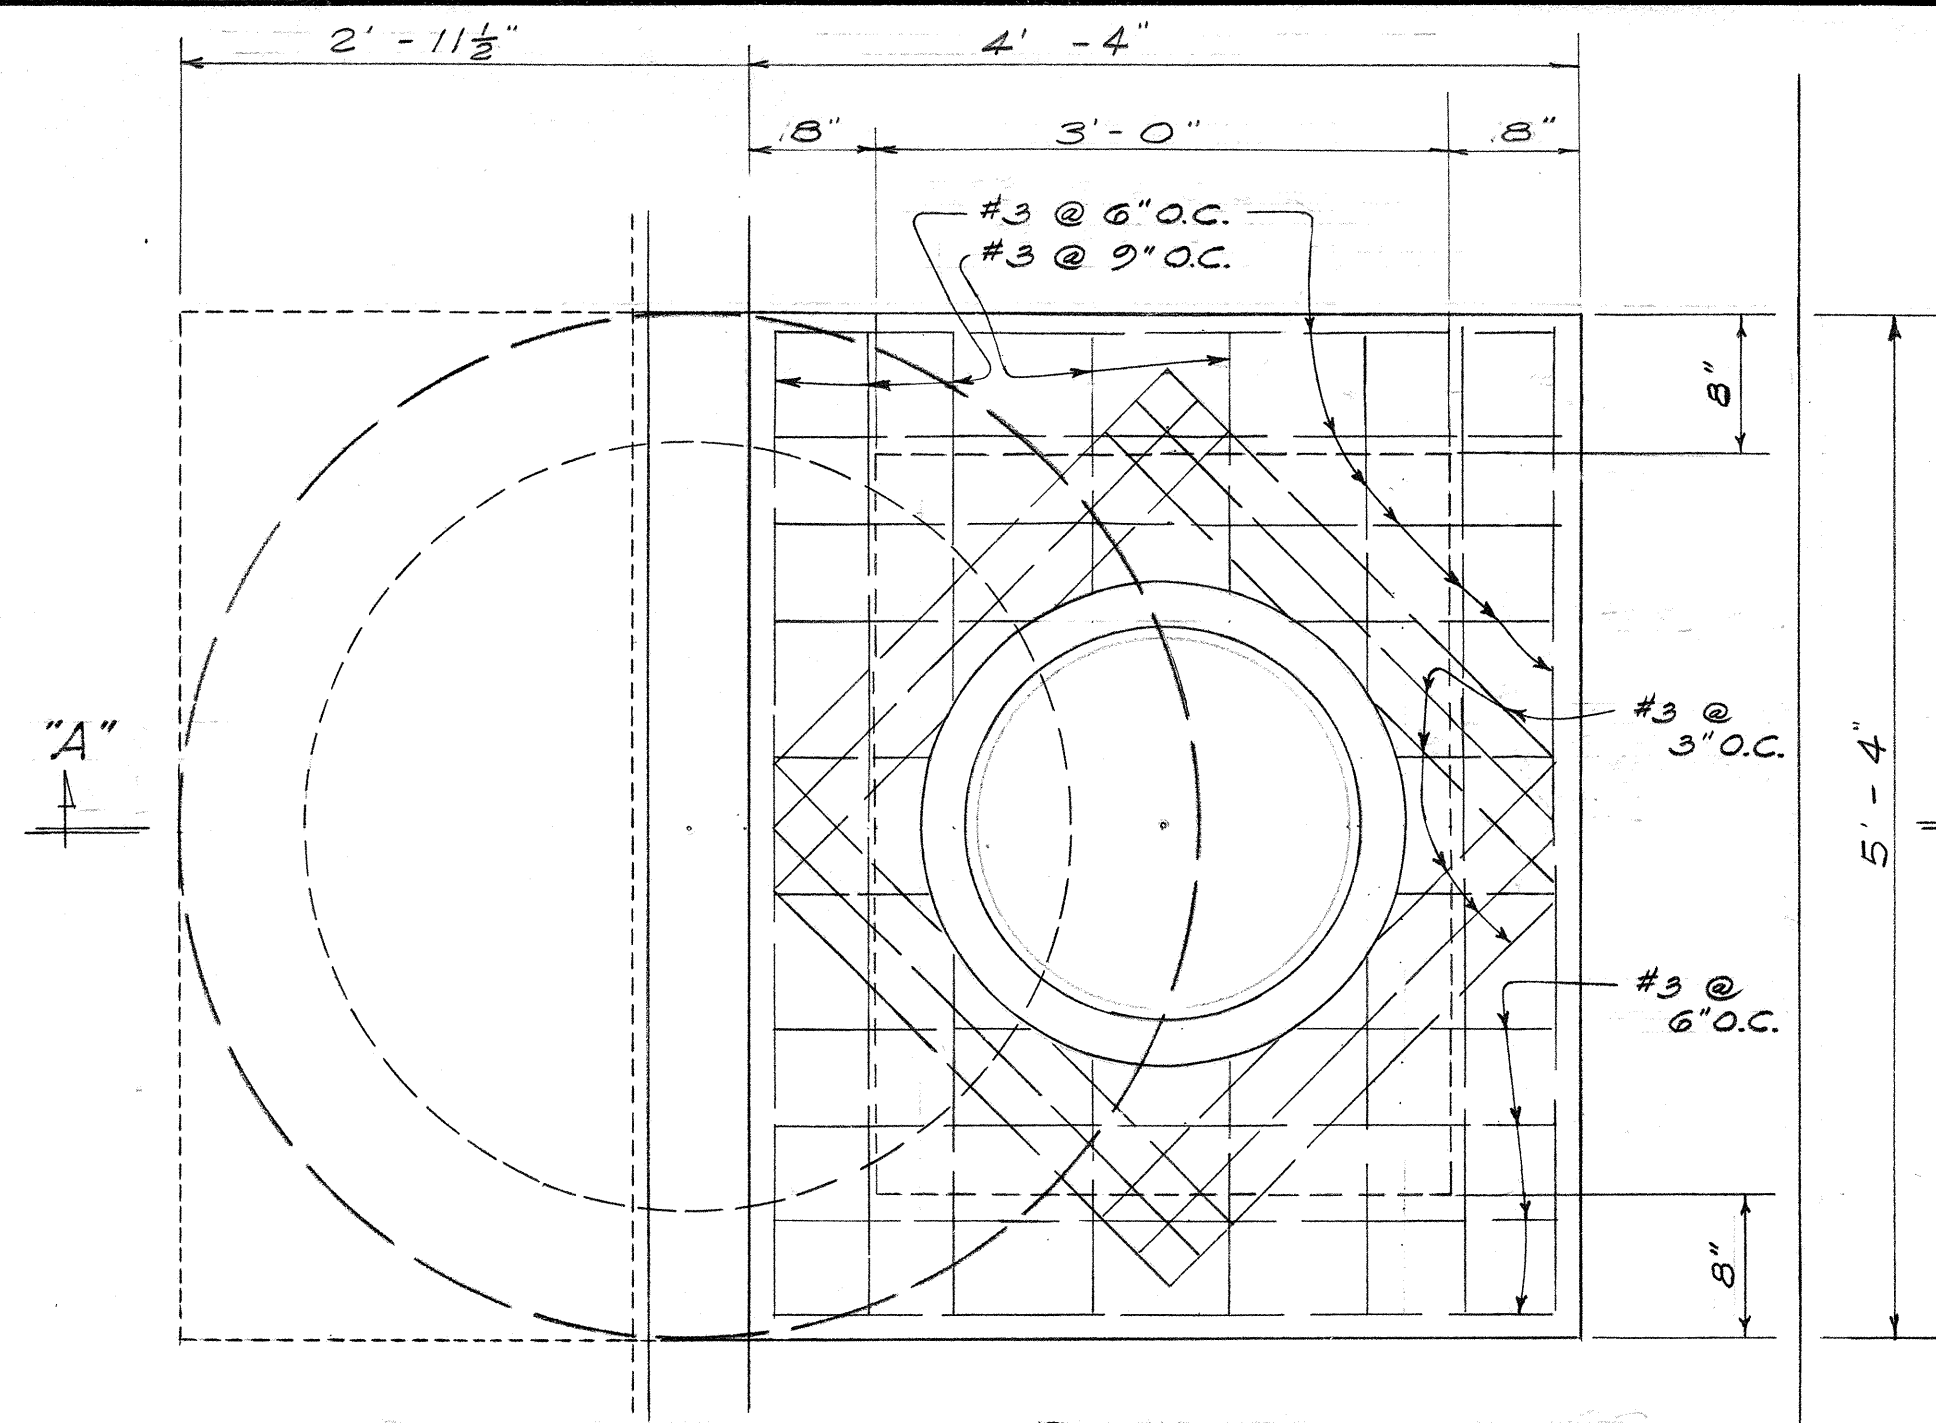


PLAN

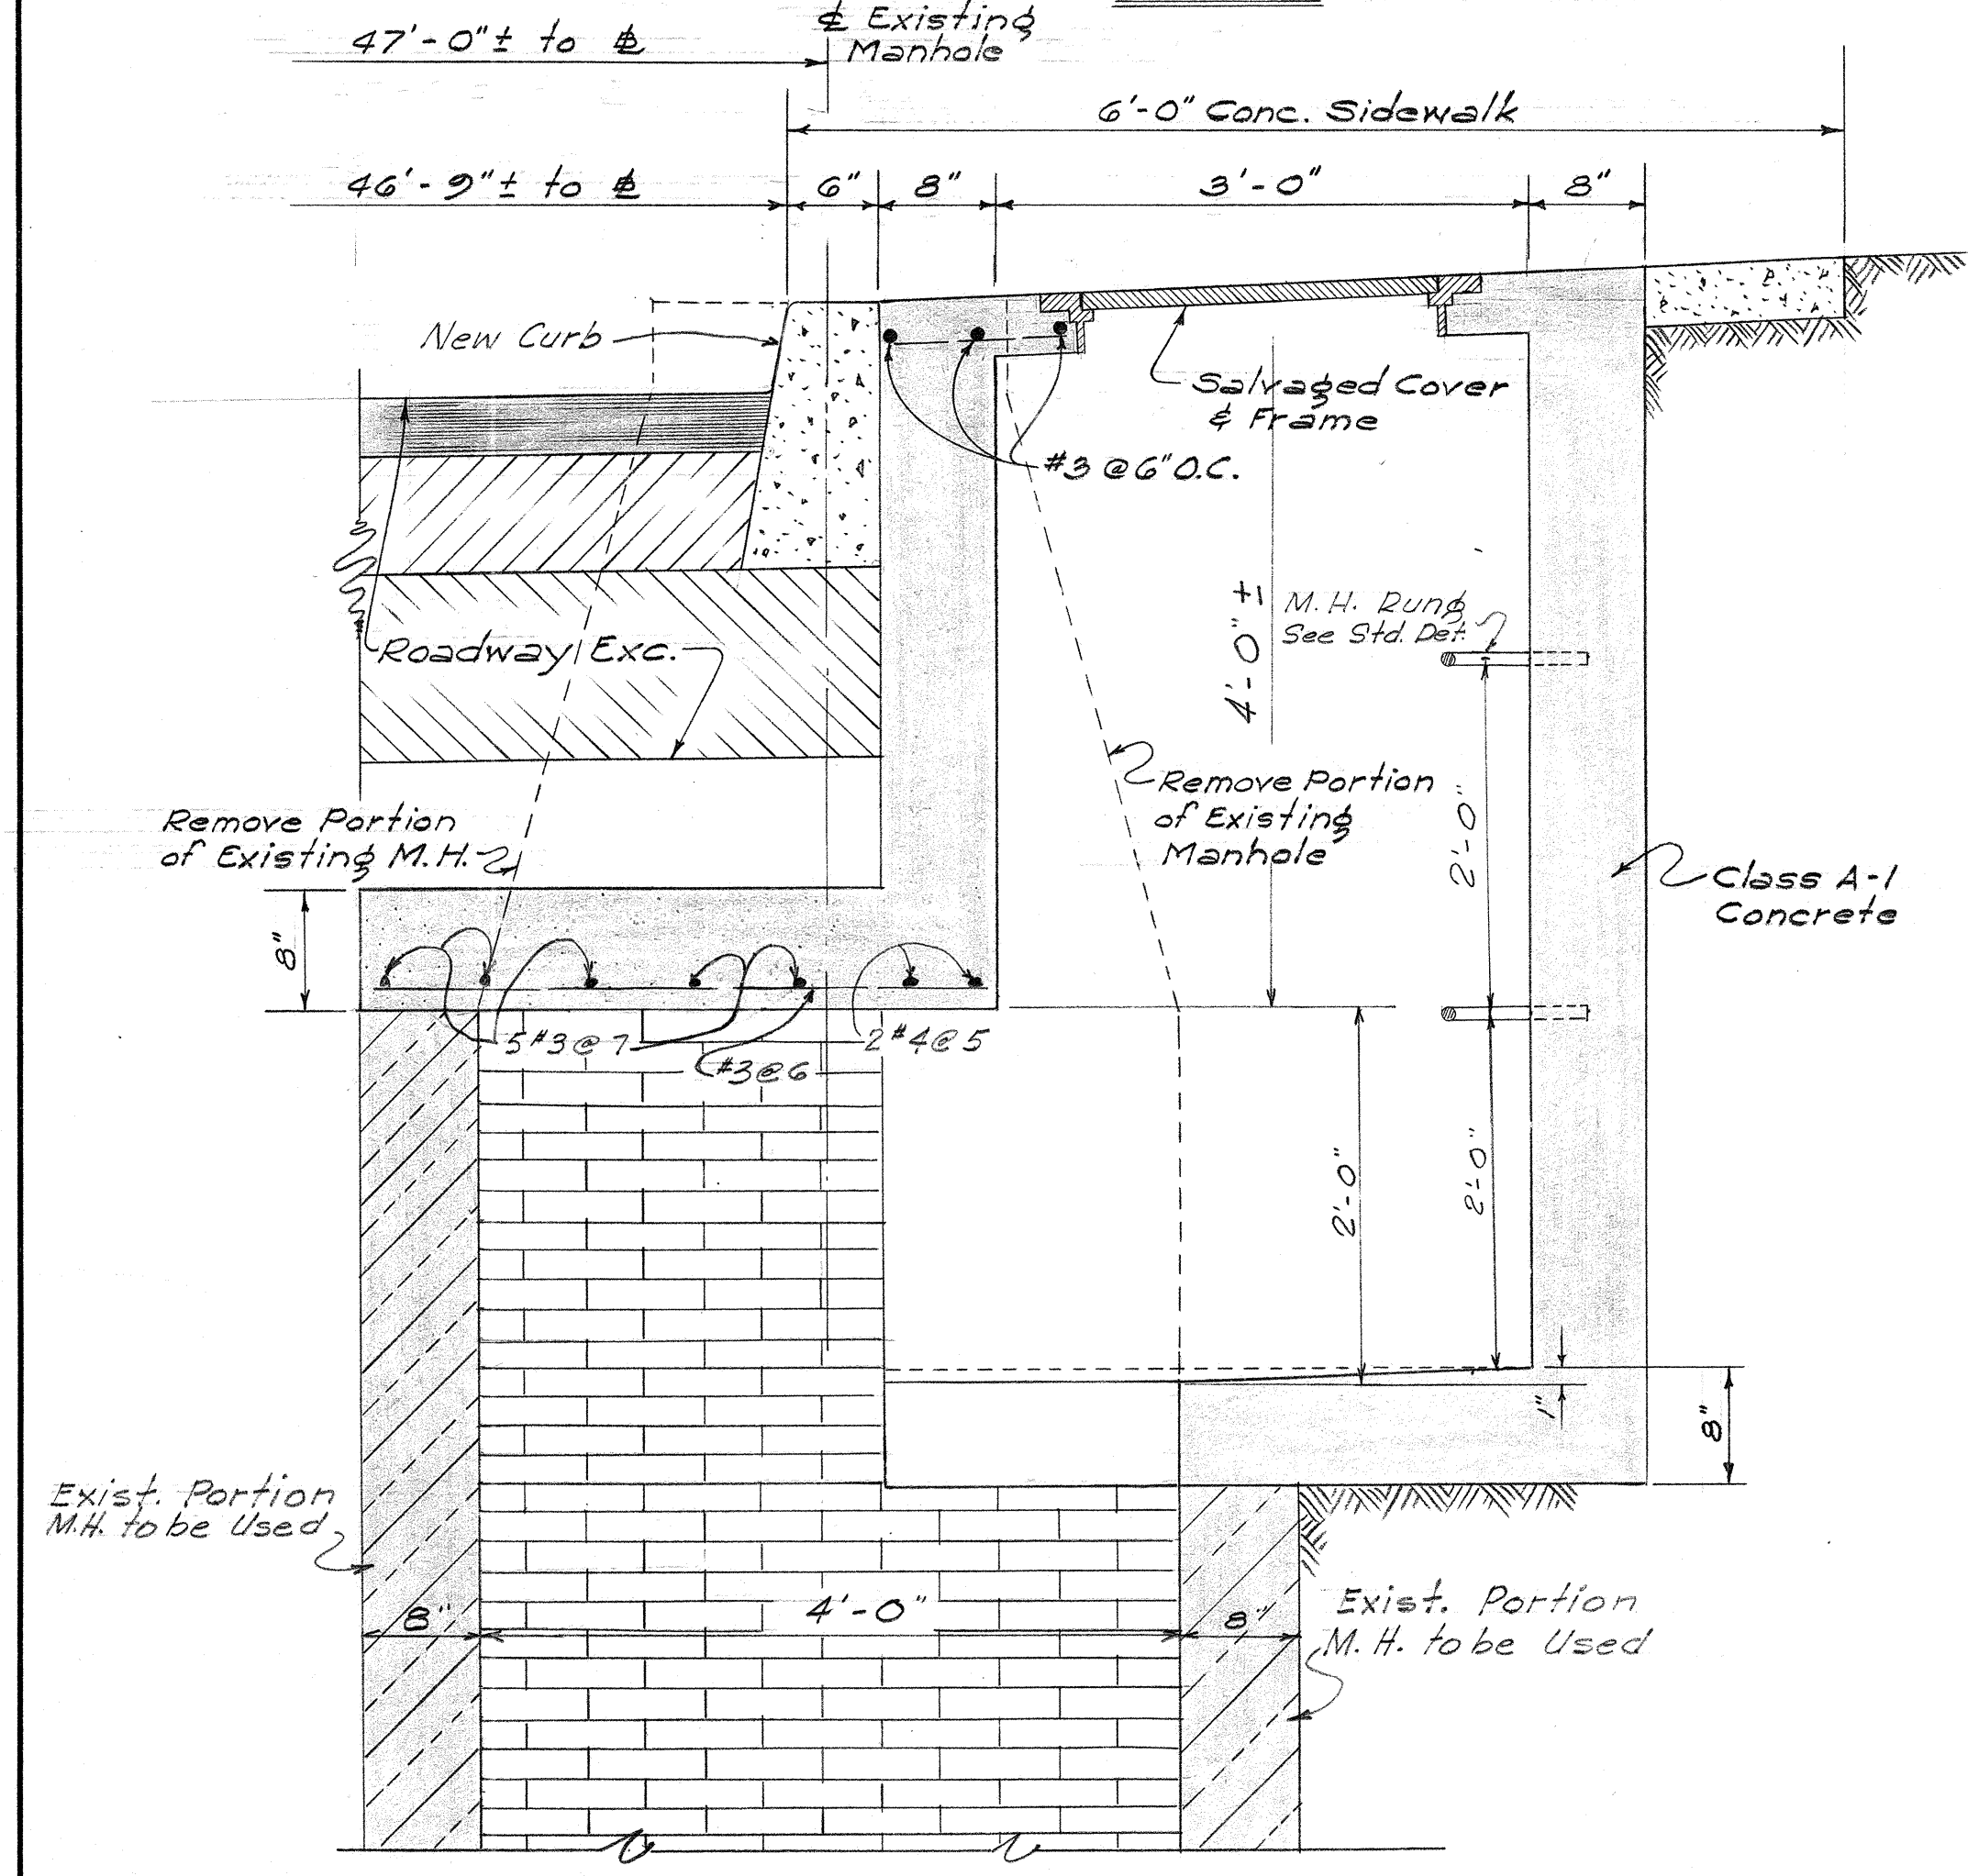


SECTION "A-A"

DETAIL OF ADJUSTED MANHOLE
AT STA. 57 + 00 R
Scale: 1" = 1'-0"

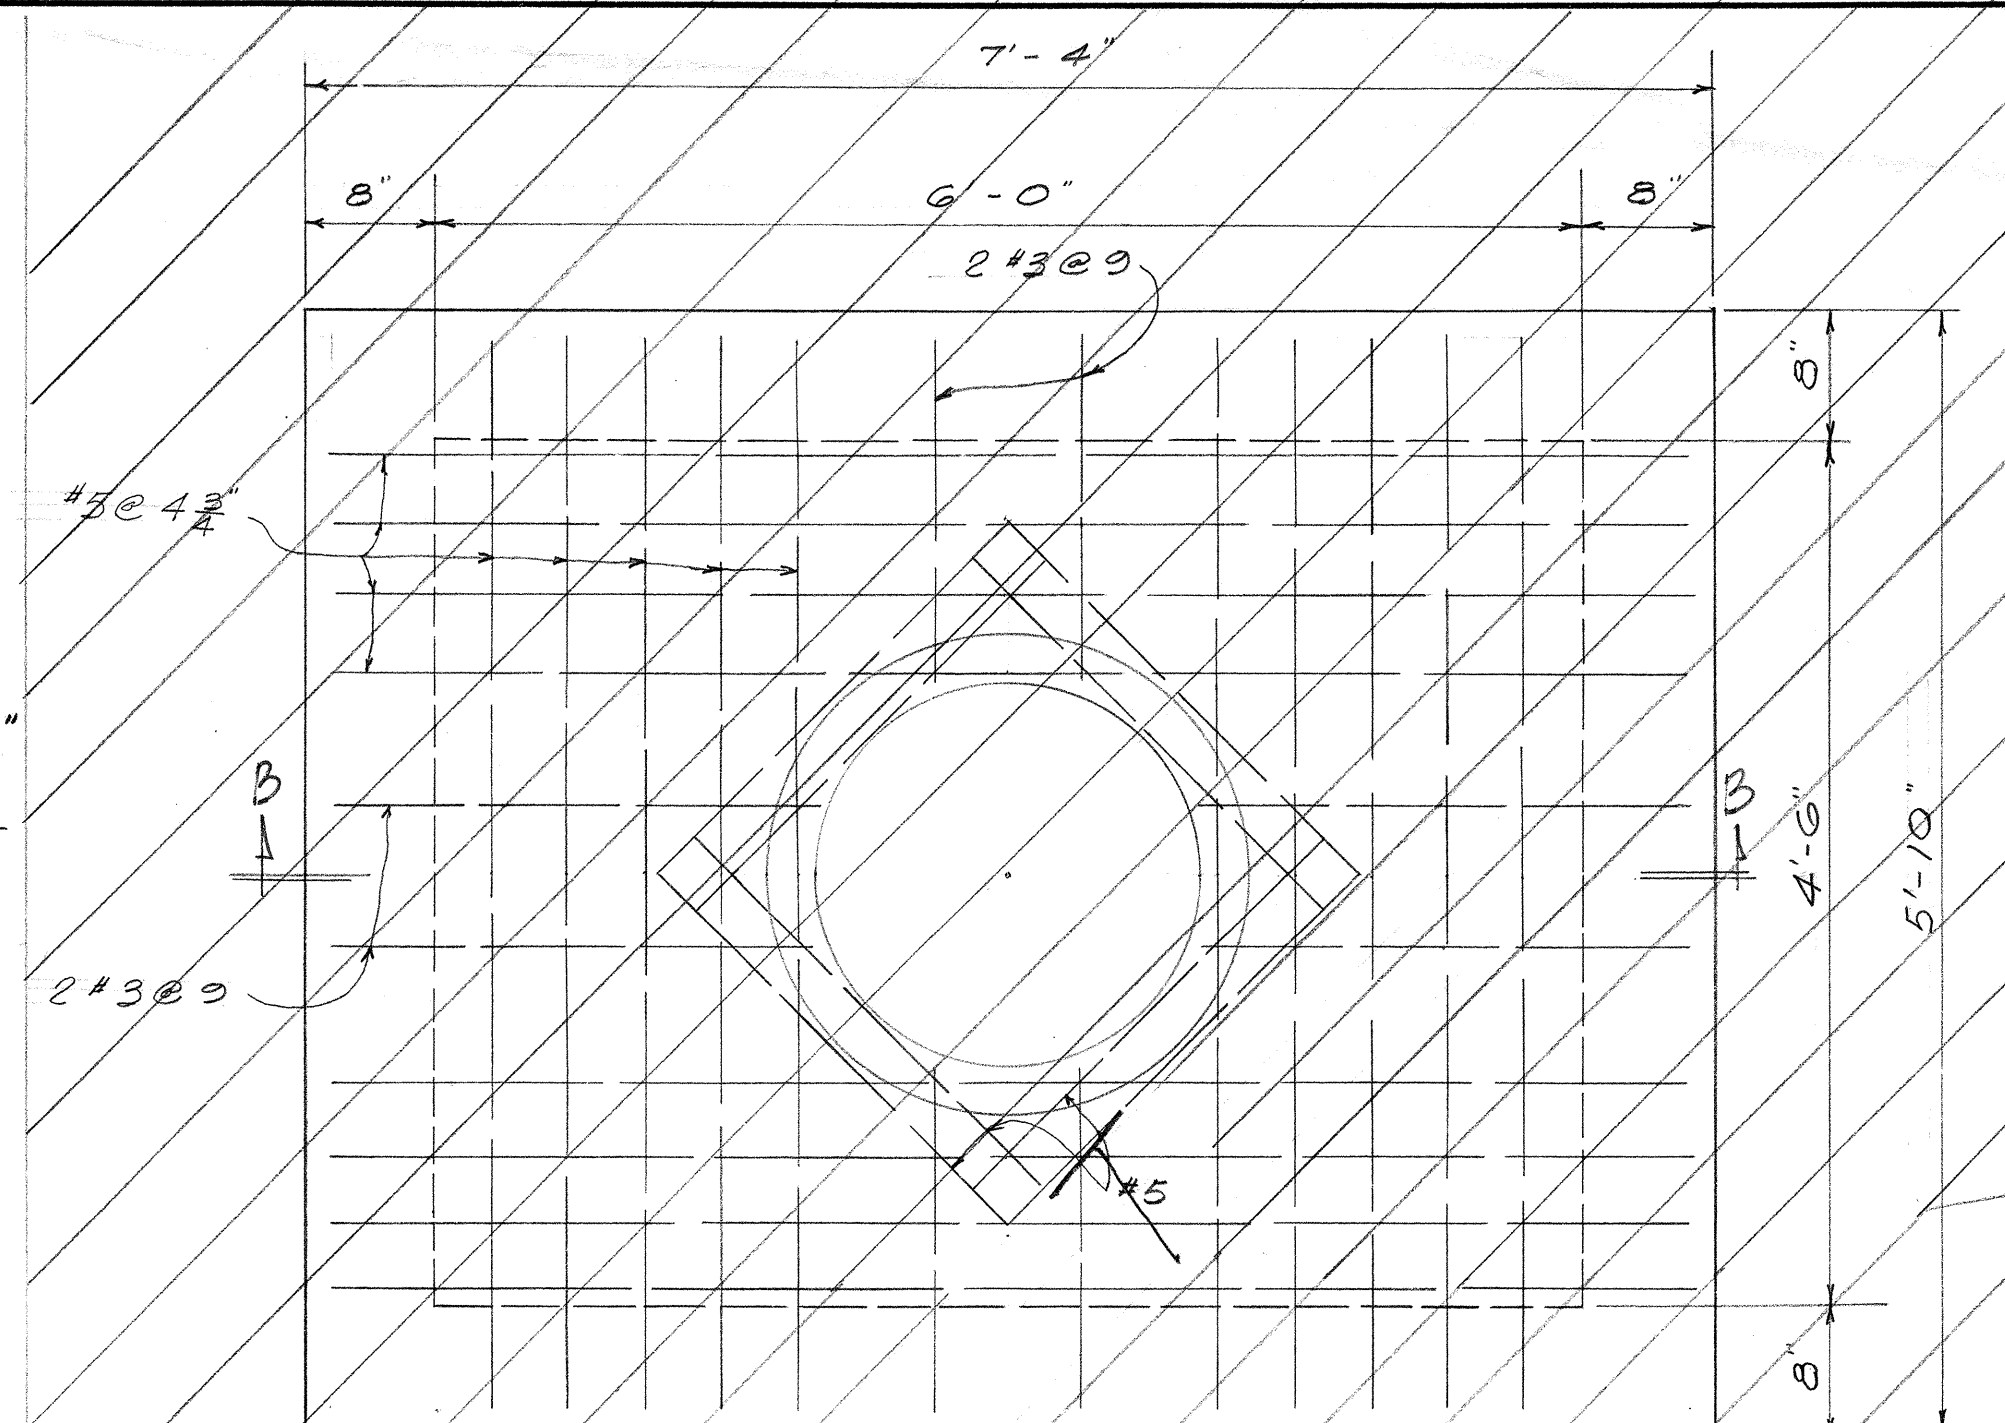


RECONVERSION OF C.B. TO M.H.

Scale: 1" = 1'-0"

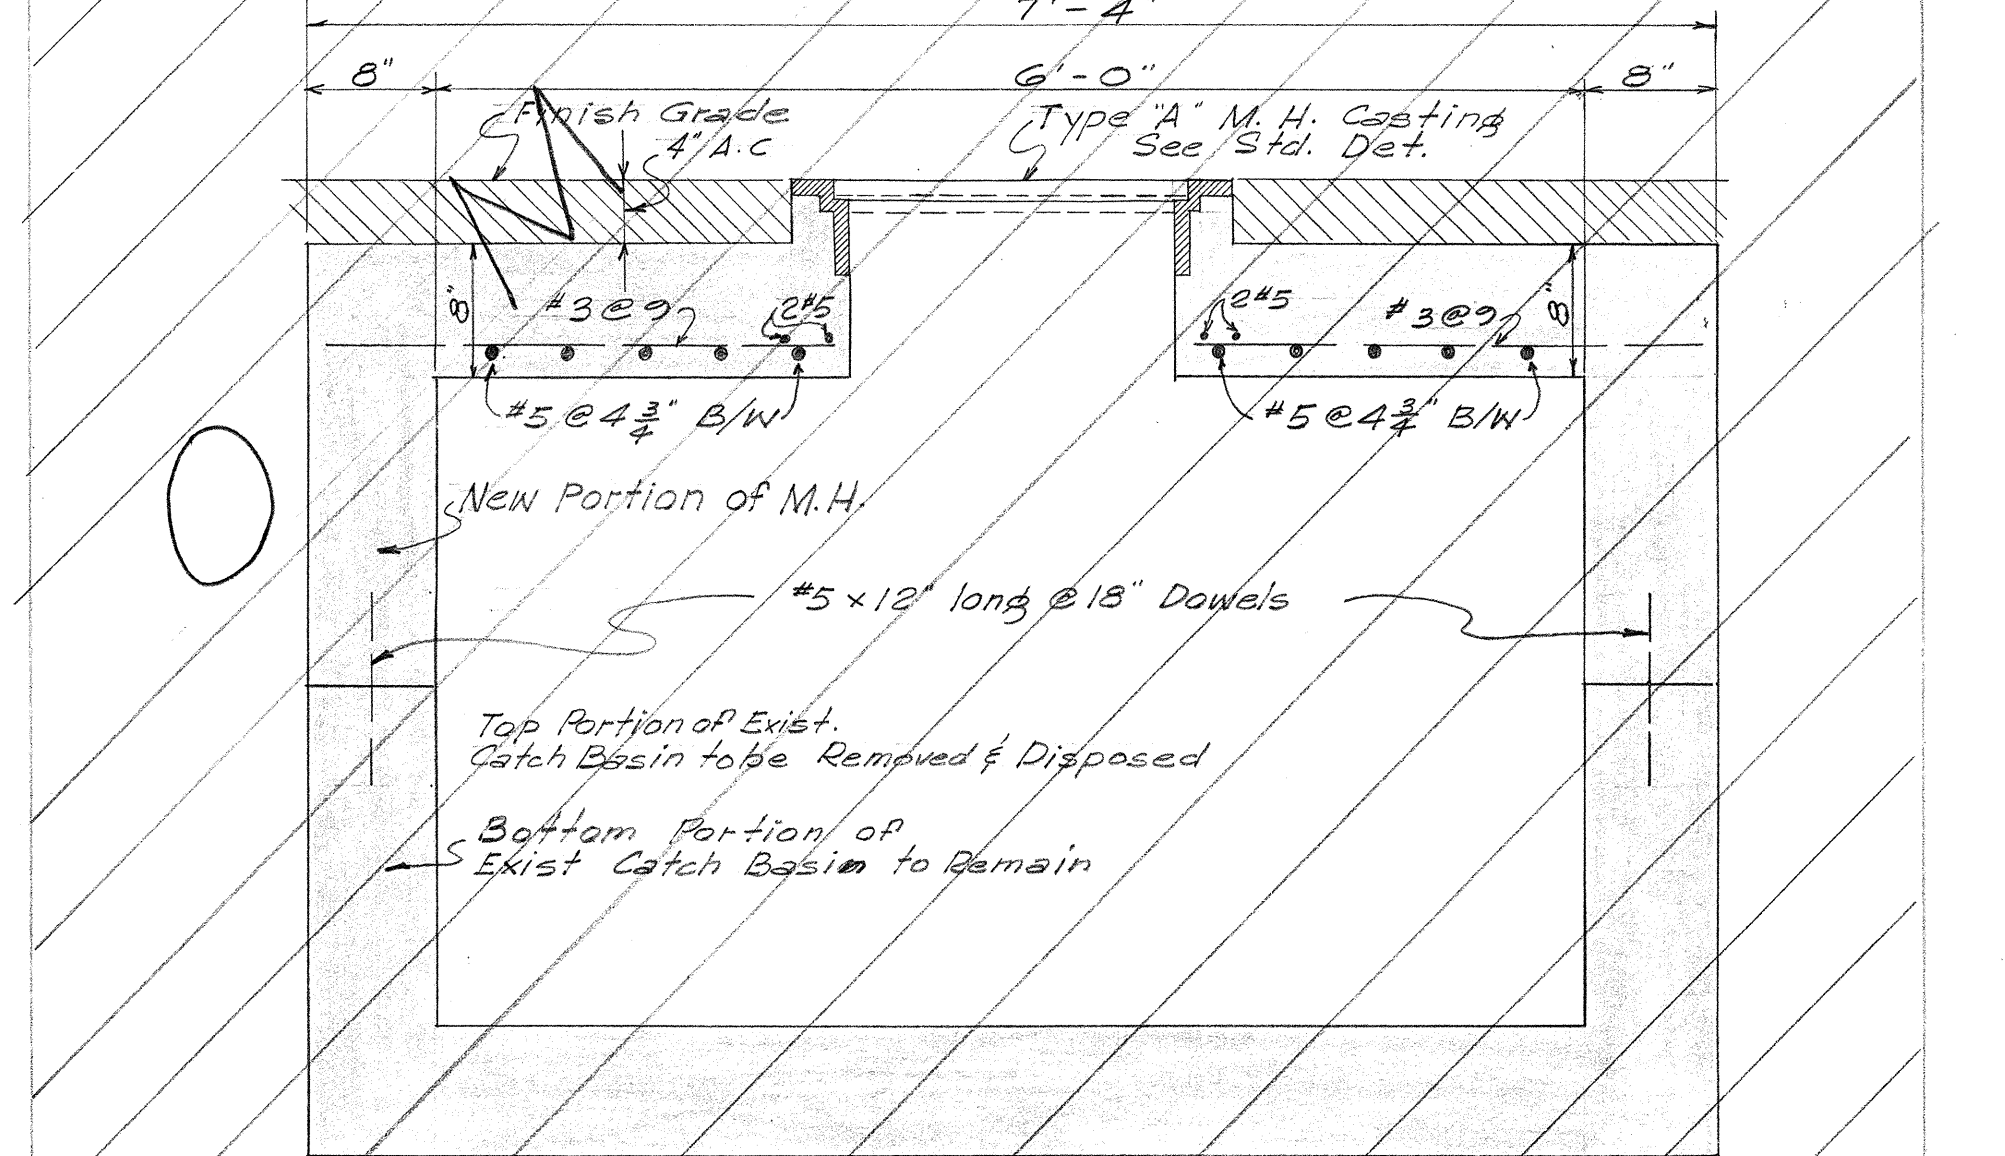

SECTION B-B


Scale: 1" = 1'-0"

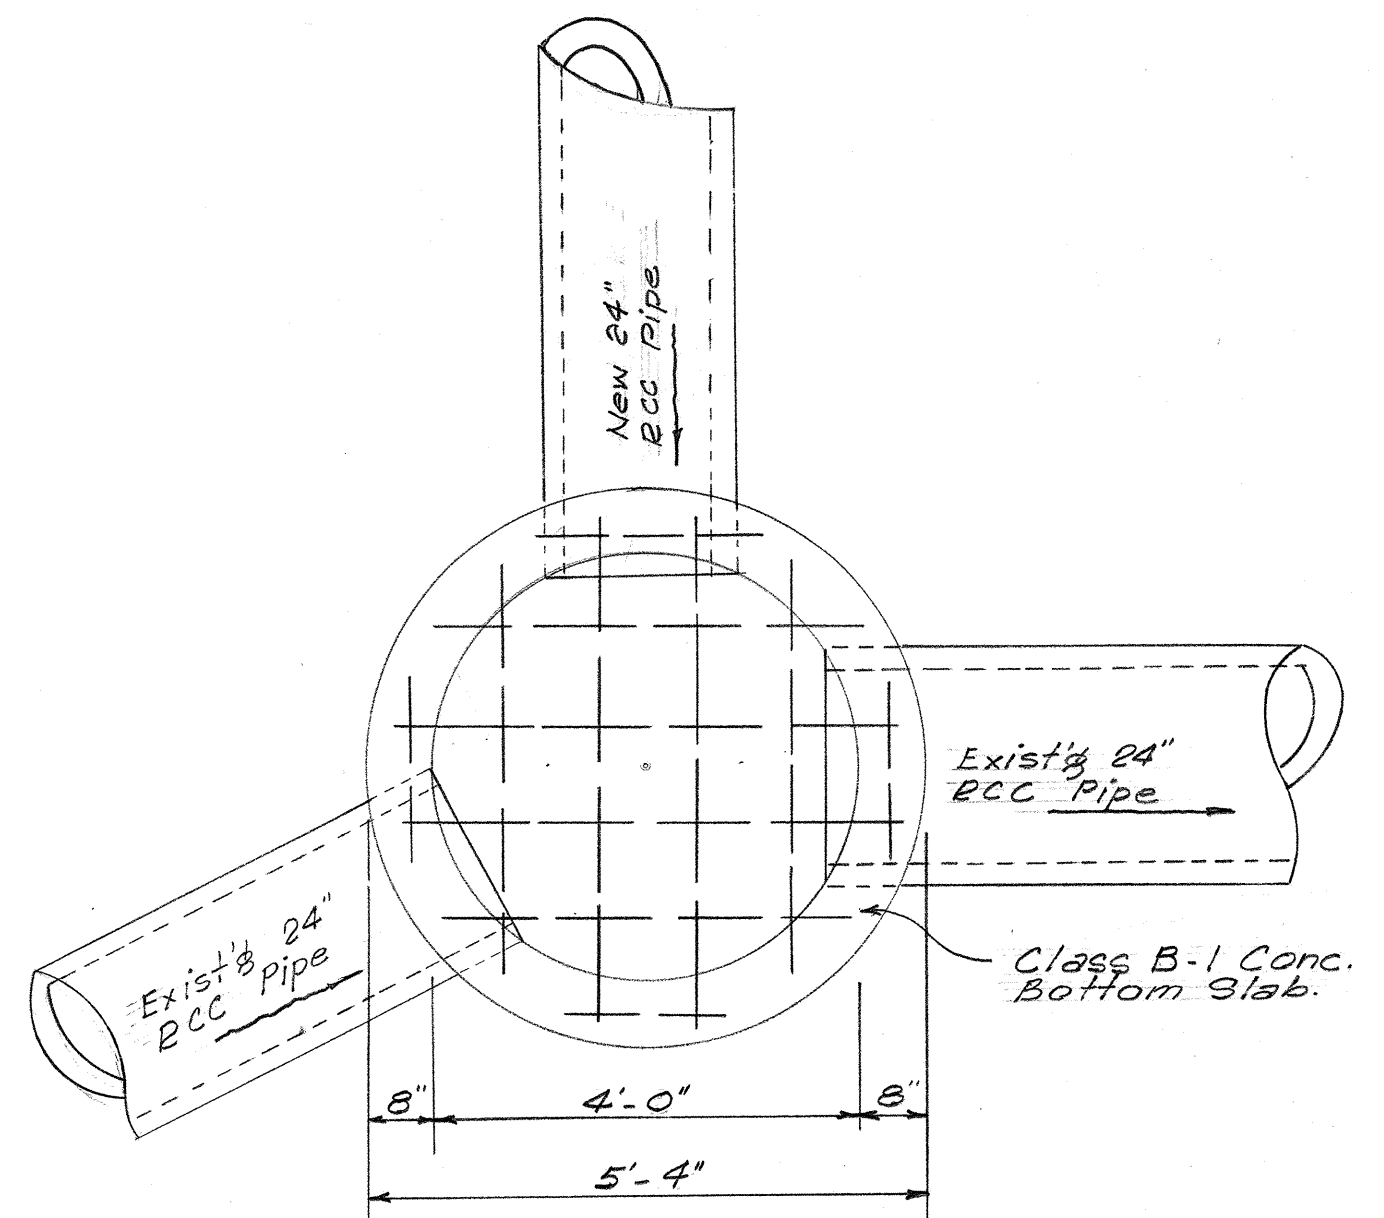

SECTION "X-X"

- NOTE:
1. Demolishing of Existing C.B. Incidental to Unclassified Excavation.
 2. Extend 24" R.C.C. Pipe as required.

NOTE:
IF Brick is used exterior surface of wall shall be plastered with 1" thickness of 1:2 cement mortar.

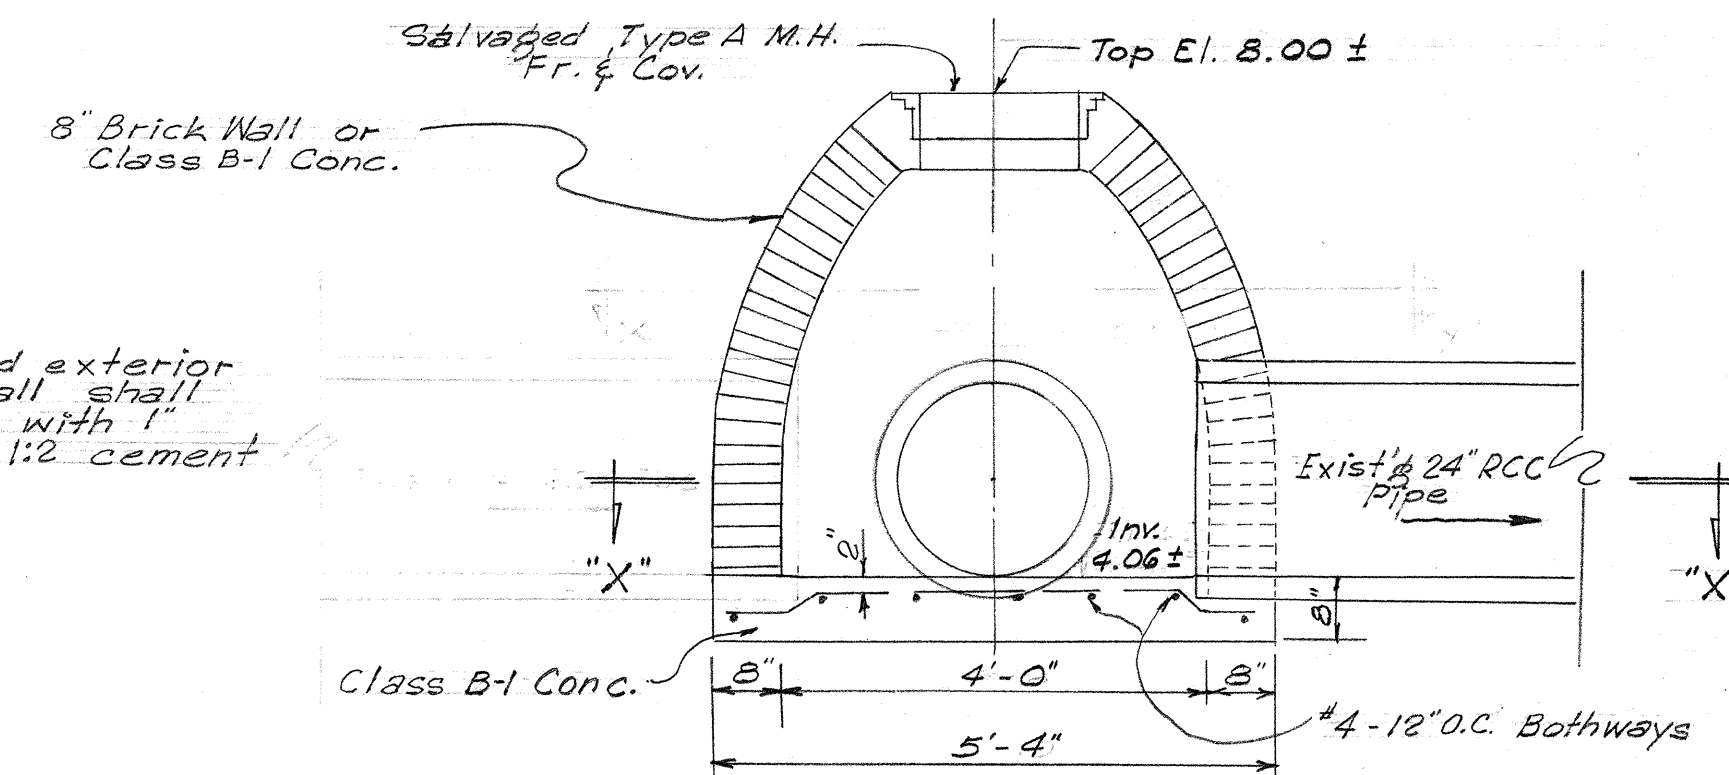

SECTION
TYPE "D" STORM DRAIN MANHOLE

AT STA. 59 + 00 L
Not to Scale

TERRITORIAL HIGHWAY DEPARTMENT
TERRITORY OF HAWAII

MANHOLE DETAILS

HONOLULU-PEARL HARBOR RD.
PROJECT NO. F-092-1(2)

Scale: As Noted MARCH 1, 1956

SHEET NO. / OF / SHEETS

5844.13

DATE
SURVEY PLOTTED BY
DRAWN BY
CHECKED BY
NOTE BOOK
No.