



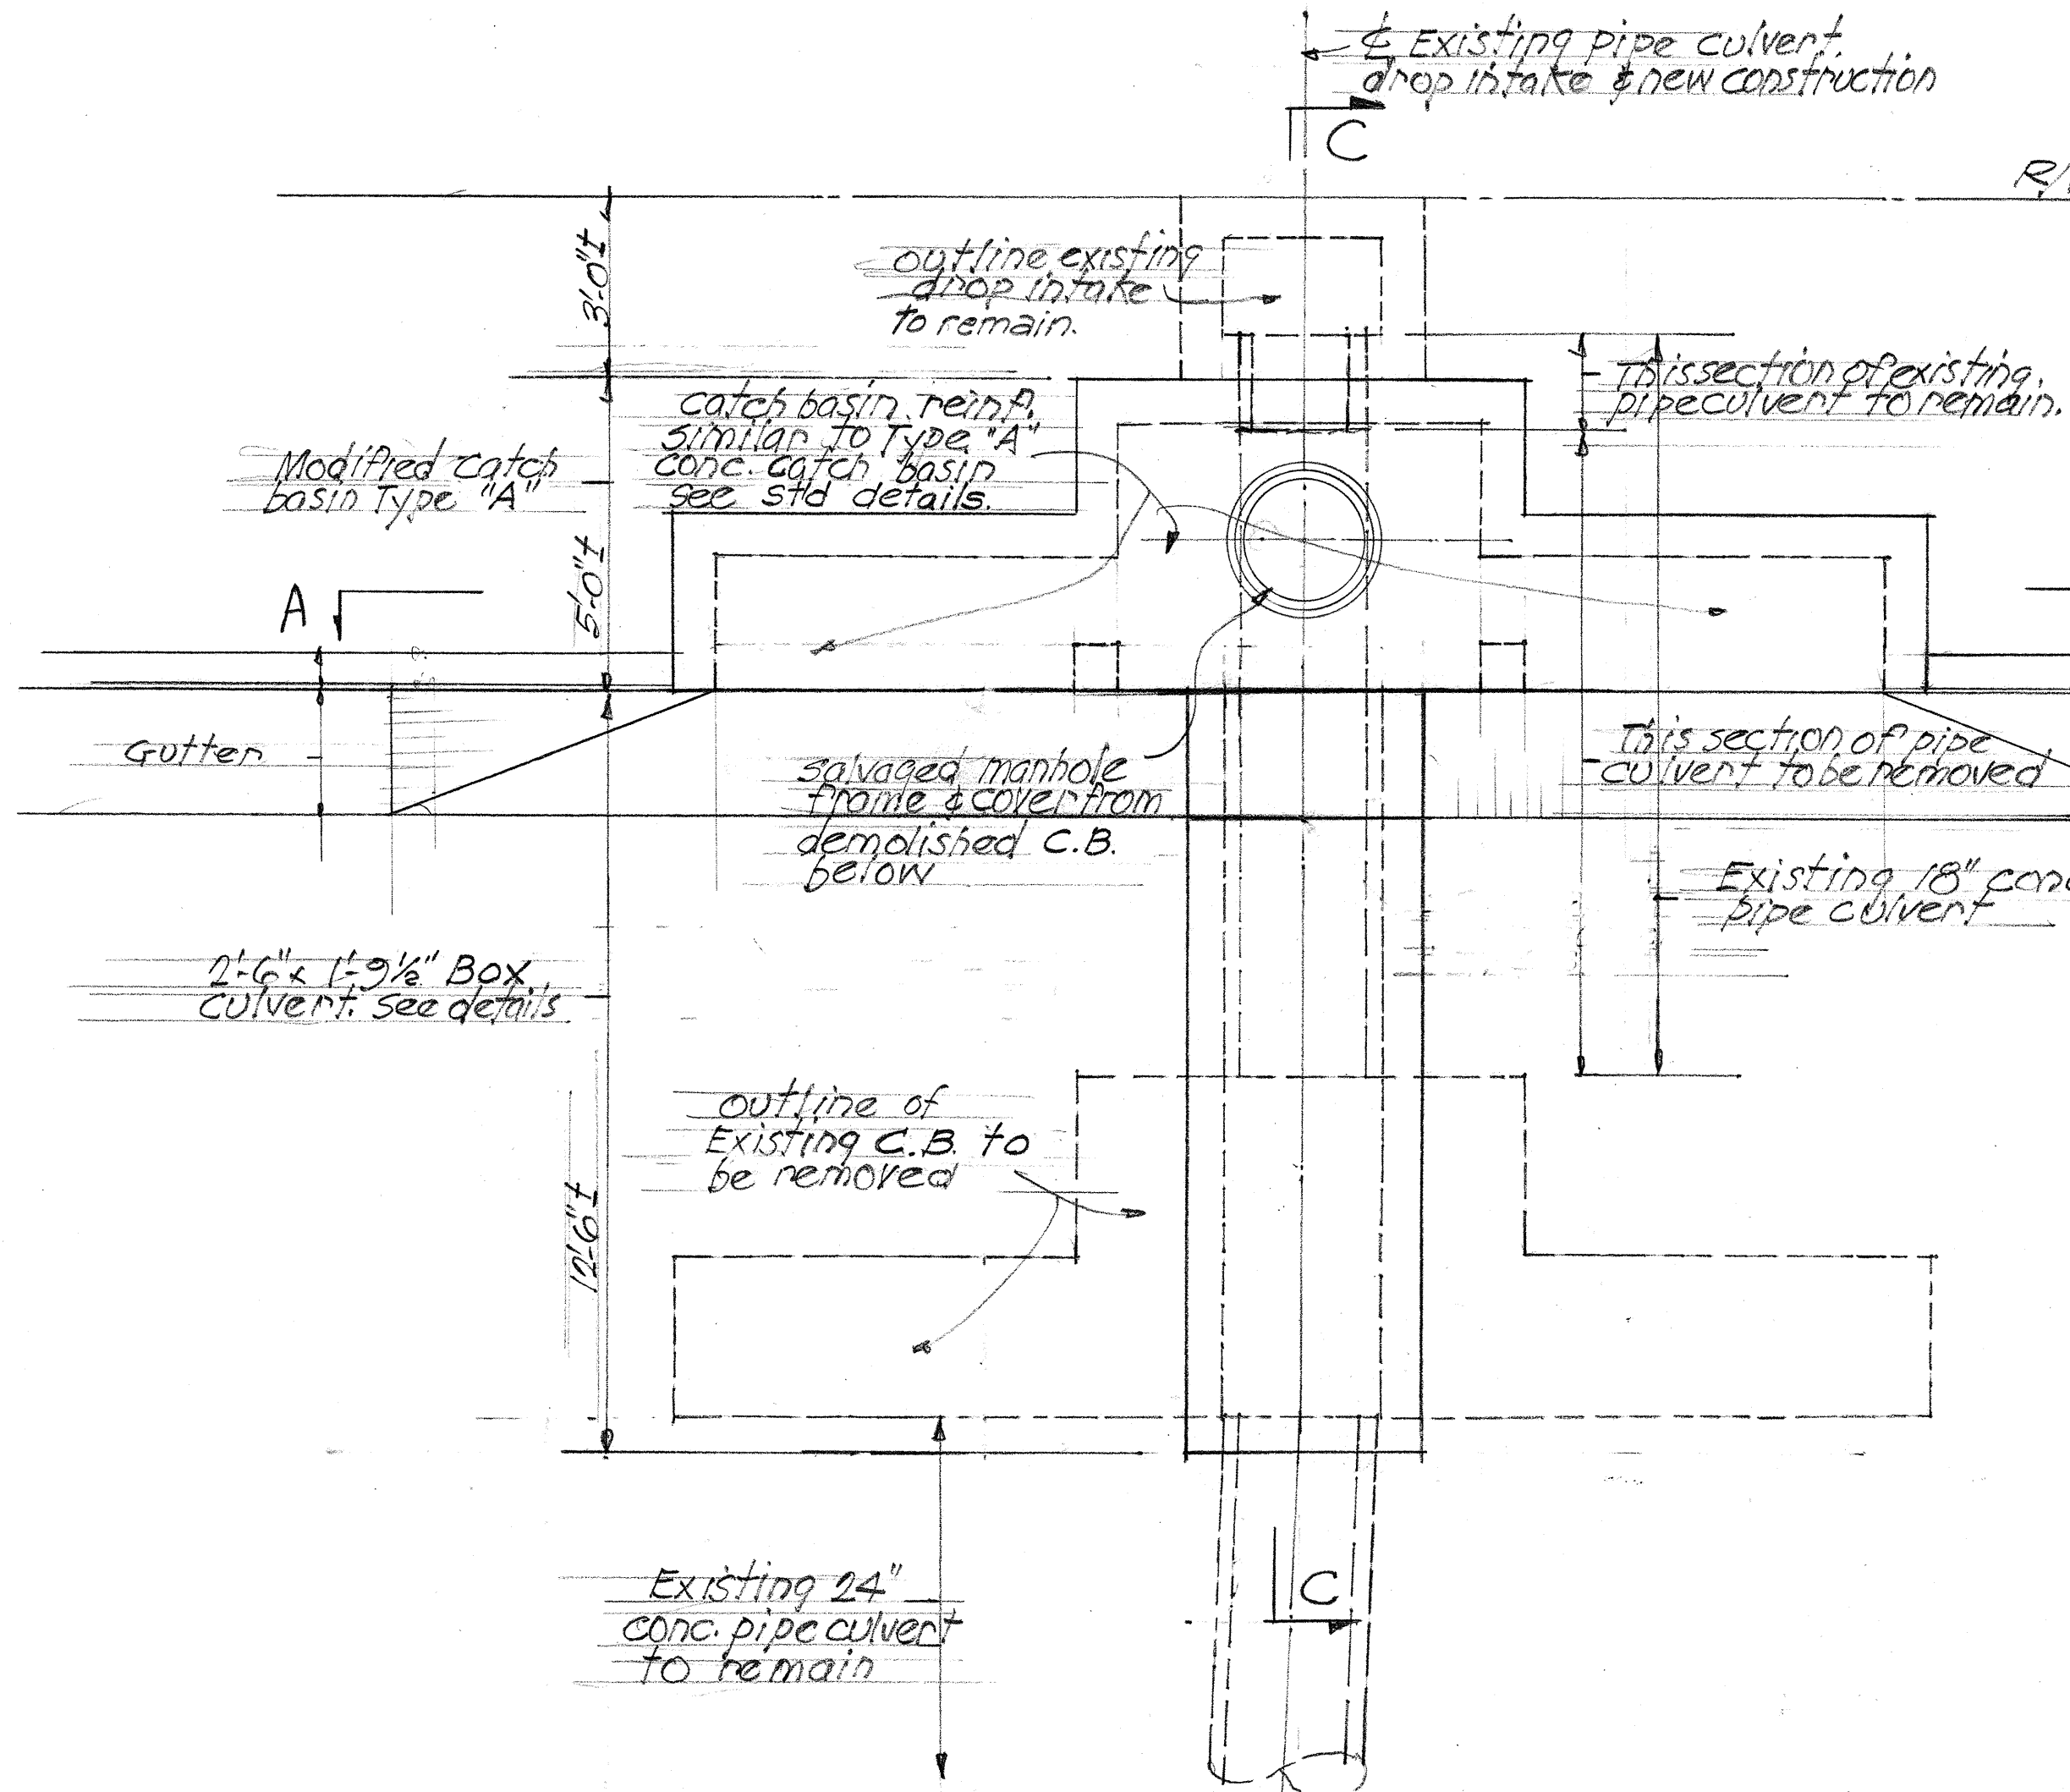


PLAN - SPECIAL CATCH BASIN AND BOX CULVERT


SCALE: 3/8" = 1'-0"

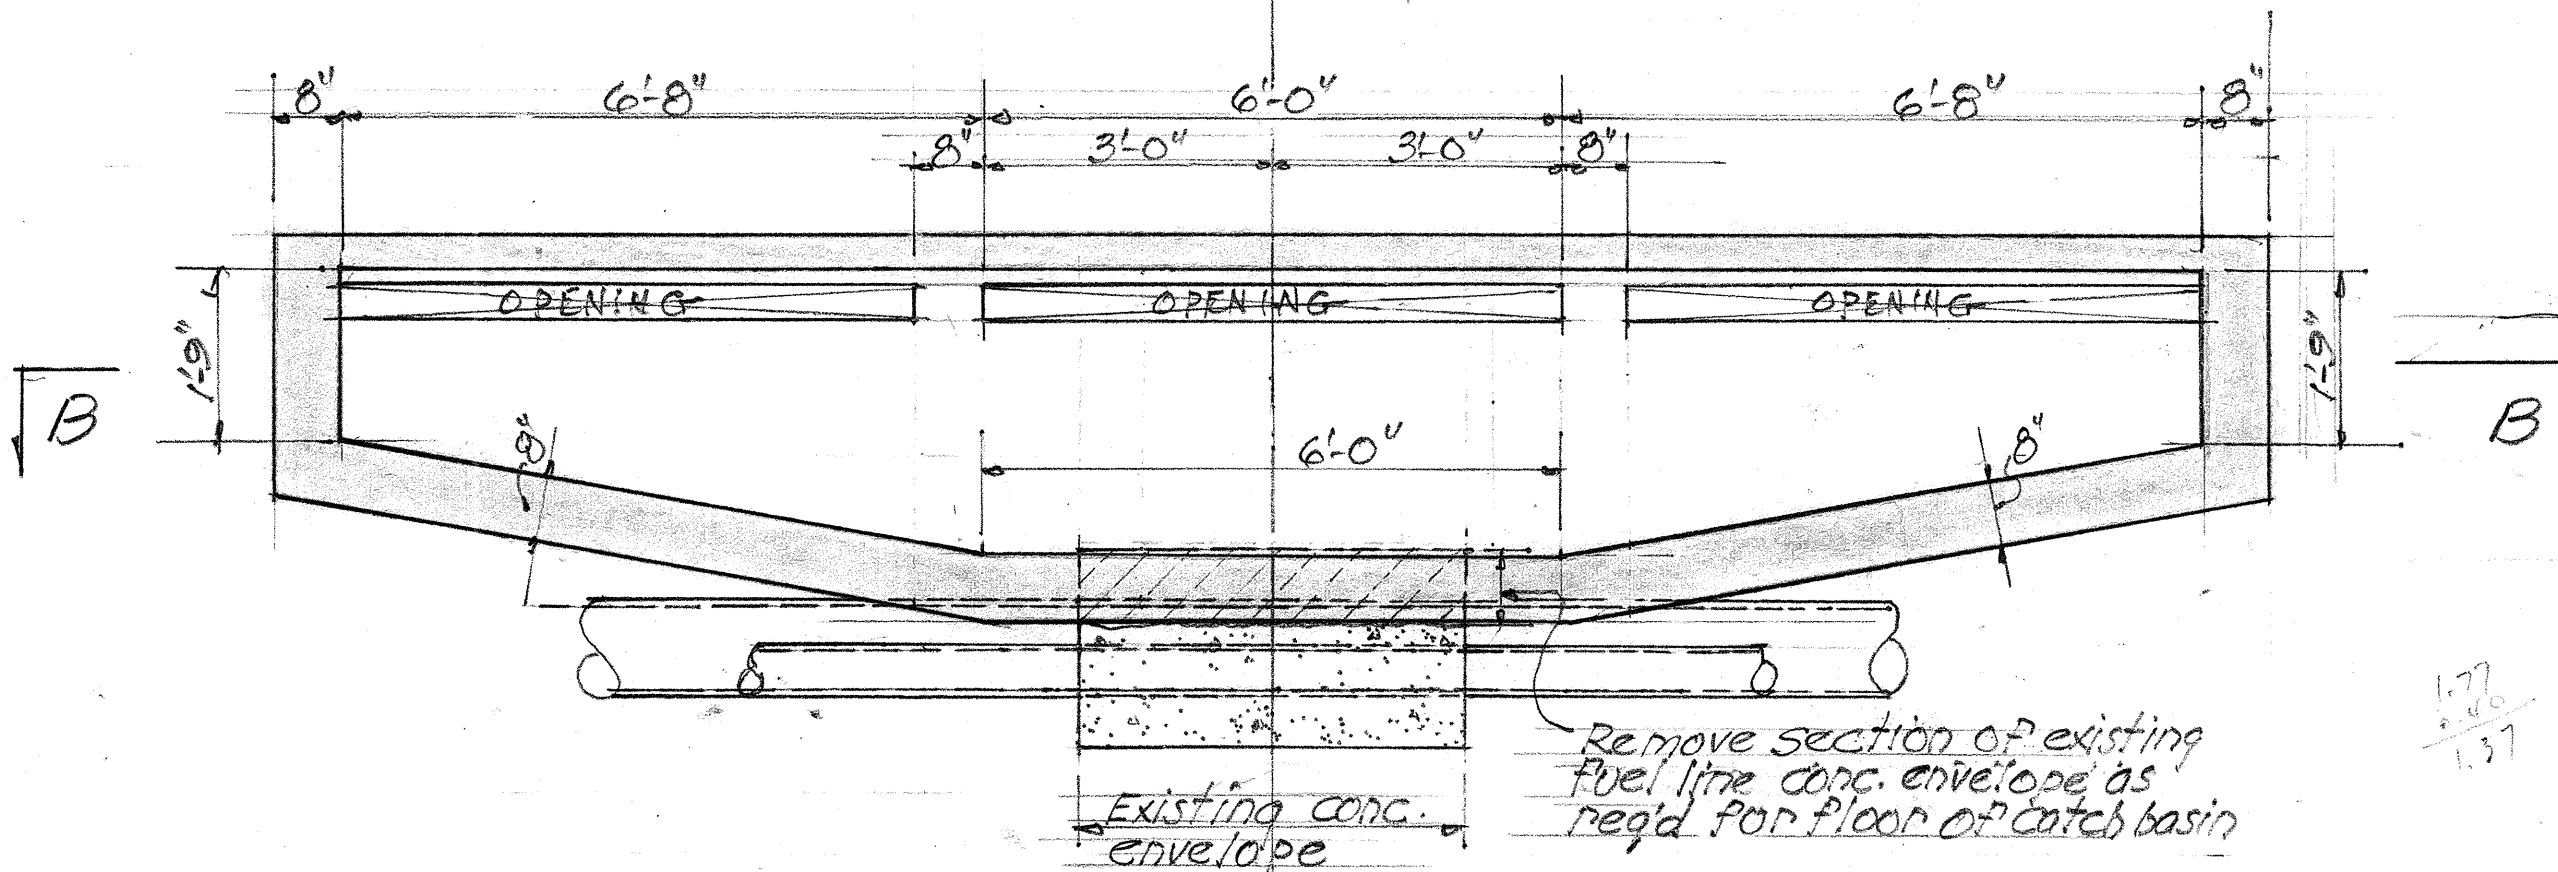


SECTION "A-A" SCALE: 1/2" = 1'-0"

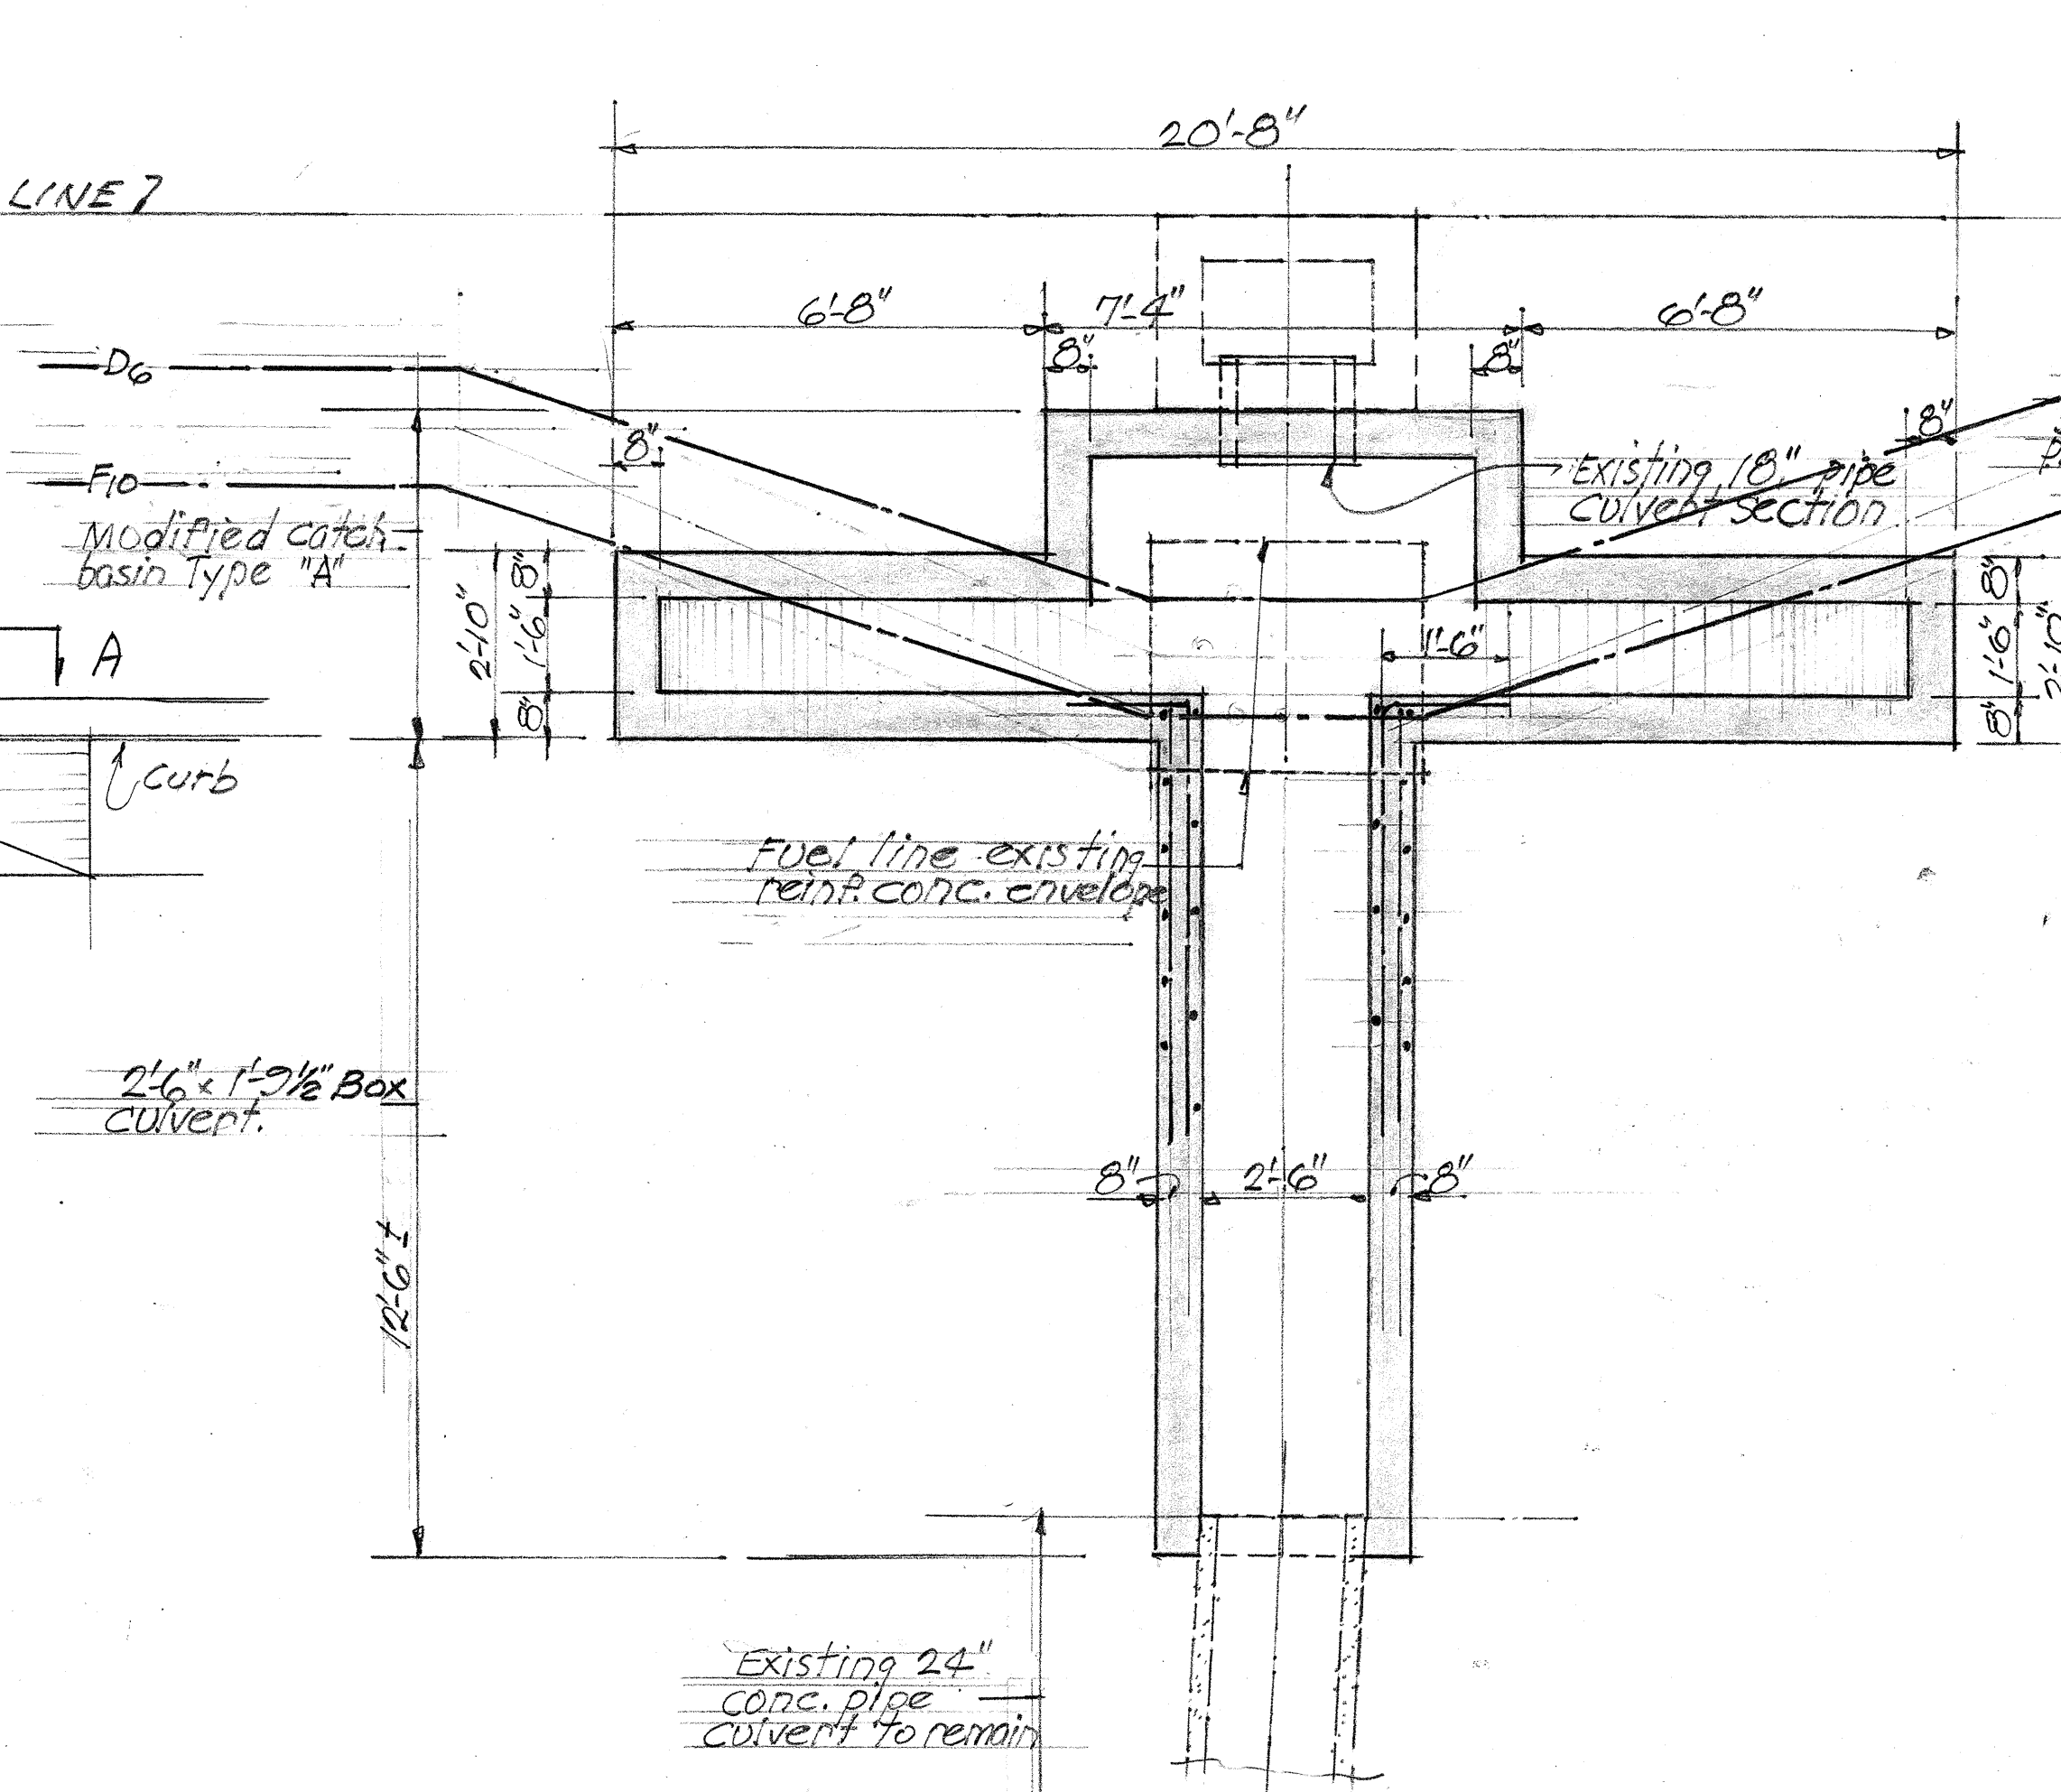

SECTION "B-B" SCALE: 3/8" = 1'-0"

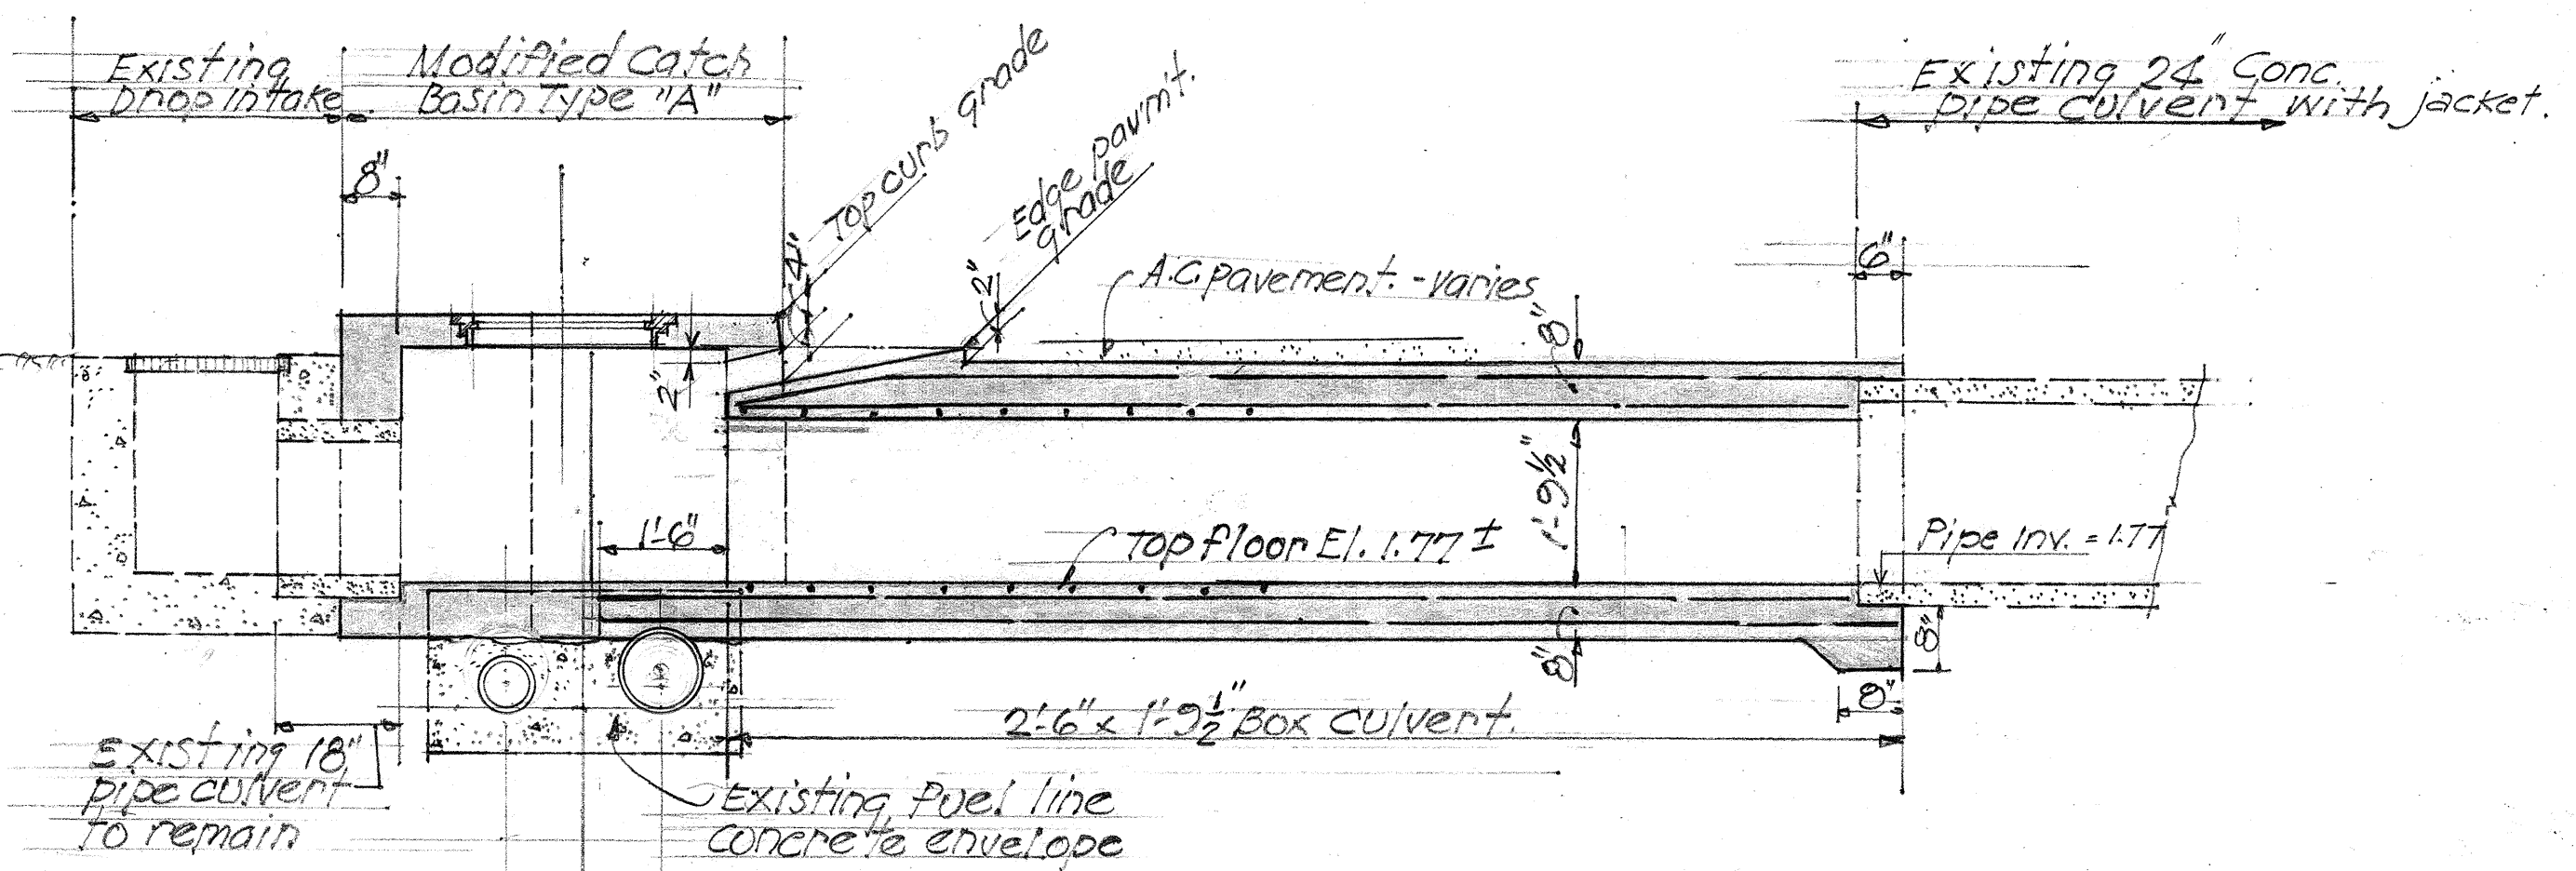

SECTION "C-C" SCALE: 1/2" = 1'-0"

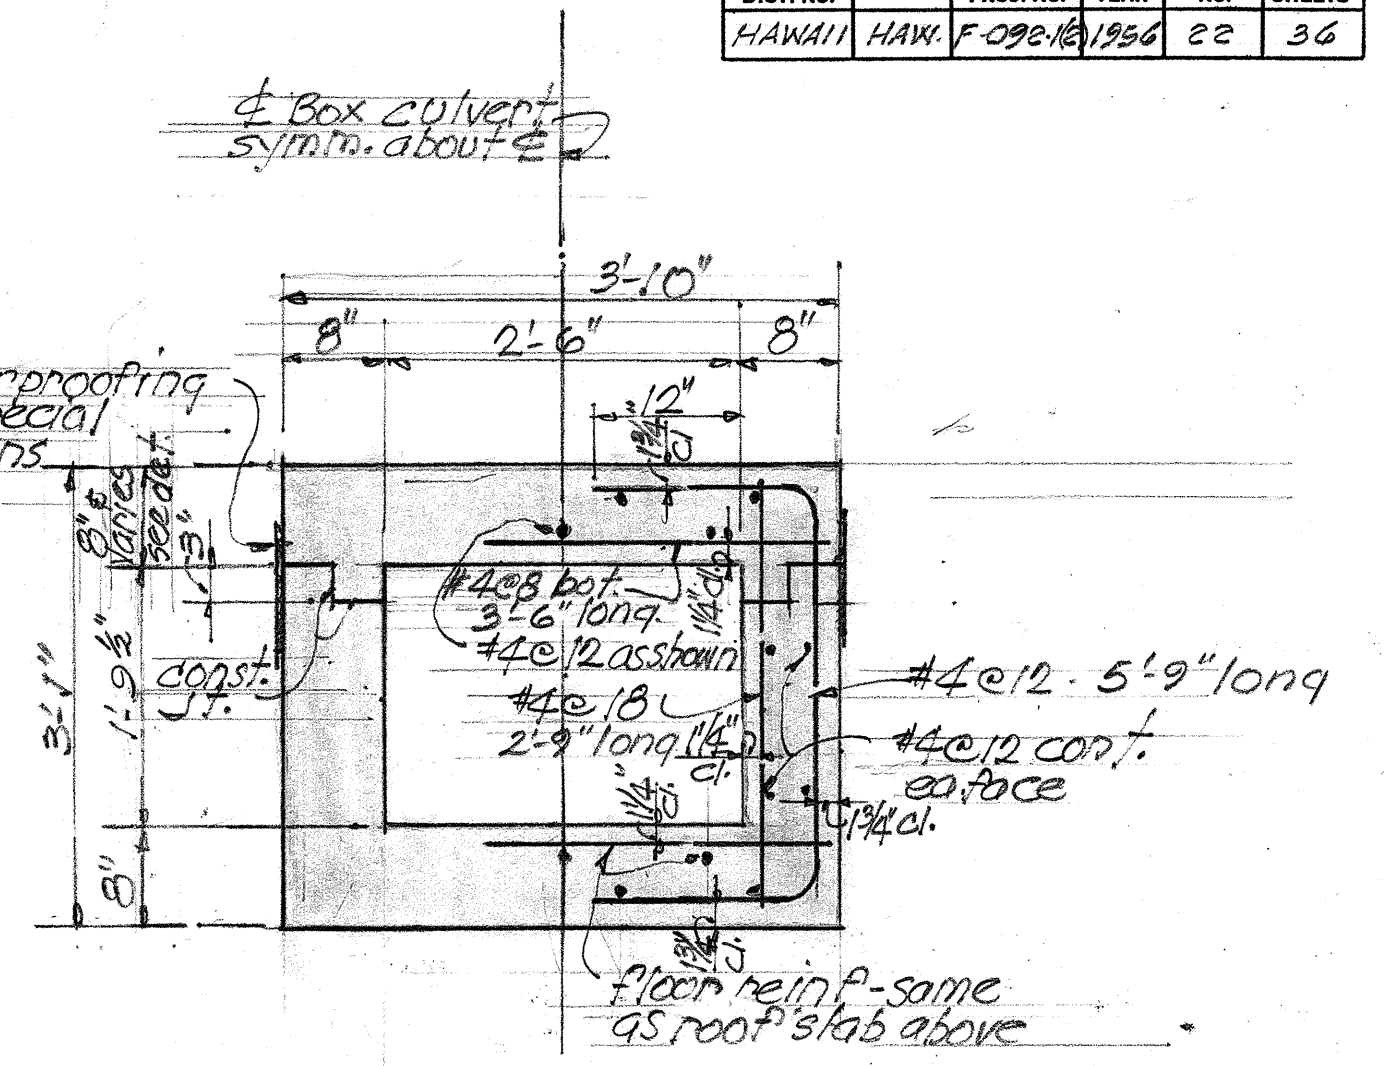

NORMAL SECTION THRU BOX CULVERT

SCALE: 3/4" = 1'-0"

ESTIMATED QUANTITIES

CLASS A-1 CONCRETE	8.0 c.y.
REINFORCING STEEL	500 lb.
STRUCTURAL EXCAVATION	23 c.y.
SALVAGING AND RESETTING CAST IRON FRAME & COVER	1 ONLY

TERRITORIAL HIGHWAY DEPARTMENT
TERRITORY OF HAWAII
SPECIAL CATCH BASIN AND BOX CULVERT
STA. 76 + 75 L
June 18, 1956 F 092-1(2)