

INDEX TO DRAWINGS	
SHEET NO.	DESCRIPTION
1	TITLE SHEET
2	INTERSECTION OF KAM. HWY. & HONOLULU-PEARL HARBOR ROAD
3	INTERSECTION OF KAMEHAMEHA HWY. & FT. KAM. ACCESS ROAD
4	INTERSECTION LIGHTING & MISC. DETAILS
5	INTERSECTION LIGHTING & MISC. DETAILS
6	INTERSECTION LIGHTING, ELECTRICAL SYMBOLS & MISC. DETAILS

TERRITORY OF HAWAII  
TERRITORIAL HIGHWAY DEPARTMENT  
HONOLULU, OAHU, T. H.

PLANS OF

INTERSECTION LIGHTING

KAMEHAMEHA HIGHWAY

FEDERAL AID PROJECT NO. F-090-1(3)


DISTRICT OF HONOLULU

ISLAND OF OAHU


SCALE

PLAN

1 IN. = 50 FT.

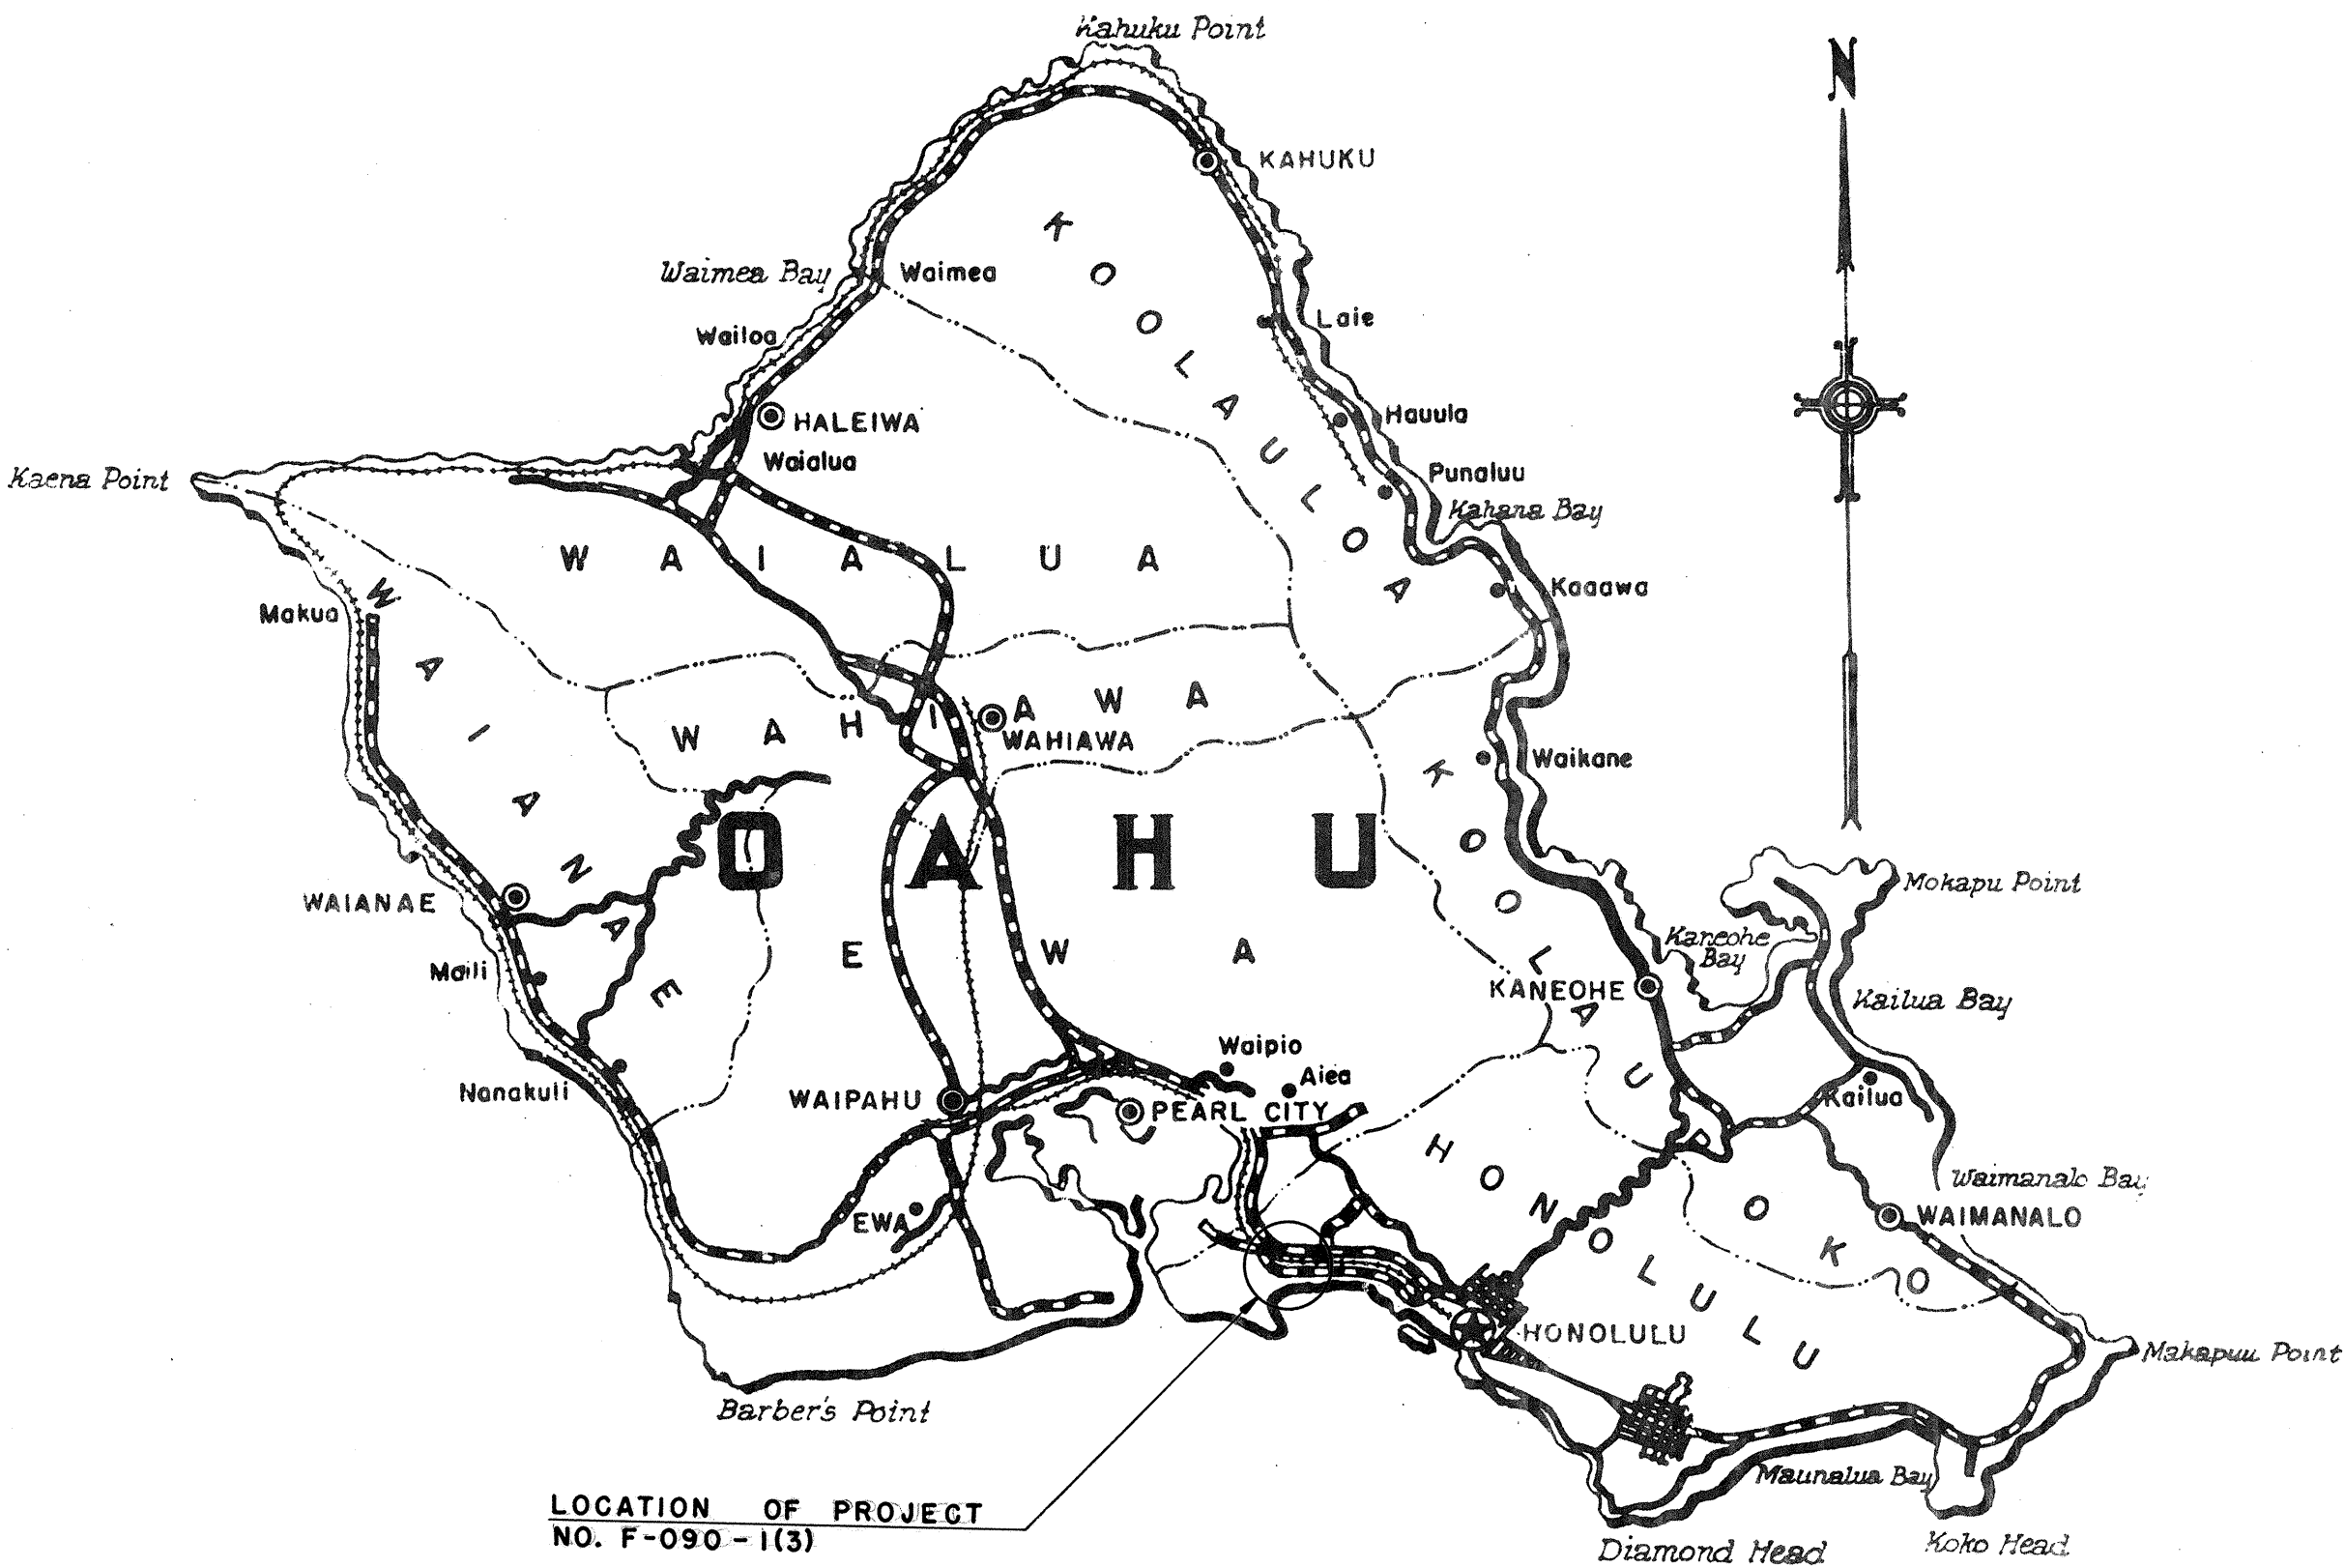

Federal Aid Projects Previously Constructed Or Under Construction

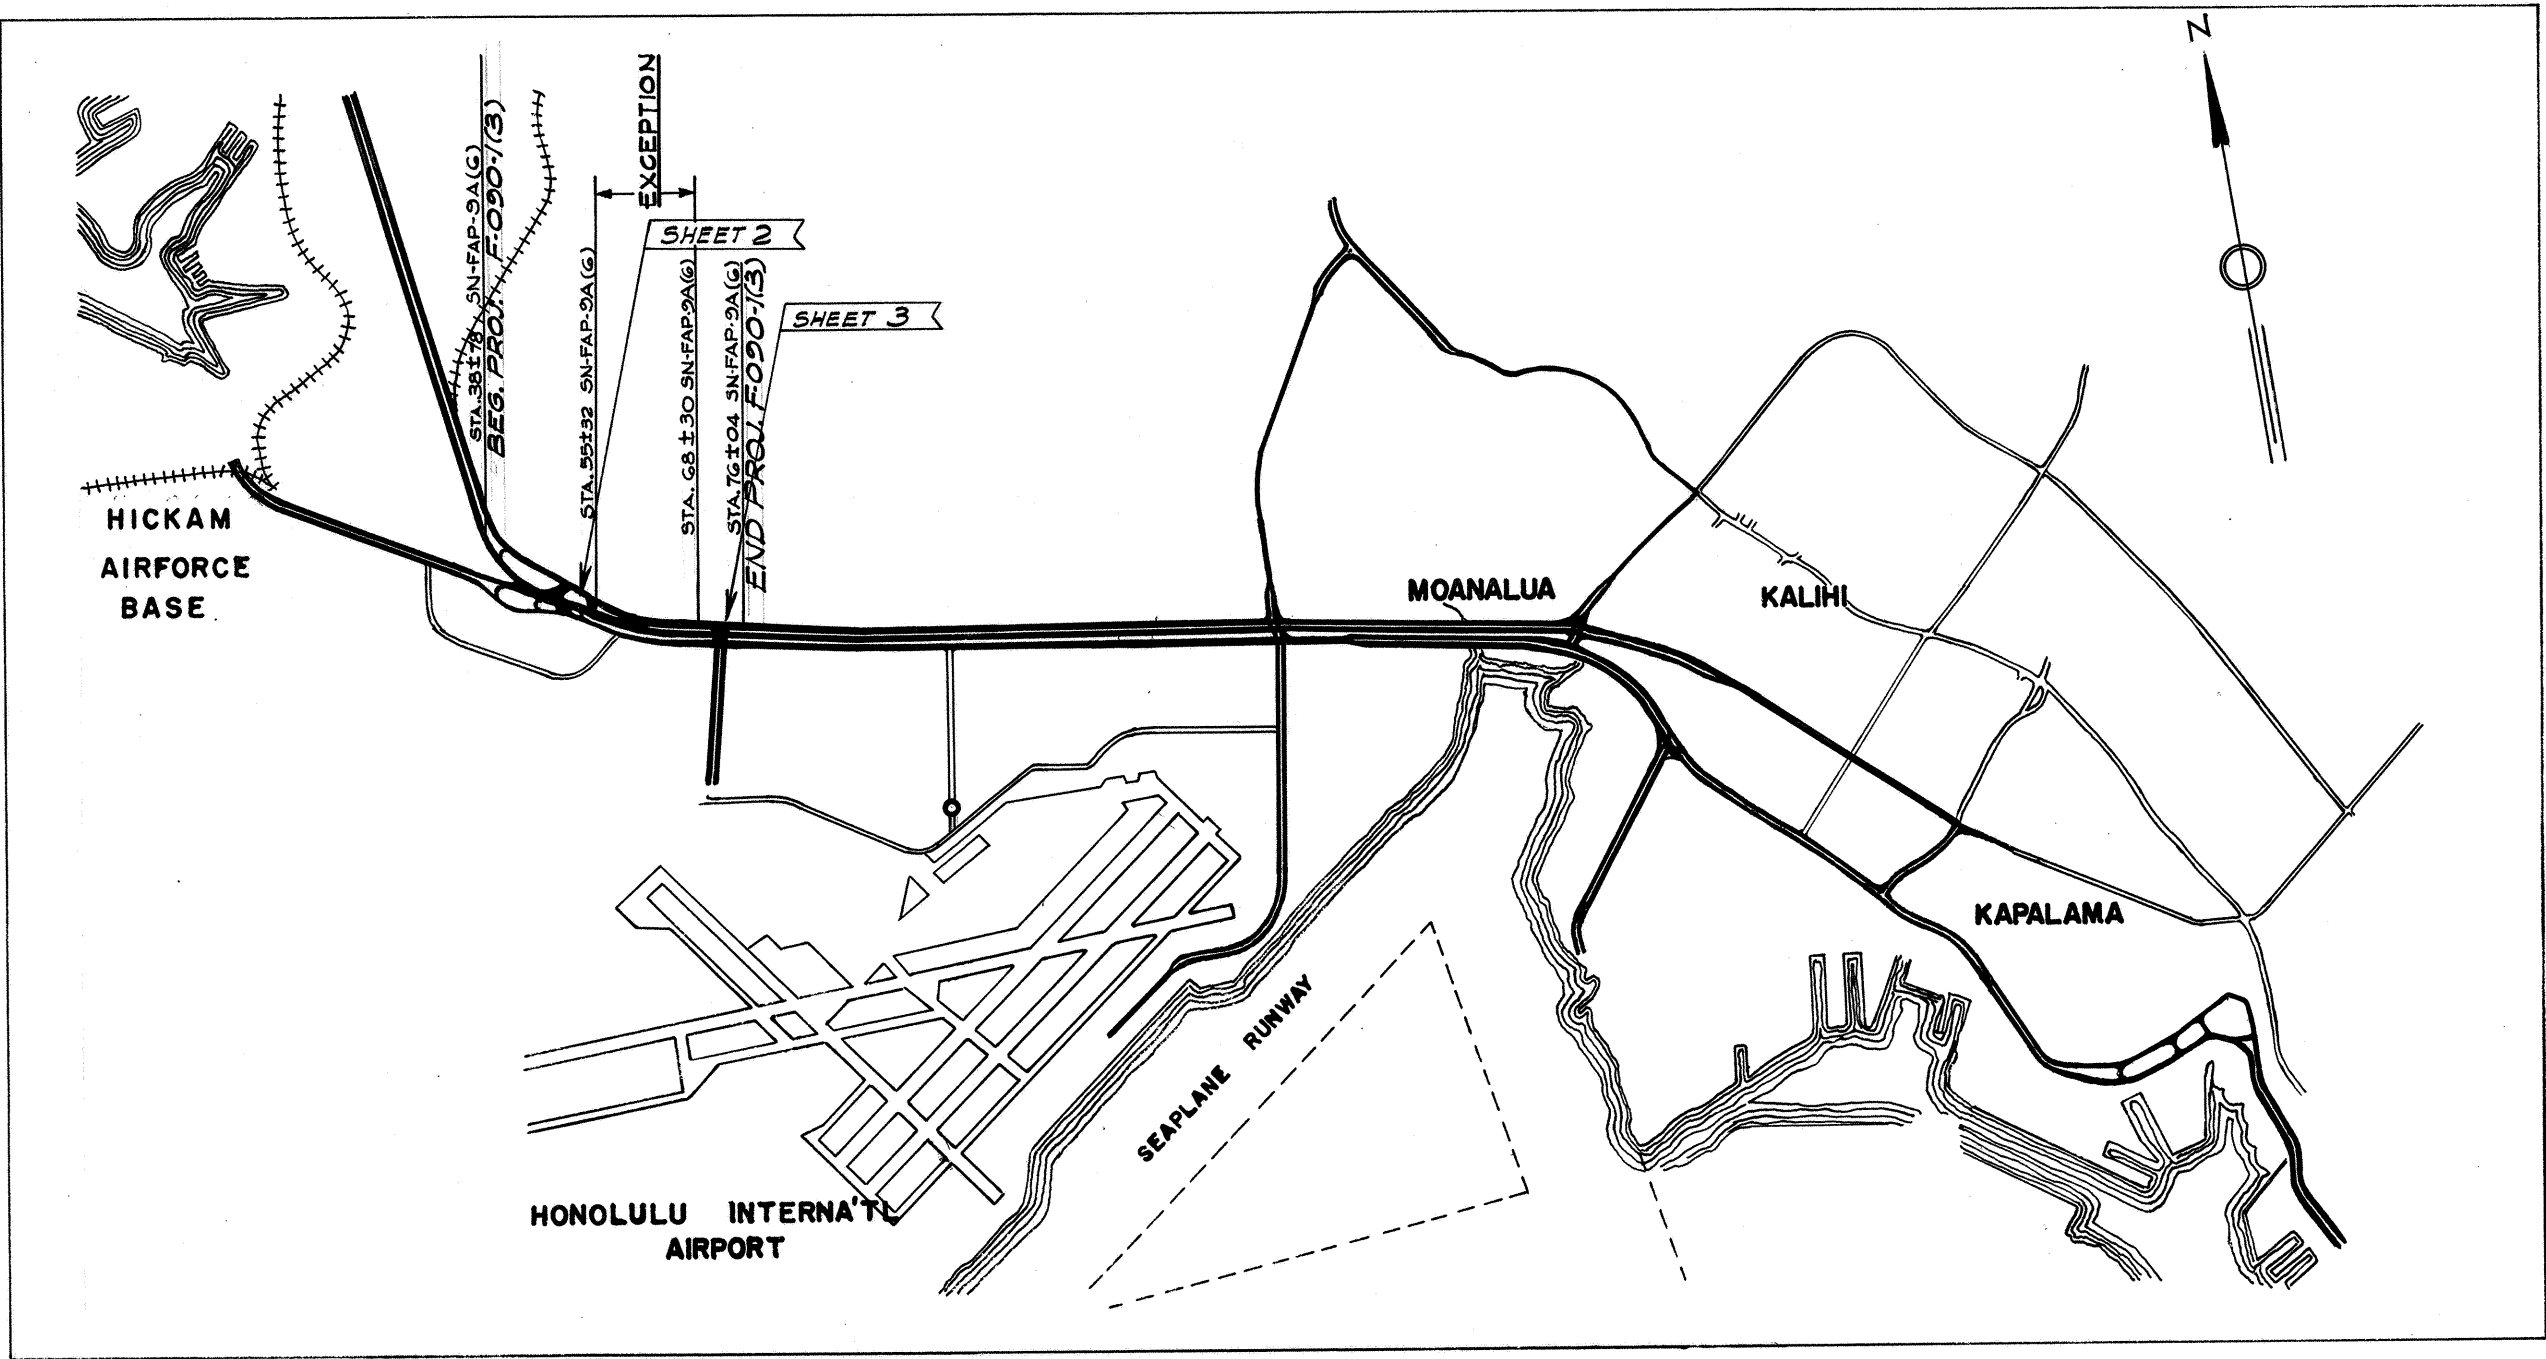

LAYOUT OF PROJECT

ORIGINAL PLAN	DATE
SURVEYED BY	
DESIGNED BY	
DRAWN BY	
CHECKED BY	
NOTE BOOK	
CHECKED BY	

APPROVED: DATE 6-13-67  
*Harold W. Butzine*  
Acty. TERRITORIAL HIGHWAY ENGINEER

DEPARTMENT OF COMMERCE  
BUREAU OF PUBLIC ROADS  
APPROVED:  
DIVISION ENGINEER DATE