

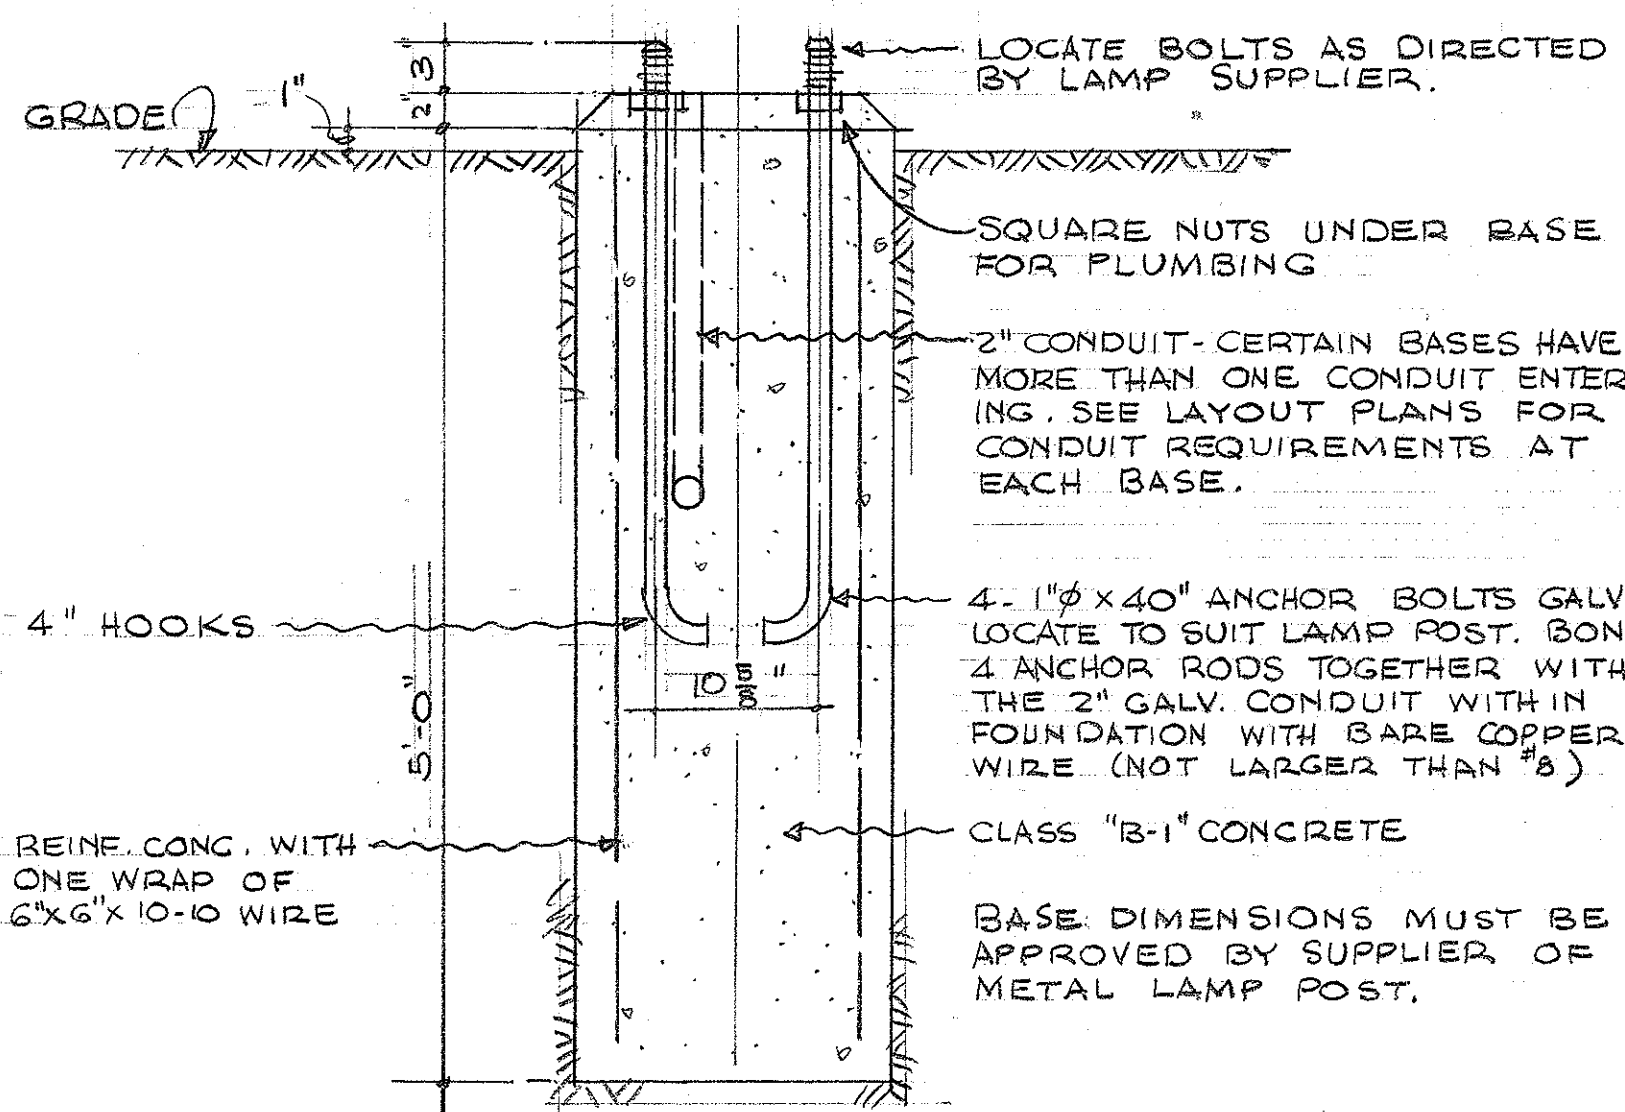
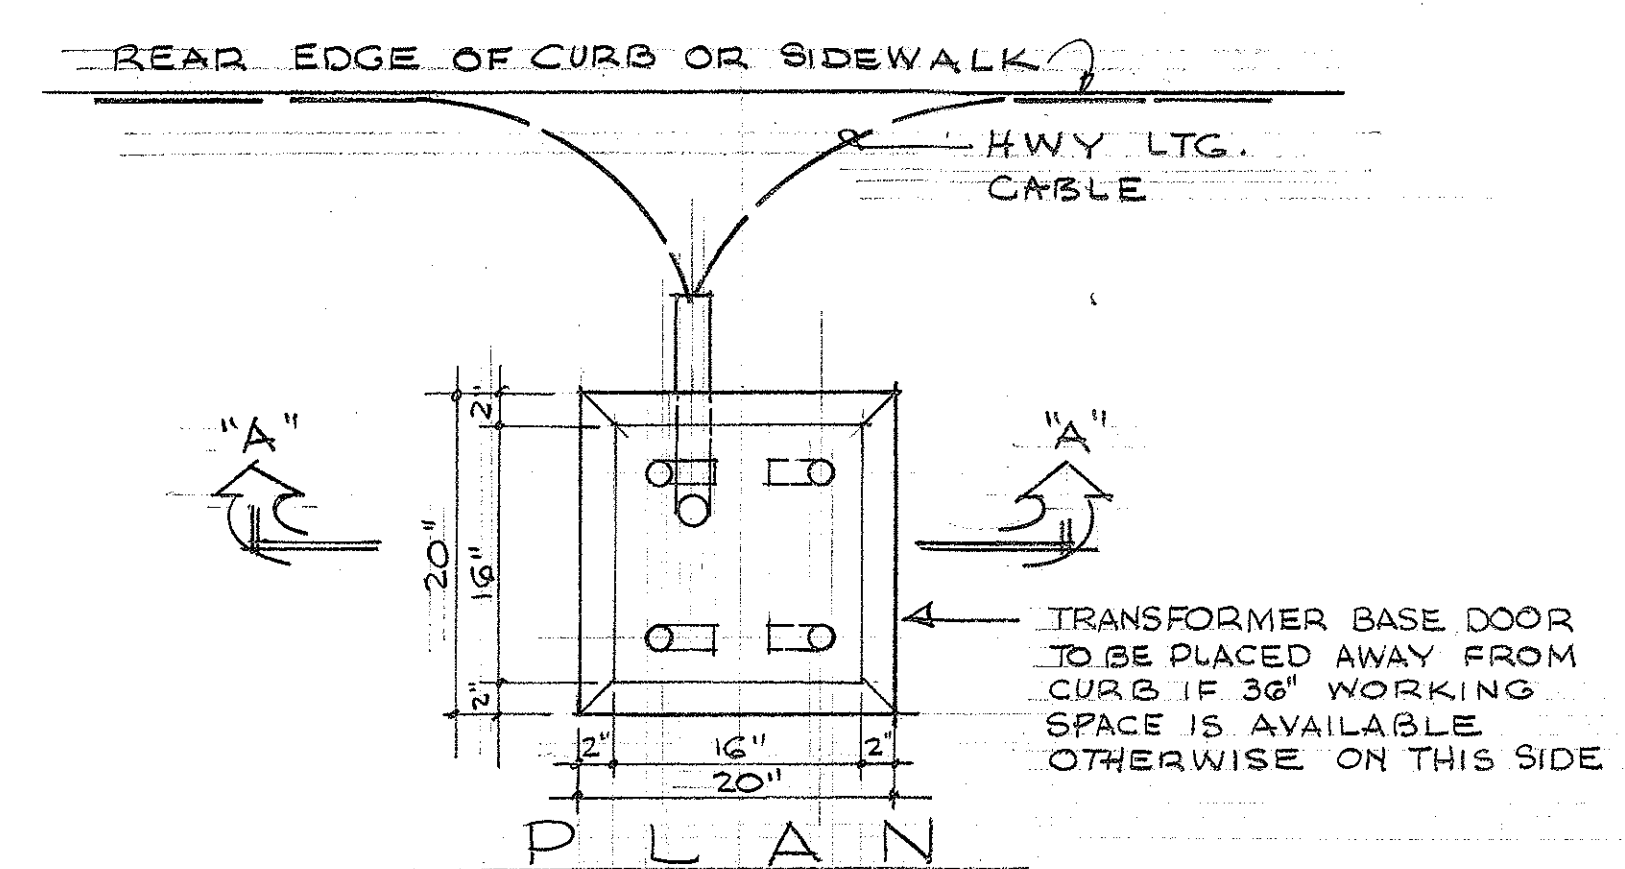
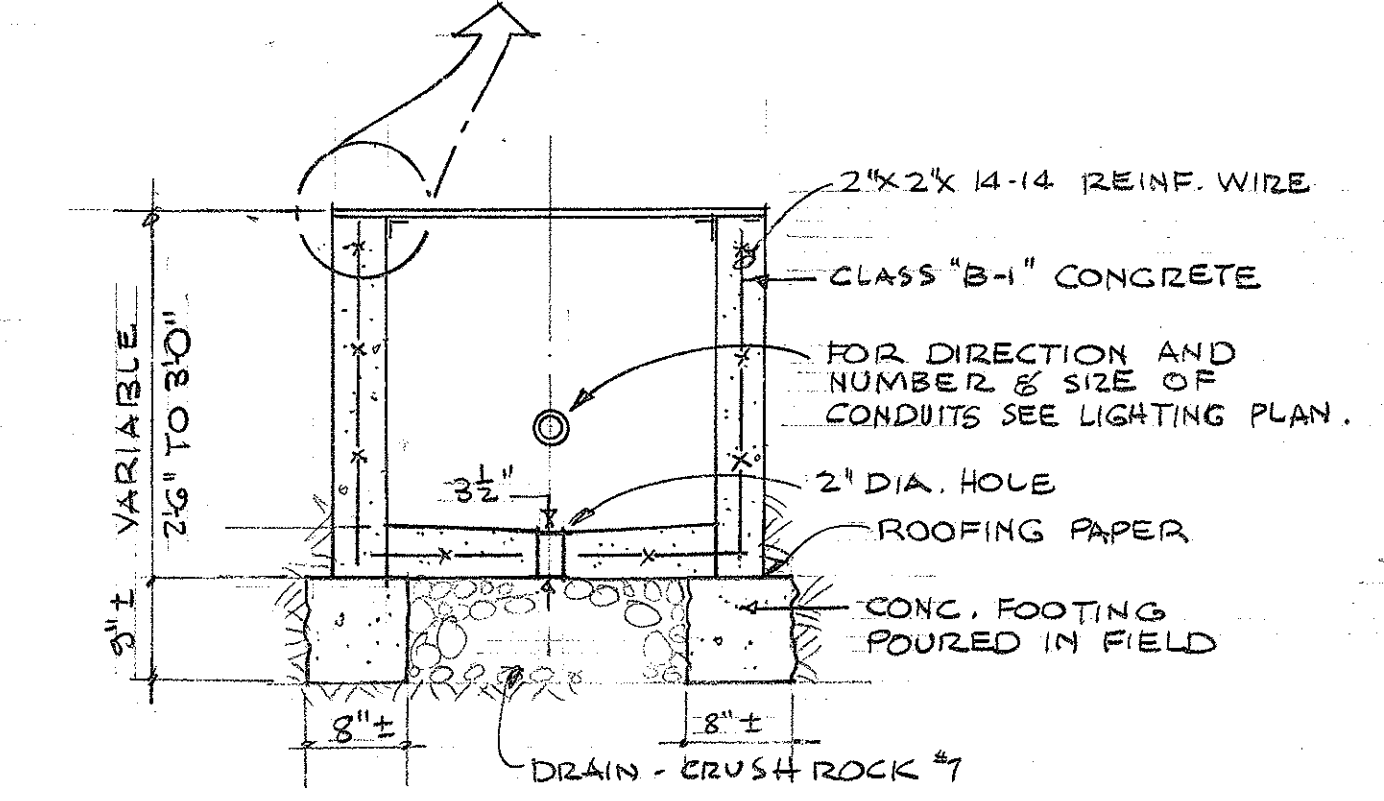


FED. ROAD DIST. NO.	STATE	FED. AID PROJ. NO.	FISCAL YEAR	SHEET NO.	TOTAL SHEETS
HAWAII	HAW.	F-002-1(4)	1958	4	6

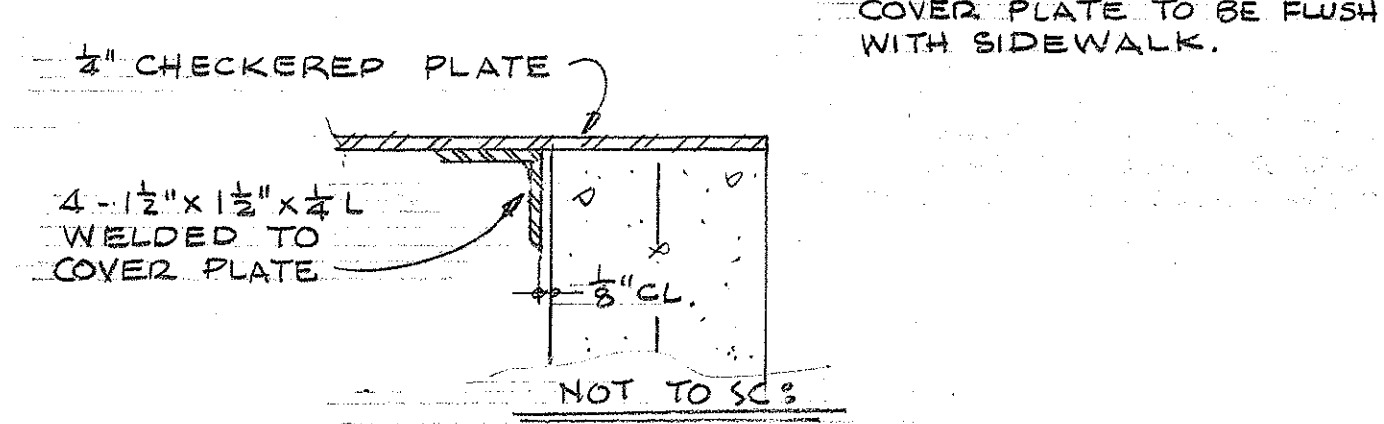









METAL LAMP POST CONC. BASE

SCALE: 1" = 1'-0"

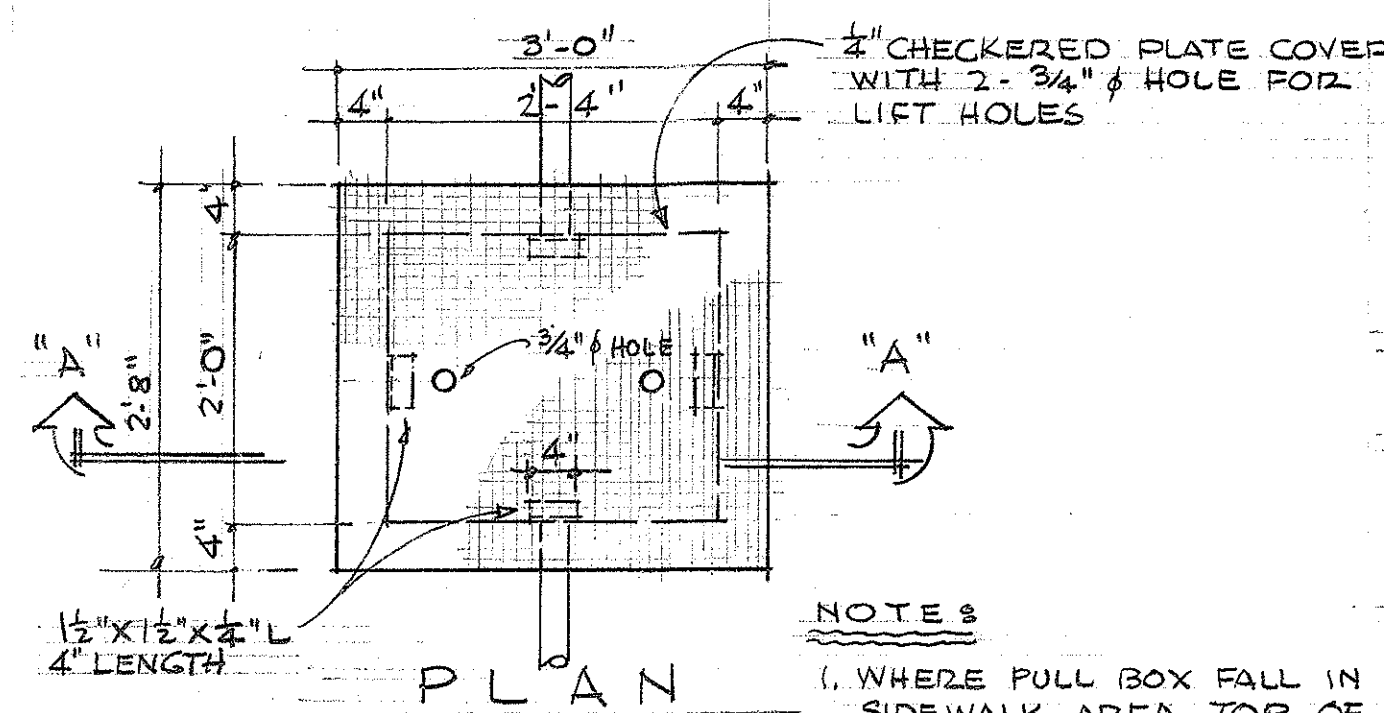

PULL BOX DETAIL

SCALE: 3/4" = 1'-0"

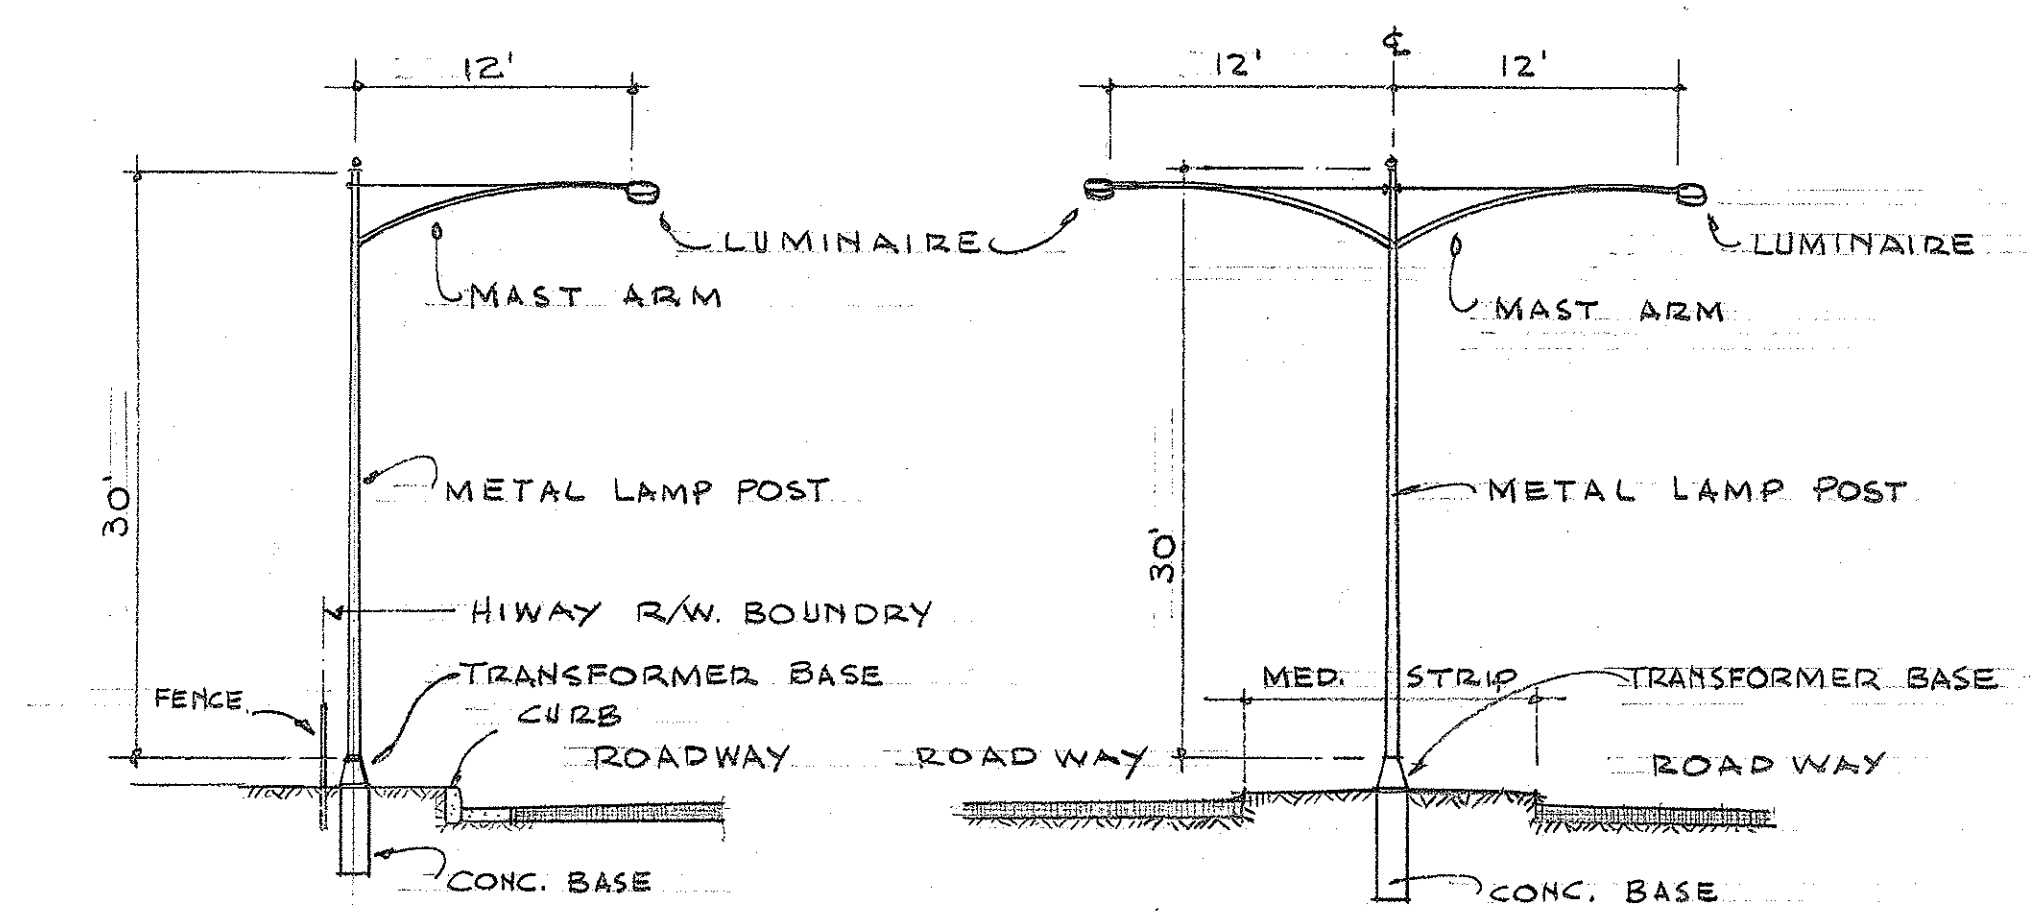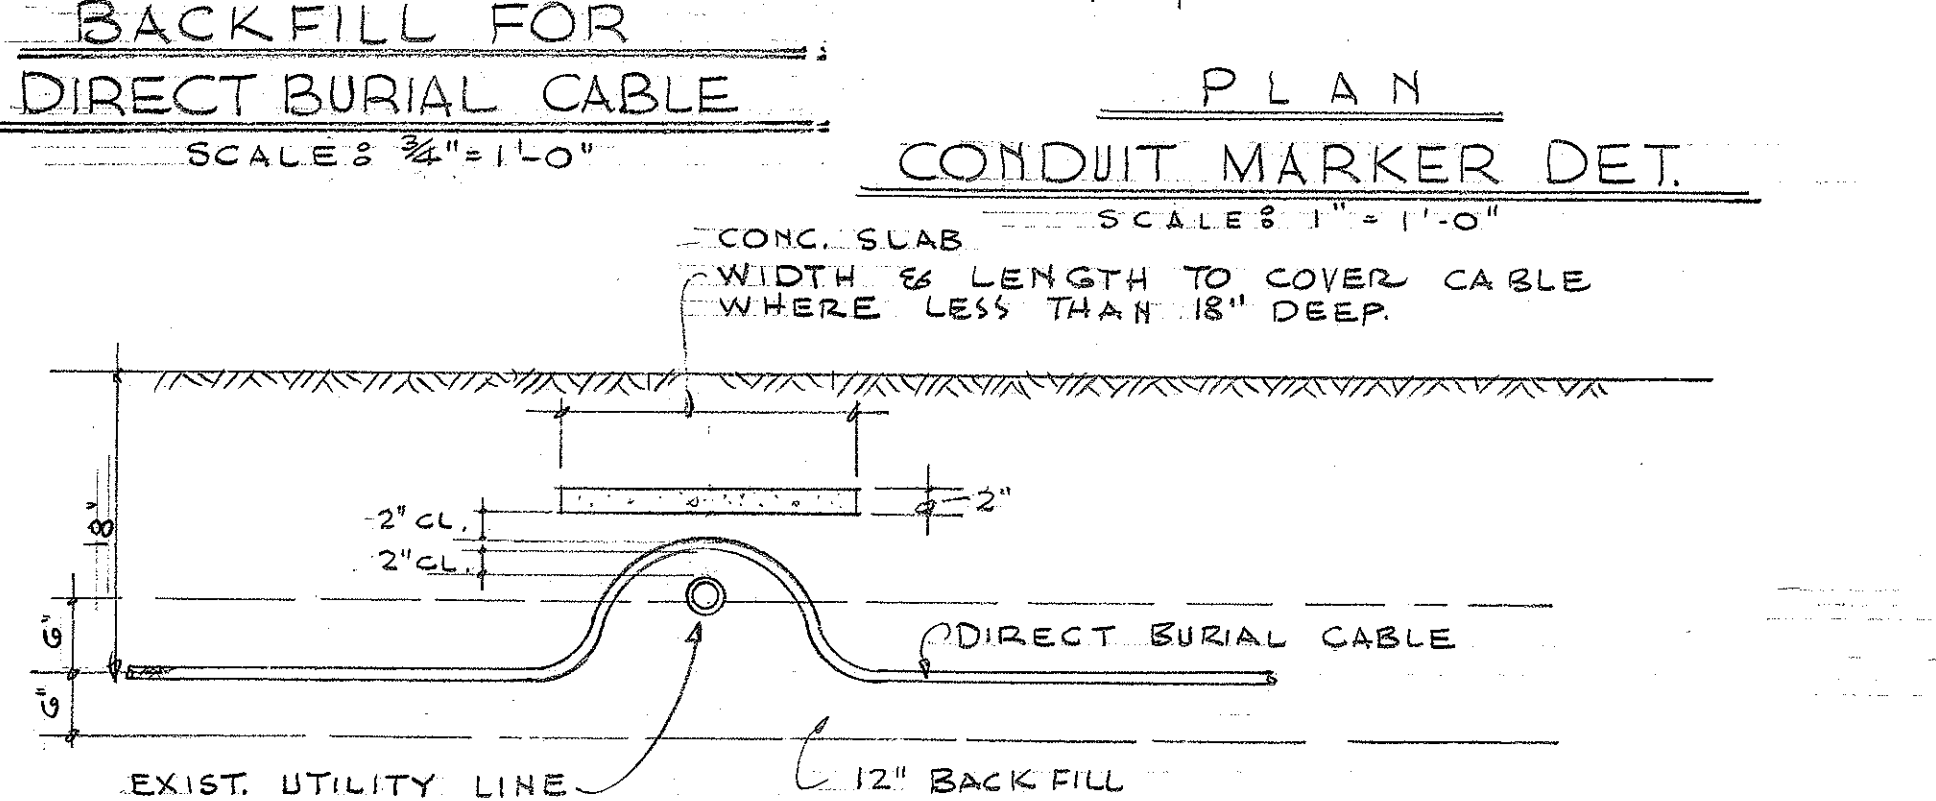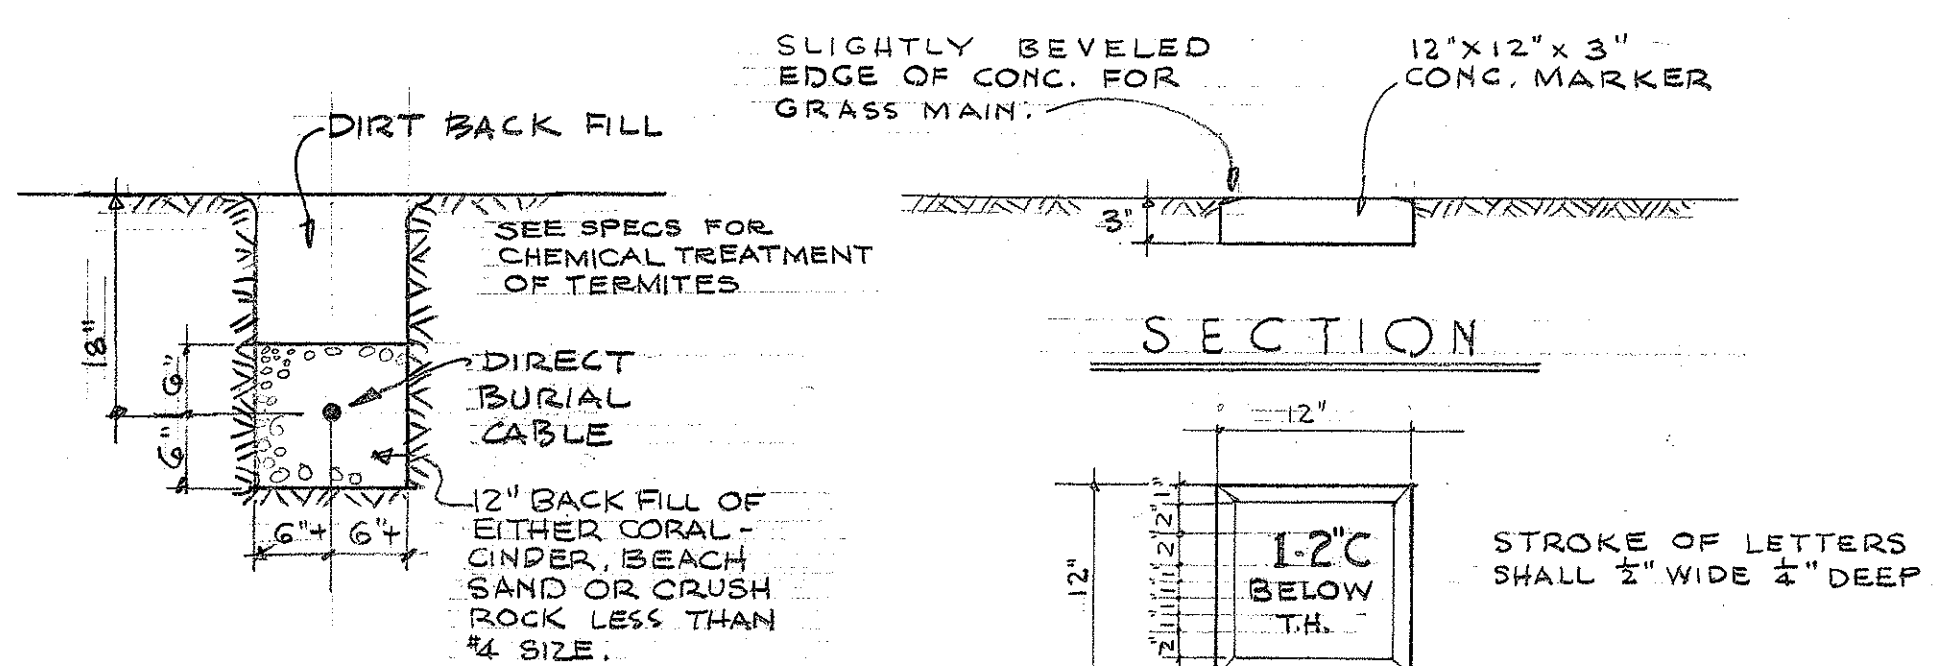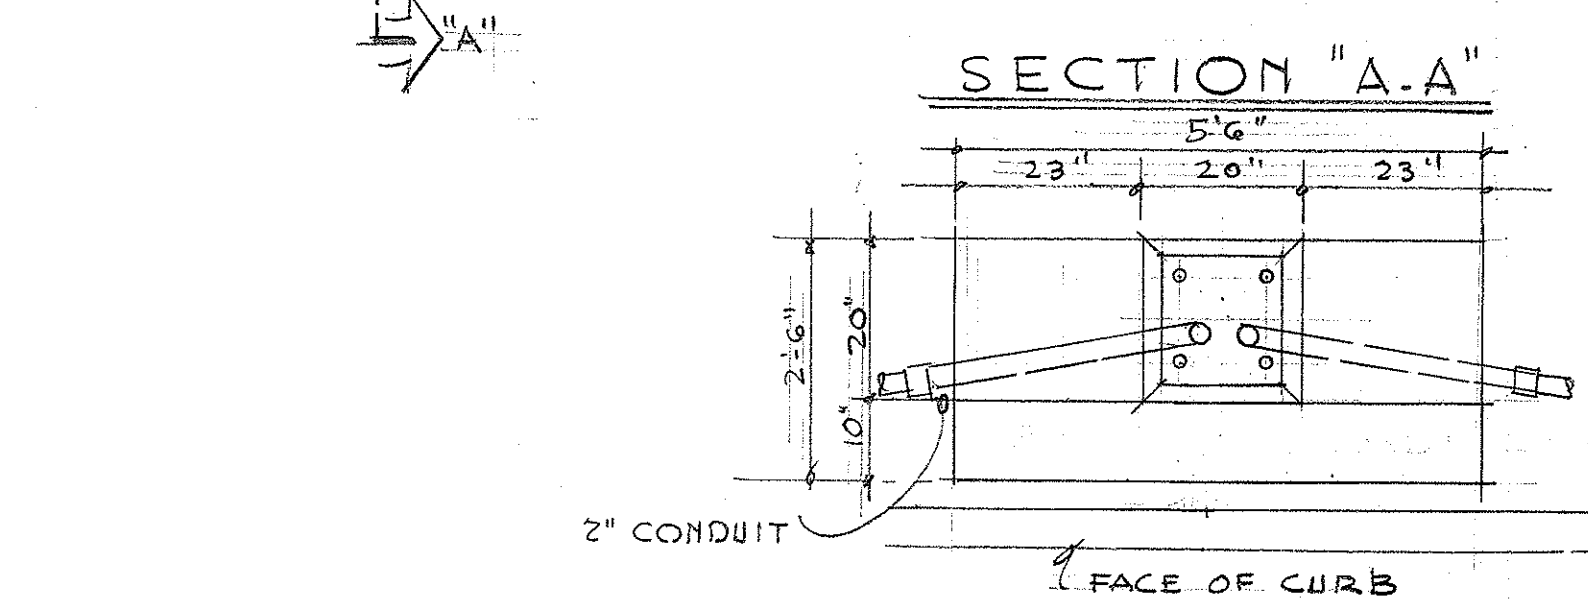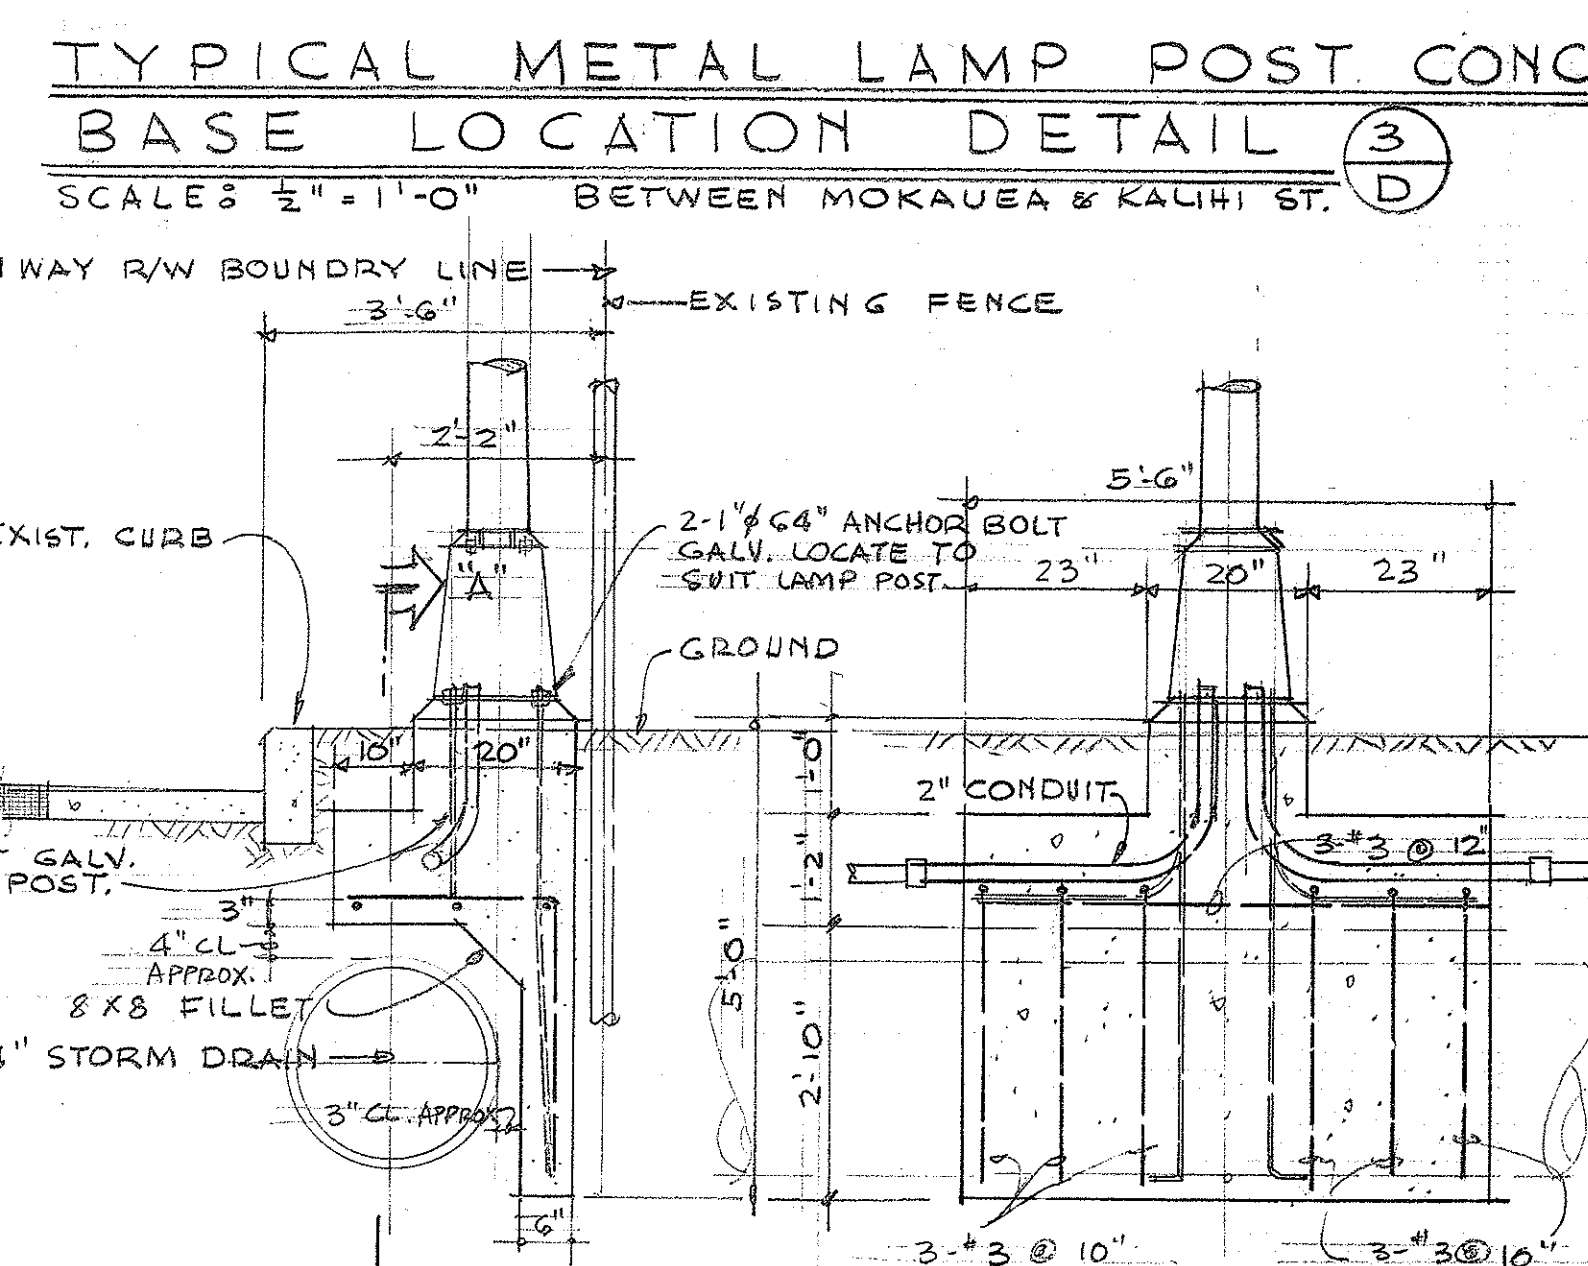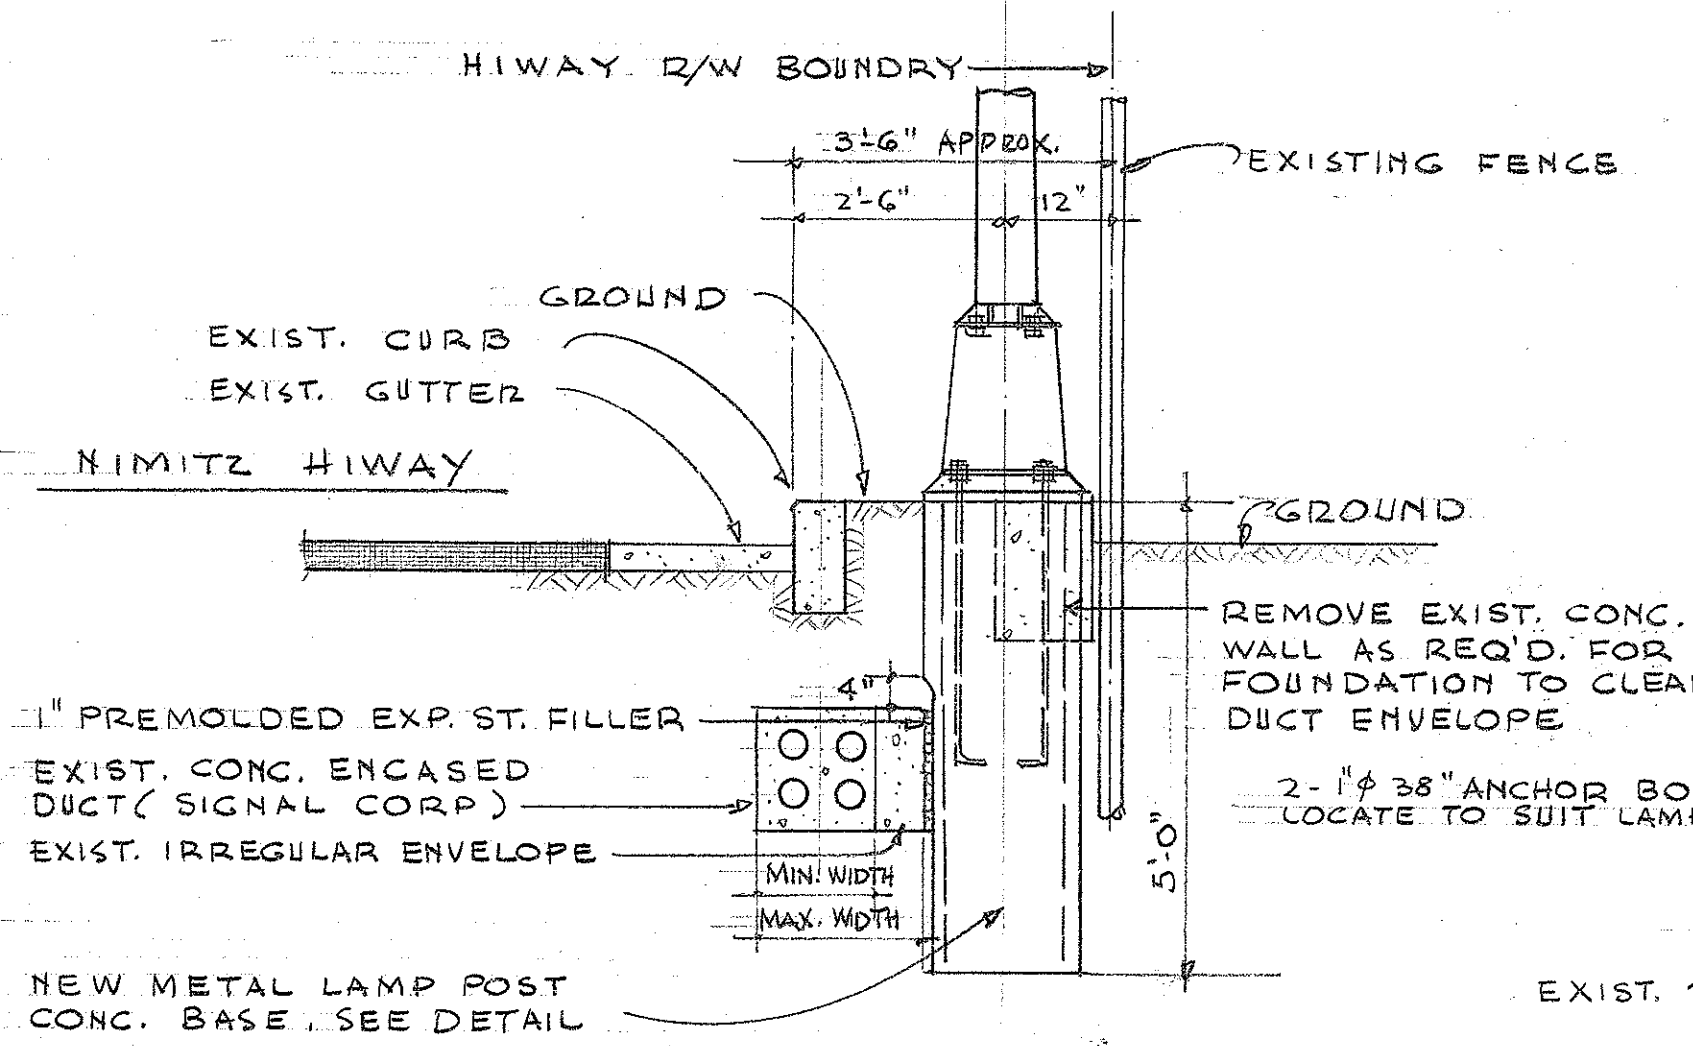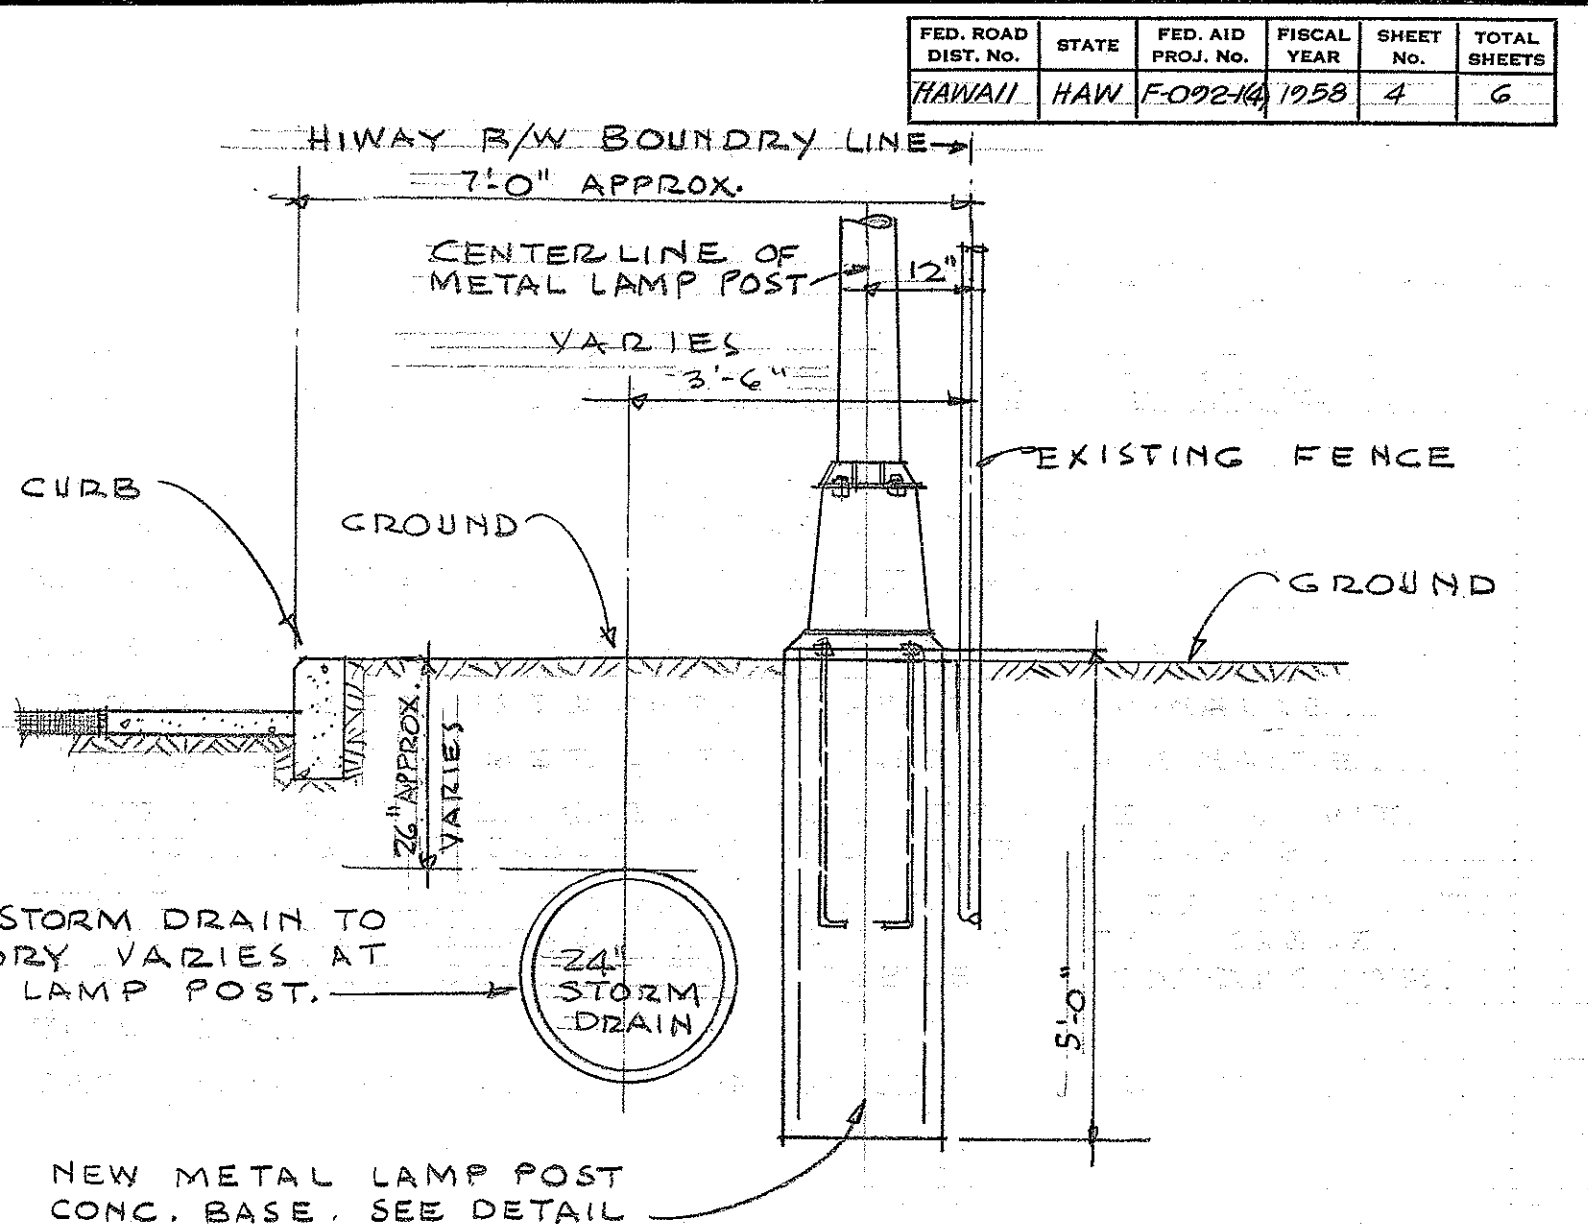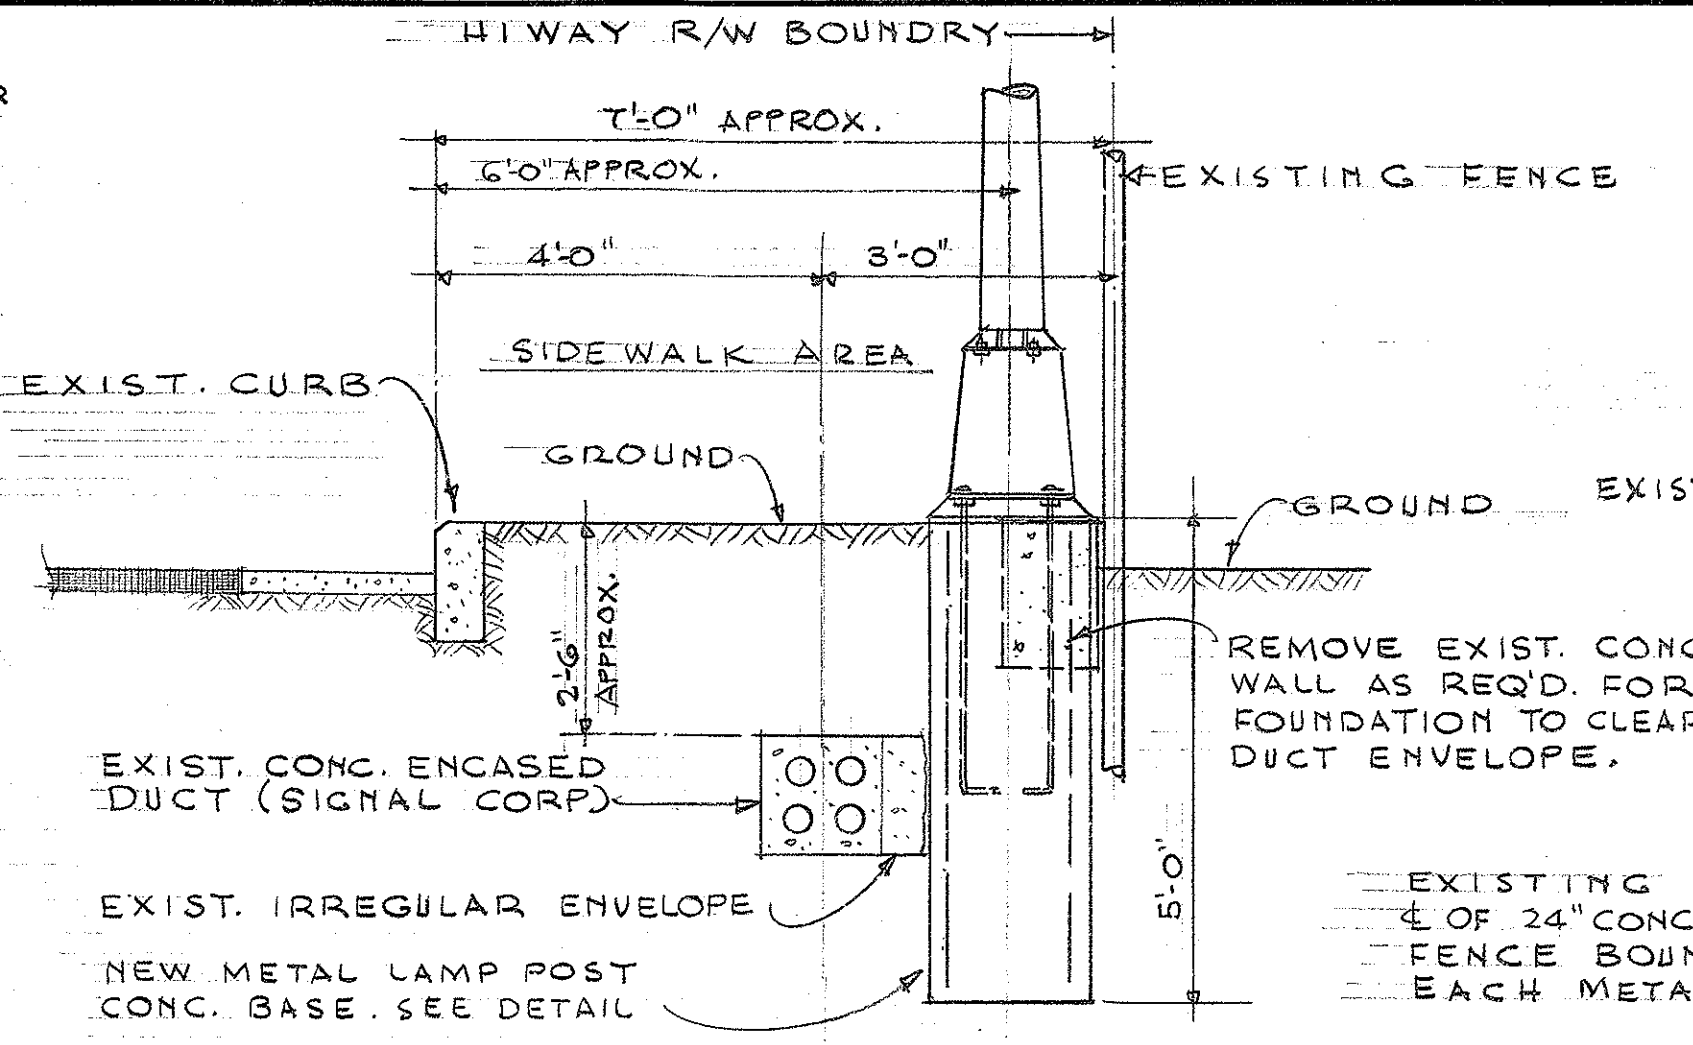

TYPICAL METAL LAMP POST CONC. BASE DETAIL (3) C

SCALE: 1/2" = 1'-0"

TERRITORIAL HIGHWAY DEPARTMENT
TERRITORY OF HAWAII

HIGHWAY LIGHTING
METAL LAMP POST, PULL BOX
CONDUIT MARKER & MISC. DETAILS

PROJECT NO. F-002-1(4)
SCALE: 1" = 50' DATE: JAN. 1958

JAMES J. OBERHAUSEN
ELECTRICAL ENGINEER

DATE: _____

SURVEY PLOTTED BY: _____

DESIGNED BY: _____

DRAWN BY: _____

CHECKED BY: _____

NOTE BOOK NO. _____