

INDEX TO DRAWINGS	
SHEET NO.	DESCRIPTION
1	TITLE.
2, 3	PLAN, HONOLULU - PEARL HARBOR RD.: MIDDLE ST. TO WAIKAMILO ROAD, & ELECTRICAL SYMBOLS.
4	METAL LAMP POST, PULL BOX, CONDUIT MARKER, & MISC. DETAILS.
5	SUBSTATION DETAILS.
6	SUBSTATION, & PLOT PLAN.

TERRITORY OF HAWAII
TERRITORIAL HIGHWAY DEPARTMENT
HONOLULU, OAHU, T. H.


PLANS OF

HIGHWAY LIGHTING SYSTEM

MIDDLE STREET TO WAIKAMILO ROAD
HONOLULU - PEARL HARBOR ROAD
FEDERAL AID PROJECT NO. F-092-1 (4)

DISTRICT OF HONOLULU
ISLAND OF OAHU


SCALE
Plan 1 in. = 50 ft.

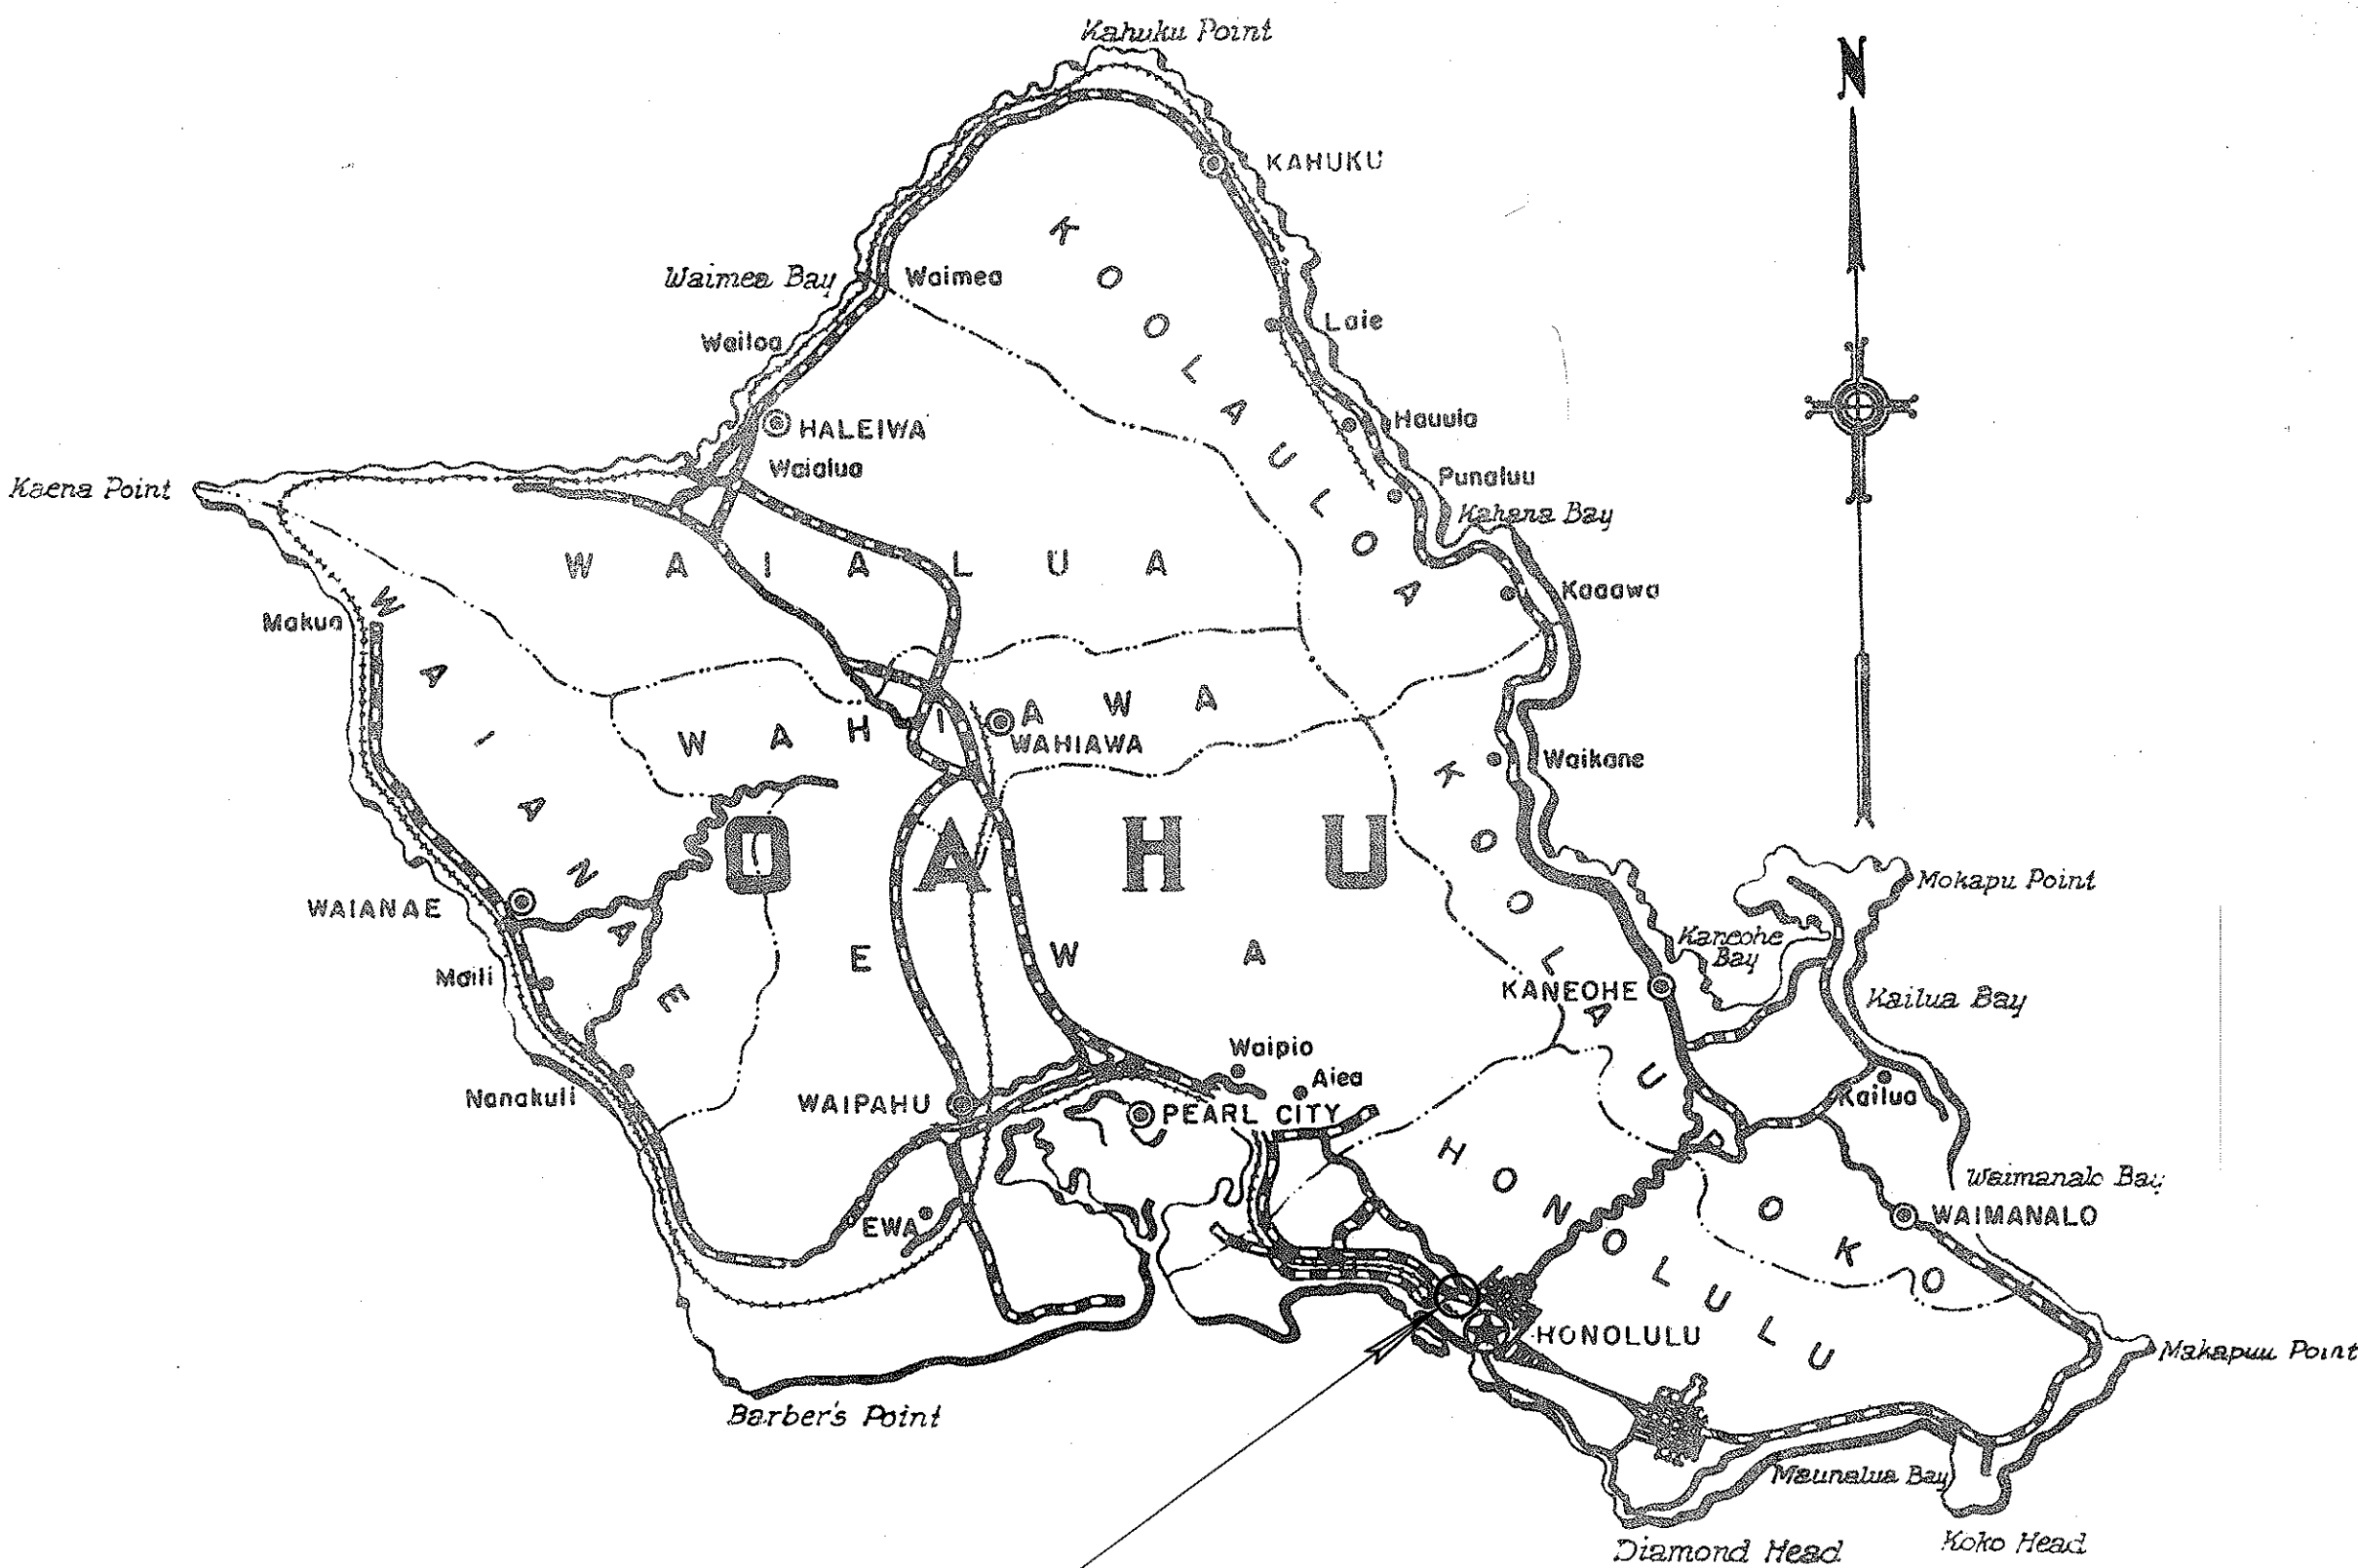

LOCATION OF PROJECT
NO. F-092-1(4)

Federal Aid Projects Previously Constructed Or Under Construction

ORIGINAL PLAN	DATE
DESIGNED BY	
DRAWN BY	
CHECKED BY	
NOTED BY	
QUANTITIES CHECKED BY	
CHECKED BY	

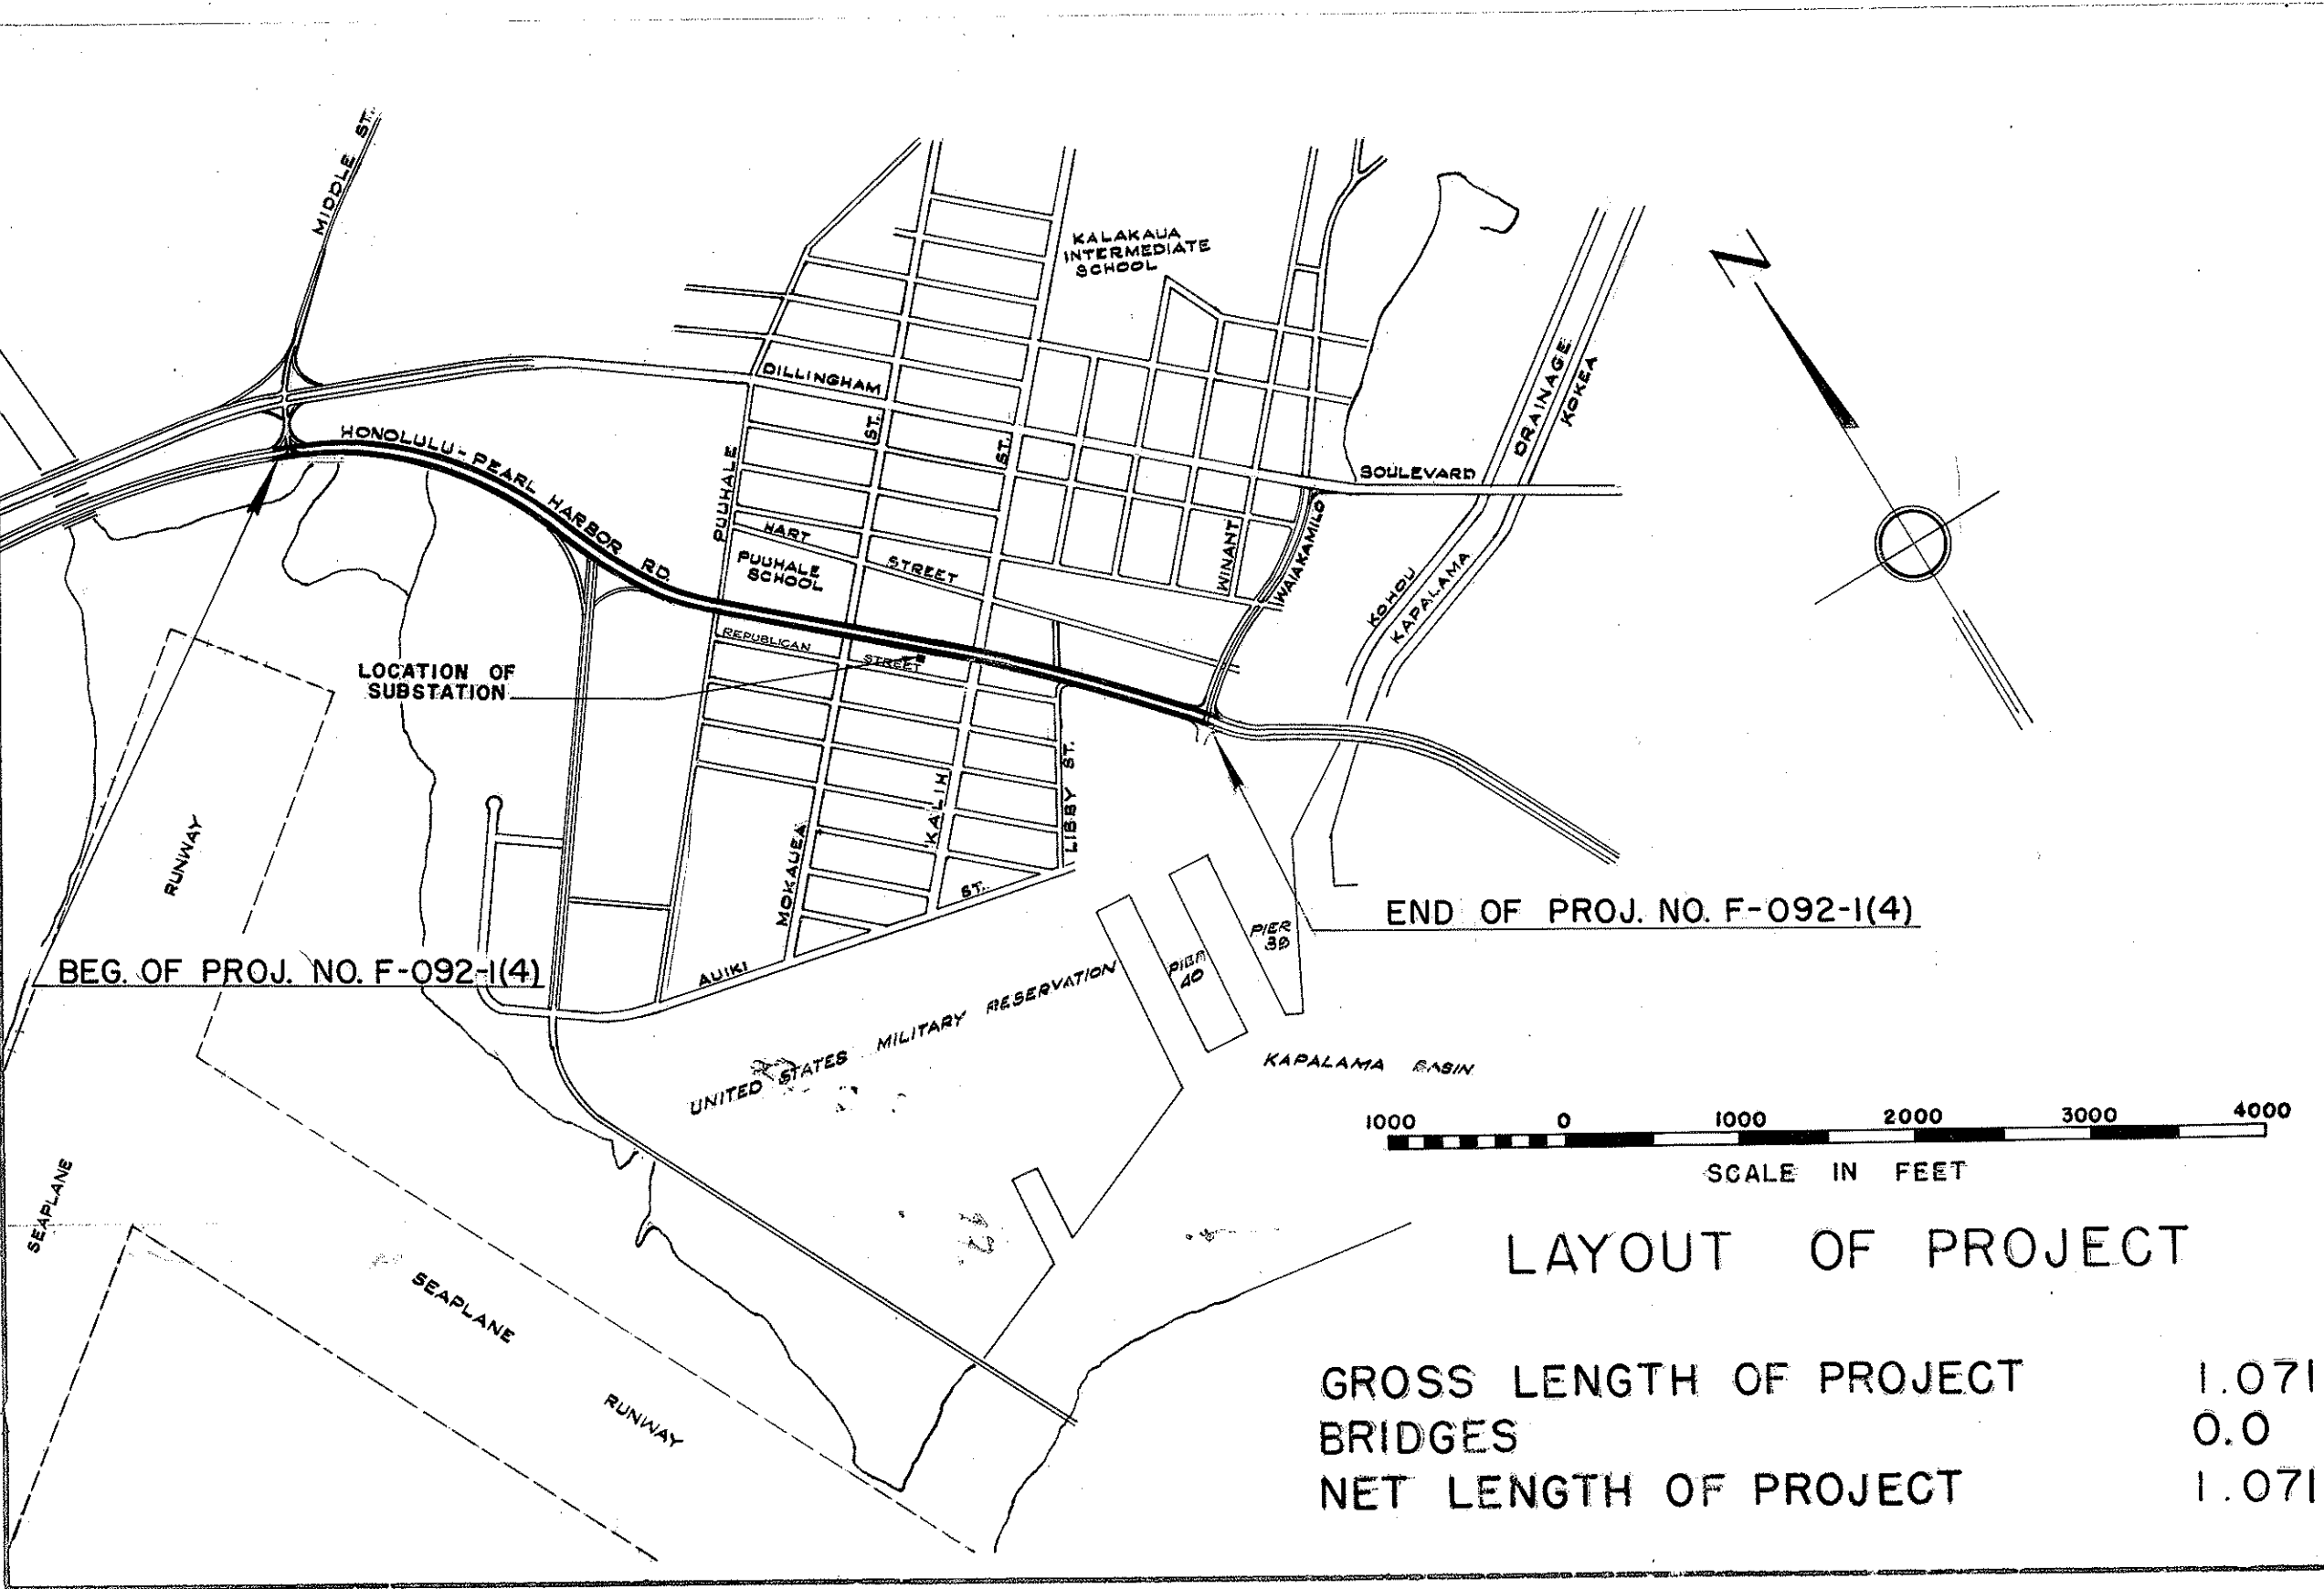

LAYOUT OF PROJECT

GROSS LENGTH OF PROJECT 1.071 MILES
BRIDGES 0.0
NET LENGTH OF PROJECT 1.071 MILES

APPROVED: DATE 2/4/58
TERRITORIAL HIGHWAY ENGINEER

DEPARTMENT OF COMMERCE
BUREAU OF PUBLIC ROADS
APPROVED:
DIVISION ENGINEER DATE