
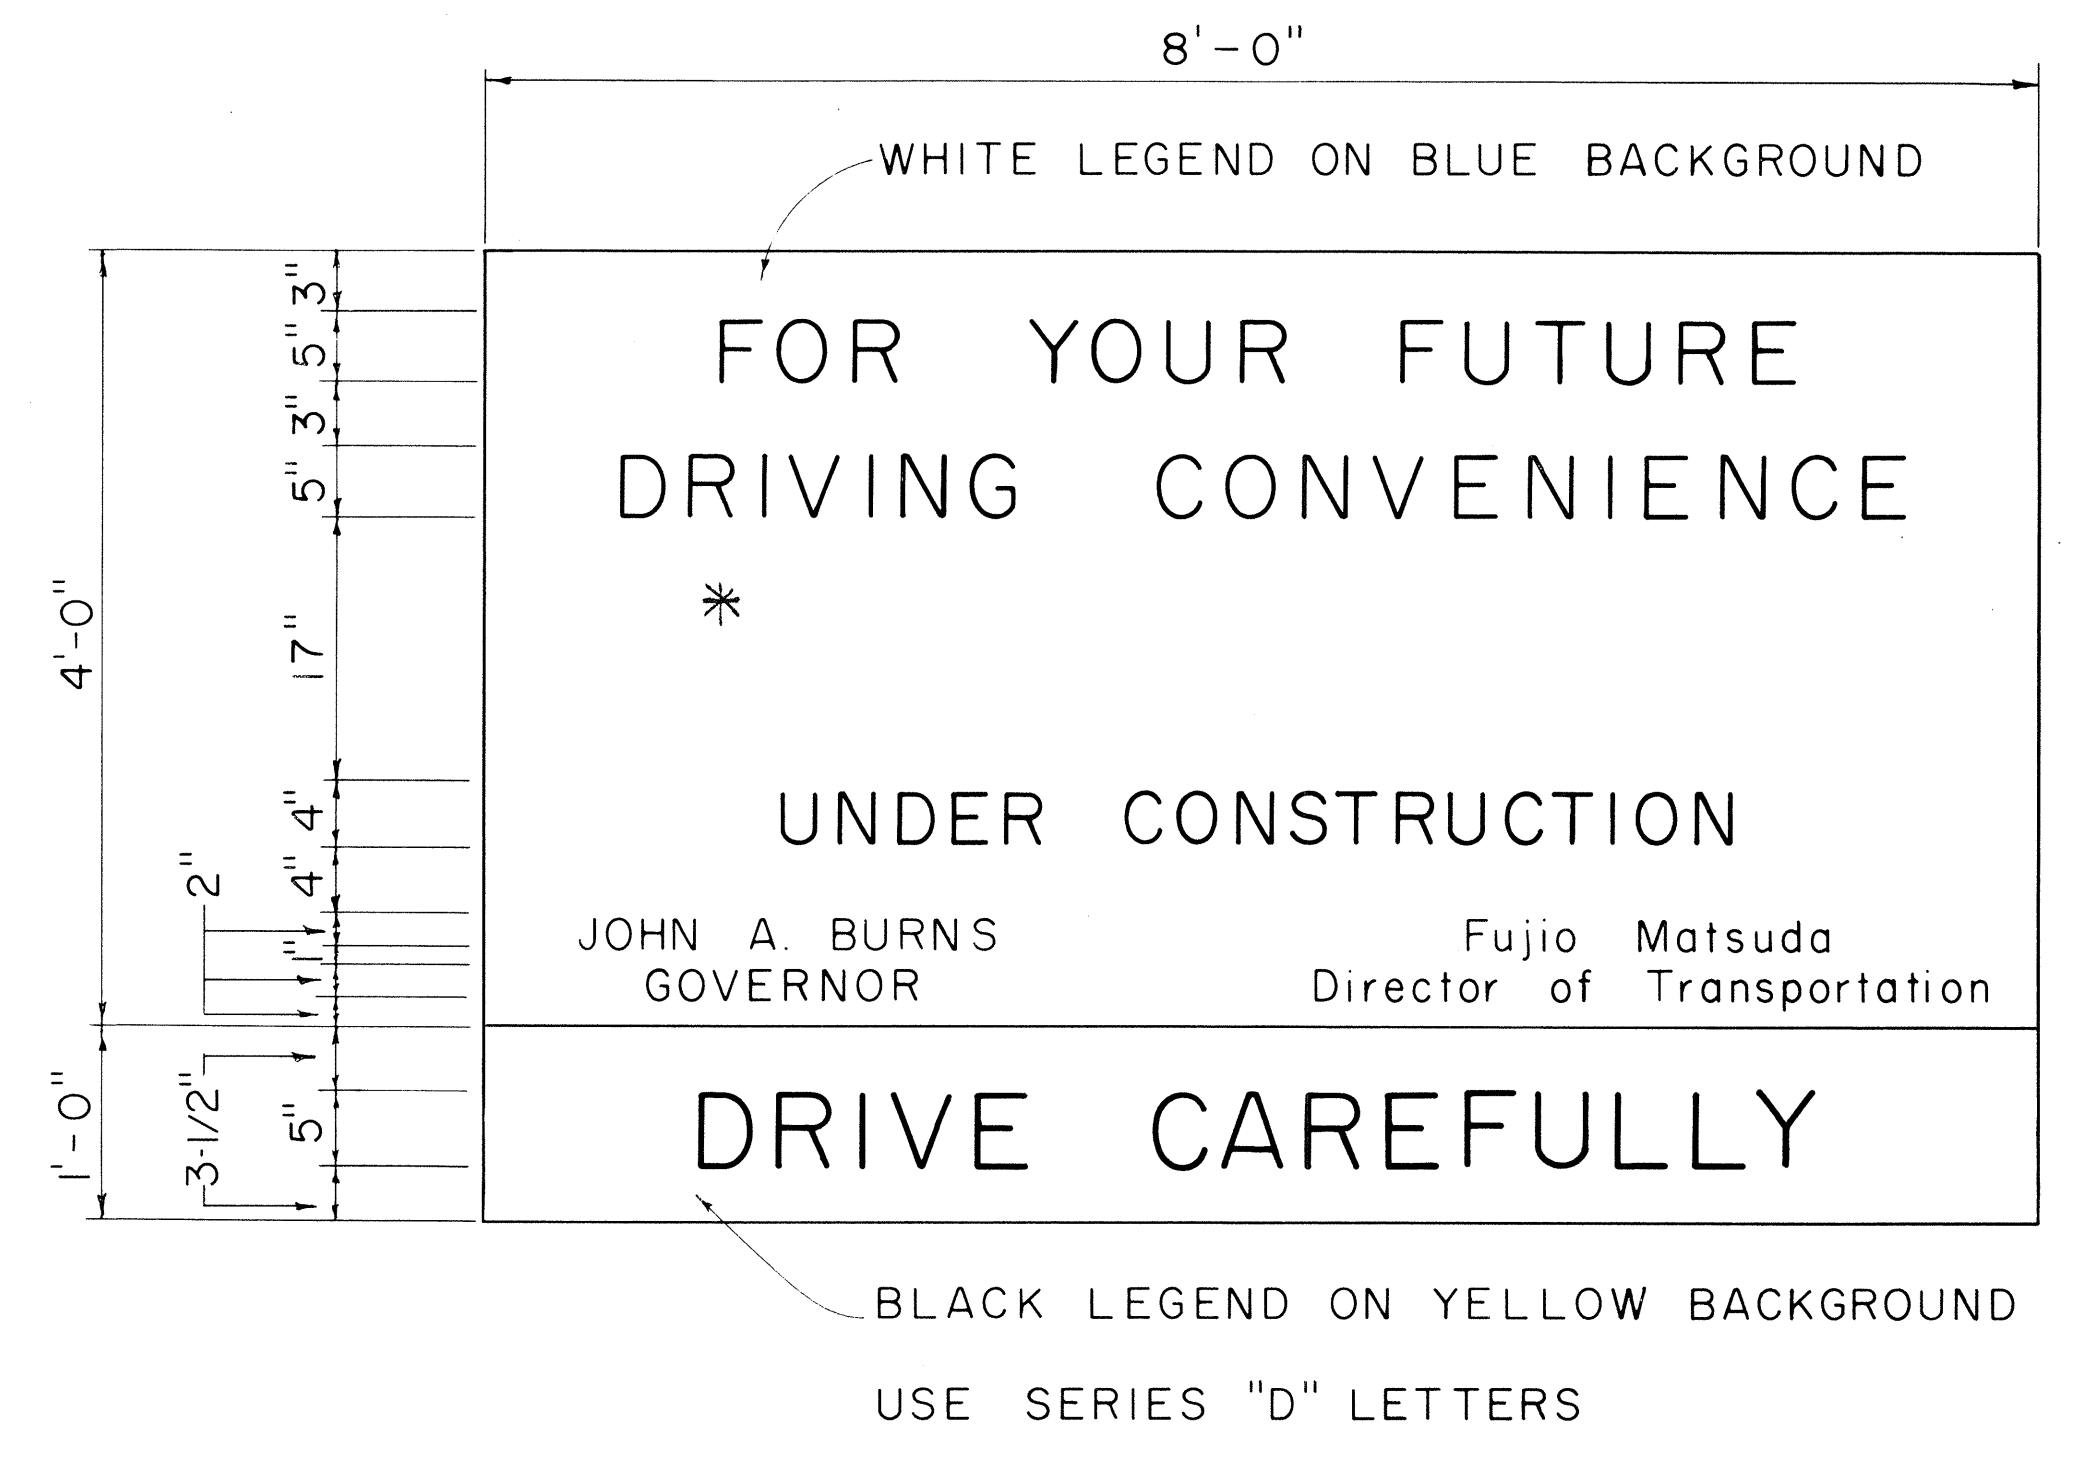
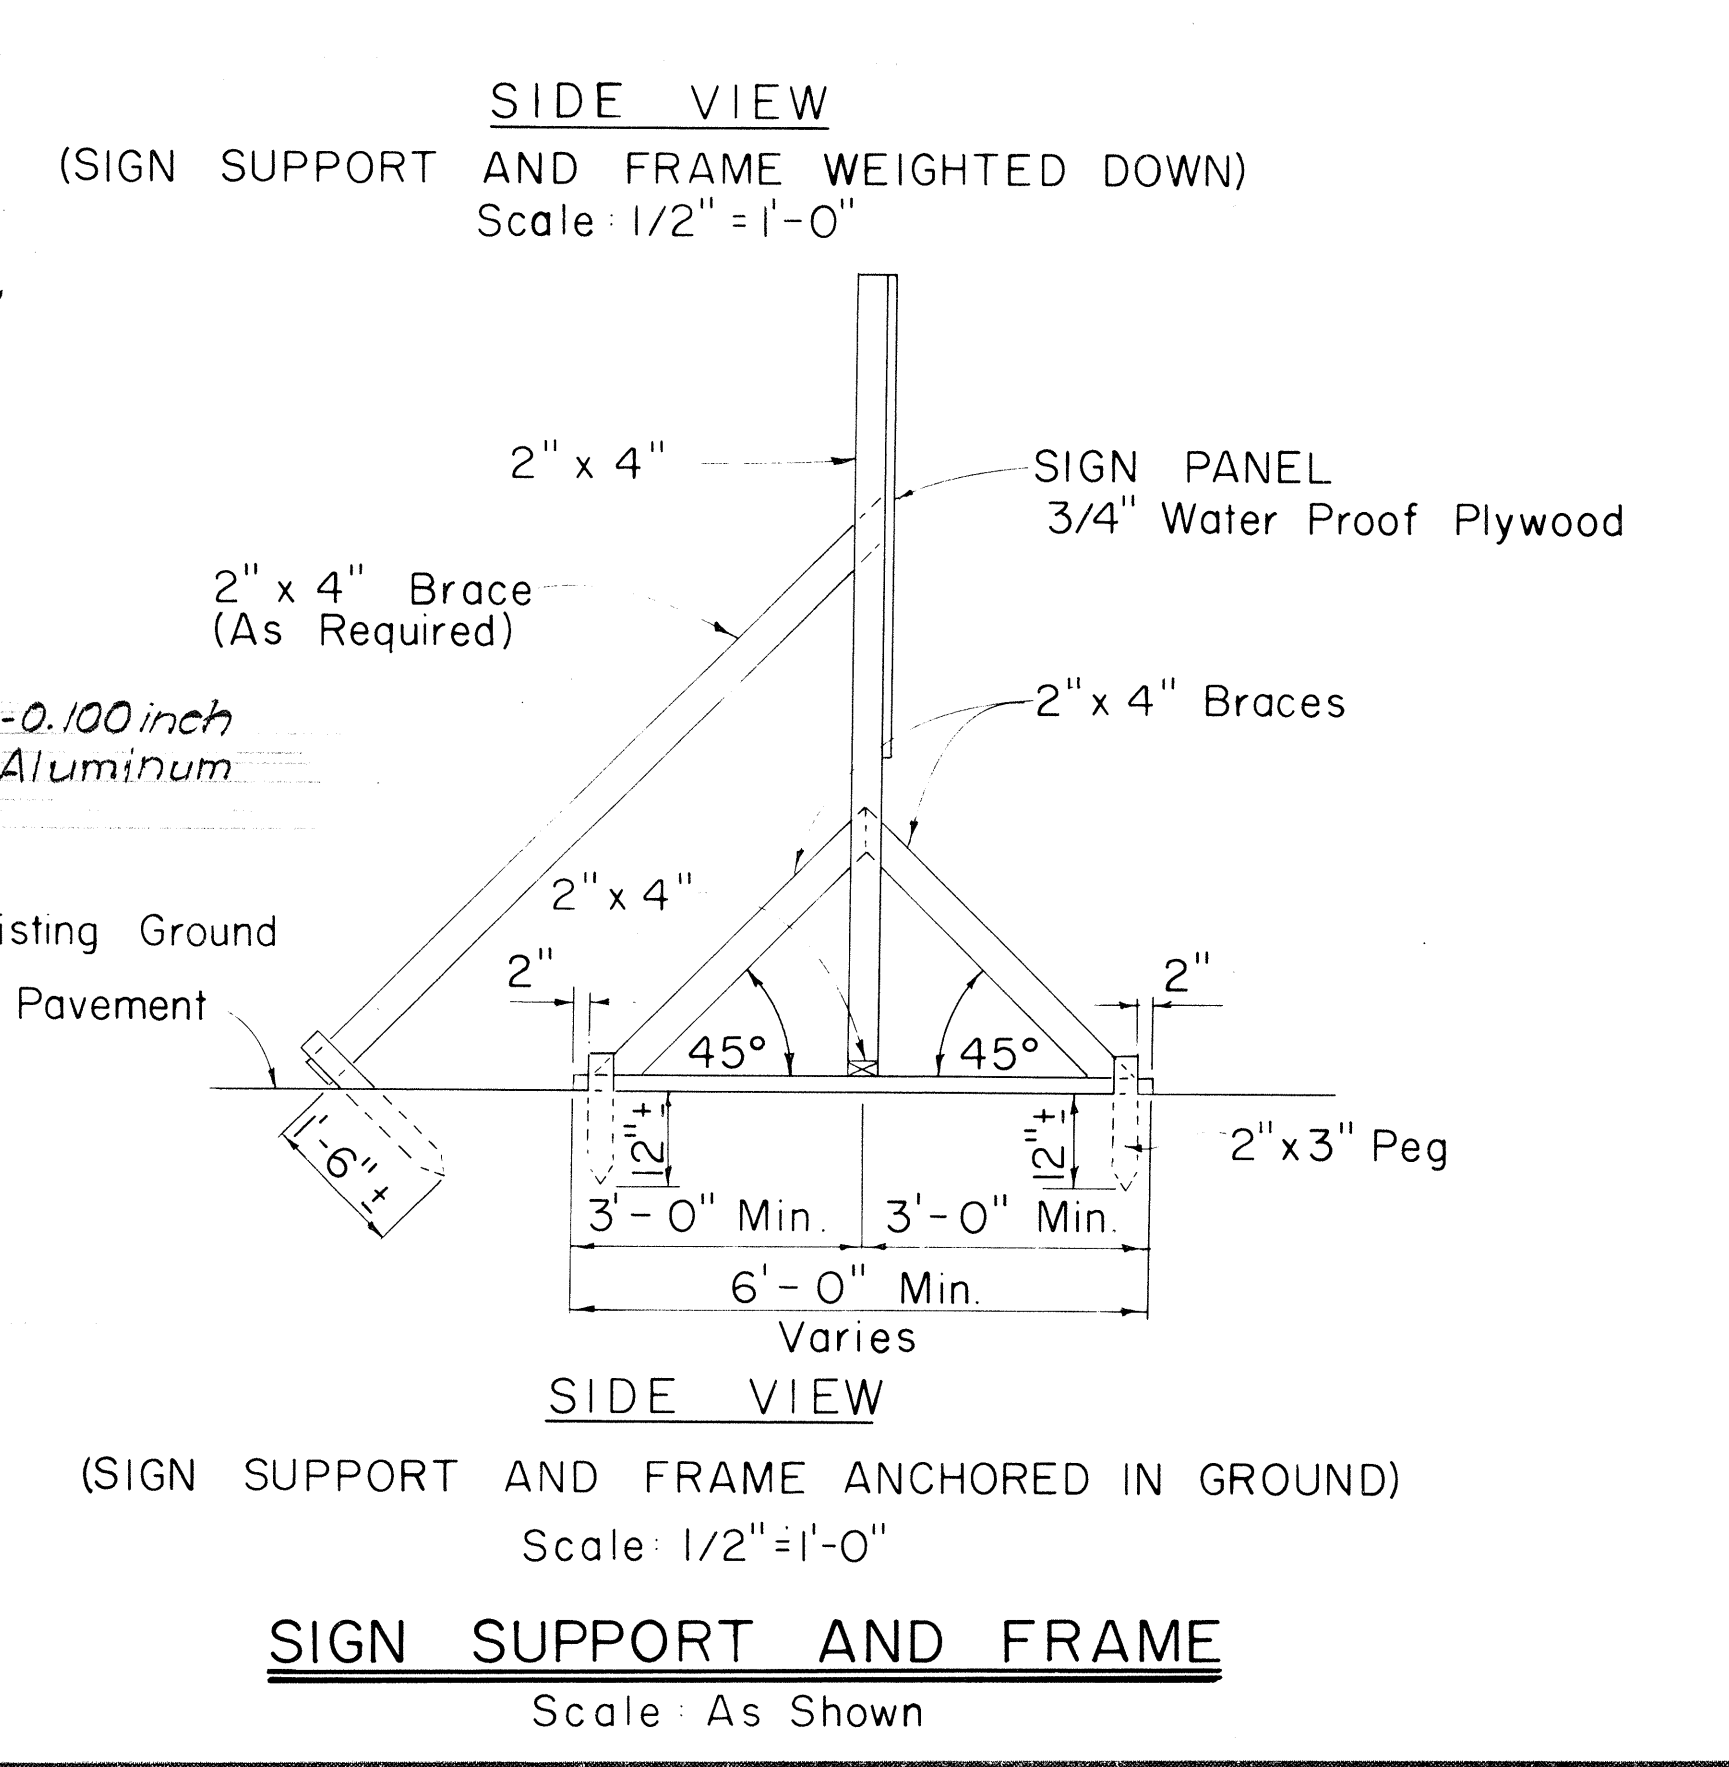
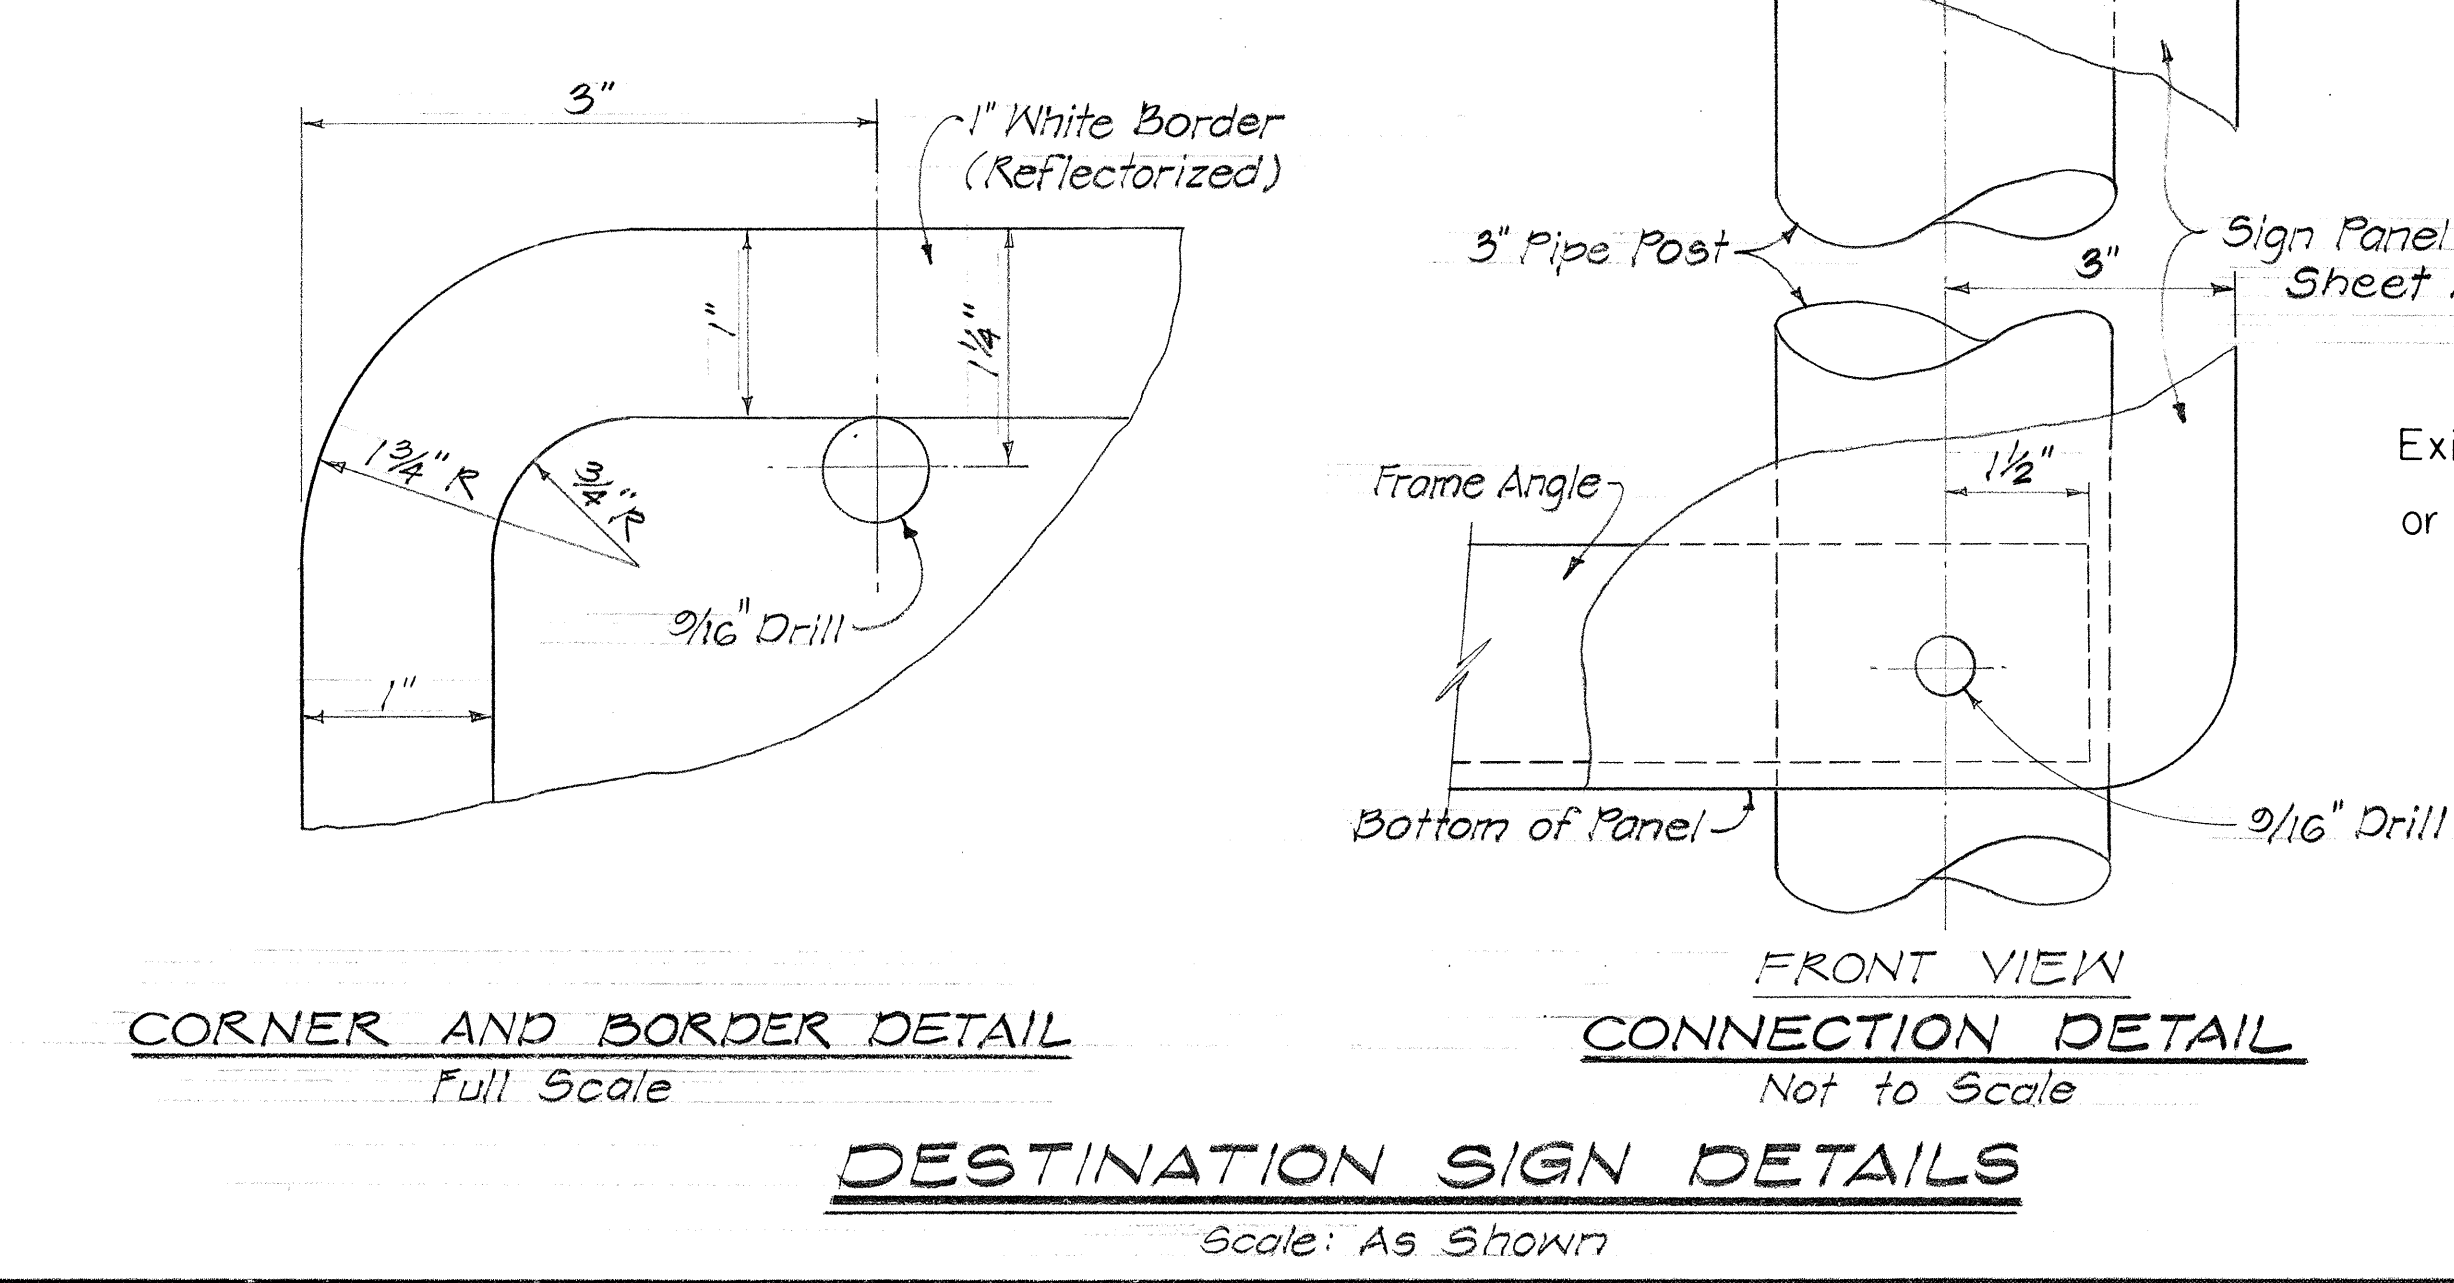
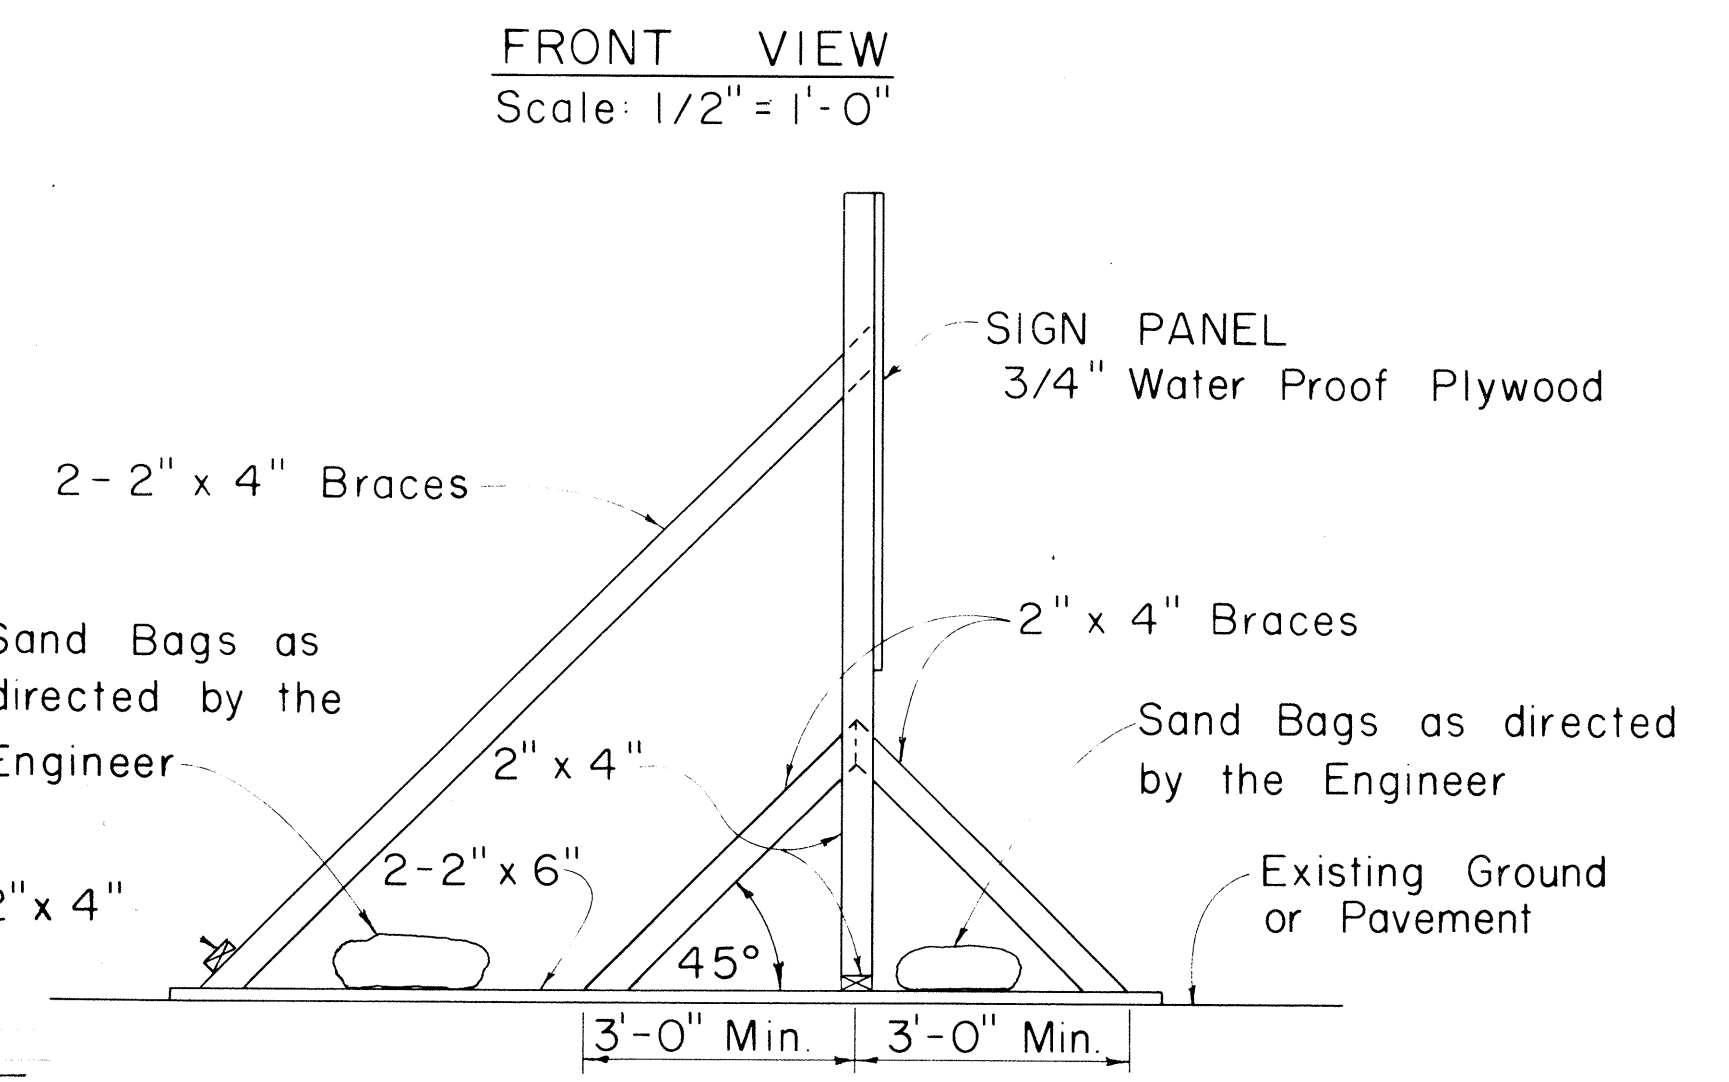
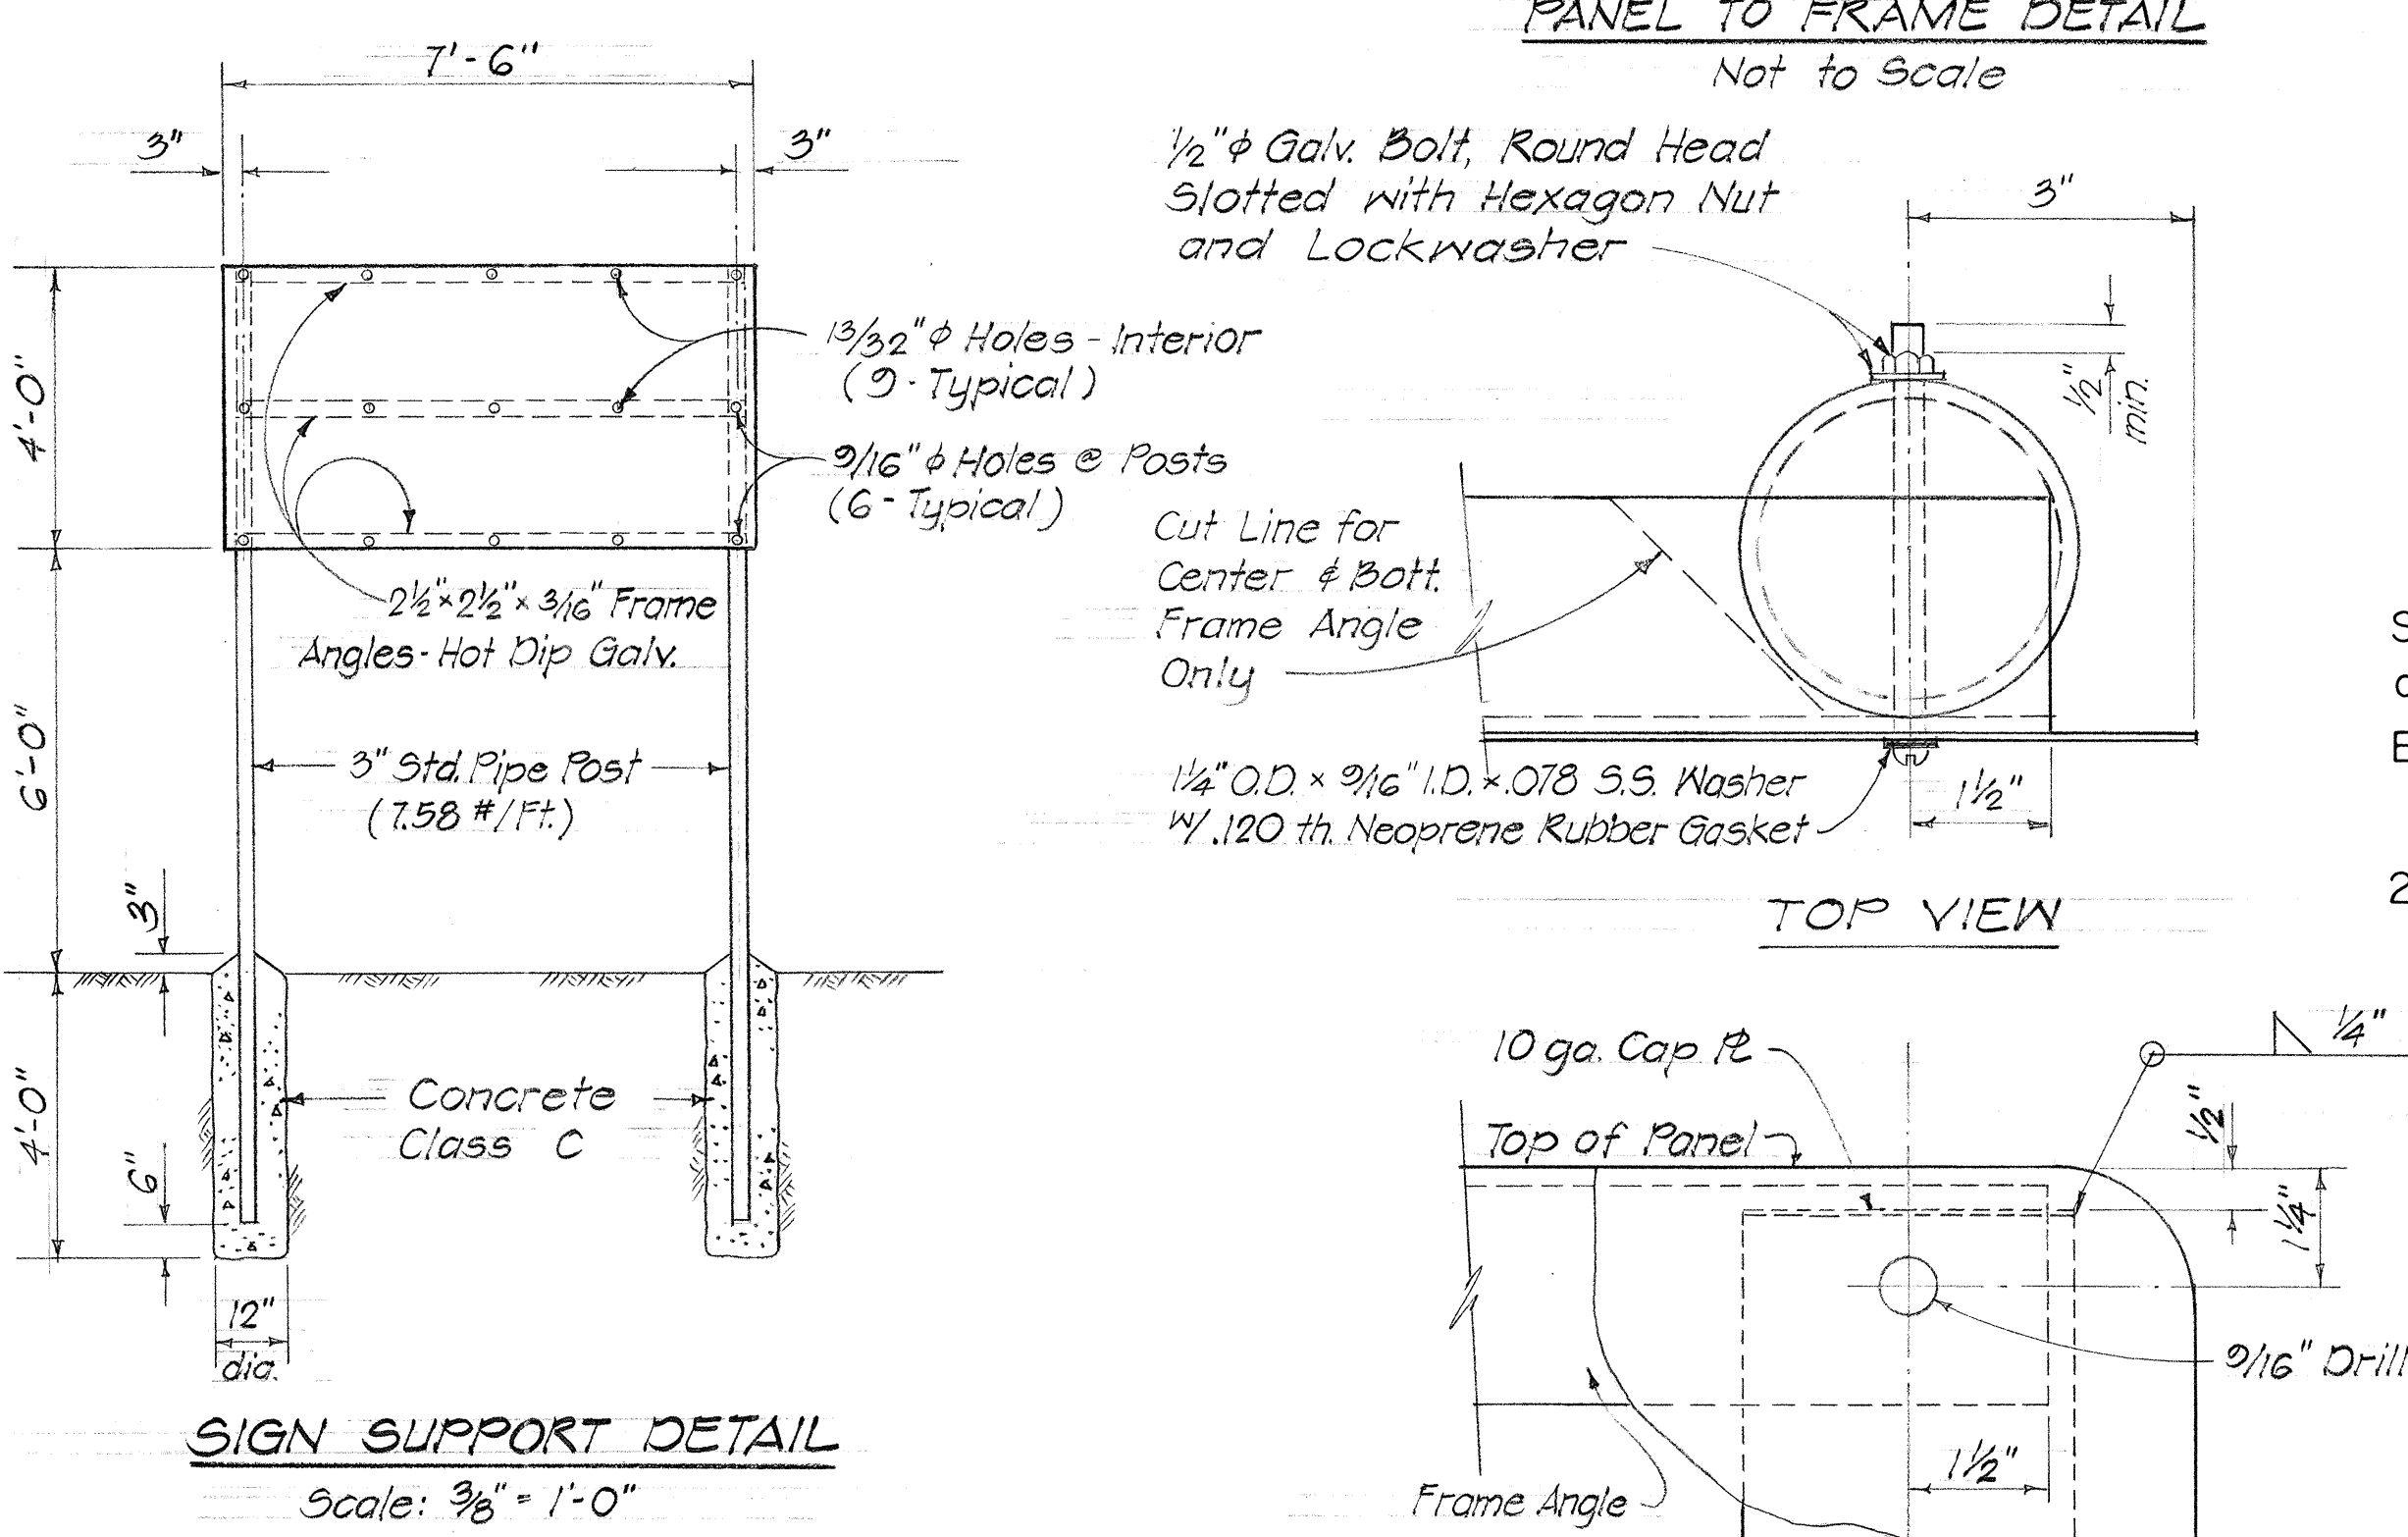
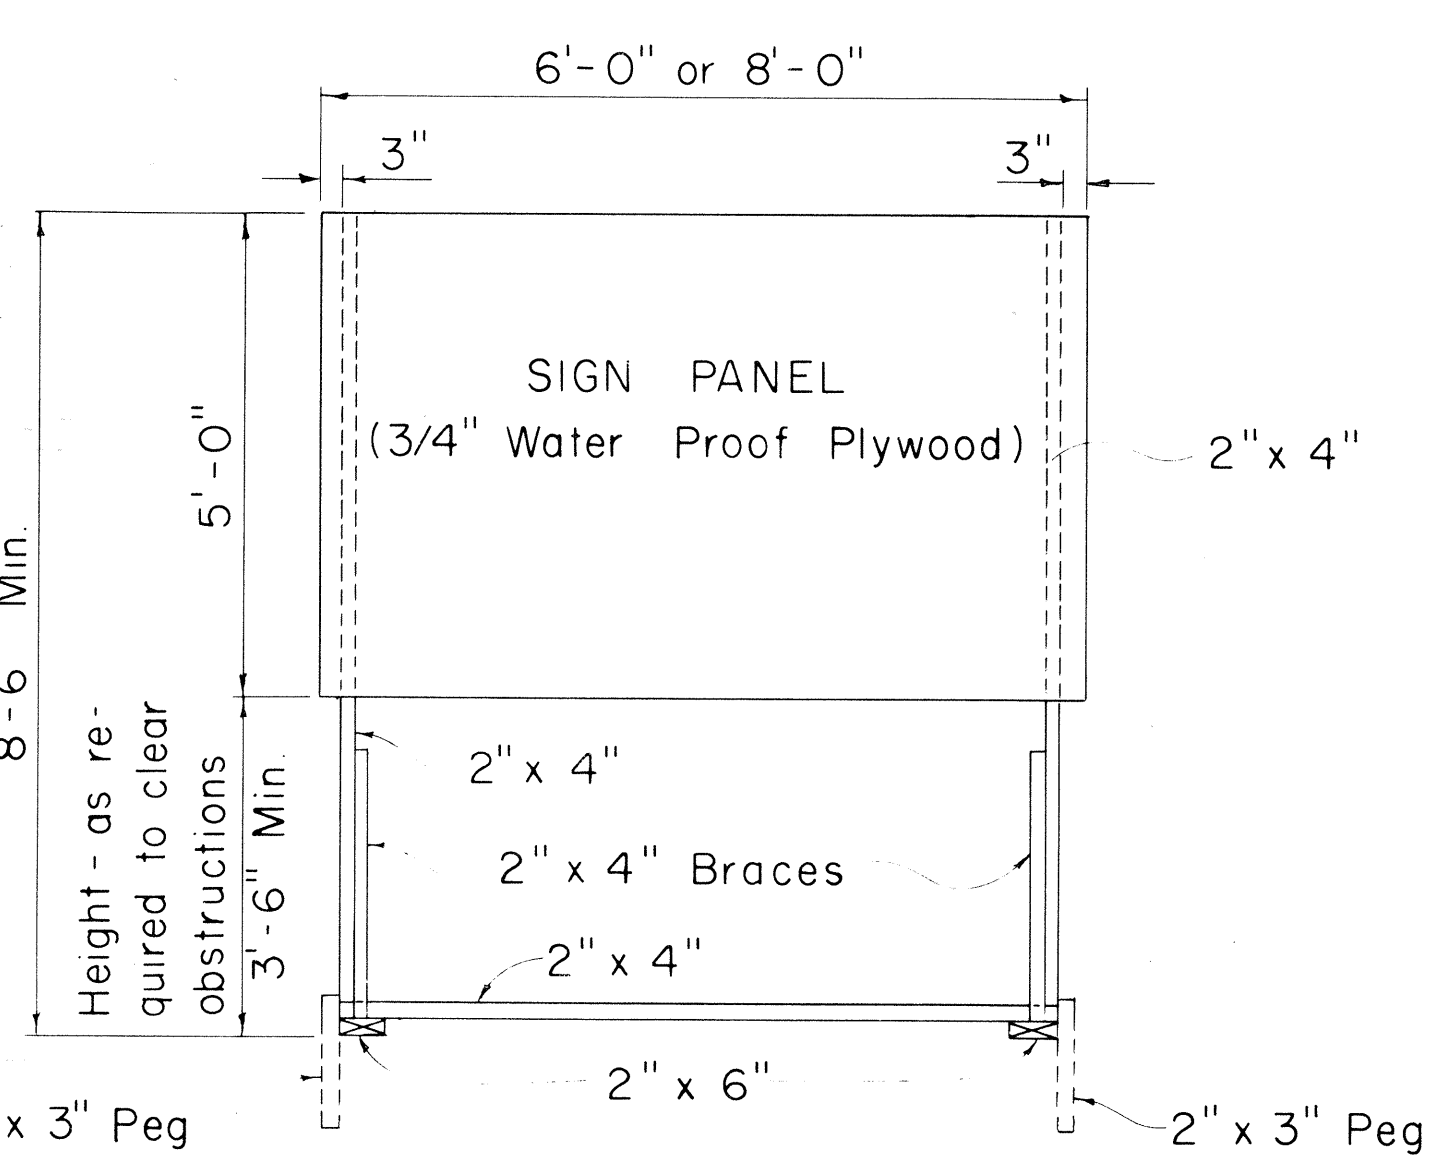



| FED. ROAD DIST. NO. | STATE | PROJ. NO.                          | FISCAL YEAR | SHEET NO. | TOTAL SHEETS |
|---------------------|-------|------------------------------------|-------------|-----------|--------------|
| HAWAII              | HAW.  | 90BP-03-70<br>PHASE II # 92A-01-71 | 1970        | 26        | 26           |

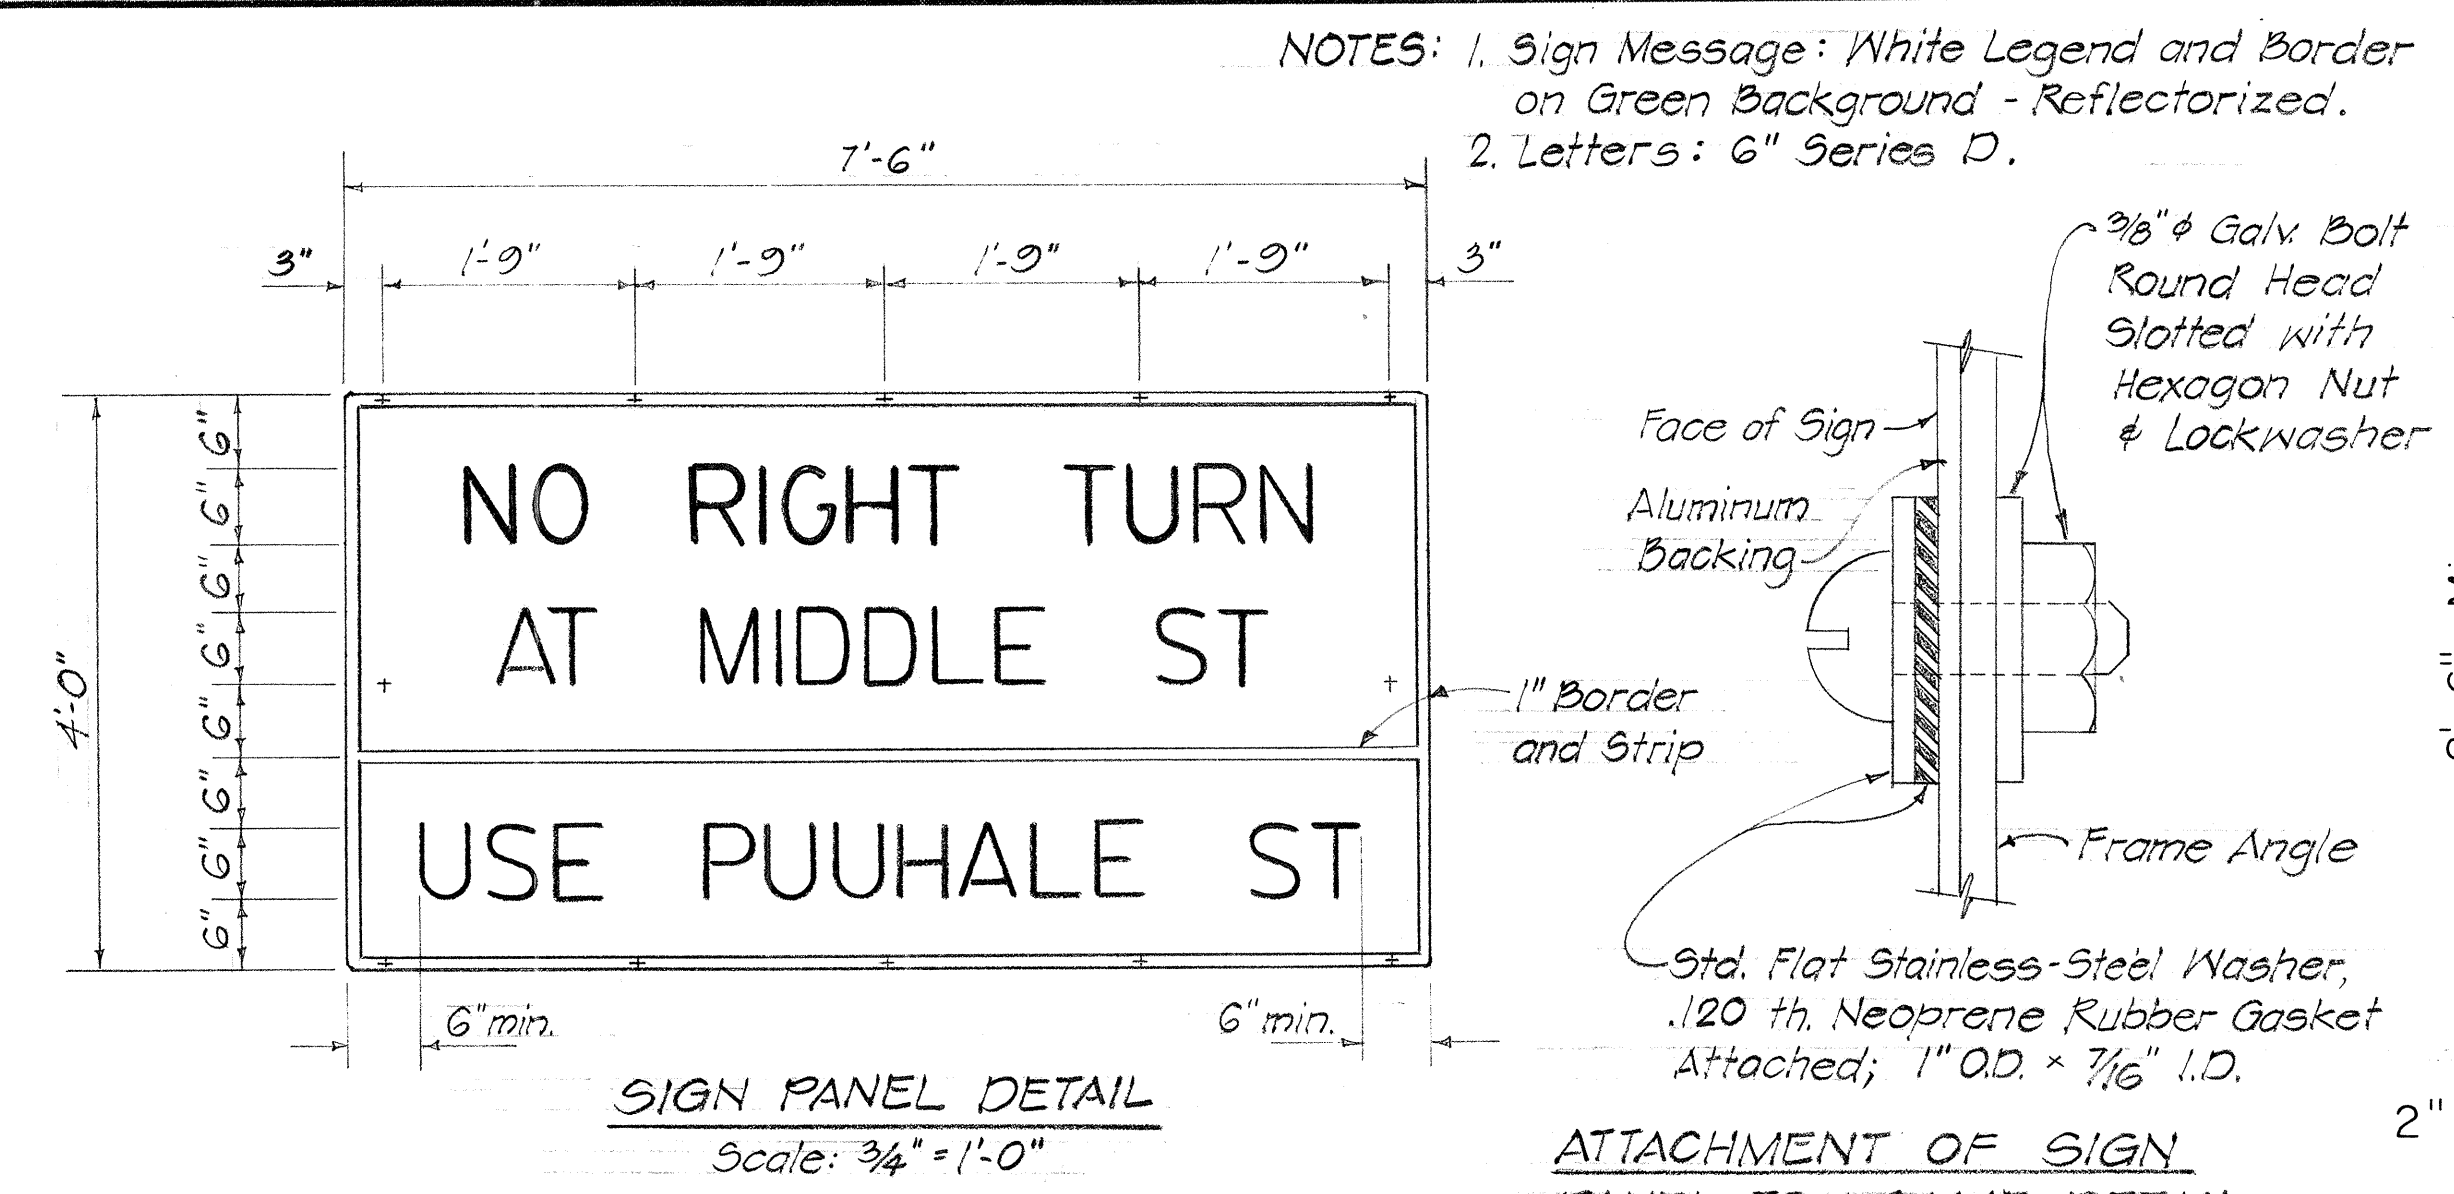

- GENERAL NOTES**
- The sign panels will be constructed by the State and will be available for pick up by the Contractor from the State Highway Maintenance Yard.
  - The Contractor shall construct the sign supports and frames and install the sign panels at the locations shown on the plans and as ordered by the Engineer.
  - At the end of construction the Contractor shall remove the sign panels and return it to the State Highway Maintenance Yard. Sign supports and frames shall be removed and cleared from the project site.

\* Sign Message for all Project Information Signs:

KAMEHAMEHA HIGHWAY IMPROVEMENTS  
AND  
NIMITZ HIGHWAY LEFT TURN LANE EXTENSION

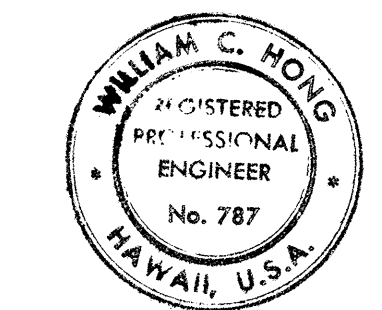

THIS WORK WAS PREPARED BY  
ME OR UNDER MY SUPERVISION  
*William C. Hong*

STATE OF HAWAII  
DEPARTMENT OF TRANSPORTATION  
HIGHWAYS DIVISION

**TYPICAL DETAILS,  
DESTINATION SIGN AND  
PROJECT INFORMATION SIGN**

Scale: As Shown Date: Oct 31, 1970  
SHEET No. 1 OF 1 SHEET