



FED. ROAD DIST. NO.	STATE	PROJ. NOS	FISCAL YEAR	SHEET NO.	TOTAL SHEETS
HAWAII	HAW.	90 BD-03-70 PHASE II & 92A-01-11	1970	10	26

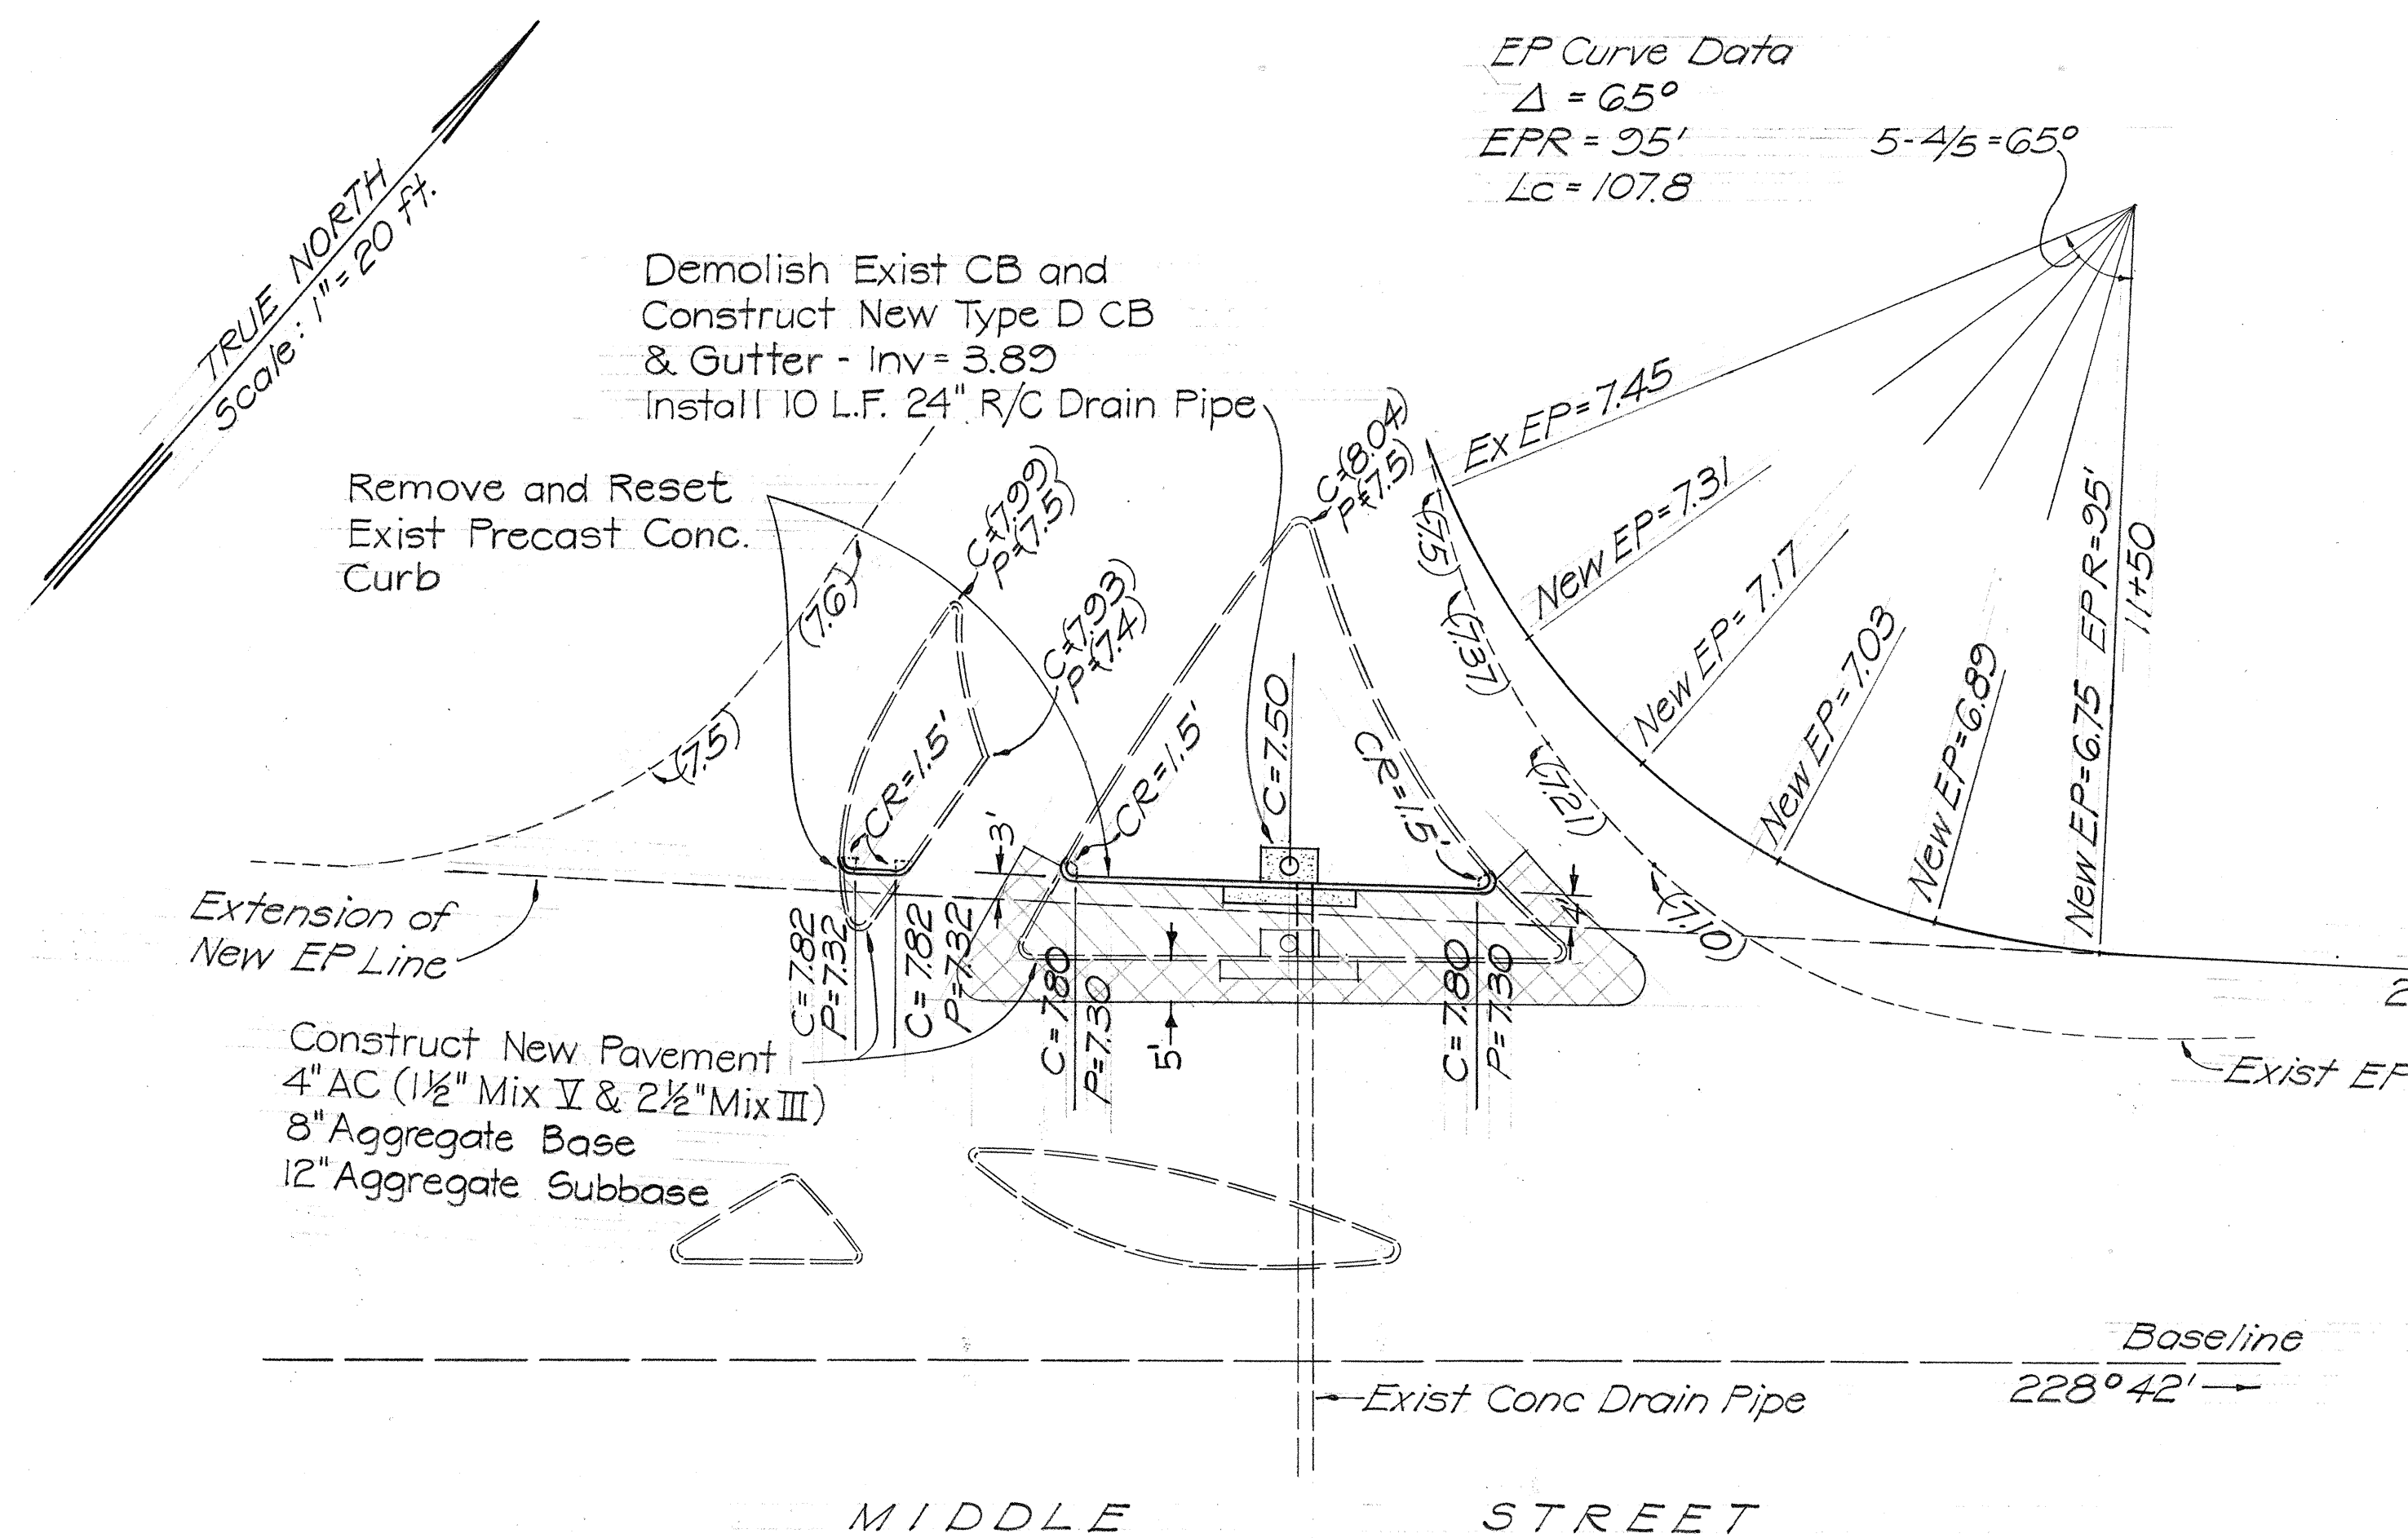


DETAIL OF DRIVEWAY ENTRANCE
AT 10+45 LEFT - MIDDLE STREET
Scale: 1" = 20'



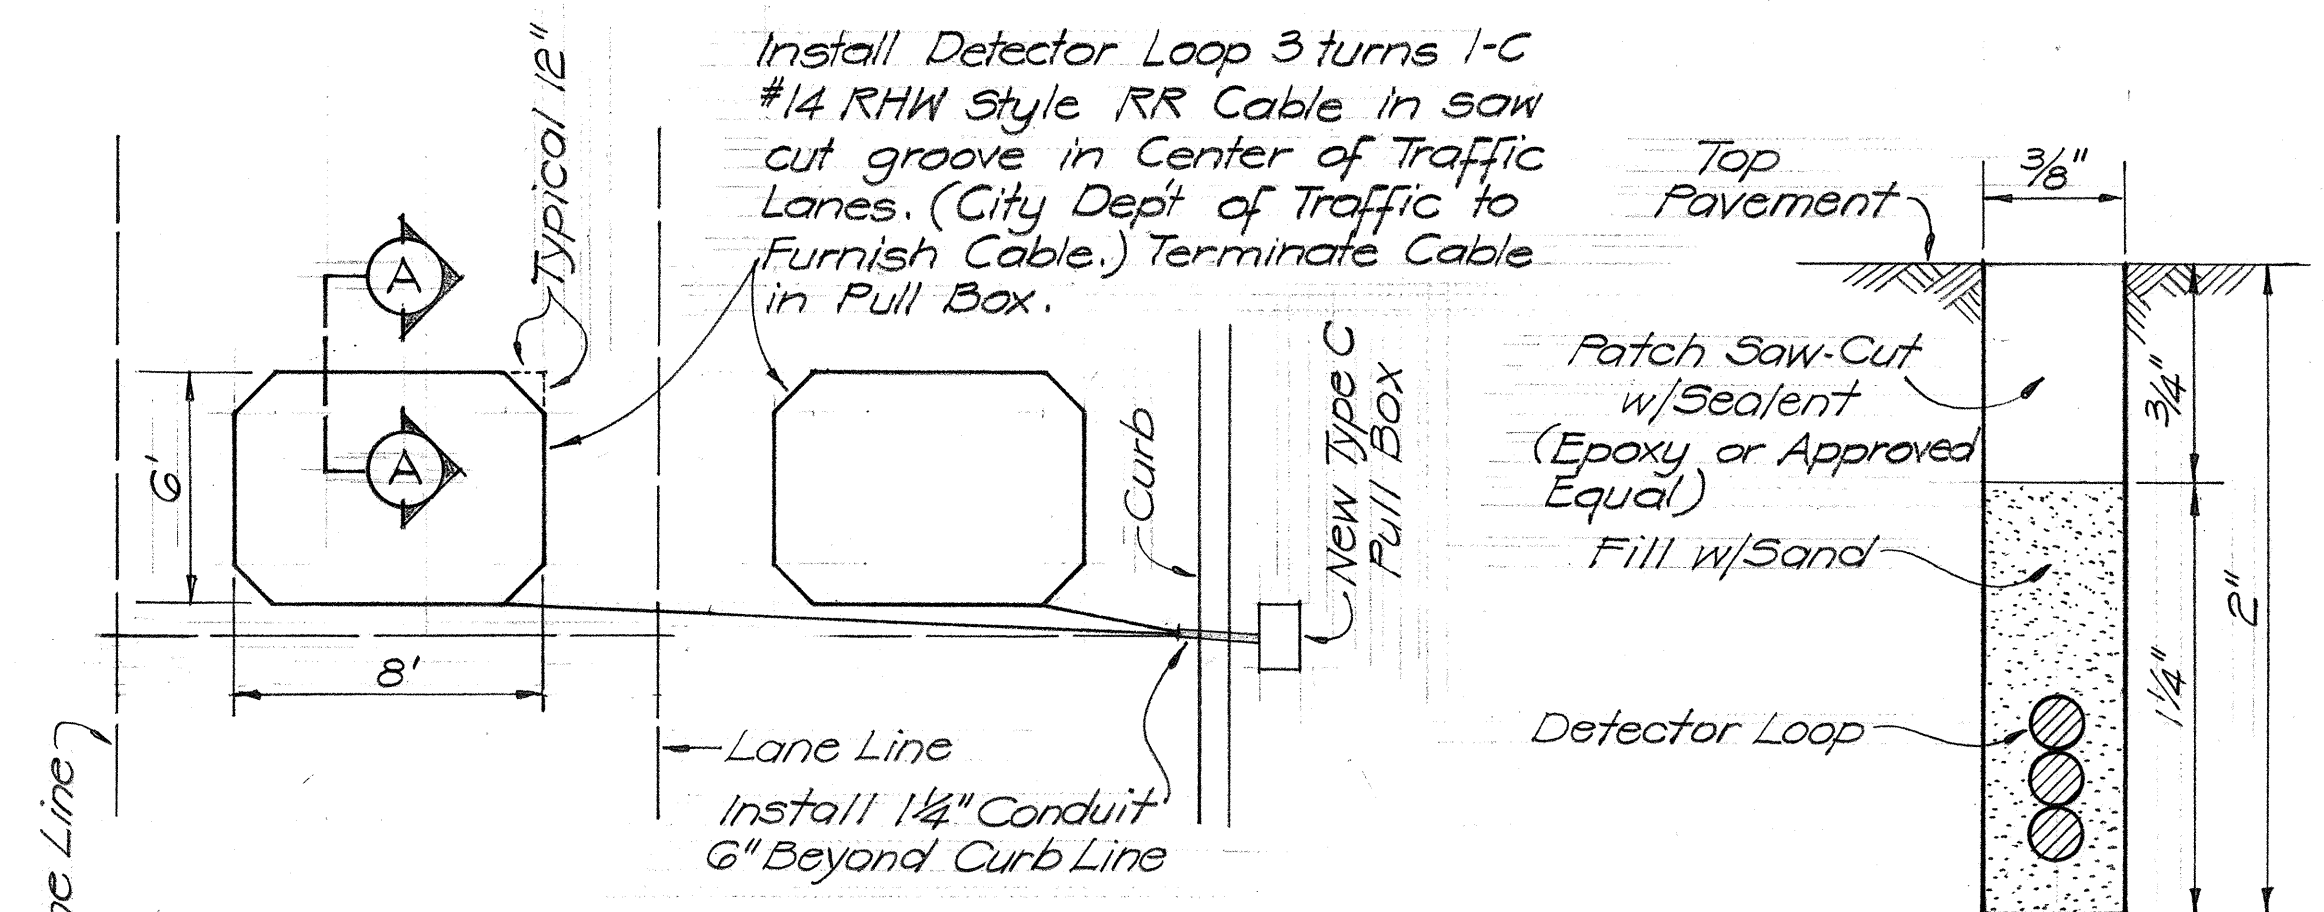


PLAN
Scale: 1" = 5'

TYPICAL DETECTOR LOOP INSTALLATION
Scale as shown


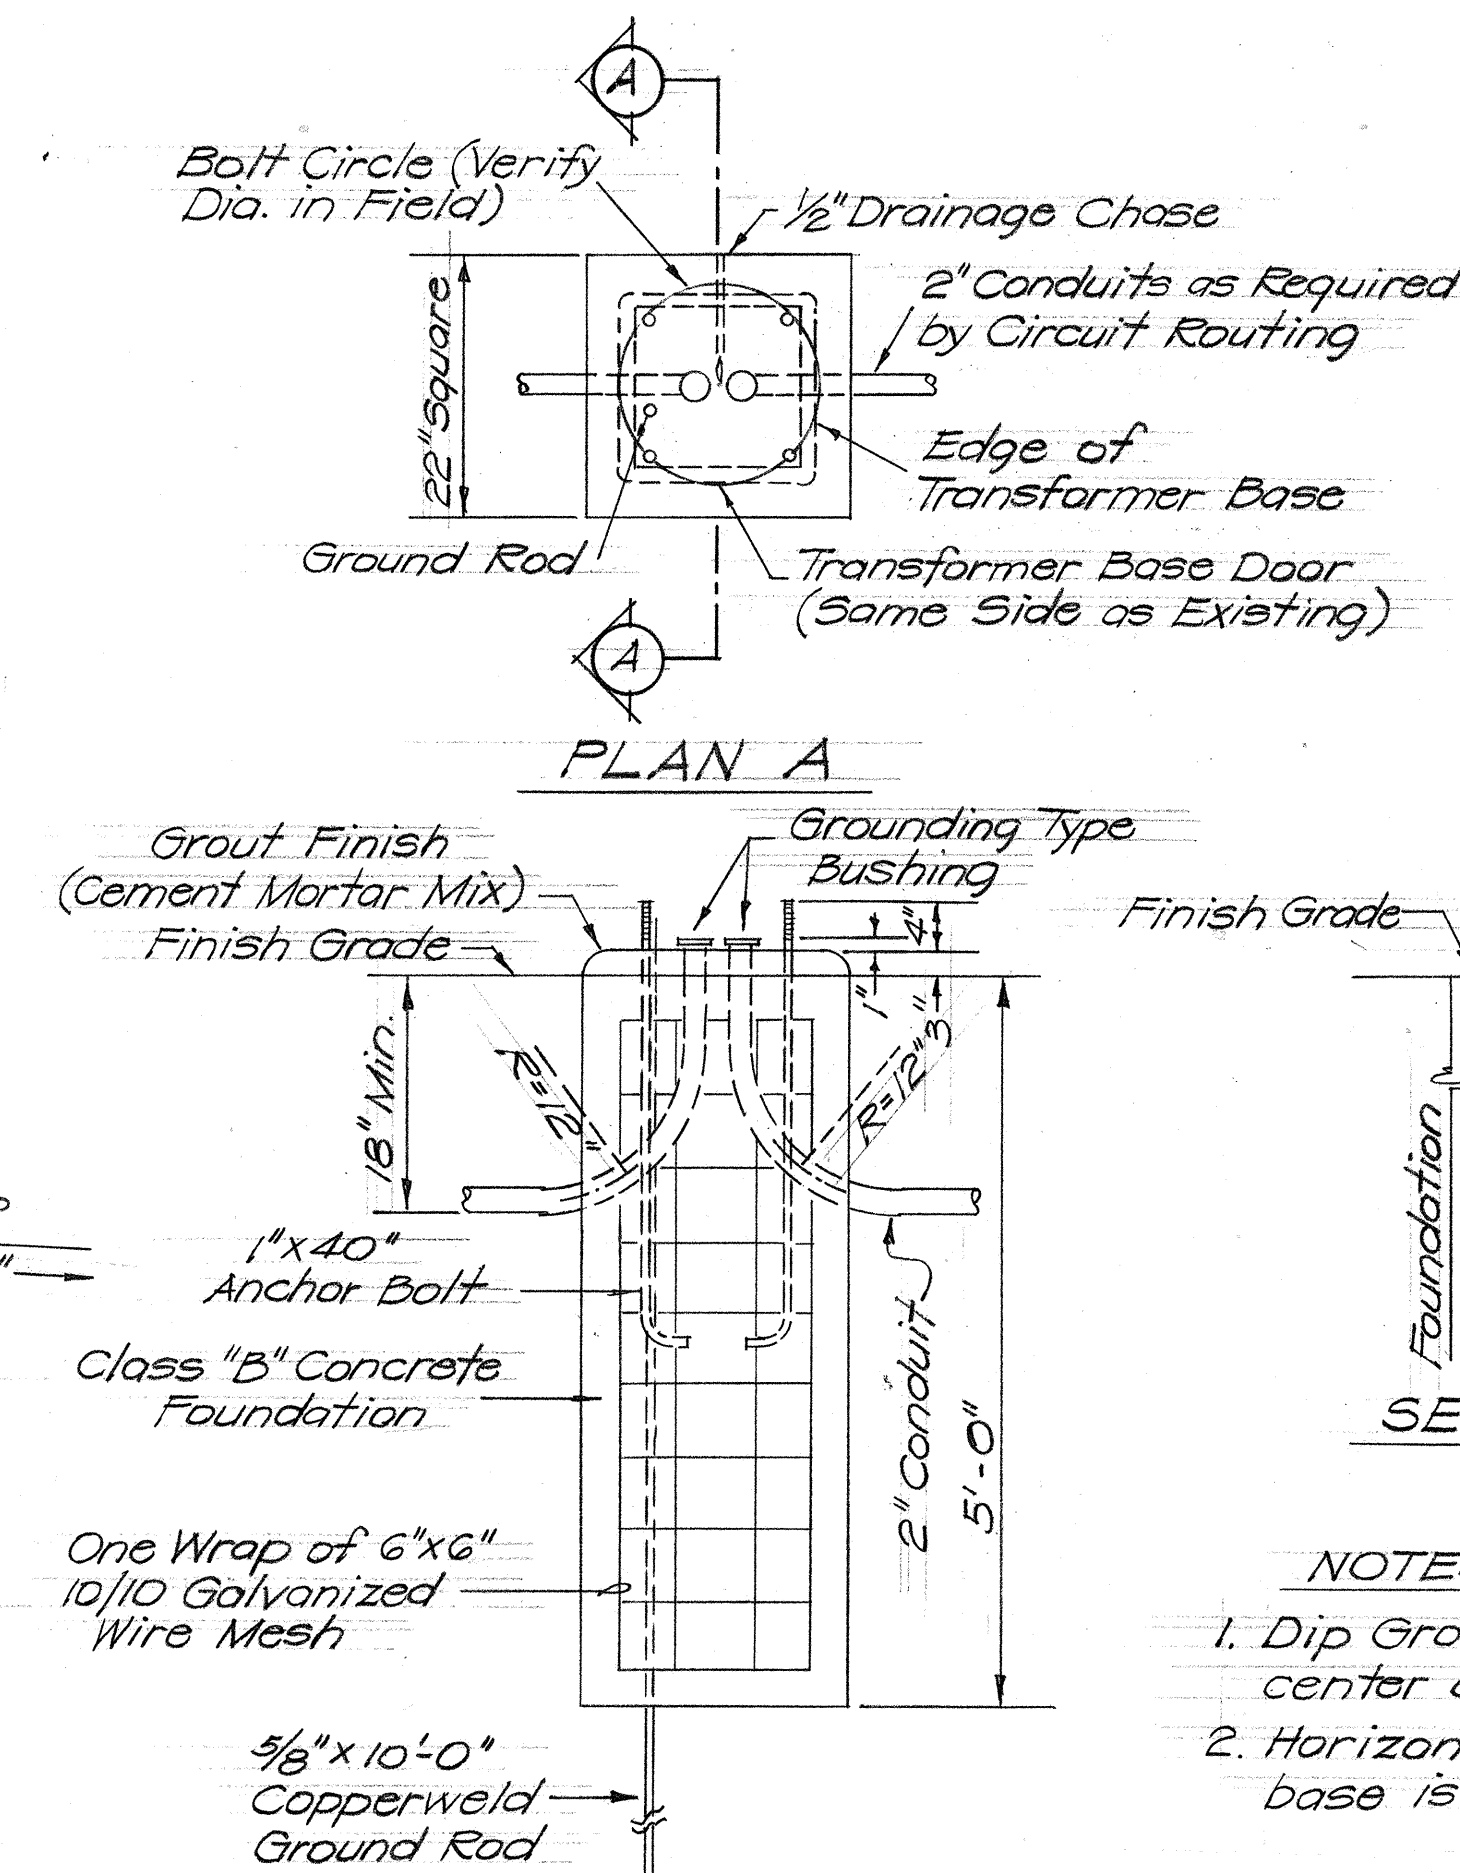


DETAIL OF
CONCRETE FOUNDATION FOR
STREET LIGHT POLE
Scale: 3/4" = 1'-0"

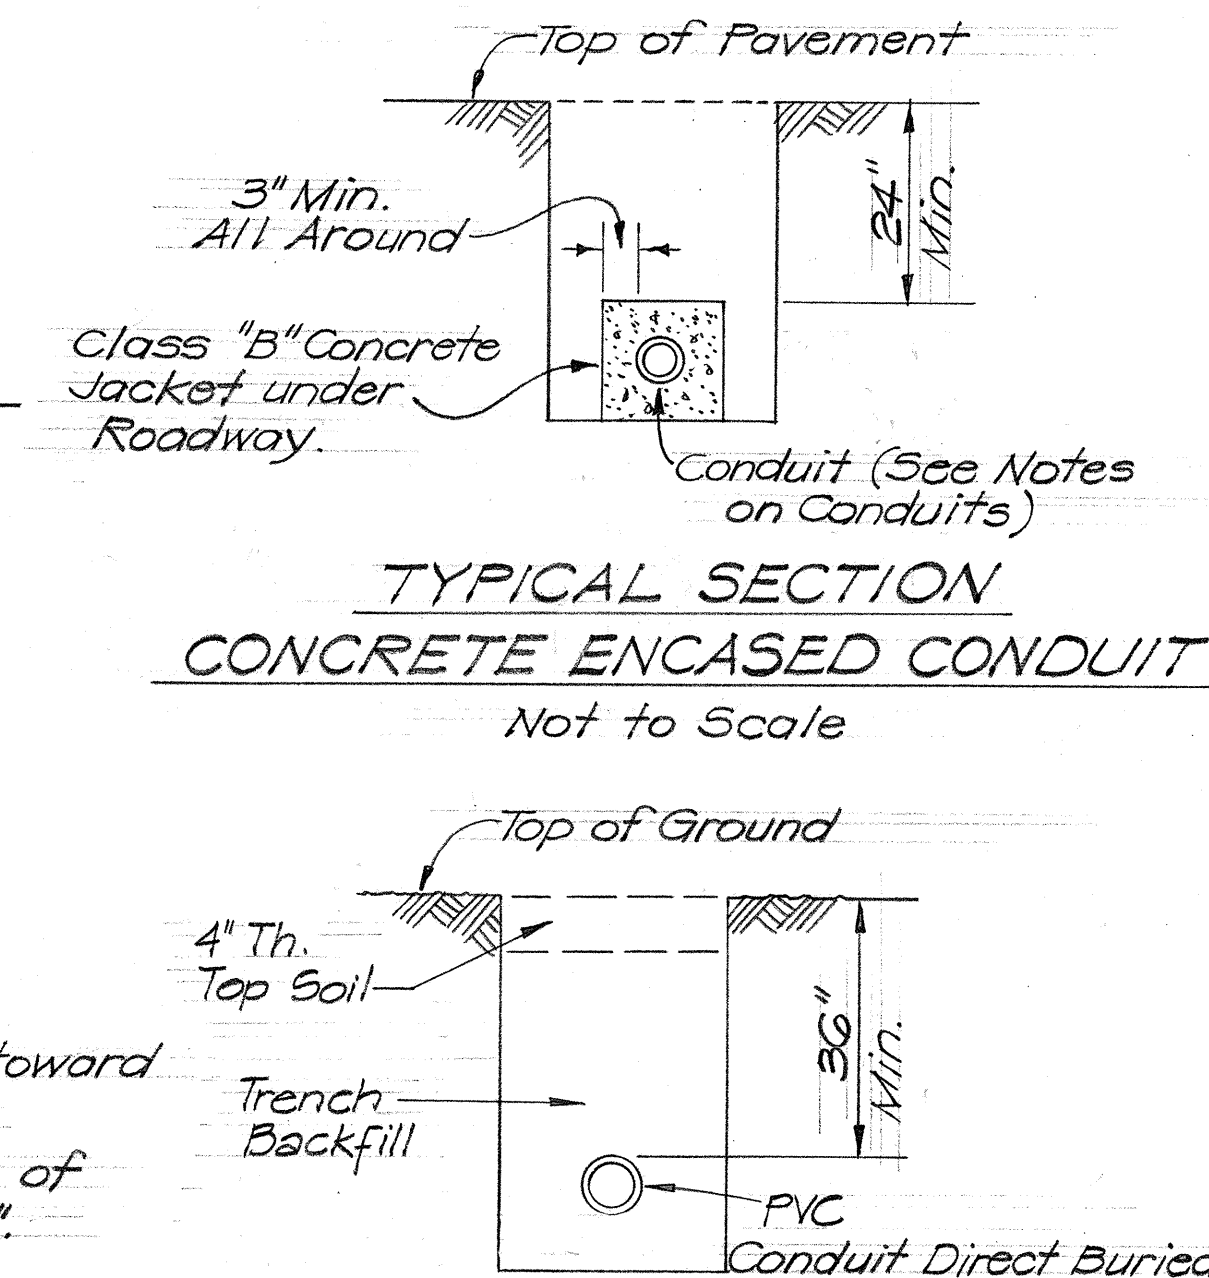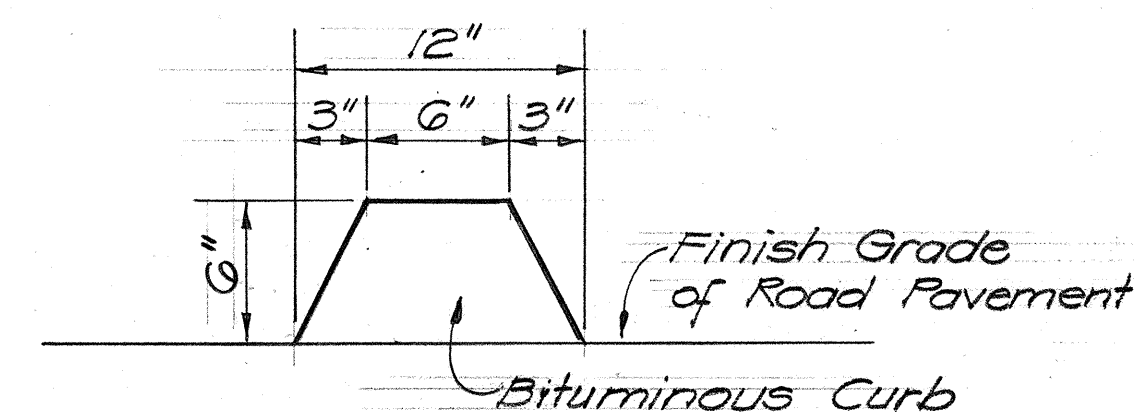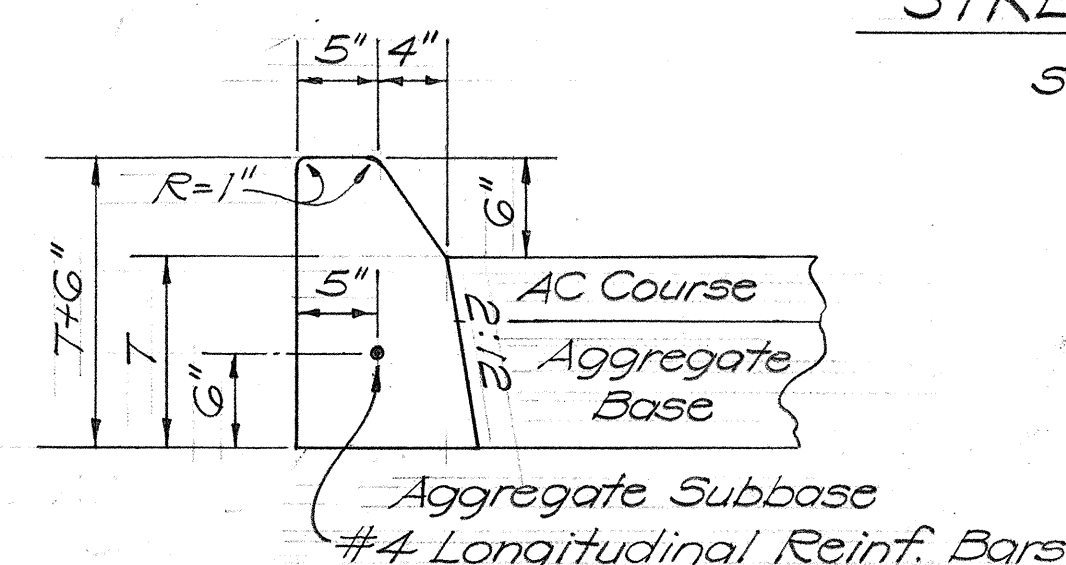

NOTES ON TRAFFIC SIGNAL AND
STREET LIGHTING CONDUITS

1. Except as called for on the Plans, all traffic signal system buried conduits shall be PVC, schedule 40, concrete encased.
2. Except as called for on the Plans, all street lighting system buried conduits shall be PVC, schedule 40, direct buried off the roadway pavement and concrete encased under roadway pavement.

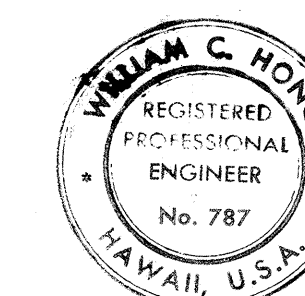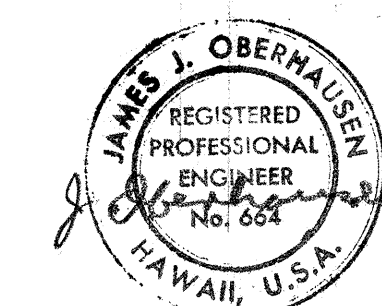

THIS WORK WAS PREPARED BY
ME OR UNDER MY SUPERVISION

William C. Hong

STATE OF HAWAII
DEPARTMENT OF TRANSPORTATION
HIGHWAYS DIVISION
DETAIL OF DRIVEWAY - 10+45 L MIDDLE
MISCELLANEOUS DETAILS

Scale as shown Date: Oct. 31, 1970

SHEET No. 1 OF 1 SHEET

DATE	
SURVEY PLOTTED BY	
DRAWN BY	
DESIGNED BY	
QUANTITIES BY	
CHECKED BY	
ORIGINAL PLAN	
NOTE BOOK	
No.	