

ALL CONSTRUCTION WORK shall be done in accordance with the STANDARD SPECIFICATIONS of NOVEMBER 1968 and the STANDARD DETAILS of JULY 1965 of the DEPARTMENT OF PUBLIC WORKS, CITY AND COUNTY OF HONOLULU.


MATERIALS

- WATER NOTES

- SEWER NOTES

- GENERAL NOTE


- SEE PAGE 9 FOR ADDITIONAL NOTES

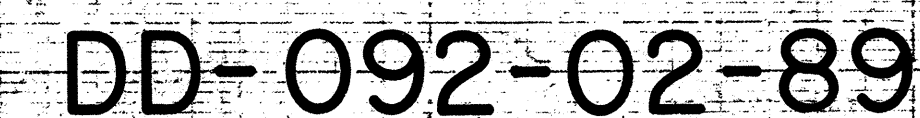


SHEET NO. 3 OF 20 SHEETS 2

JOB NO. 8-71

FILE	POCKET	FOLDER	NO.
18	6	2	38

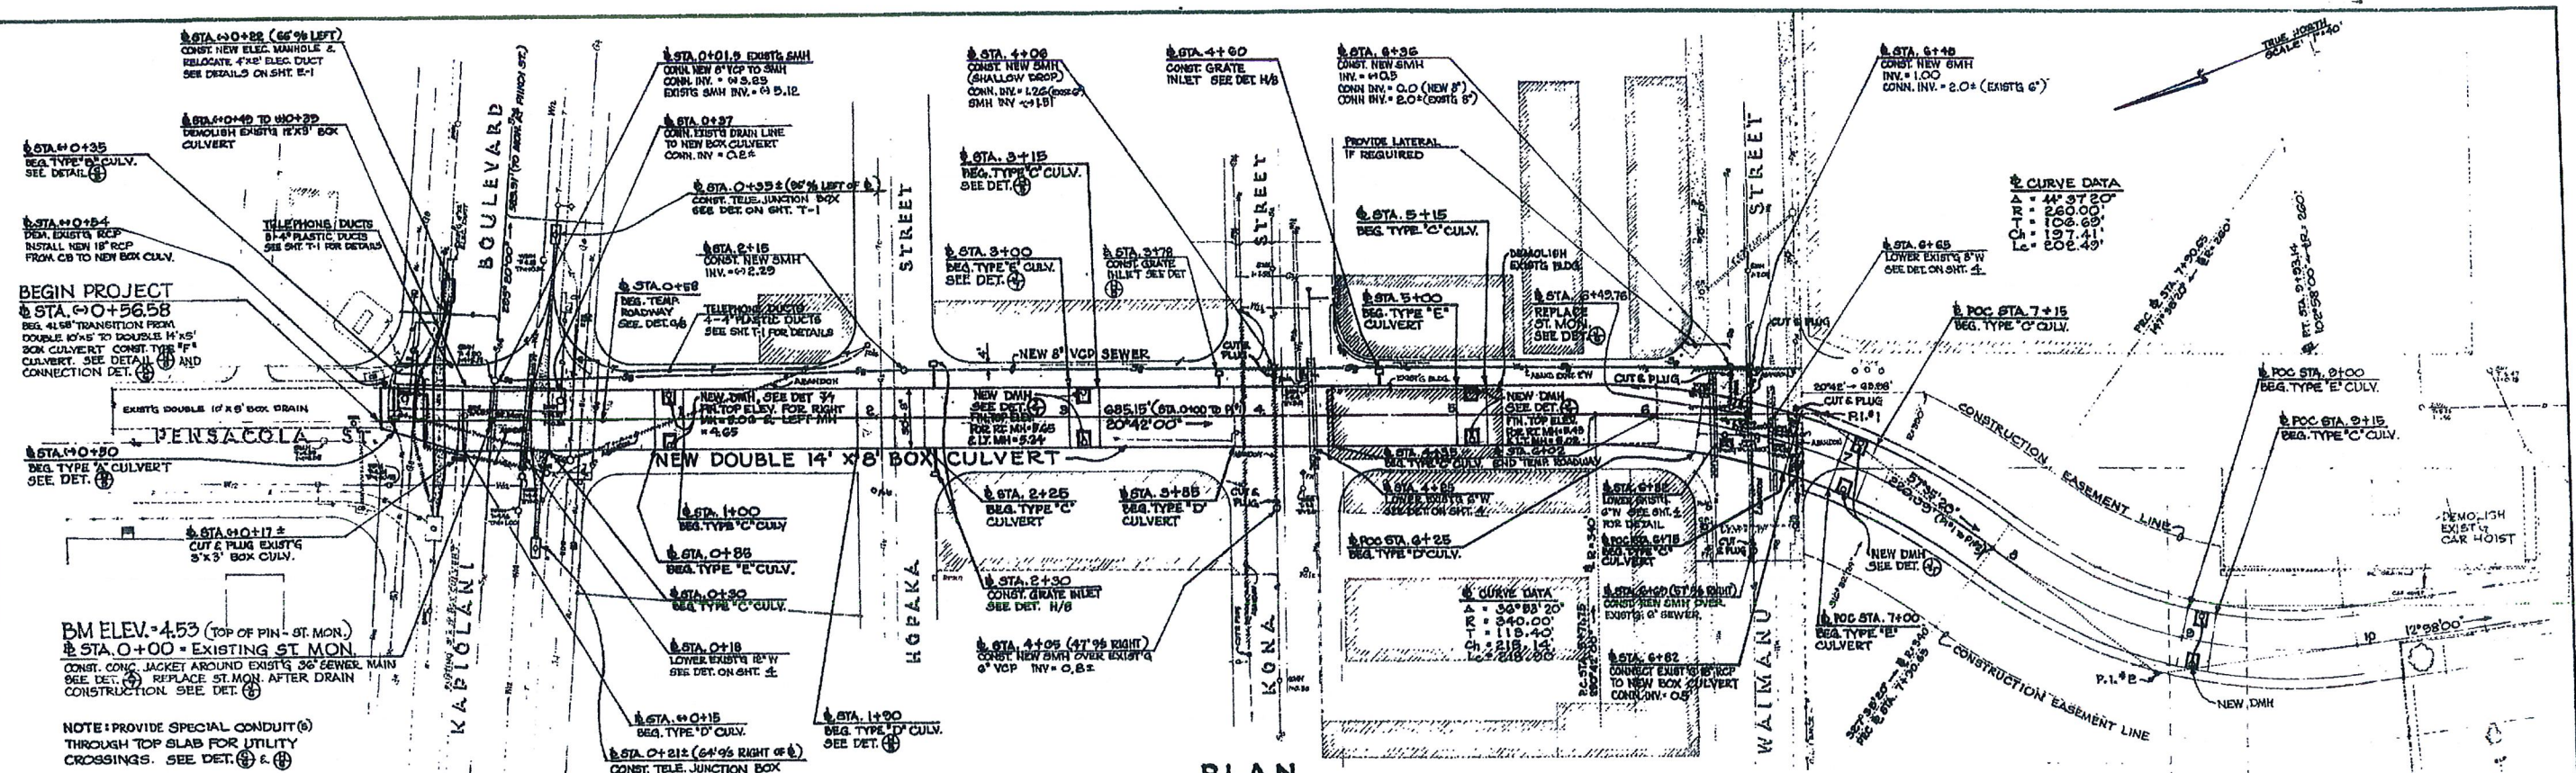

PLAN
SCALE: 1"=40'

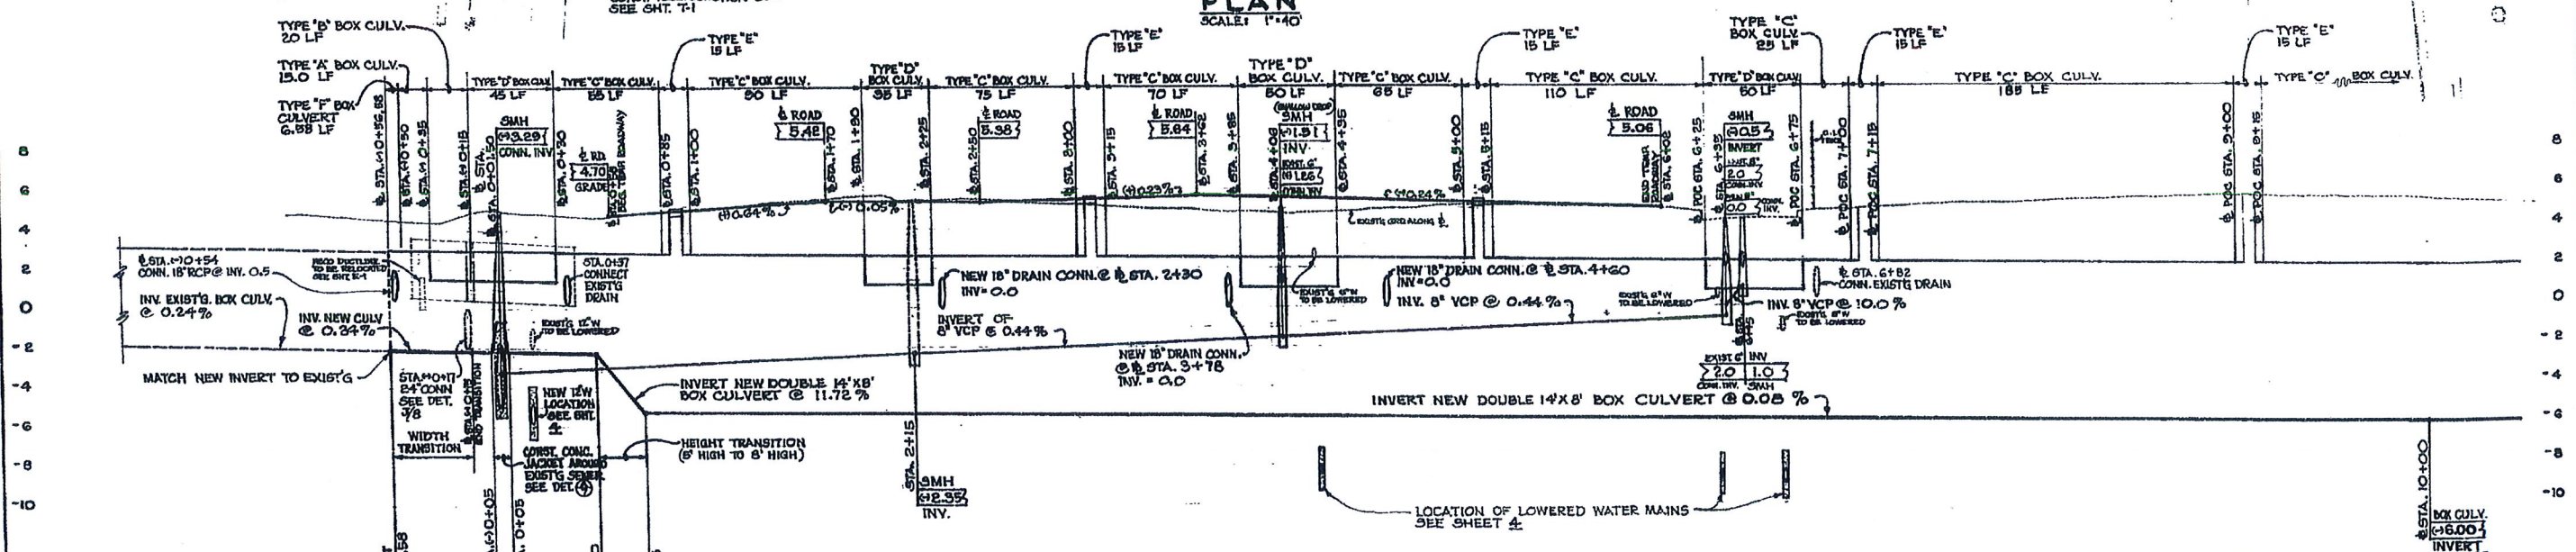

PROFILE
SCALE: HORIZ. 1"=40'
VERT. 1"=4'

PROPERTY OF DIVISION OF ENGINEERING

APPROVED: *[Signature]* 3/29/71
DATE
APPROVED: *[Signature]* 4/4/71
DATE

DEPARTMENT OF PUBLIC WORKS CITY AND COUNTY OF HONOLULU			
DIVISION OF ENGINEERING			
Pensacola Street Relief Drain			
Unit I			
PLAN & PROFILE			
MONOLULU ... OAHU ... HAWAII			
ENGINEER: <i>[Signature]</i>	DATE: 3/29/71	CHECKED BY: <i>[Signature]</i>	DATE: 4/4/71
DRAFTSMAN: <i>[Signature]</i>	SCALE: AS NOTED	TRACER: <i>[Signature]</i>	DATE: 4/4/71
APPROVED: <i>[Signature]</i>			
JOB NO. 8-71			
SHEET NO. 2 OF 20 SHEETS			