

STATE OF HAWAII


DEPARTMENT OF TRANSPORTATION HIGHWAYS DIVISION


HONOLULU, HAWAII

PLANS FOR

ALA MOANA BOULEVARD
RESURFACE AND RECONSTRUCT
SOUTH STREET TO ATKINSON DRIVE
PROJECT NO. 92A-01-72

DISTRICT OF HONOLULU ISLAND OF OAHU

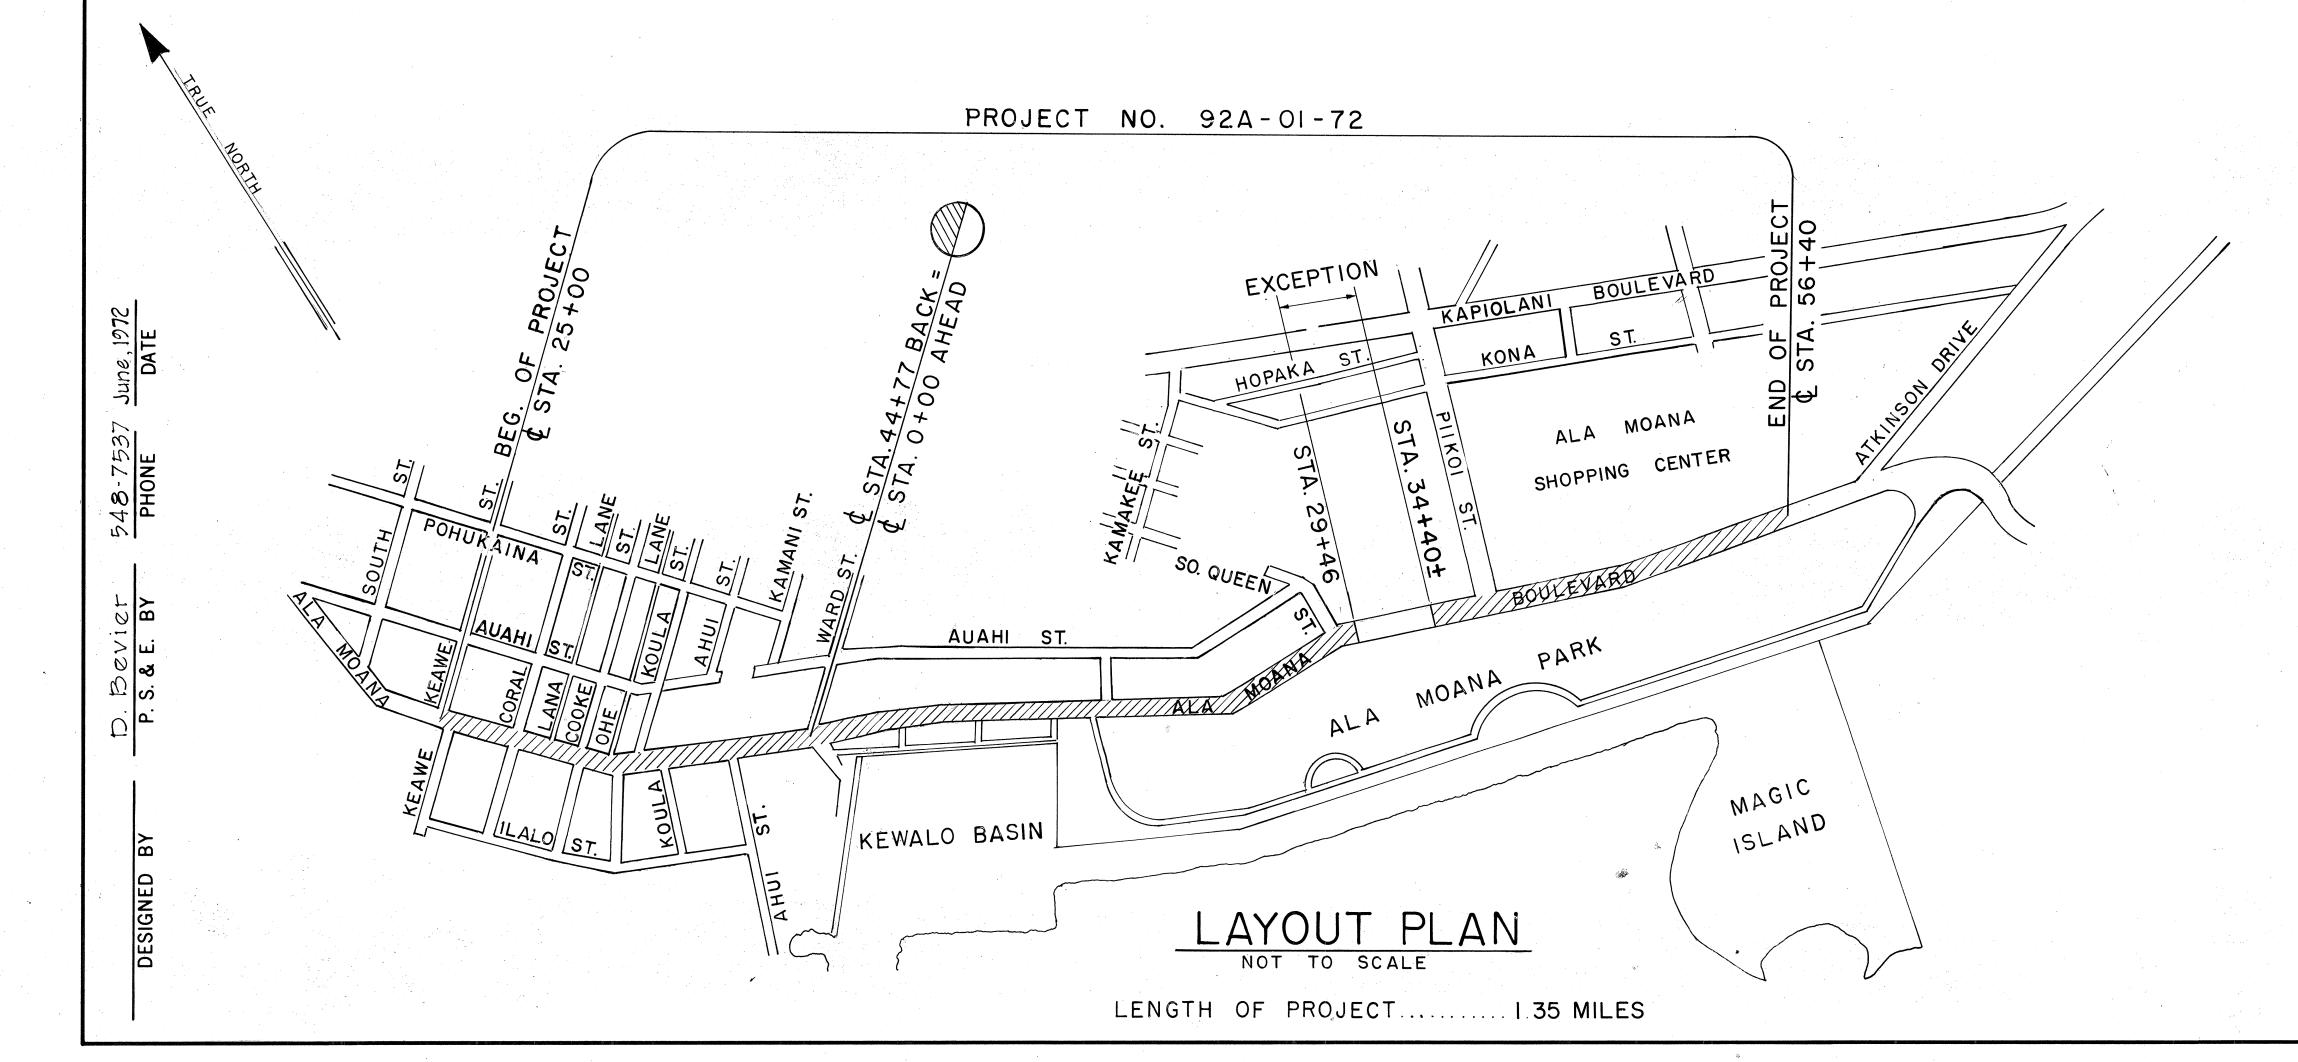

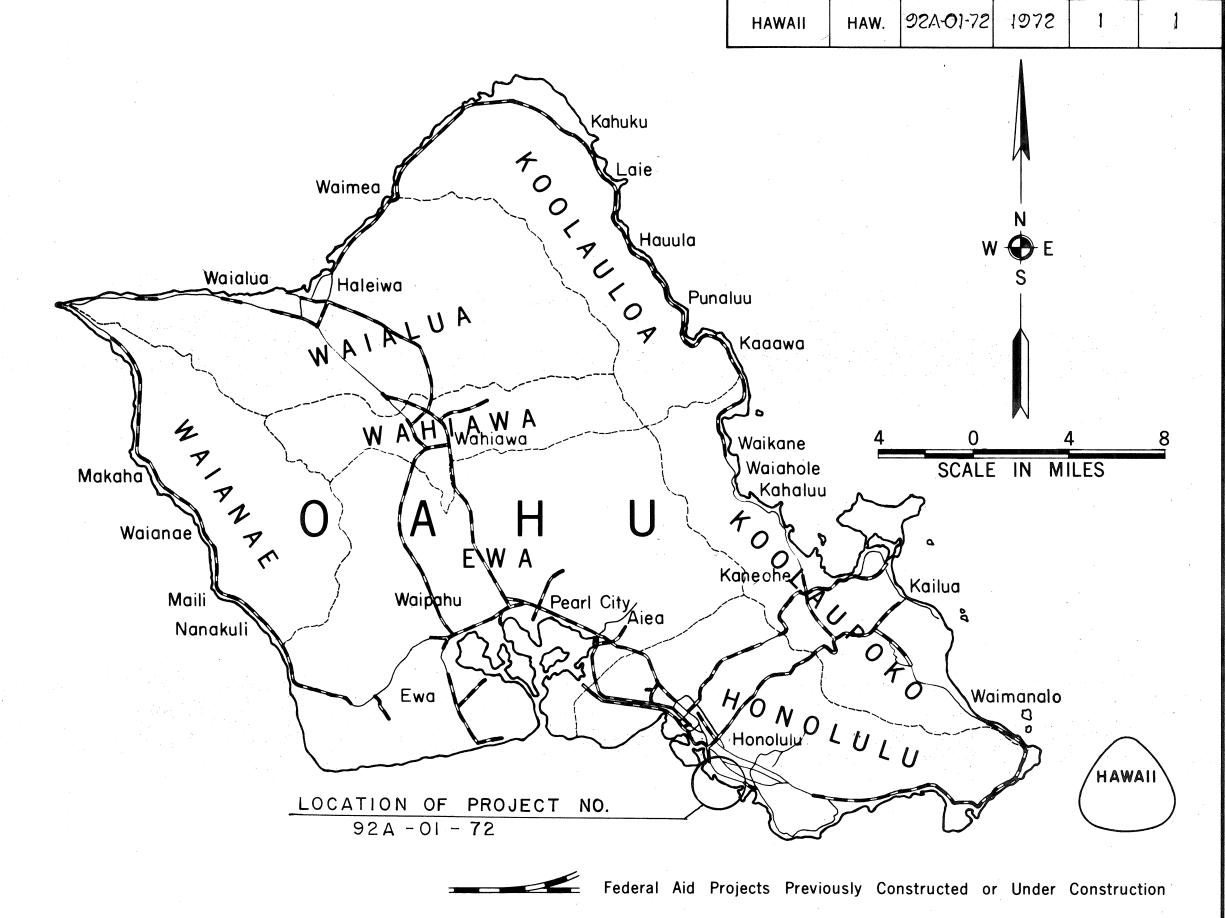

GENERAL NOTES

FED. ROAD DIST. NO.

- 1. Entire Project shall be resurfaced with two inches (2") A.C. Mix No. V.
- 2. The places where wheel ruts are evident, the Contractor shall smooth out with a thin layer of A.C. Mix No. I prior to resurfacing.
- 3. Smooth riding transitions shall be provided at all connections, at all driveways, side streets, and as directed by the Engineer.
- 4. The Contractor shall remove any existing raised pavement markers prior to resurfacing. (Incidental to A.C. Mix No. V.)
- 5. All existing manholes and street survey monuments within the areas to be resurfaced shall be located inasmuch as feasible by the Contractor to establish location and type, i.e., water, sewer, gas, electric or storm drain, prior to resurfacing.
- 6. Resurfacing shall be continuous over all existing manholes that lie within the area of resurfacing.
- 7. Edges of resurfacing shall be feathered down at all approaches, side streets and at edges of PCC pavement, concrete gutters.
- 8. Manholes shall be marked as directed by the Engineer subsequent to resurfacing (see Special Provisions).
- 2. All pavement striping and installation of pavement markers will be done by State Forces.

DEPARTMENT OF TRANSPORTATION
STATE OF HAWAII

APPROVED:

Munny Lee 6/28/72

FOR DIR. OF TRANSPORTATION DATE