

FED. ROAD DIST. NO.	STATE	PROJ. NO.	FISCAL YEAR	SHEET NO.	TOTAL SHEETS
HAWAII	HAW.	920A-01-74	1974	5	8




LEGEND

- Type "A" and "C" Raised Pavement Markers
- 4" White Stripe w/Type "C" Markers @ 20' O.C. (8" White When Noted)
- 4" Yellow Stripe w/Type "H" Markers @ 40' O.C.
- White Crosswalk Marking
- 12" White Stop Line
- White Pavement Arrow
- White Guide Line

GENERAL NOTES

- Pavement markings shall conform to the "Manual On Uniform Traffic Control Devices For Streets And Highways", 1971, and as shown on the plans.
- Layout of pavement markings shall be done by the Contractor and approved by the Engineer.

SURVEY PLOTTED BY	DATE
DRAWN BY	
CHECKED BY	
NOTED BY	
NO.	

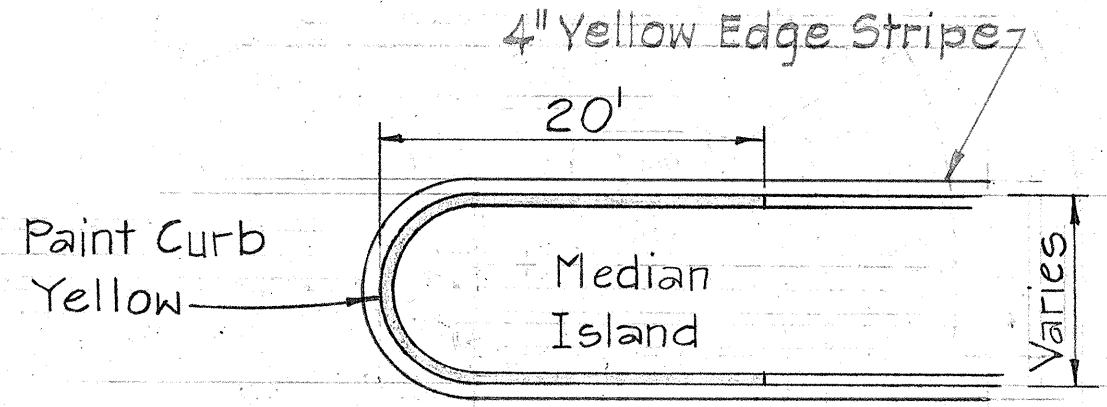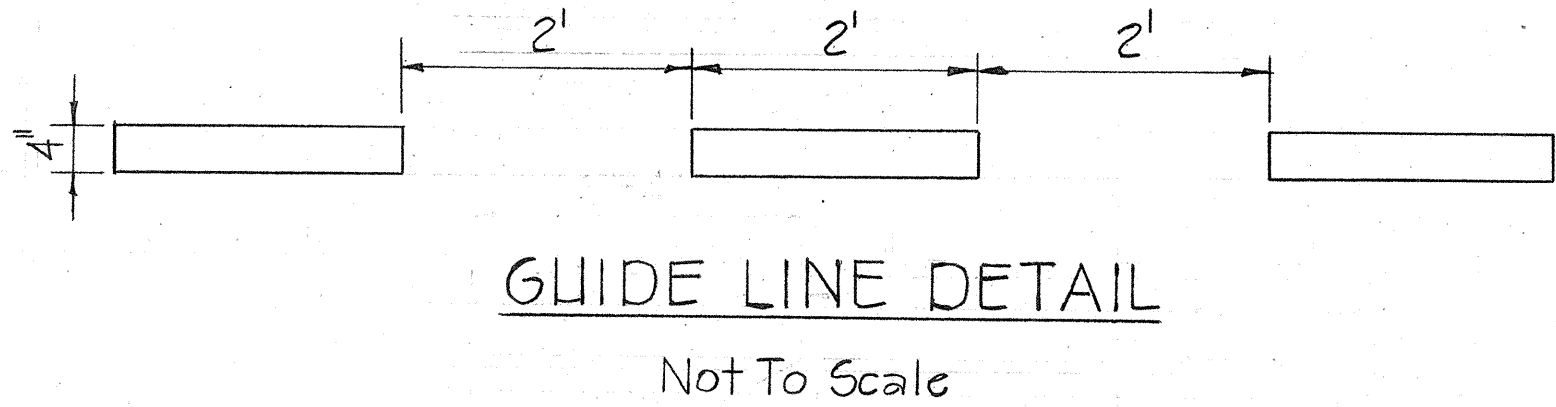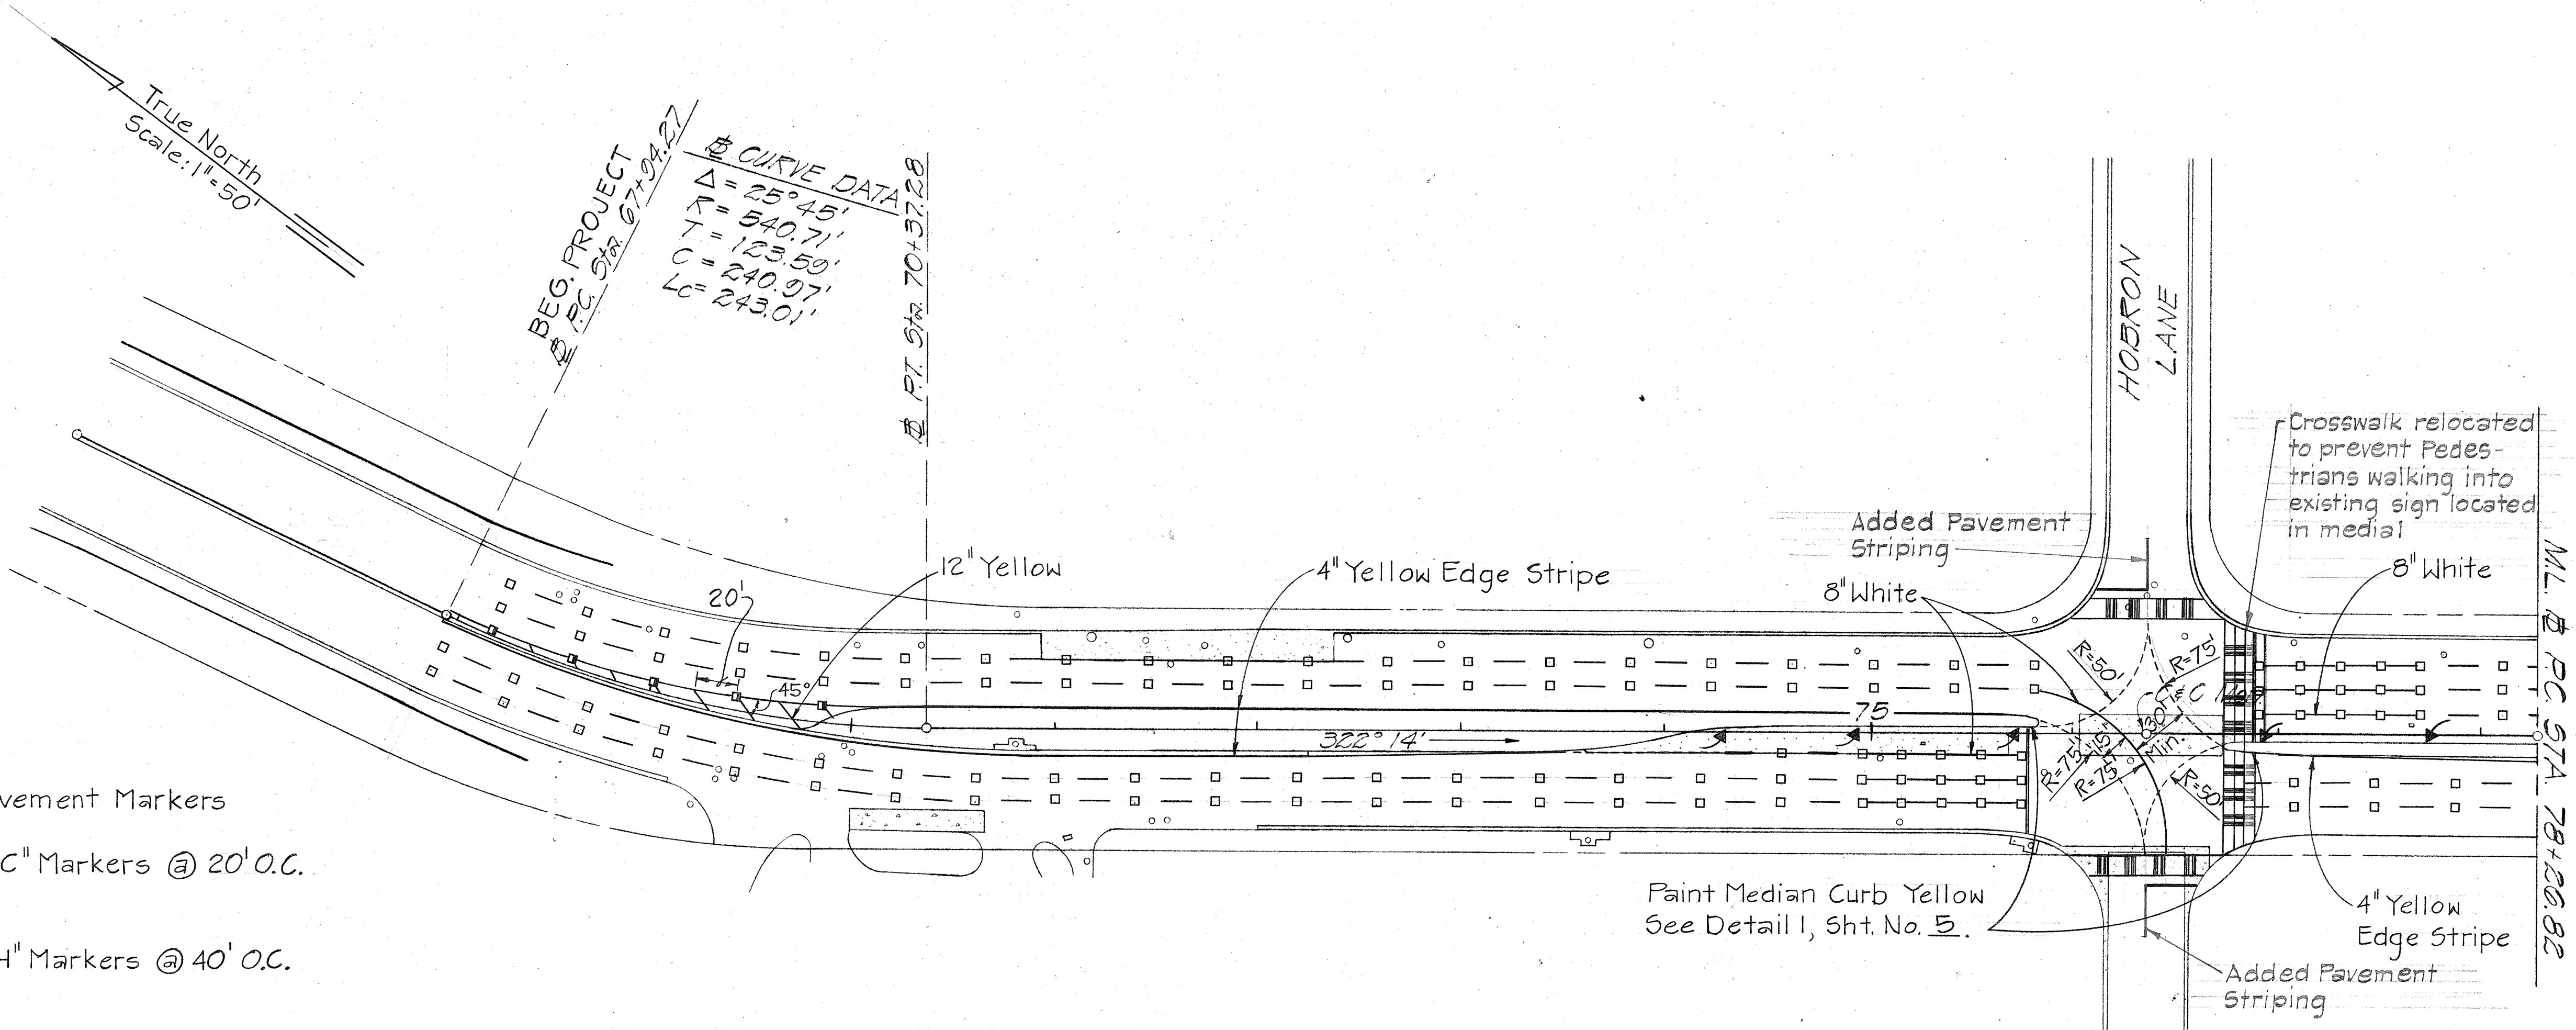


SUMMARY OF PAVEMENT MARKINGS	
DESCRIPTION	QUANTITY
Raised Pavement Markers	
Type A (Non-Reflective White)	1122 Ea.
Type C (Red-Clear Reflective)	251 Ea.
Type H (One-Way Yellow Reflective)	5 Ea.
Pavement Striping	6400 L.F.
Pavement Arrow	17 Ea.
Crosswalk Marking	29 Ln.

STATE OF HAWAII
DEPARTMENT OF TRANSPORTATION
HIGHWAYS DIVISION

PAVEMENT MARKINGS
ALA MOANA BLVD. RESURFACING
Proj. No. 920A-01-74

Scale: As Shown Date: Nov. 1973
SHEET No. 1 OF 4 SHEETS

ORIGINAL	SURVEY PLOTTED BY _____	DATE _____
PLAN	DRAWN BY _____	" _____
	TRACED BY _____	" _____
NOTE BOOK	DESIGNED BY _____	" _____
	QUANTITIES BY _____	" _____
No. _____	CHECKED BY _____	" _____

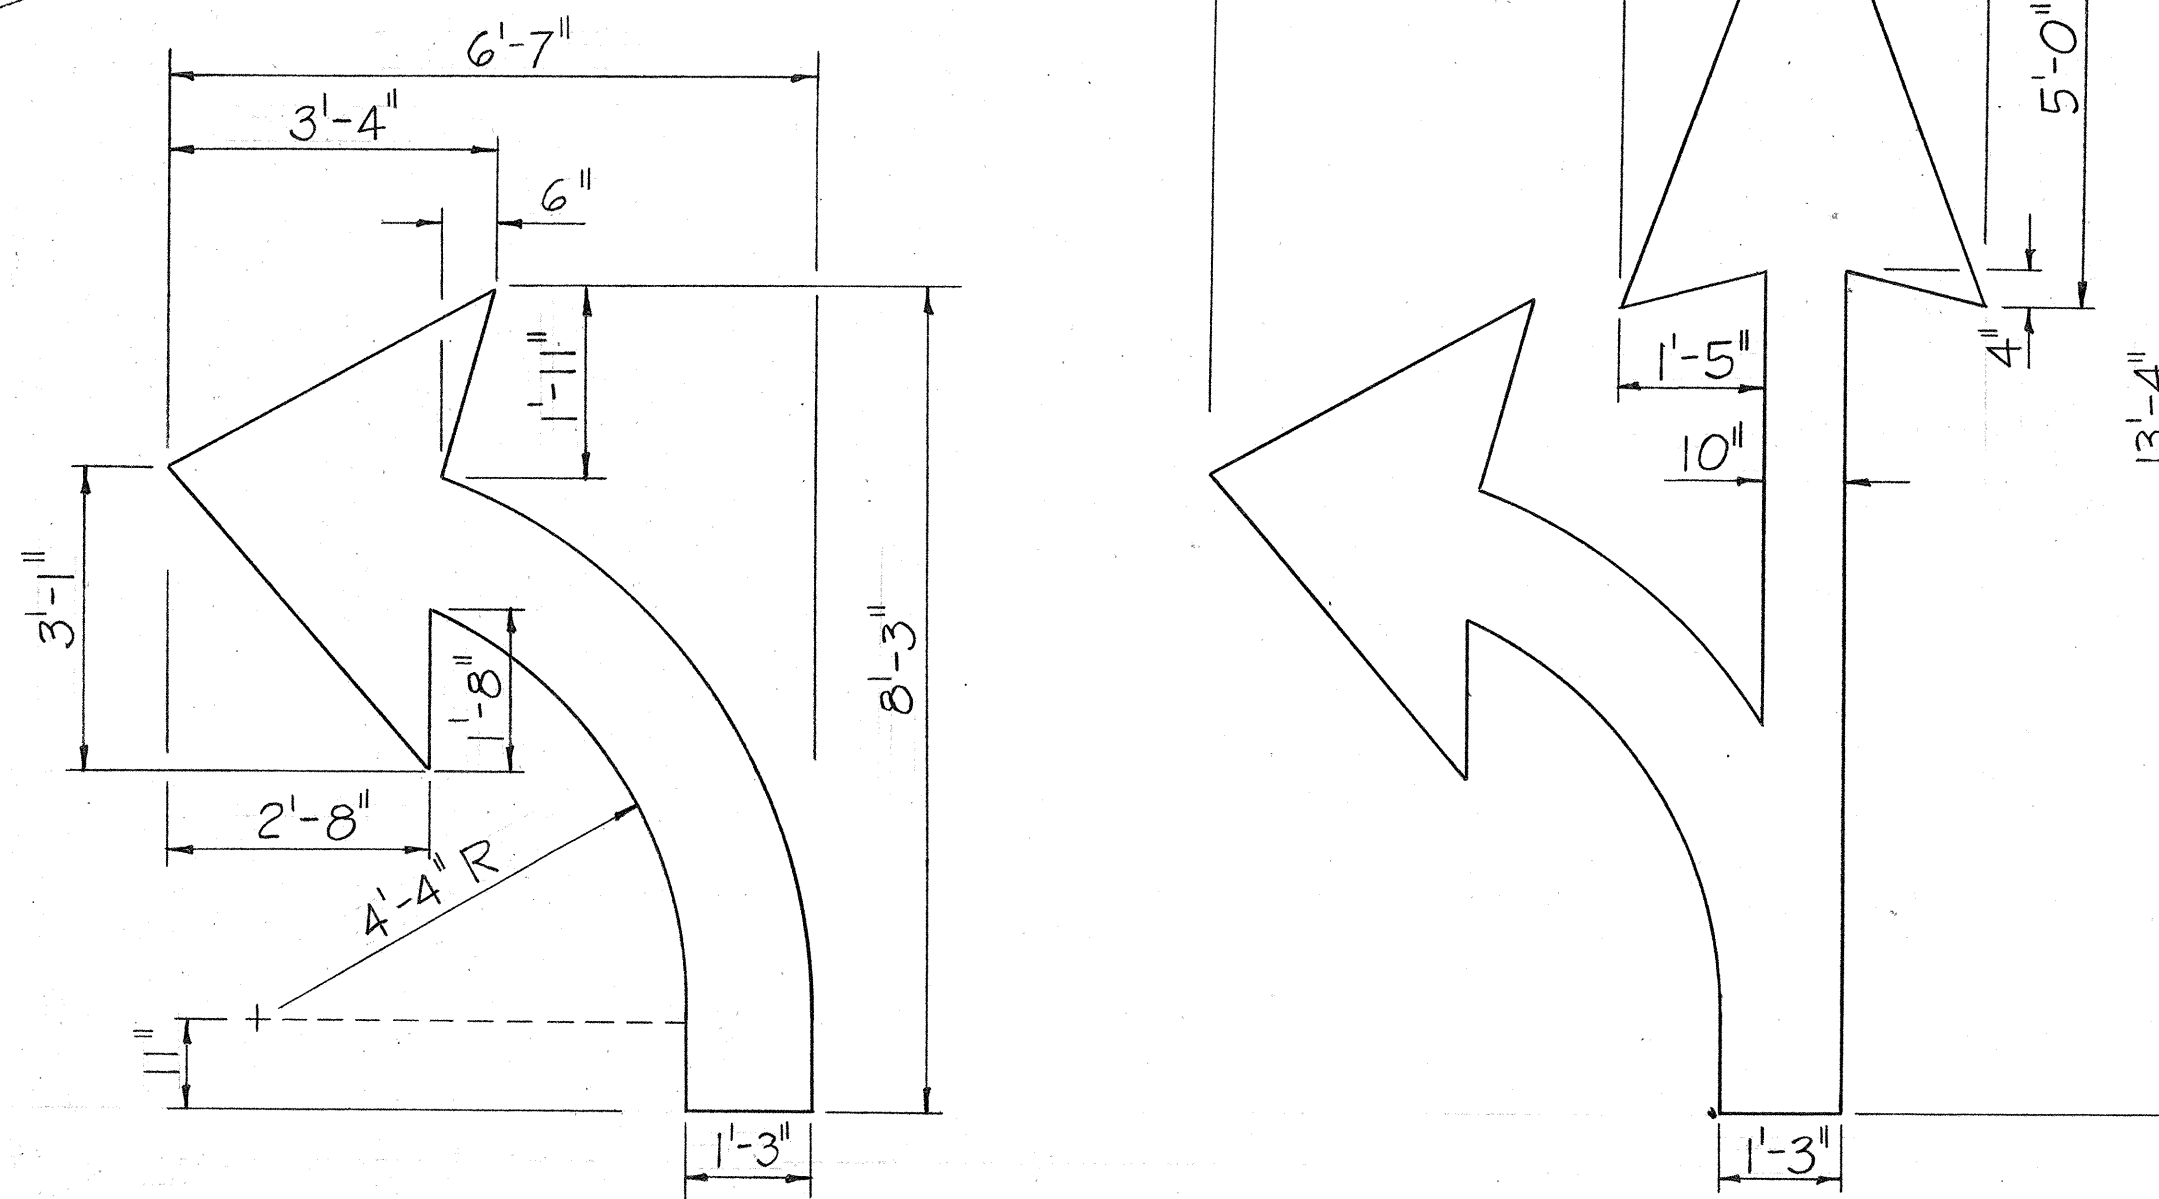


Scale: $\frac{1}{2}'' = 1'-0''$


Scale: As Shown Date: Nov. 1973

SHEET No. 2 OF 4 SHEETS



FED. ROAD DIST. NO.	STATE	PROJ. NO.	FISCAL YEAR	SHEET NO.	TOTAL SHEETS
HAWAII	HAW.	920A-01-74	1974	7	8

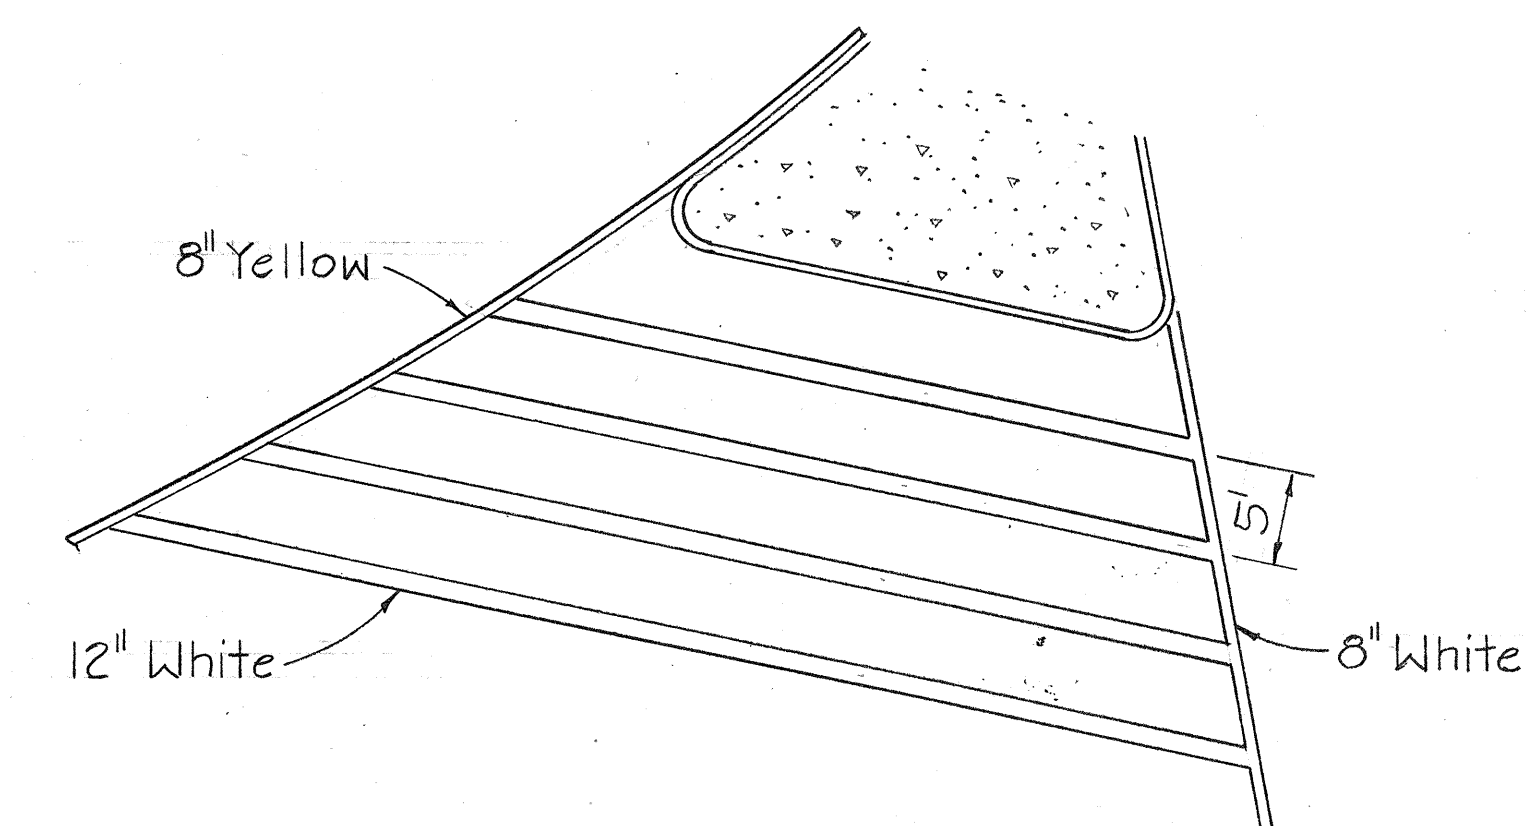

DETAIL 4 (N.I.C.)
Not To Scale

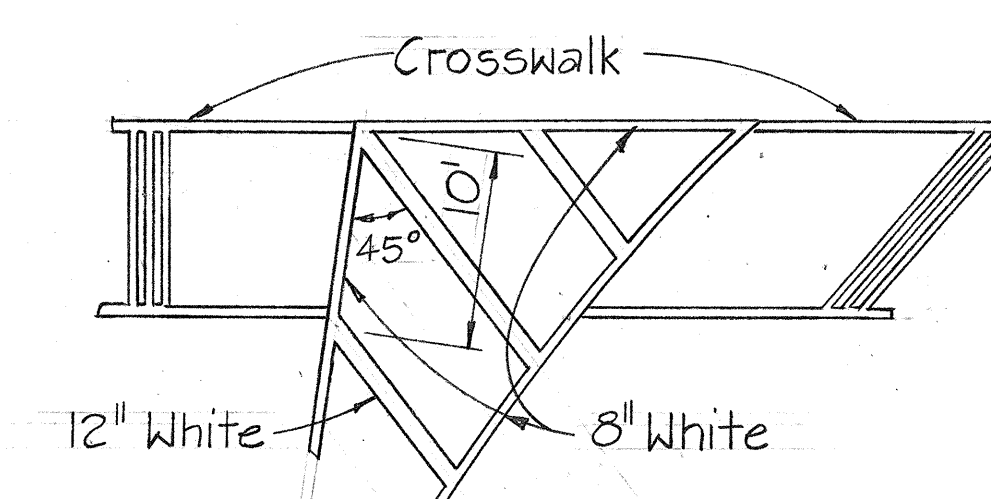

DETAIL 3
Not To Scale

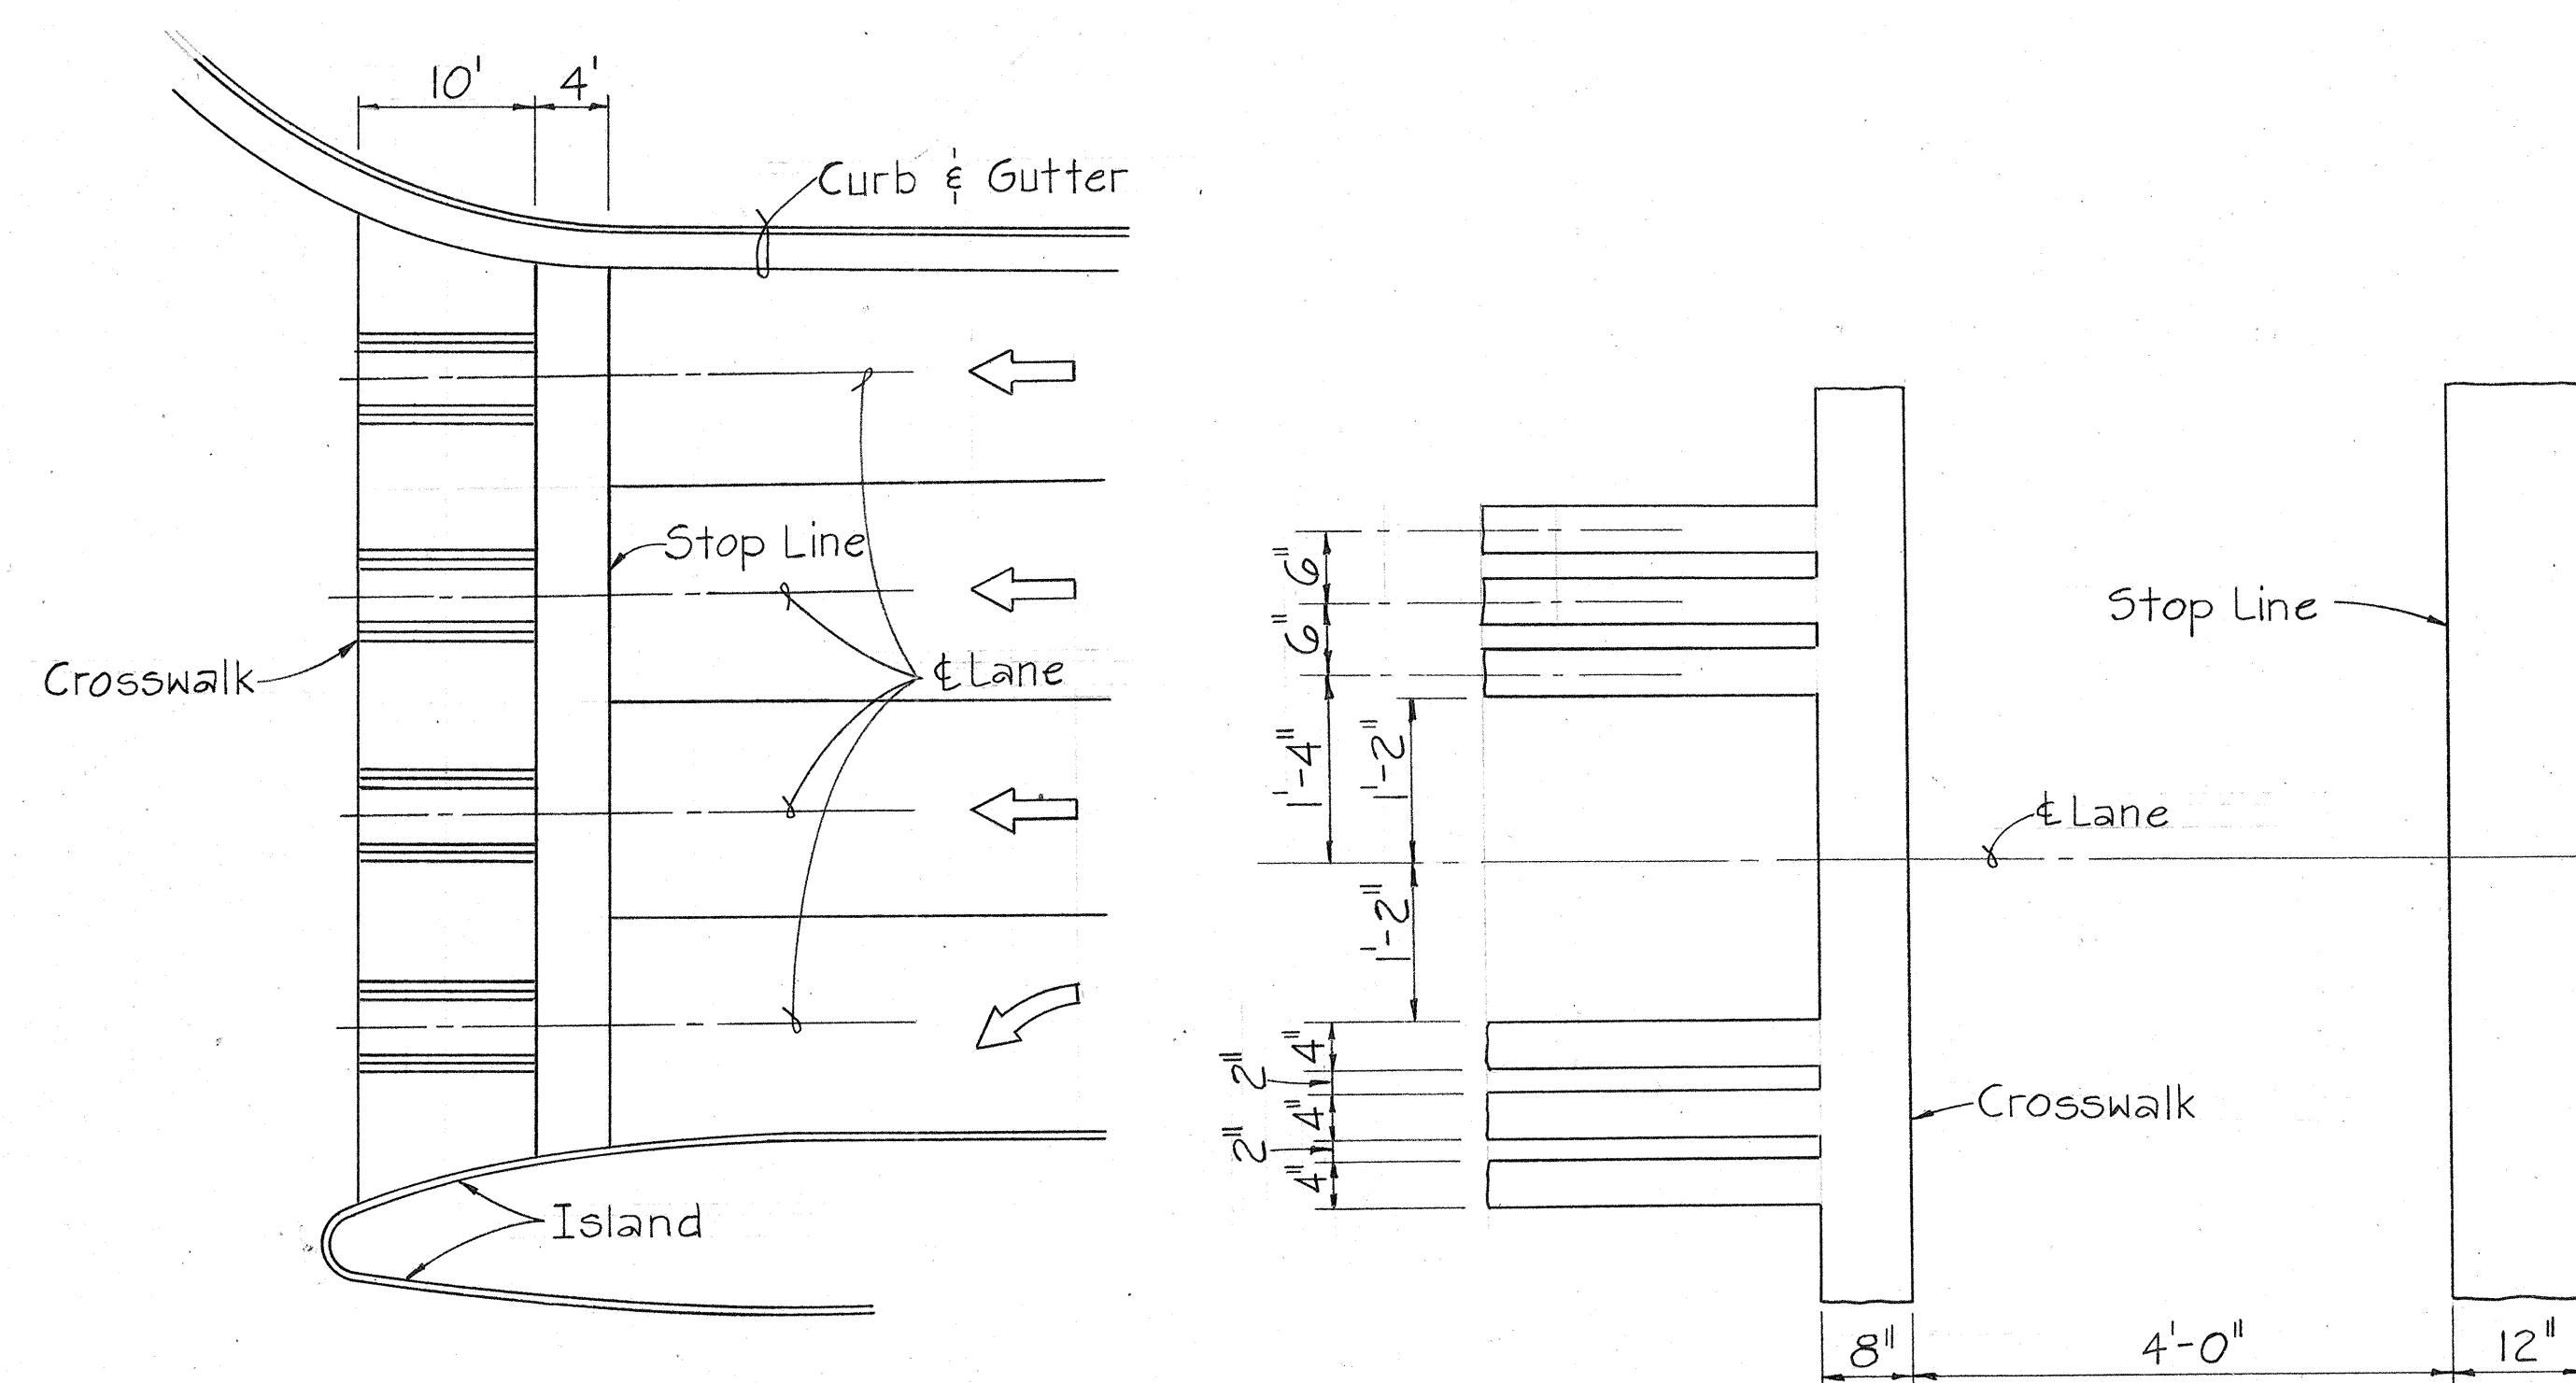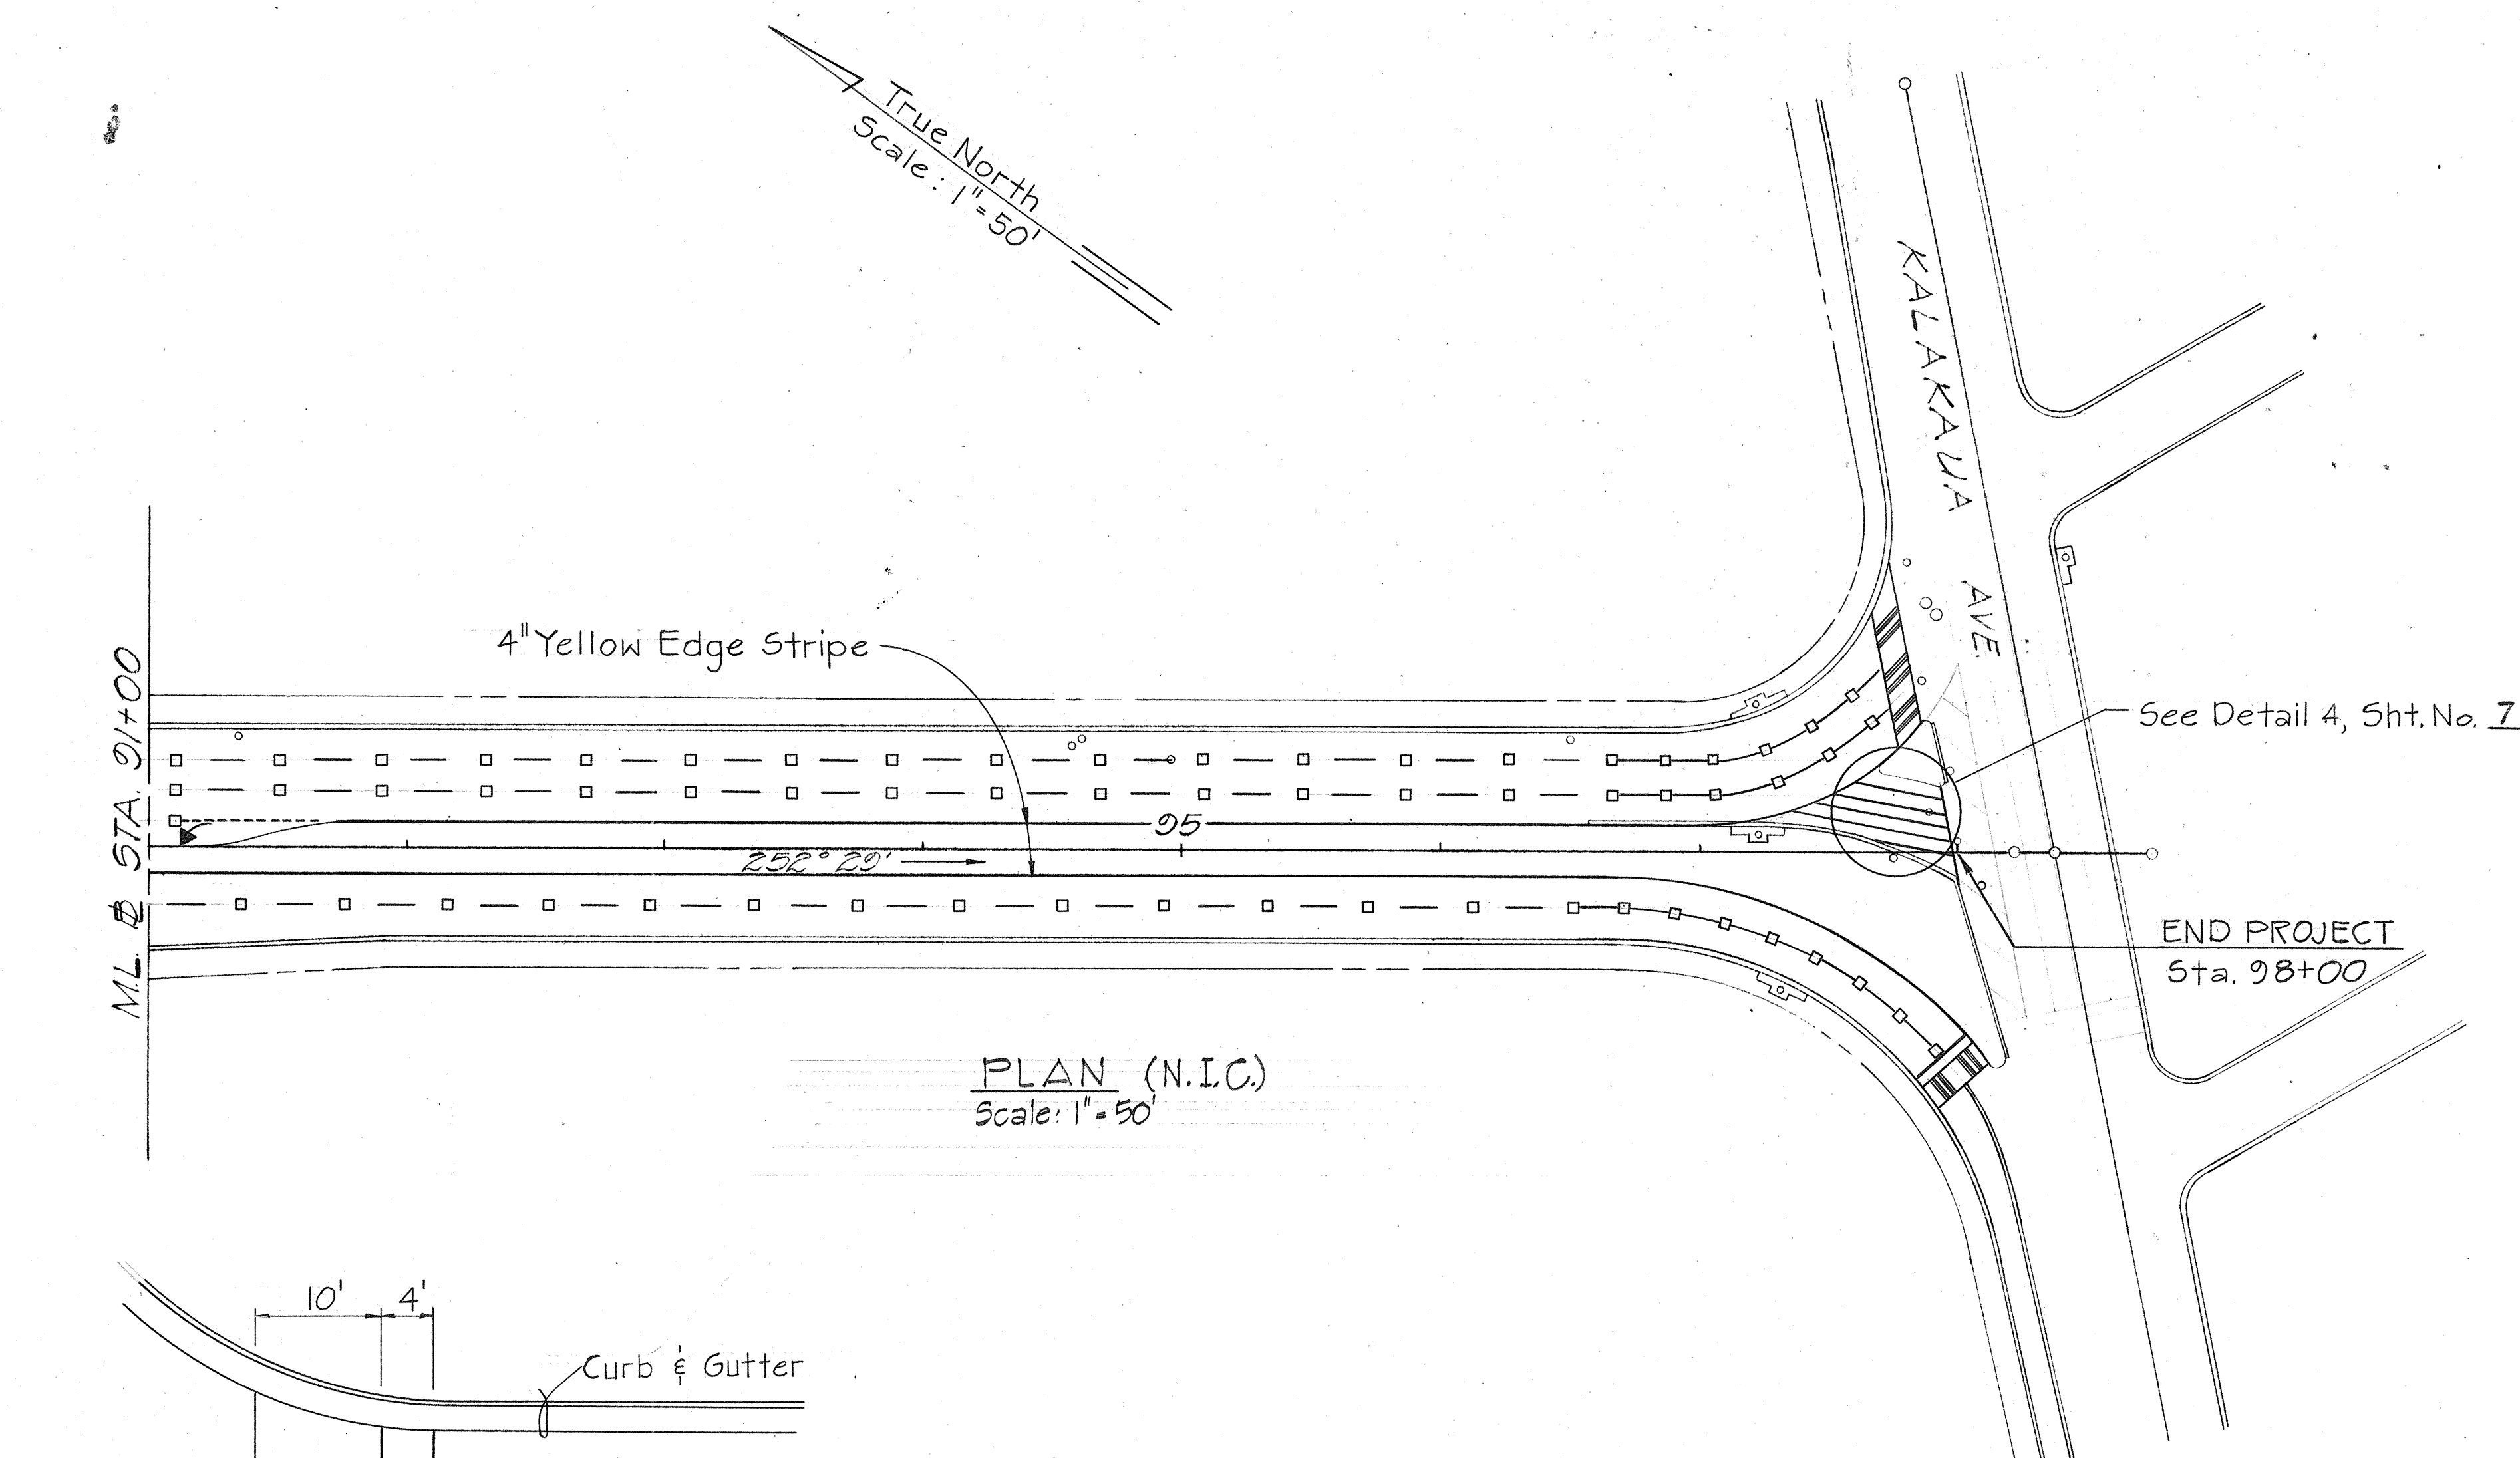

CROSSWALK AND STOP LINE DETAIL
Not To Scale

STATE OF HAWAII
DEPARTMENT OF TRANSPORTATION
HIGHWAYS DIVISION

PAVEMENT MARKINGS

ALA MOANA BLVD. RESURFACING
Proj. No. 320A-01-74

Scale: As Shown Date: Nov. 1973

SHEET No. 3 OF 4 SHEETS

