
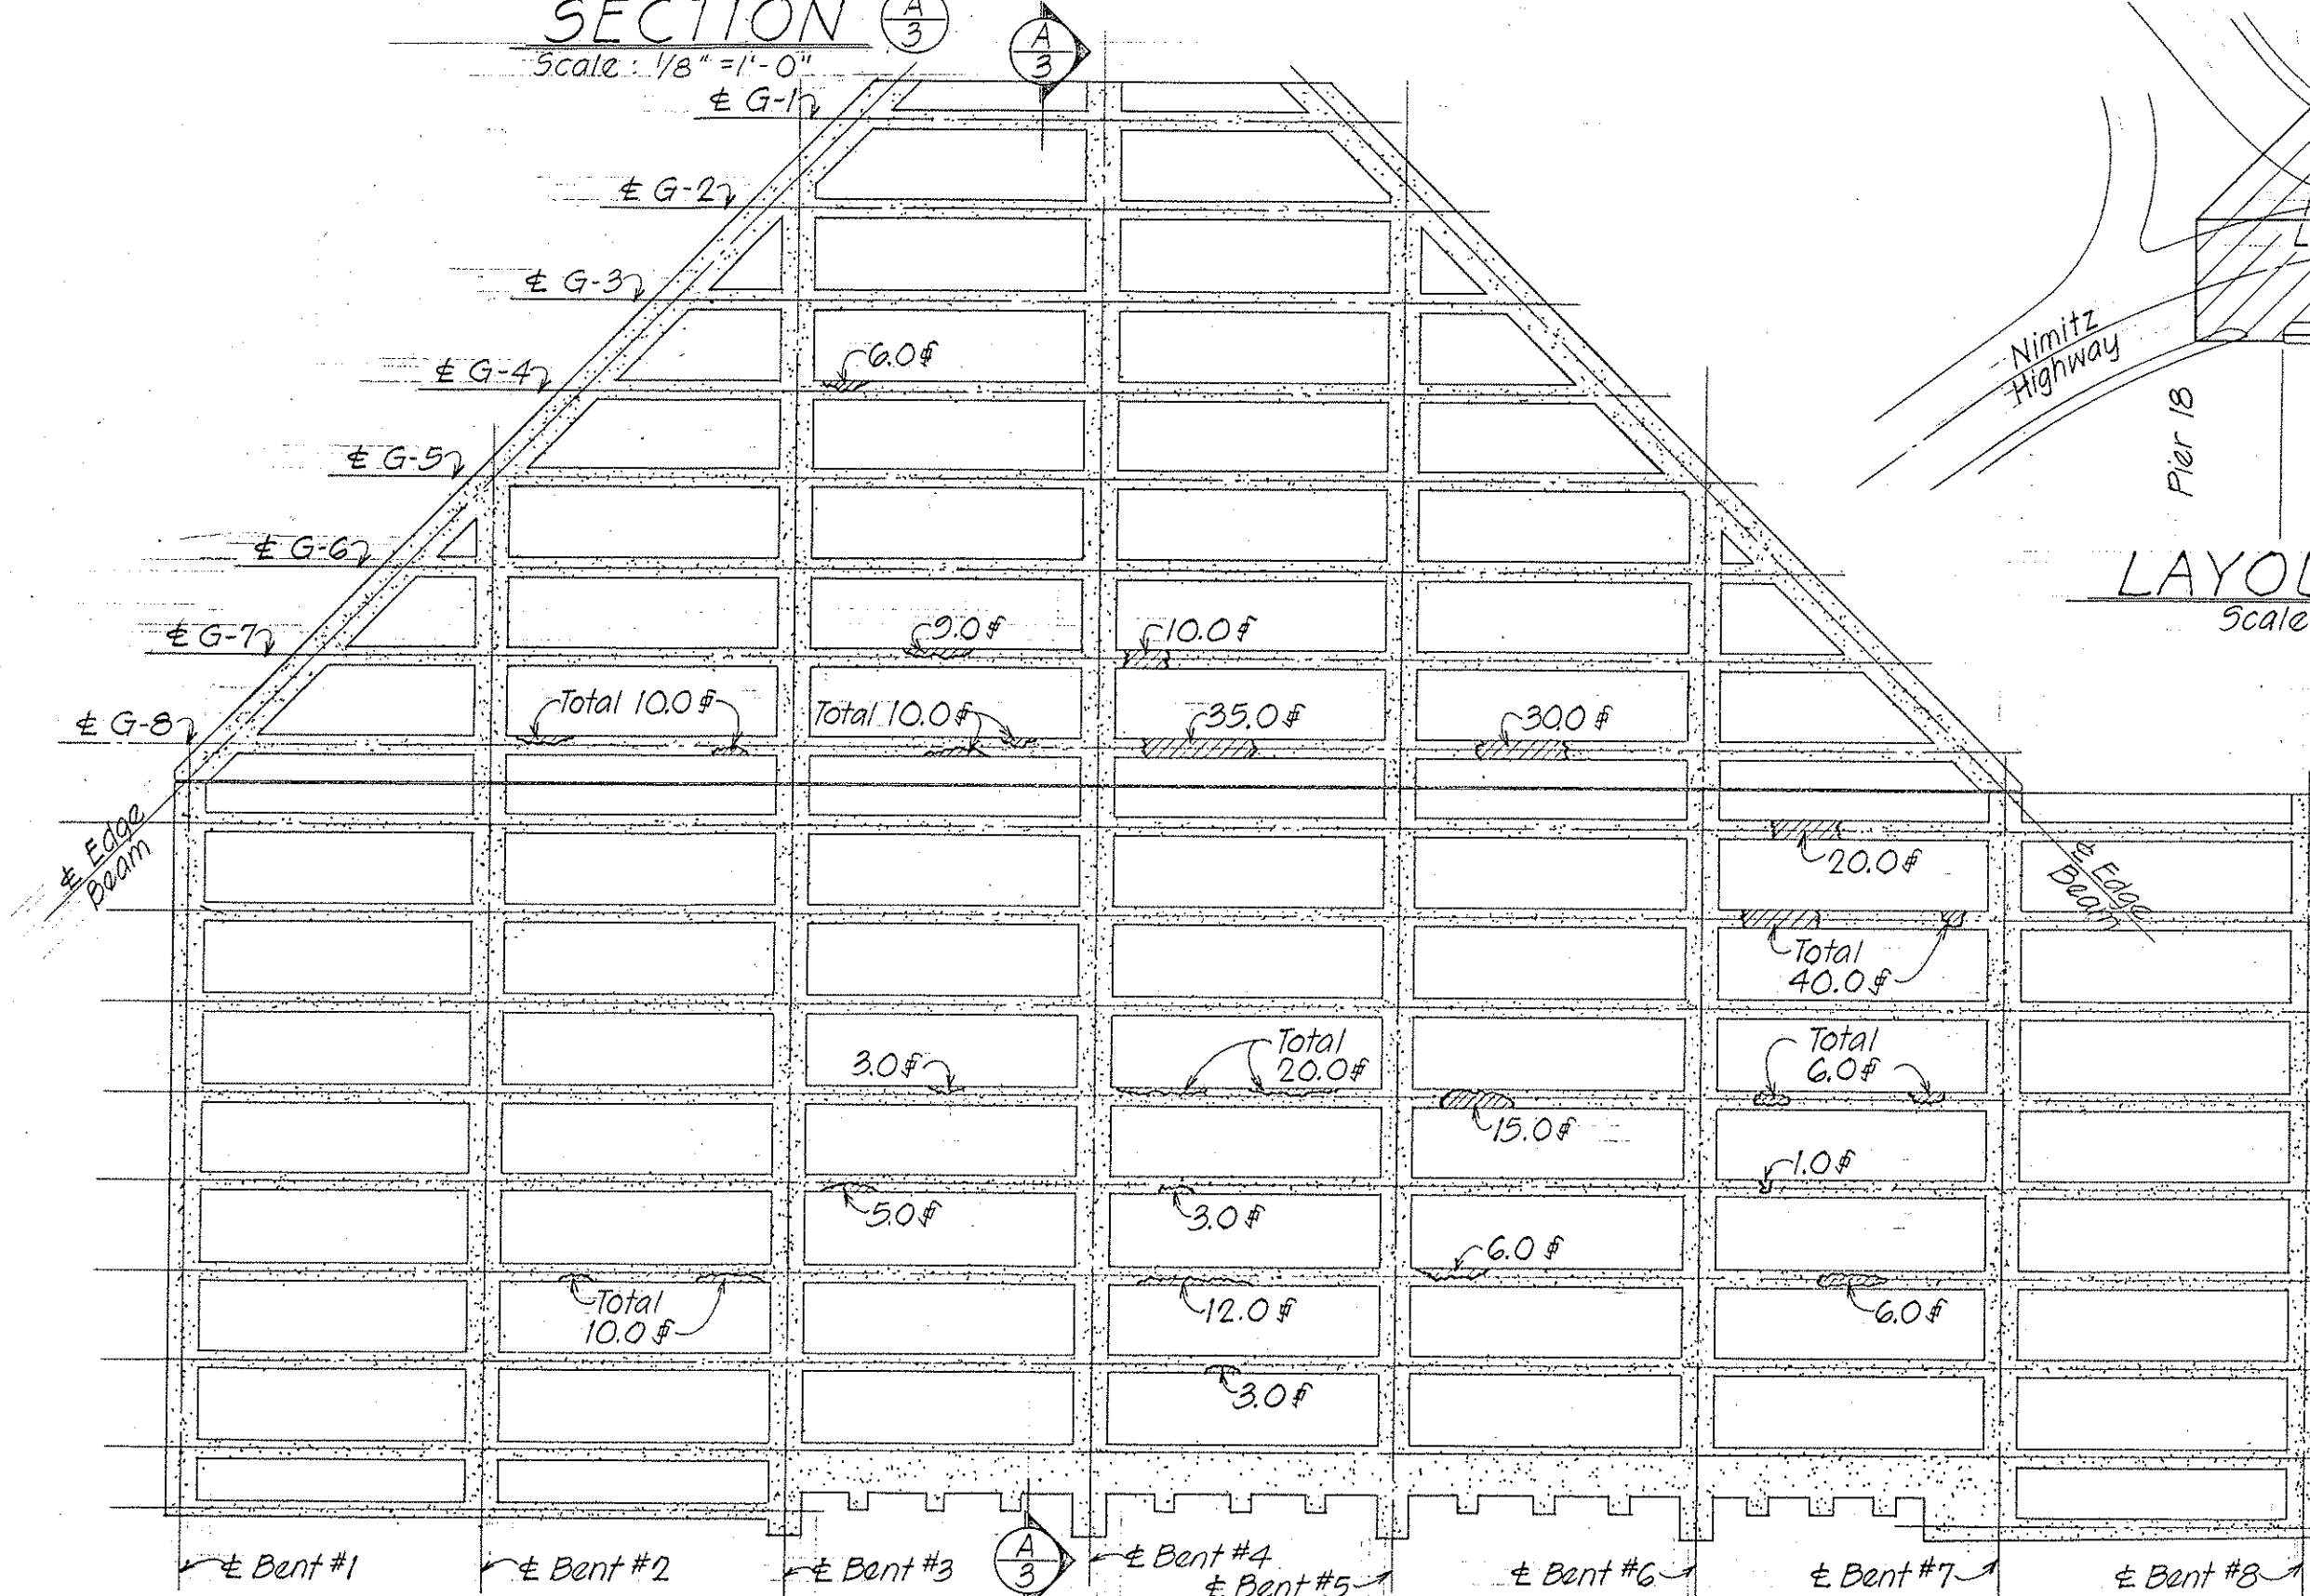
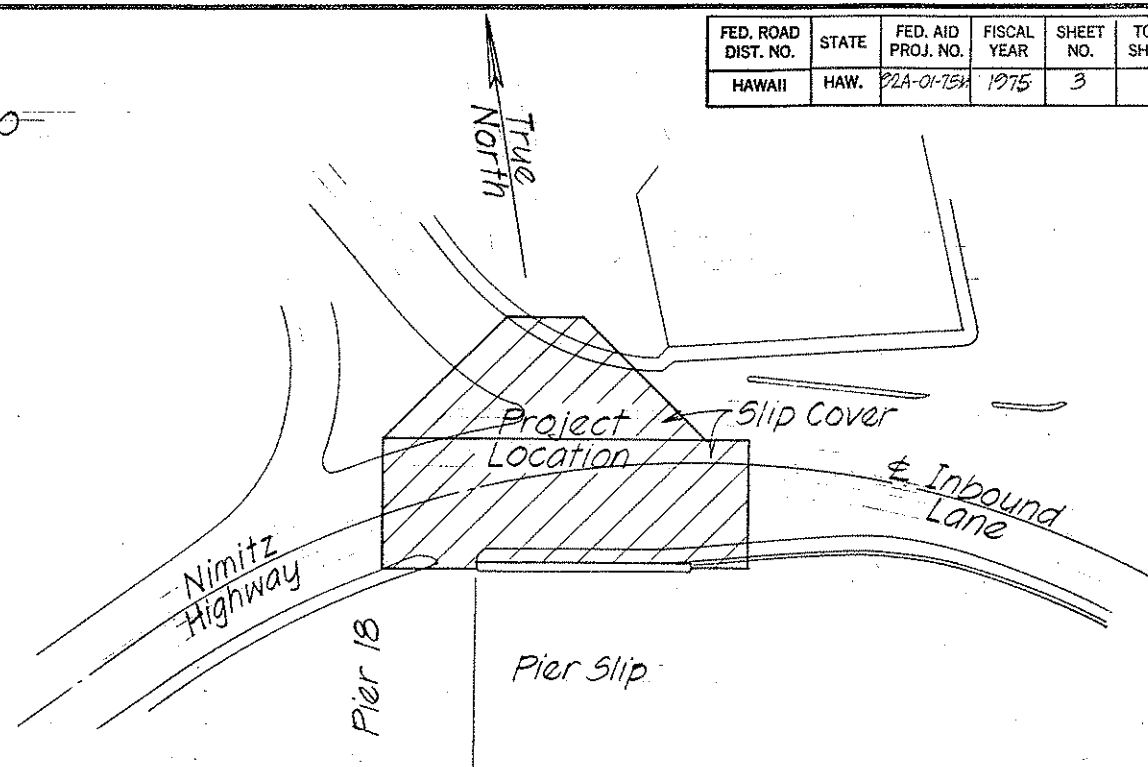


FED. ROAD DIST. NO.	STATE	FED. AID PROJ. NO.	FISCAL YEAR	SHEET NO.	TOTAL SHEETS
HAWAII	HAW.	22A-01-75M	1975	3	3

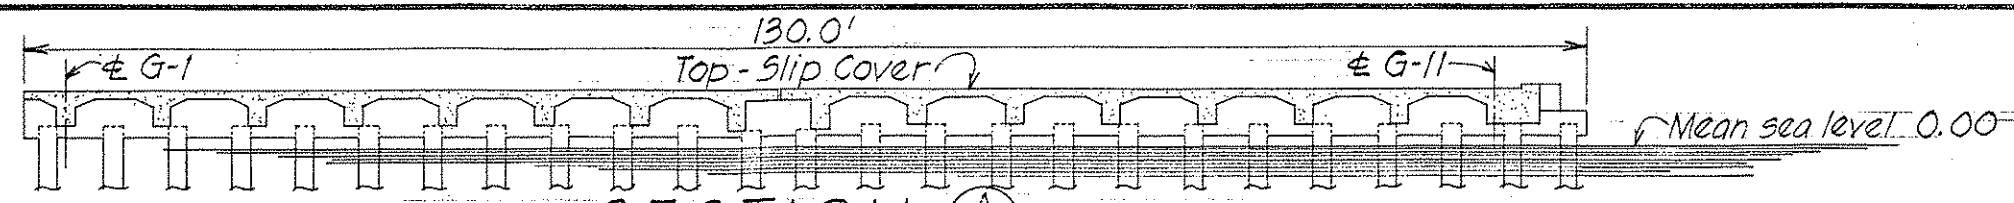

ESTIMATED QUANTITY

Total Surface Spall: 260\$

SYMBOLS

= Surface Spall
\$ = Square Feet

NOTES

1. Refer to sht. 2 of 3 for typical repair notes and details.
2. The existing surfaces on which repairs are made shall be clean, rough, and free from salt water, oil and other foreign materials.

- \$ G-9
- \$ G-10
- \$ G-10a
- \$ G-10b
- \$ G-10c
- \$ G-10d
- \$ G-10e
- \$ G-11
- \$ G-12

STATE OF HAWAII
DEPARTMENT OF TRANSPORTATION
HIGHWAYS DIVISION
NIMITZ HWY BRIDGE REPAIR
SLIP COVER AT SUMNER STREET
PLANS & SECTION

Proj. No. 92A-01-75M Sept. 1974
SHEET NO. 3 OF 3 SHEETS

SURVEY BY	DATE
DRAWN BY	
DESIGNED BY	
QUANTITIES BY	
CHECKED BY	