
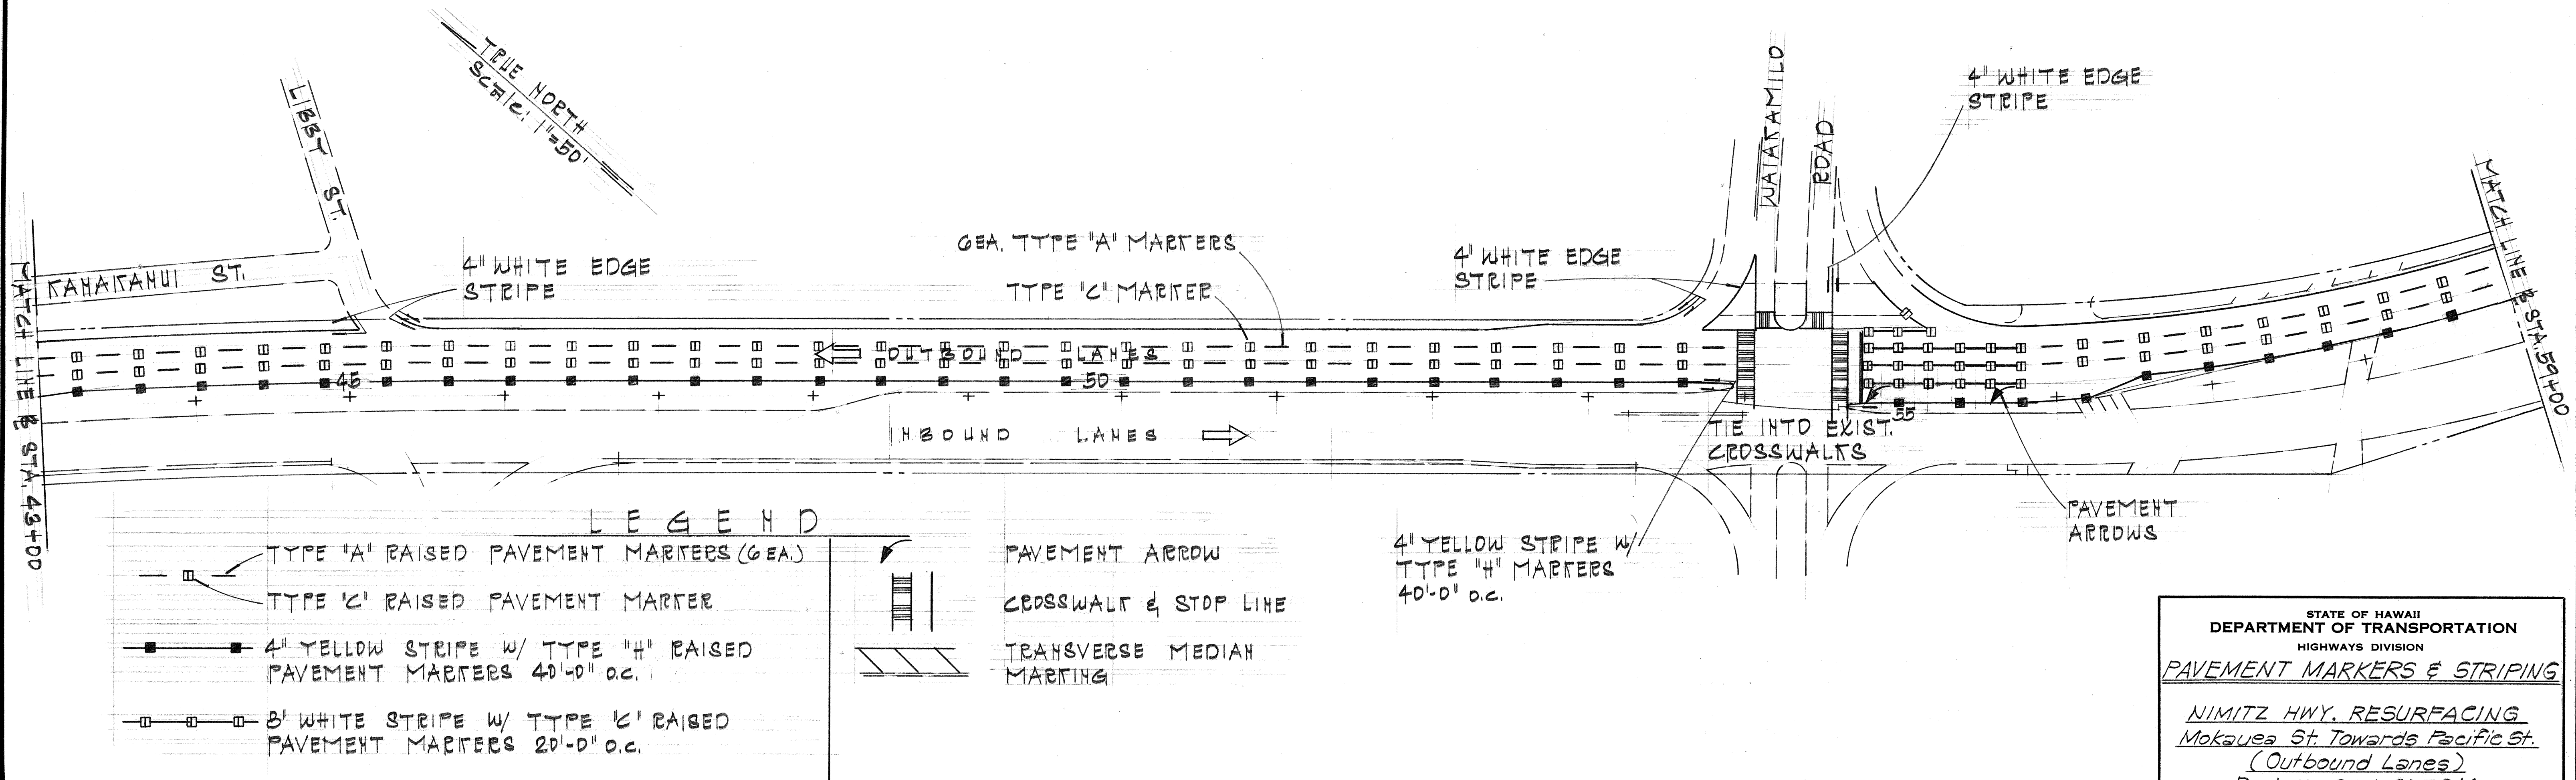


SUMMARY OF PAVEMENT MARKING & STRIPING

DESCRIPTION	UNIT		
	EACH	LIN. FT.	LANE
TYPE 'A' RAISED PAVEMENT MARKERS	1,086		
TYPE 'C' RAISED PAVEMENT MARKERS	222		
TYPE 'H' RAISED PAVEMENT MARKERS	151		
PAVEMENT STRIPING		15,800	
CROSSWALK MARKING			56
PAVEMENT ARROWS	16		

FED. ROAD DIST. NO.	STATE	PROJ. NO.	FISCAL YEAR	SHEET NO.	TOTAL SHEETS
HAWAII	HAW.	22A-01-76M	1976	6	9

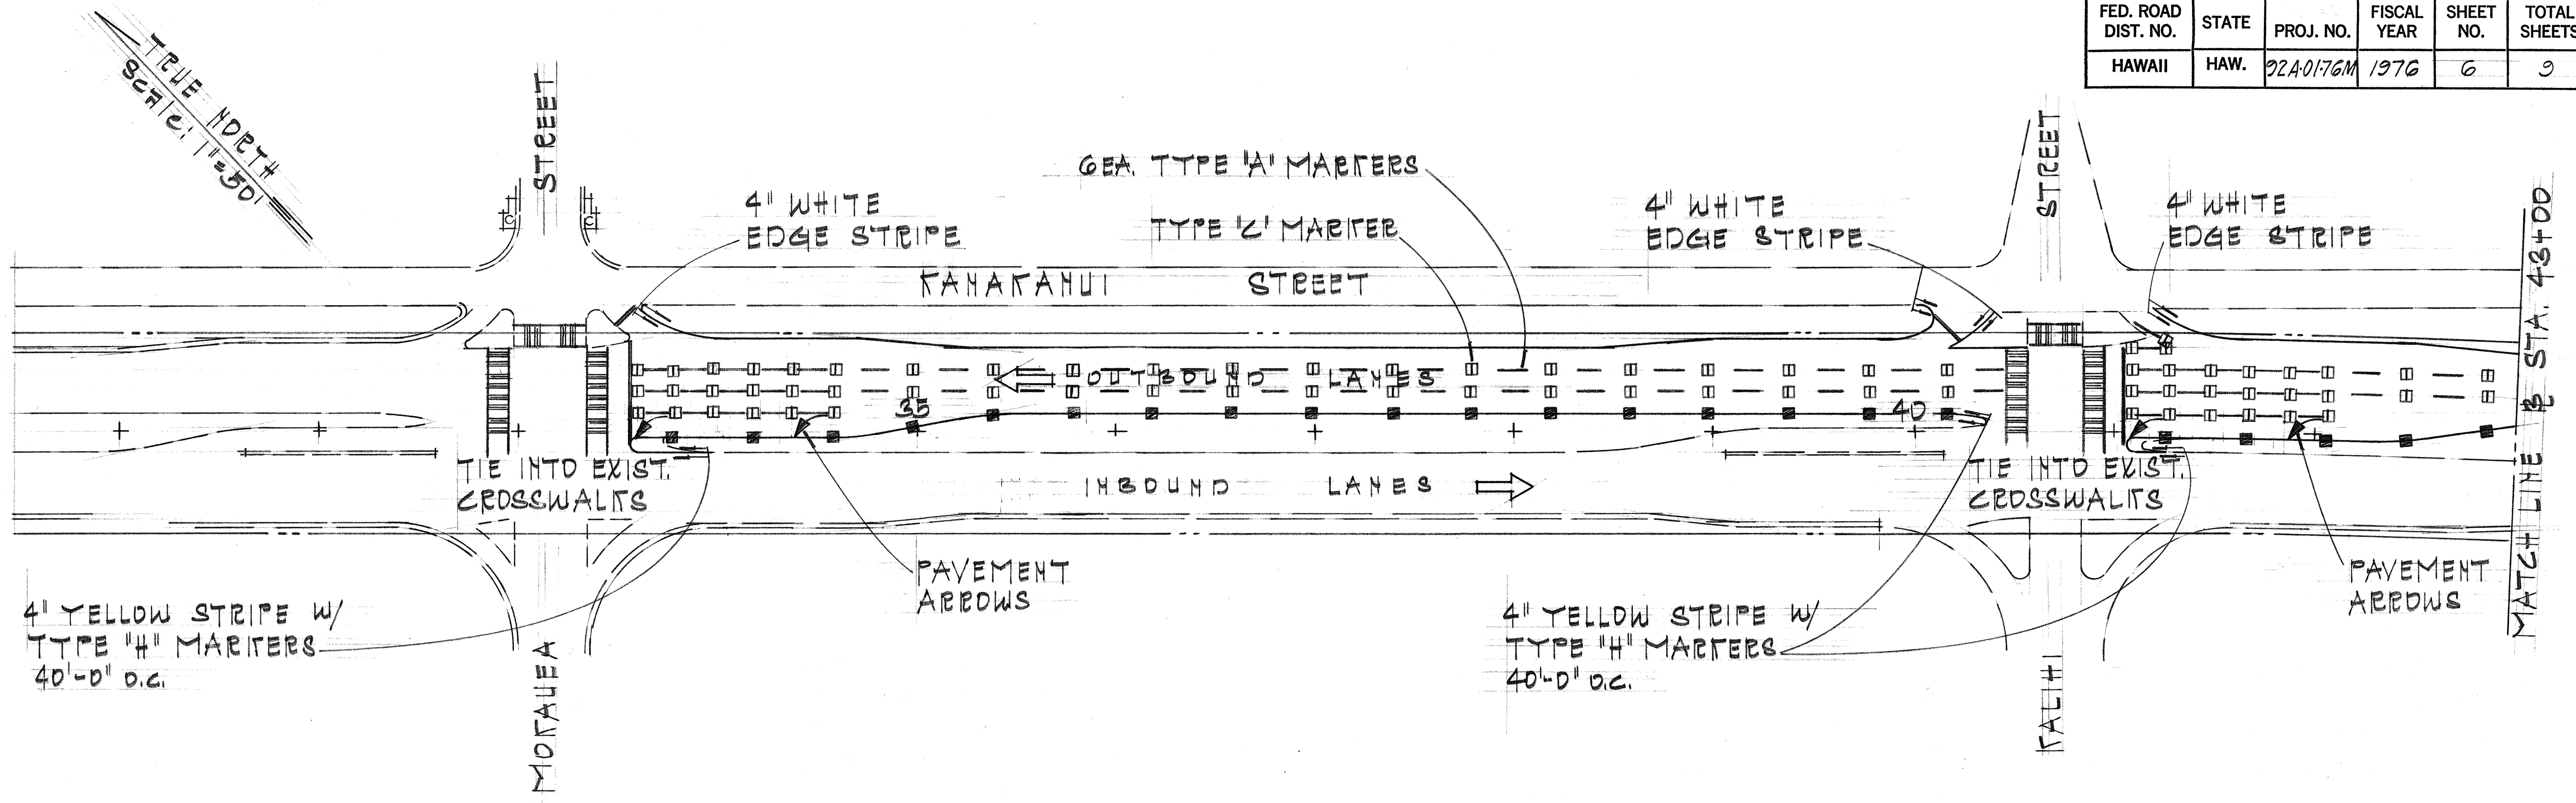

ORIGINAL PLAN	DATE	8/75
NOTED BY	DESIGNED BY	JHW-DT
QUANTITIES BY	CHECKED BY	

STATE OF HAWAII
DEPARTMENT OF TRANSPORTATION
HIGHWAYS DIVISION

PAVEMENT MARKERS & STRIPING



*NIMITZ HWY. RESURFACING
Mokaeue St. Towards Pacific St.
(Outbound Lanes)*

Proj. No. 22A-01-76M

Scale: As Shown Date: Aug., 1975

SHEET No. 1 OF 4 SHEETS

FED. ROAD DIST. NO.	STATE	PROJ. NO.	FISCAL YEAR	SHEET NO.	TOTAL SHEETS
HAWAII	HAW.	92A01-76M	1976	7	9

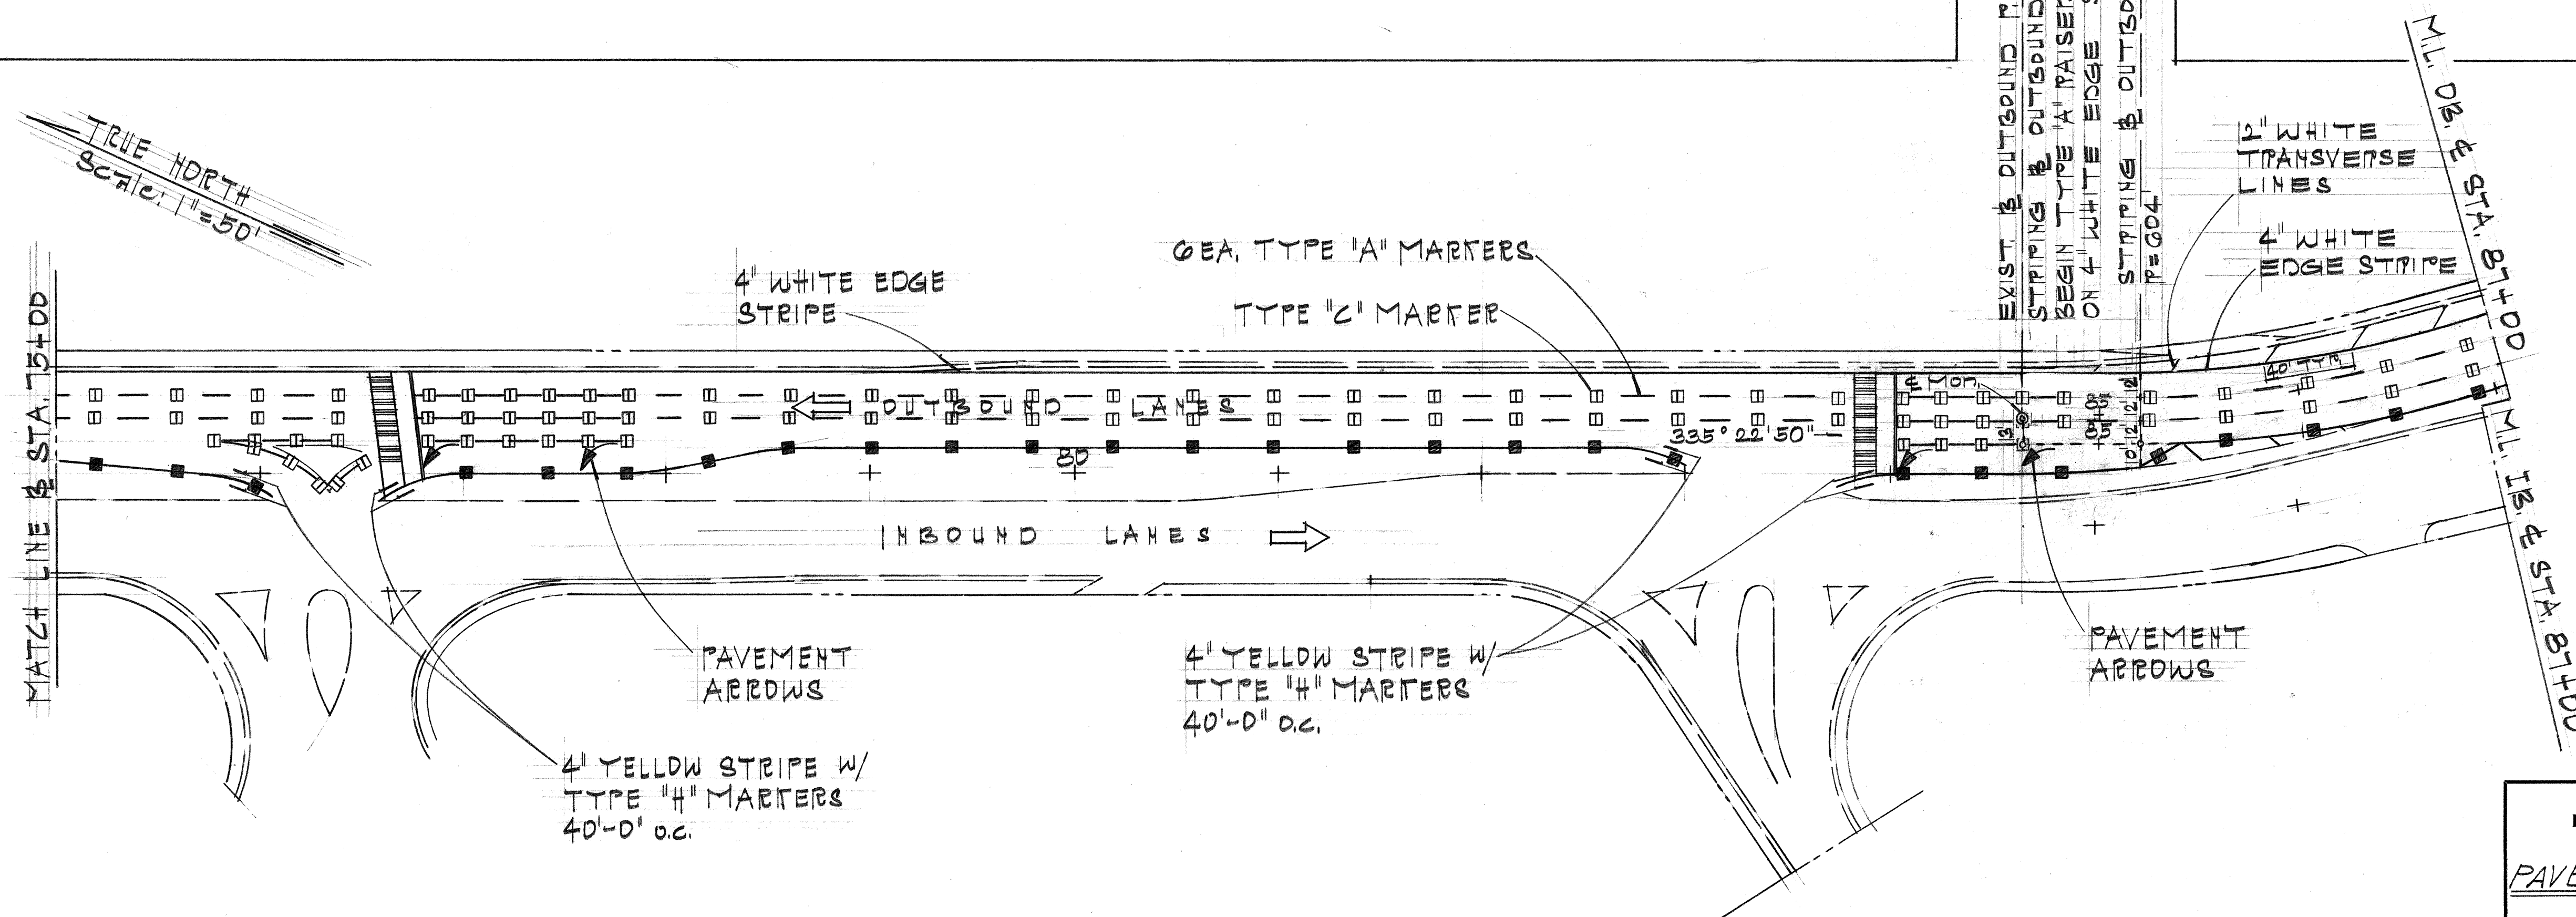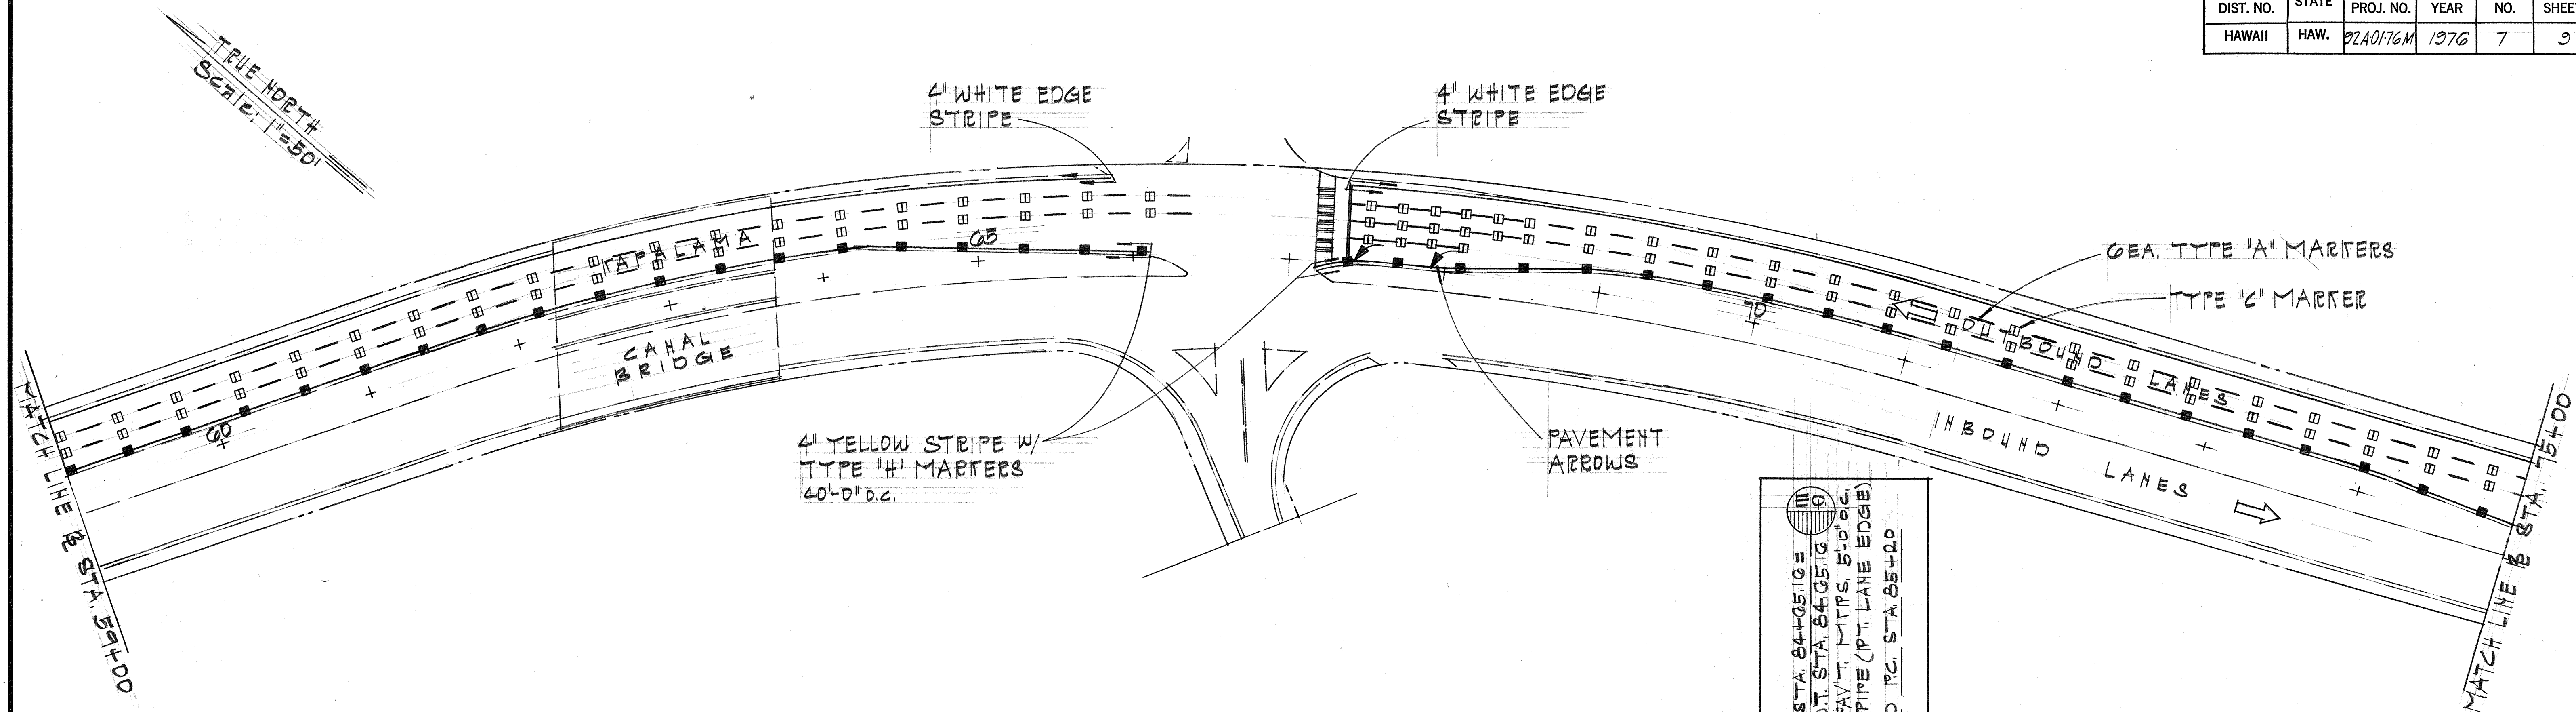

EXIST. & OUTBOUND P.C. STA. 84+05.10 =
STRIPING & OUTBOUND P.O.T. STA. 84+05.10
BEGIN TYPE 'A' RAISED PAV'T. MARKS. 5'-0" O.C.
ON 4" WHITE EDGE STRIPE (PT. LANE EDGE)
STRIPING & OUTBOUND P.C. STA. 85+00
P=604

SURVEY PLANNED BY	DATE
DRAWN BY	8/75
DESIGNED BY	8/75
QUANTITIES BY	
CHECKED BY	

ORIGINAL PLAN	No.
NOTE BOOK	

STATE OF HAWAII
DEPARTMENT OF TRANSPORTATION
HIGHWAYS DIVISION




PAVEMENT MARKERS & STRIPING

NIMITZ HWY. RESURFACING
Mokaeue St. Towards Pacific St.
(Outbound Lanes)
Proj. No. 92A-01-76M



Scale: As Shown Date: Aug., 1975

SHEET No. 2 OF 4 SHEETS


FED. ROAD DIST. NO.	STATE	PROJ. NO.	FISCAL YEAR	SHEET NO.	TOTAL SHEETS
HAWAII	HAW.	92A-01-76M	1976	8	9

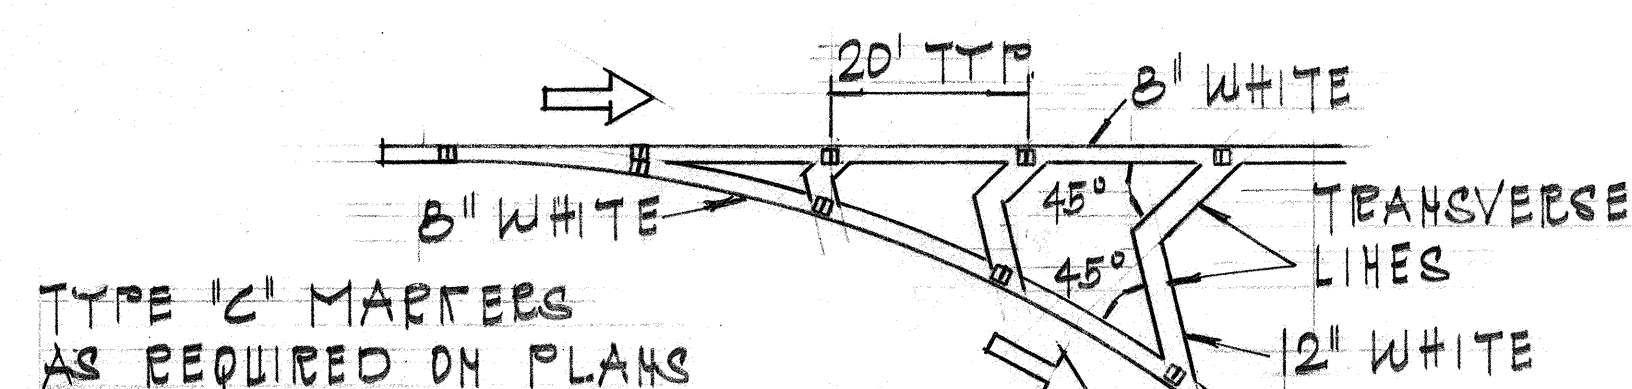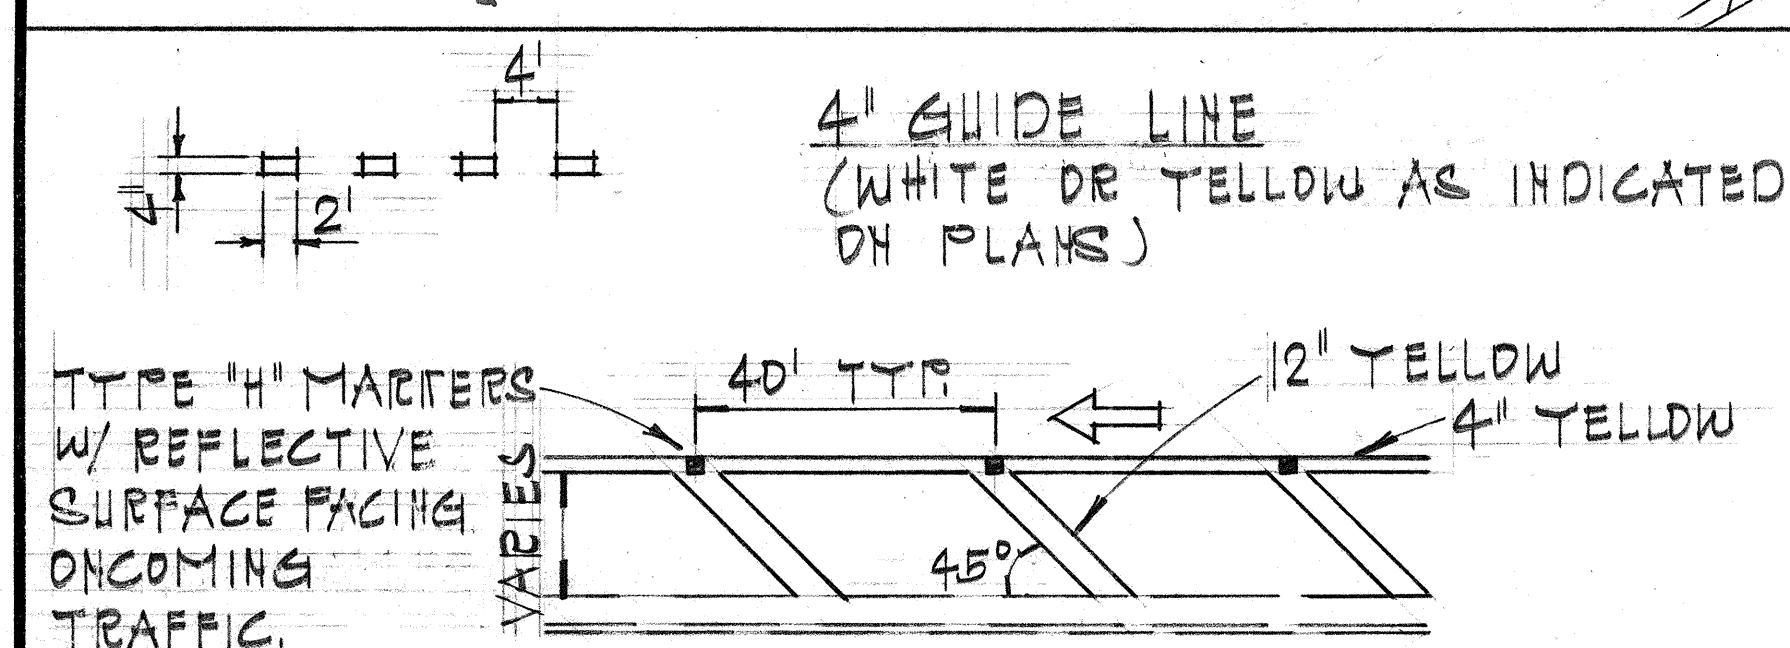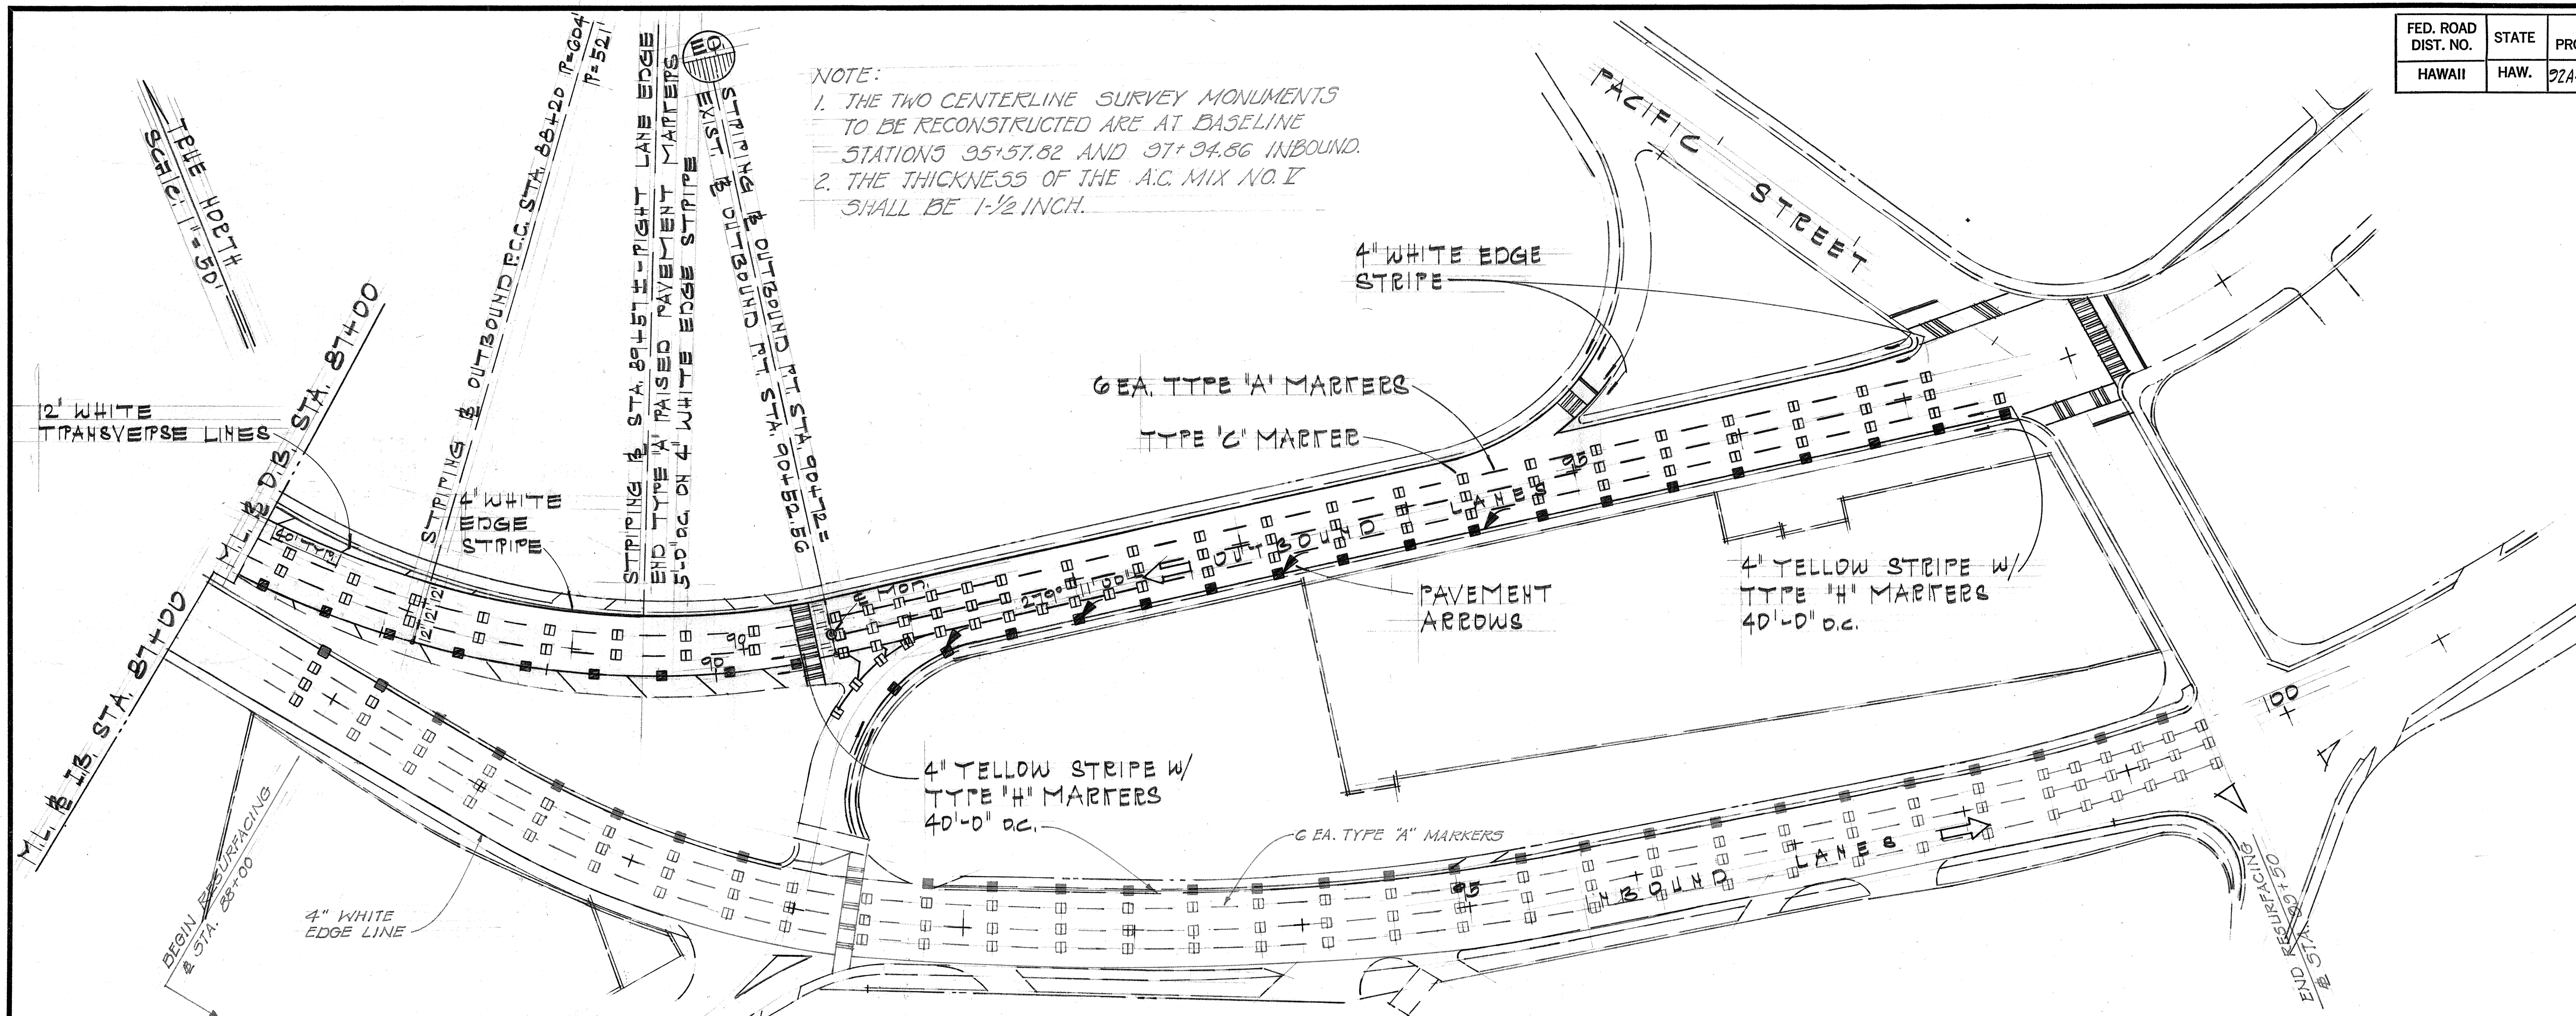

CHANNEL ZING ISLAND

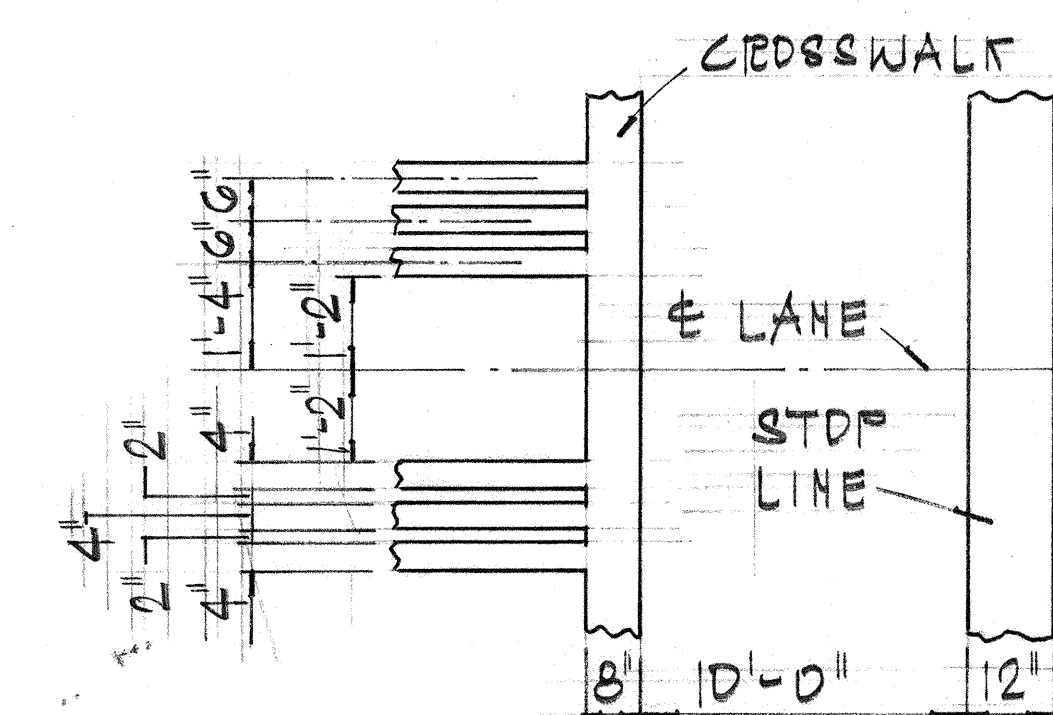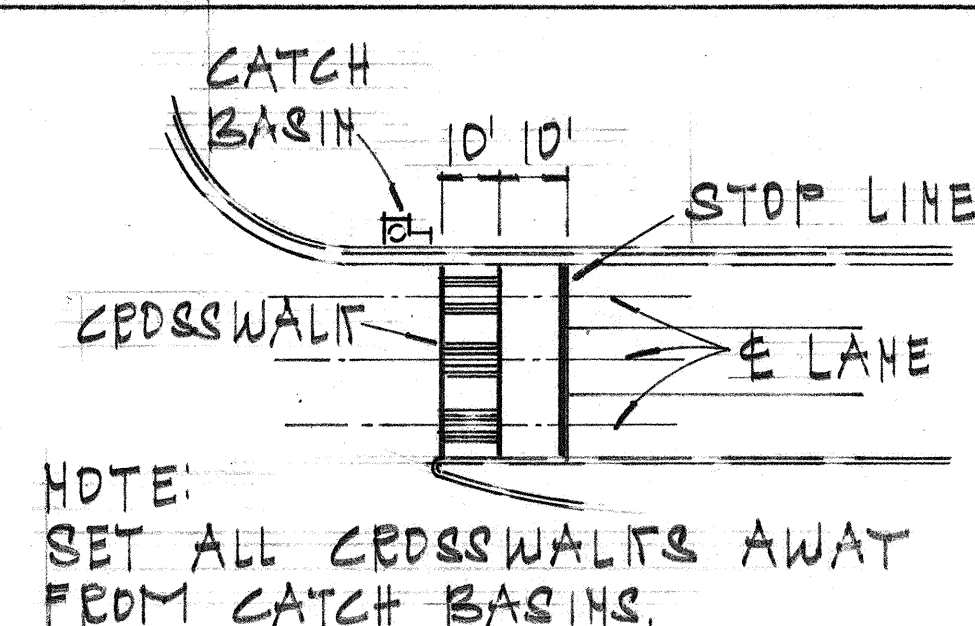

CROSSWALK & STOP LINE

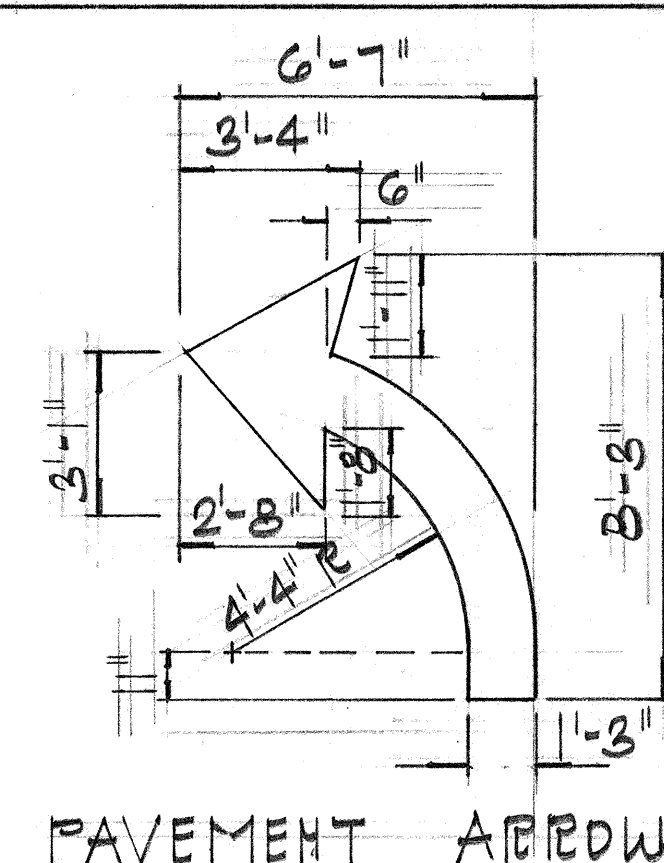

PAVEMENT ARROW

GENERAL NOTES

1. PAVEMENT MARKINGS SHALL CONFORM TO THE "MANUAL ON UNIFORM TRAFFIC CONTROL DEVICES FOR STREETS & HIGHWAYS", 1971, & AS SHOWN ON THE PLANS.
2. LAYOUT OF PAVEMENT MARKINGS & STRIPING SHALL BE DONE BY THE CONTRACTOR. CONTRACTOR SHALL CHECK LAYOUT OF MARKERS & STRIPING WITH THE ENGINEER PRIOR TO PERFORMING WORK.
3. CONTRACTOR SHALL RESTRIPE CROSSWALKS ON INBOUND LANES AT INTERSECTIONS AS REQUIRED BY THE ENGINEER. ADDITIONAL CROSSWALKS WILL BE PAID PER LANE AT THE CONTRACT UNIT PRICE.
4. FOR ADDITIONAL PAVEMENT MARKING DETAILS SEE PLAN SHT.#DT300

STATE OF HAWAII
DEPARTMENT OF TRANSPORTATION
HIGHWAYS DIVISION


PAVEMENT MARKERS & STRIPING

NIMITZ HWY. RESURFACING
Mokaeua St. Towards Pacific St.
(Outbound Lanes)
Proj. No. 92A-01-76M


Scale: As Shown Date: Aug., 1975

SHEET NO. 3 OF 4 SHEETS


FED. ROAD DIST. NO.	STATE	PROJ. NO.	FISCAL YEAR	SHEET NO.	TOTAL SHEETS
HAWAII	HAW.	72A-01-76M	1976	9	9

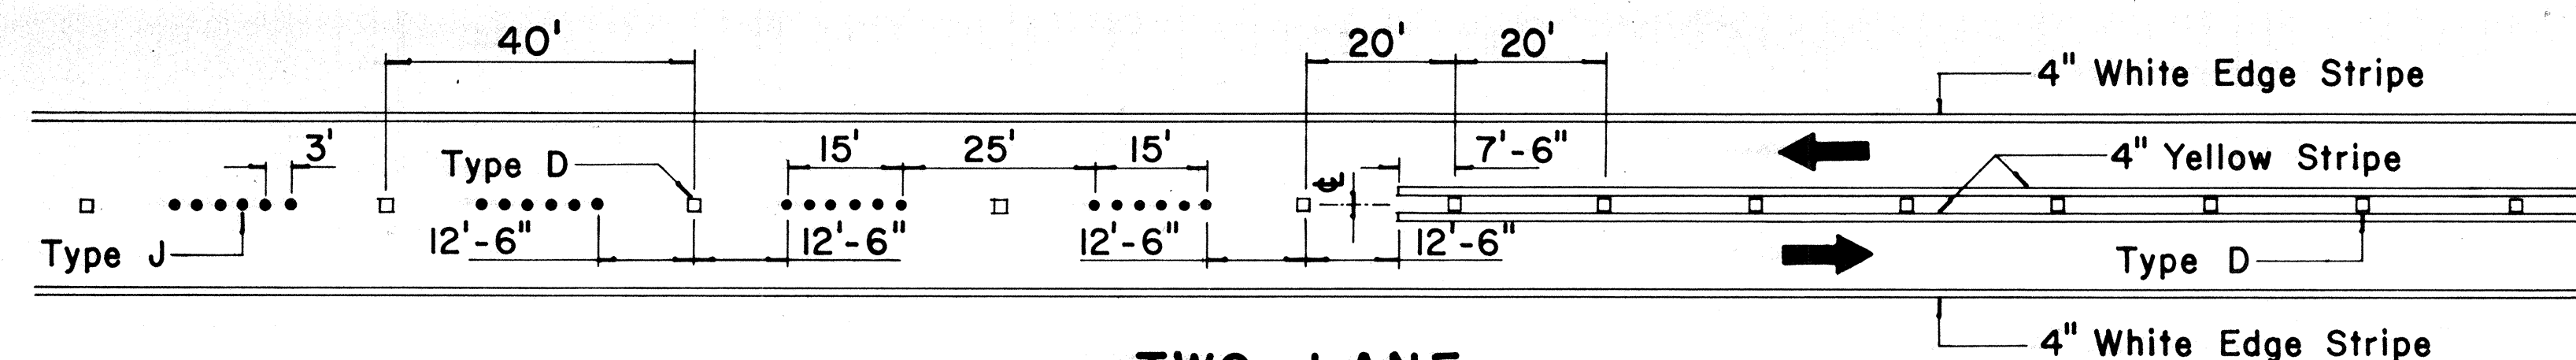


**TWO-LANE
PASSING PERMITTED AND PASSING PROHIBITED**

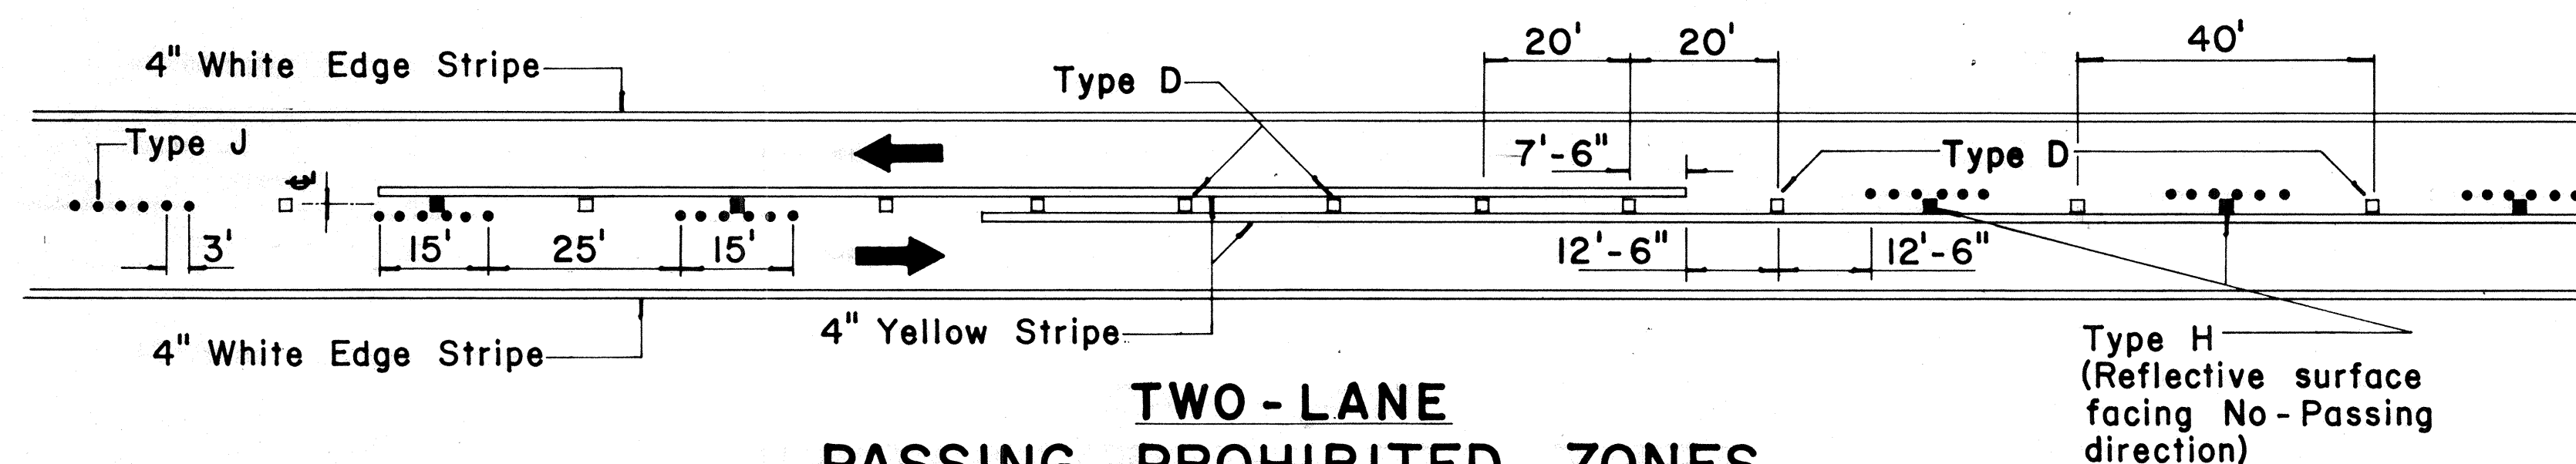


**TWO-LANE
PASSING PROHIBITED ZONES**

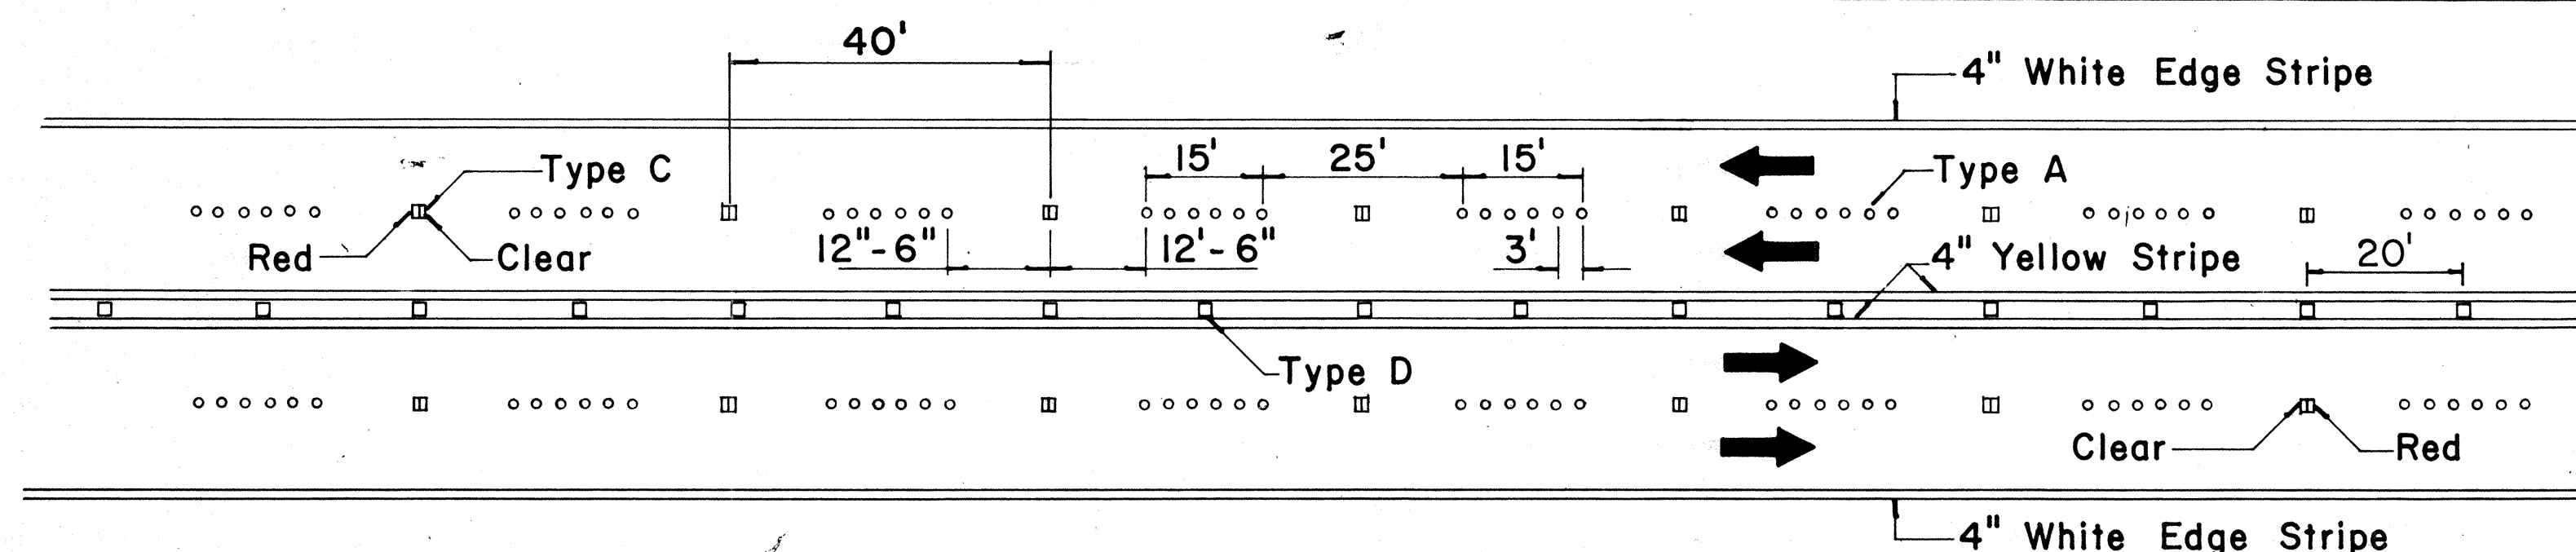


**MULTI-LANE
LANE LINES AND CENTER LINE**

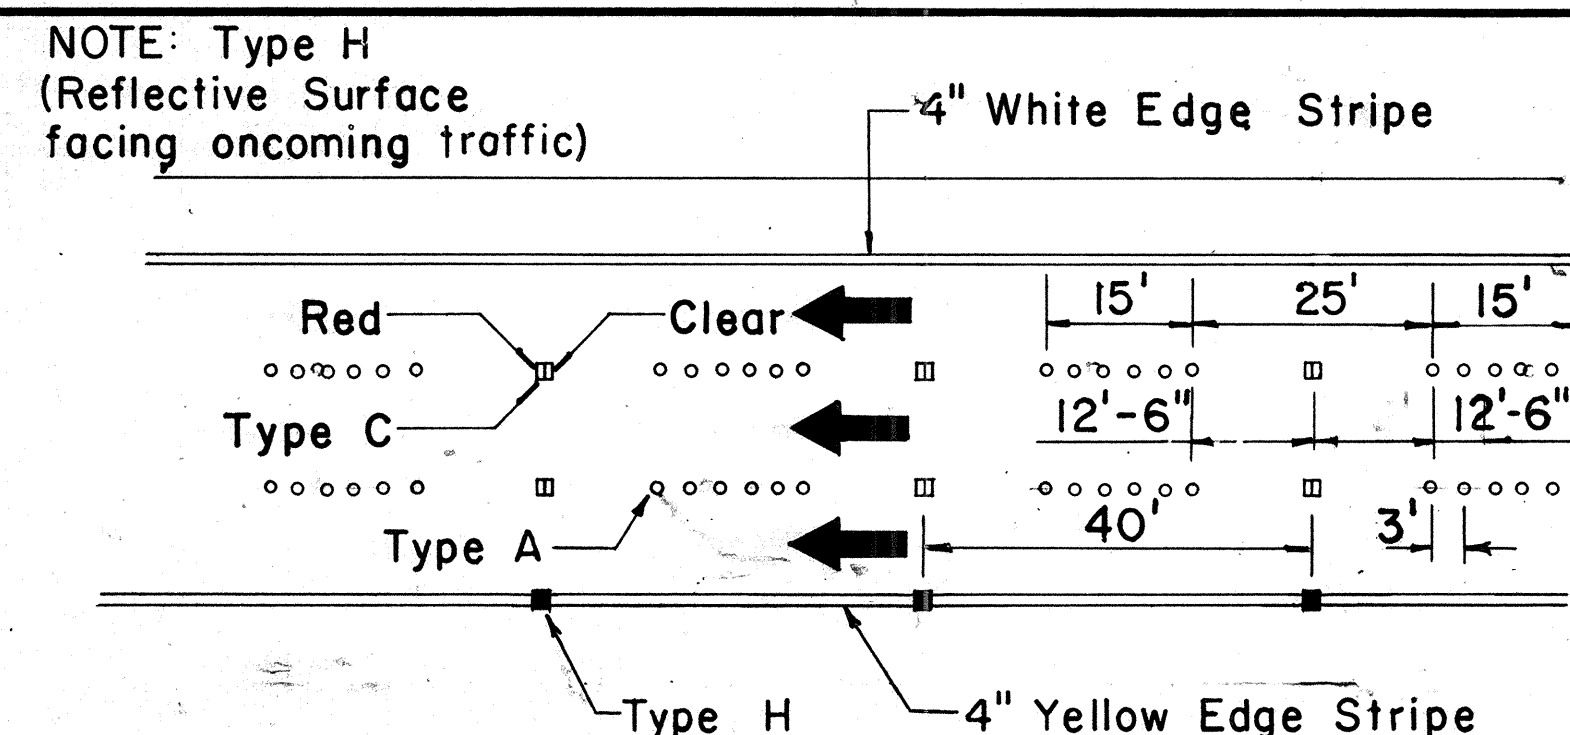


DIVIDED HIGHWAY LANE LINES

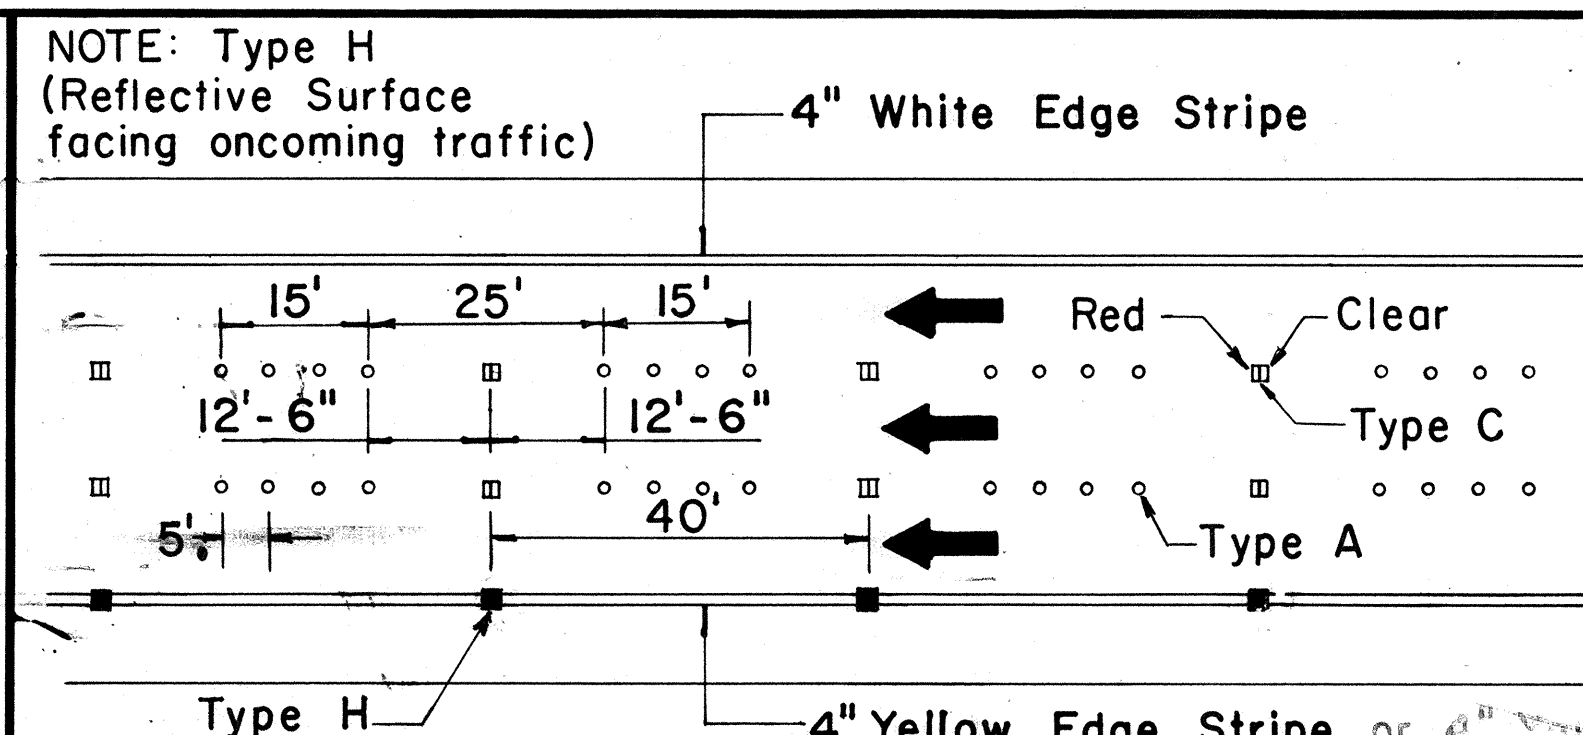

FREEWAY LANE LINES

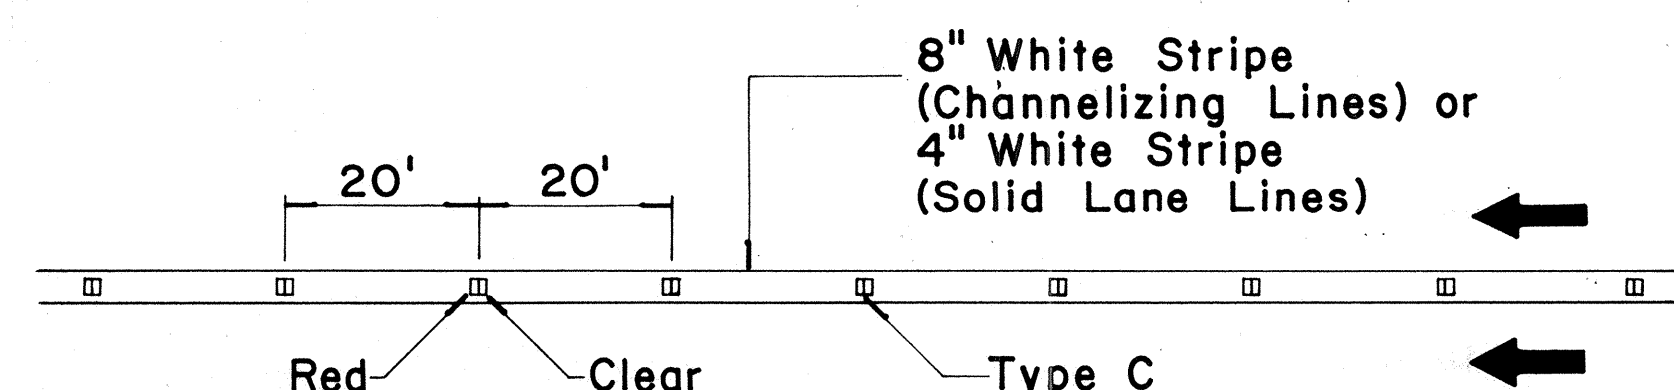

**CHANNELIZING LINES
OR SOLID LANE LINES**

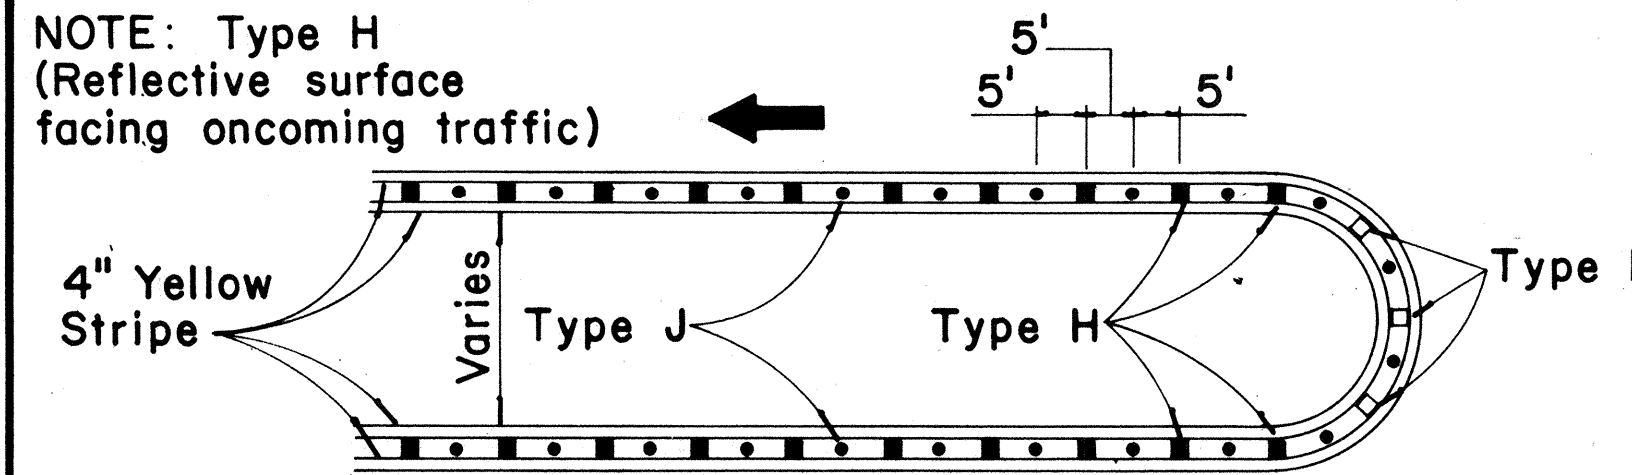


MEDIAN NOSE DELINEATION

TWO - LANE


MULTI - LANE

**DIVIDED HIGHWAY
AND
FREEWAY**


MISCELLANEOUS

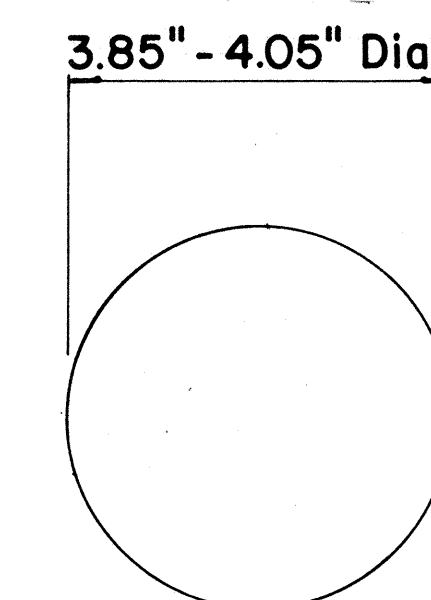


**TYPE A
NON-REFLECTIVE WHITE MARKER**

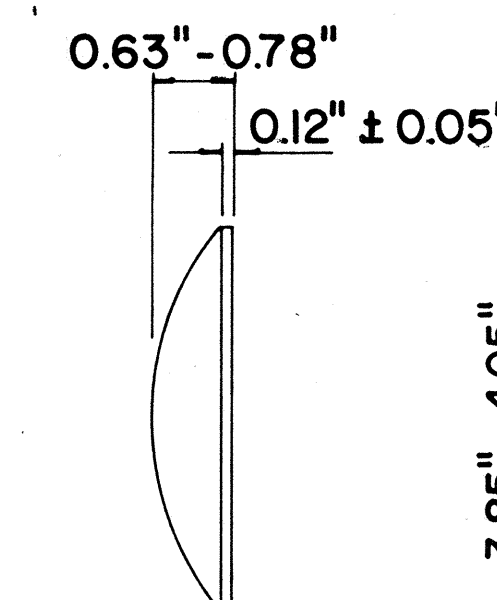


**TYPE J
NON-REFLECTIVE YELLOW MARKER**

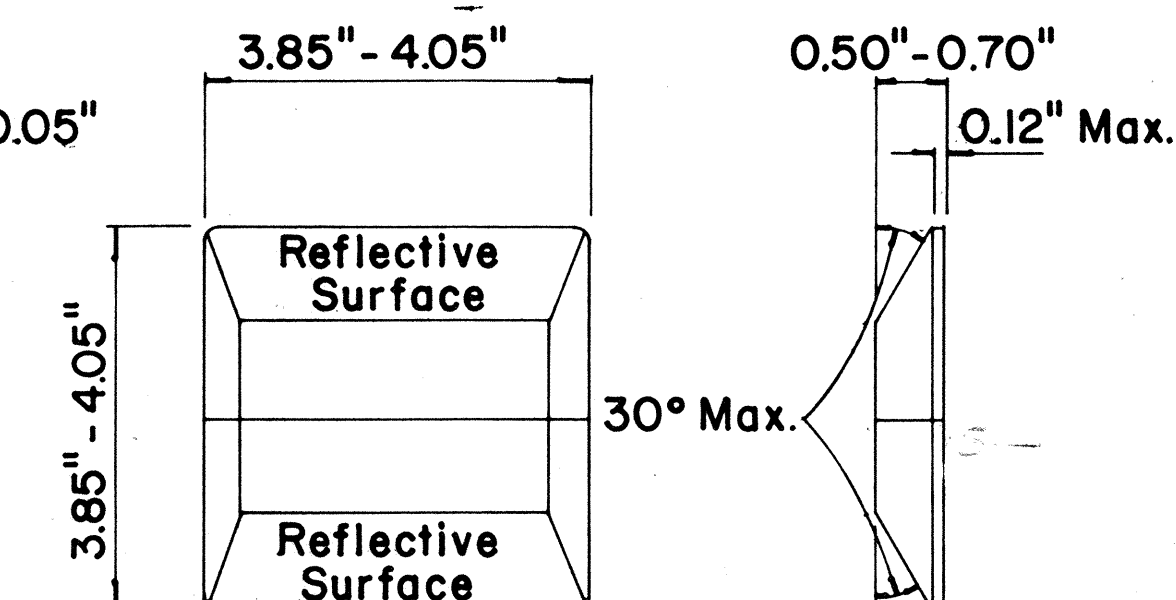

**TYPE C
RED-CLEAR REFLECTIVE MARKER**

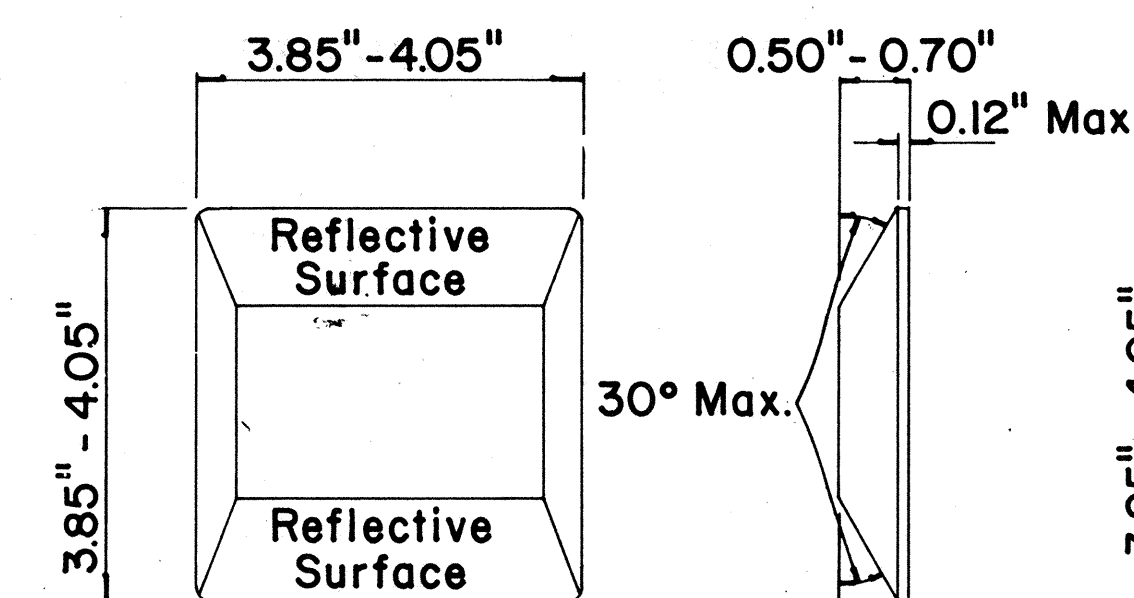

**TYPE D
TWO-WAY YELLOW REFLECTIVE MARKER**

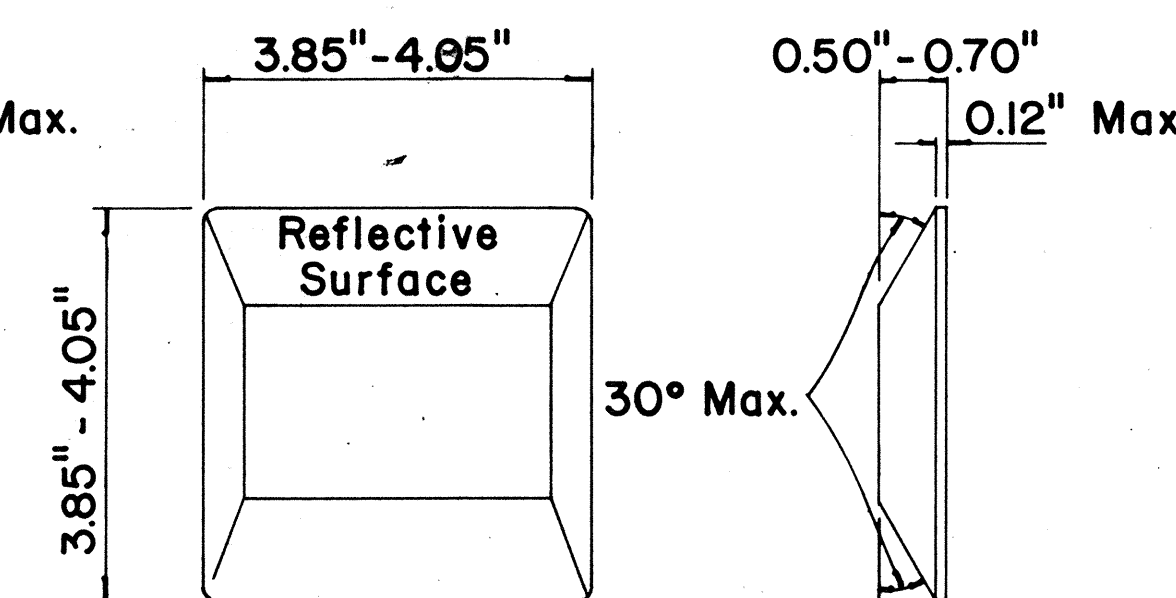

**TYPE H
ONE-WAY YELLOW REFLECTIVE MARKER**

GENERAL NOTES

1. Painted stripes to be done by Contractor unless otherwise specified.

LEGEND

- Type A
- Type C
- Type D
- Type H
- Type J

APPROVAL RECOMMENDED:
E. J. Tanaka 11/18/71
TRAFFIC ENGINEER DATE

APPROVED:
Shirley S. Sato 11/18/71
ASSISTANT CHIEF, ENGINEERING DATE

No.	REVISION	APPROVED BY	DATE
1	Add reflector marker in each line gap.	H.K.	10-27-72
2	Revised General Notes.	H.K.	10-27-72
3	Change 4" white edge stripe to 4" solid yellow edge stripe to left edge of a travel path and Add Type H Reflector Marker	H.K.	5-22-74

STATE OF HAWAII
DEPARTMENT OF TRANSPORTATION
HIGHWAYS DIVISION

**STANDARD DETAILS
RAISED PAVEMENT MARKERS**

Not to Scale October 1971
SHEET No. 4 OF 4 SHEETS DT 300

DATE	_____
DESIGNED BY	_____
CHECKED BY	_____
NOTED BY	_____
QUANTITIES BY	_____
ORIGINAL PLAN	_____
NOTE BOOK	_____
No.	_____