

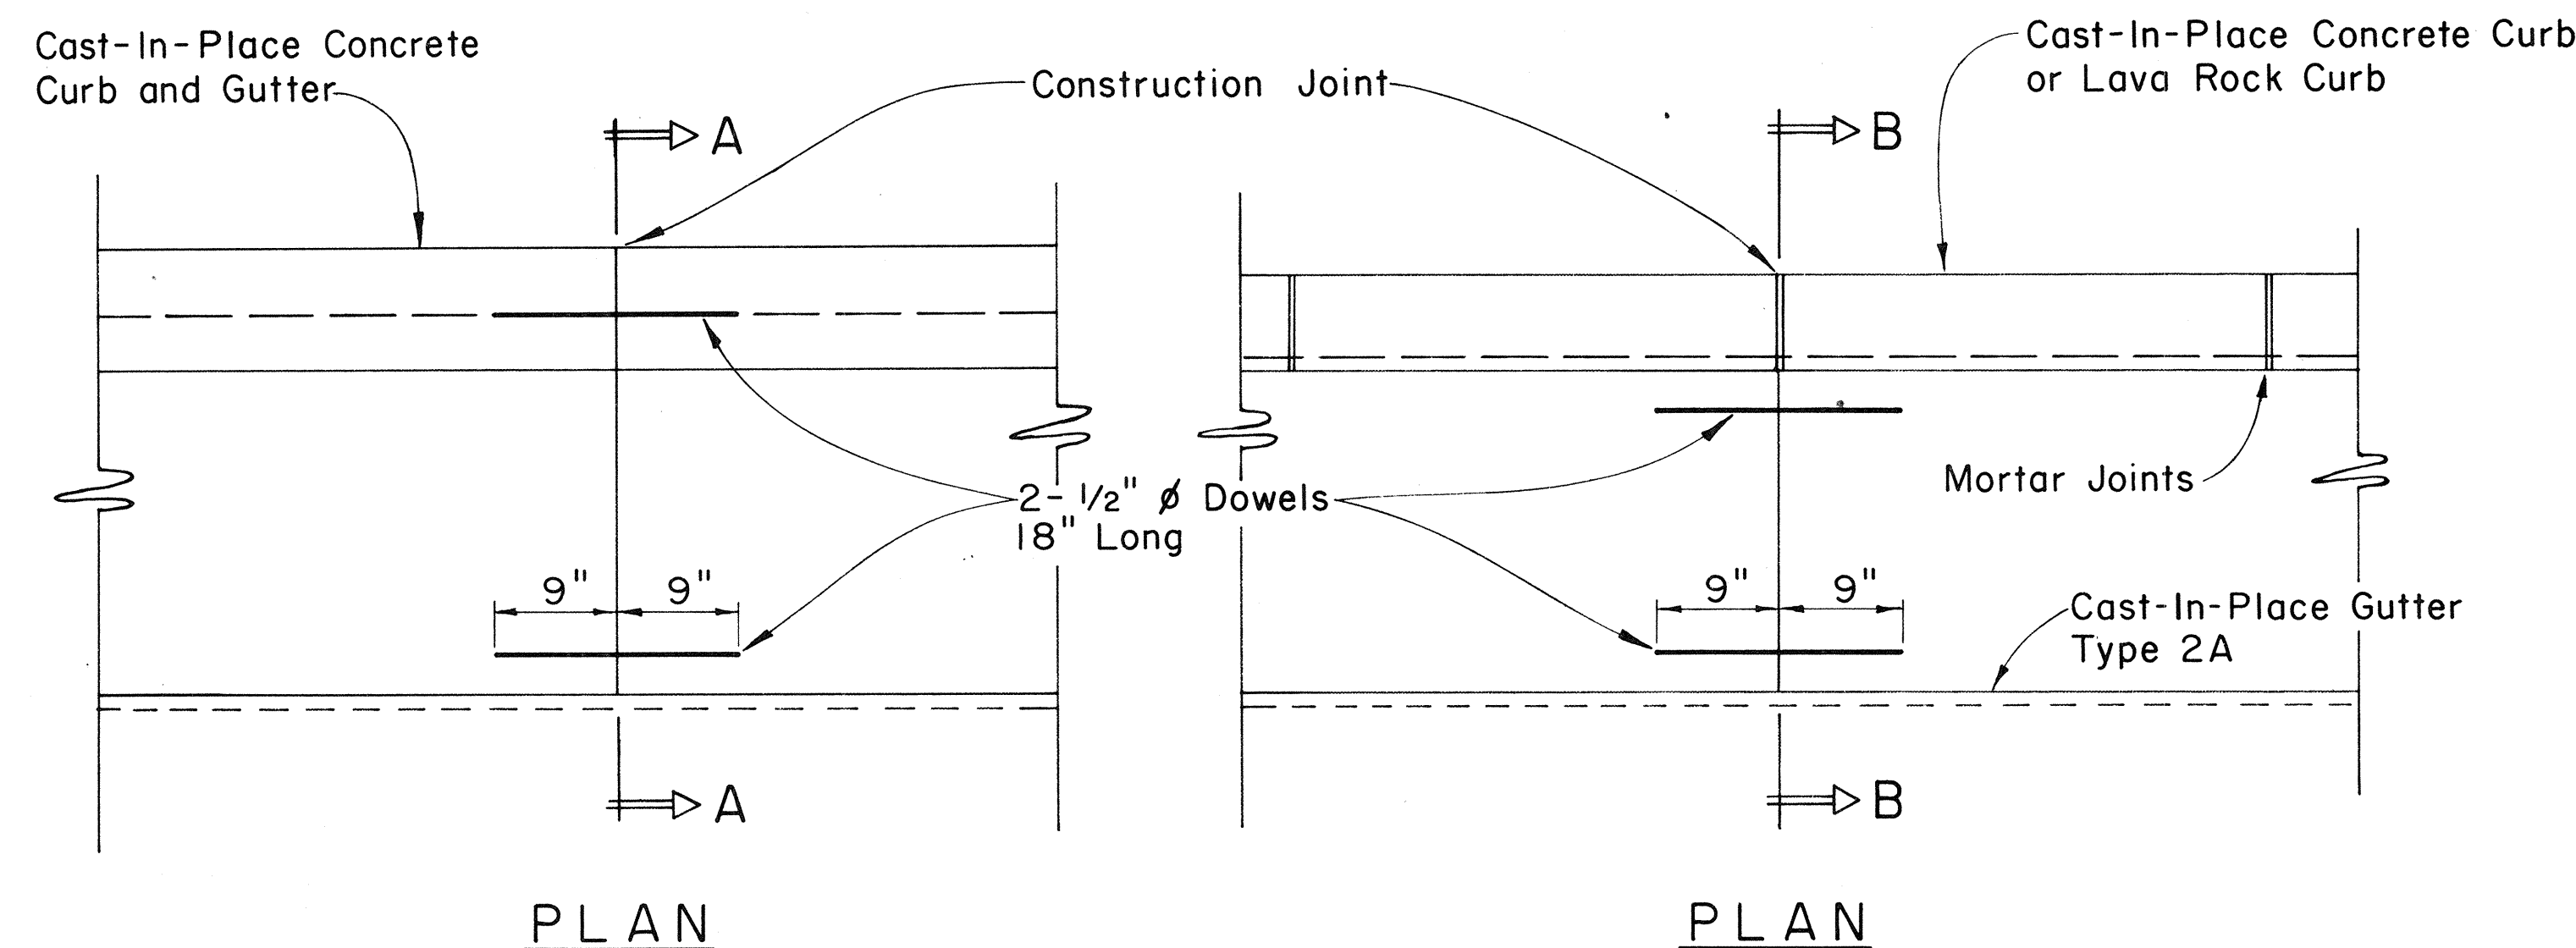
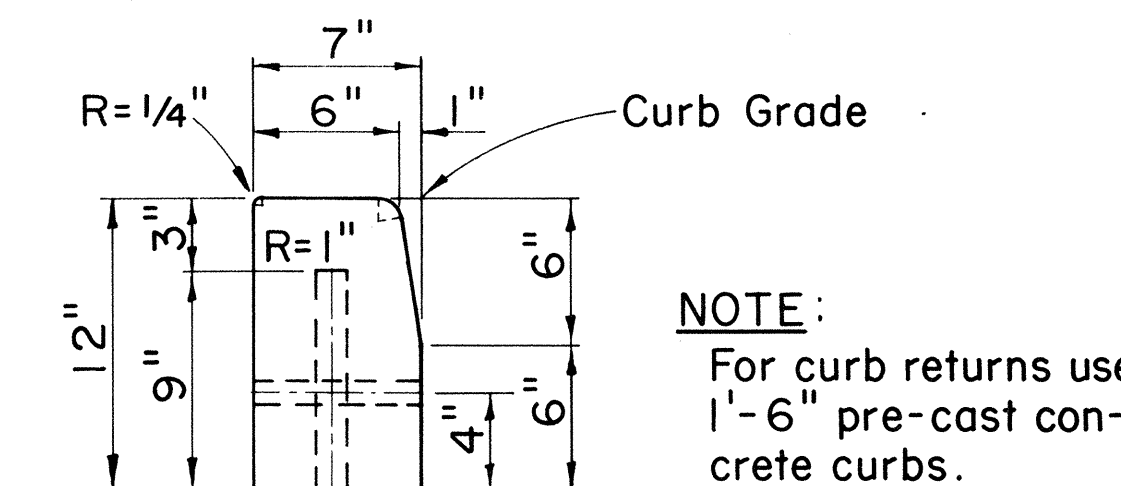




FED. ROAD DIST. NO.	STATE	FED. AID PROJ. NO.	FISCAL YEAR	SHEET NO.	TOTAL SHEETS
HAWAII	HAW.	HH6-092-1(12)	1978	9	50

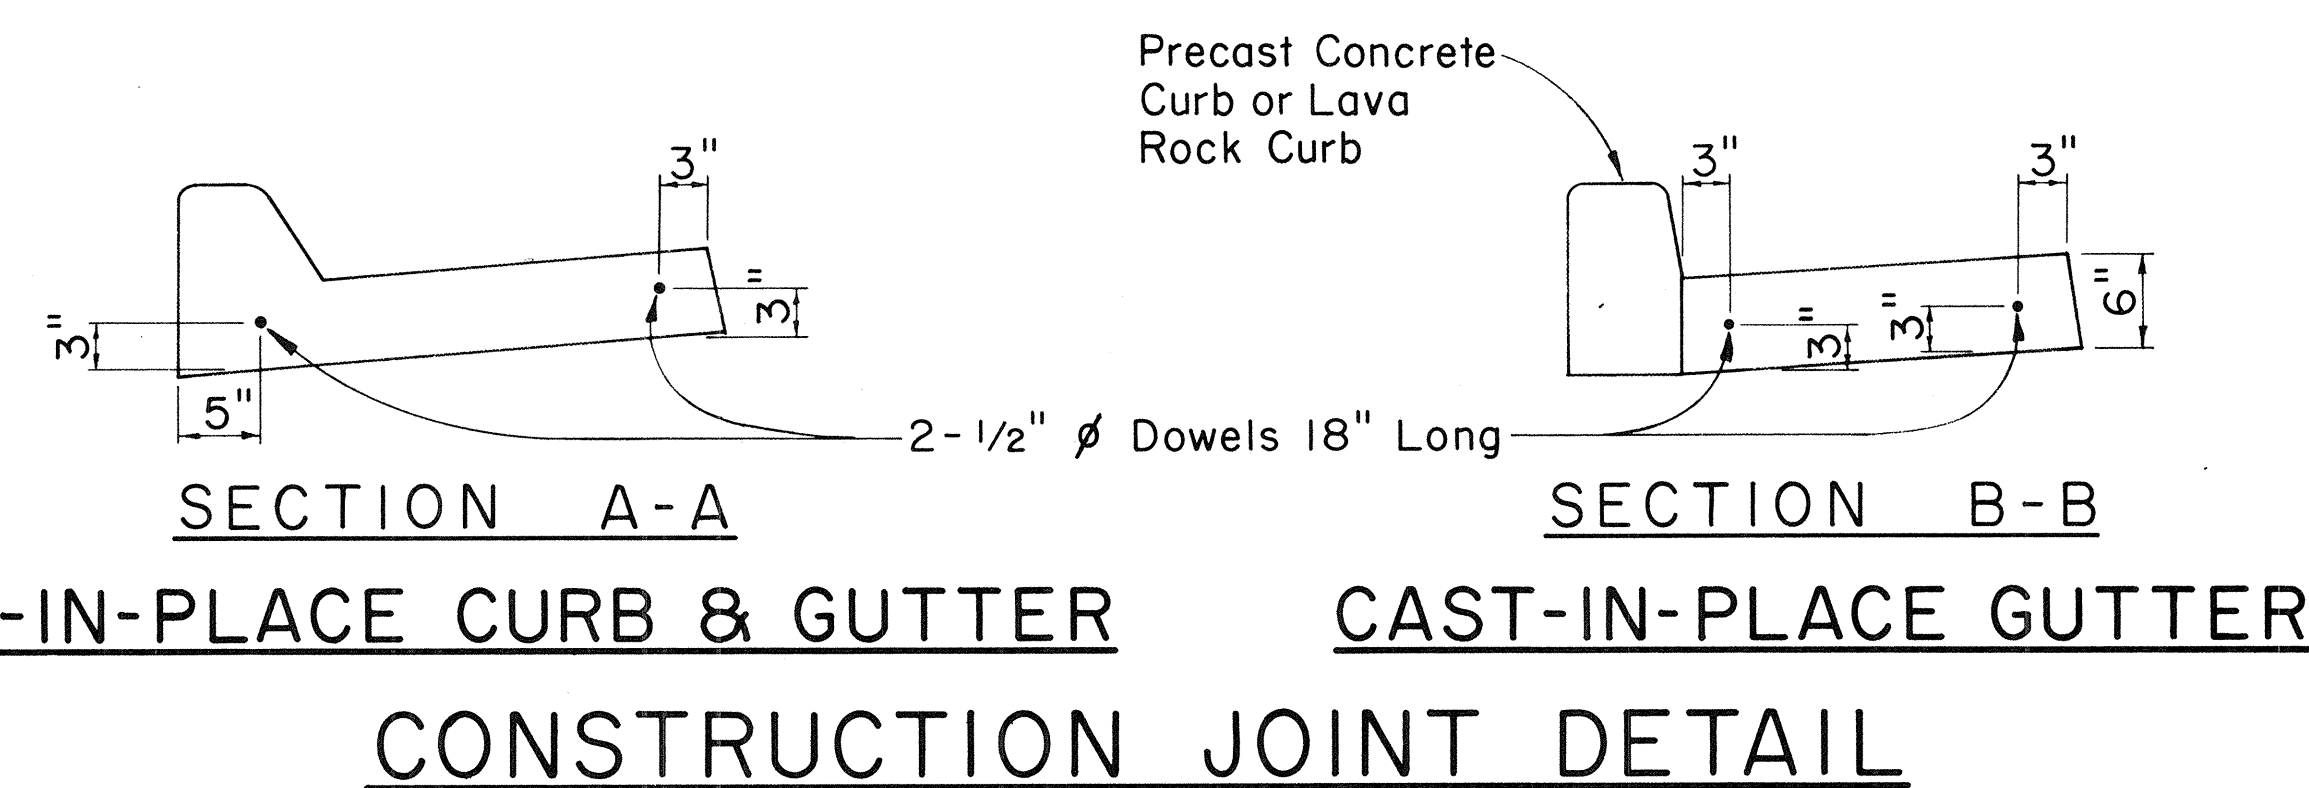

CURB, TYPE 6
BITUMINOUS CURB
 Scale: 1 1/2" = 1'-0"

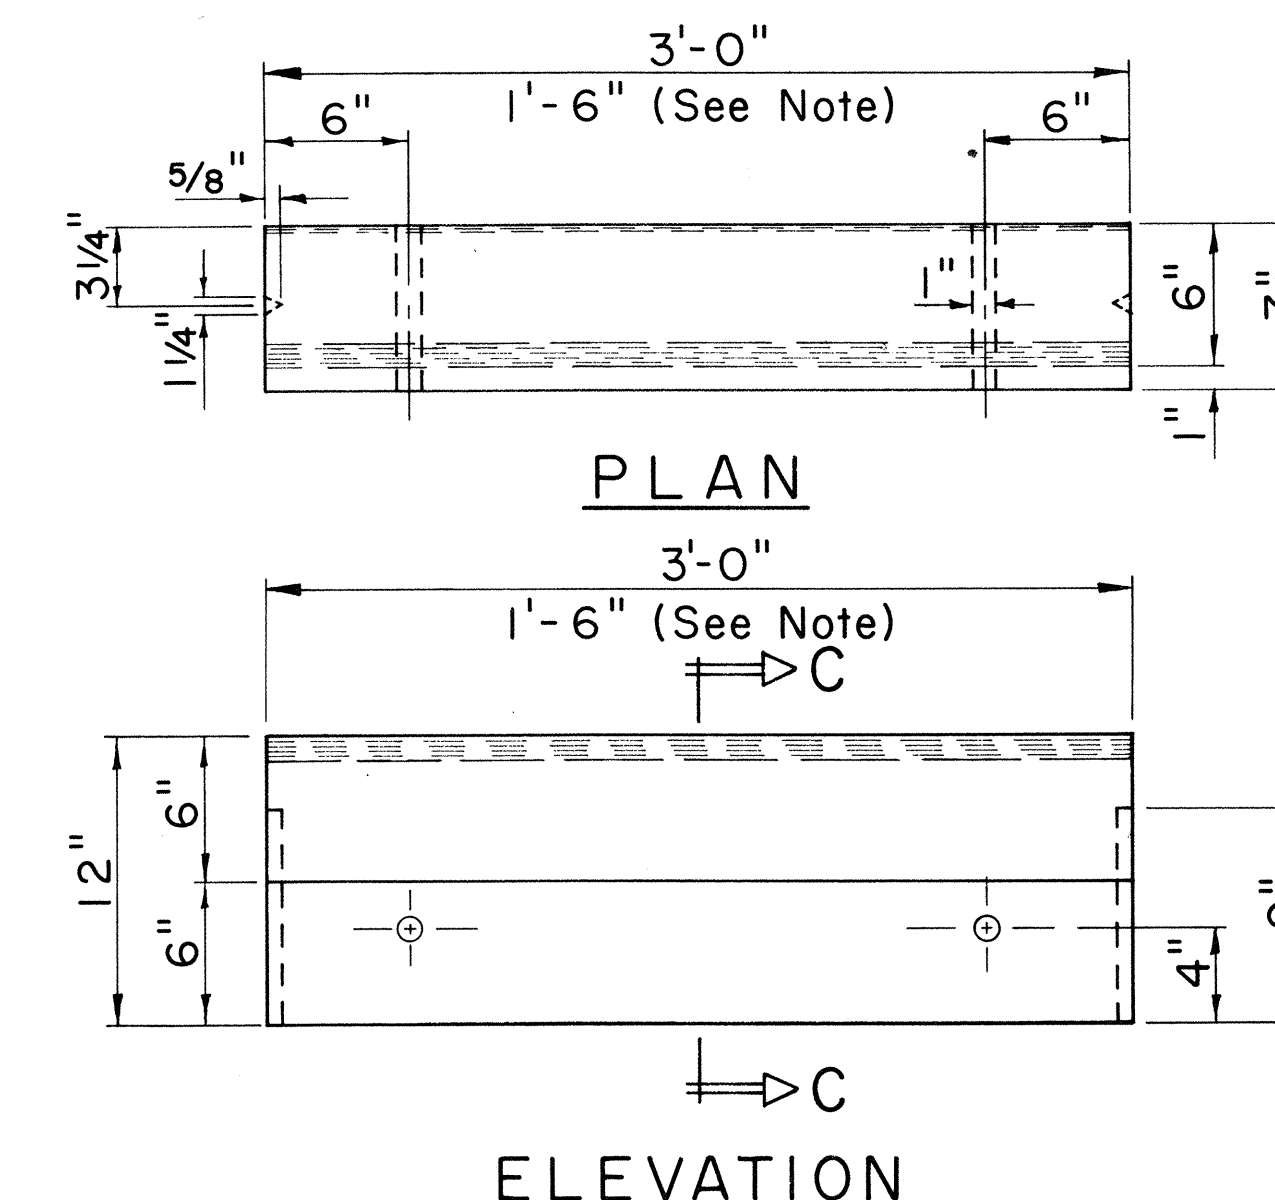

CURB, TYPE 3D
PRE-CAST CONC. CURB
 Scale: 1 1/2" = 1'-0"

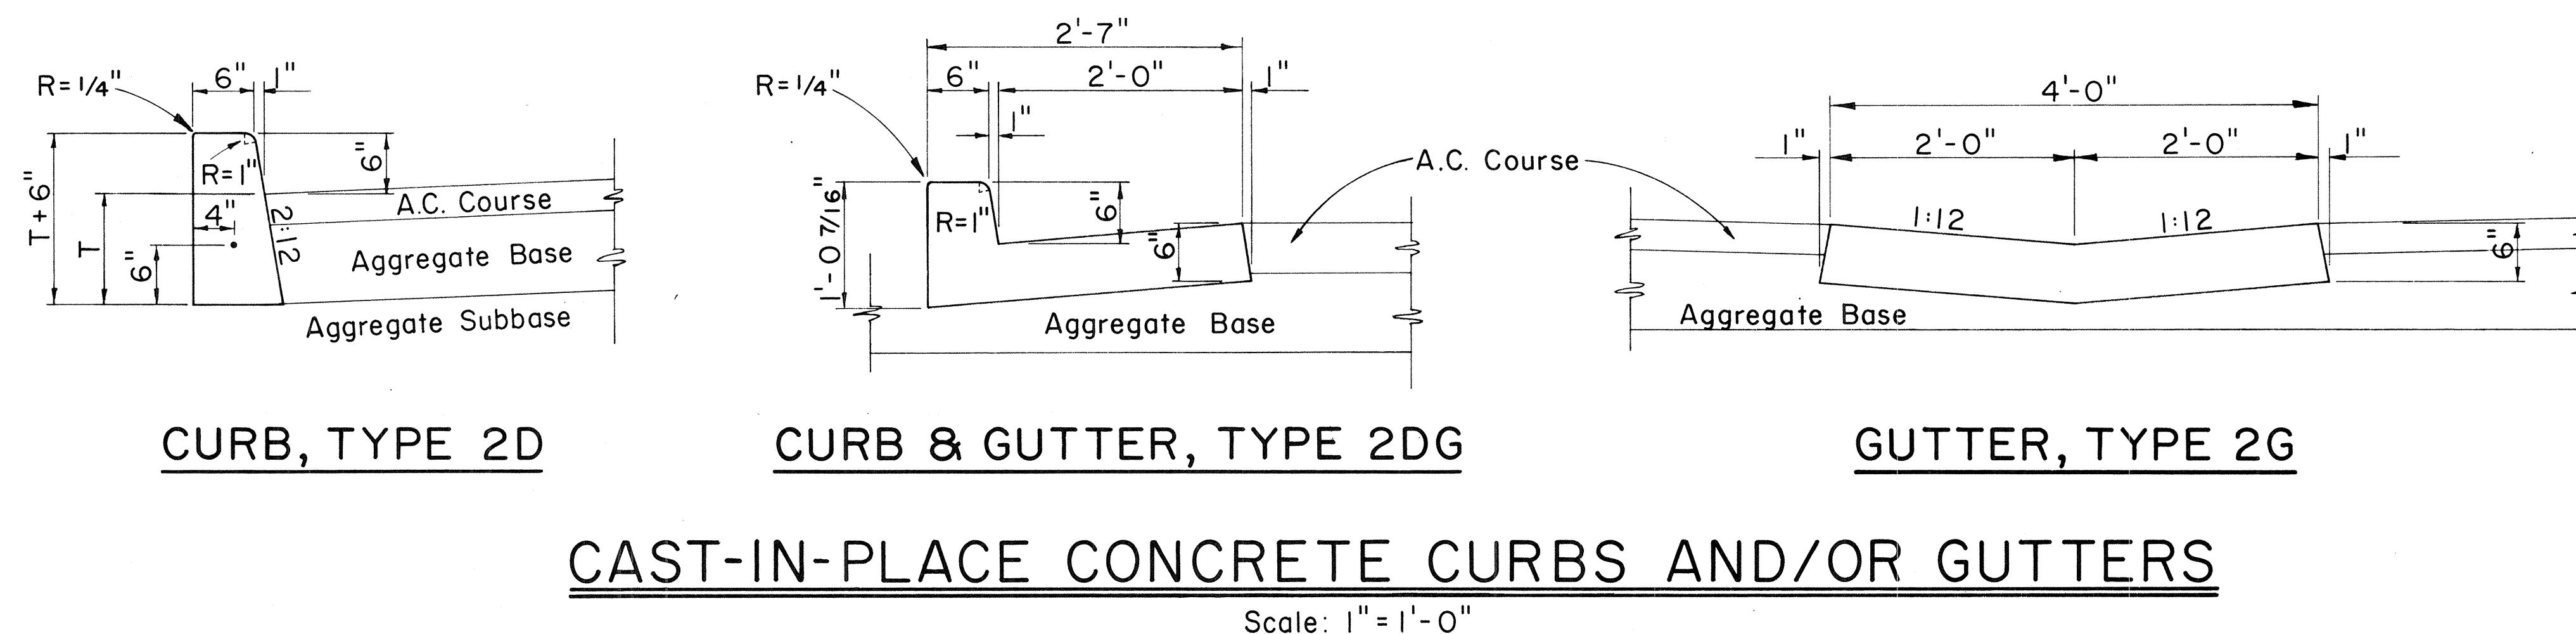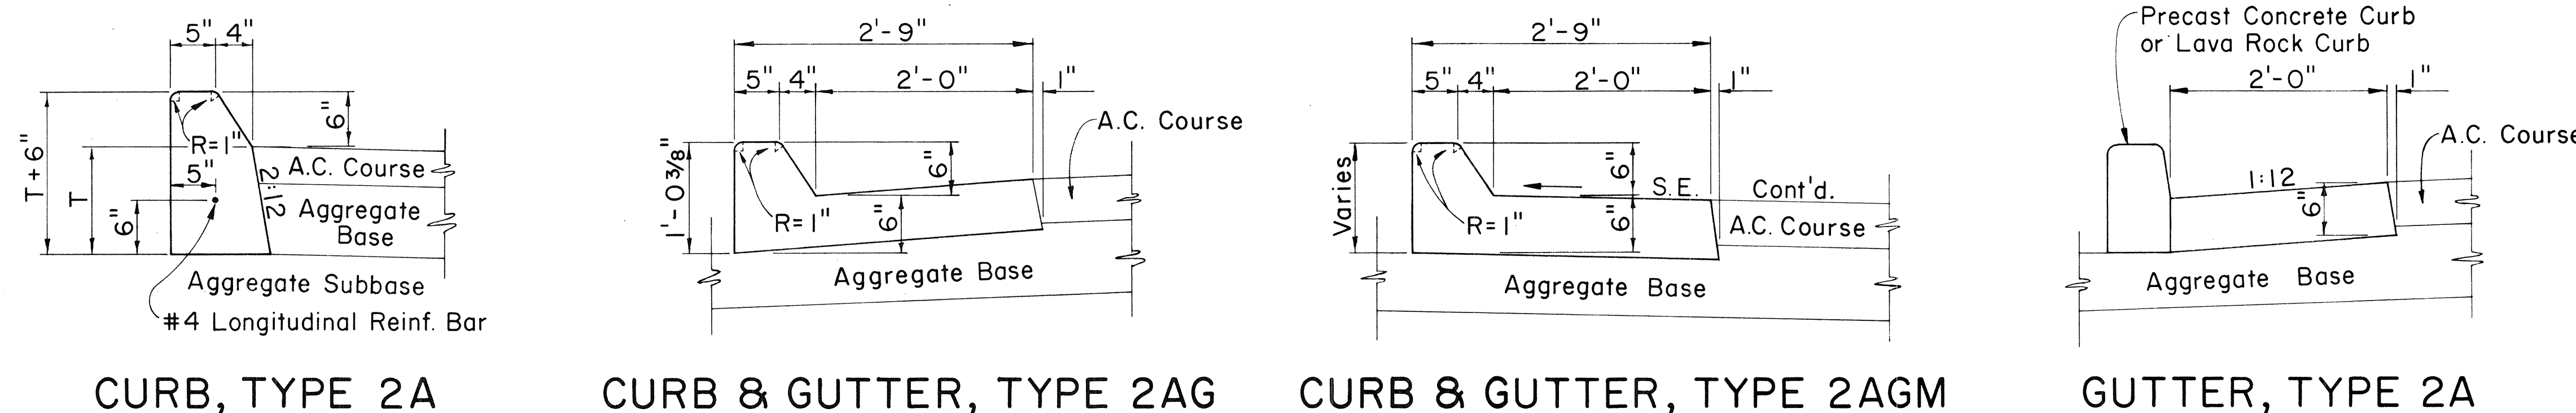

APPROVAL RECOMMENDED:
 HIGHWAY DESIGN ENGINEER 12-4-69 DATE




APPROVED:
 ASSISTANT CHIEF, ENGINEERING 12-10-59 DATE

NO.	REVISION	APPROVED BY	DATE

STATE OF HAWAII
 DEPARTMENT OF TRANSPORTATION
 LAND TRANSPORTATION FACILITIES DIVISION
STANDARD DETAILS
TYPICAL DETAILS OF CURB
AND/OR GUTTERS
 Scale: As Shown
 SHEET No. 1 OF 3 SHEETS DD 609.1

DATE
 SURVEY PLOTTED BY
 DRAWN BY
 DESIGNED BY
 NOTE BOOK
 QUANTITIES BY
 CHECKED BY
 No.

FED. ROAD DIST. NO.	STATE	FED. AID PROJ. NO.	FISCAL YEAR	SHEET NO.	TOTAL SHEETS
HAWAII	HAW.	445-072-1(12)	1976	10	59

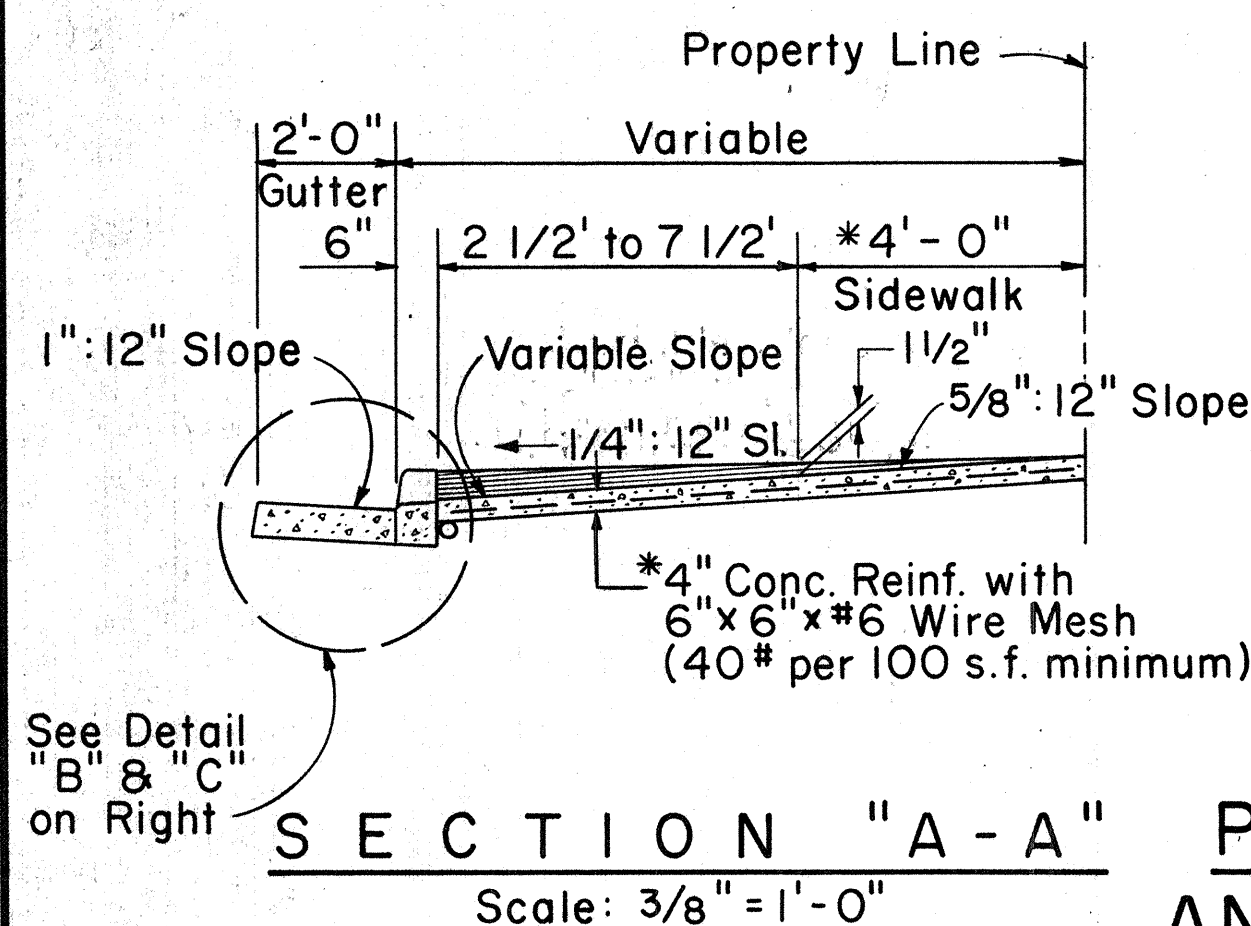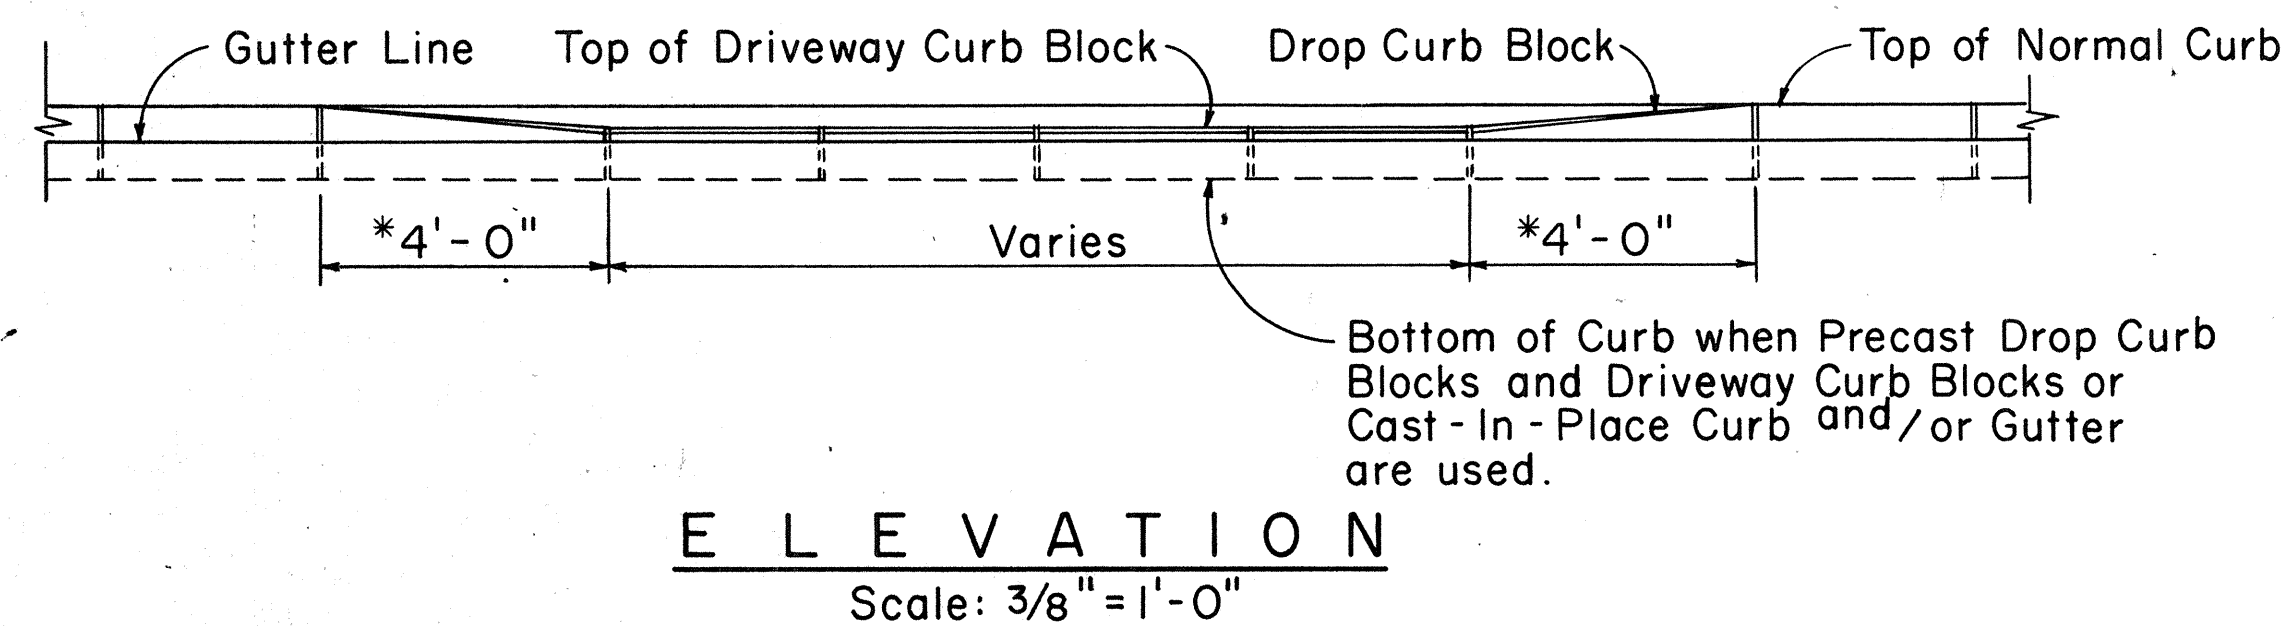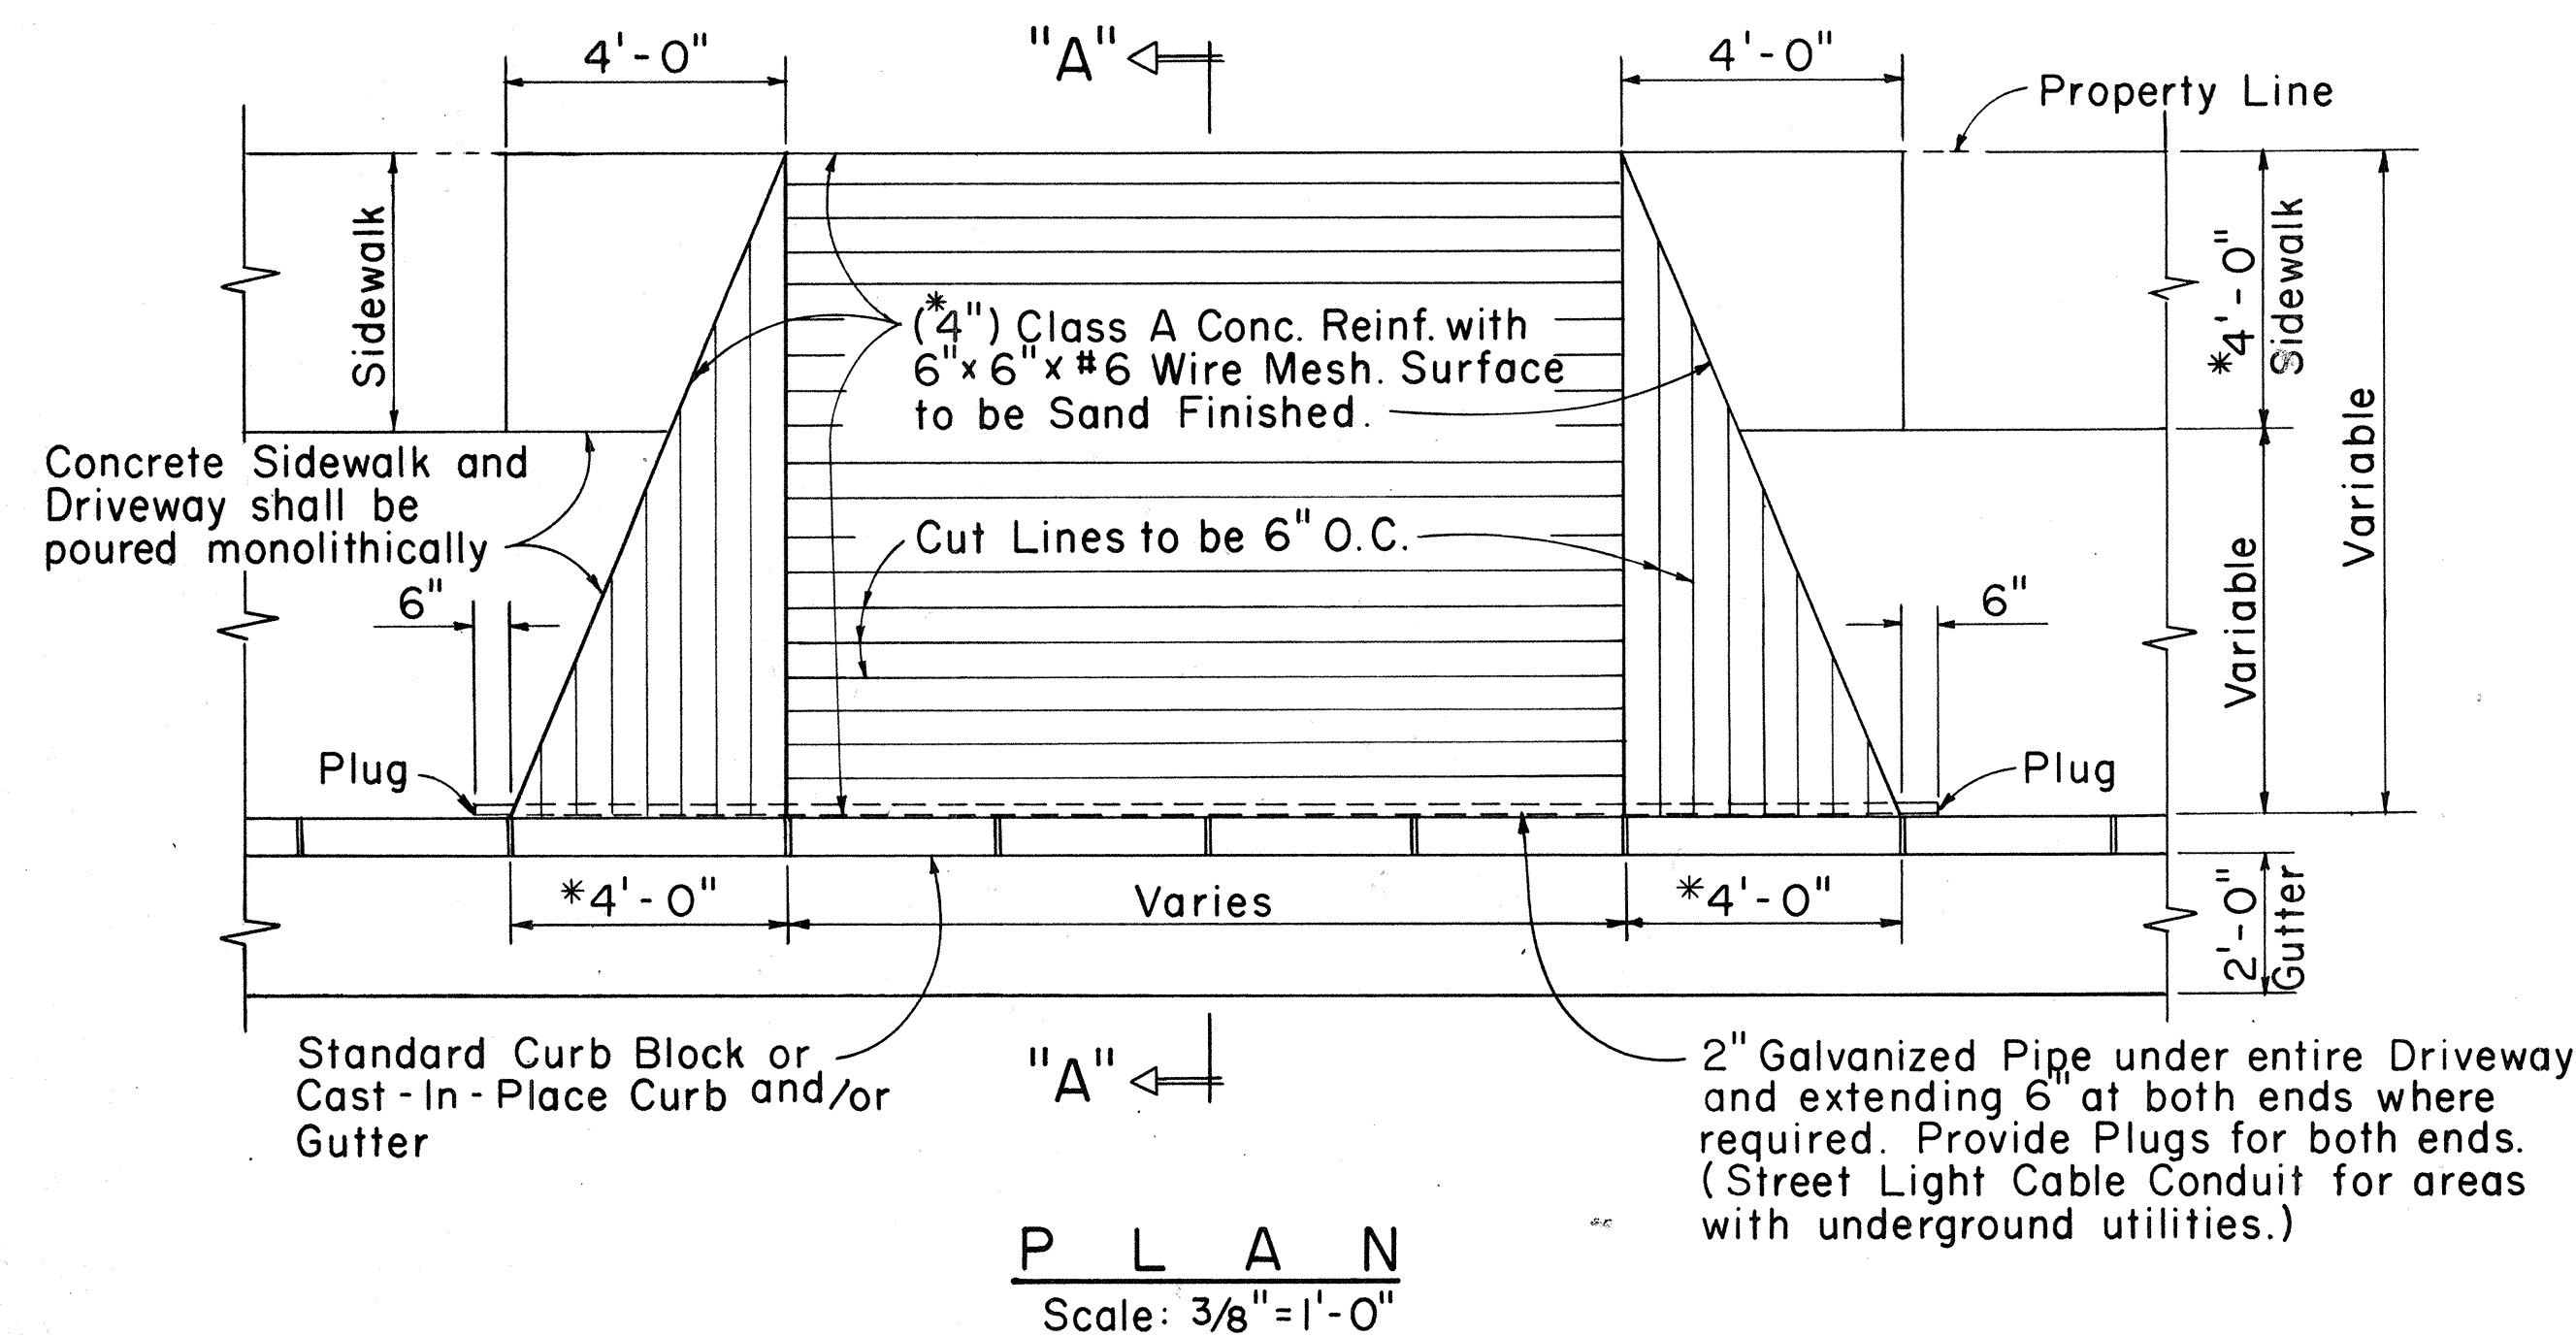

**PRE-CAST DRIVEWAY CURB
AND CAST-IN-PLACE GUTTER**

DETAIL "B"

Scale: 3/4" = 1'-0"




**CAST-IN-PLACE INTEGRAL
DRIVEWAY CURB AND GUTTER**

DETAIL "C"




Scale: 3/4" = 1'-0"

**TYPICAL DETAILS OF
REINF. CONC. DROP DRIVEWAY**

Scale: As Noted

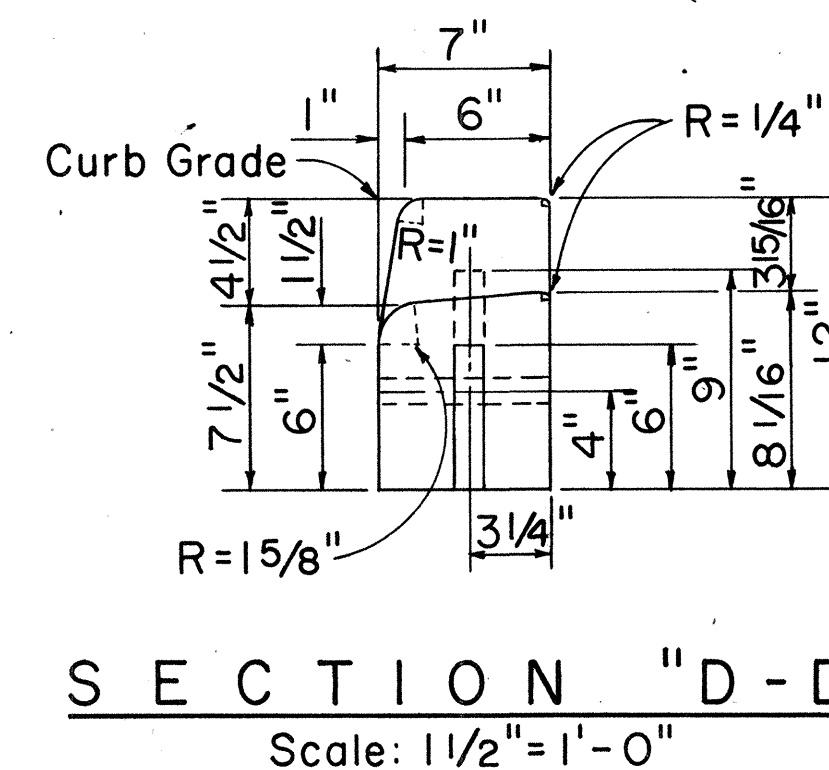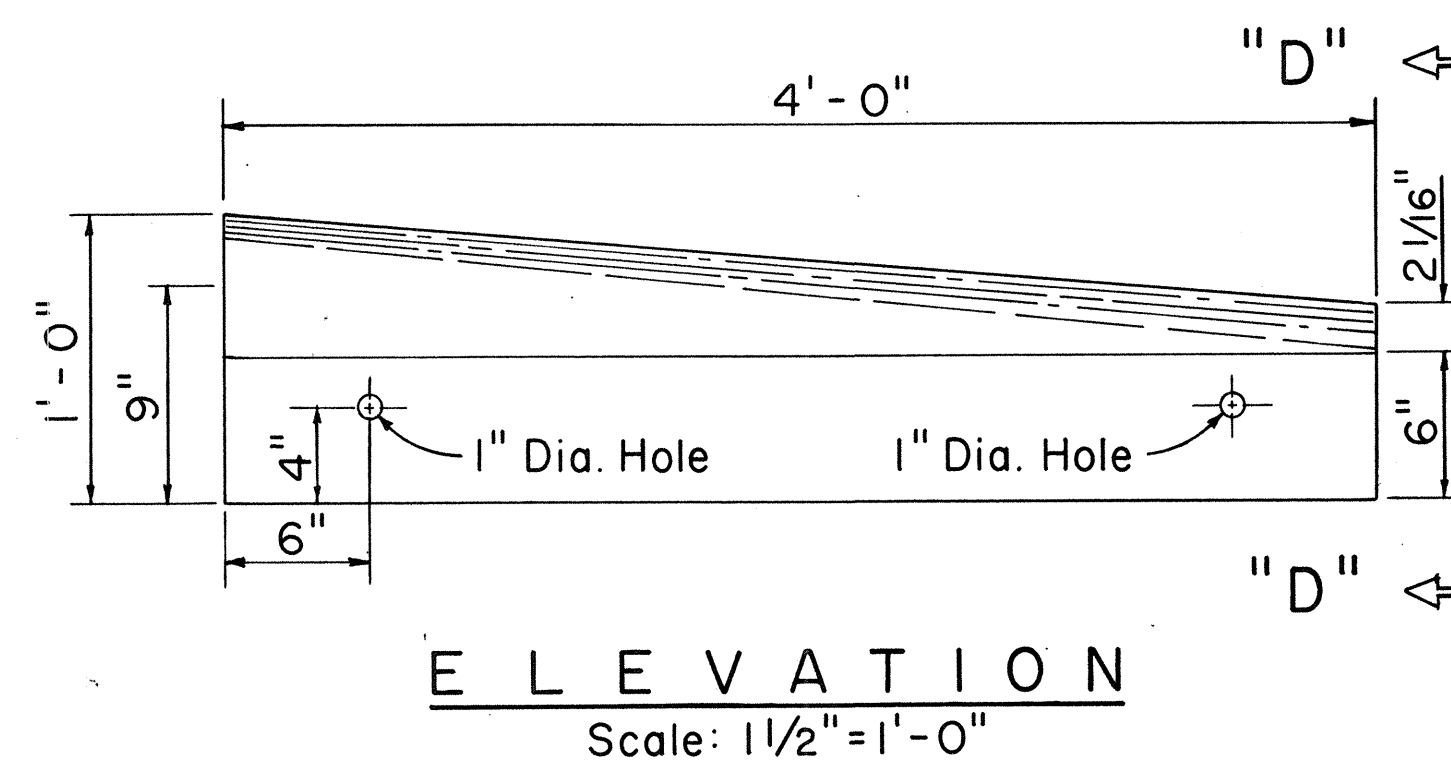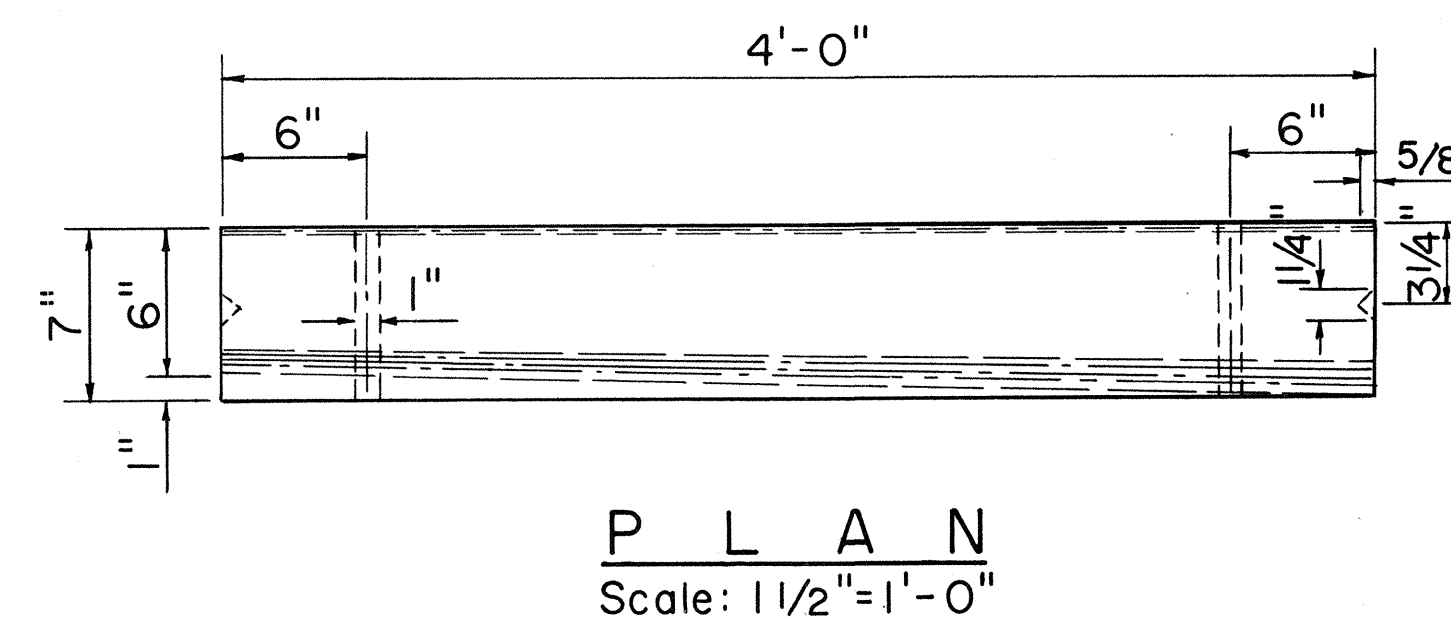

PRE-CAST CONC. DROP CURB BLOCK

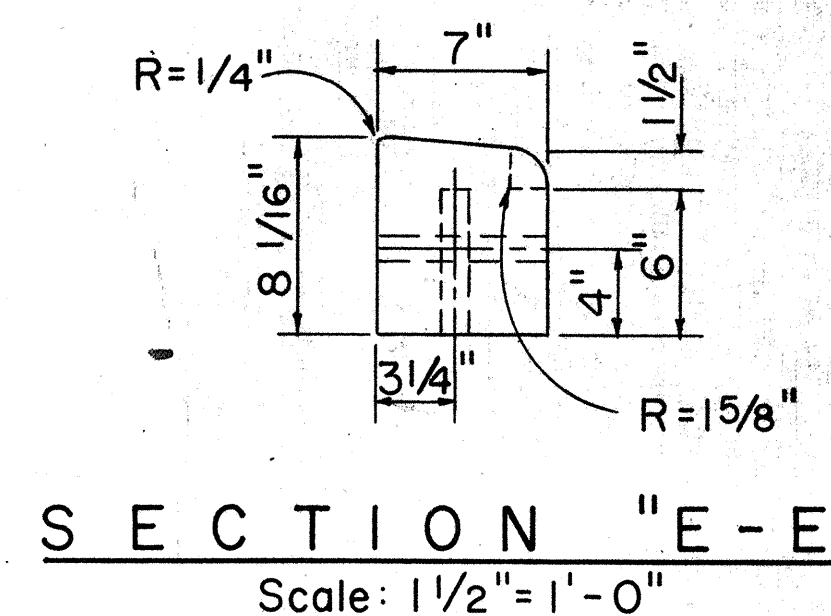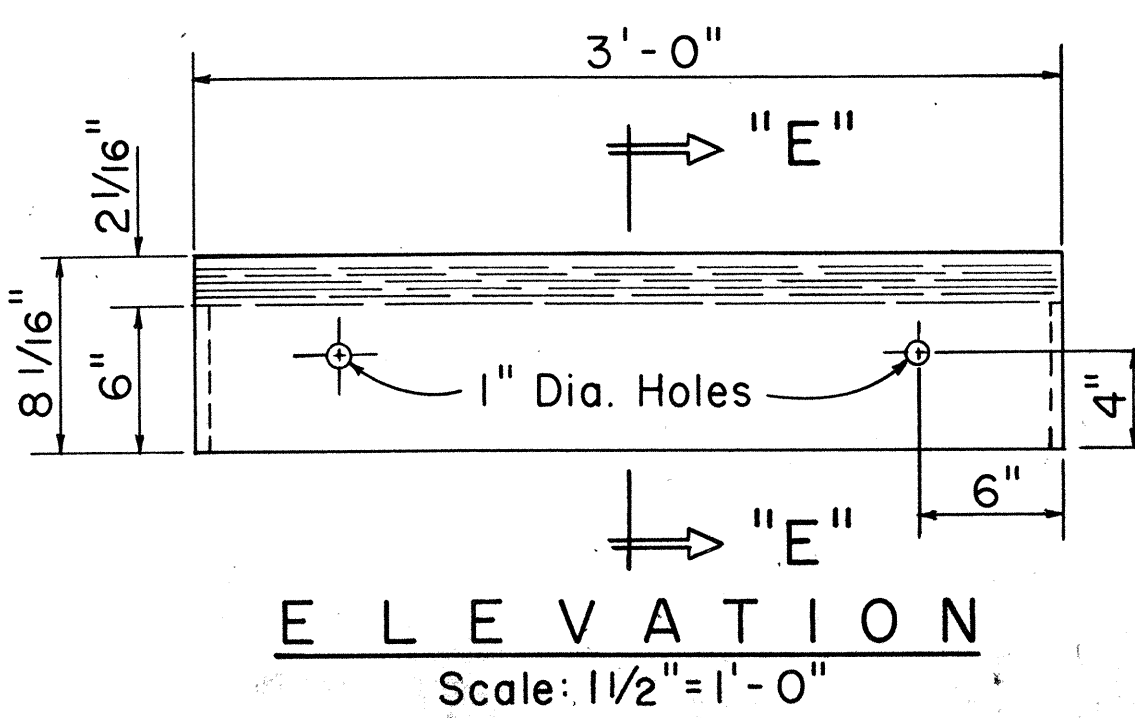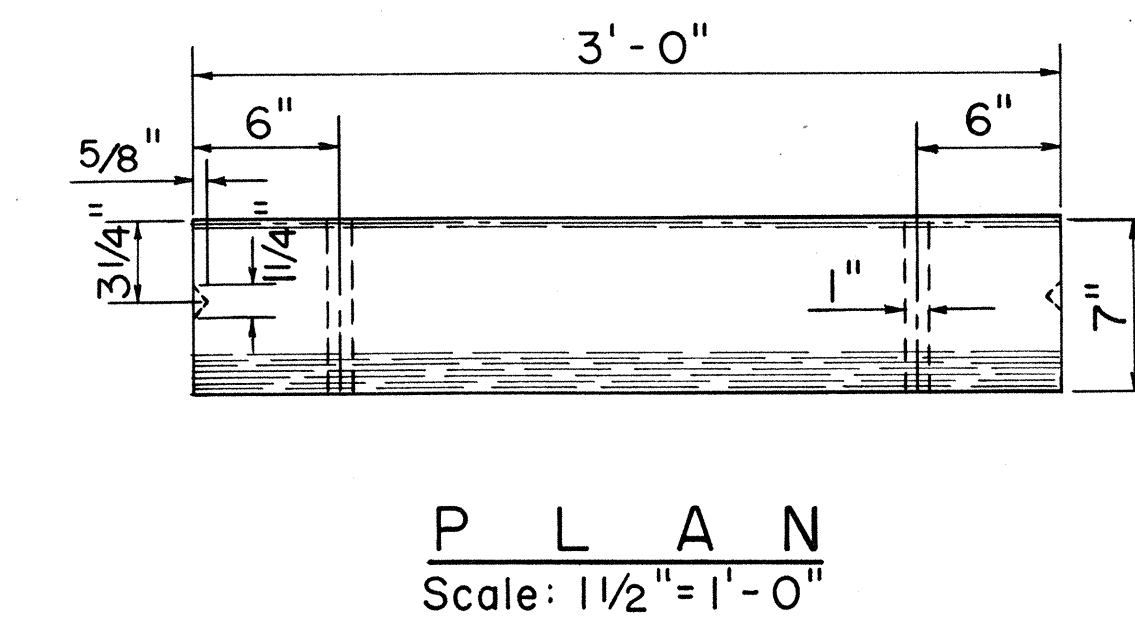

PRE-CAST CONC. DRIVEWAY CURB

APPROVAL RECOMMENDED:
HIGHWAY DESIGN ENGINEER
DATE 12-4-69

APPROVED:
ASSISTANT CHIEF, ENGINEERING
DATE 12-10-69

NO.	REVISION	APPROVED BY	DATE

STATE OF HAWAII
DEPARTMENT OF TRANSPORTATION
LAND TRANSPORTATION FACILITIES DIVISION
STANDARD DETAILS
**TYPICAL DETAILS OF
REINF. CONC. DROP DRIVEWAY**




Scale: As Shown

SHEET No. 2 OF 3 SHEETS DD 610.1

NOTE:
1. * Use dimension shown unless otherwise noted on the plans.


DATE	
DESIGNED BY	
DRAWN BY	
CHECKED BY	
NOTED BY	
ORIGINAL PLAN	

FED. ROAD DIST. NO.	STATE	FED. AID PROJ. NO.	FISCAL YEAR	SHEET NO.	TOTAL SHEETS
HAWAII	HAW.	HH5-092-1(12)	1978	11	59

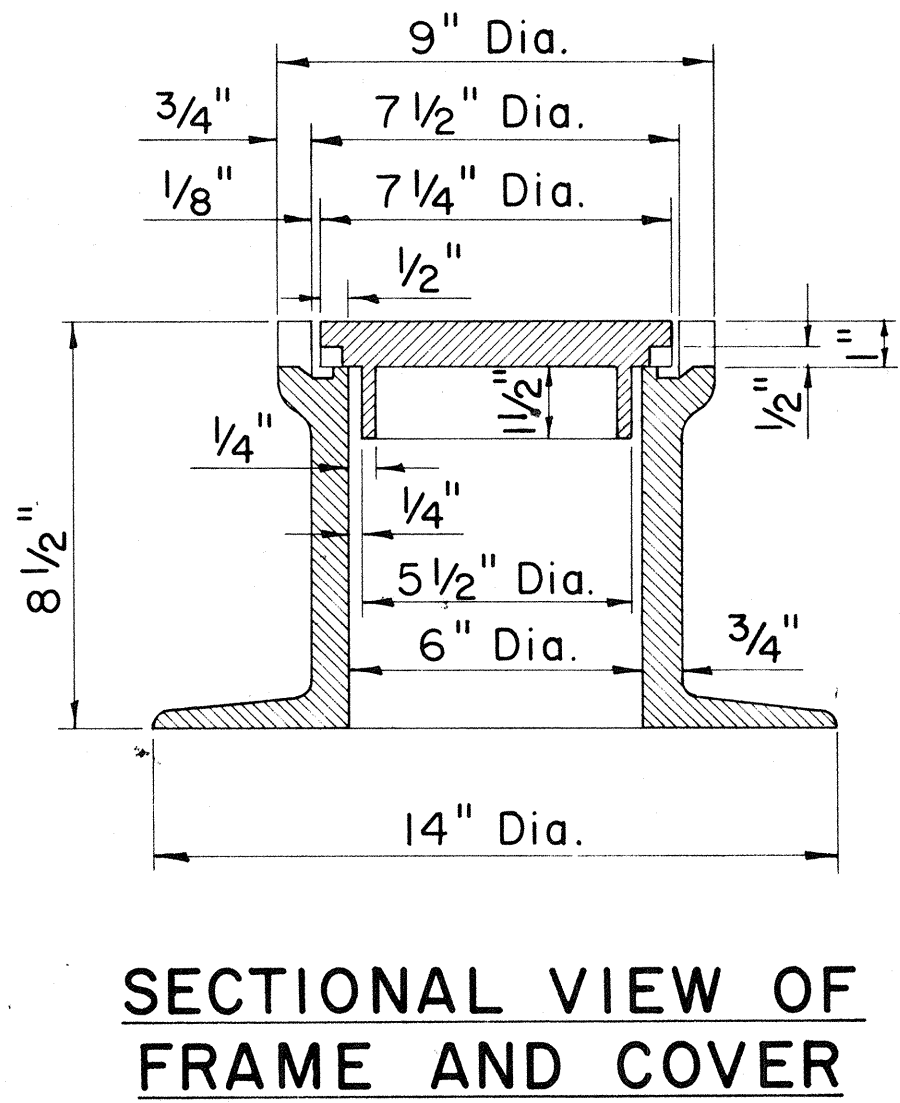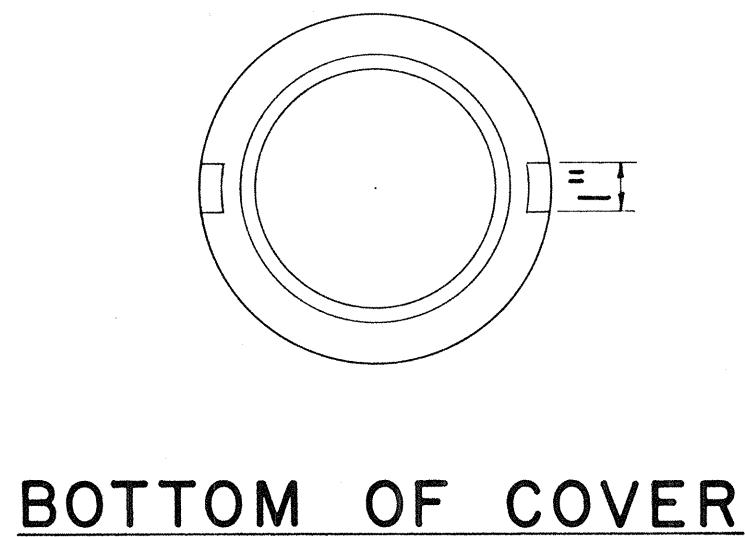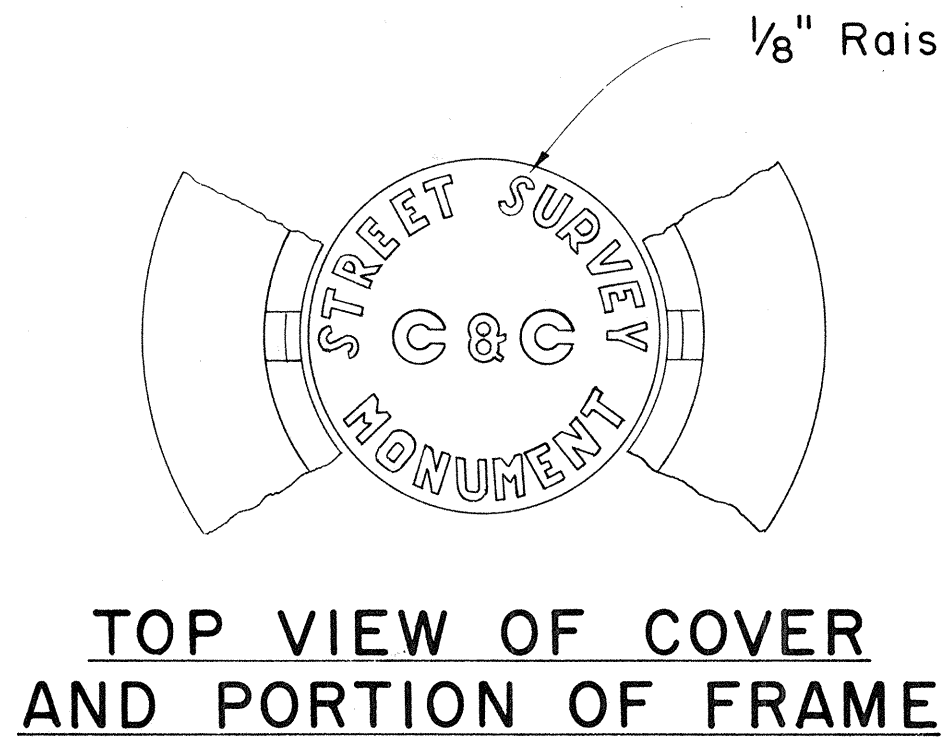

STREET SURVEY MONUMENT CASTINGS


Scale: 3" = 1'-0"

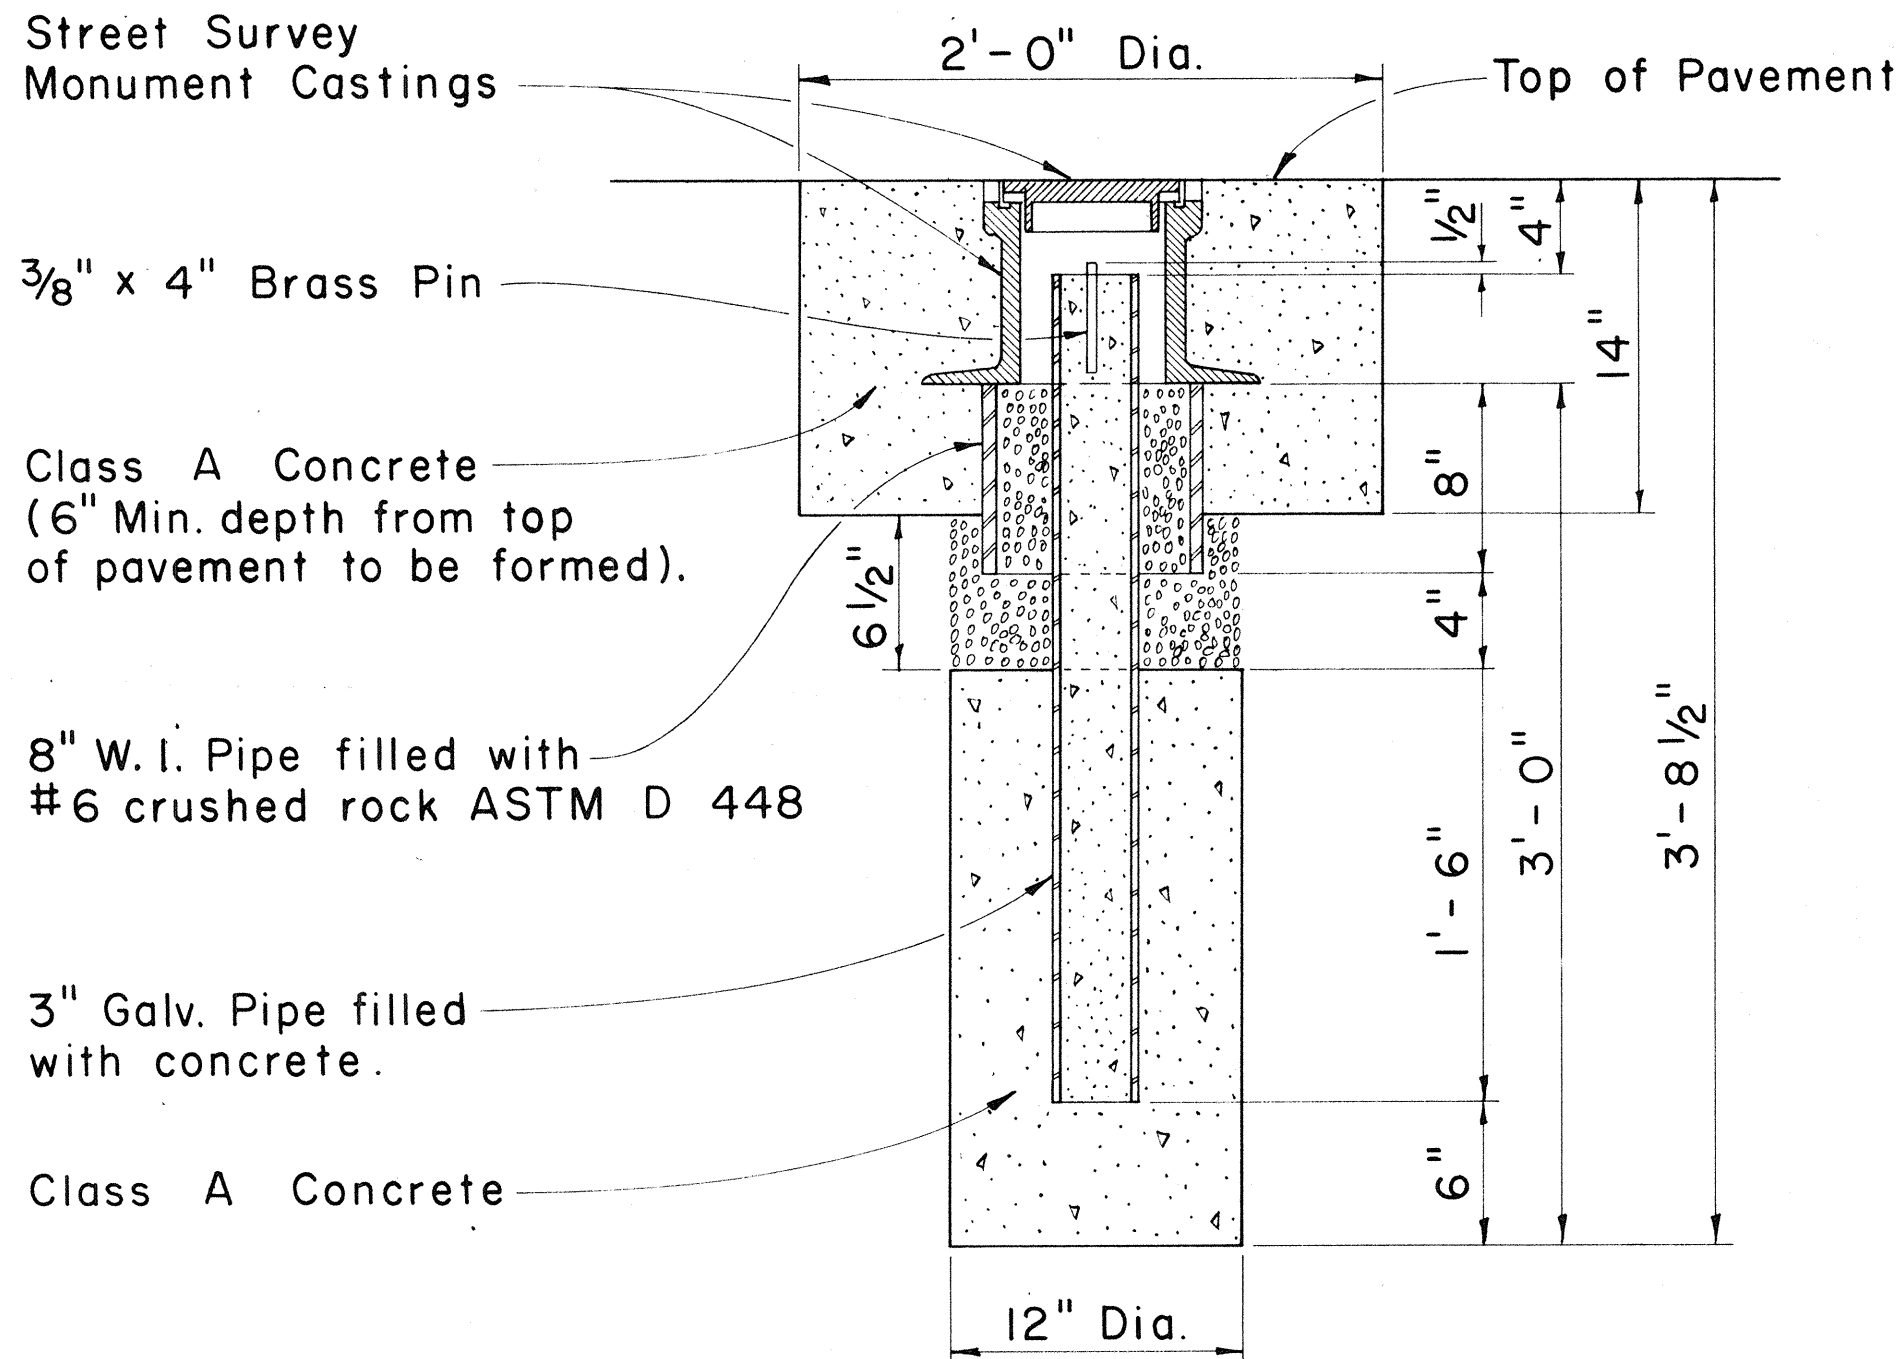

NOTE:
Where the excavation extends into solid rock the depth may be decreased if approved by the Engineer.

STREET SURVEY MONUMENT

Scale: 1 1/2" = 1'-0"

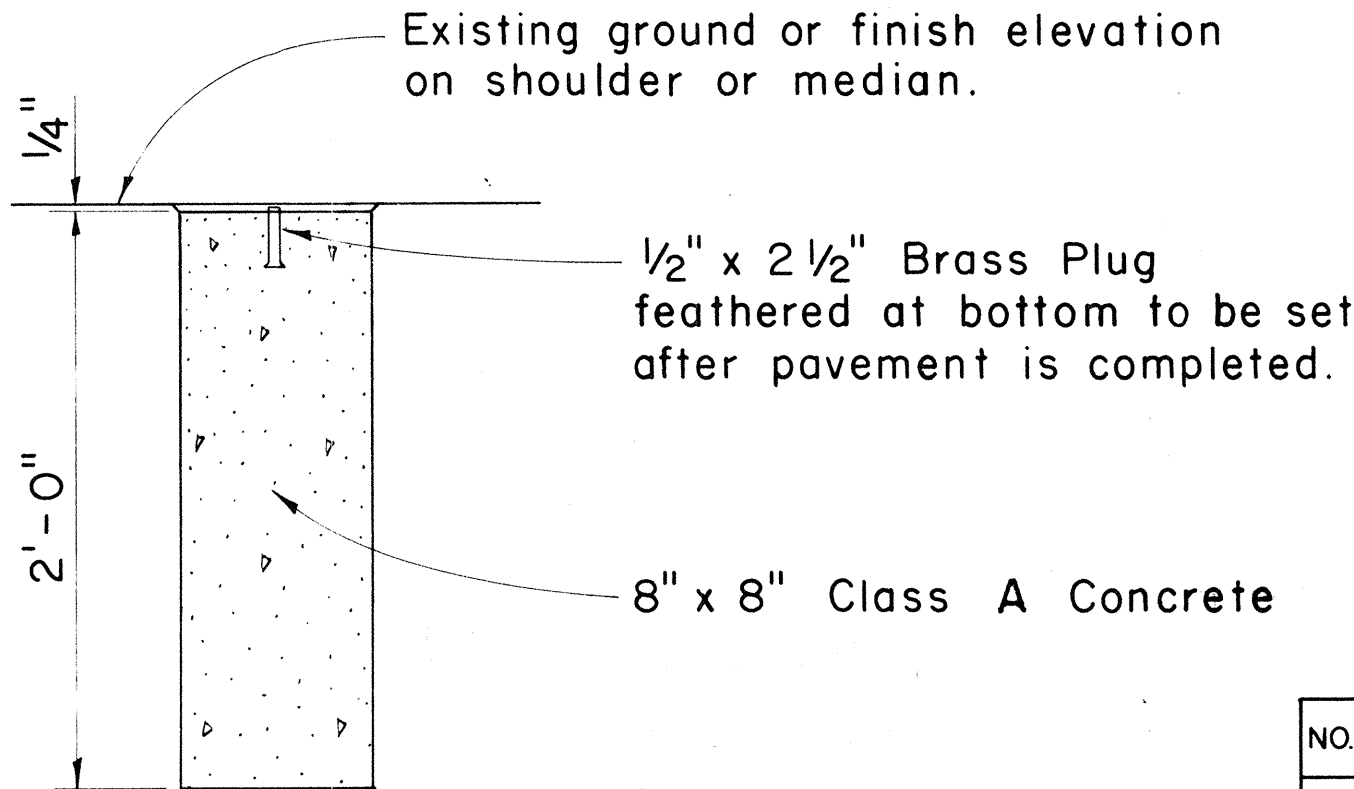

DETAIL FOR C AND REFERENCE SURVEY MONUMENT

Scale: 1 1/2" = 1'-0"

APPROVAL RECOMMENDED:
HIGHWAY DESIGN ENGINEER
12-4-69
DATE

APPROVED:
ASSISTANT CHIEF, ENGINEERING
12-10-69
DATE

NO.	REVISION	APPROVED BY	DATE

STATE OF HAWAII
DEPARTMENT OF TRANSPORTATION
LAND TRANSPORTATION FACILITIES DIVISION
STANDARD DETAILS
CENTERLINE, REFERENCE SURVEY
AND C & C STREET SURVEY
MONUMENTS

Scale: As Shown