



| FED. ROAD DIST. NO. | STATE | FED. AID PROJ. NO. | FISCAL YEAR | SHEET NO. | TOTAL SHEETS |
|---------------------|-------|--------------------|-------------|-----------|--------------|
| HAWAII              | HAW.  | HHS-092-1(12)      | 1978        | 2         | 59           |

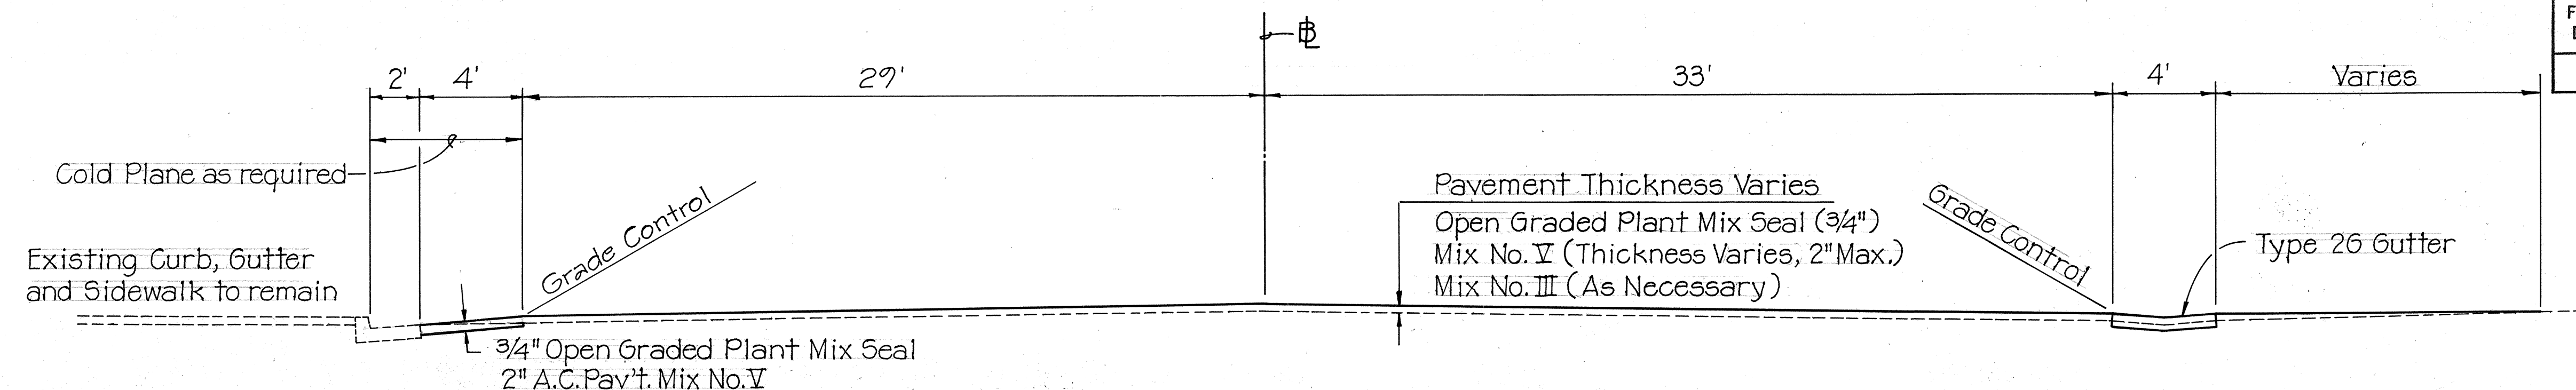


### TYPICAL SECTION - STA. 19+50 TO STA. 20+80±

Scale: 1/4" = 1'-0"

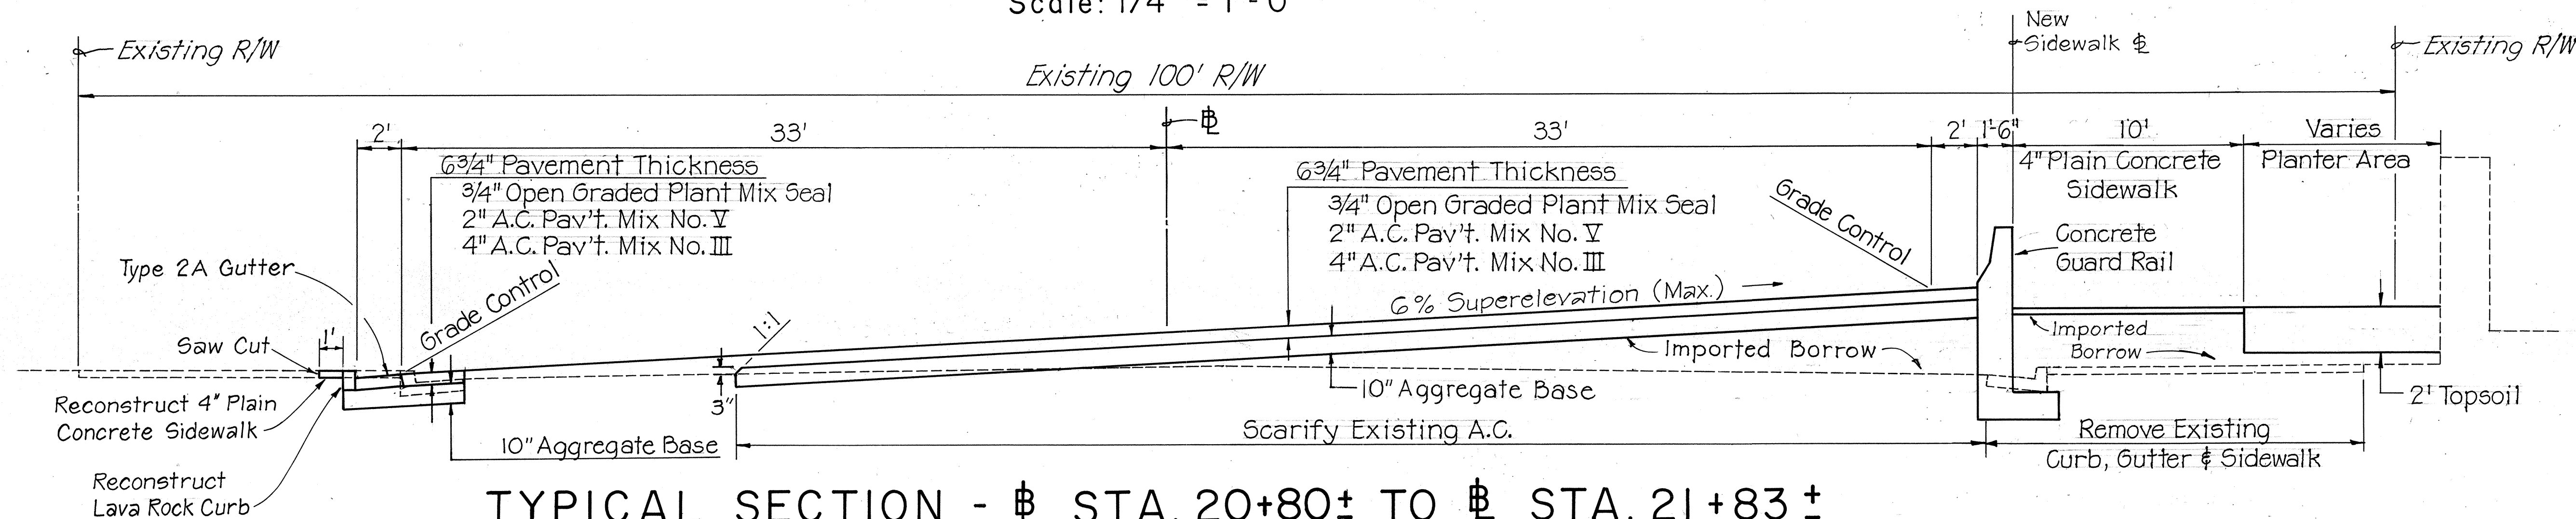


### TYPICAL SECTION - STA. 20+80± TO STA. 21+83±

Scale: 1/4" = 1'-0"

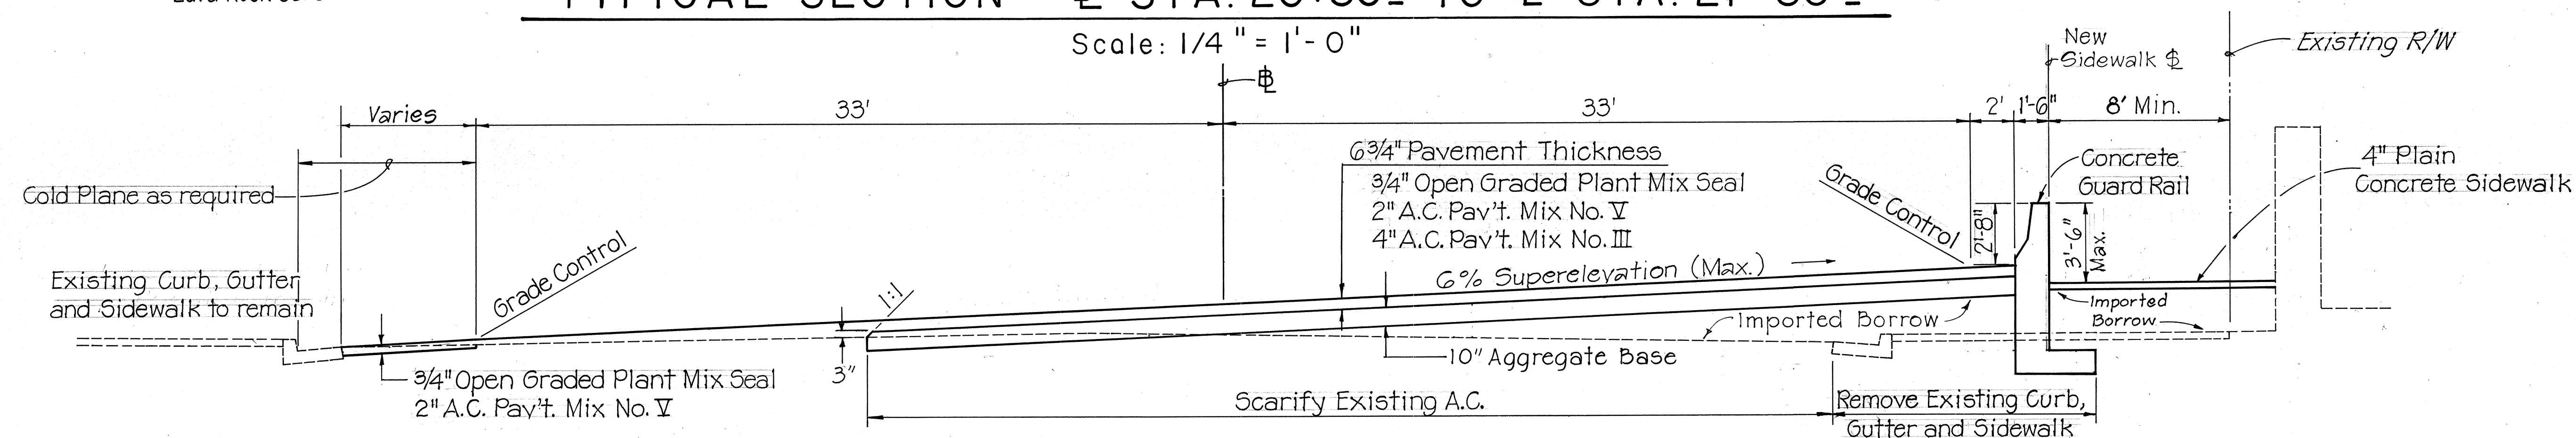


### TYPICAL SECTION - STA. 21+83± TO STA. 23+57±

Scale: 1/4" = 1'-0"

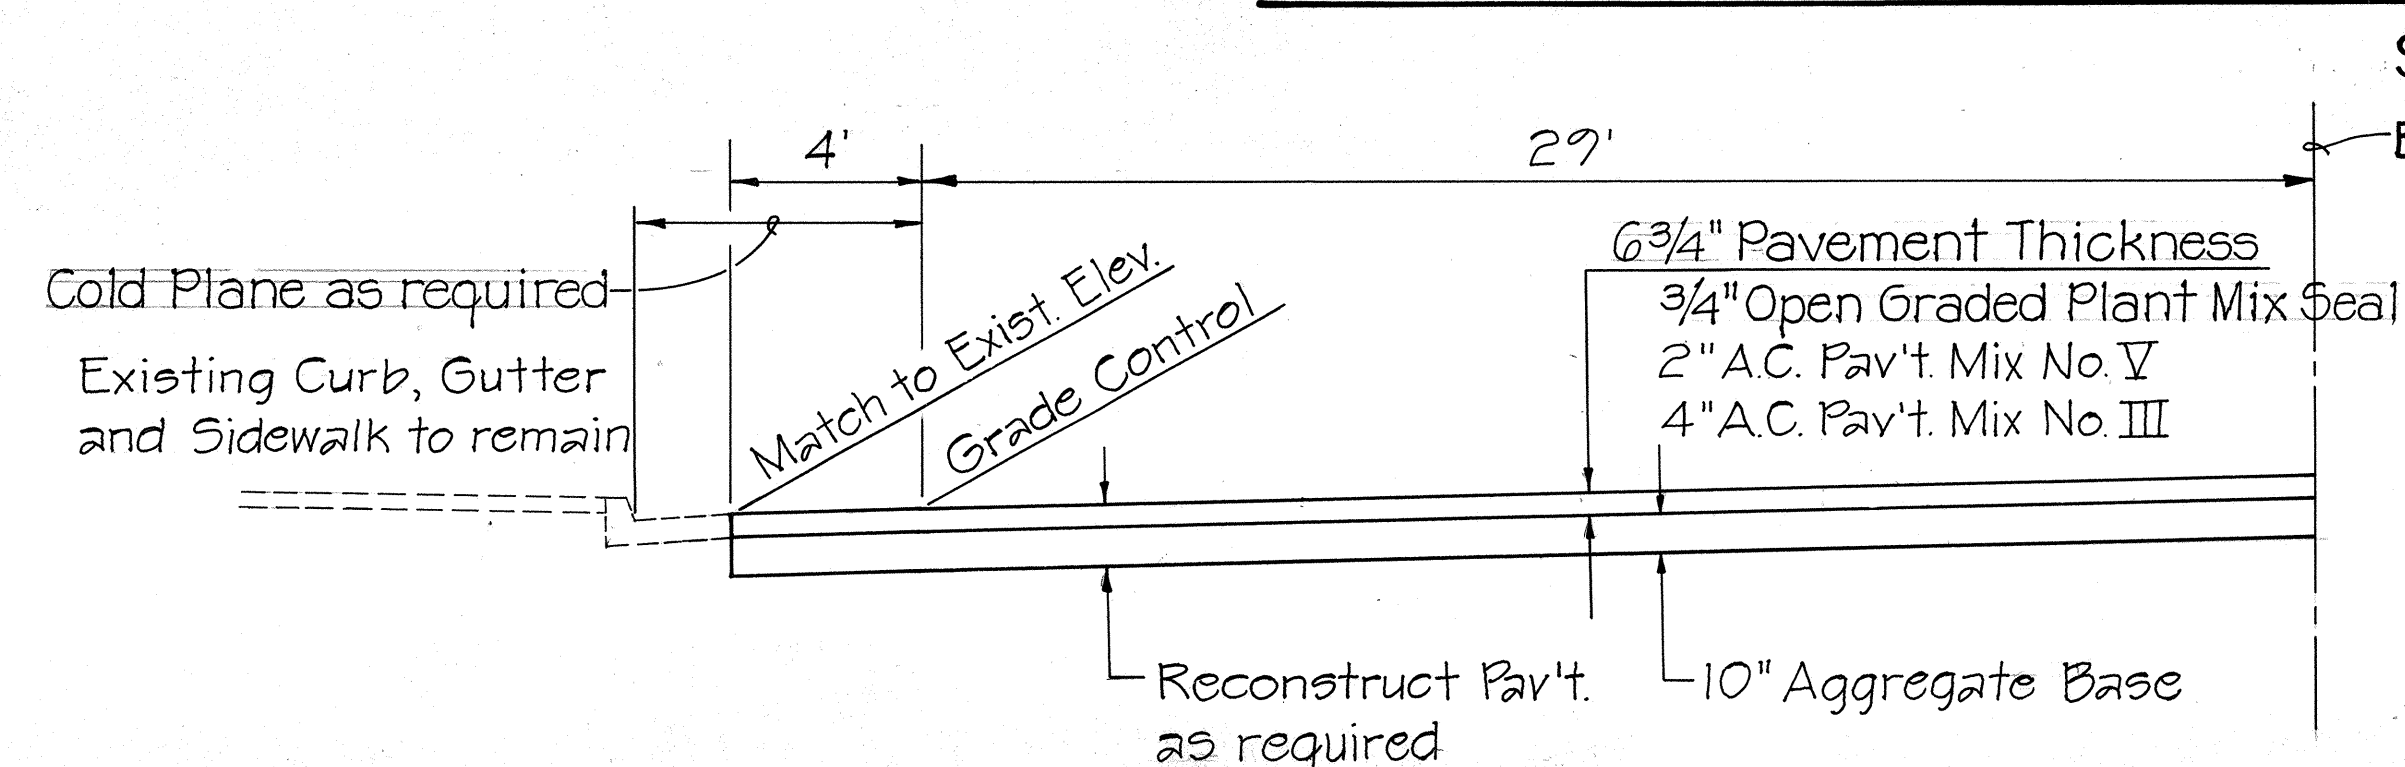

#### PARTIAL SECTION

STA. 19+06± TO STA. 20+04± LT.  
Scale: 1/4" = 1'-0"

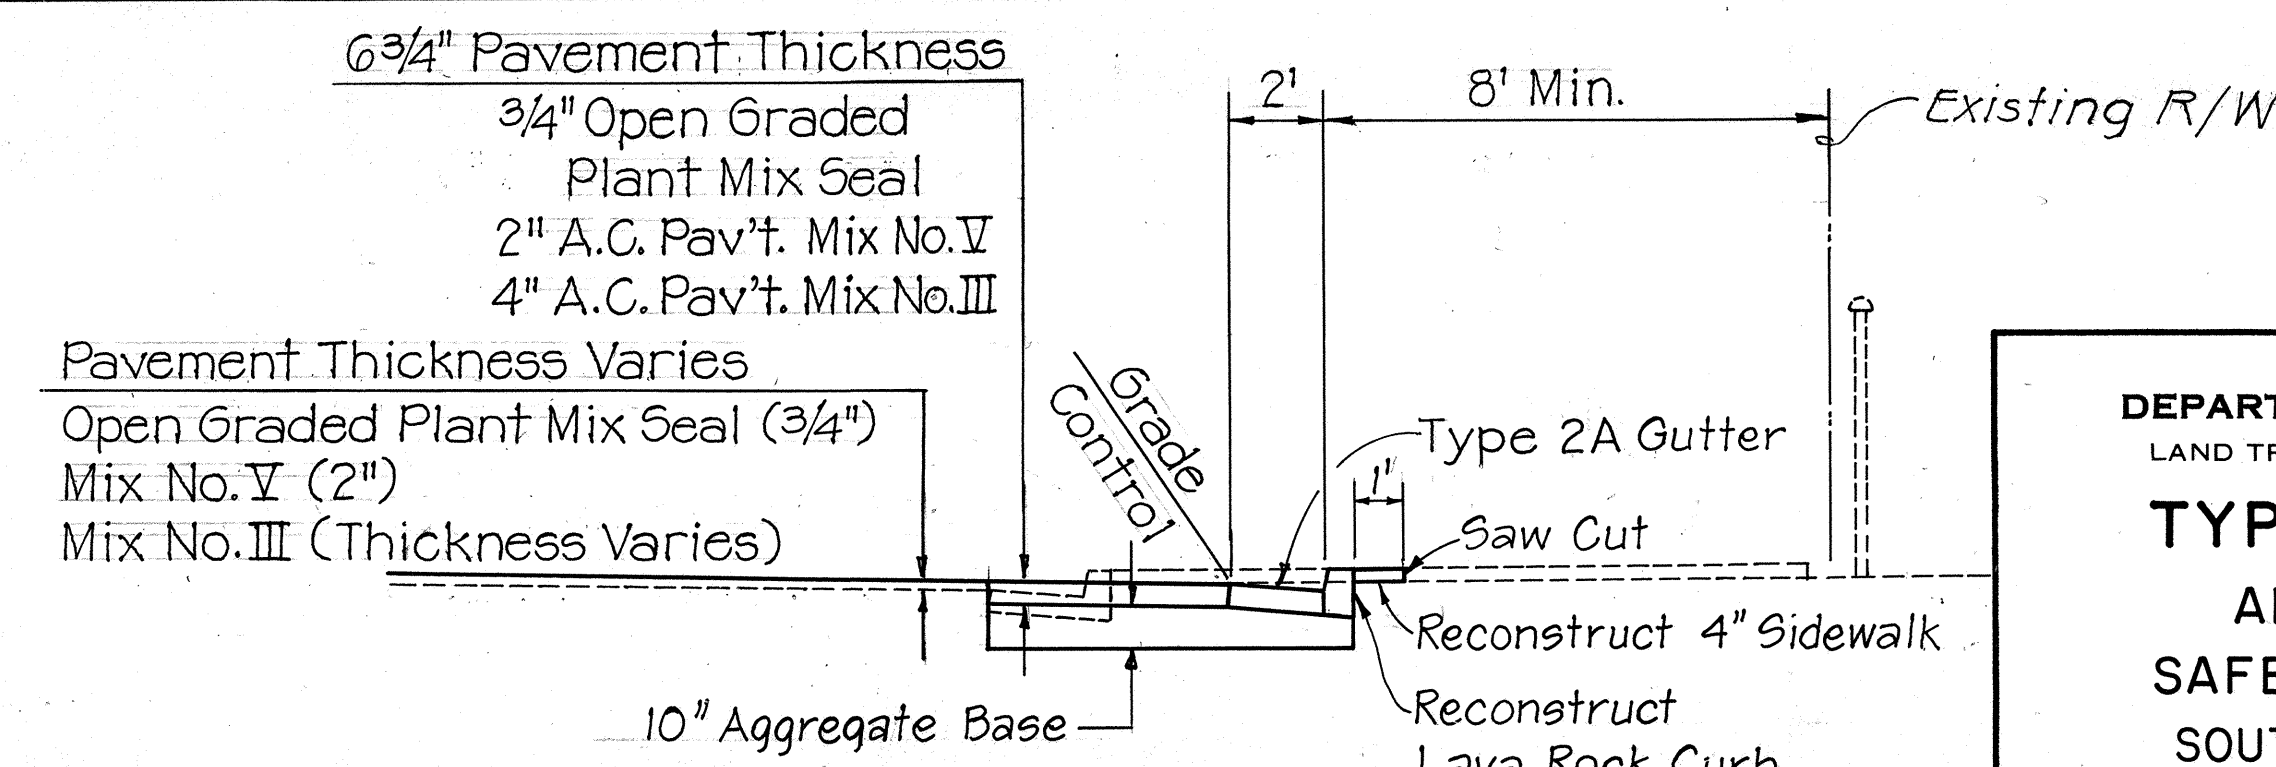

#### PARTIAL SECTION

STA. 23+57± TO STA. 24+83±  
Scale: 1/4" = 1'-0"

STATE OF HAWAII  
DEPARTMENT OF TRANSPORTATION  
LAND TRANSPORTATION FACILITIES DIVISION

**TYPICAL SECTIONS**


ALA MOANA BLVD.  
SAFETY IMPROVEMENTS  
SOUTH ST. TO KEAWE ST.  
PROJECT NO. HHS-092-1(12)

Scale: As Noted


SHEET NO. 1 OF 2 SHEETS

|               |       |
|---------------|-------|
| DATE          | 11/96 |
| SURVEYED BY   |       |
| DRAWN BY      |       |
| DESIGNED BY   |       |
| QUANTITIES BY |       |
| CHECKED BY    |       |
| ORIGINAL PLAN |       |
| NOTE BOOK     |       |
| No.           |       |


| FED. ROAD DIST. NO. | STATE | FED. AID PROJ. NO. | FISCAL YEAR | SHEET NO. | TOTAL SHEETS |
|---------------------|-------|--------------------|-------------|-----------|--------------|
| HAWAII              | HAW.  | HH5-092-1(12)      | 1978        | 3         | 59           |

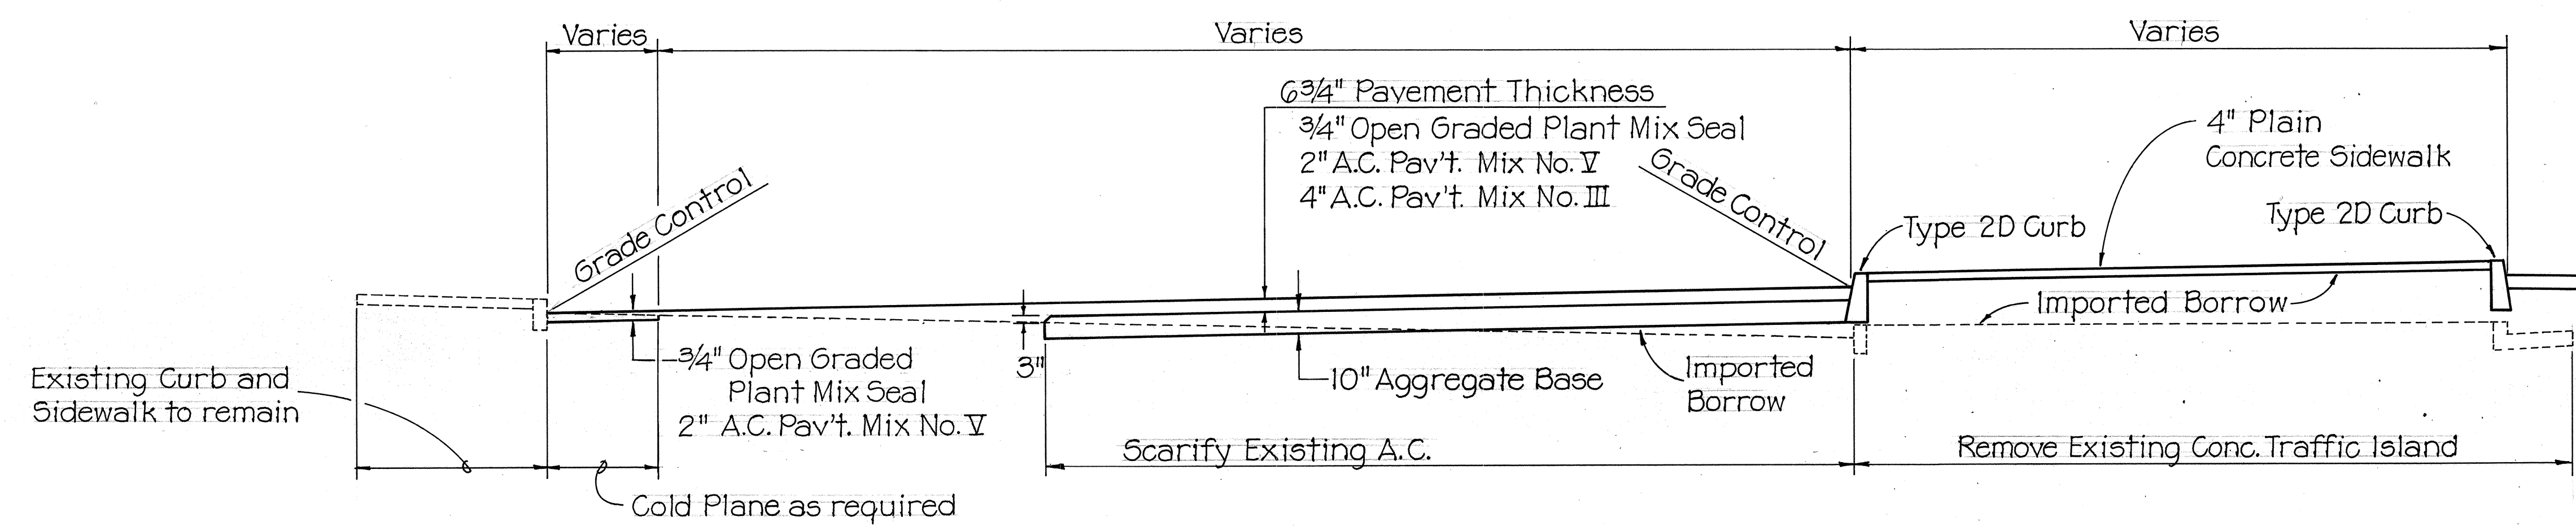


**TYPICAL SECTION OF FORREST AVE. TOWARDS ALA MOANA BLVD.**  
Scale: 1/4" = 1'-0"

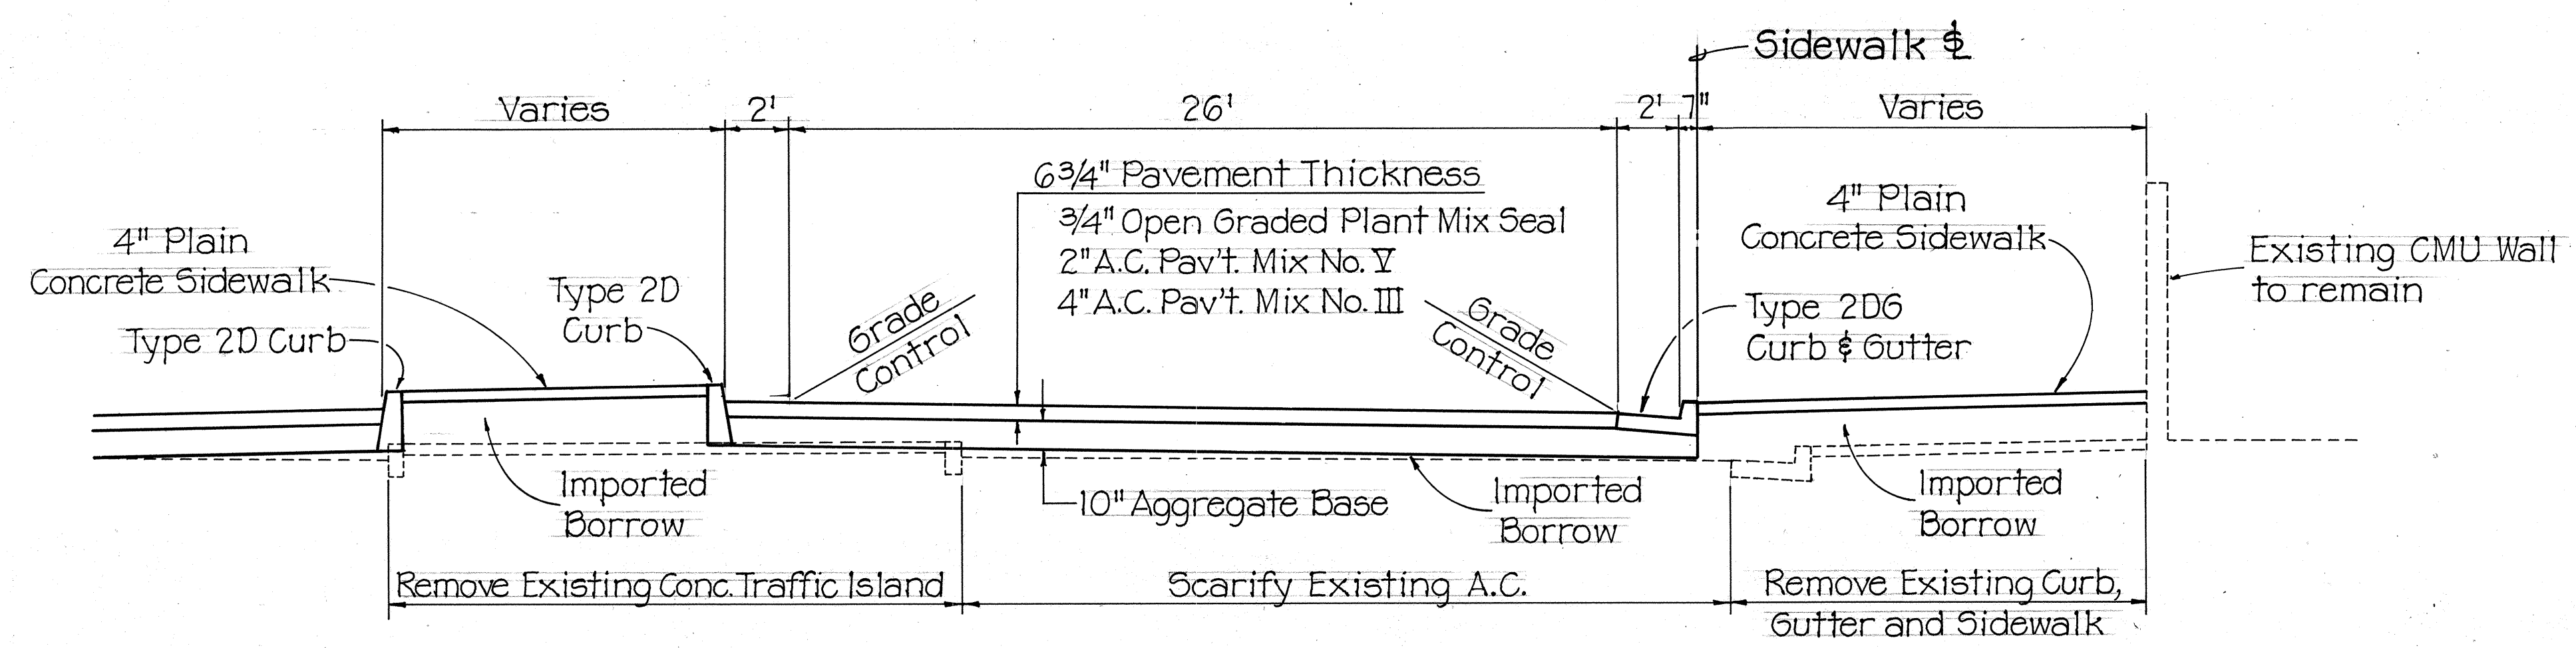

**TYPICAL SECTION - FORREST AVE. RIGHT TURN LANE TO ALA MOANA BLVD.**  
Scale: 1/4" = 1'-0"

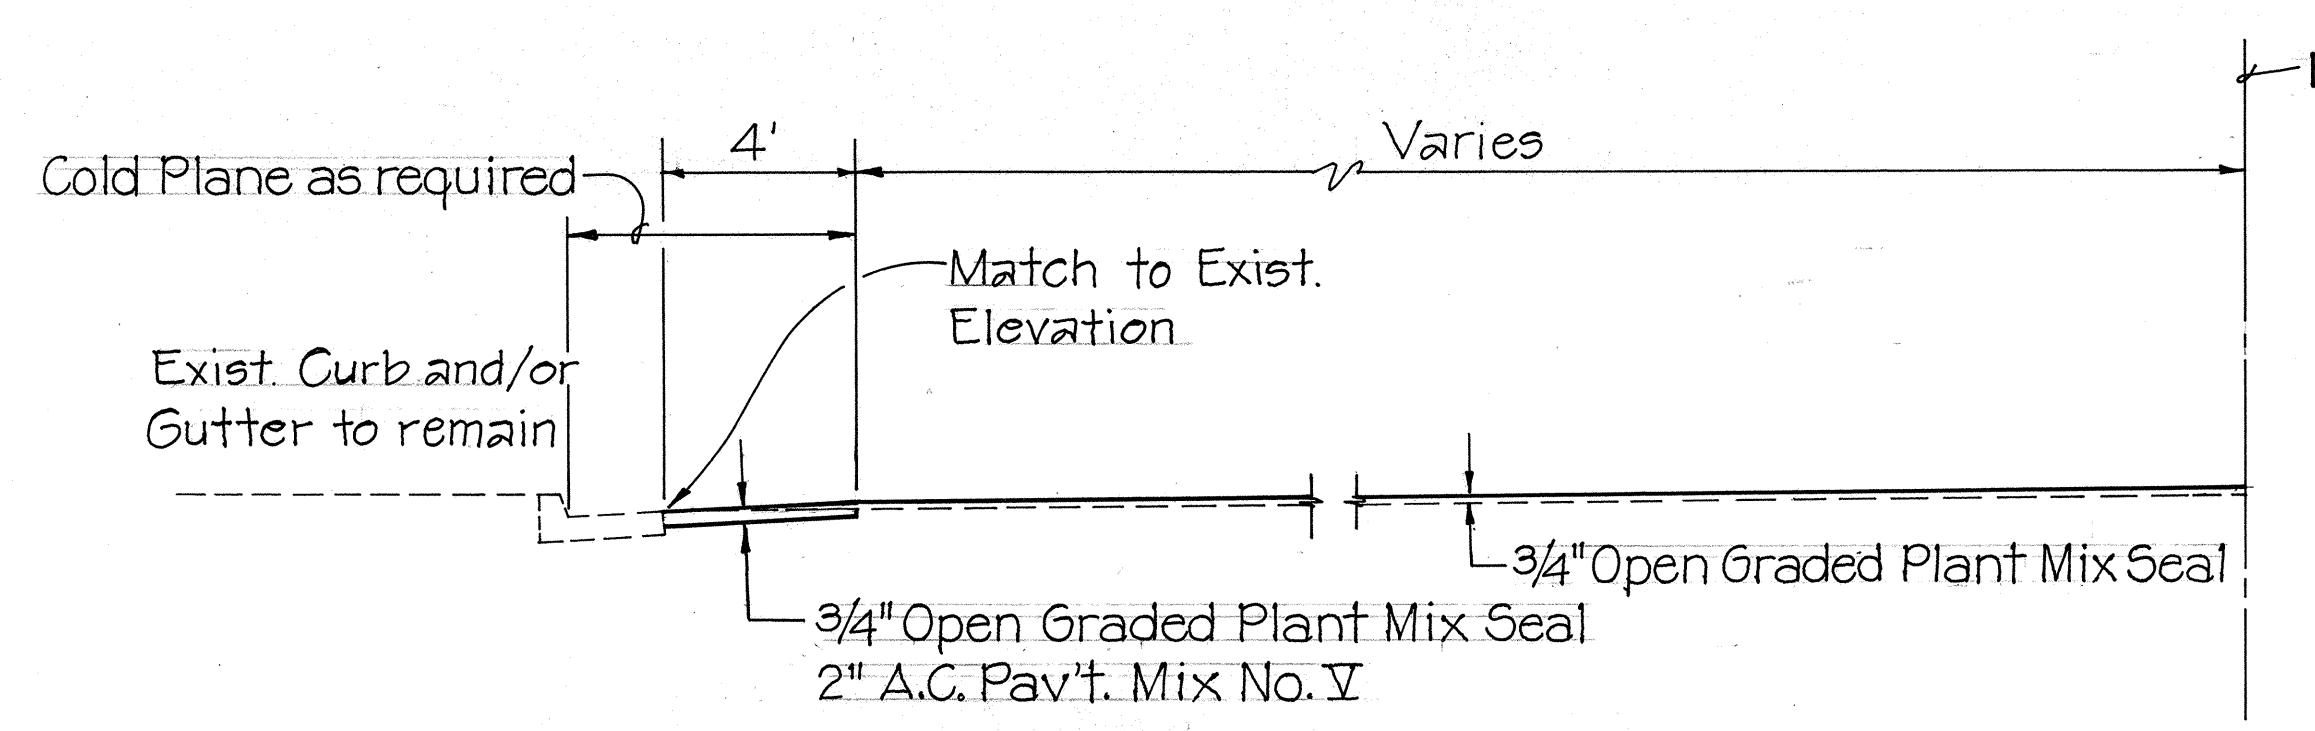

**PARTIAL SECTION**  
STA. 14+00 TO STA. 19+06 AND STA. 26+50 TO STA. 29+00  
Scale: 1/4" = 1'-0"

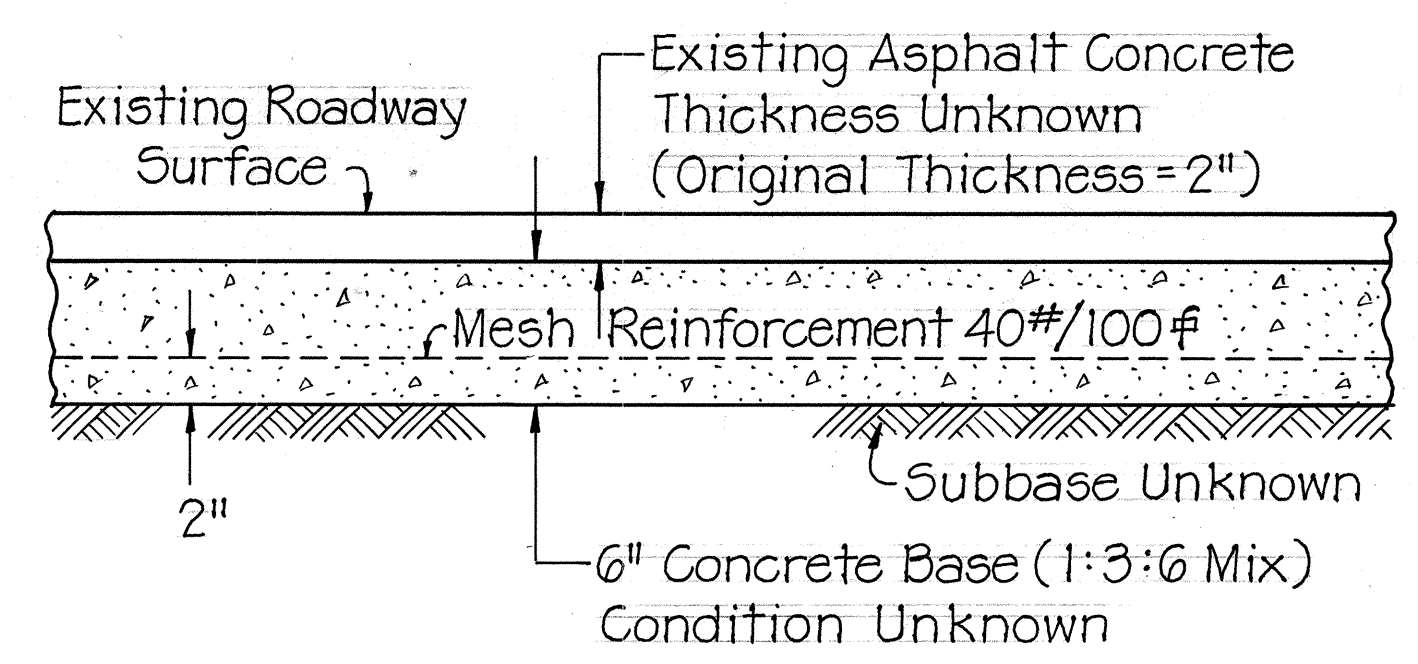

**EXISTING PAVEMENT STRUCTURE**  
**ALA MOANA BLVD. - AUAHI ST. TO KEAWE ST.**

STATE OF HAWAII  
DEPARTMENT OF TRANSPORTATION  
LAND TRANSPORTATION FACILITIES DIVISION

**TYPICAL SECTIONS**  
ALA MOANA BLVD.  
SAFETY IMPROVEMENTS  
SOUTH ST. TO KEAWE ST.  
PROJECT NO. HHS-092-1(12)  
Scale: As Noted  
SHEET NO. 2 OF 2 SHEETS

|                   |      |
|-------------------|------|
| SURVEY PLOTTED BY | DATE |
| DRAWN BY          |      |
| DESIGNED BY       |      |
| CHECKED BY        |      |
| ORIGINAL PLAN     |      |
| NOTE BOOK         |      |
| NO.               |      |