
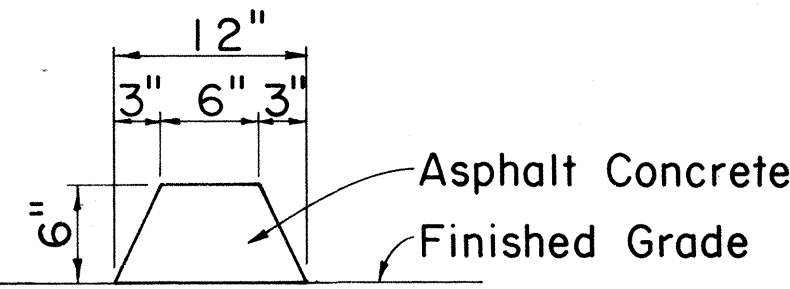




FED. ROAD DIST. NO.	STATE	FED. AID PROJ. NO.	FISCAL YEAR	SHEET NO.	TOTAL SHEETS
HAWAII	HAW.	F-0072-105	1980	8	21

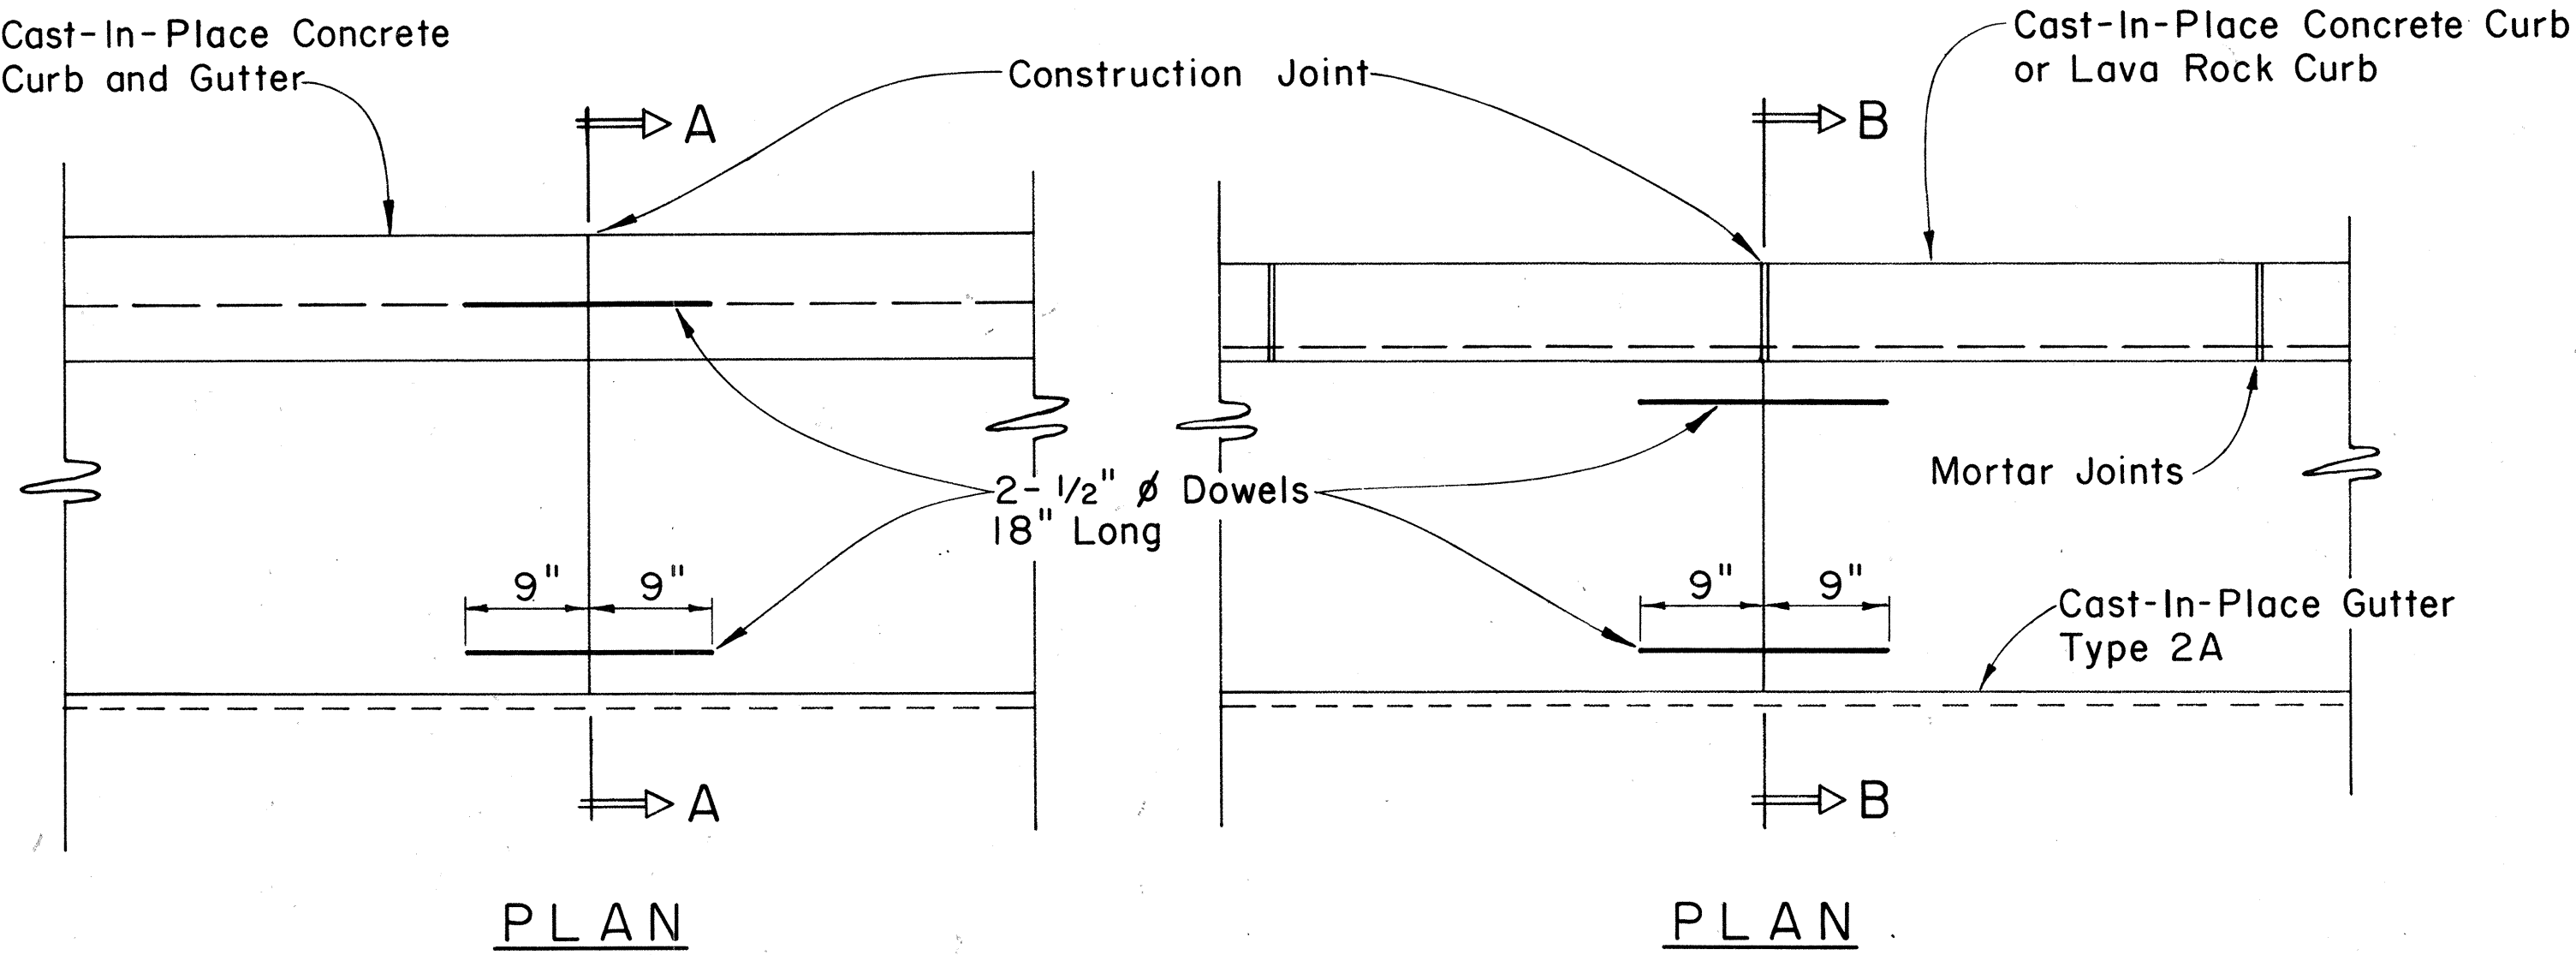

CURB, TYPE 6

BITUMINOUS CURB

Scale: 1 1/2" = 1'-0"

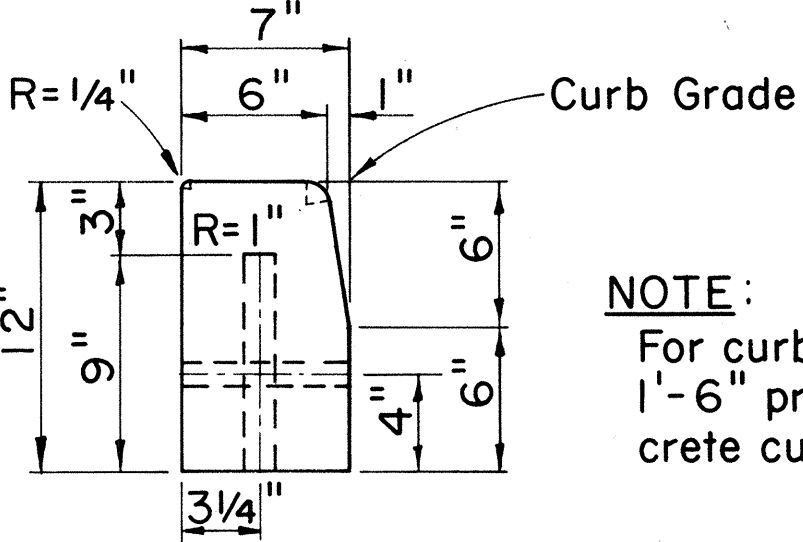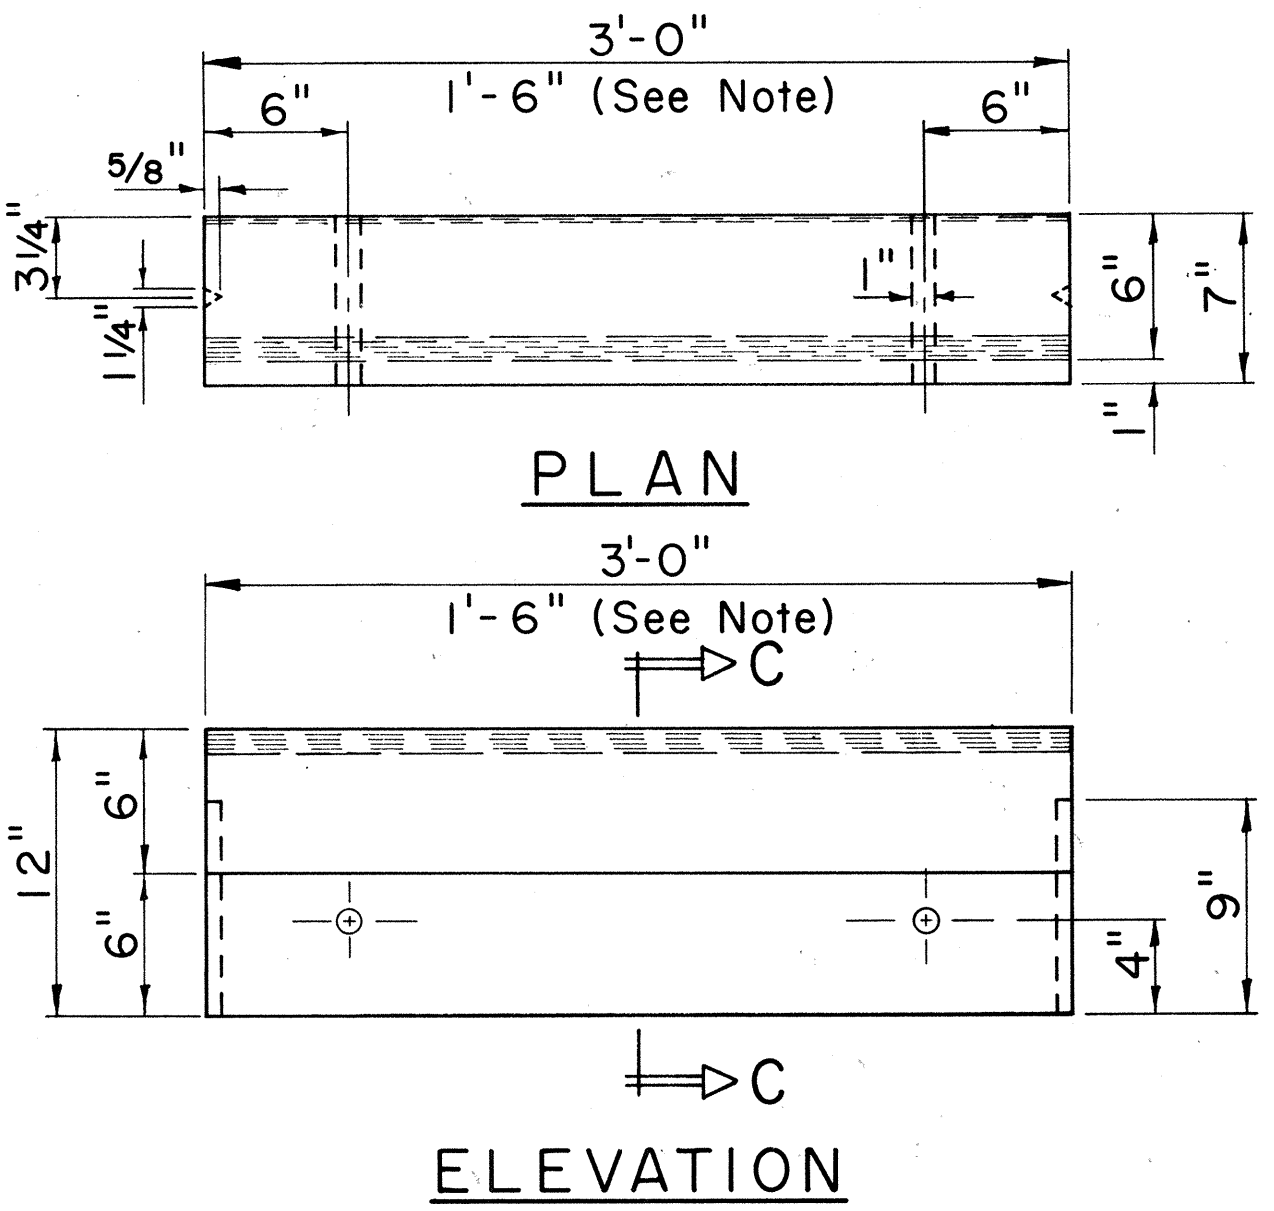

NOTE:



For curb returns use 1'-6" pre-cast concrete curbs.

SECTION C-C


CURB, TYPE 3D

PRE-CAST CONC. CURB


Scale: 1 1/2" = 1'-0"

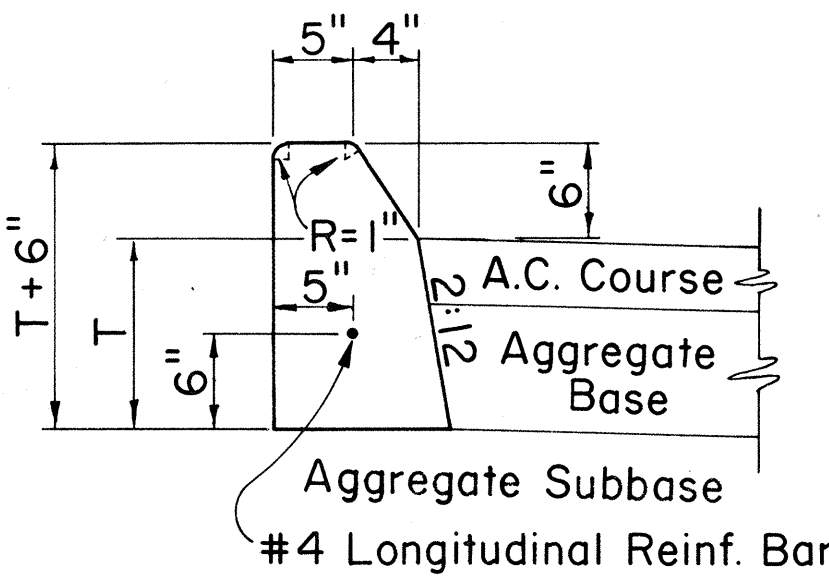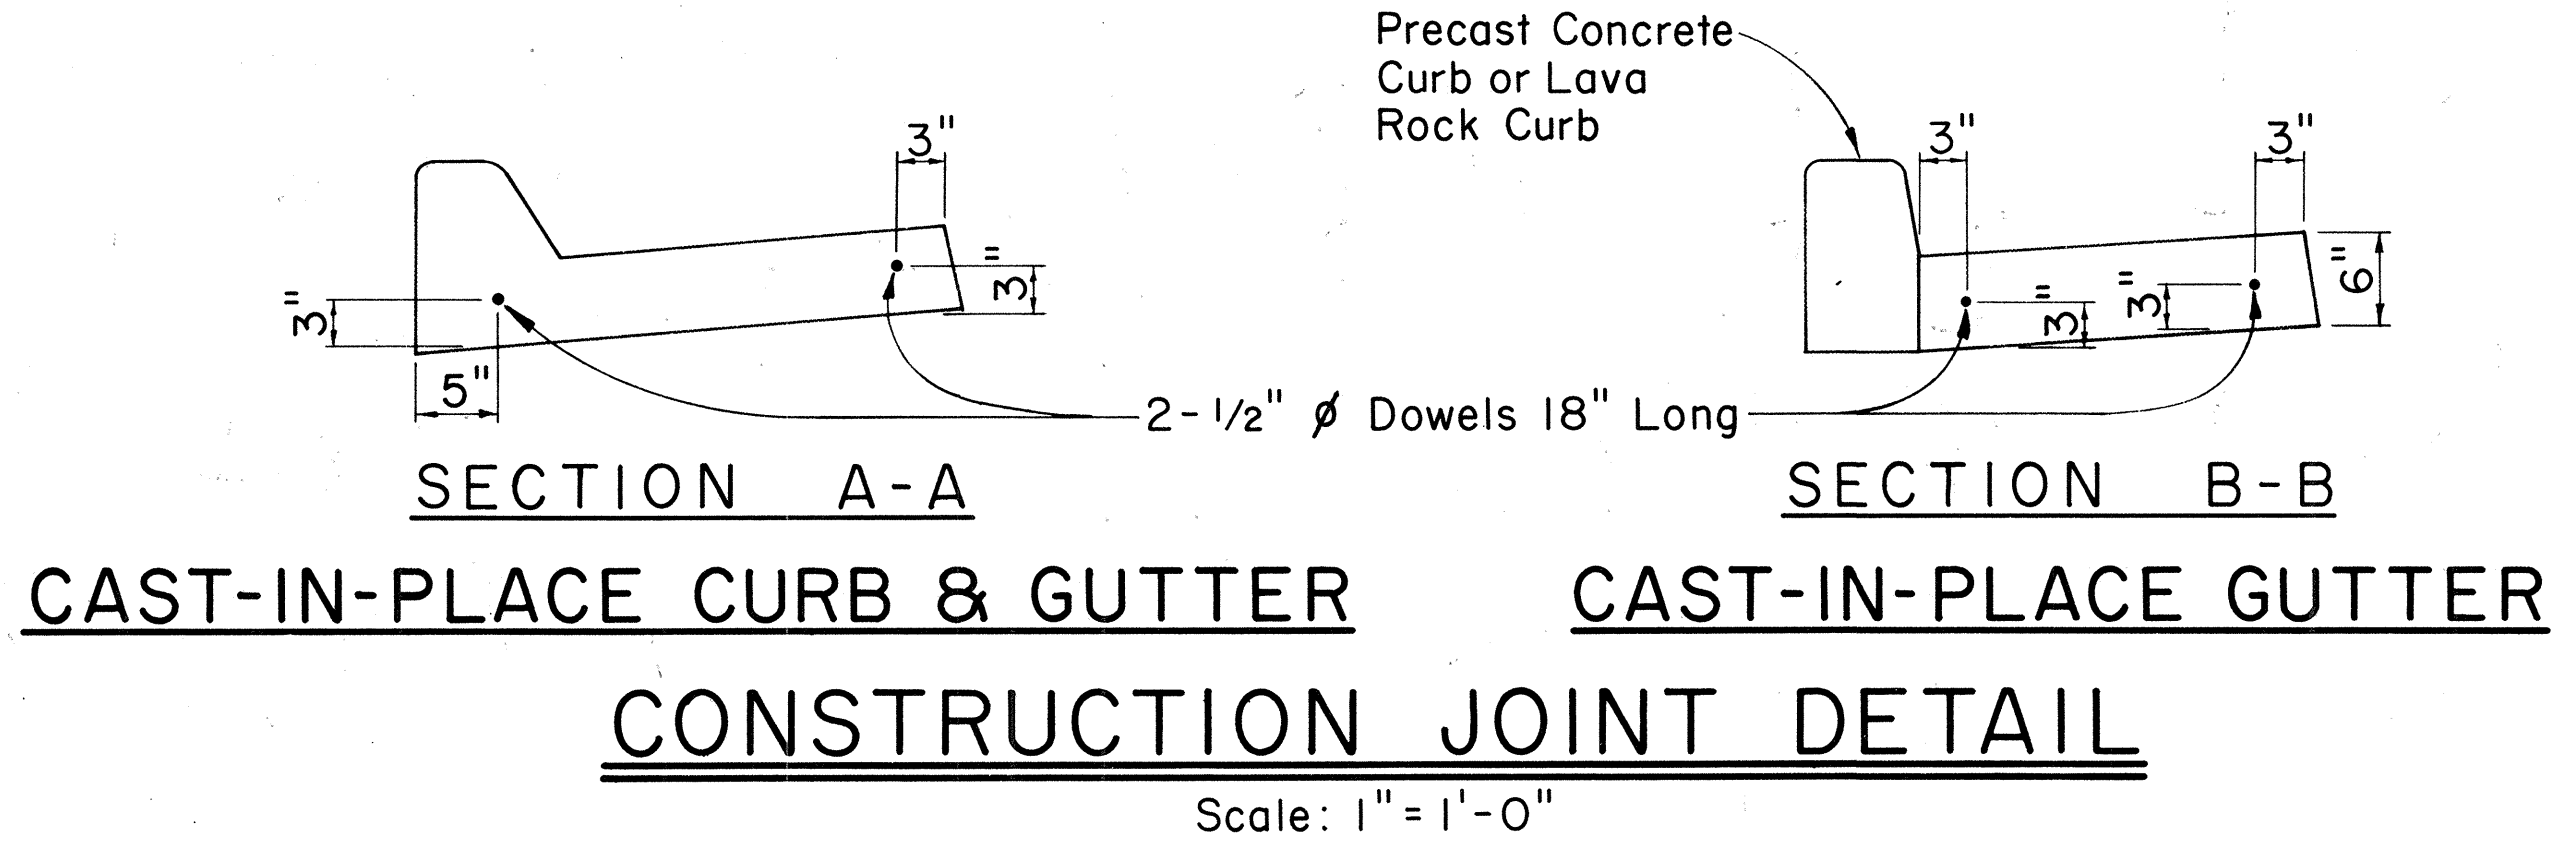


CURB, TYPE 2A

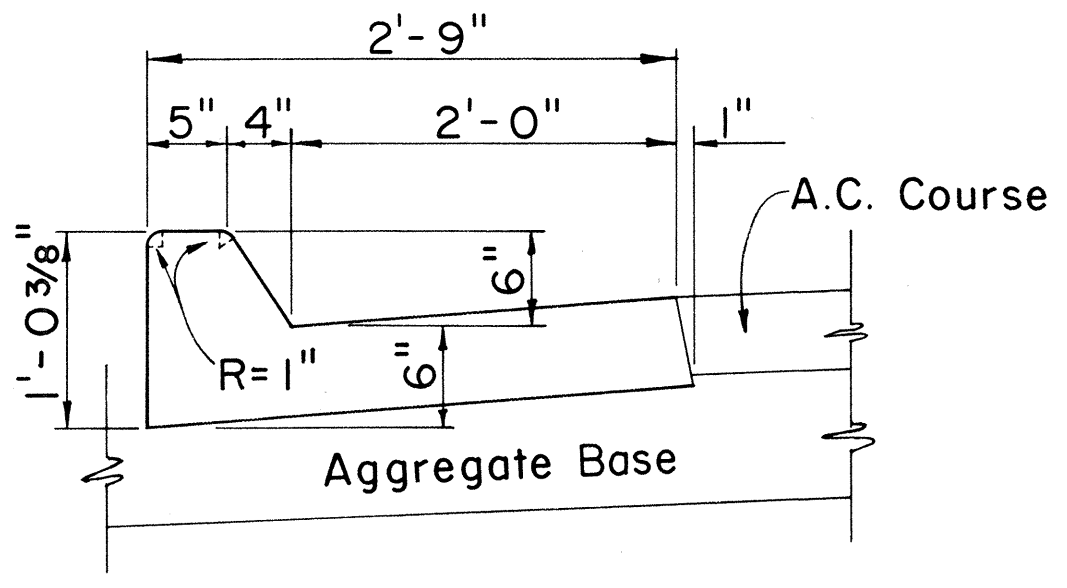


CURB & GUTTER, TYPE 2AG

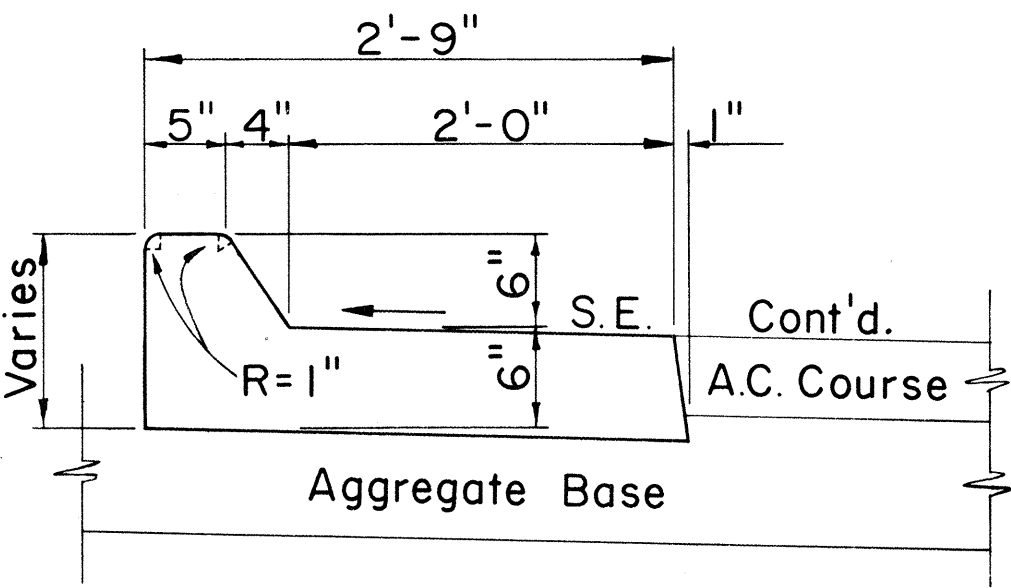


CURB & GUTTER, TYPE 2AGM

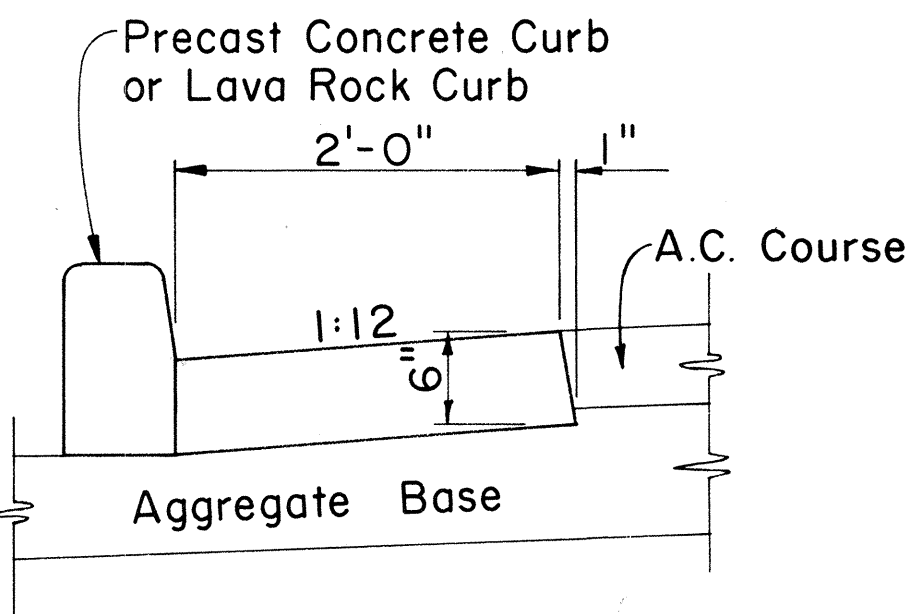


GUTTER, TYPE 2A

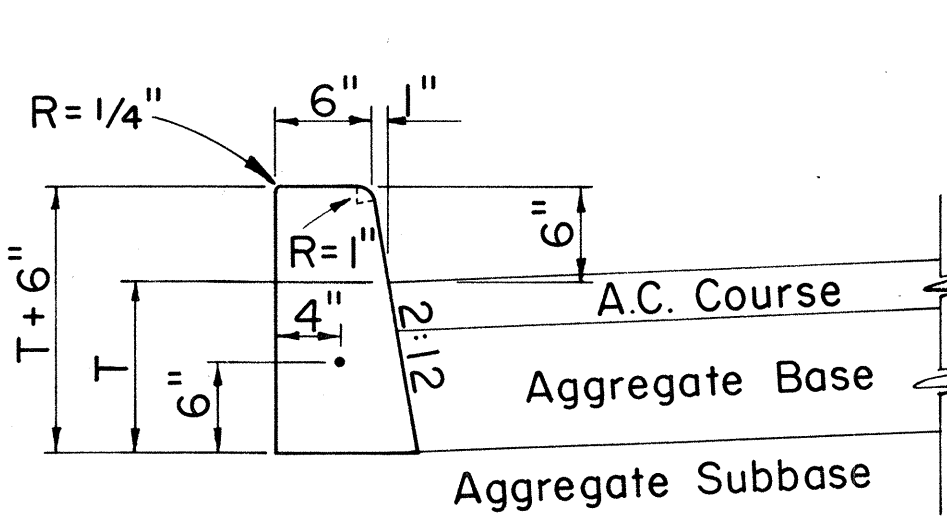

CURB, TYPE 2D

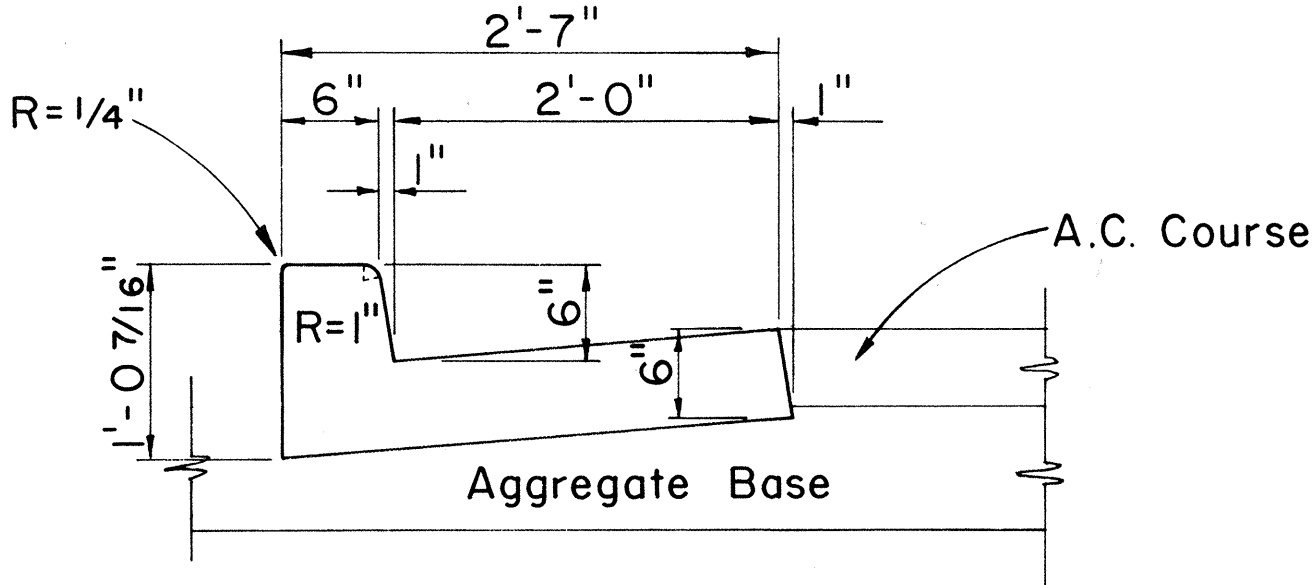

CURB & GUTTER, TYPE 2DG

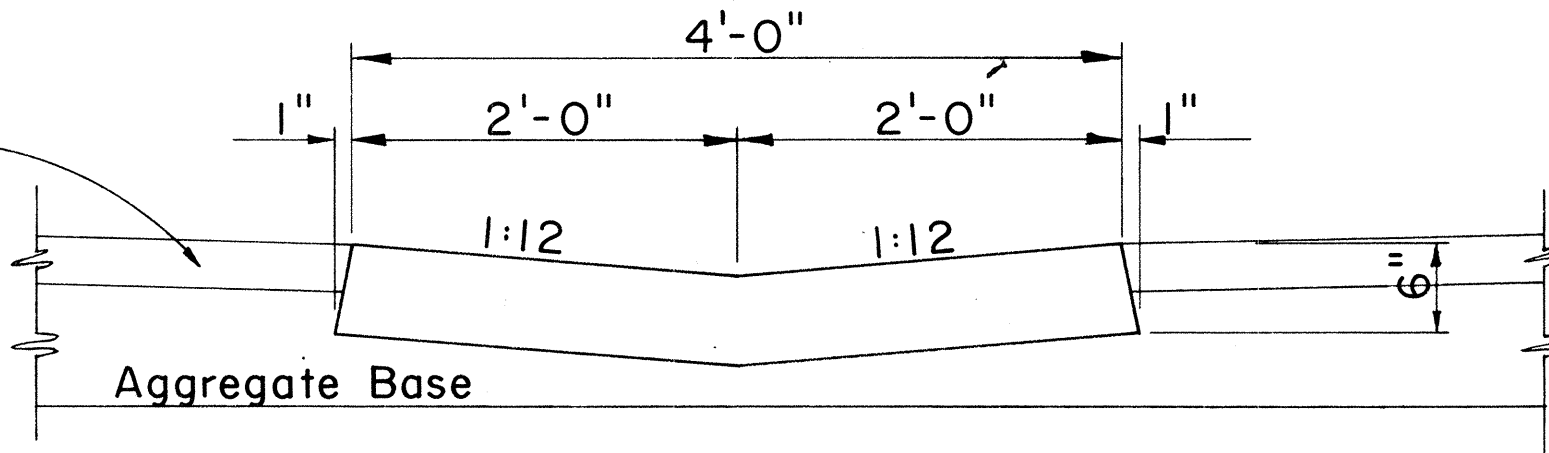

GUTTER, TYPE 2G

CAST-IN-PLACE CONCRETE CURBS AND/OR GUTTERS

Scale: 1" = 1'-0"

APPROVAL RECOMMENDED:

[Signature] 12-4-69
HIGHWAY DESIGN ENGINEER DATE

APPROVED:

[Signature] 12-10-59
ASSISTANT CHIEF, ENGINEERING DATE

NO.	REVISION	APPROVED BY	DATE

STATE OF HAWAII
DEPARTMENT OF TRANSPORTATION
HIGHWAYS DIVISION



STANDARD DETAILS

TYPICAL DETAILS OF CURB




AND/OR GUTTERS

DATE	
SURVEY PLOTTED BY	
DRAWN BY	
DESIGNED BY	
CHECKED BY	
ORIGINAL PLAN	
NOTE BOOK	
No.	




FED. ROAD DIST. NO.	STATE	FED. AID PROJ. NO.	FISCAL YEAR	SHEET NO.	TOTAL SHEETS
HAWAII	HAW.	F-0721(15)	1980	ADD. 8 S-1	21

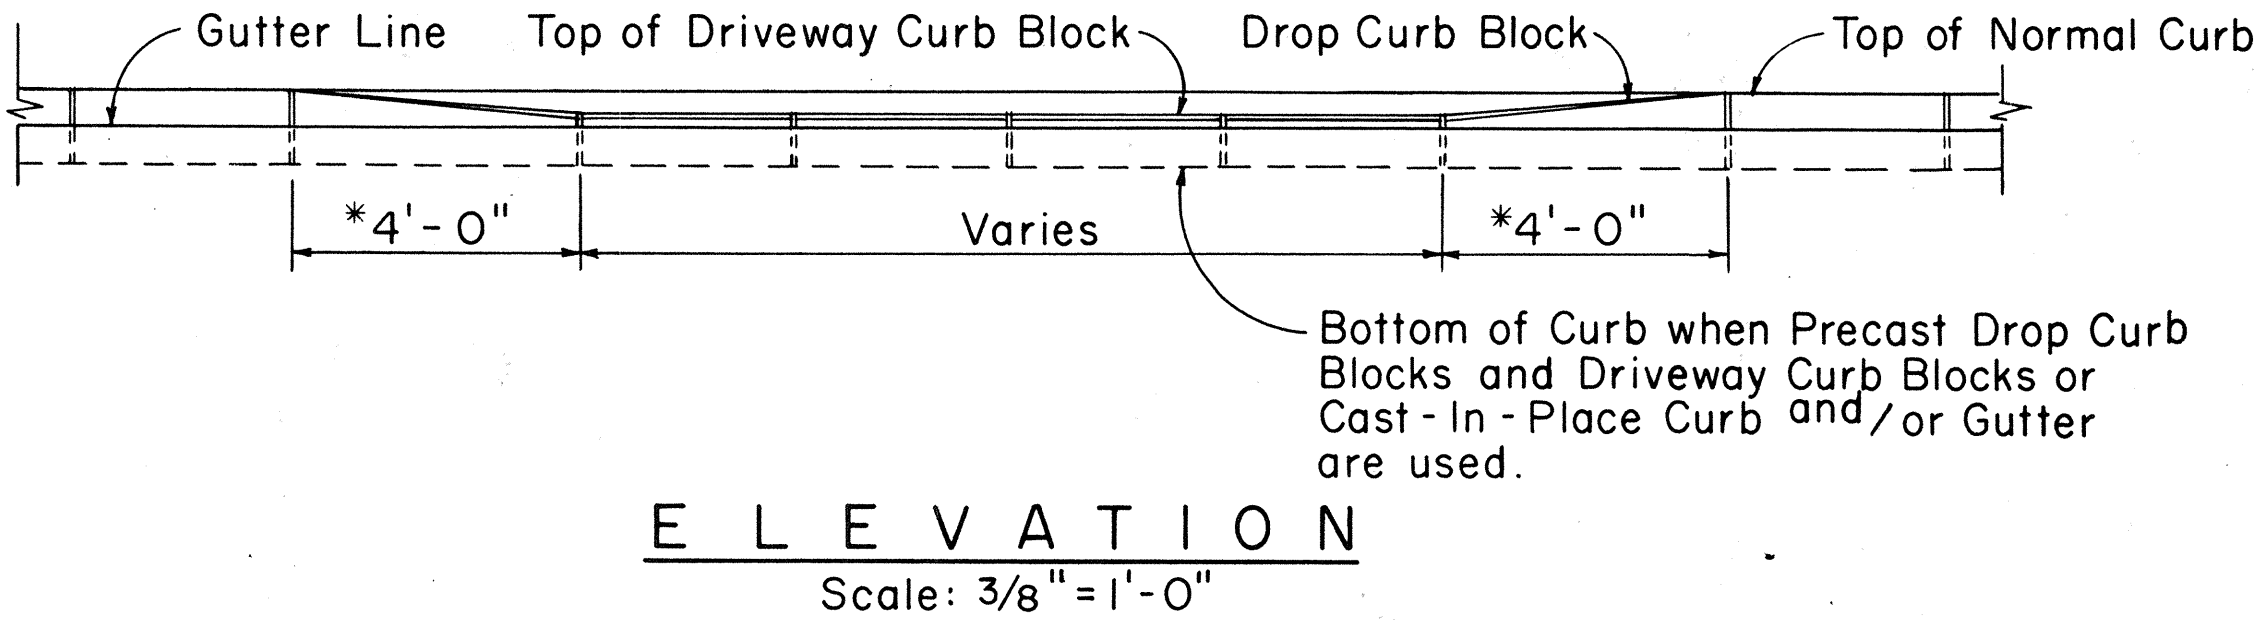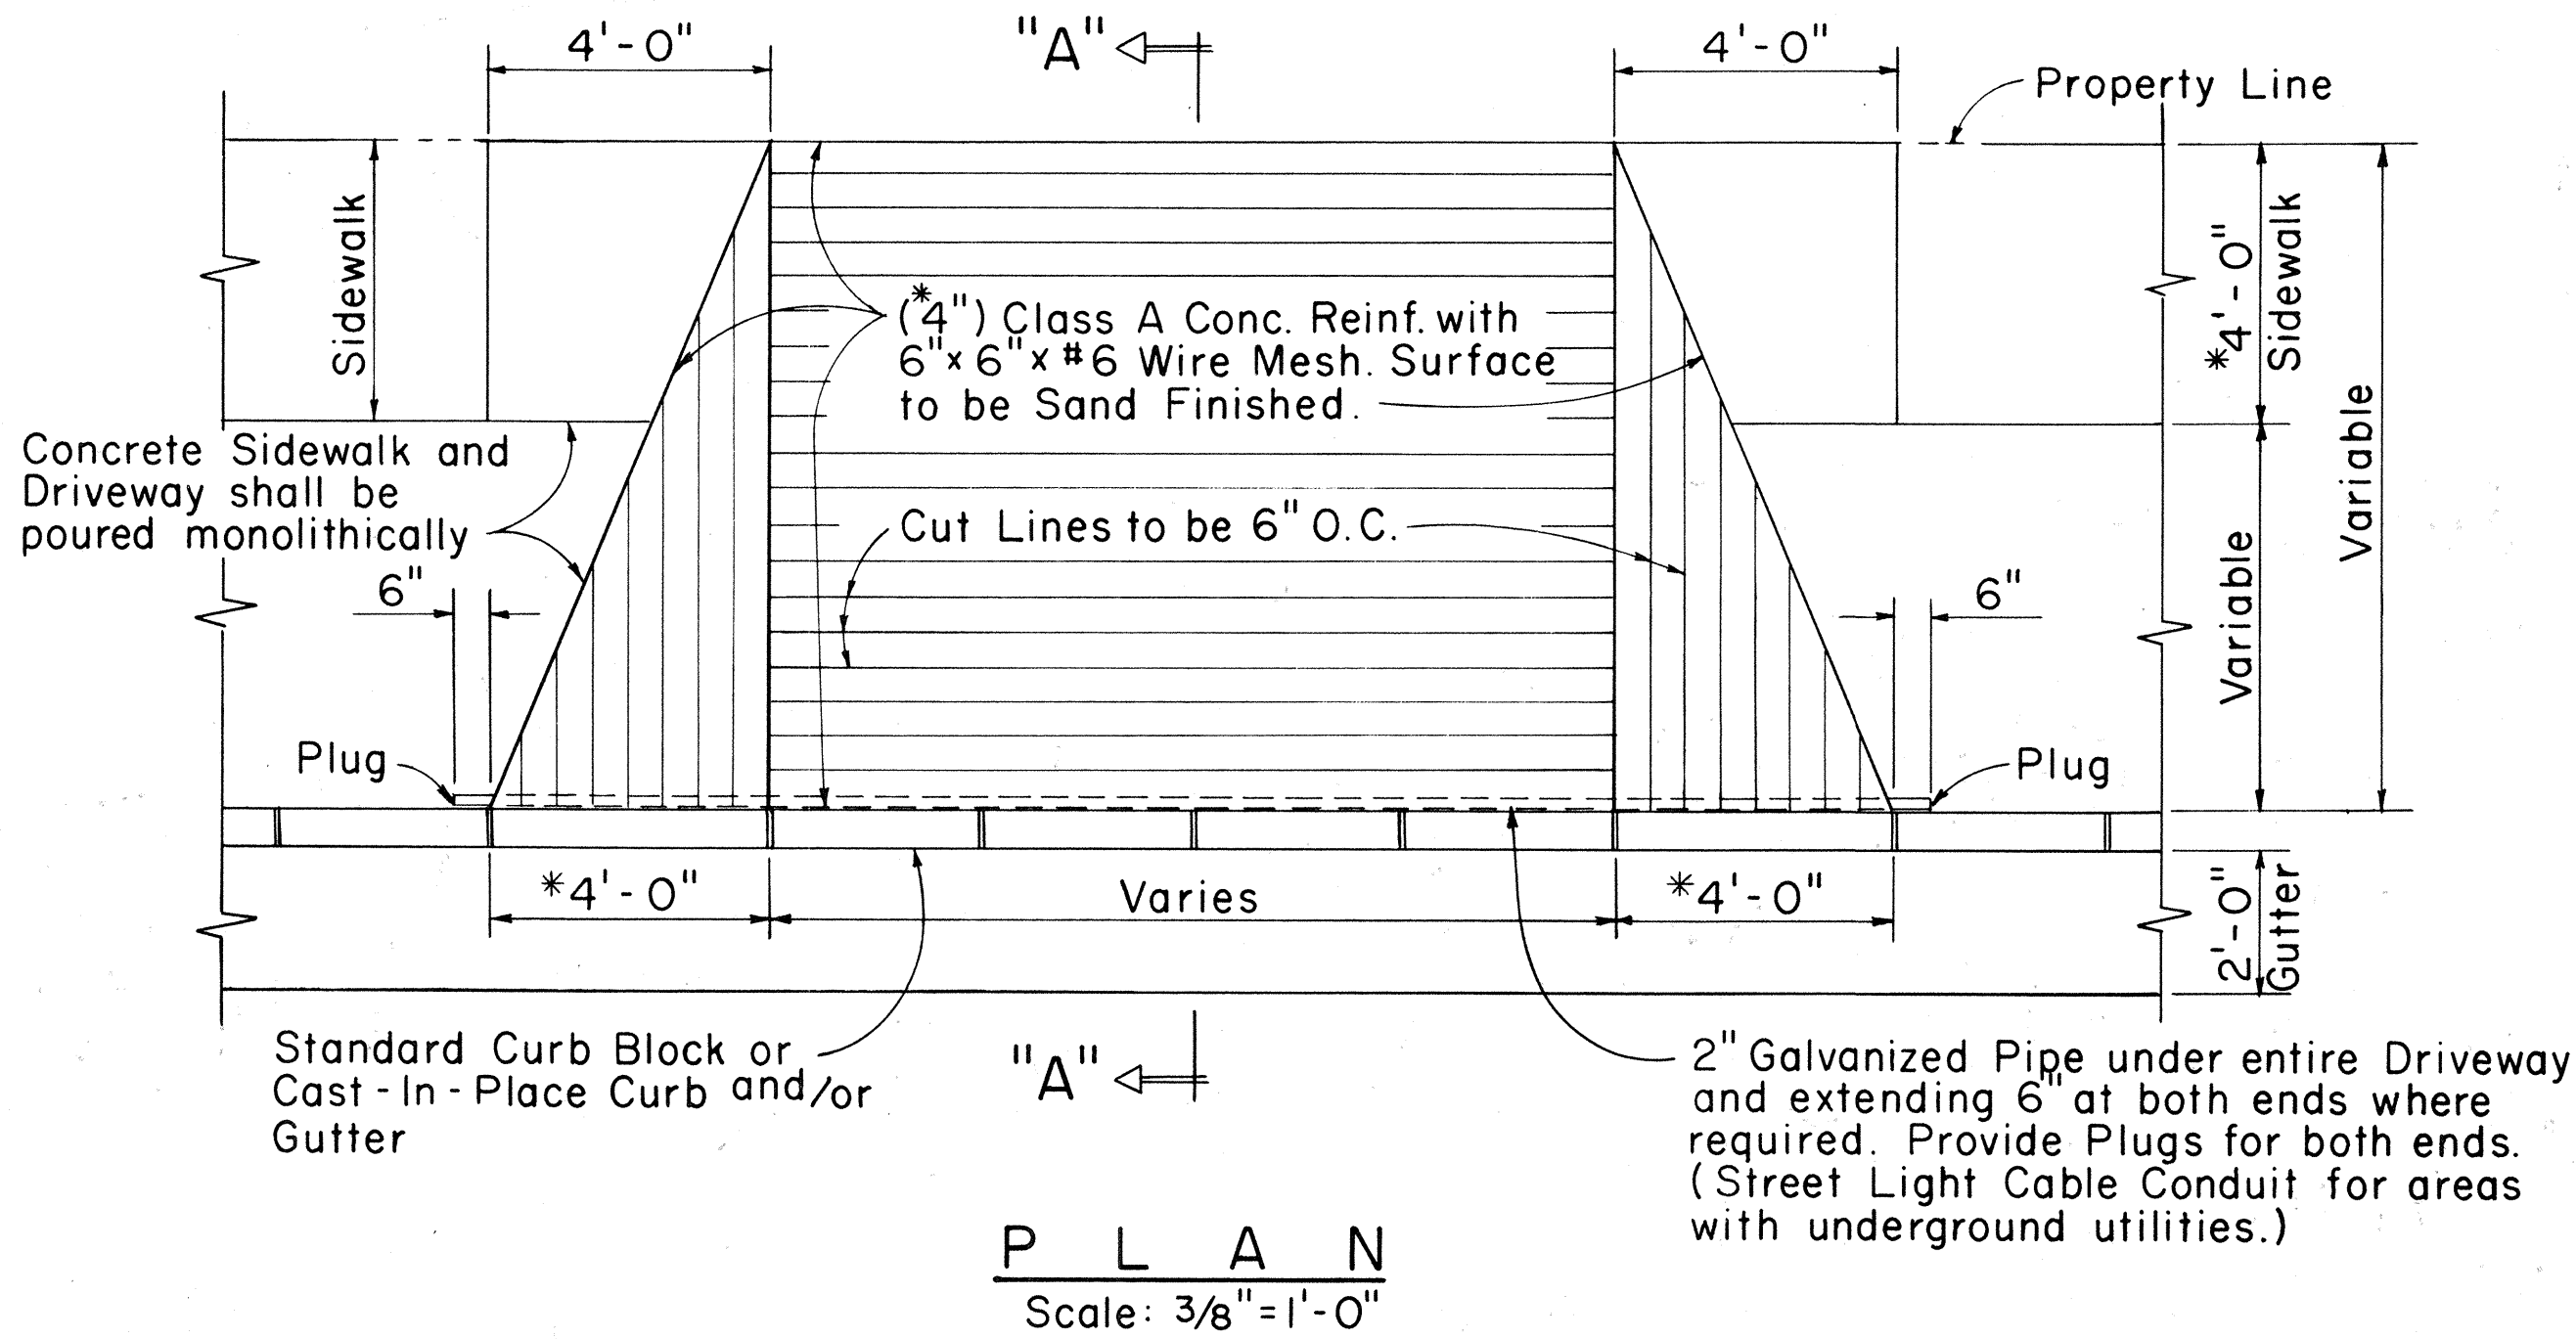


Dist. Curb Line to ℓ	Slope
12'	5/8" to 12"
10'	3/4" to 12"
8'	1" to 12"
7'	7/8" to 12"
6'	1" to 12"
3'	1 3/4" to 12"

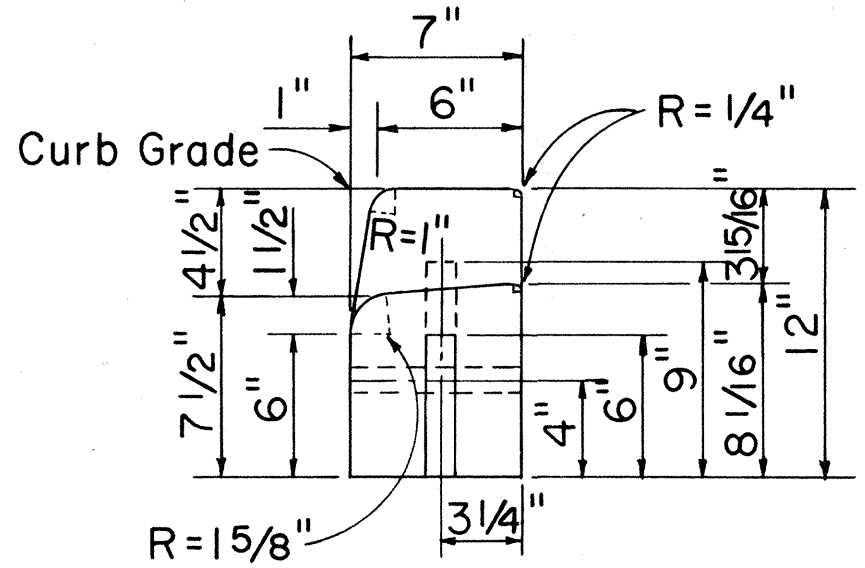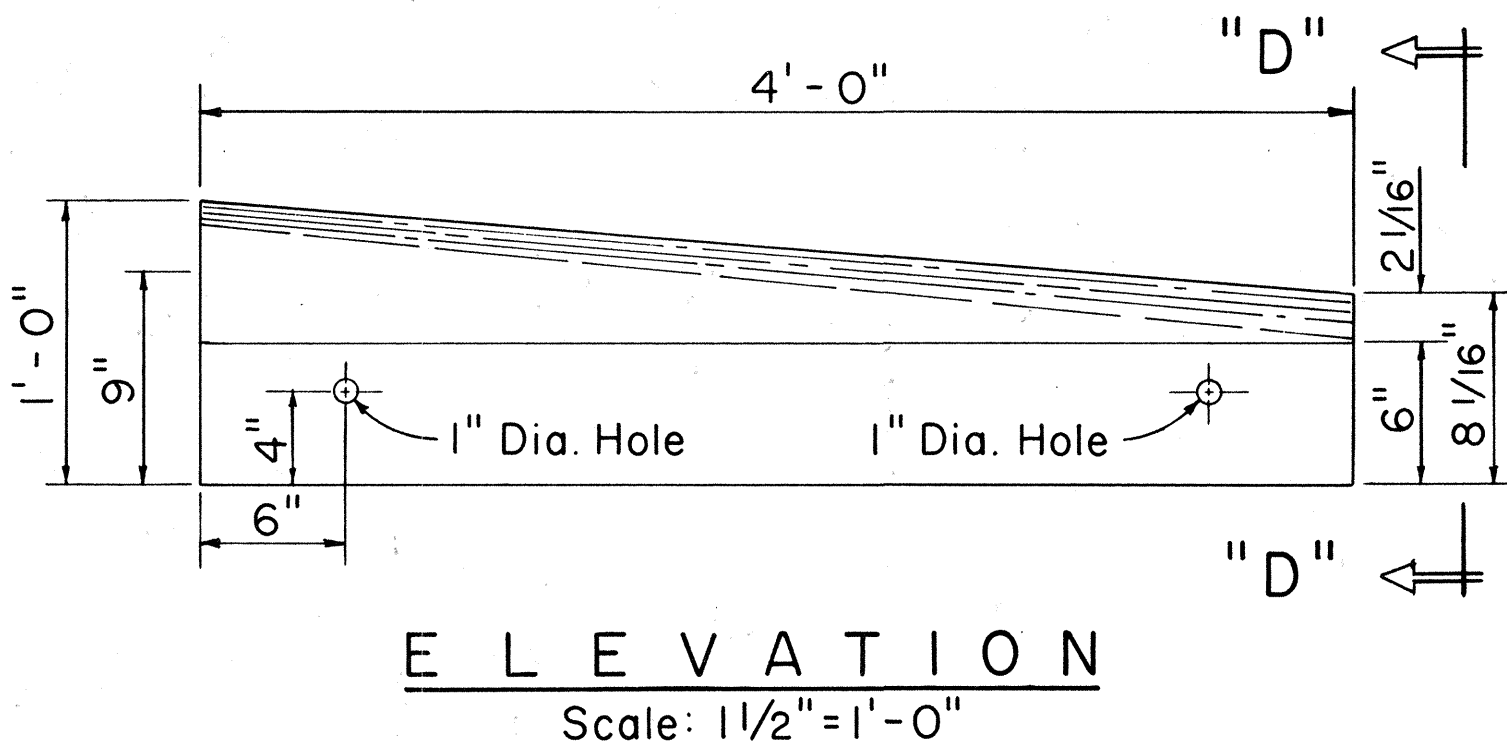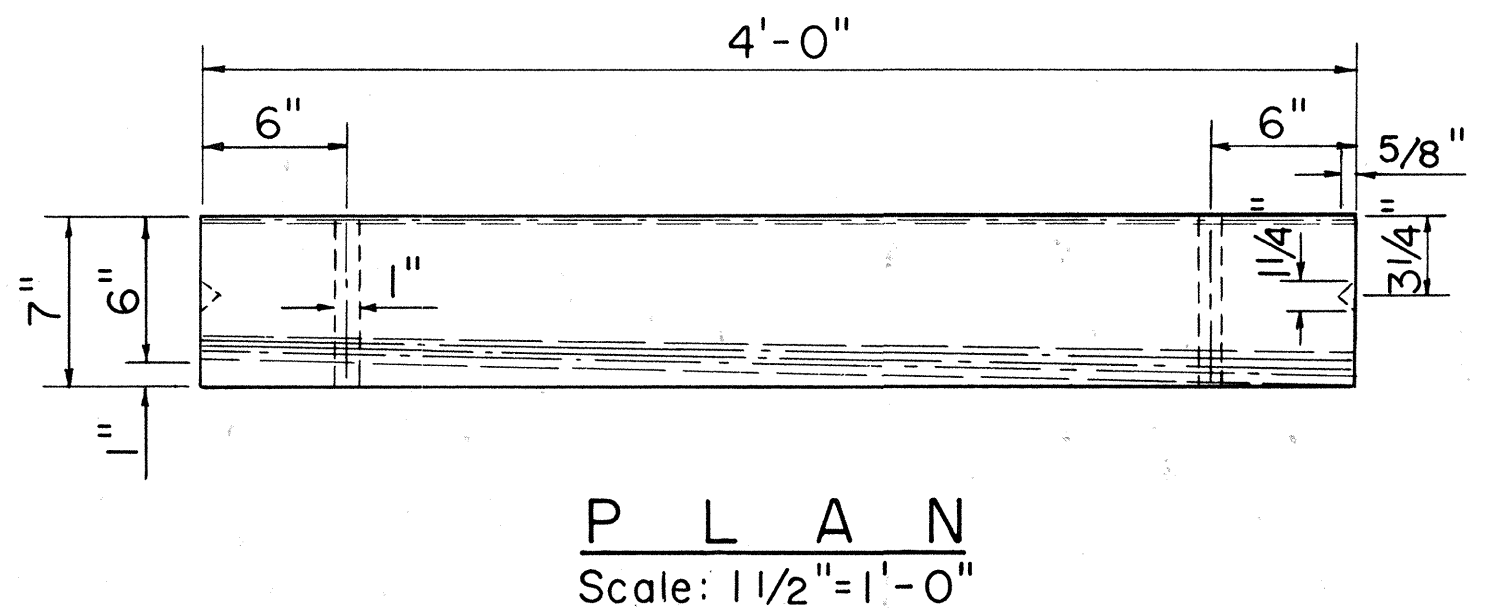


PRE-CAST CONC. DROP CURB BLOCK

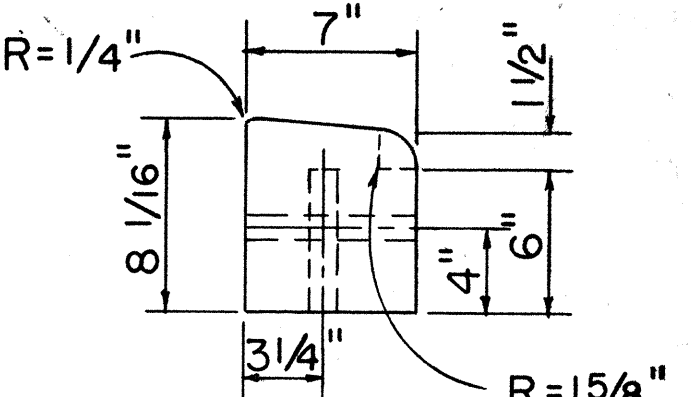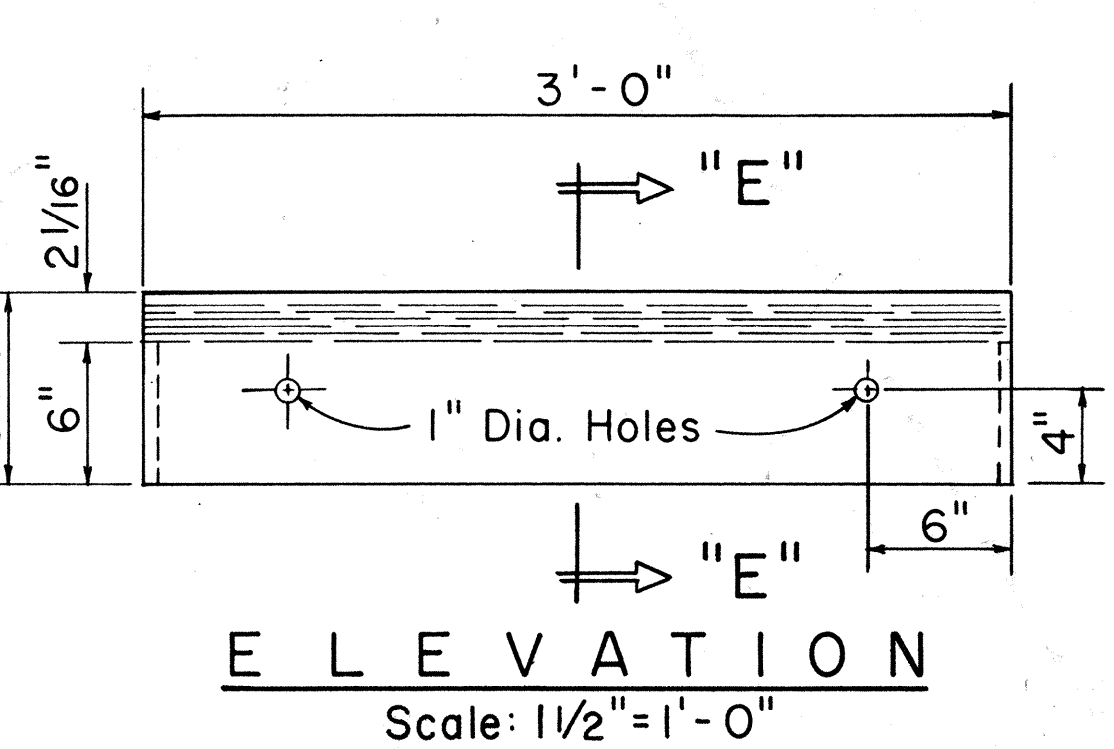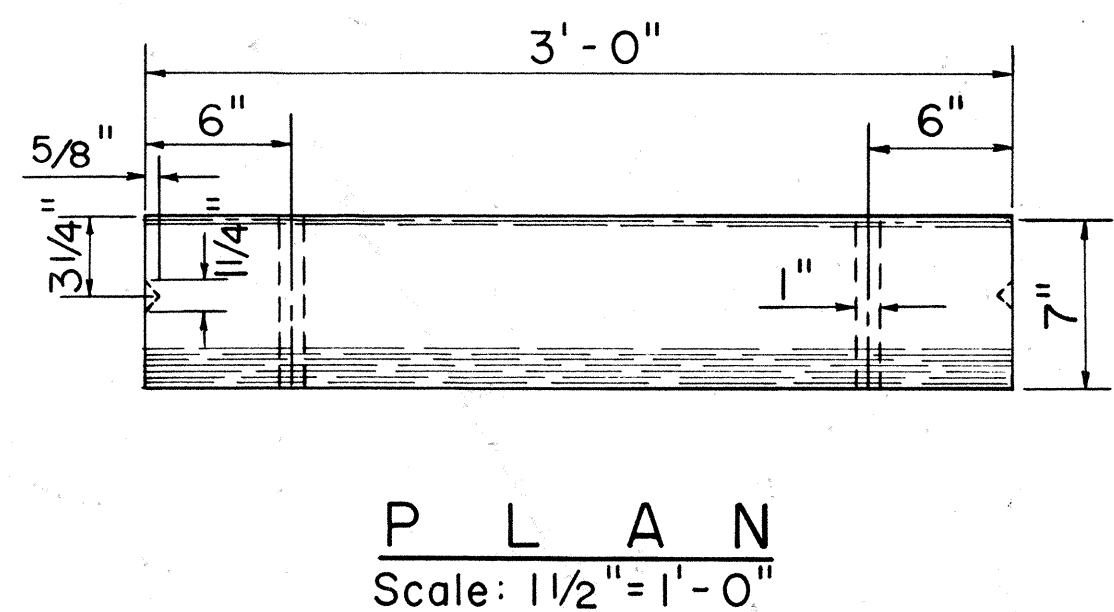


PRE-CAST CONC. DRIVEWAY CURB

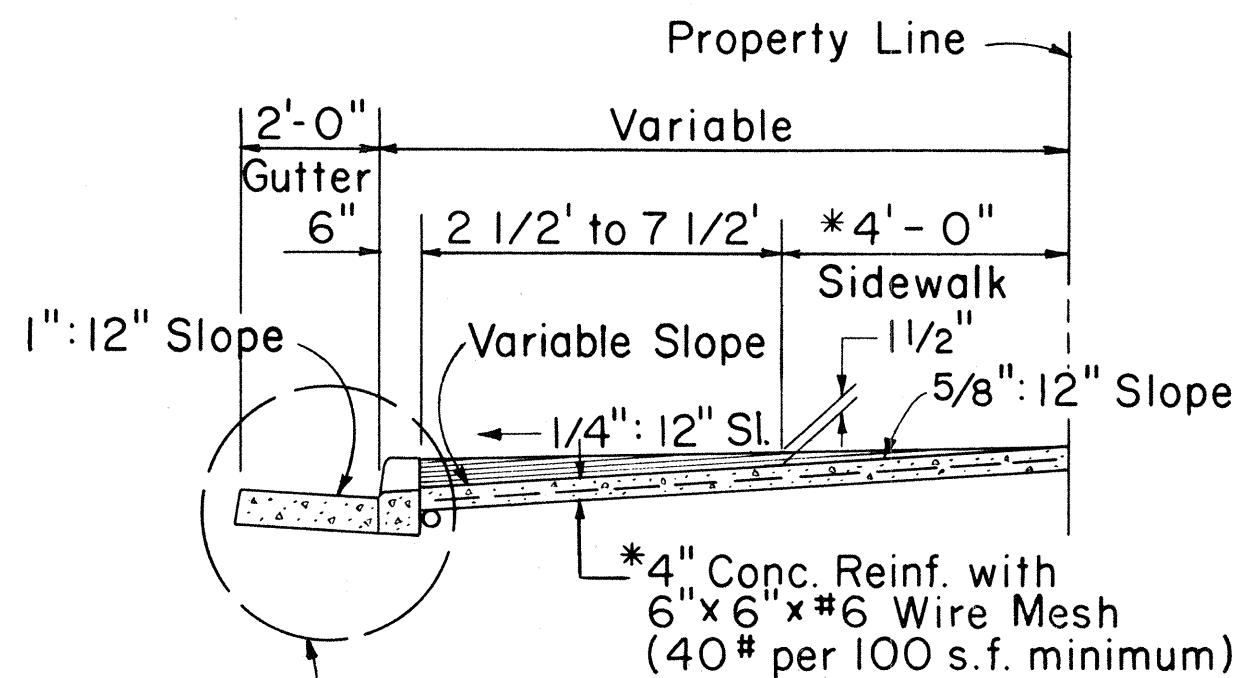

PRE-CAST DRIVEWAY CURB AND CAST-IN-PLACE GUTTER

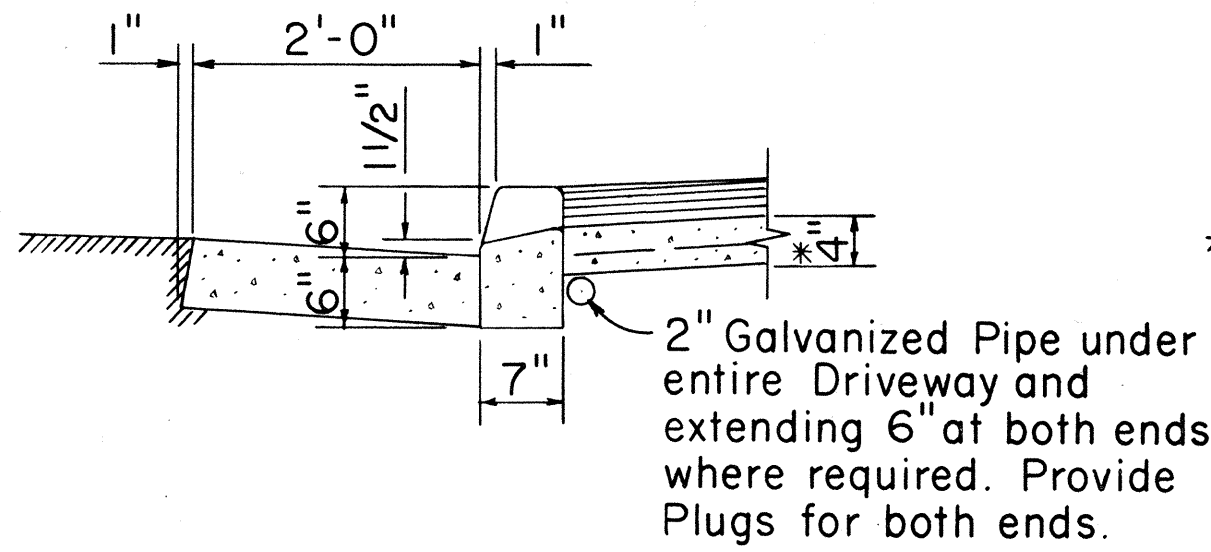

CAST-IN-PLACE INTEGRAL DRIVEWAY CURB AND GUTTER

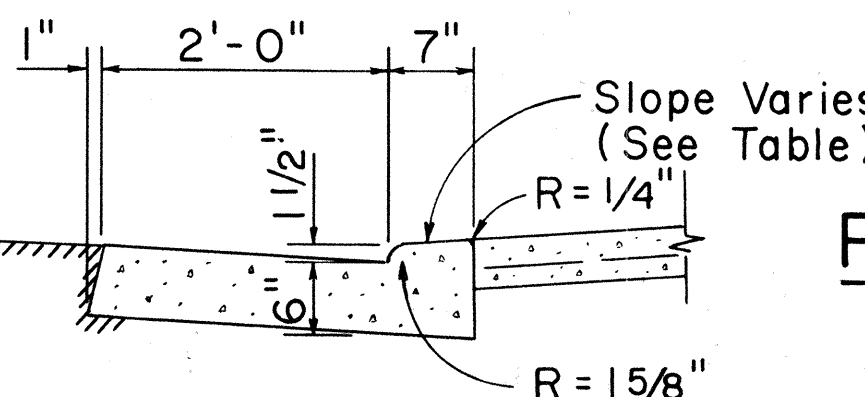

TYPICAL DETAILS OF REINF. CONC. DROP DRIVEWAY

Scale: As Noted

NOTE:
1. * Use dimension shown unless otherwise noted on the plans.

APPROVAL RECOMMENDED:
HIGHWAY DESIGN ENGINEER
12-4-69
DATE

APPROVED:
ASSISTANT CHIEF, ENGINEERING
12-10-69
DATE

NO.	REVISION	APPROVED BY	DATE

STATE OF HAWAII DEPARTMENT OF TRANSPORTATION HIGHWAYS DIVISION STANDARD DETAILS TYPICAL DETAILS OF REINF. CONC. DROP DRIVEWAY Scale: As Shown
