


El E15

TYPICAL STREET LIGHT STANDARD INSTALLATION WITH TRANSFORMER BASE

FISCAL SHEET TOTAL YEAR NO. SHEETS FED. ROAD DIST. NO. PROJ. NO. 92A-01-00 2002 55 HAW.

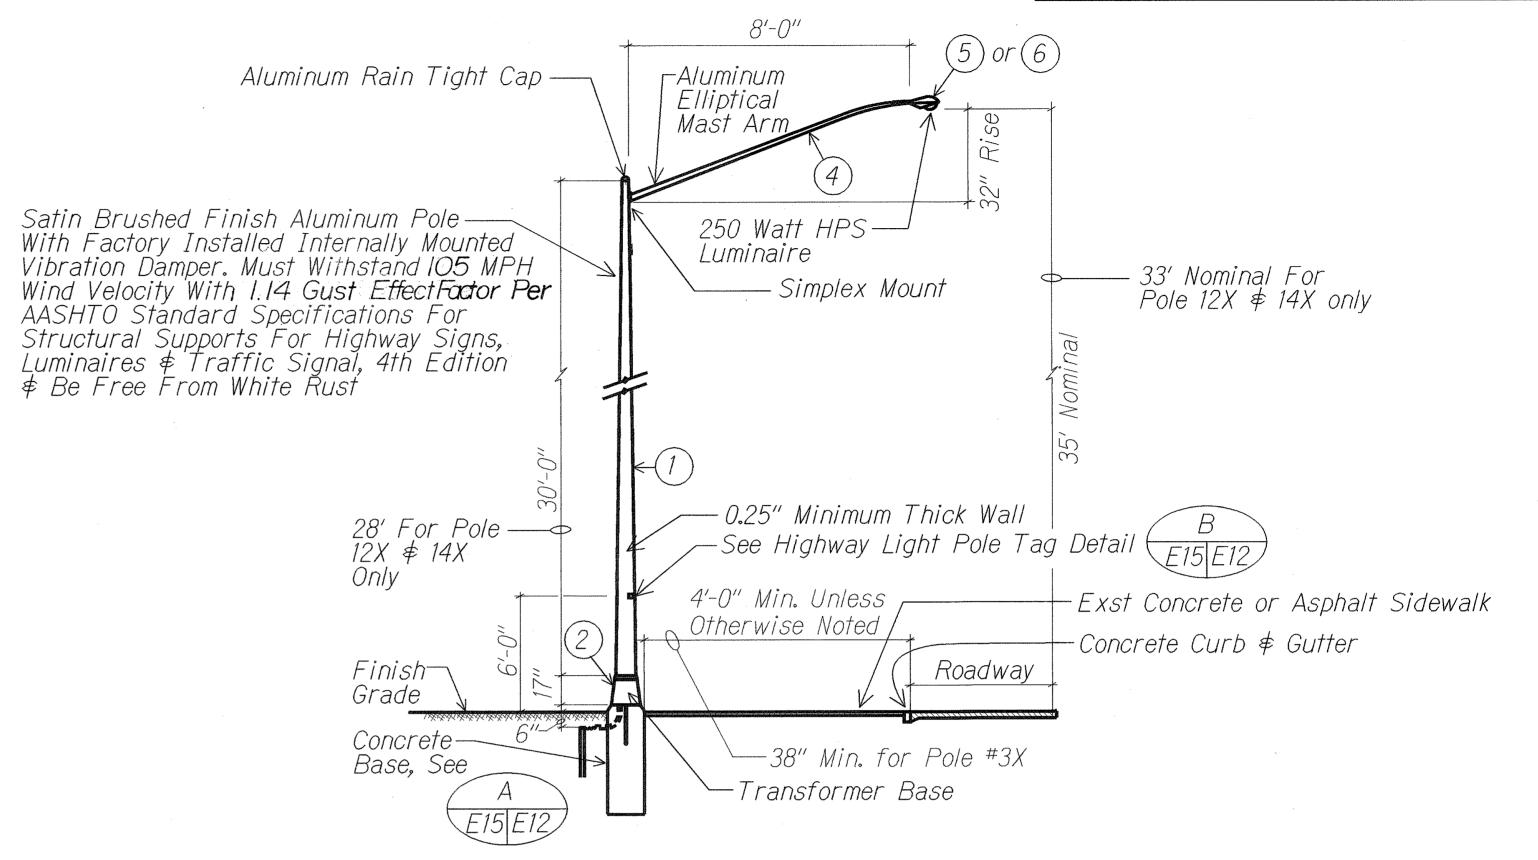

01002-E2 MATERIAL LIST DESCRIPTION ITEM MANUFACTURER Light Pole, 30', Alum Transformer Base (Alum) (Breakaway Type) Mast Arm, 8', Alum, Double Simplex Mount Mast Arm, 8', Alum, Single Simplex Mount Luminaire, 250W HPS Luminaire, 150W HPS

TYPICAL STREET LIGHT STANDARD

INSTALLATION WITH TRANSFORMER BASE

EI E15



LICENSED PROFESSIONAL ENGINEER No. 3181-E MAIT US THIS WORK WAS PREPARED BY ME OR UNDER MY SUPERVISION. MK ENGINEERS, LTD.
LICENSE EXPIRATION DATE: 4/30/04 Scale:

STATE OF HAWAII **DEPARTMENT OF TRANSPORTATION** TYPICAL STREET LIGHT STANDARD INSTALLATION

NIMITZ HIGHWAY INTERSECTION IMPROVEMENTS AT SAND ISLAND ACCESS ROAD PROJECT NO. 92A-01-00 Date: Apr 26, 2002

> SHEET No. E15 OF 16 SHEETS

55