

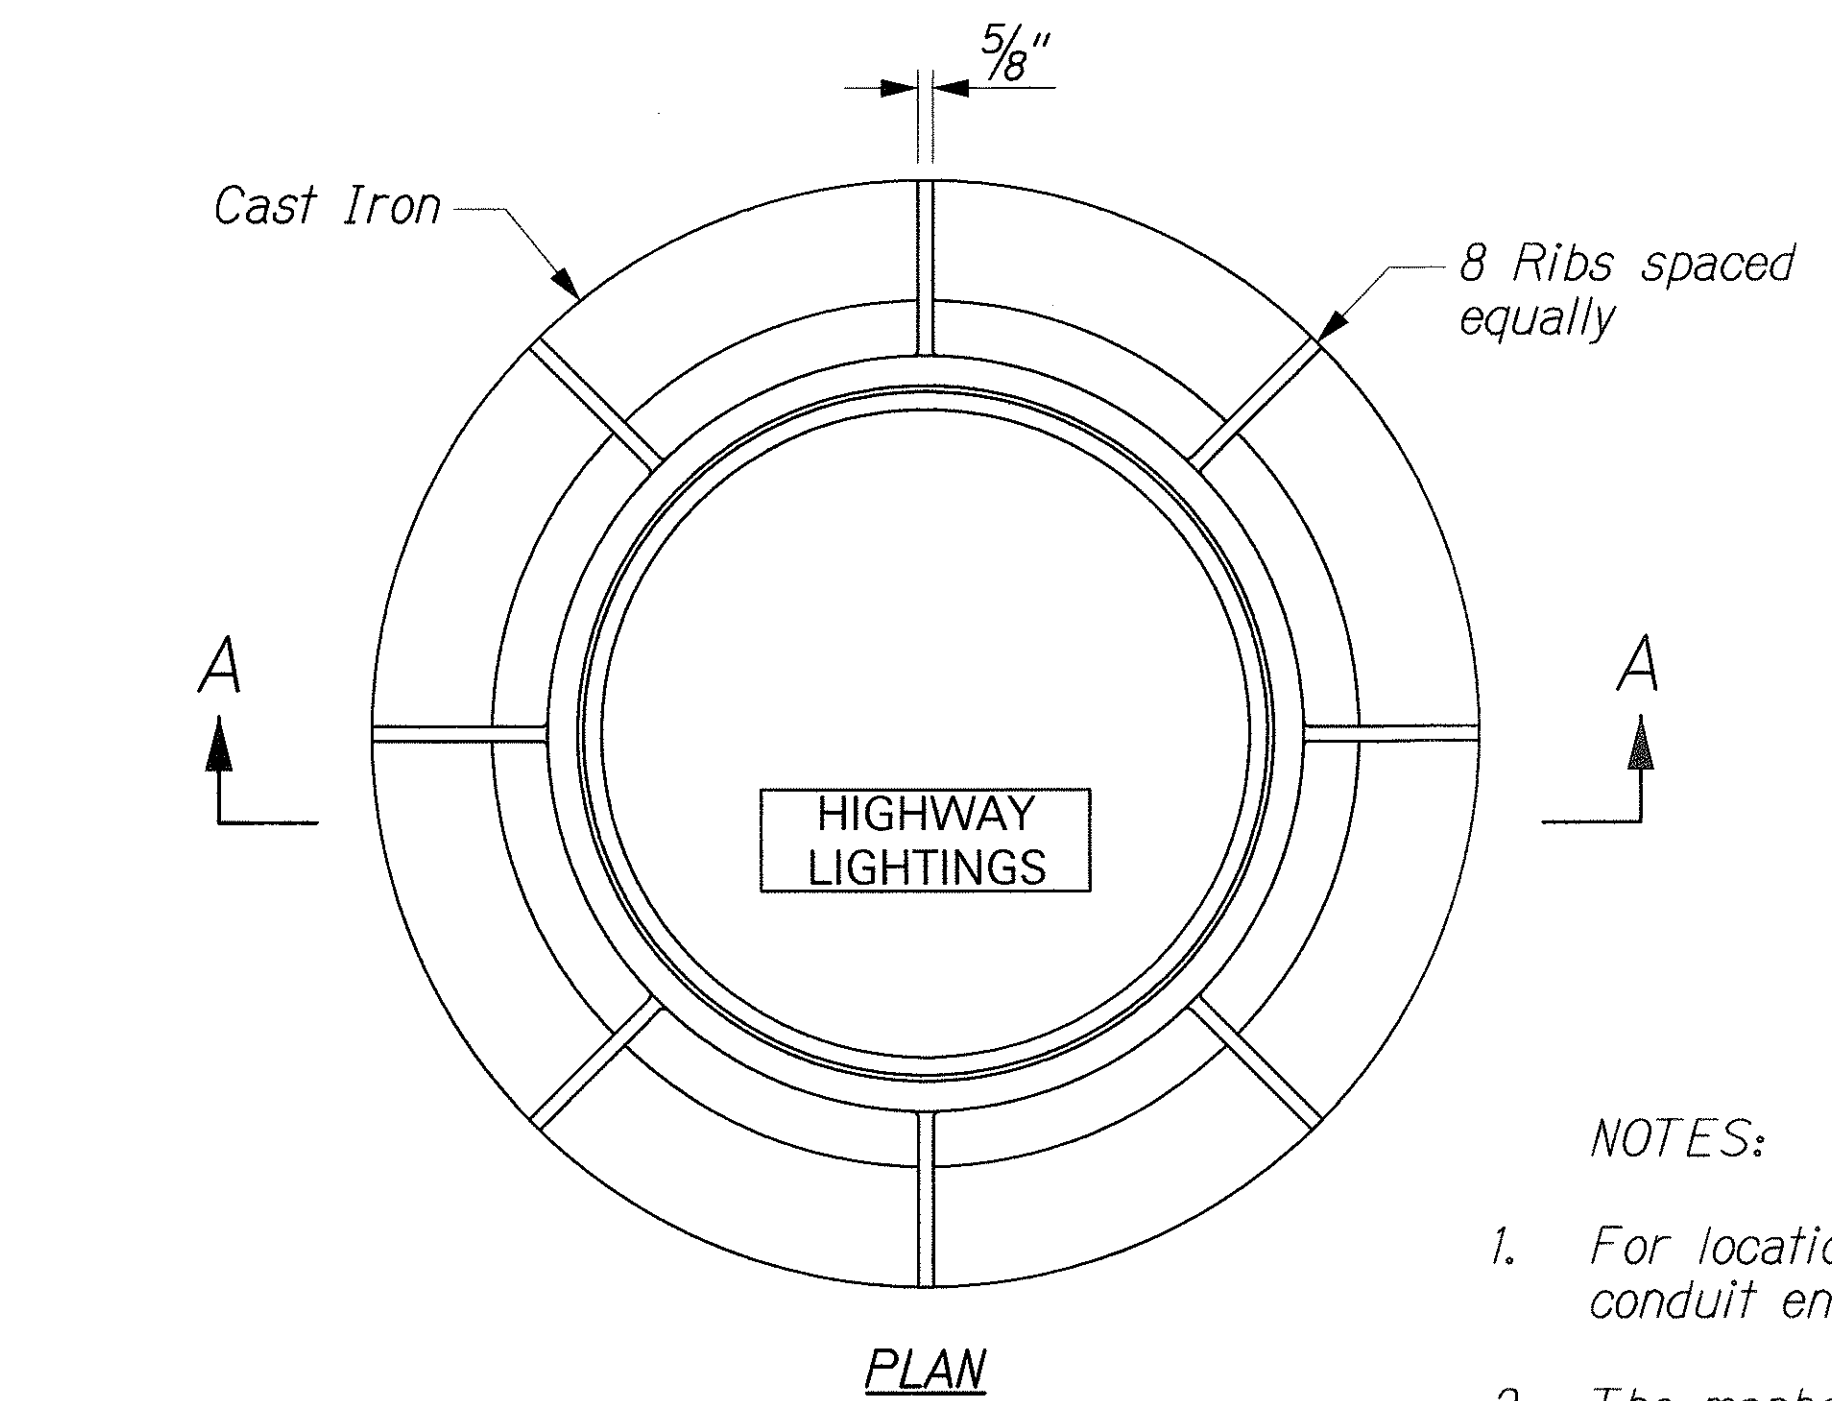



FED. ROAD DIST. NO.	STATE	PROJ. NO.	FISCAL YEAR	SHEET NO.	TOTAL SHEETS
HAWAII	HAW.	92A-01-03	2003	28	69

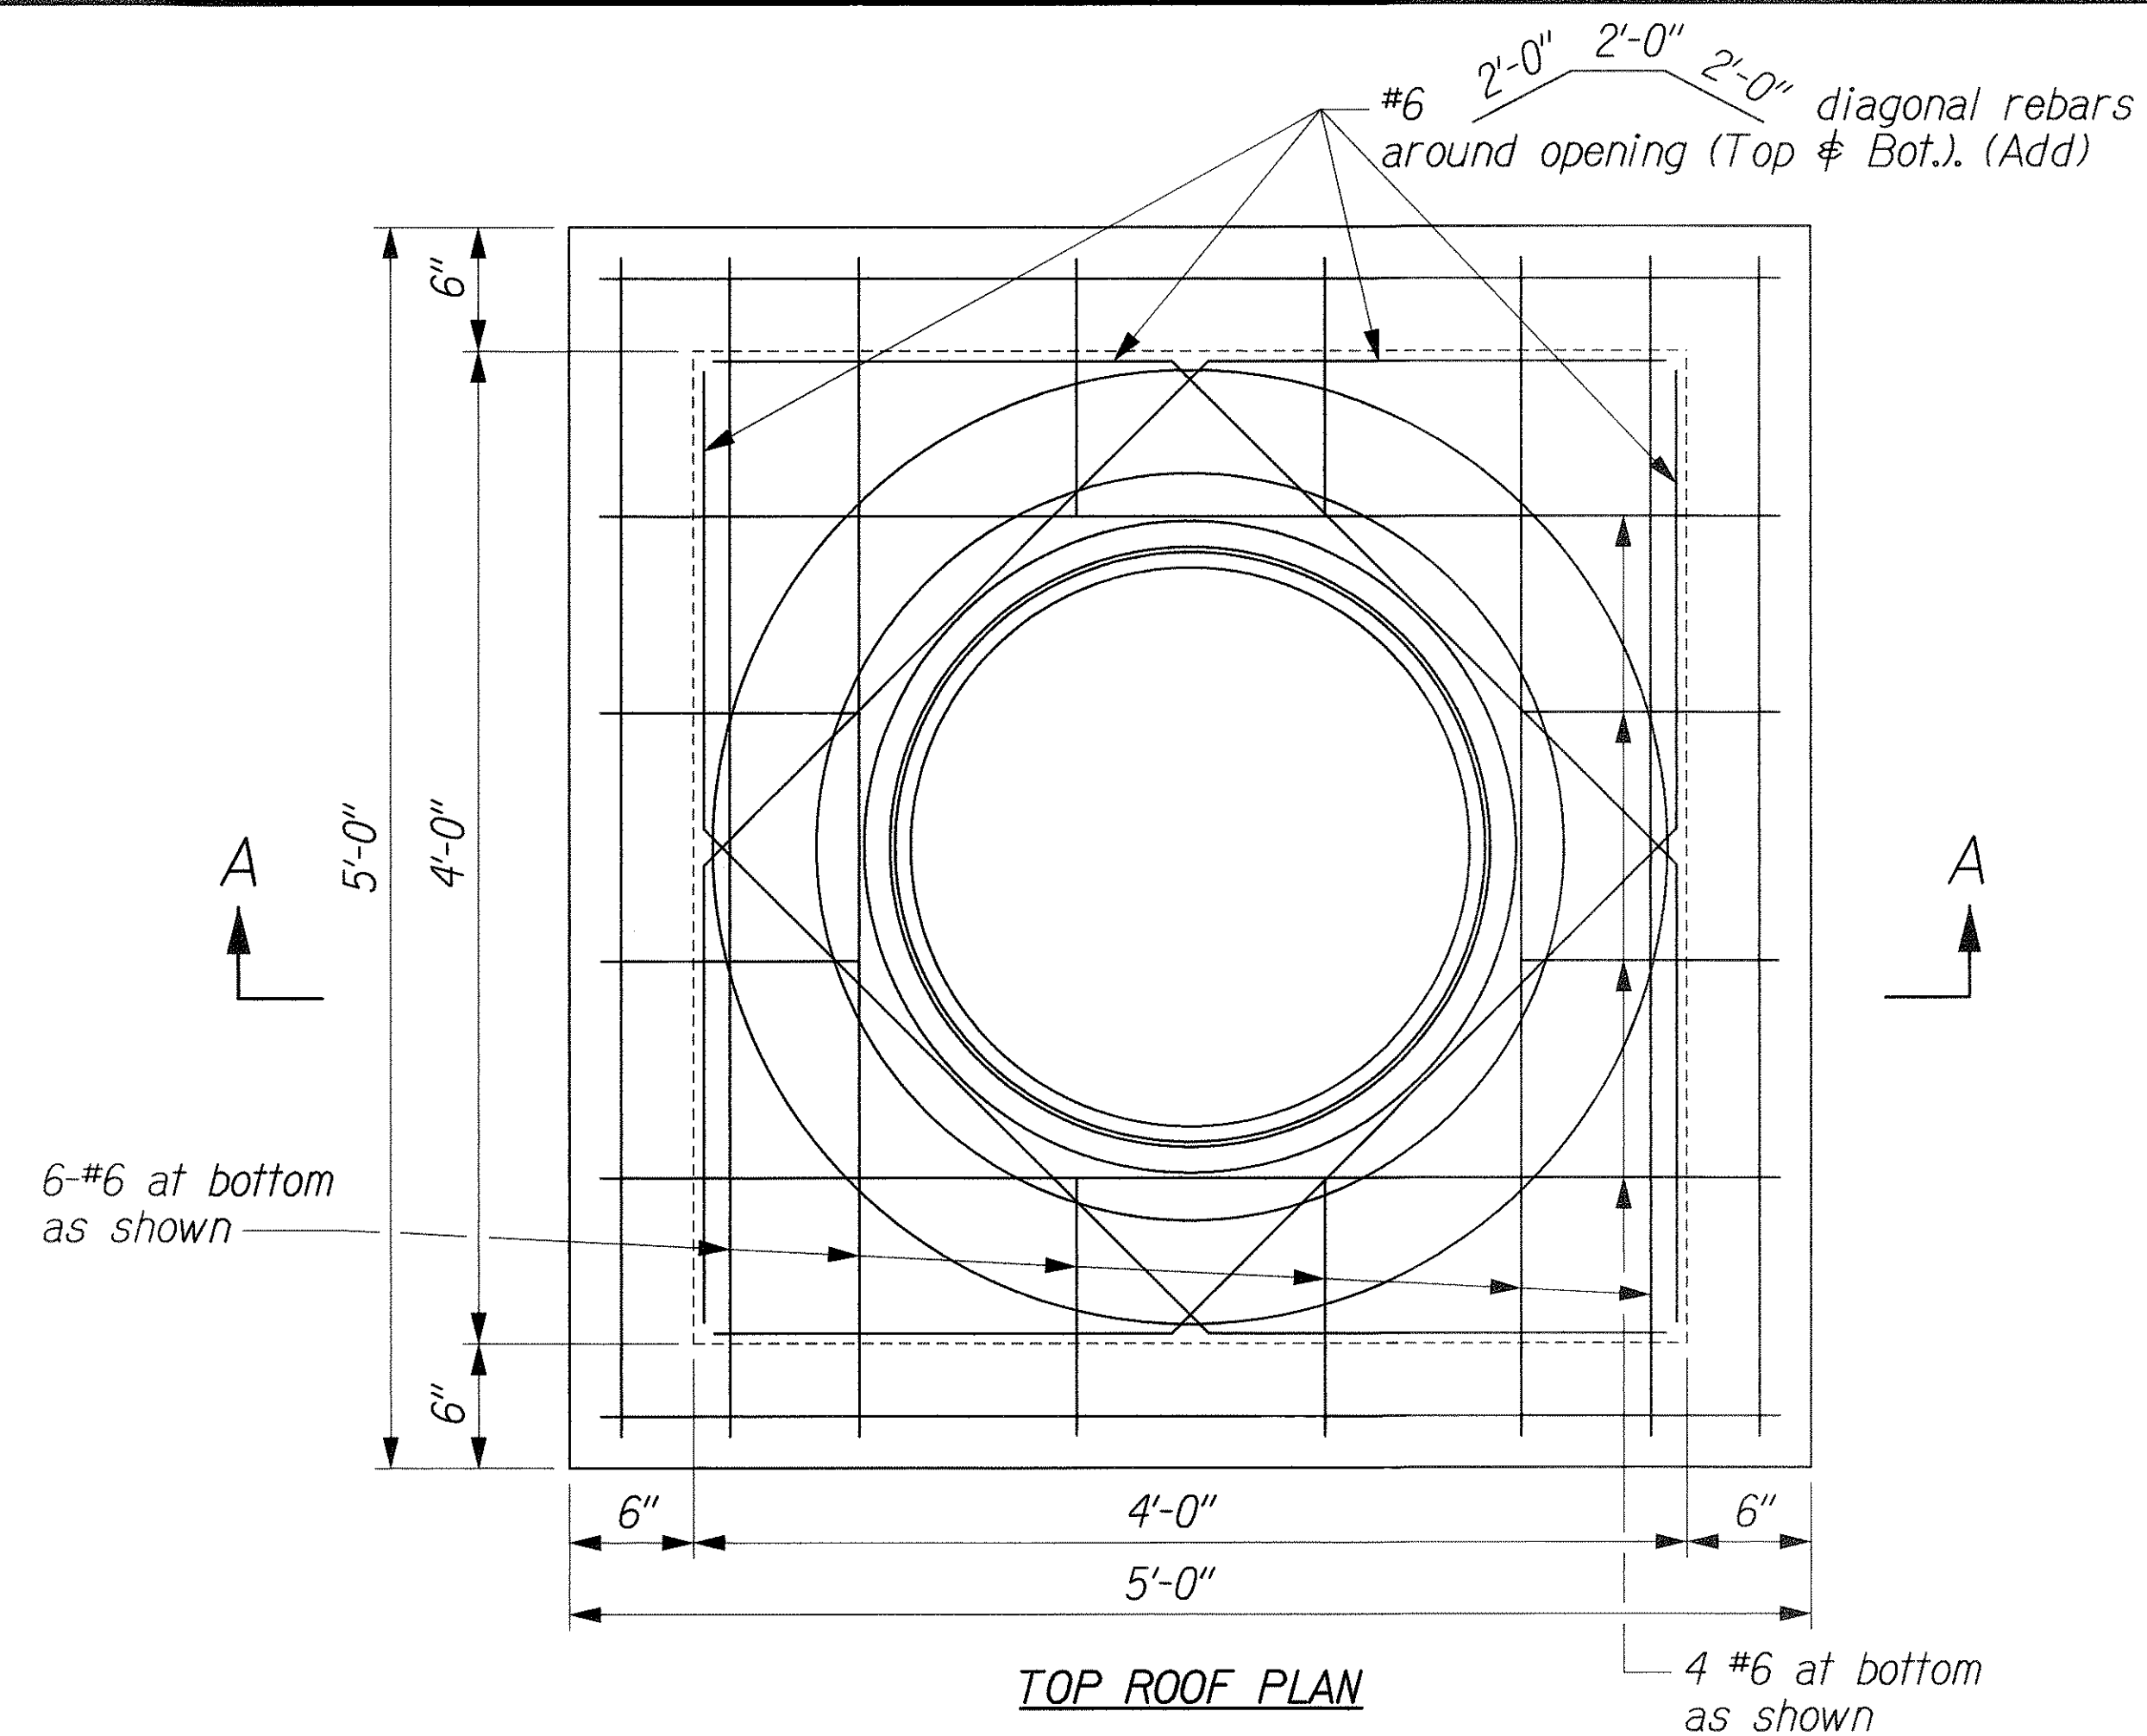

- NOTES:
1. For locations of electric conduit entries, see Sht. C3.
 2. The manhole cover shall be stamped with "HIGHWAY LIGHTINGS" as shown.
 3. The 2'-2"ø weepholes shown shall be located at diagonally opposite corners of the manhole bottom slab.

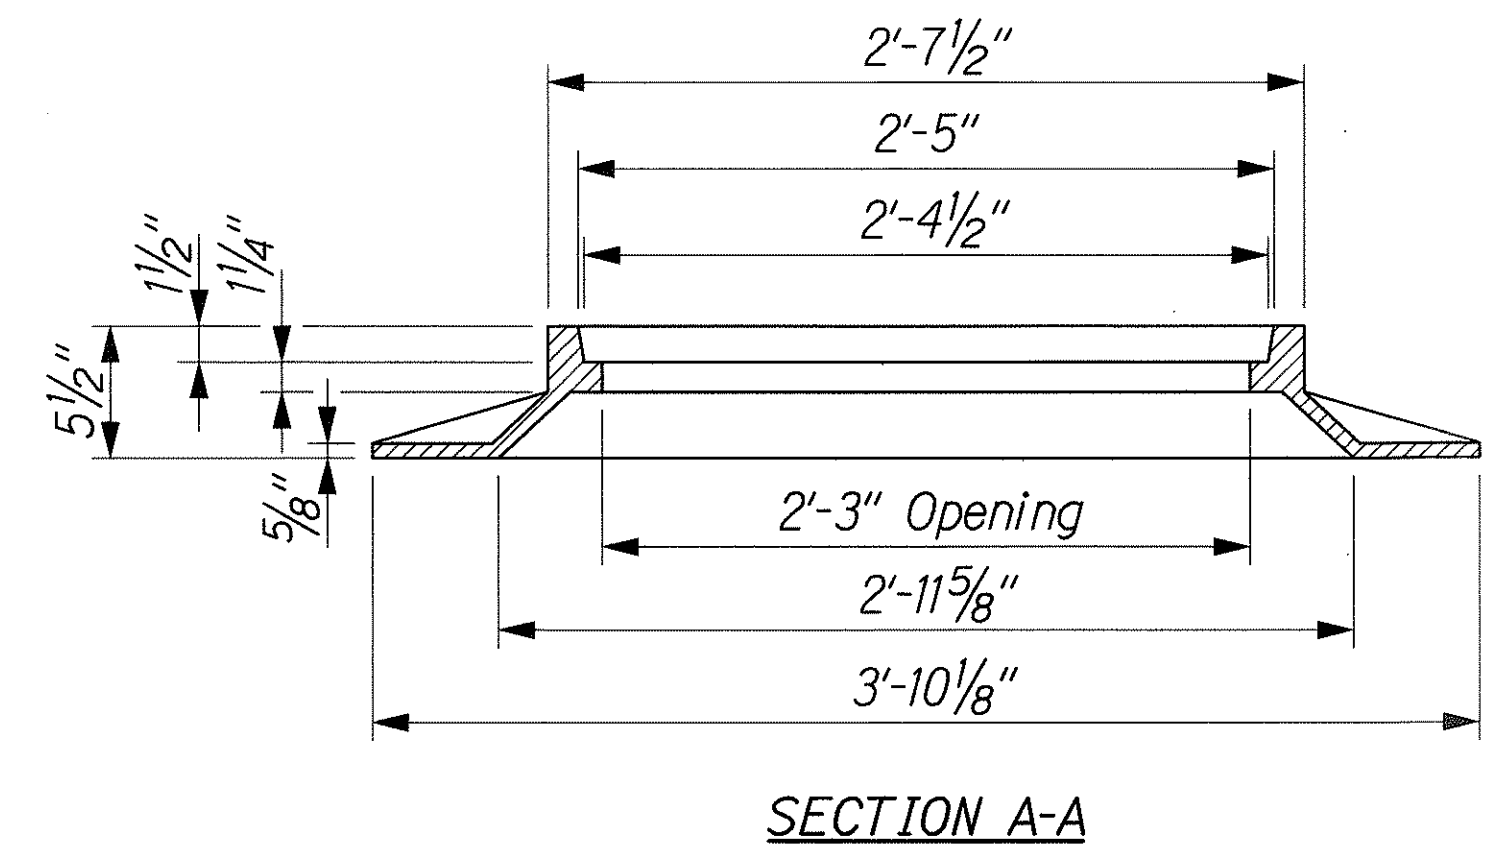

TYPE "SB" FRAME AND COVER
HIGHWAY LIGHTING MANHOLE
Scale: 1 1/2"=1'-0"

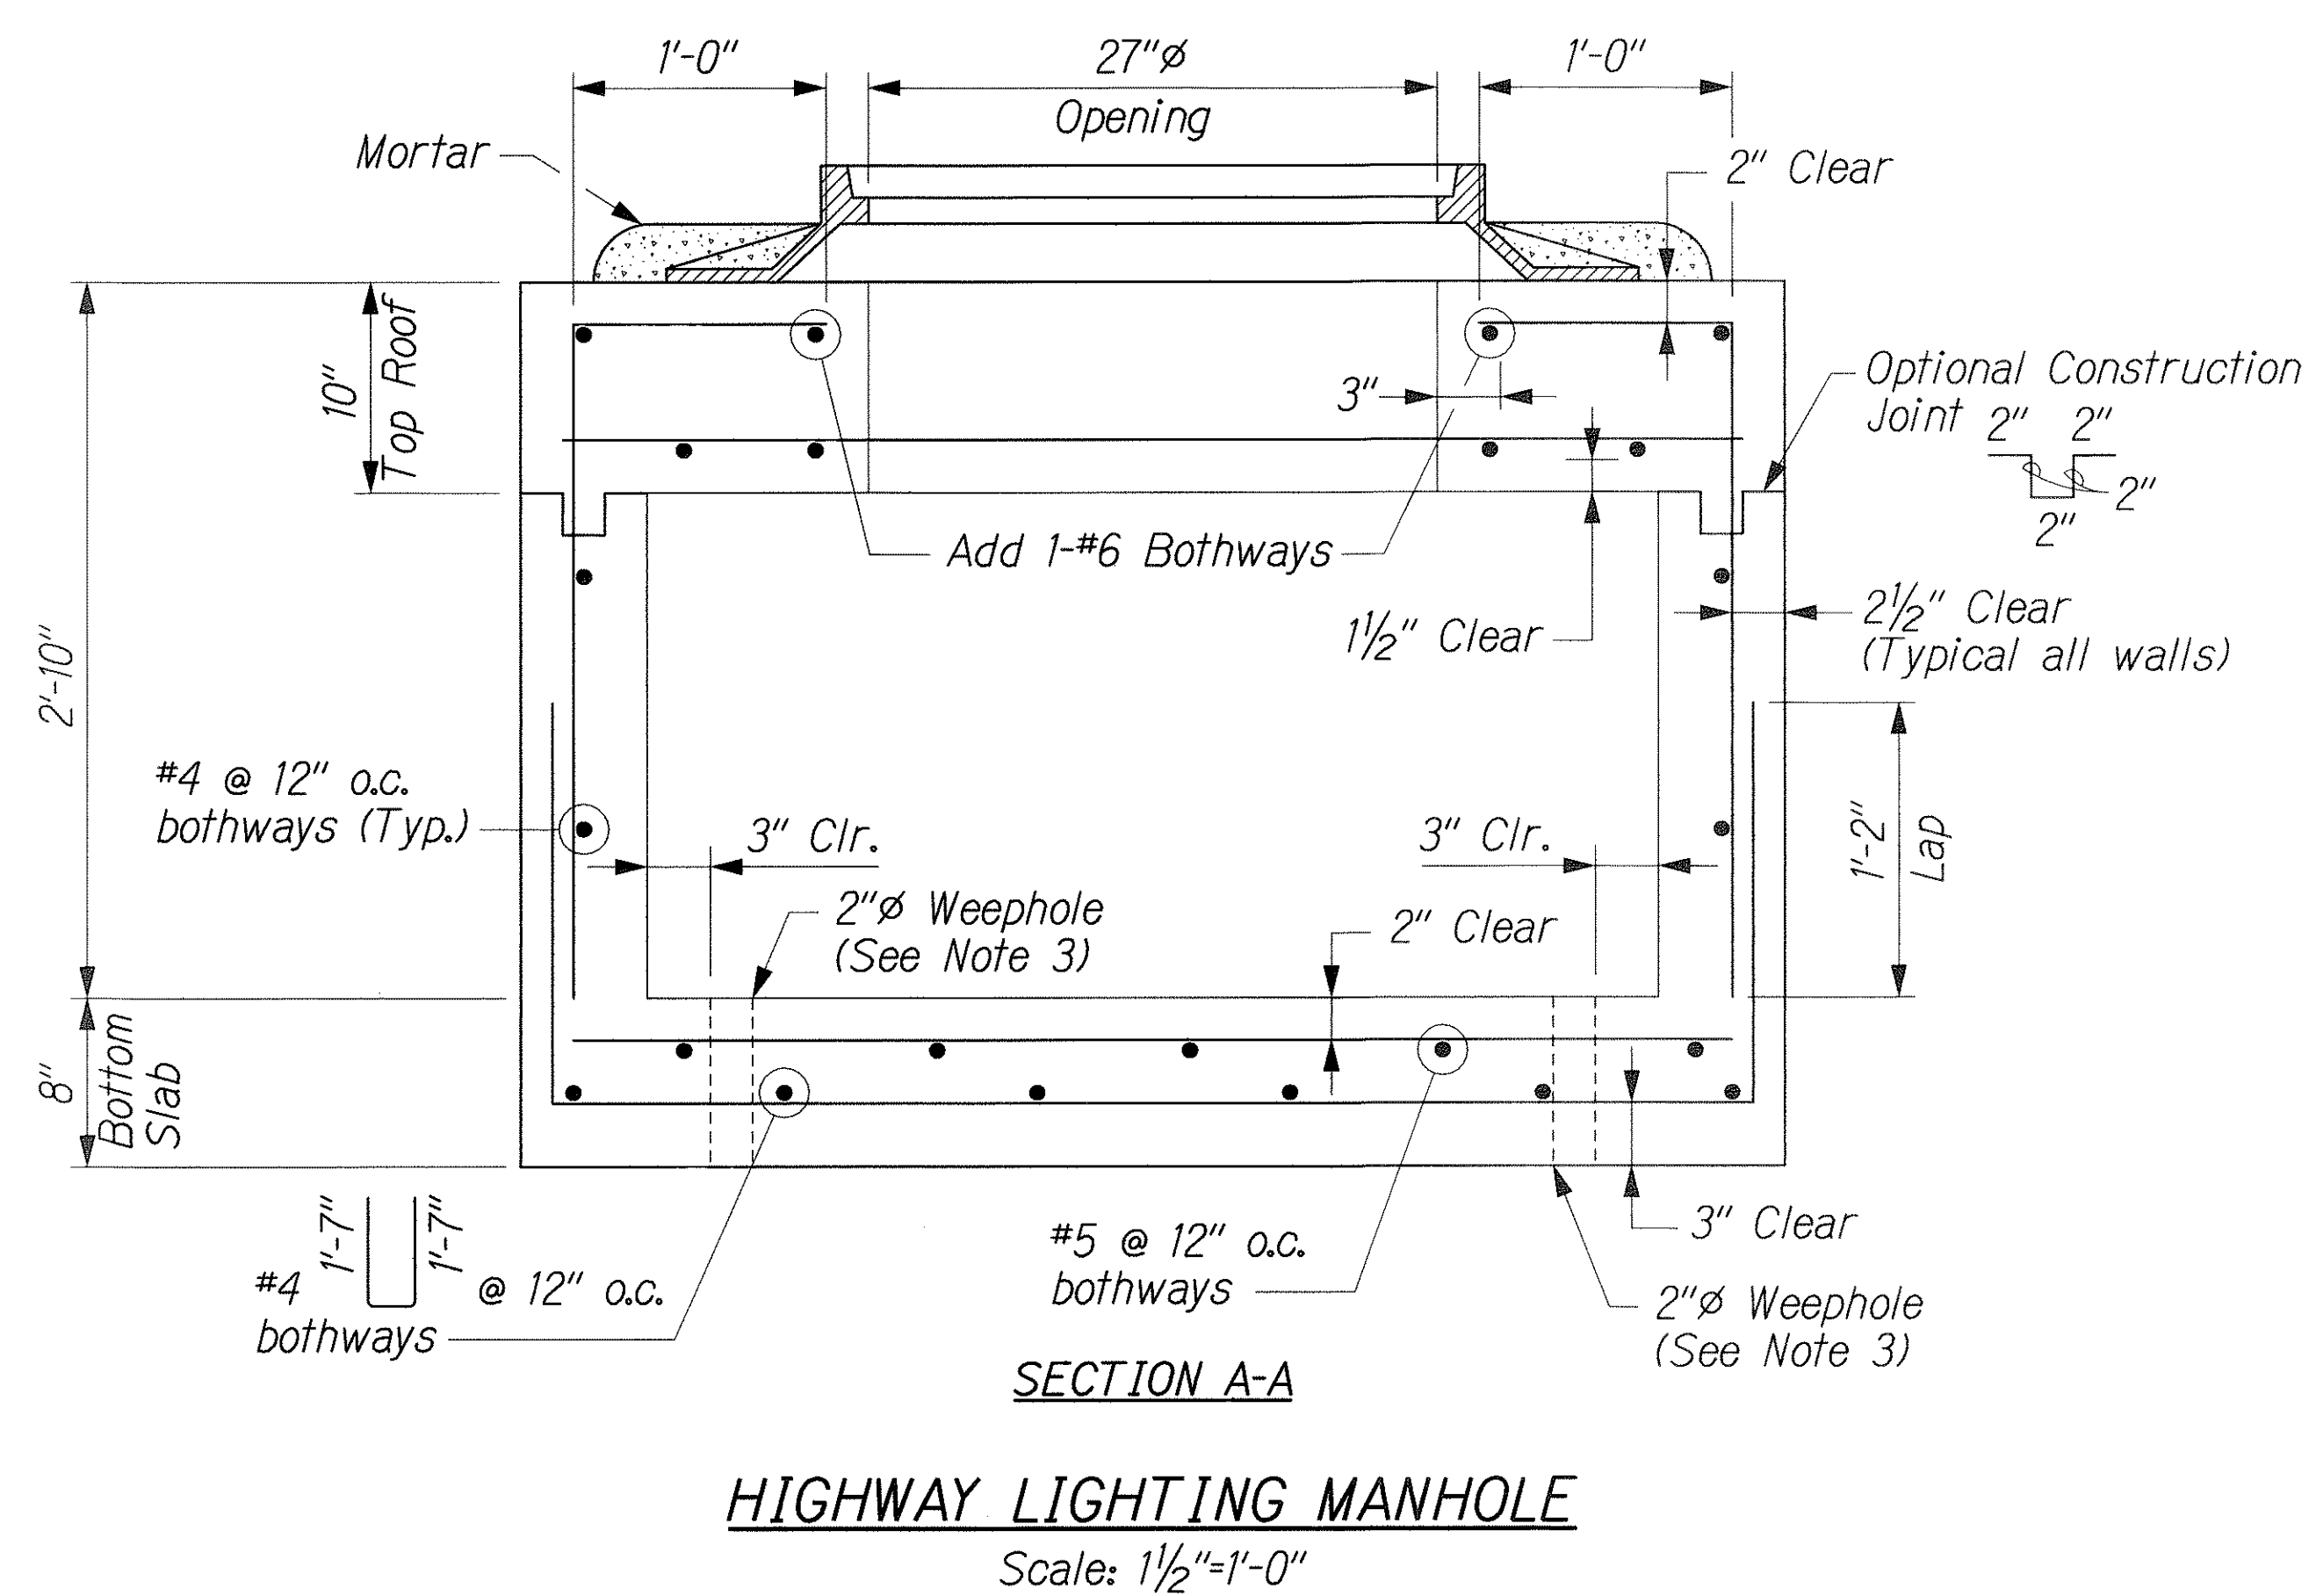

ORIGINAL PLAN	SURVEY PLOTTED BY	DATE
NOTE BOOK	DRAWN BY	
	TRACED BY	
	QUANTITIES BY	
	CHECKED BY	

THIS WORK WAS PREPARED BY ME OR UNDER MY SUPERVISION.

Hui Pang Chen

STATE OF HAWAII
DEPARTMENT OF TRANSPORTATION
HIGHWAYS DIVISION

**MISCELLANEOUS
ROADWAY DETAILS**

NIMITZ HIGHWAY IMPROVEMENTS
KEEHI INTERCHANGE TO PACIFIC STREET
PROJECT NO. 92A-01-03
Scale: As Noted Date: March 2, 2003

SHEET No. C10 OF 10 SHEETS

