




FED. ROAD DIST. NO.	STATE	FEDERAL AID PROJ. NO.	FISCAL YEAR	SHEET NO.	TOTAL SHEETS
HAWAII	HAW.	BLD-092-1(029)	2021	64	295

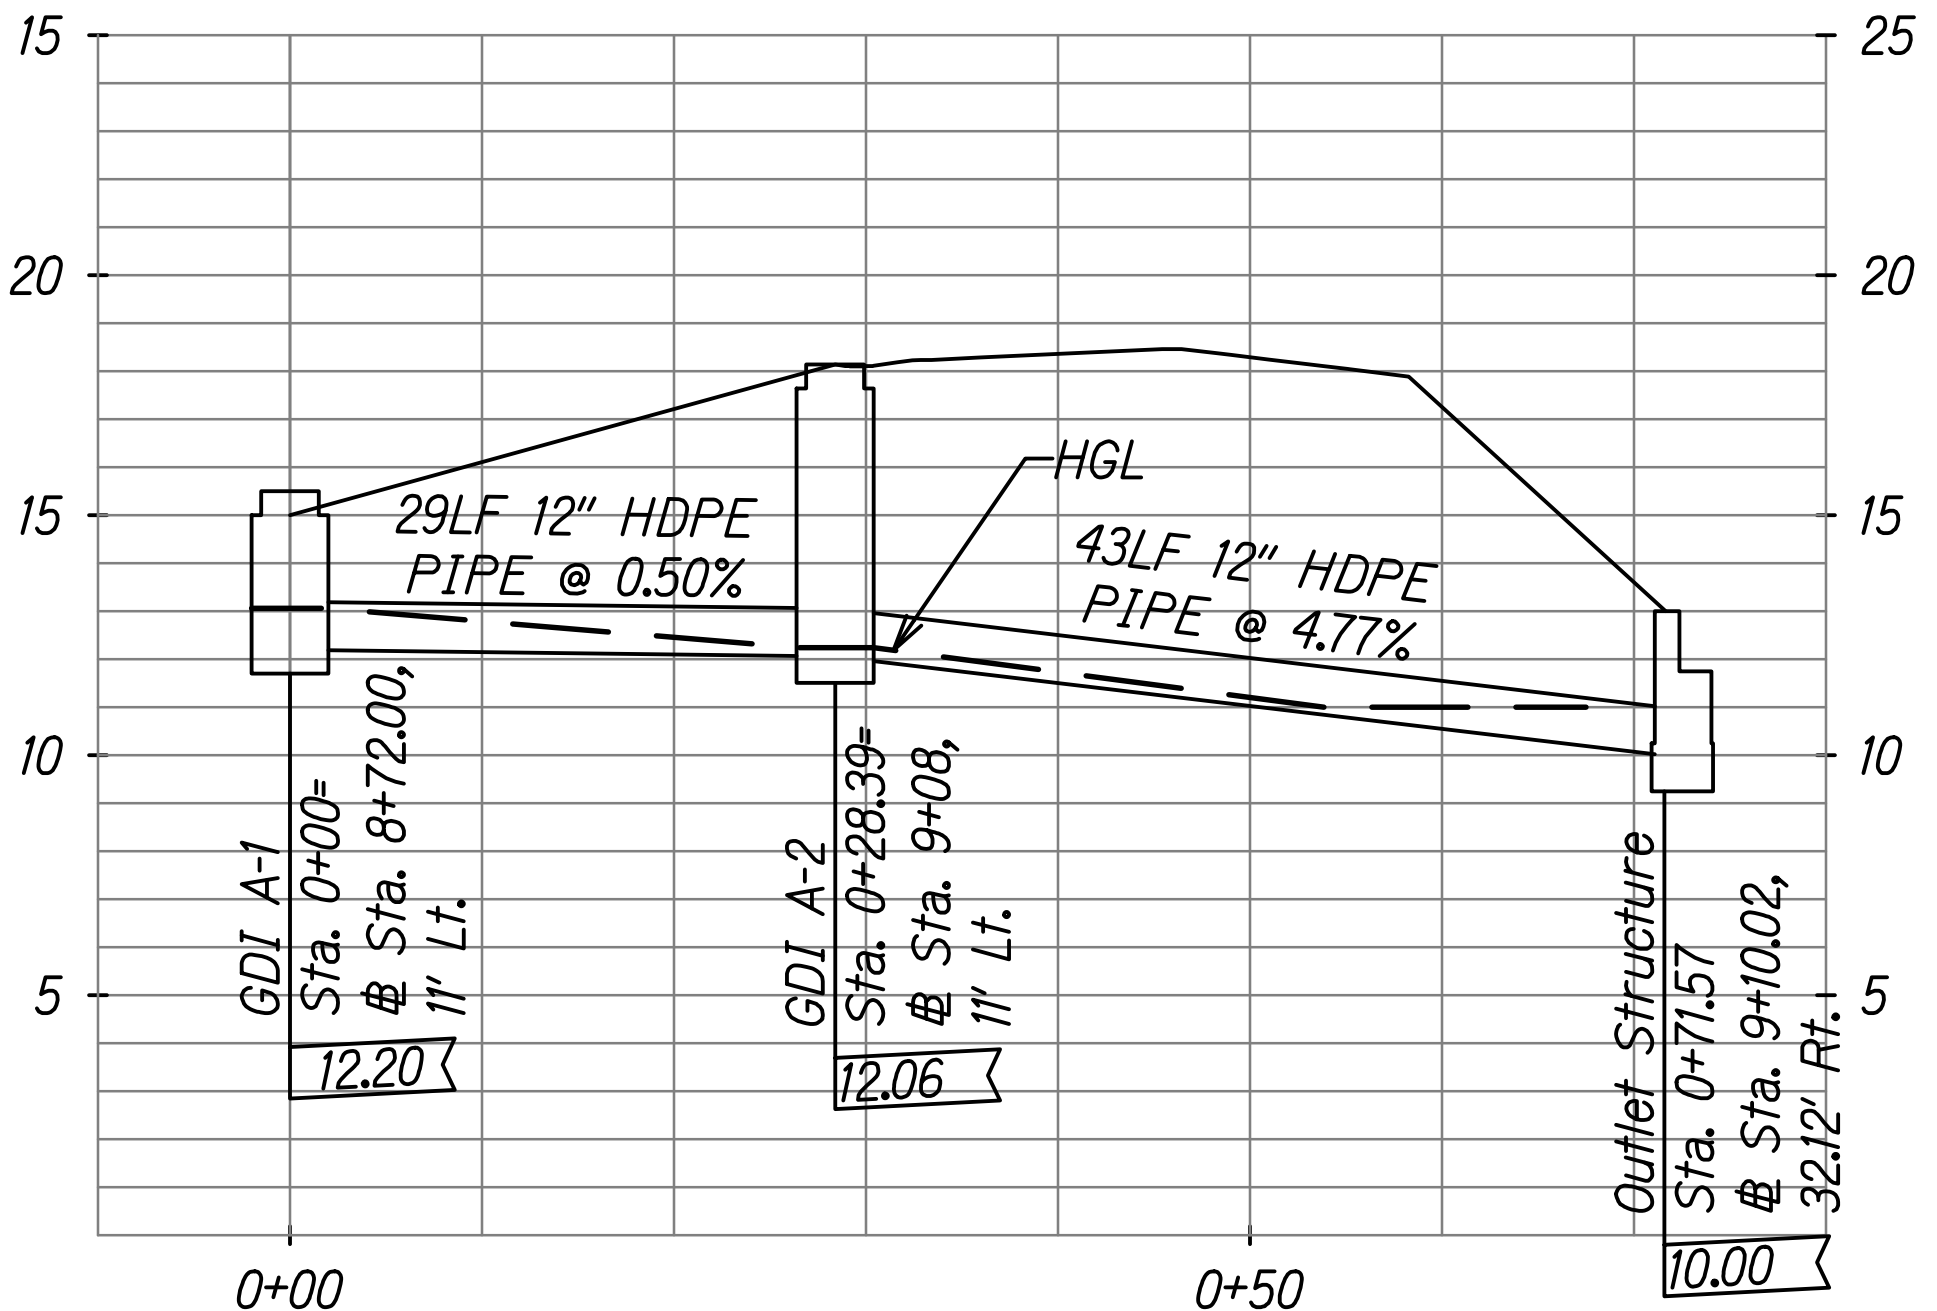

DRAINAGE PIPE PROFILE
Horiz: 1"=10'
Vert: 1"=4'

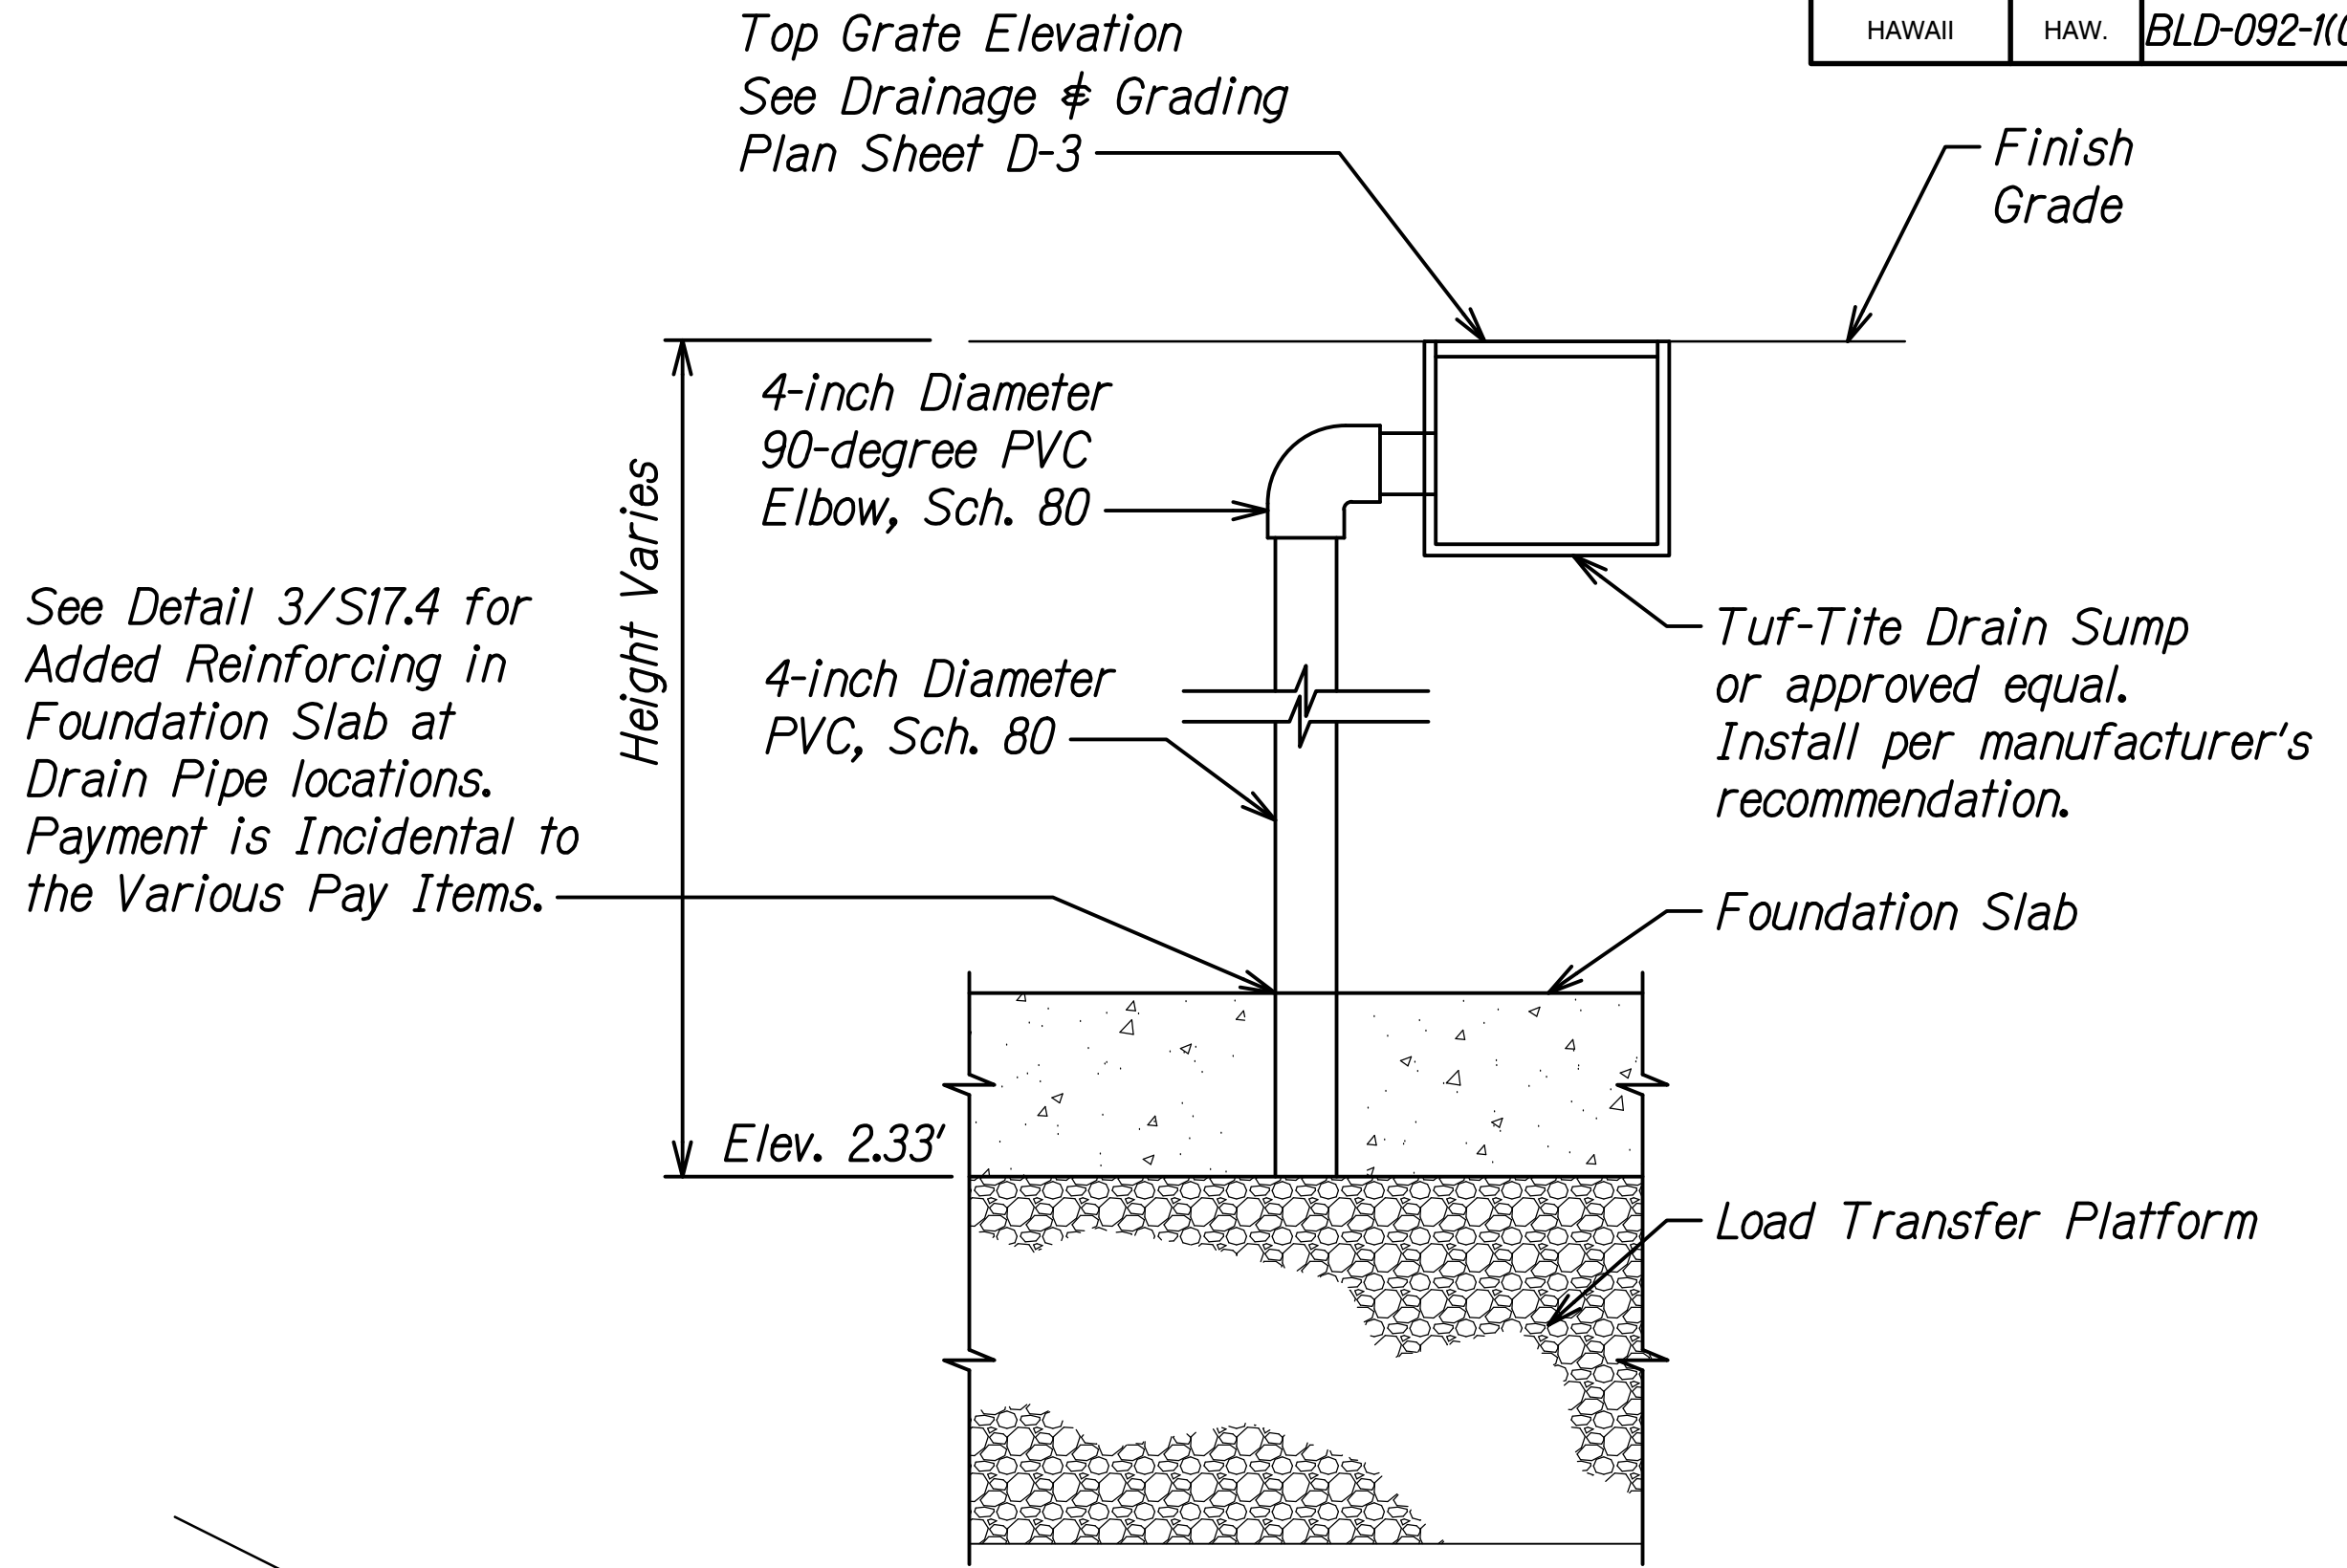

VERTICAL DRAIN
Not to Scale

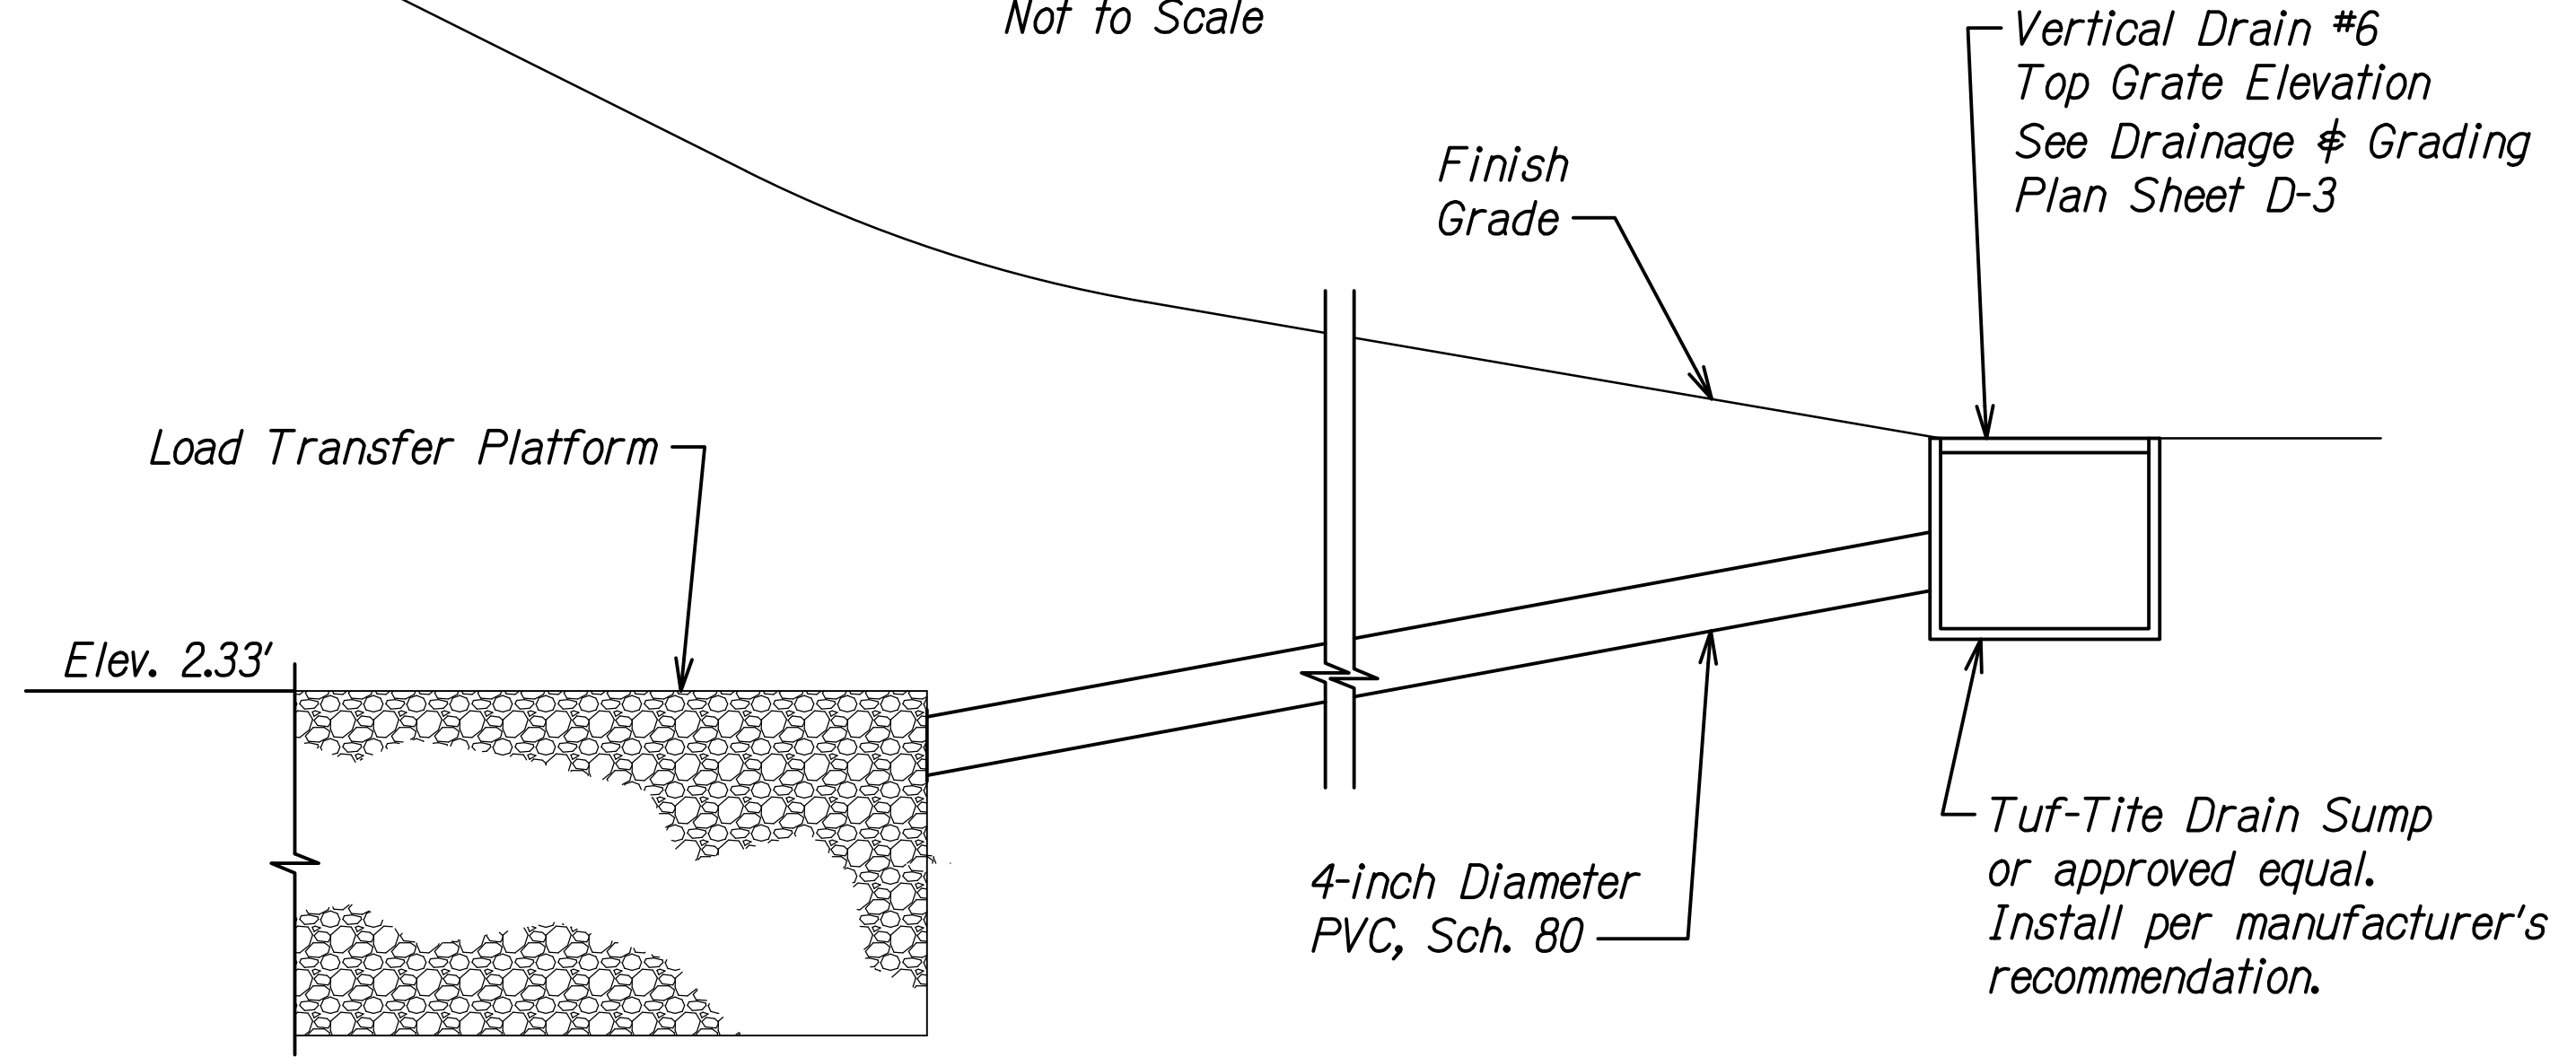

VERTICAL DRAIN #6
Not to Scale

NOTE:
Drainage Pipe for Vertical Drain #6 shall be Paid under Pay Item 603.8000 Vertical Drain.

ORIGINAL PLAN	SURVEY PLOTTED BY	DATE
NOTE BOOK	DRAWN BY	
	DESIGNED BY	
	QUANTITIES BY	
	CHECKED BY	

STATE OF HAWAII
DEPARTMENT OF TRANSPORTATION
HIGHWAYS DIVISION

**DRAINAGE PROFILE
& DETAILS**

ALA MOANA BOULEVARD
ELEVATED PEDESTRIAN WALKWAY
Federal Aid Project No. BLD-092-1(029)

Scale: As Shown
Date: July 2021

RANDALL M. URASAKI
LICENSED PROFESSIONAL ENGINEER
No. 7269-C
HAWAII U.S.A.

THIS WORK WAS PREPARED BY ME
OR UNDER MY SUPERVISION.
Randall M. Urasaki
SIGNATURE
EXPIRATION DATE OF THE LICENSE: 04/30/22

SHEET No. D-4 OF 4 SHEETS

64