




FED. ROAD DIST. NO.	STATE	FEDERAL AID PROJ. NO.	FISCAL YEAR	SHEET NO.	TOTAL SHEETS
HAWAII	HAW.	BLD-092-1(029)	2021	27	295

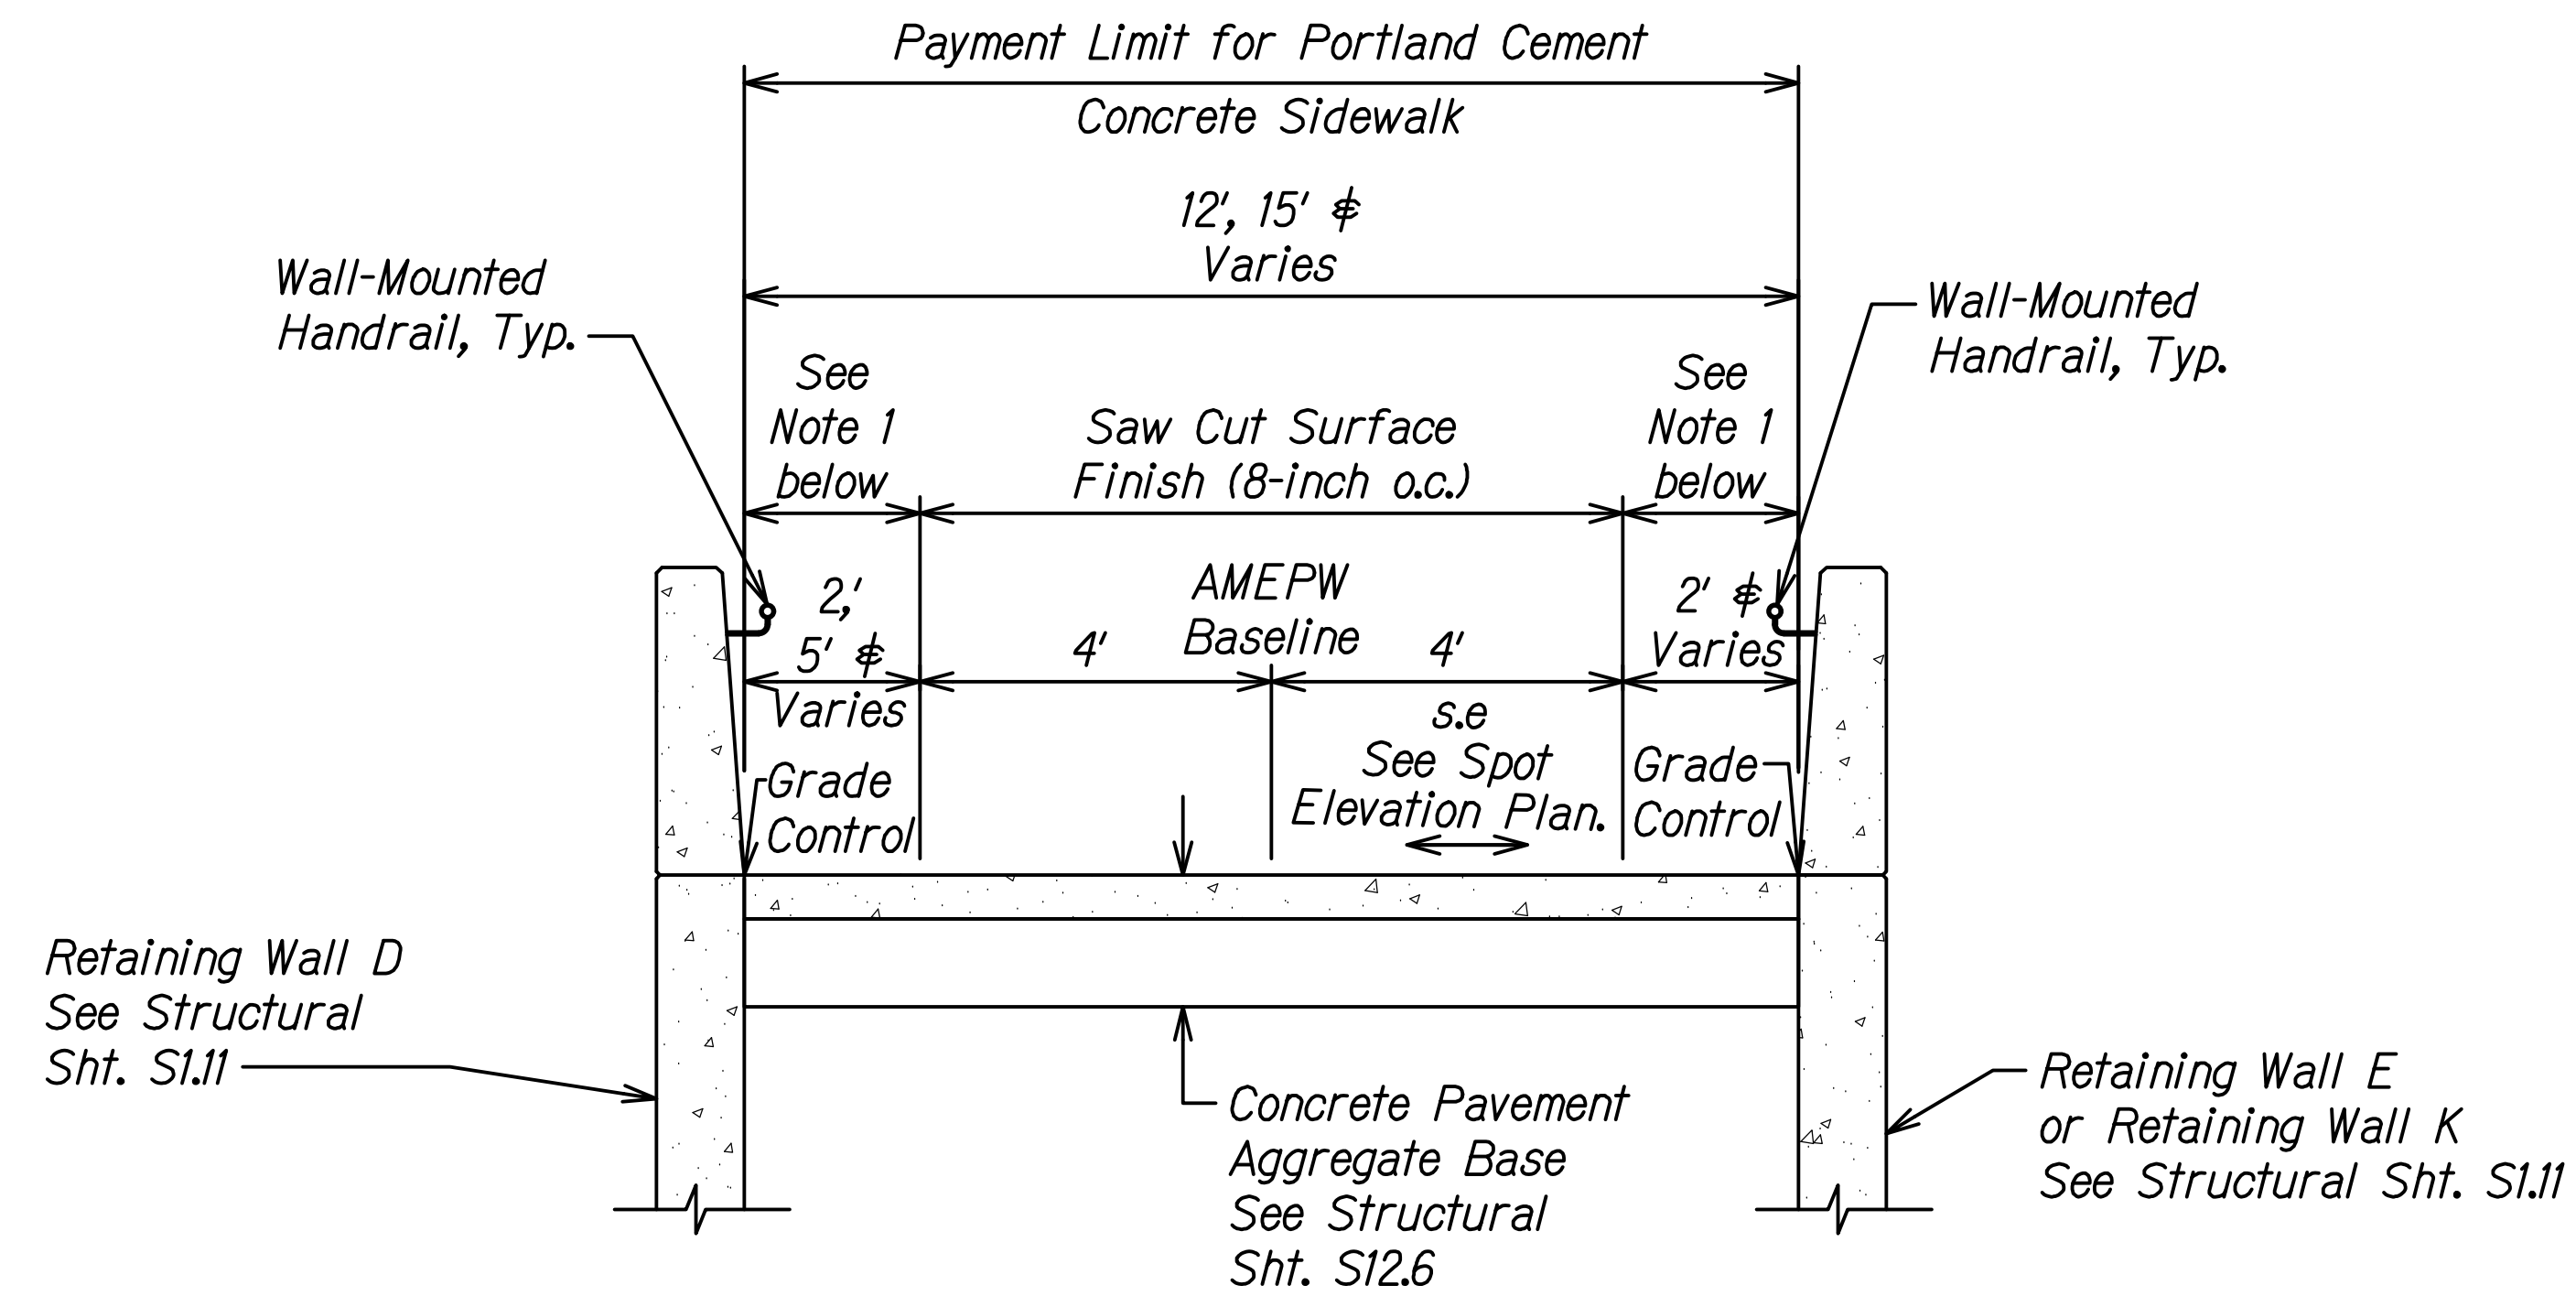

TYPICAL SECTION
Sta. 14+76.23 to Sta. 15+33.81
Sta. 11+88.12 to Sta. 14+63.64
Scale: NTS

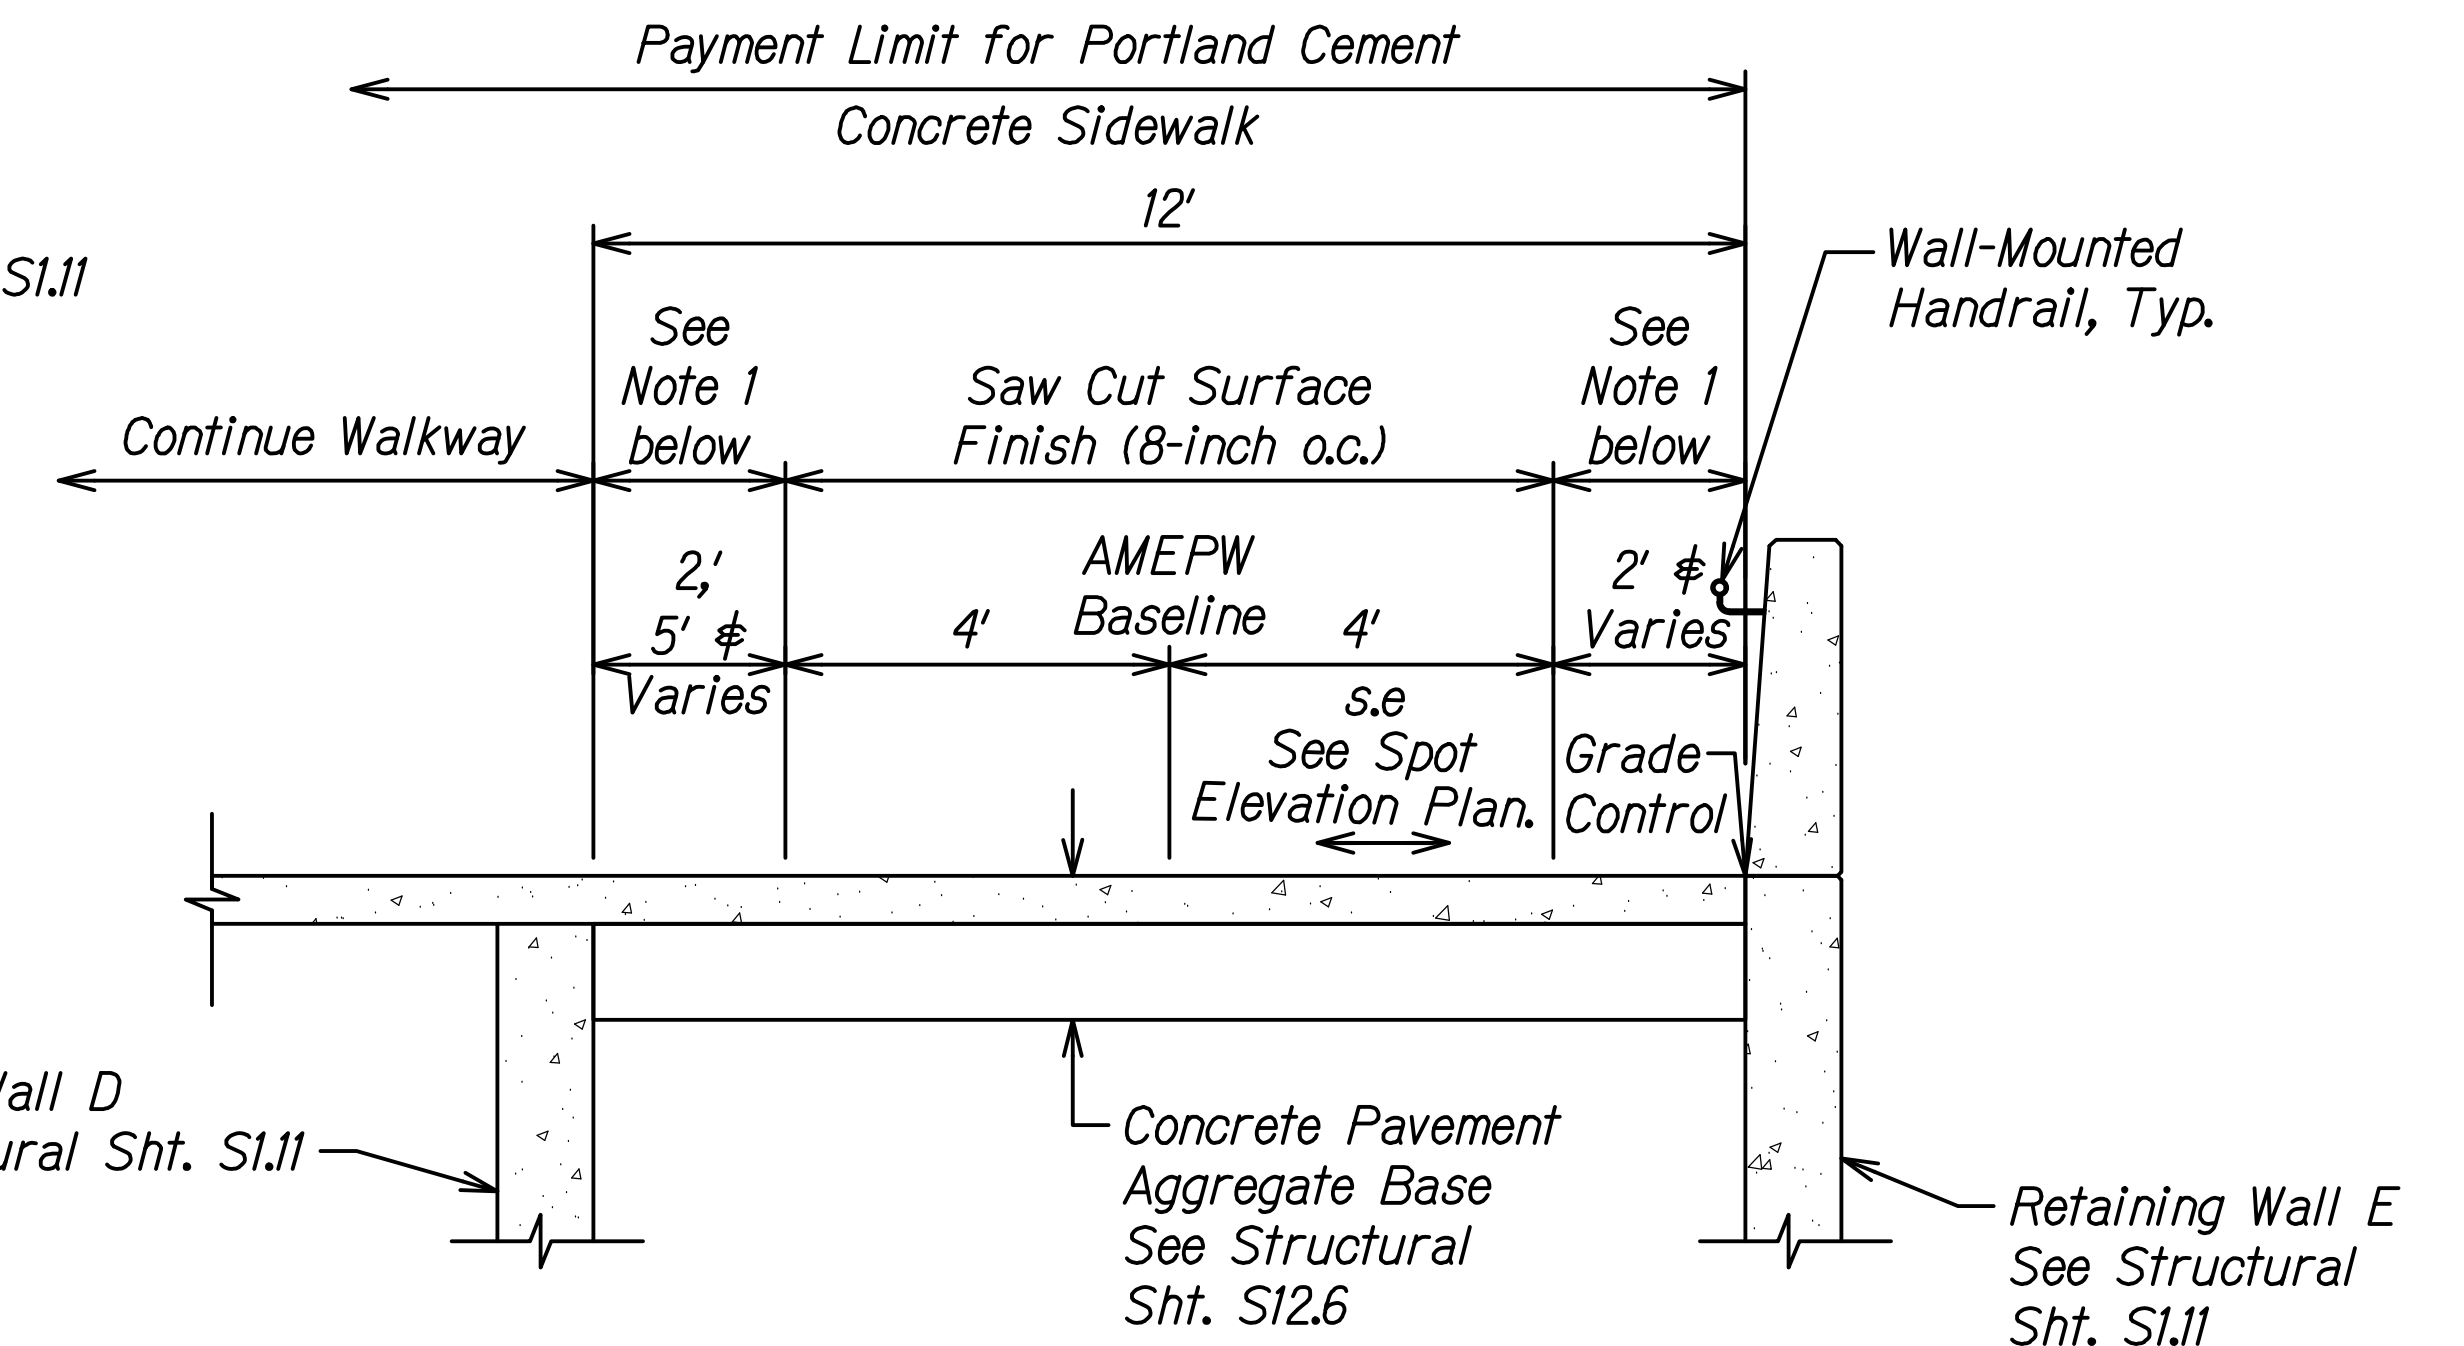


TYPICAL SECTION
Sta. 14+63.64 to Sta. 14+76.23
Scale: NTS

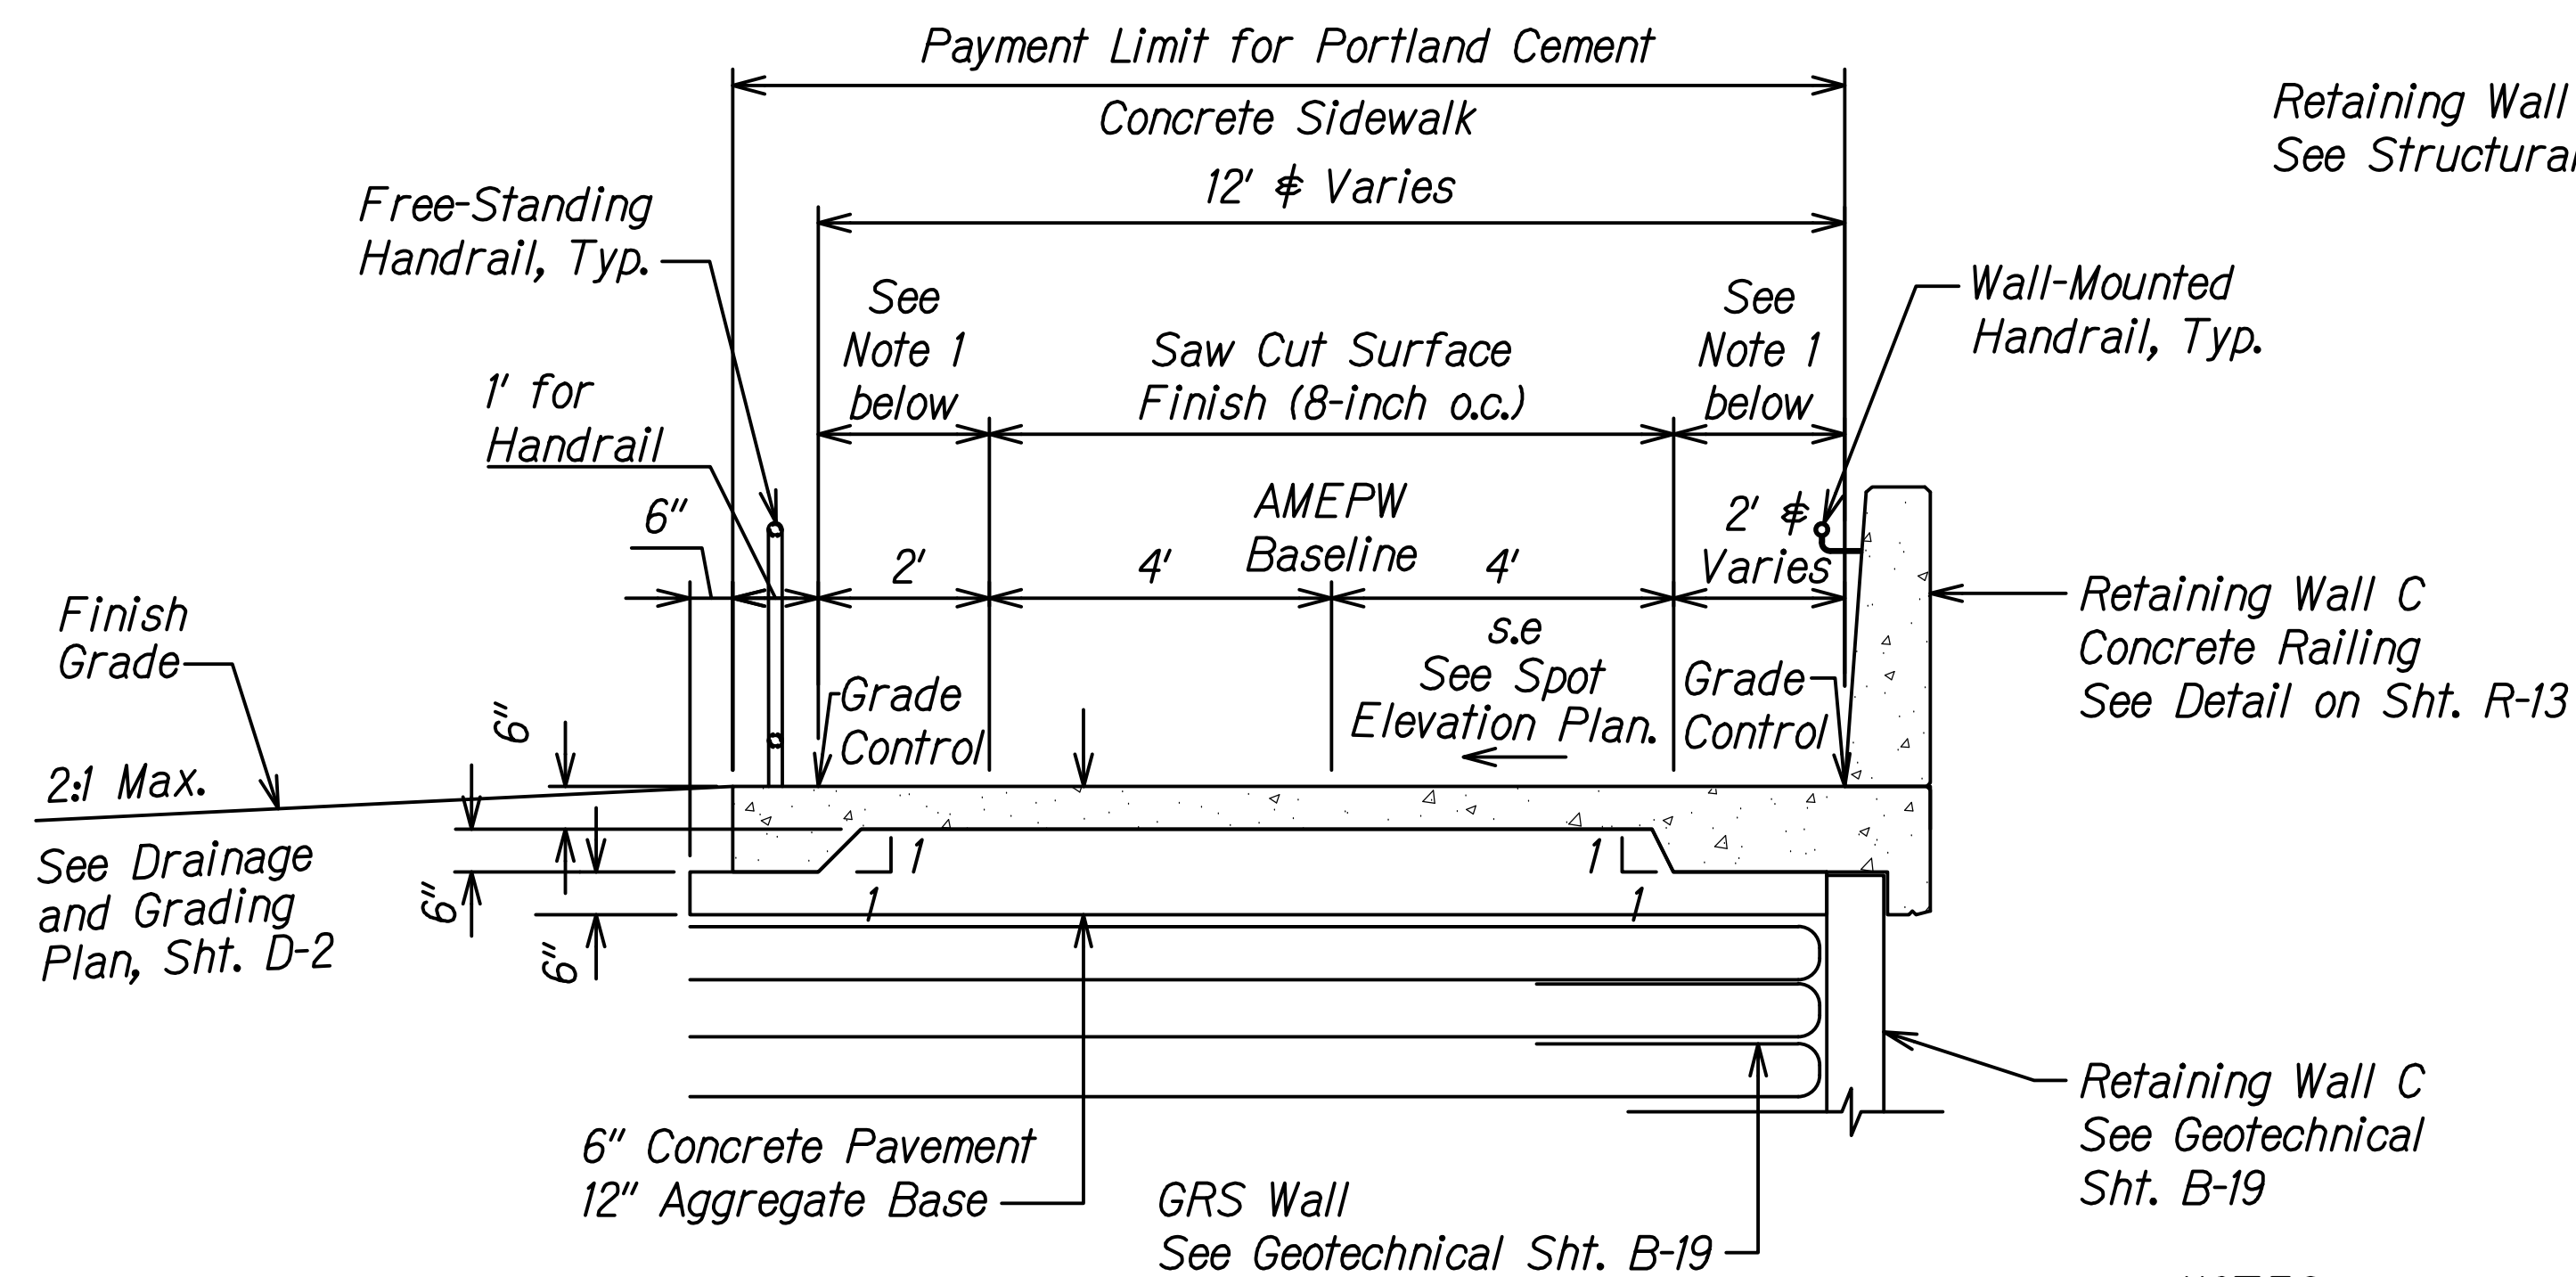

TYPICAL SECTION
Sta. 9+41.63 to Sta. 9+93.32
Scale: NTS

NOTES:

1. Area shall be Sandblasted or Epoxy/Aggregate Broadcast Surface Finish.
2. For Bridge Typical Section, See Structural Sht. S2.3.
3. For Grade Control, See Spot Elevation Plans Shts. CE-3, CE-5 to CE-7.
4. For Handrail, See Shts. WR-1 to WR-4.

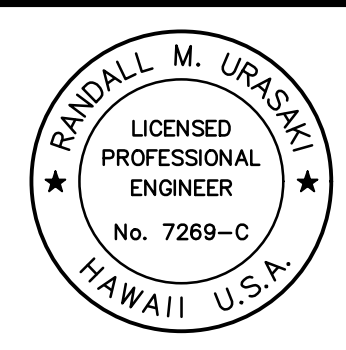 THIS WORK WAS PREPARED BY ME OR UNDER MY SUPERVISION. <i>R. M. Urasaki</i> SIGNATURE EXPIRATION DATE OF THE LICENSE: 04/30/22	STATE OF HAWAII DEPARTMENT OF TRANSPORTATION HIGHWAYS DIVISION TYPICAL SECTION ALA MOANA BOULEVARD ELEVATED PEDESTRIAN WALKWAY Federal Aid Project No. BLD-092-1(029) Scale: NTS Date: July 2021
--	--

DATE	_____
SURVEY PLOTTED BY	_____
ORIGINAL PLAN	_____
DESIGNED BY	_____
NOTE BOOK	_____
QUANTITIES BY	_____
CHECKED BY	_____
No.	_____