



FED. ROAD DIST. NO.	STATE	FED. AID PROJ. NO.	FISCAL YEAR	SHEET NO.	TOTAL SHEETS
HAWAII	HAW.	NH-092-1(030)	2021	10	50

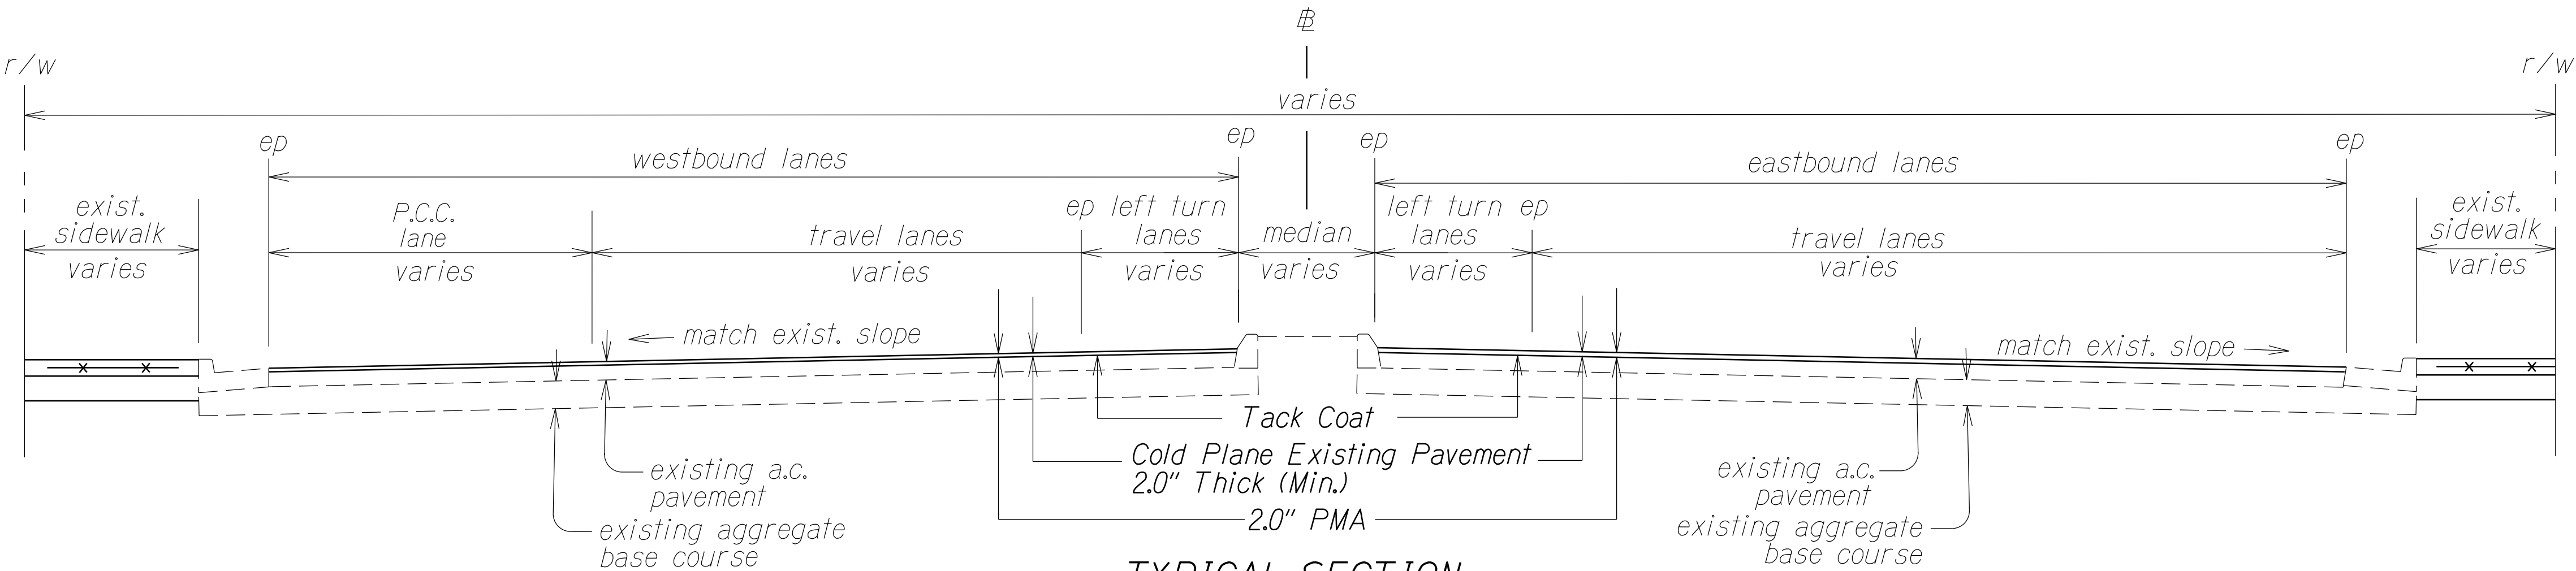


TYPICAL SECTION
 NH # STA 17+66.47 (SAND ISLAND ACCESS ROAD) TO # AMB Sta. 40+39.82± (VICINITY OF PIIKOI STREET)
 Scale: N.T.S.

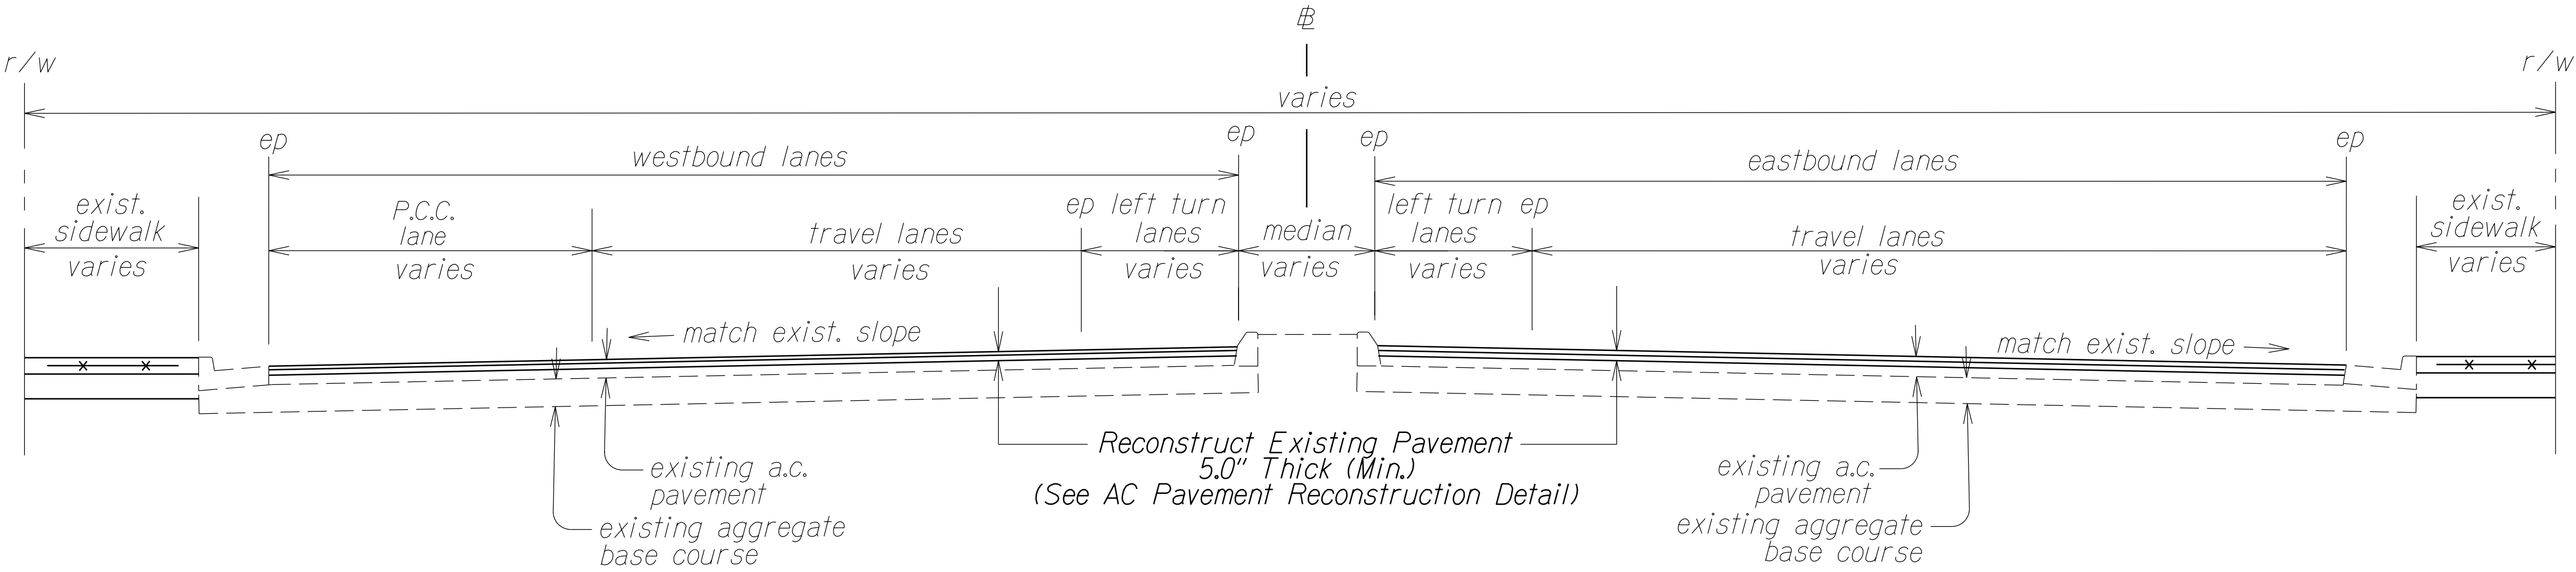

TYPICAL SECTION
 AMB # STA 22+38.00± TO AMB # Sta. 7+15.00±
 AMB # STA 18+65.00± TO AMB # Sta. 23+12.50±
 AMB # STA 27+87.50± TO AMB # Sta. 32+07.50±
 Scale: N.T.S.

Notes:

- See plans for locations of existing PCC pavement. Existing PCC pavement shall remain and not be cold planed or overlaid with AC pavement. Adjacent newly paved surfaces shall match existing elevation of existing PCC pavement edge.
- For reconstruction area schedule, see Plan Sheet Nos. 11 - 12
- Prior to placement of the Hot Mix Asphalt Base Course, the exposed subbase or subgrade should be recompacted to a dense and unyielding condition.
- Reconstructed pavement from in this area should consist of the removal of the surface asphaltic concrete down to the underlying base material and replacement with pavement section above.

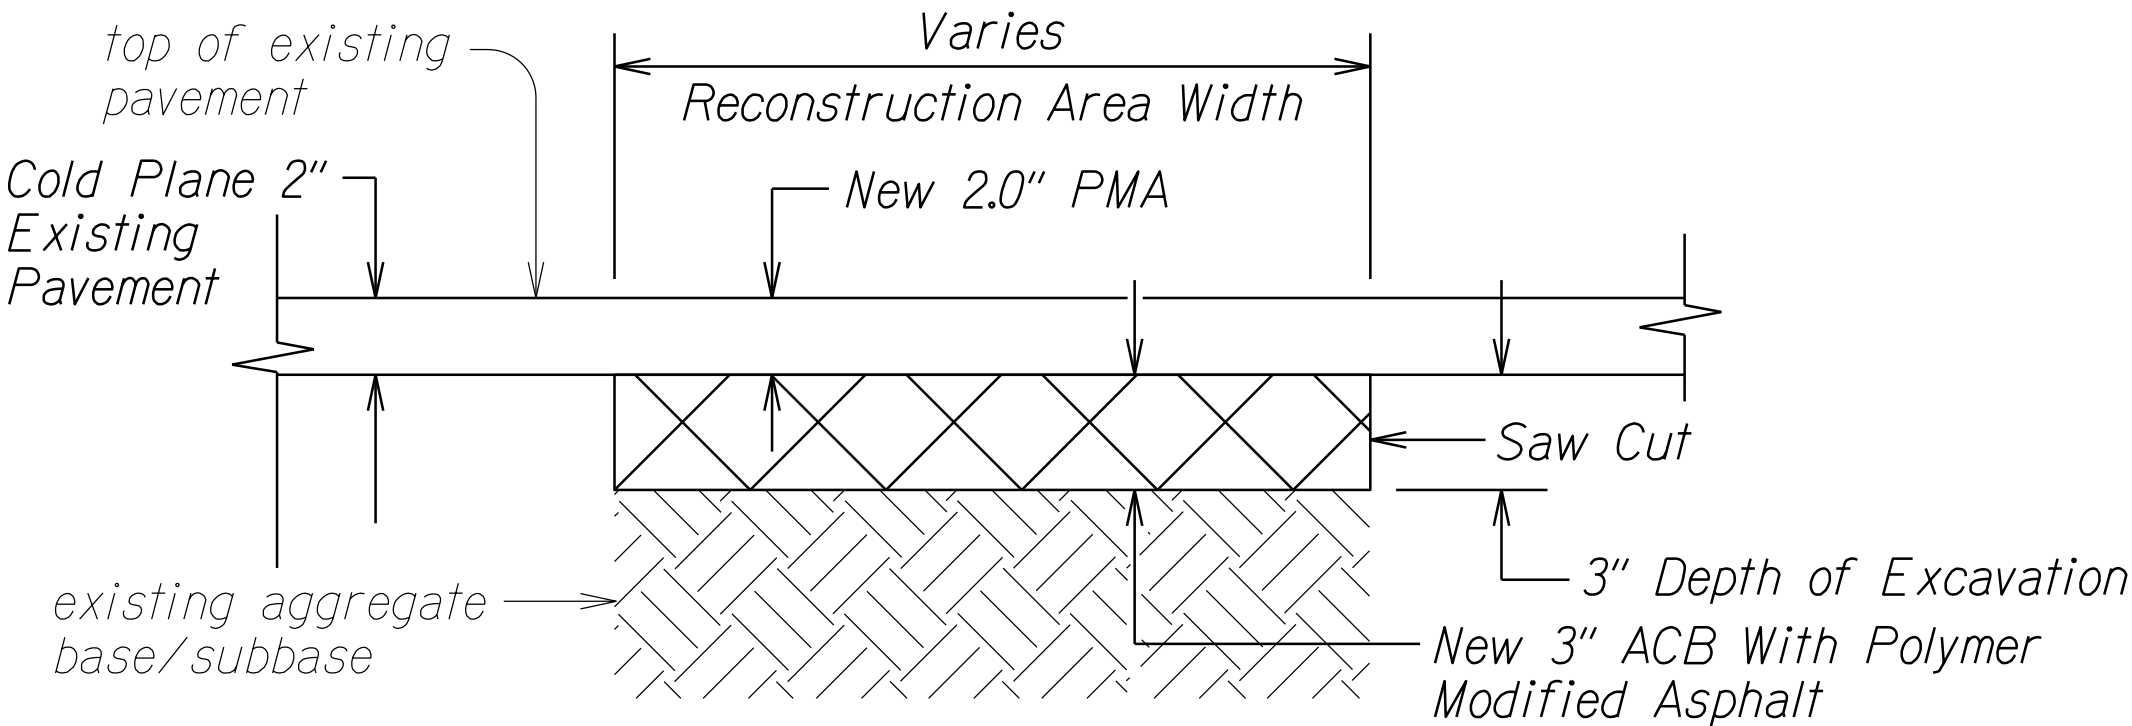

AC PAVEMENT RECONSTRUCTION DETAIL

Scale: N.T.S.

STATE OF HAWAII

DEPARTMENT OF TRANSPORTATION

HIGHWAYS DIVISION

TYPICAL SECTIONS

NIMITZ HIGHWAY & ALA MOANA BOULEVARD RESURFACING

SAND ISLAND ACCESS ROAD TO VICINITY OF PIIKOI STREET

FEDERAL-AID PROJECT NO. NH-092-1(030)

Scale: Not to Scale

Date: November, 2020

SHEET No. 1 OF 1 SHEETS

SURVEY PLOTTED BY	DATE
DRAWN BY	
DESIGNED BY	
CHECKED BY	
ORIGINAL PLAN	
NOTE BOOK	
NO.	