



FED. ROAD DIST. NO.	STATE	FED. AID PROJ. NO.	FISCAL YEAR	SHEET NO.	TOTAL SHEETS
HAWAII	HAW.	HES-002-1(10)	1985	8	22

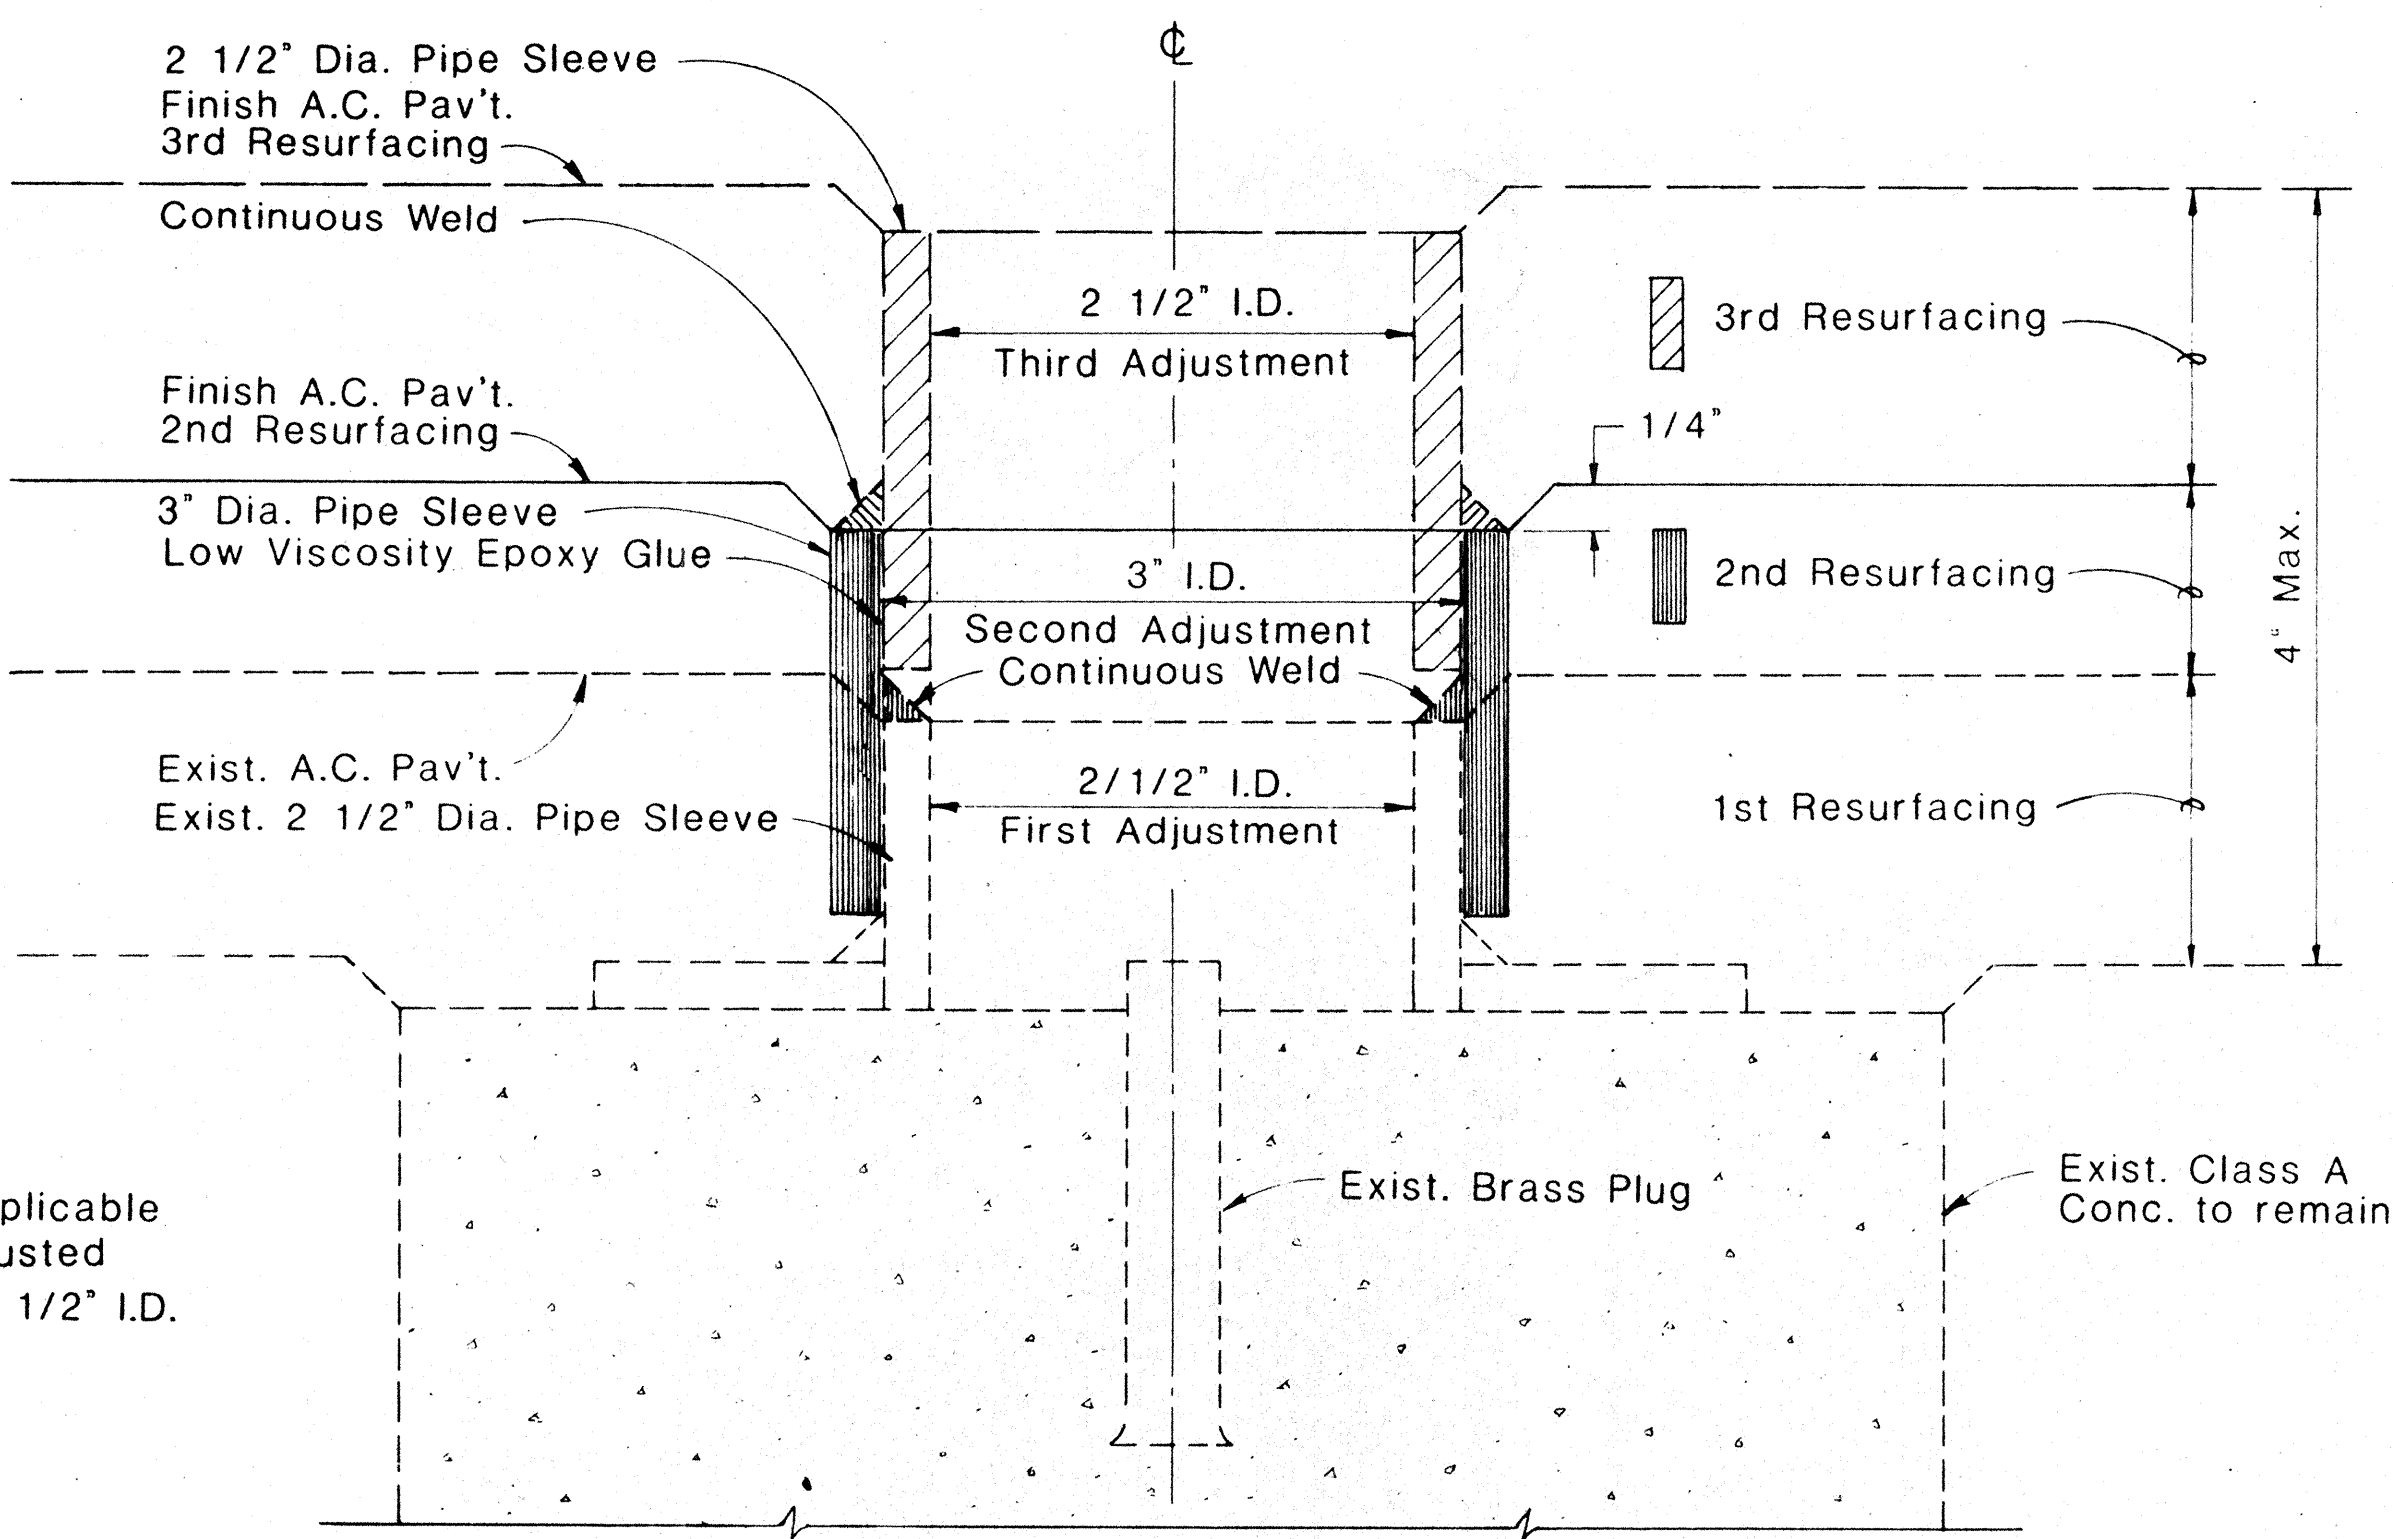

NOTE:
This detail is applicable only if initial adjusted pipe sleeve is 2 1/2" I.D.


DETAIL FOR CENTERLINE MONUMENT (2ND & 3RD) ADJUSTMENTS

FULL SIZE

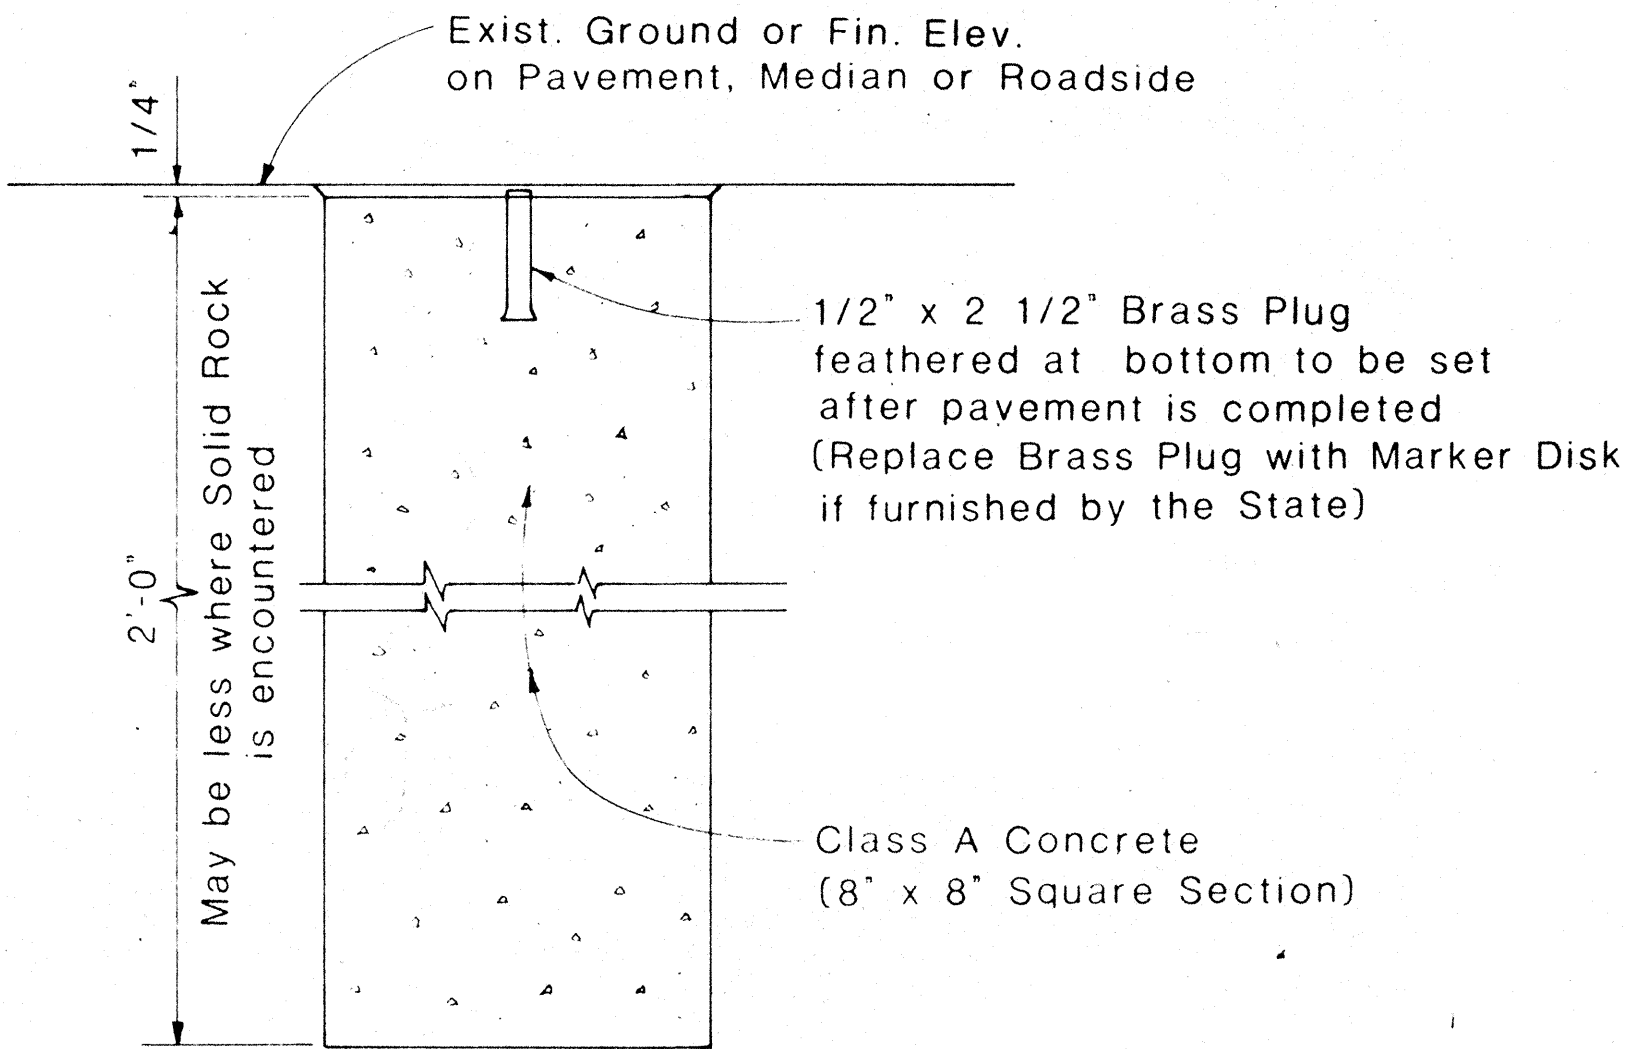


DETAIL FOR CENTERLINE & REFERENCE SURVEY MONUMENT

Scale: 1 1/2" = 1'-0"

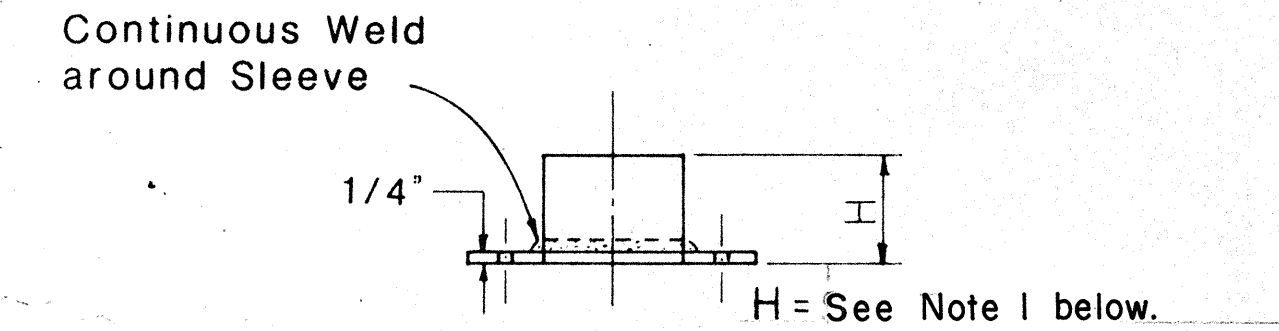


PIPE SLEEVE & PLATE ELEVATION

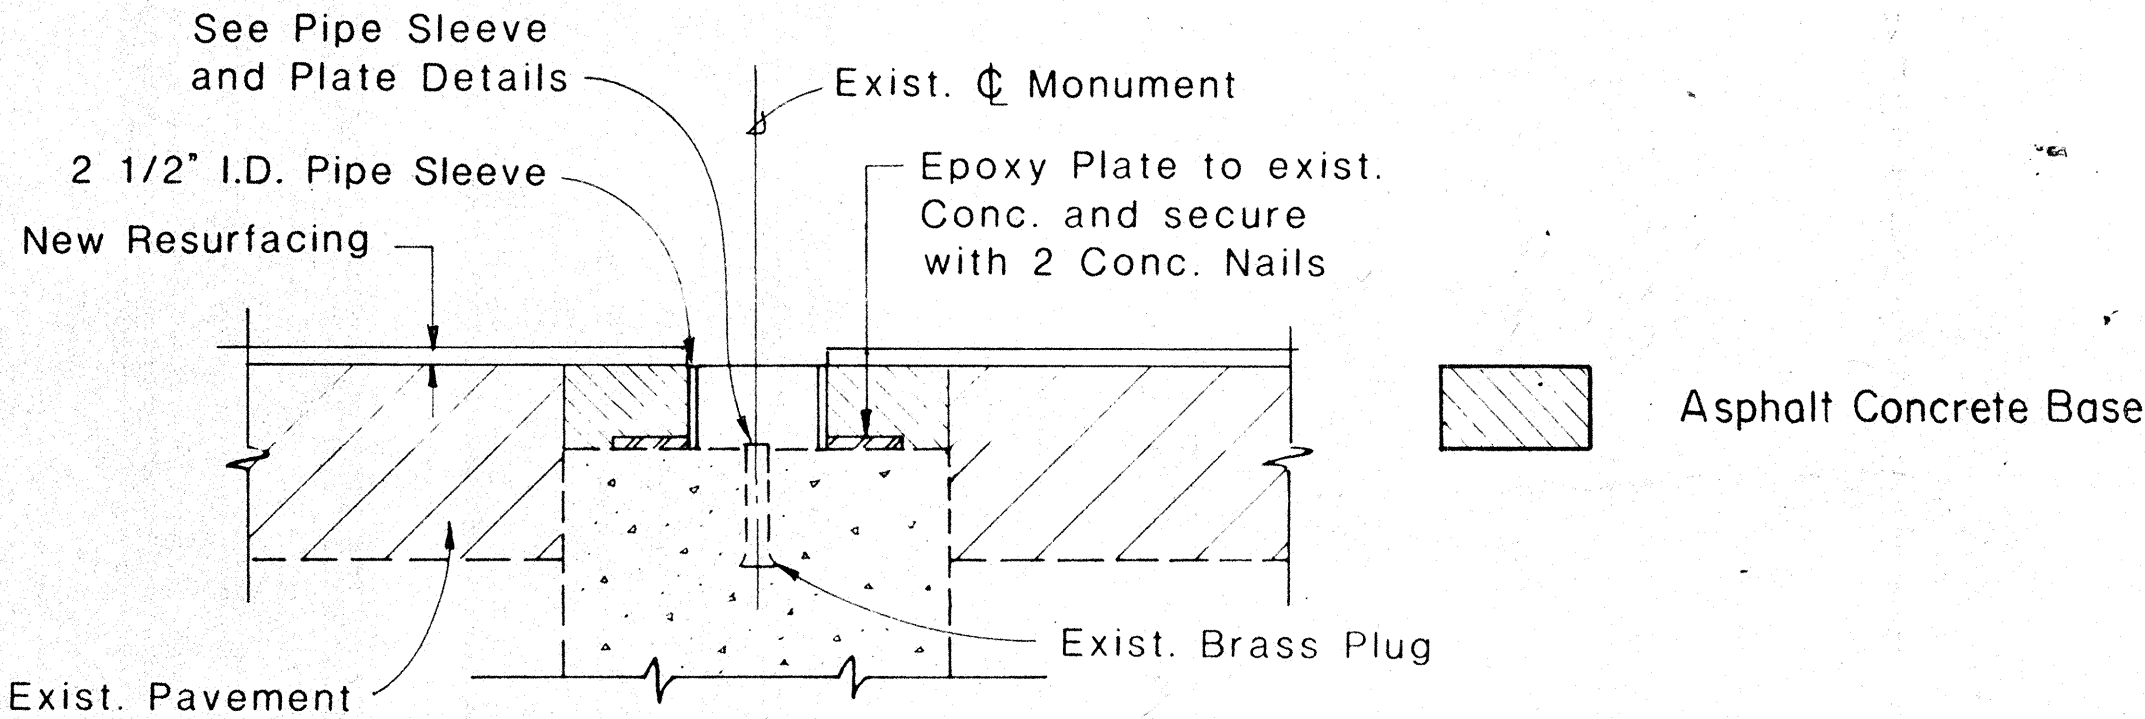

SECTION THRU MONUMENT

- NOTE:
- The depth of H varies upon location of the Centerline Monument.
 - These Adjustment Details also apply to Centerline Monuments utilized as Stationline Reference Points.

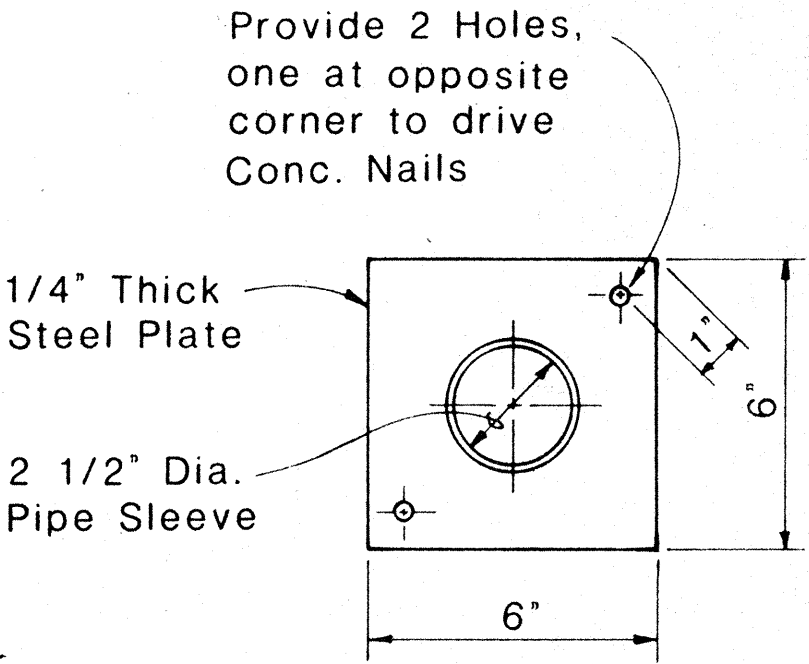

PIPE SLEEVE & PLATE PLAN

DETAILS FOR ADJUSTED CENTERLINE MONUMENT

Scale: 3" = 1'-0"

NO.	REVISION	APPROVED	
		BY	DATE

STATE OF HAWAII DEPARTMENT OF TRANSPORTATION HIGHWAYS DIVISION	
TYPICAL DETAILS	
CENTERLINE AND REFERENCE SURVEY MONUMENT	
Scale: As Shown	Date: July, 1984
SHEET NO.	OF SHEETS

DESIGNED BY	DATE
DRAWN BY	
CHECKED BY	
APPROVED BY	
NOTED BY	
QUANTITIES BY	
CHECKED BY	
NO.	