




FED. ROAD DIST. NO.	STATE	PROJ. NO.	FISCAL YEAR	SHEET NO.	TOTAL SHEETS
HAWAII	HAW.	92AB-01-92M	1992	4	32

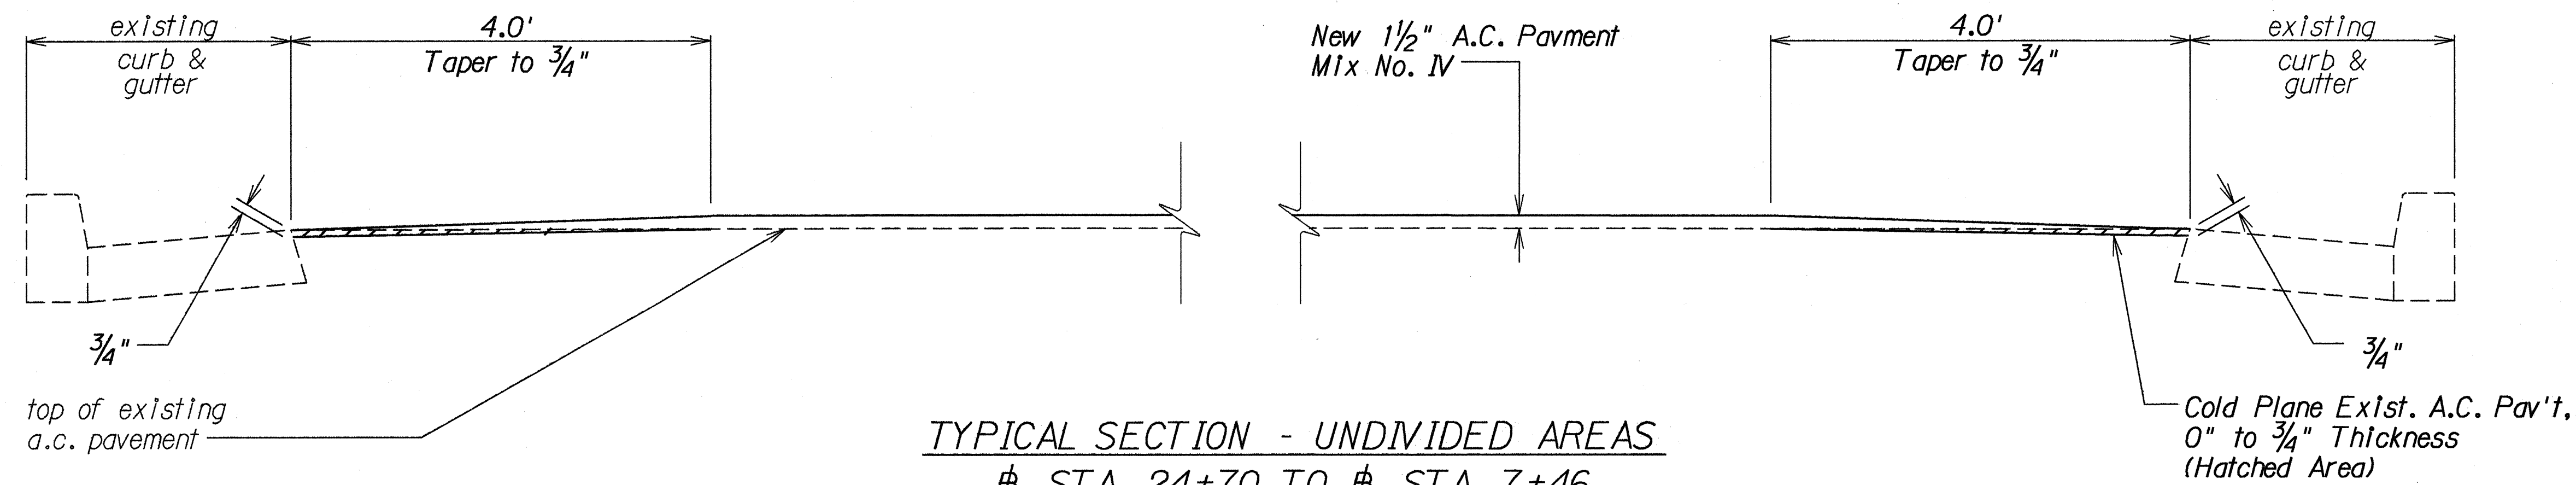


TYPICAL SECTION - UNDIVIDED AREAS
 # STA. 24+70 TO # STA. 7+46
 Not to Scale

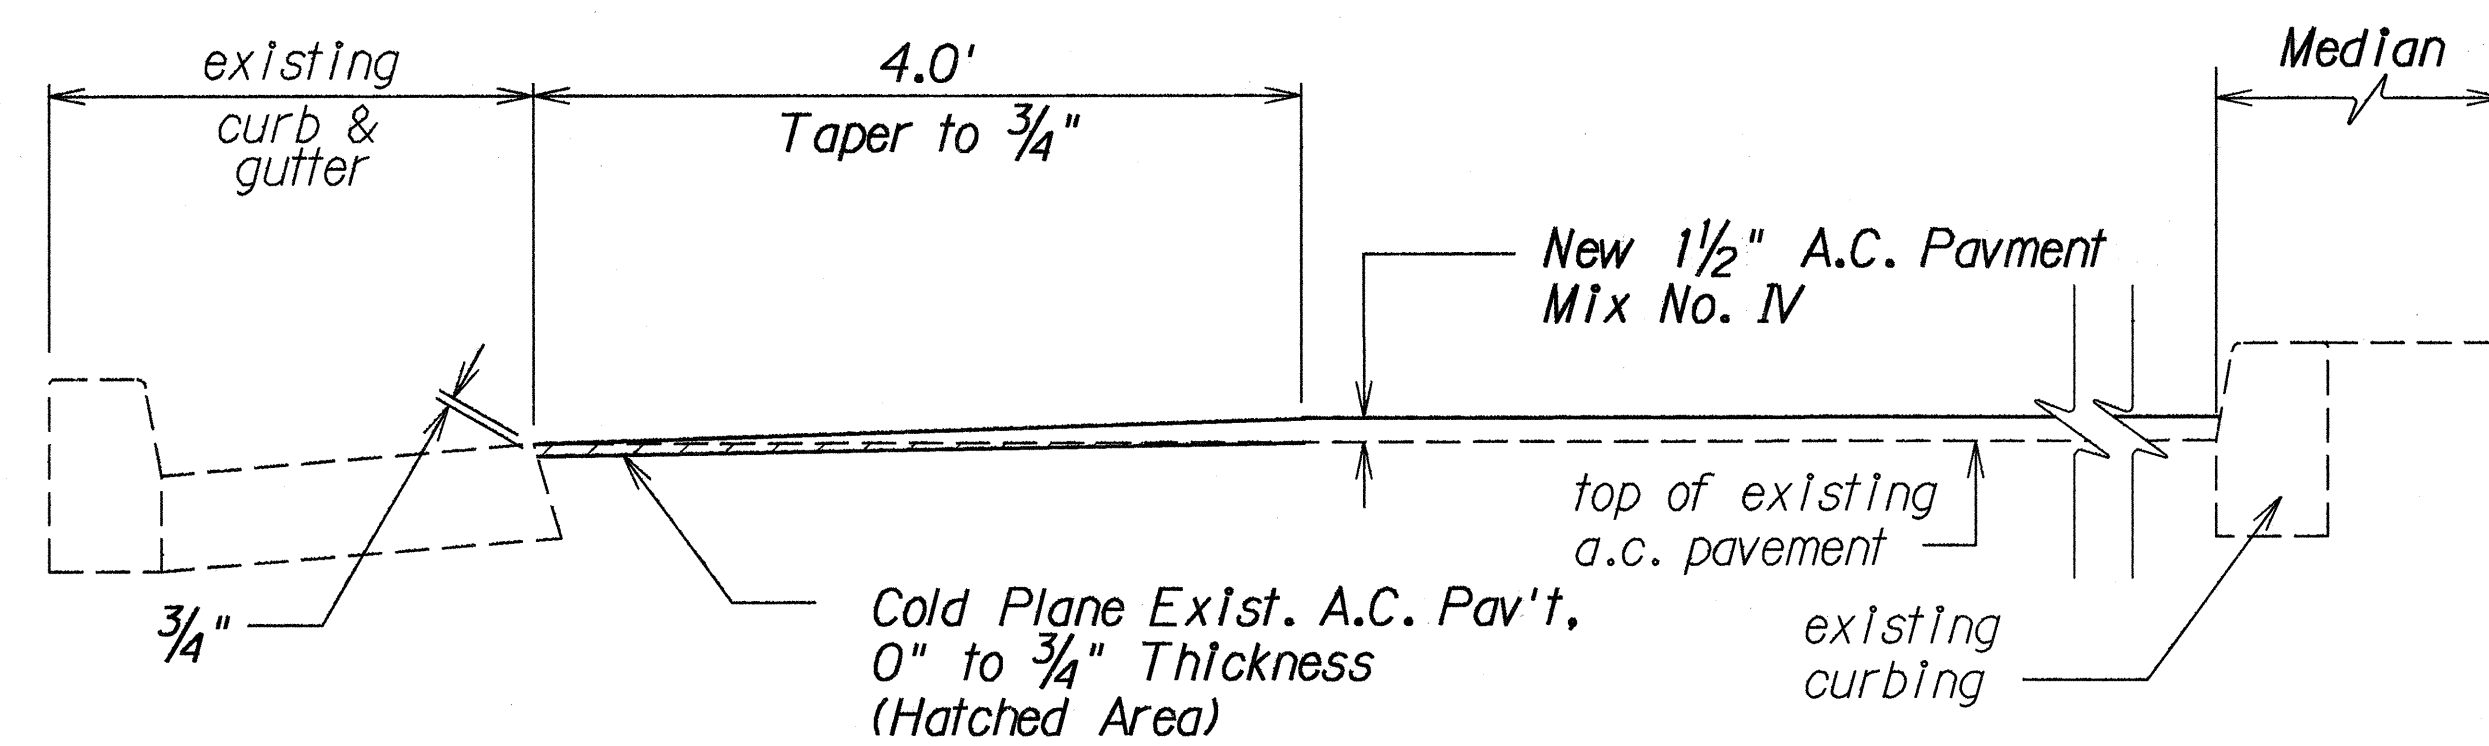

TYPICAL SECTION
DIVIDED MEDIAN AREA WITH MEDIAN CURBS
 # STA. 7+76 TO # STA. 59+75
EXCEPTION - # STA. 38+00 TO # STA. 58+00 WESTBOUND
 Not to Scale

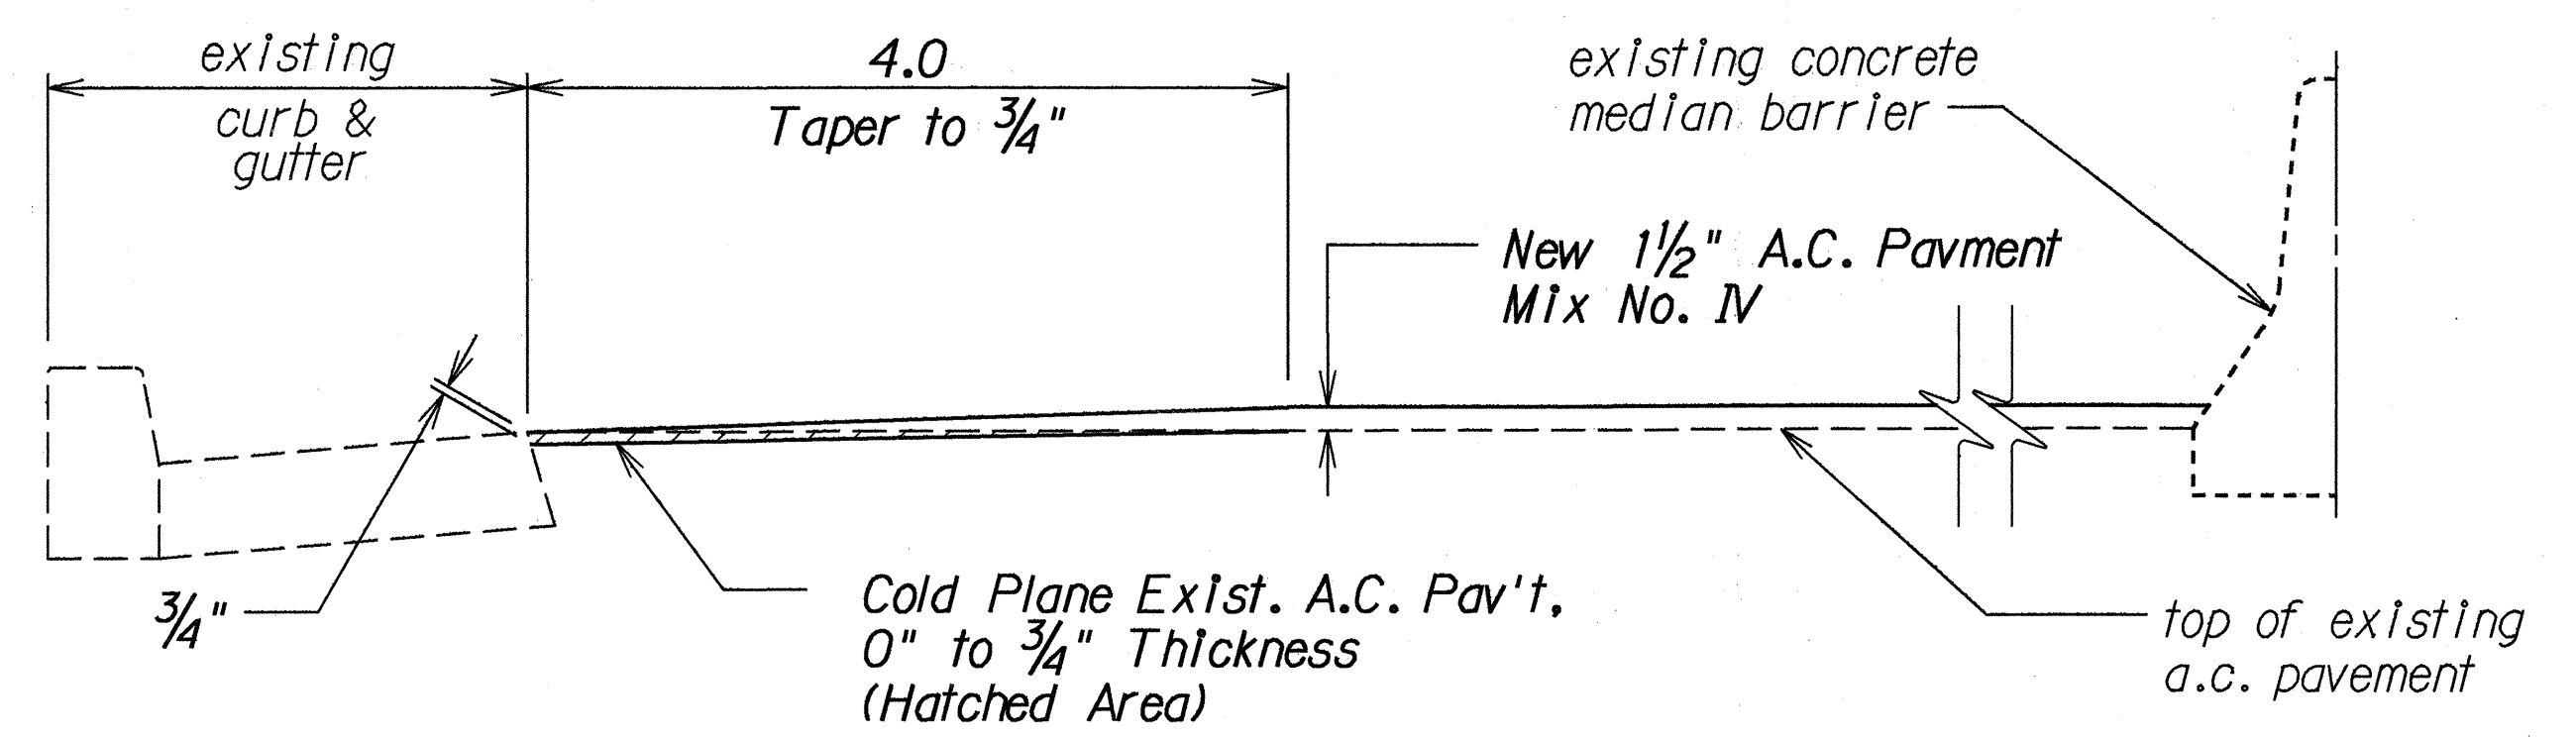

TYPICAL SECTION
DIVIDED MEDIAN AREA WITH MEDIAN BARRIERS
 # STA. 59+75 TO # STA. 66+12±
 Not to Scale

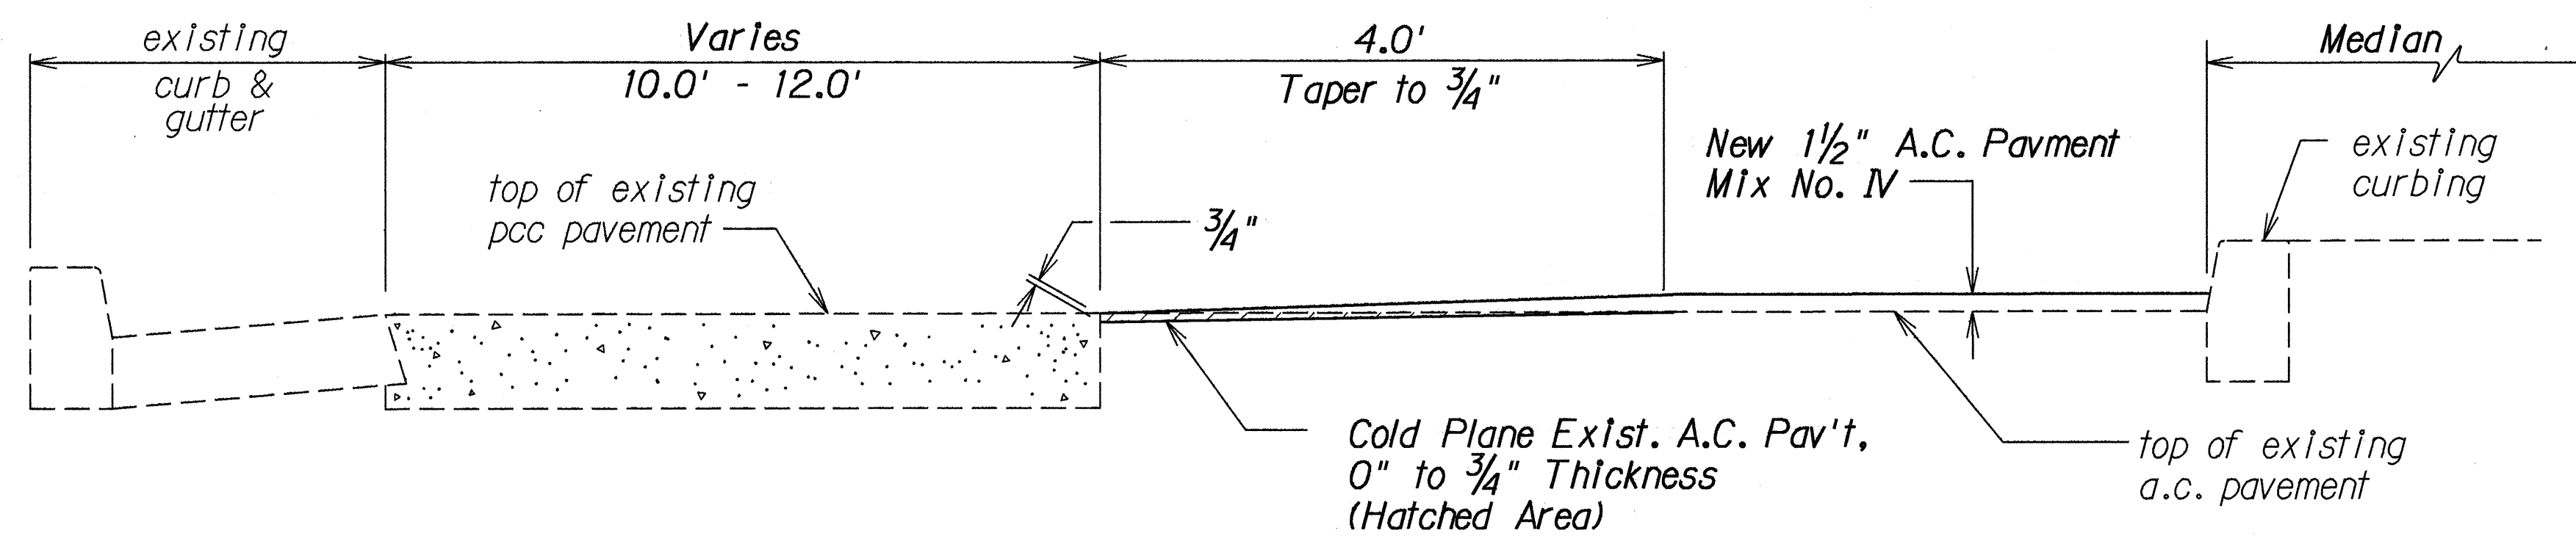


TYPICAL SECTION
P.C.C. LANE (WESTBOUND)
 # STA. 27+56 TO # STA. 58+00
 Not to Scale

KEAWE STREET TO ALA WAI CANAL


STATE OF HAWAII
 DEPARTMENT OF TRANSPORTATION
 HIGHWAYS DIVISION
TYPICAL SECTIONS
ALA MOANA BOULEVARD
RESURFACING
 Keawe Street to Kalakaua Avenue
 Project No. 92AB-01-92M
 Scale: As Shown Date: Dec., 1991
 SHEET No. 1 OF 2 SHEETS

SURVEY PLOTTED BY	DATE
DRAWN BY	
DESIGNED BY	
QUANTITIES BY	
CHECKED BY	
ORIGINAL PLAN	
NOTE BOOK	
N. 1000/1000	


FED. ROAD DIST. NO.	STATE	PROJ. NO.	FISCAL YEAR	SHEET NO.	TOTAL SHEETS
HAWAII	HAW.	92AB-01-92M	1992	5	32

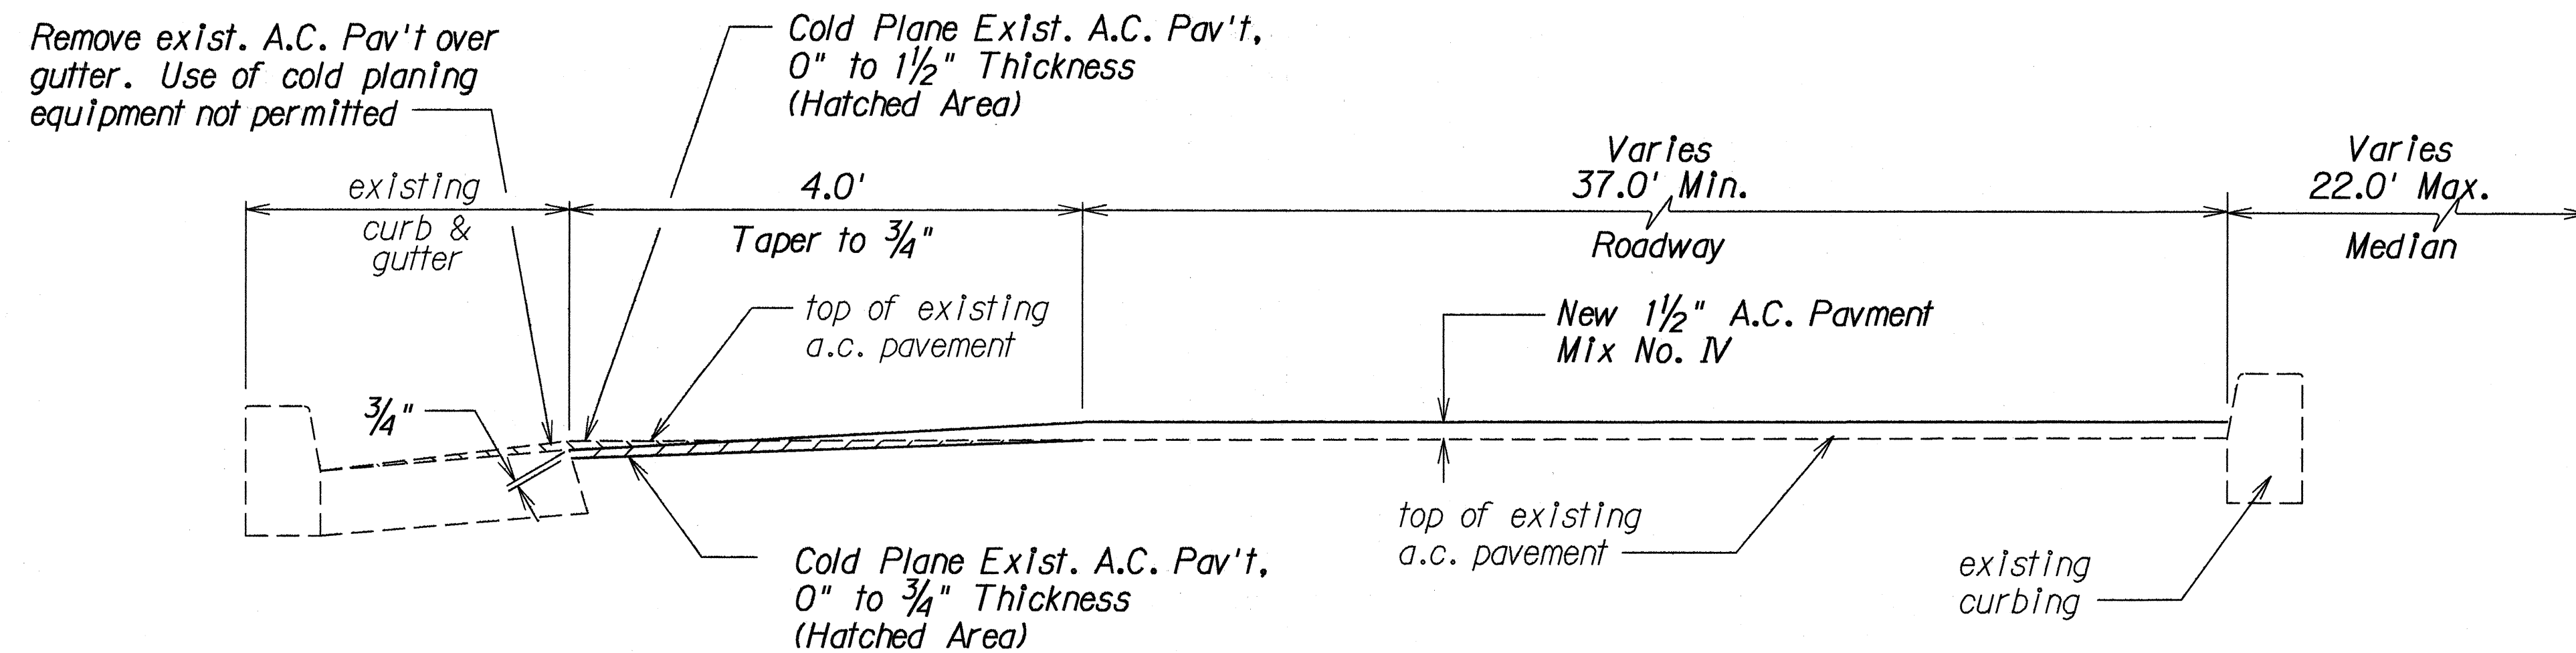

TYPICAL HALF SECTION
ALA WAI CANAL TO ENA ROAD
STA. 67+75 TO STA. 87+00
 Not to Scale

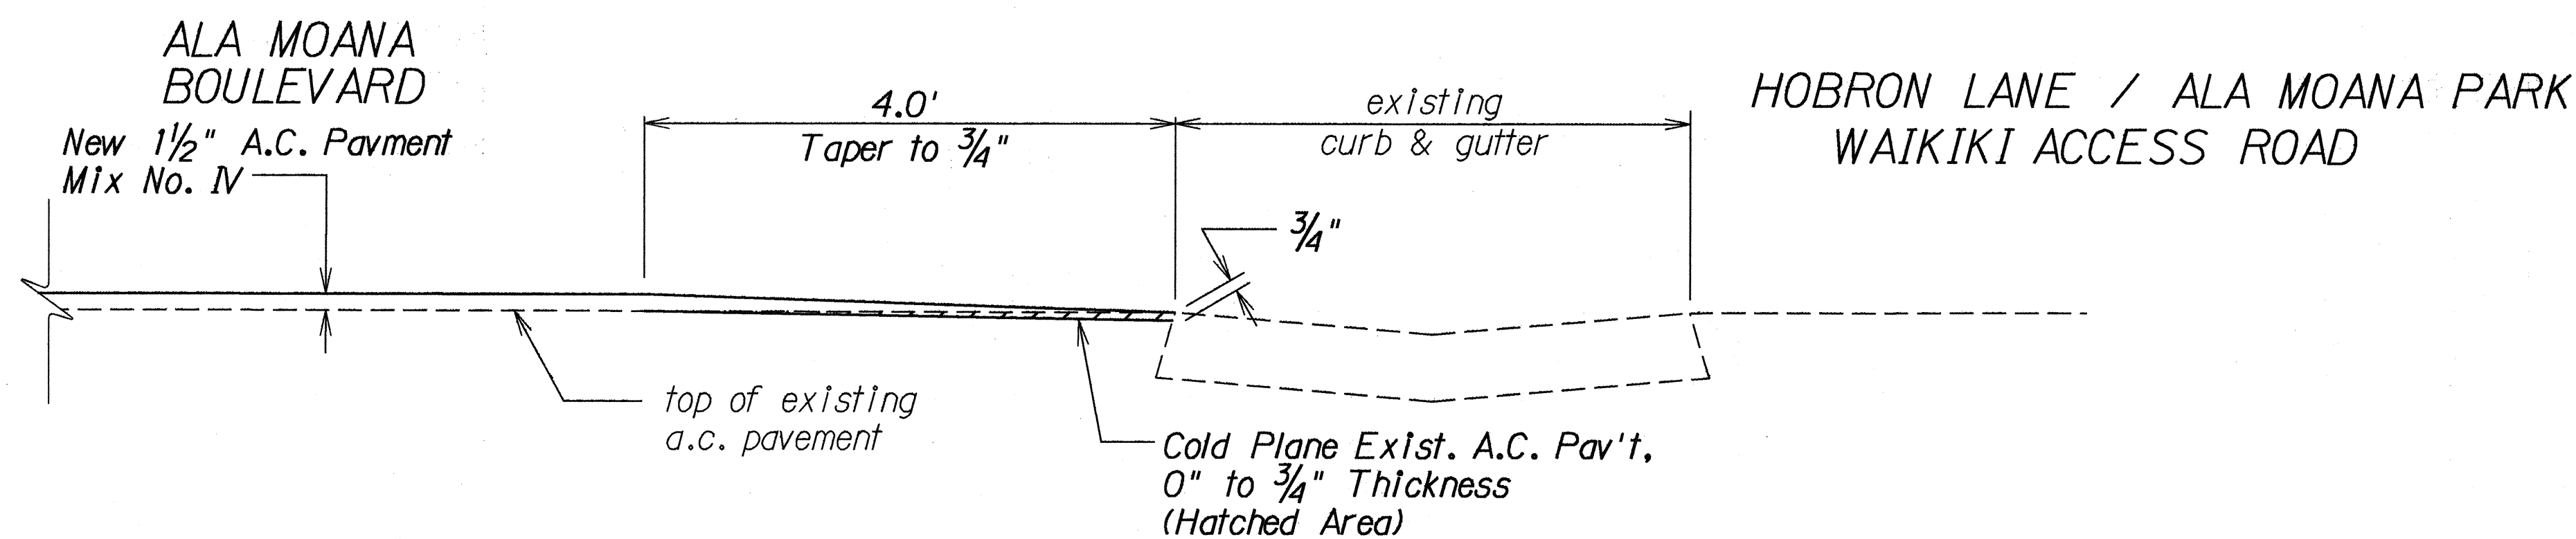

PAVEMENT TAPER AT THRU CONCRETE GUTTER
ALA WAI CANAL TO ENA ROAD
 Not to Scale

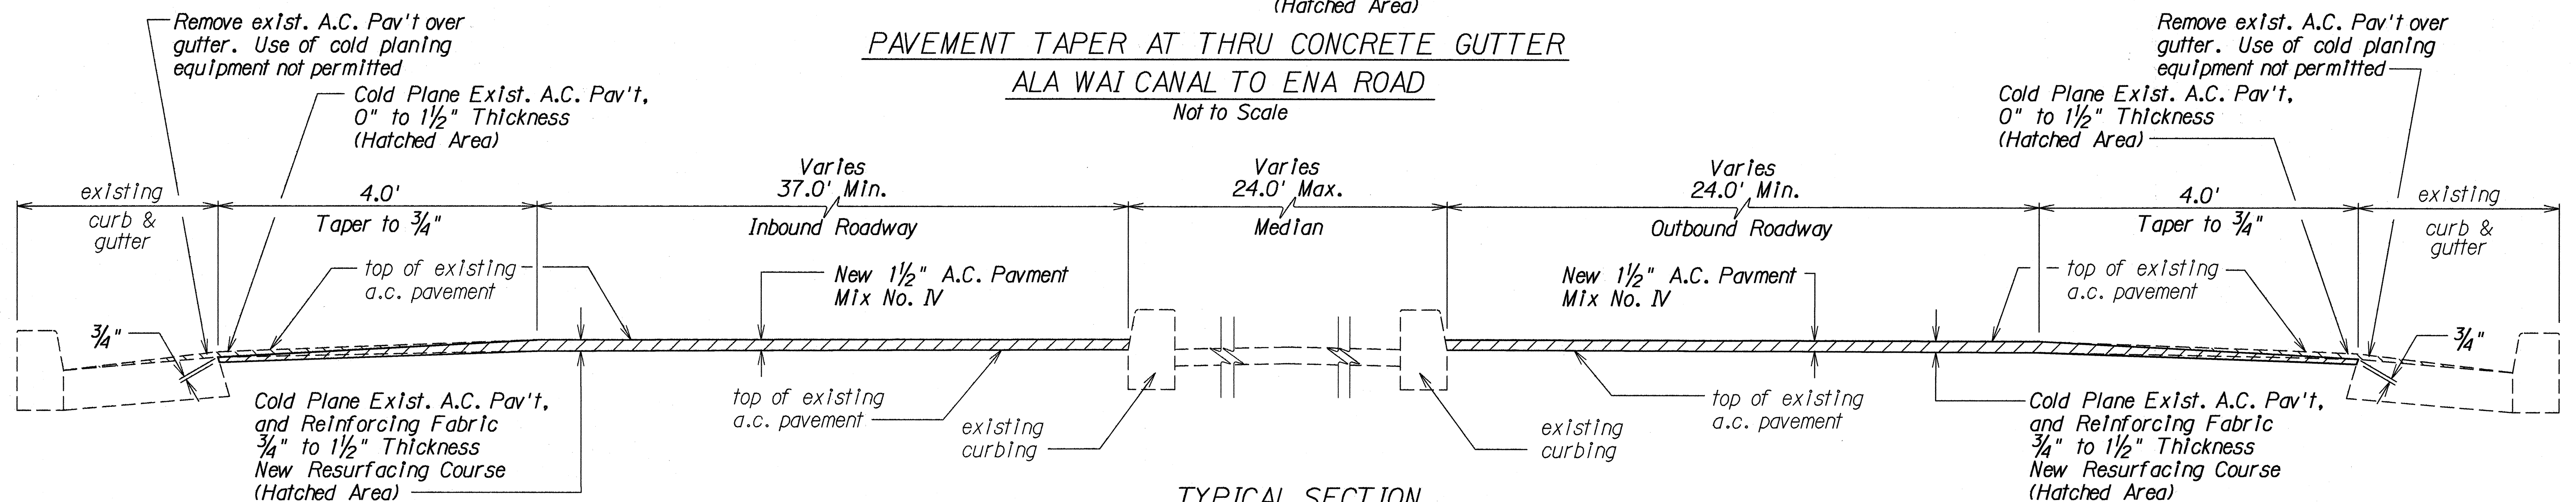

TYPICAL SECTION
ENA ROAD TO KALAKAUA AVENUE
STA. 87+00 TO STA. 98+00
 Not to Scale

STATE OF HAWAII
 DEPARTMENT OF TRANSPORTATION
 HIGHWAYS DIVISION

TYPICAL SECTION
ALA MOANA BOULEVARD
RESURFACING
 Keawe Street to Kalakaua Avenue
 Project No. 92AB-01-92M

Scale: As Shown Date: Dec., 1991

SHEET No. 2 OF 2 SHEETS