

Existing 18" RCP

Existing Curb to be Removed

Existing 18" RCP

Manhole Rung

Punchbowl St. @ Sta. 0+82± Lt.

Type "A" Cast Iron Frame and Cover

Existing 18" RCP

9"±

4'-0"±

5'-6"±

9"±

6'-0"±

7'-6"±

9"±

9"±

7'-6"±

9"±

9"±

4'-0"±

5'-6"±

9"±

9"±

1'-6" (Typ.)

#4 @ 12"

2-#4 Added

3" cl. (Typ.)

#4 @ 12" Unless Shown Otherwise

2-#5 Bundled

4-#5 Diagonals, Bottom

#5 @ 5 1/2" o.c. Bothways, Bottom


9"±

PLAN VIEW OF THE


PLAN

PLAN VIEW OF WALL REINFORCING

12"
 #4 @ 12" Unless
 2- #4 Diagonals (Typ.)
 at Pine Locations

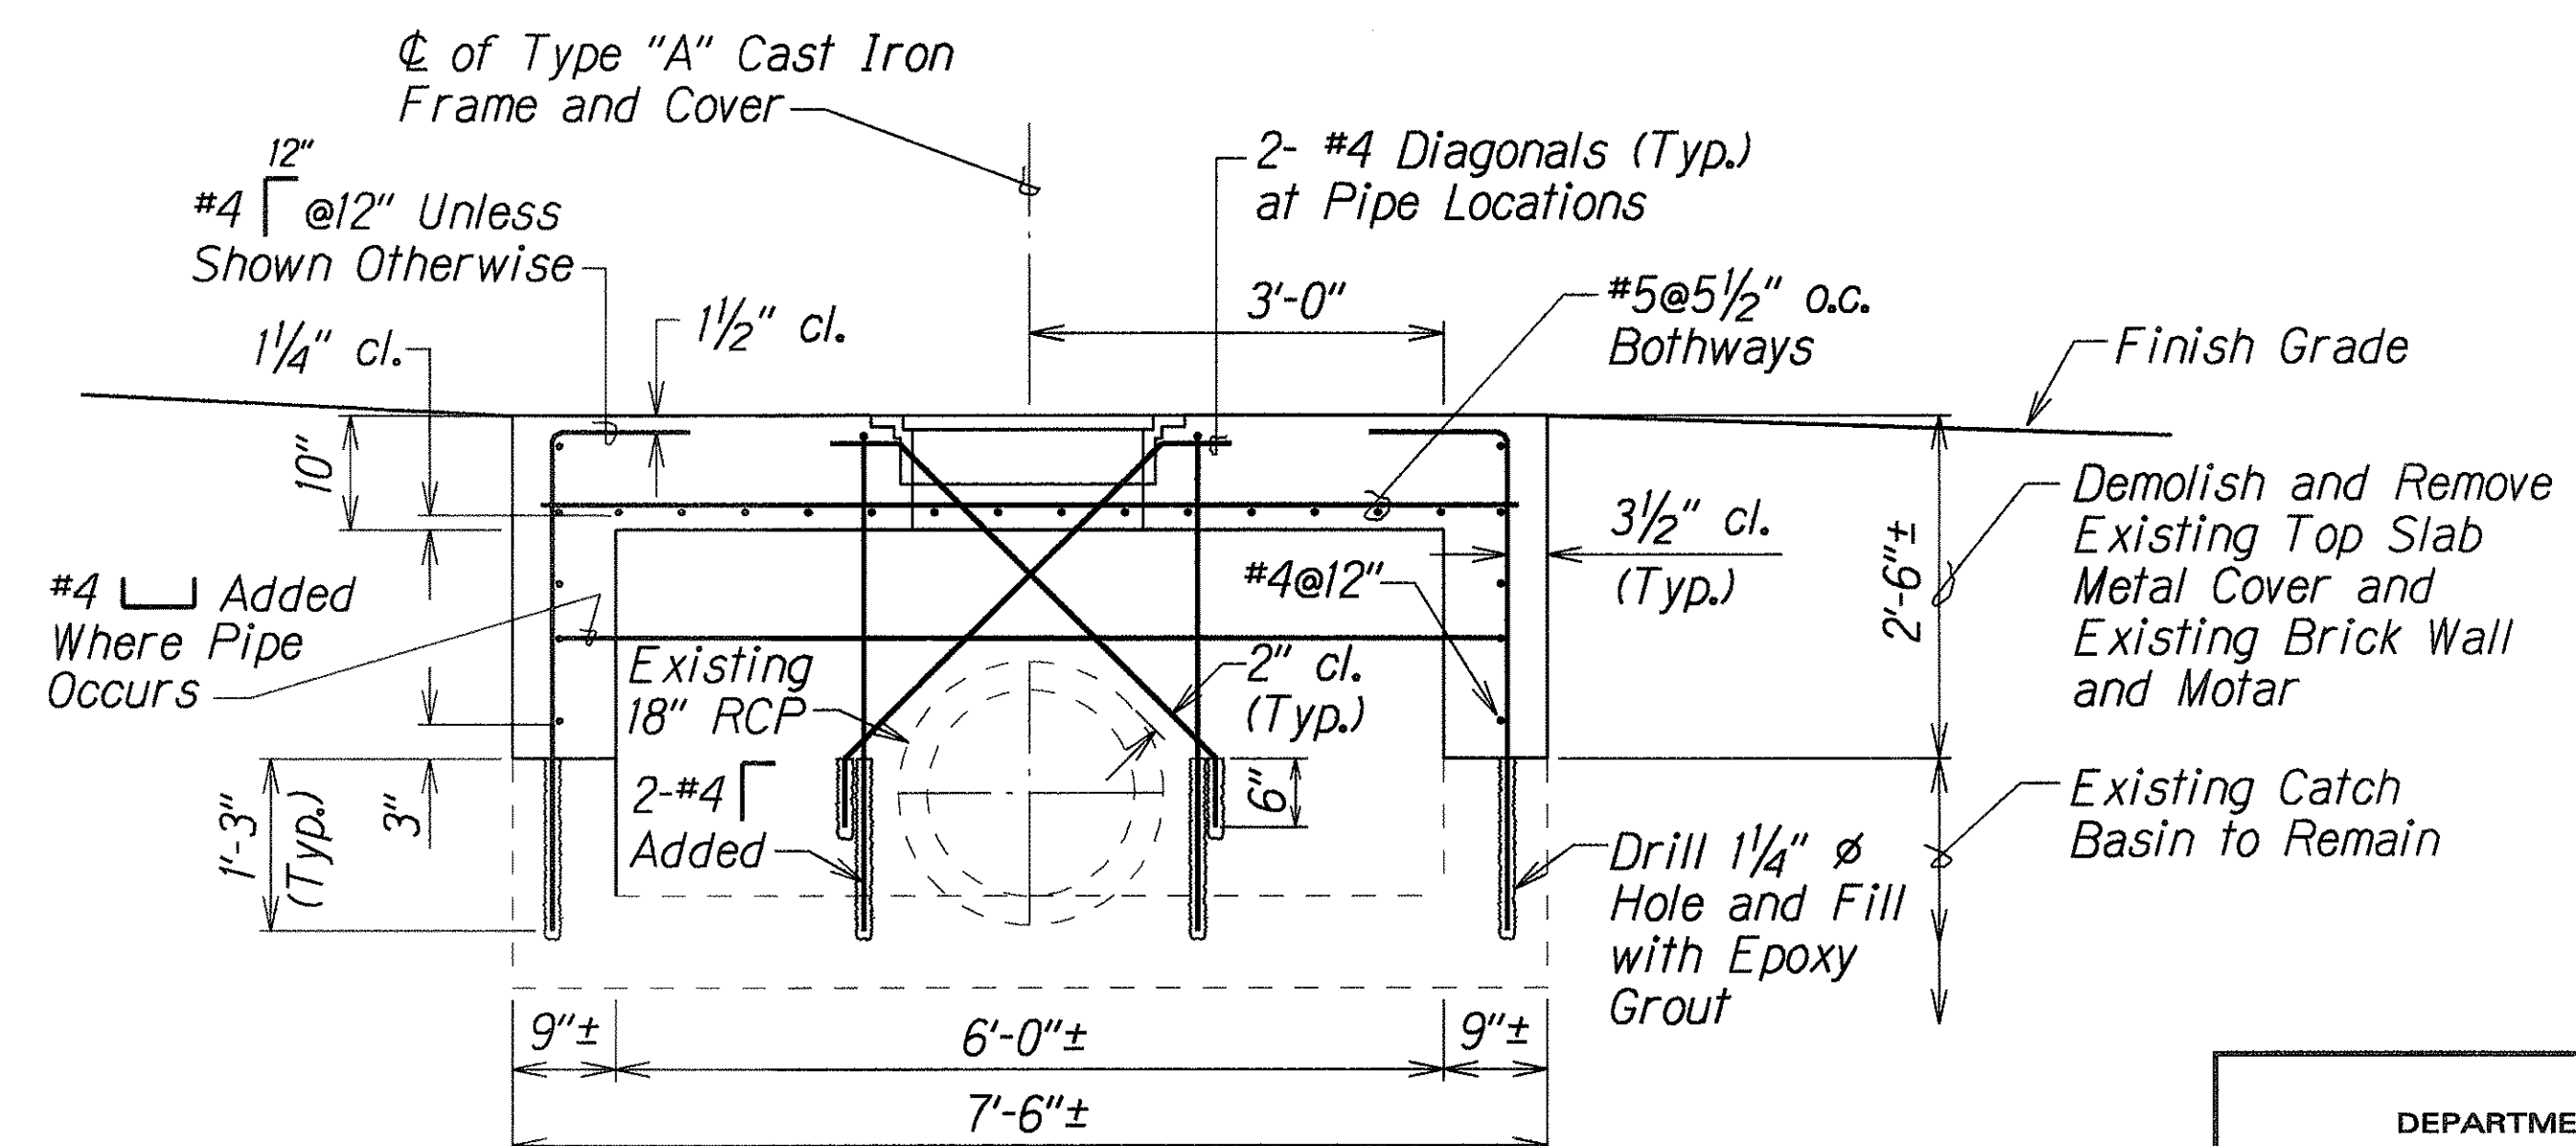

SECTION 

DETAILS OF TYPE "I" STORM DRAIN MANHOLE

APPROVED FOR CONSTRUCTION
WITHIN CITY RIGHT-OF-WAY ONLY:

 3/2
CHIEF, DIVISION OF ENGINEERING, D.P.W. ^{as} DAT

P. J. J. J. J. 3/2
CHIEF, DIVISION OF ENGINEERING, D.P.W. DAT

8