




FED. RD. DIST. NO.	STATE	FED. AID PROJ. NO.	FISCAL YEAR	SHEET NO.	TOTAL SHEETS
HAWAII	HAW.	01-87A	2002	C.O. 262	268

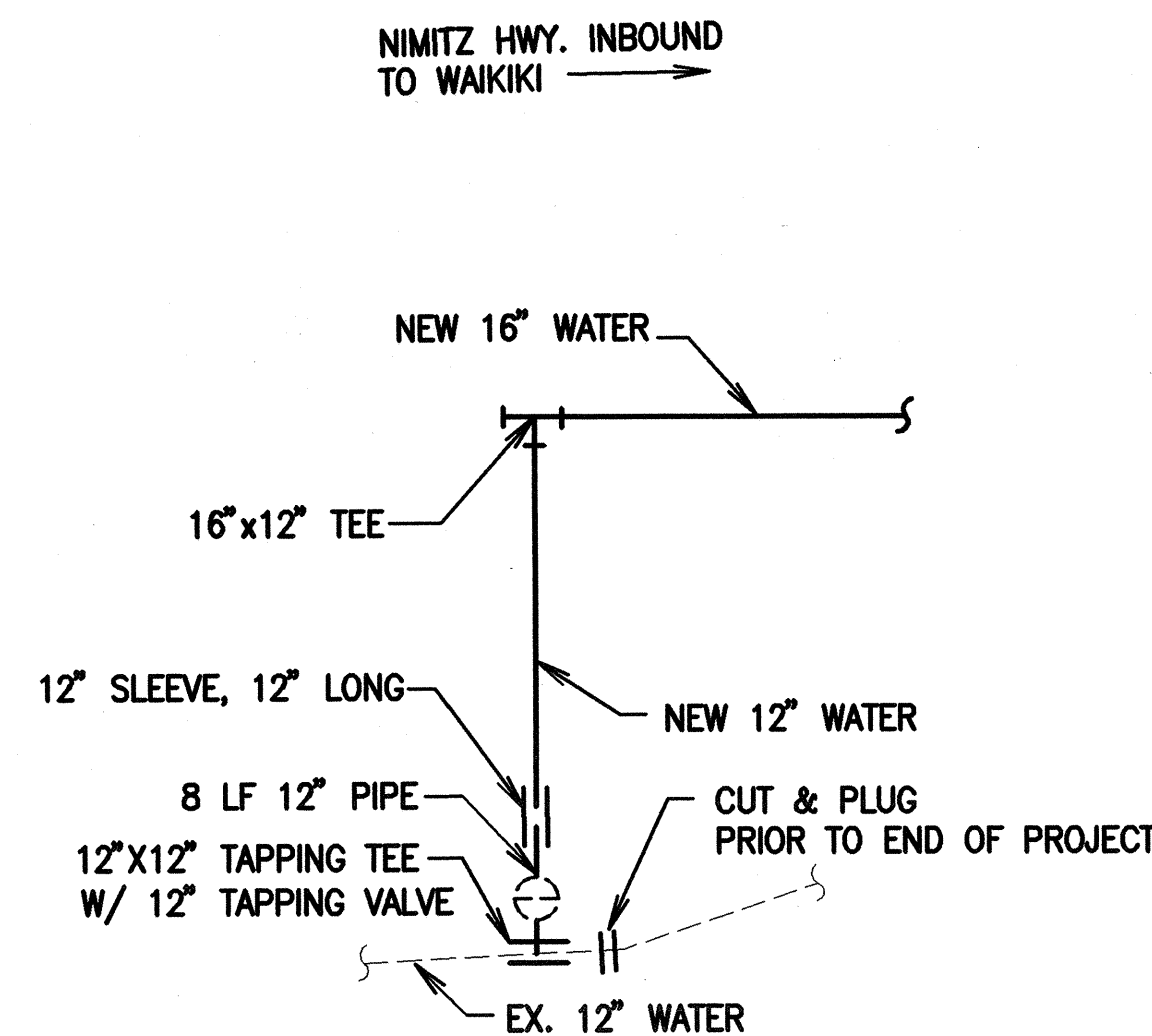


SCHEMATIC CONNECTION AT
W.L. "A" STA. 0+00
NOT TO SCALE

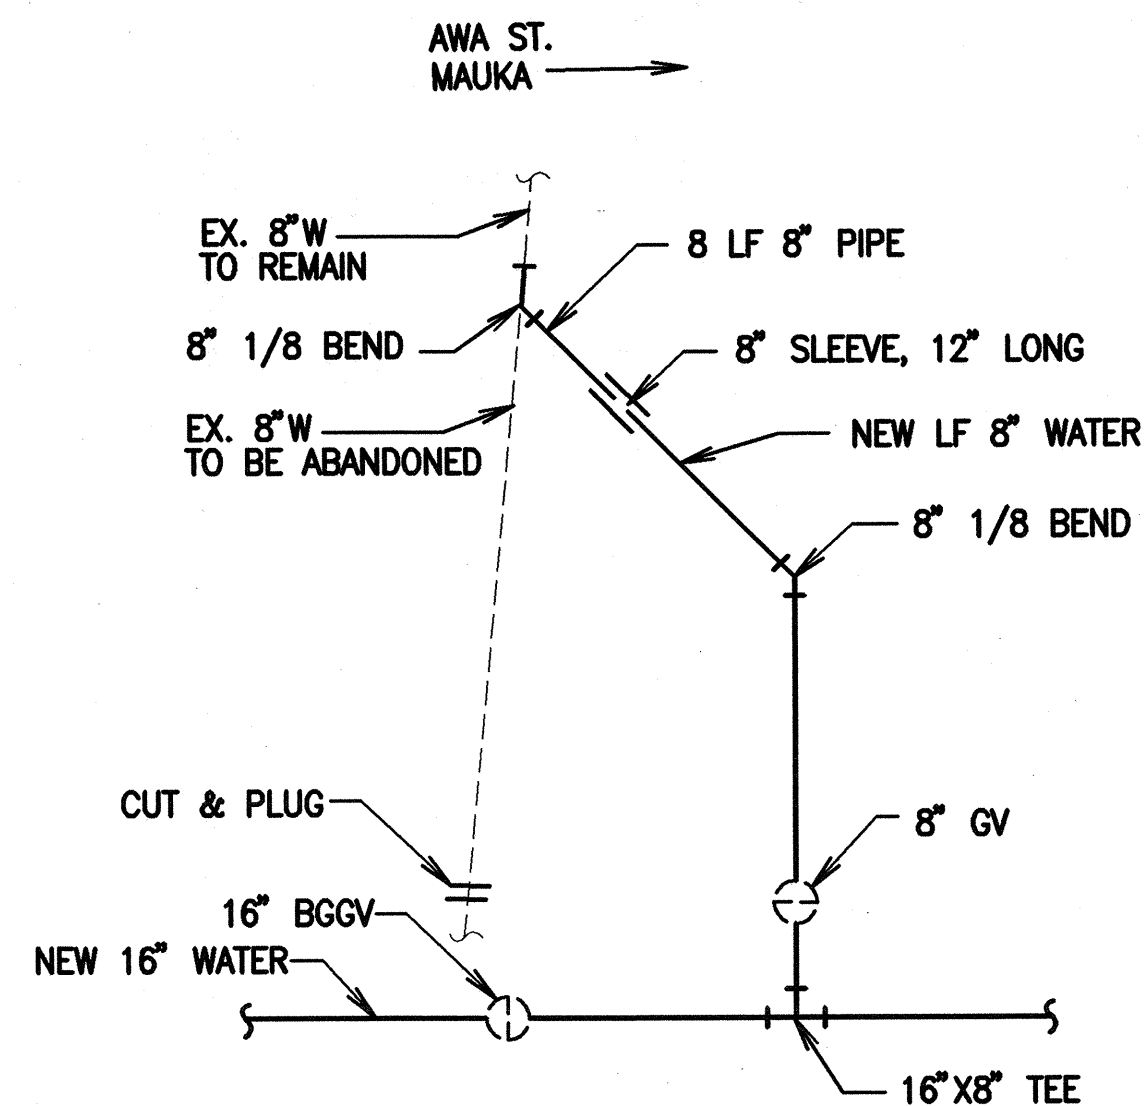


SCHEMATIC CONNECTION AT
W.L. "D" STA. 0+34
NOT TO SCALE

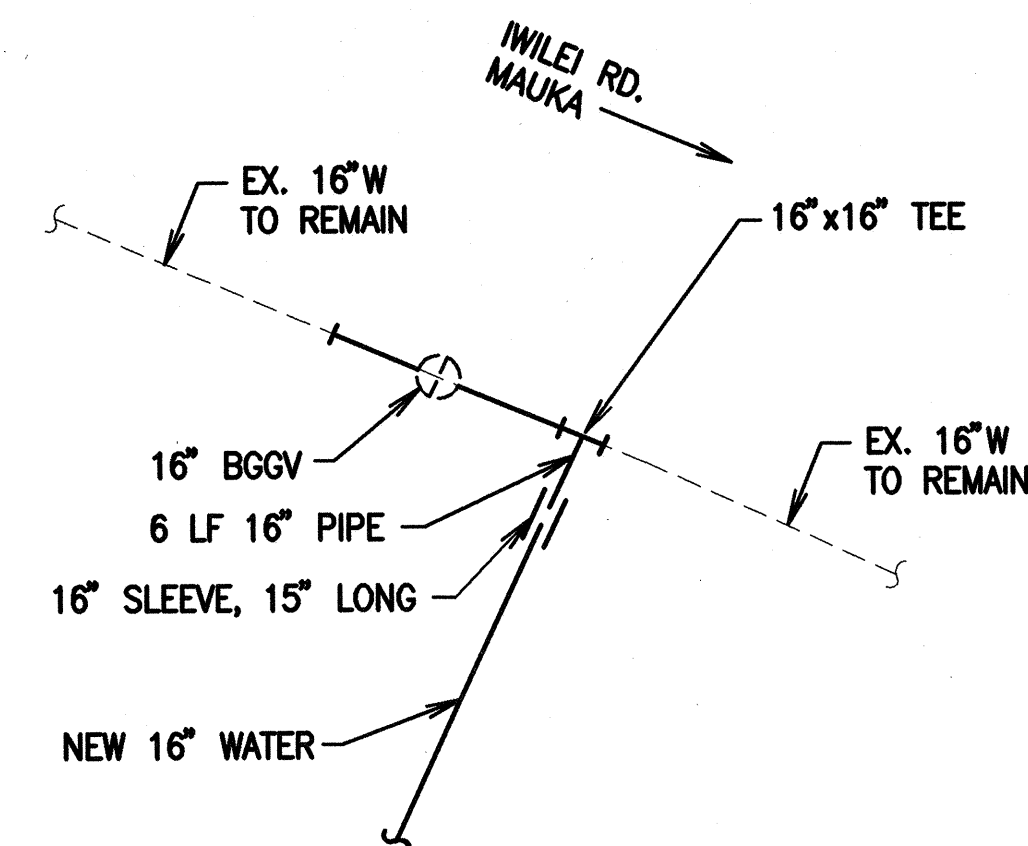


SCHEMATIC CONNECTION AT
W.L. "D" STA. 7+09.7±
NOT TO SCALE

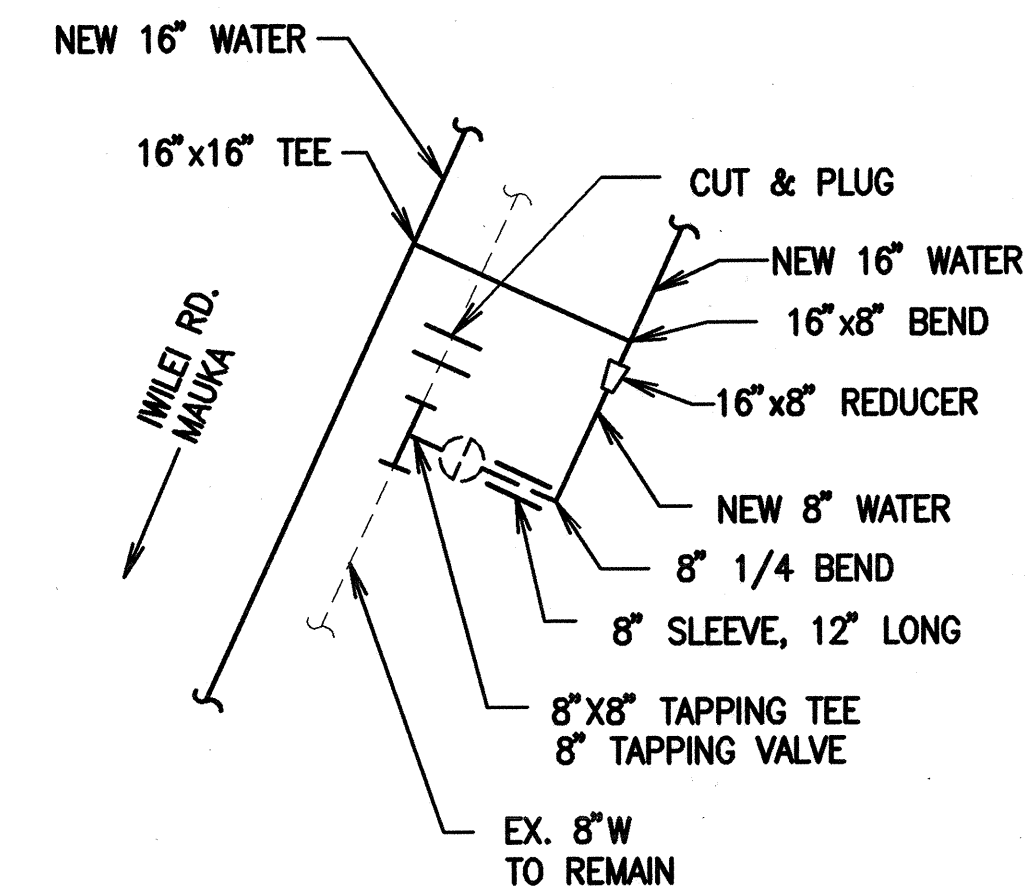


SCHEMATIC CONNECTION AT
W.L. "D-1" STA. 0+13.5±
NOT TO SCALE

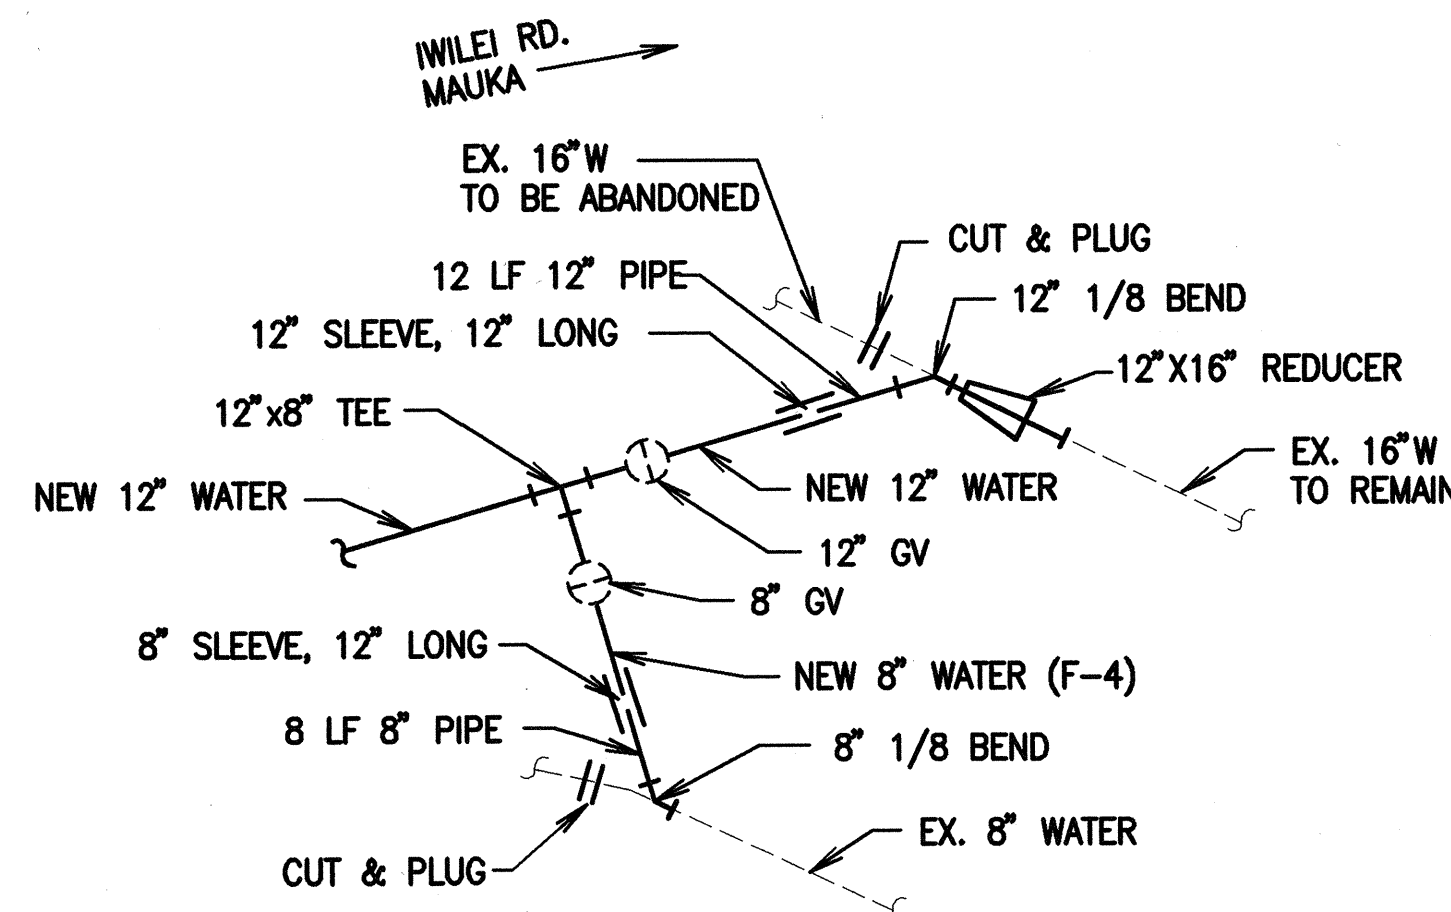

SCHEMATIC CONNECTION AT
W.L. "F" STA. 6+21± & W.L. "F-4" STA. 0+31±
NOT TO SCALE

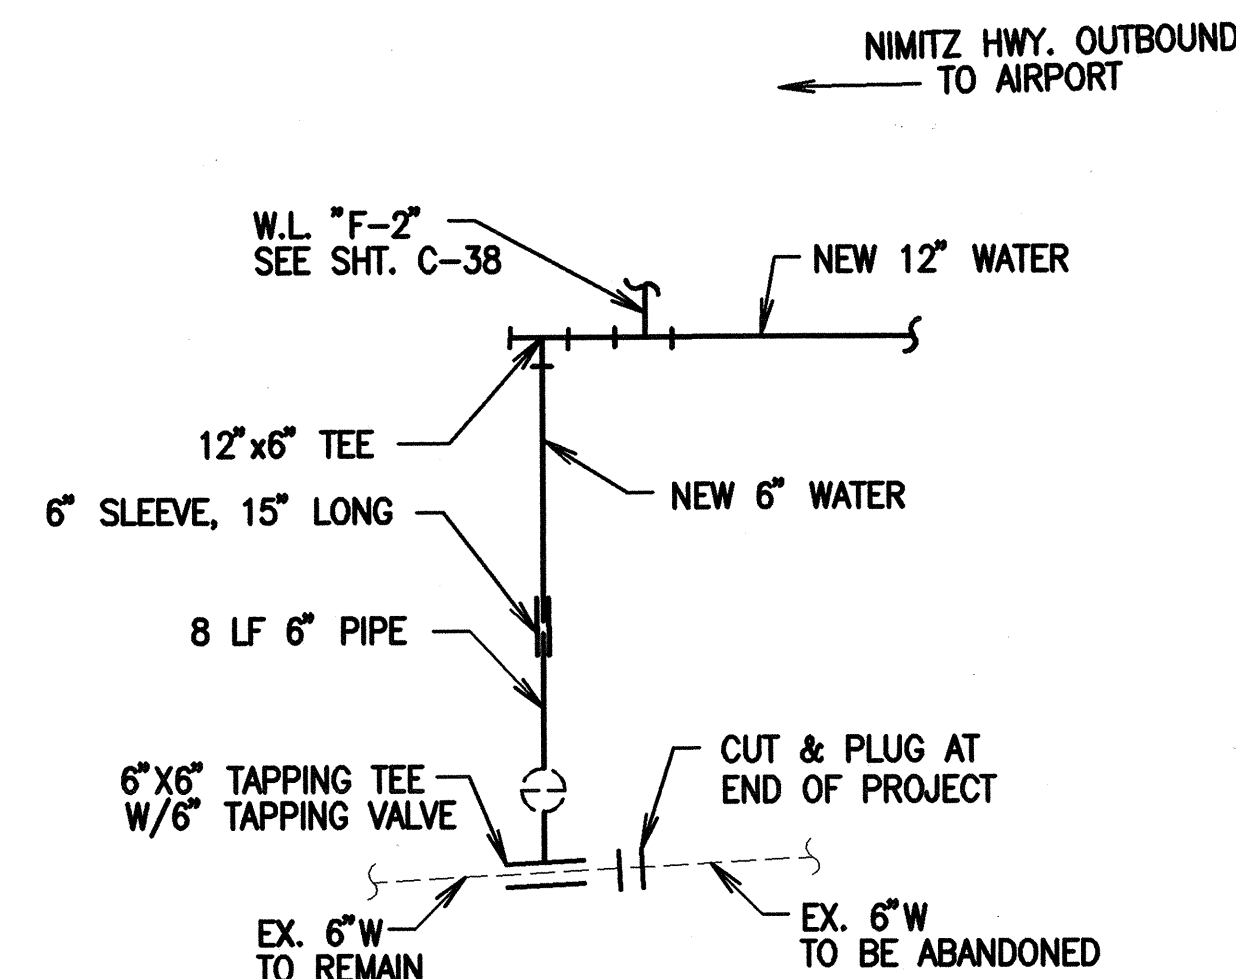


SCHEMATIC CONNECTION AT
W.L. "F-1" STA. 0+20.7±
NOT TO SCALE

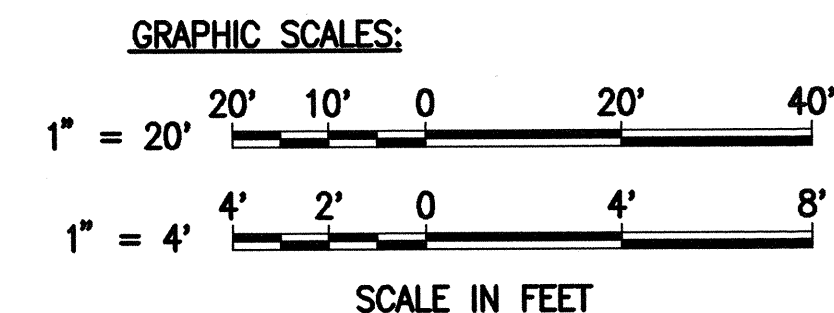

DATE	_____
SURVEY PLOTTED BY	_____
DRAWN BY	_____
DESIGNED BY	_____
CHECKED BY	_____
ORIGINAL PLAN	_____
NOTE BOOK	_____
No.	_____

APPROVED:

Principal Executive, Maintenance Unit, BWS Date *11/15/01* *9/19/02*
Rev. Date APPROVED

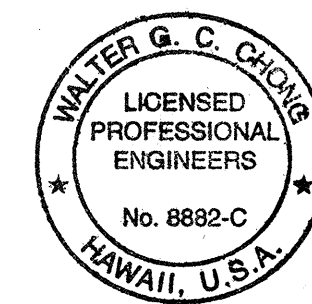

THIS WORK WAS PREPARED BY ME
OR UNDER MY SUPERVISION.
Walter G. C. Chang 9/19/02
SIGNATURE DATE

9/02/02	REVISIONS DUE TO AGENCY COMMENTS
Date	Revision


STATE OF HAWAII
DEPARTMENT OF TRANSPORTATION
HIGHWAYS DIVISION
WATER MAIN CONNECTION
SCHEMATICS - 1
NIMITZ HIGHWAY
WATER SYSTEM IMPROVEMENTS, PART 1
BWS JOB No. 01-87A

Scale: As shown Date: 08/27/01


SHEET No. C-37 OF 43 SHEETS

C.O. 262


FED. ROAD DIST. NO.	STATE	FED. AID PROJ. NO.	FISCAL YEAR	SHEET NO. C.O.	TOTAL SHEETS
HAWAII	HAW.	01-87A	2002	264	268

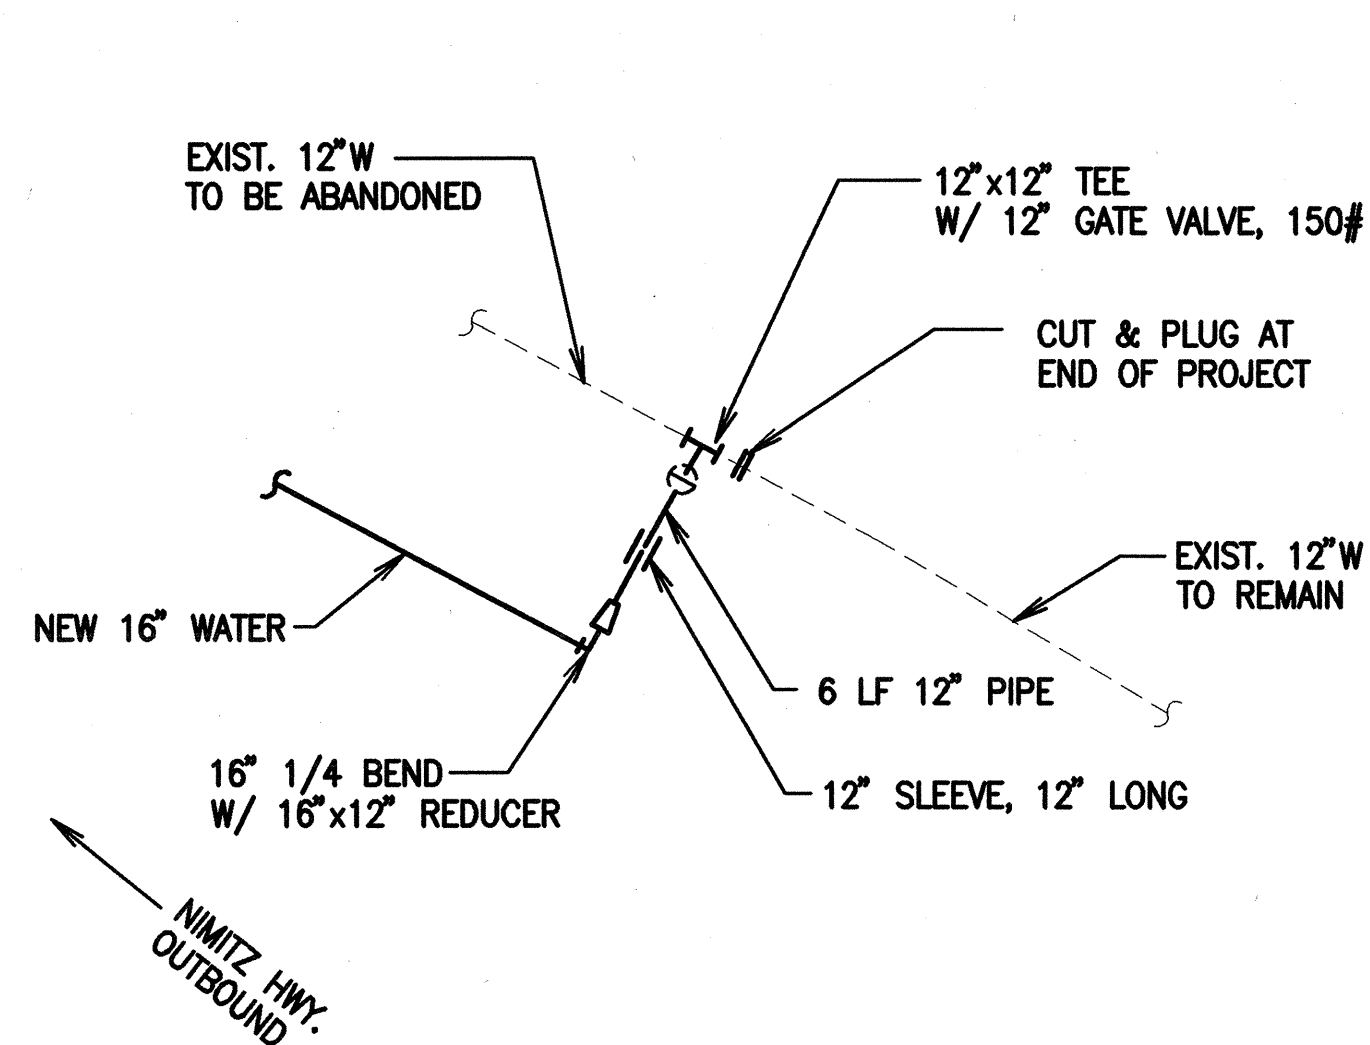


SCHEMATIC CONNECTION AT
W.L. "C" STA. 18+31±
NOT TO SCALE

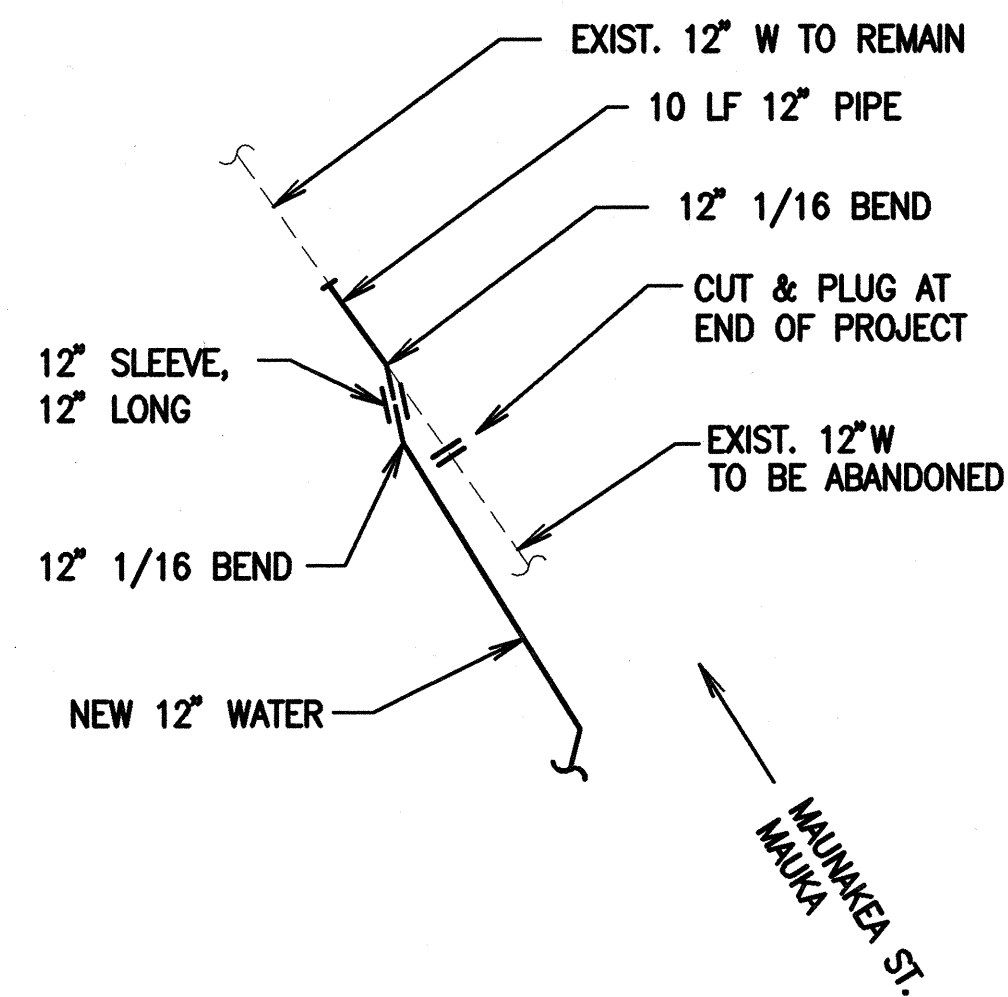


SCHEMATIC CONNECTION AT
W.L. "C-2" STA. 0+80.7±
NOT TO SCALE

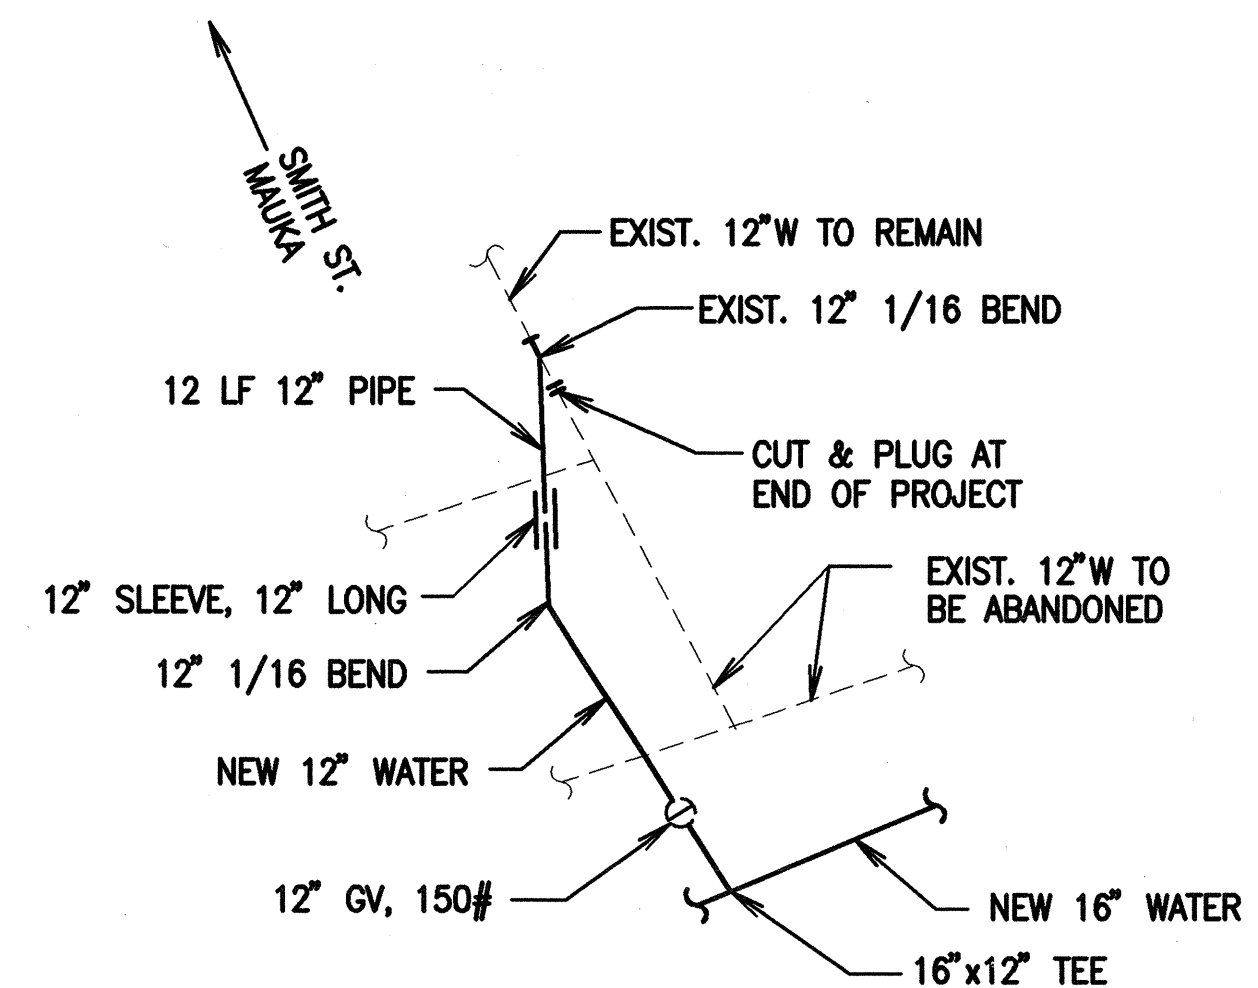


SCHEMATIC CONNECTION AT
W.L. "C-3" STA. 0+59.5±
NOT TO SCALE

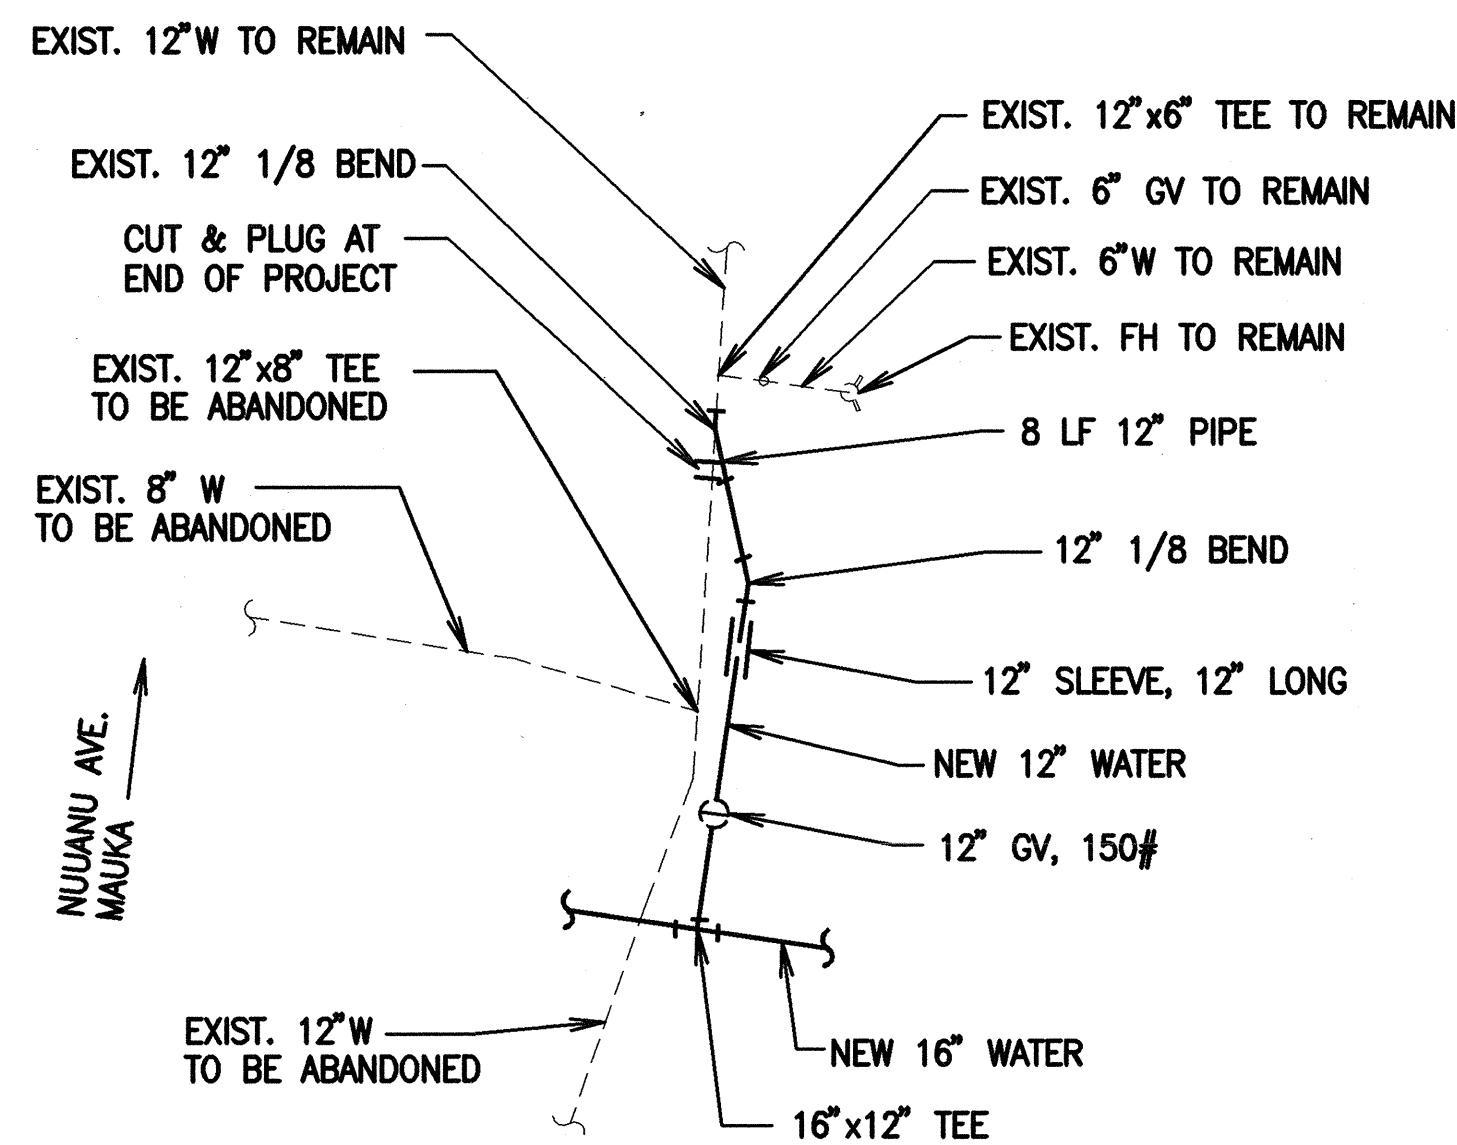

SCHEMATIC CONNECTION AT
W.L. "C-4" STA. 0+69.6±
NOT TO SCALE

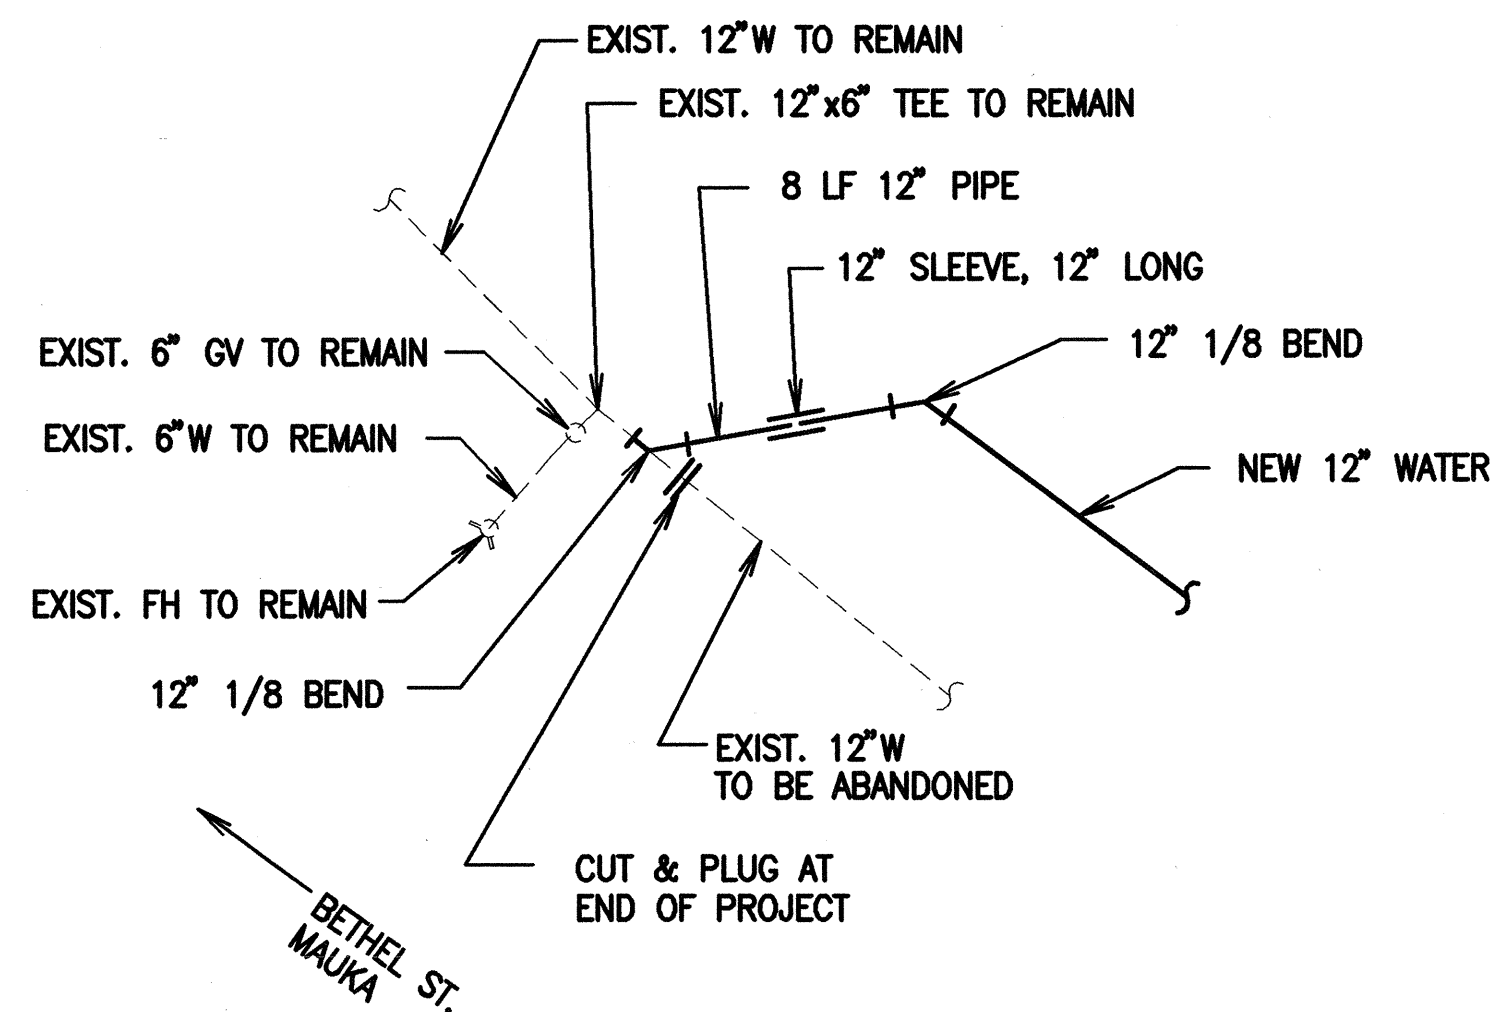

SCHEMATIC CONNECTION AT
W.L. "C-5" STA. 0+87.5±
NOT TO SCALE

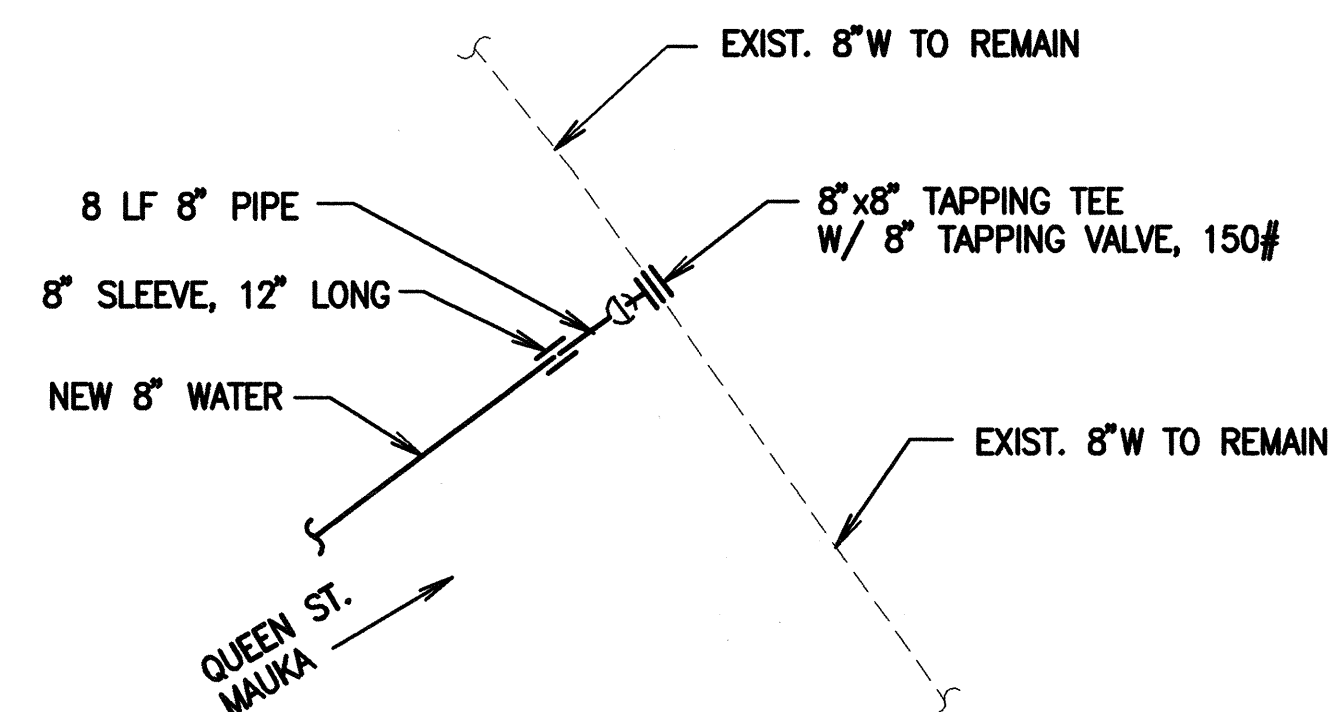


SCHEMATIC CONNECTION AT
W.L. "C-6" STA. 2+72±
NOT TO SCALE

SURVEY PLOTTED BY	DATE
DRAWN BY	
DESIGNED BY	
QUANTITIES BY	
CHECKED BY	
ORIGINAL PLAN	
NOTE BOOK	
No.	

APPROVED:

Francis J. Brown
Principal Executive, Maintenance Unit, BWS Date 11/15/01 Rev. Date 11/19/02
APPROVED

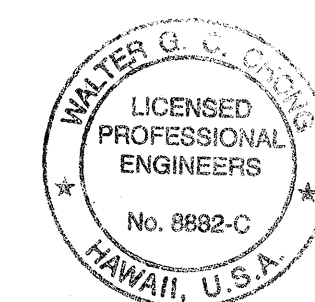

THIS WORK WAS PREPARED BY ME
OR UNDER MY SUPERVISION.
Walter G. C. C. 11/13/02
SIGNATURE DATE

9/02/02	REVISIONS DUE TO AGENCY COMMENTS
12/21/01	REVISED CONNECTION W.L. "C" STA. 18+31±
Date	Revision

STATE OF HAWAII DEPARTMENT OF TRANSPORTATION HIGHWAYS DIVISION	
WATER MAIN CONNECTION	
SCHEMATICS - 3	
NIMITZ HIGHWAY	
WATER SYSTEM IMPROVEMENTS, PART 1	
BWS JOB No. 01-87A	
Scale: As shown	Date: 08/27/01
SHEET No. C-39 OF 43 SHEETS	