



| FED. ROAD DIST. NO. | STATE | PROJ. NO.  | FISCAL YEAR | SHEET NO. | TOTAL SHEETS |
|---------------------|-------|------------|-------------|-----------|--------------|
| HAWAII              | HAW.  | 92A-03-03M | 2004        | 4         | 24           |

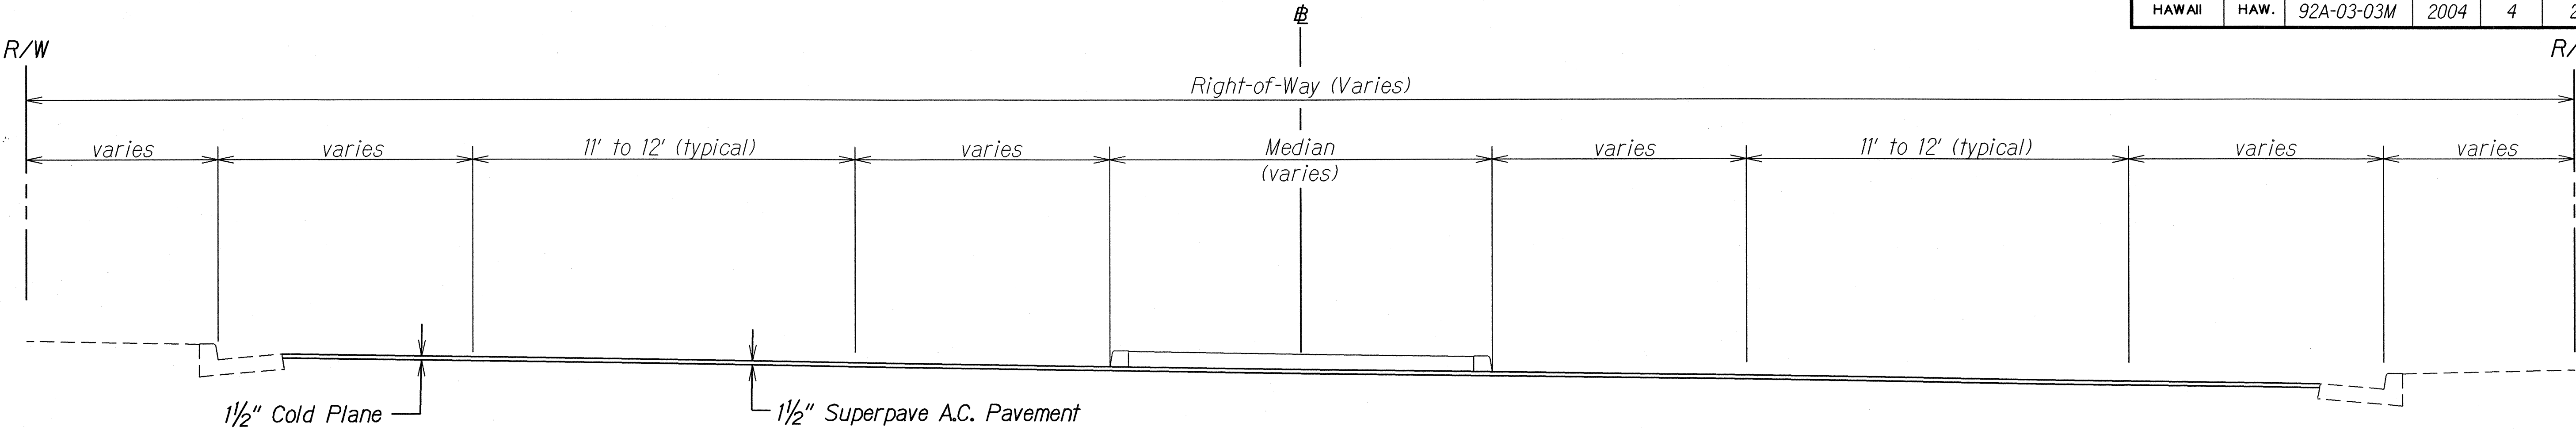

TYPICAL SECTION  
Not to Scale

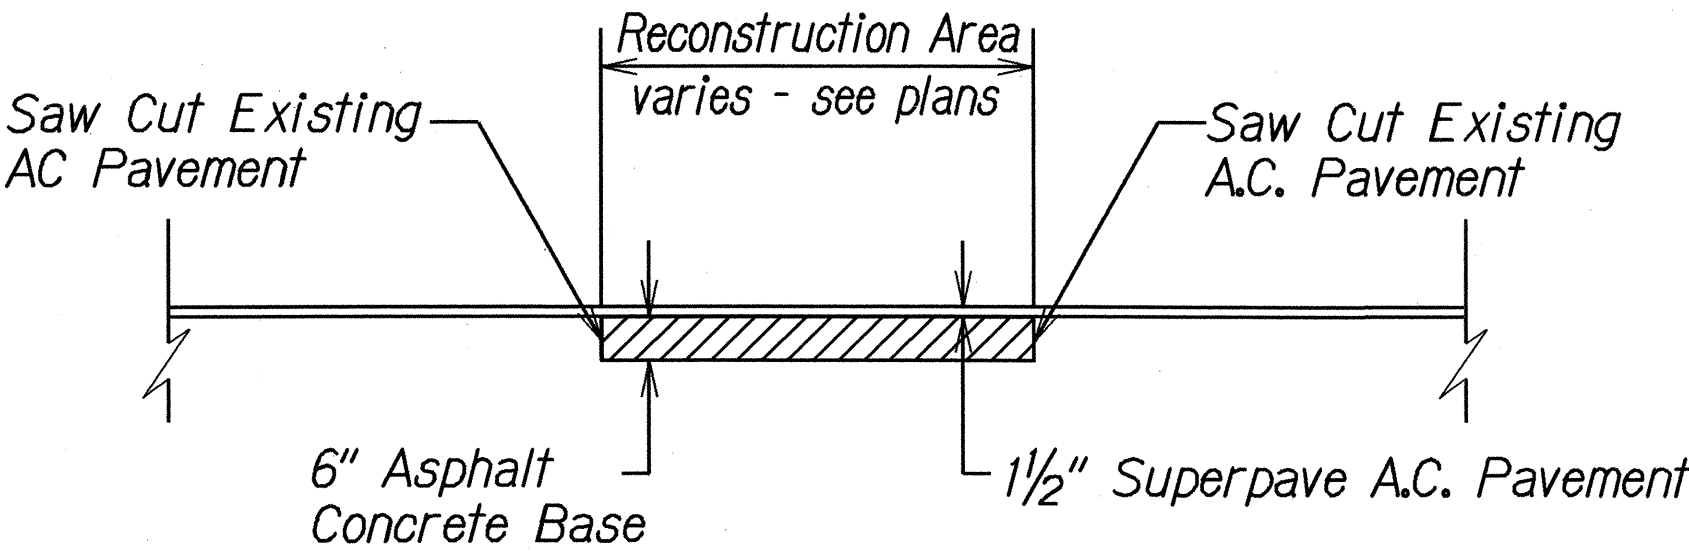

TYPICAL RECONSTRUCTION AREA  
Not to Scale

**NOTE:**  
Width of reconstruction area to be measured from edge of gutter to the lane line.

|               |      |         |
|---------------|------|---------|
| ORIGINAL PLAN | DATE | 1-28-02 |
| DESIGNED BY   | DATE |         |
| CHECKED BY    | DATE |         |
| NOTED BY      | DATE |         |
| APPROVED BY   | DATE |         |

STATE OF HAWAII  
DEPARTMENT OF TRANSPORTATION  
HIGHWAYS DIVISION

**TYPICAL SECTIONS**  
NIMITZ HIGHWAY  
PAVEMENT PREVENTIVE MAINTENANCE  
Keehi Interchange to Waiakamilo Road  
Project No. 92A-03-03M  
Scale: As Shown      Date: July, 2002

SHEET No. 1 OF 1 SHEETS