

INDEX TO DRAWINGS	
SHEET NO.	DESCRIPTION
1.	Title Sheet
2.	Plan & Profile - Kaluaopalea St.
3.	Plan & Profile - Drainage System
4.	Layout of Utilities
5.	Miscellaneous Details
6-7.	Standard Details - B.W.S.
8-10.	Standard Details - Sewer
11-12.	Misc. Std. Details
13.	Cross Sections
14.	Borrow Pit


CONVENTIONAL SIGNS	
Centerline	-----
Boundary Lines	-----
Perman. (Name)	-----
Existing Freeways	-----
Circle Curb	-----
Box Culvert	-----
Bridge	-----
Telephone Pole	-----
Electric Power Pole	-----
Water Main	-----
Storm Drain	-----
Concrete Drop Inlet	-----
Standard Catch Basin	-----
Standard Manhole	-----
Sewer Manhole	-----
Telephone Manhole	-----
Pipe Hydrant	-----
Tram (Large, named)	-----
Railroad	-----
National Telephone Underground Cable	-----
Water Under	-----

TERRITORIAL HIGHWAY DEPARTMENT
AND
DEPARTMENT OF PUBLIC WORKS
FOR
COMMISSIONER OF PUBLIC LANDS
TERRITORY OF HAWAII

PLANS OF KALUAOPALENA STREET EXTENSION KEEHI INDUSTRIAL LOTS


HONOLULU, OAHU, T. H.

D. P. W. JOB NO 5711

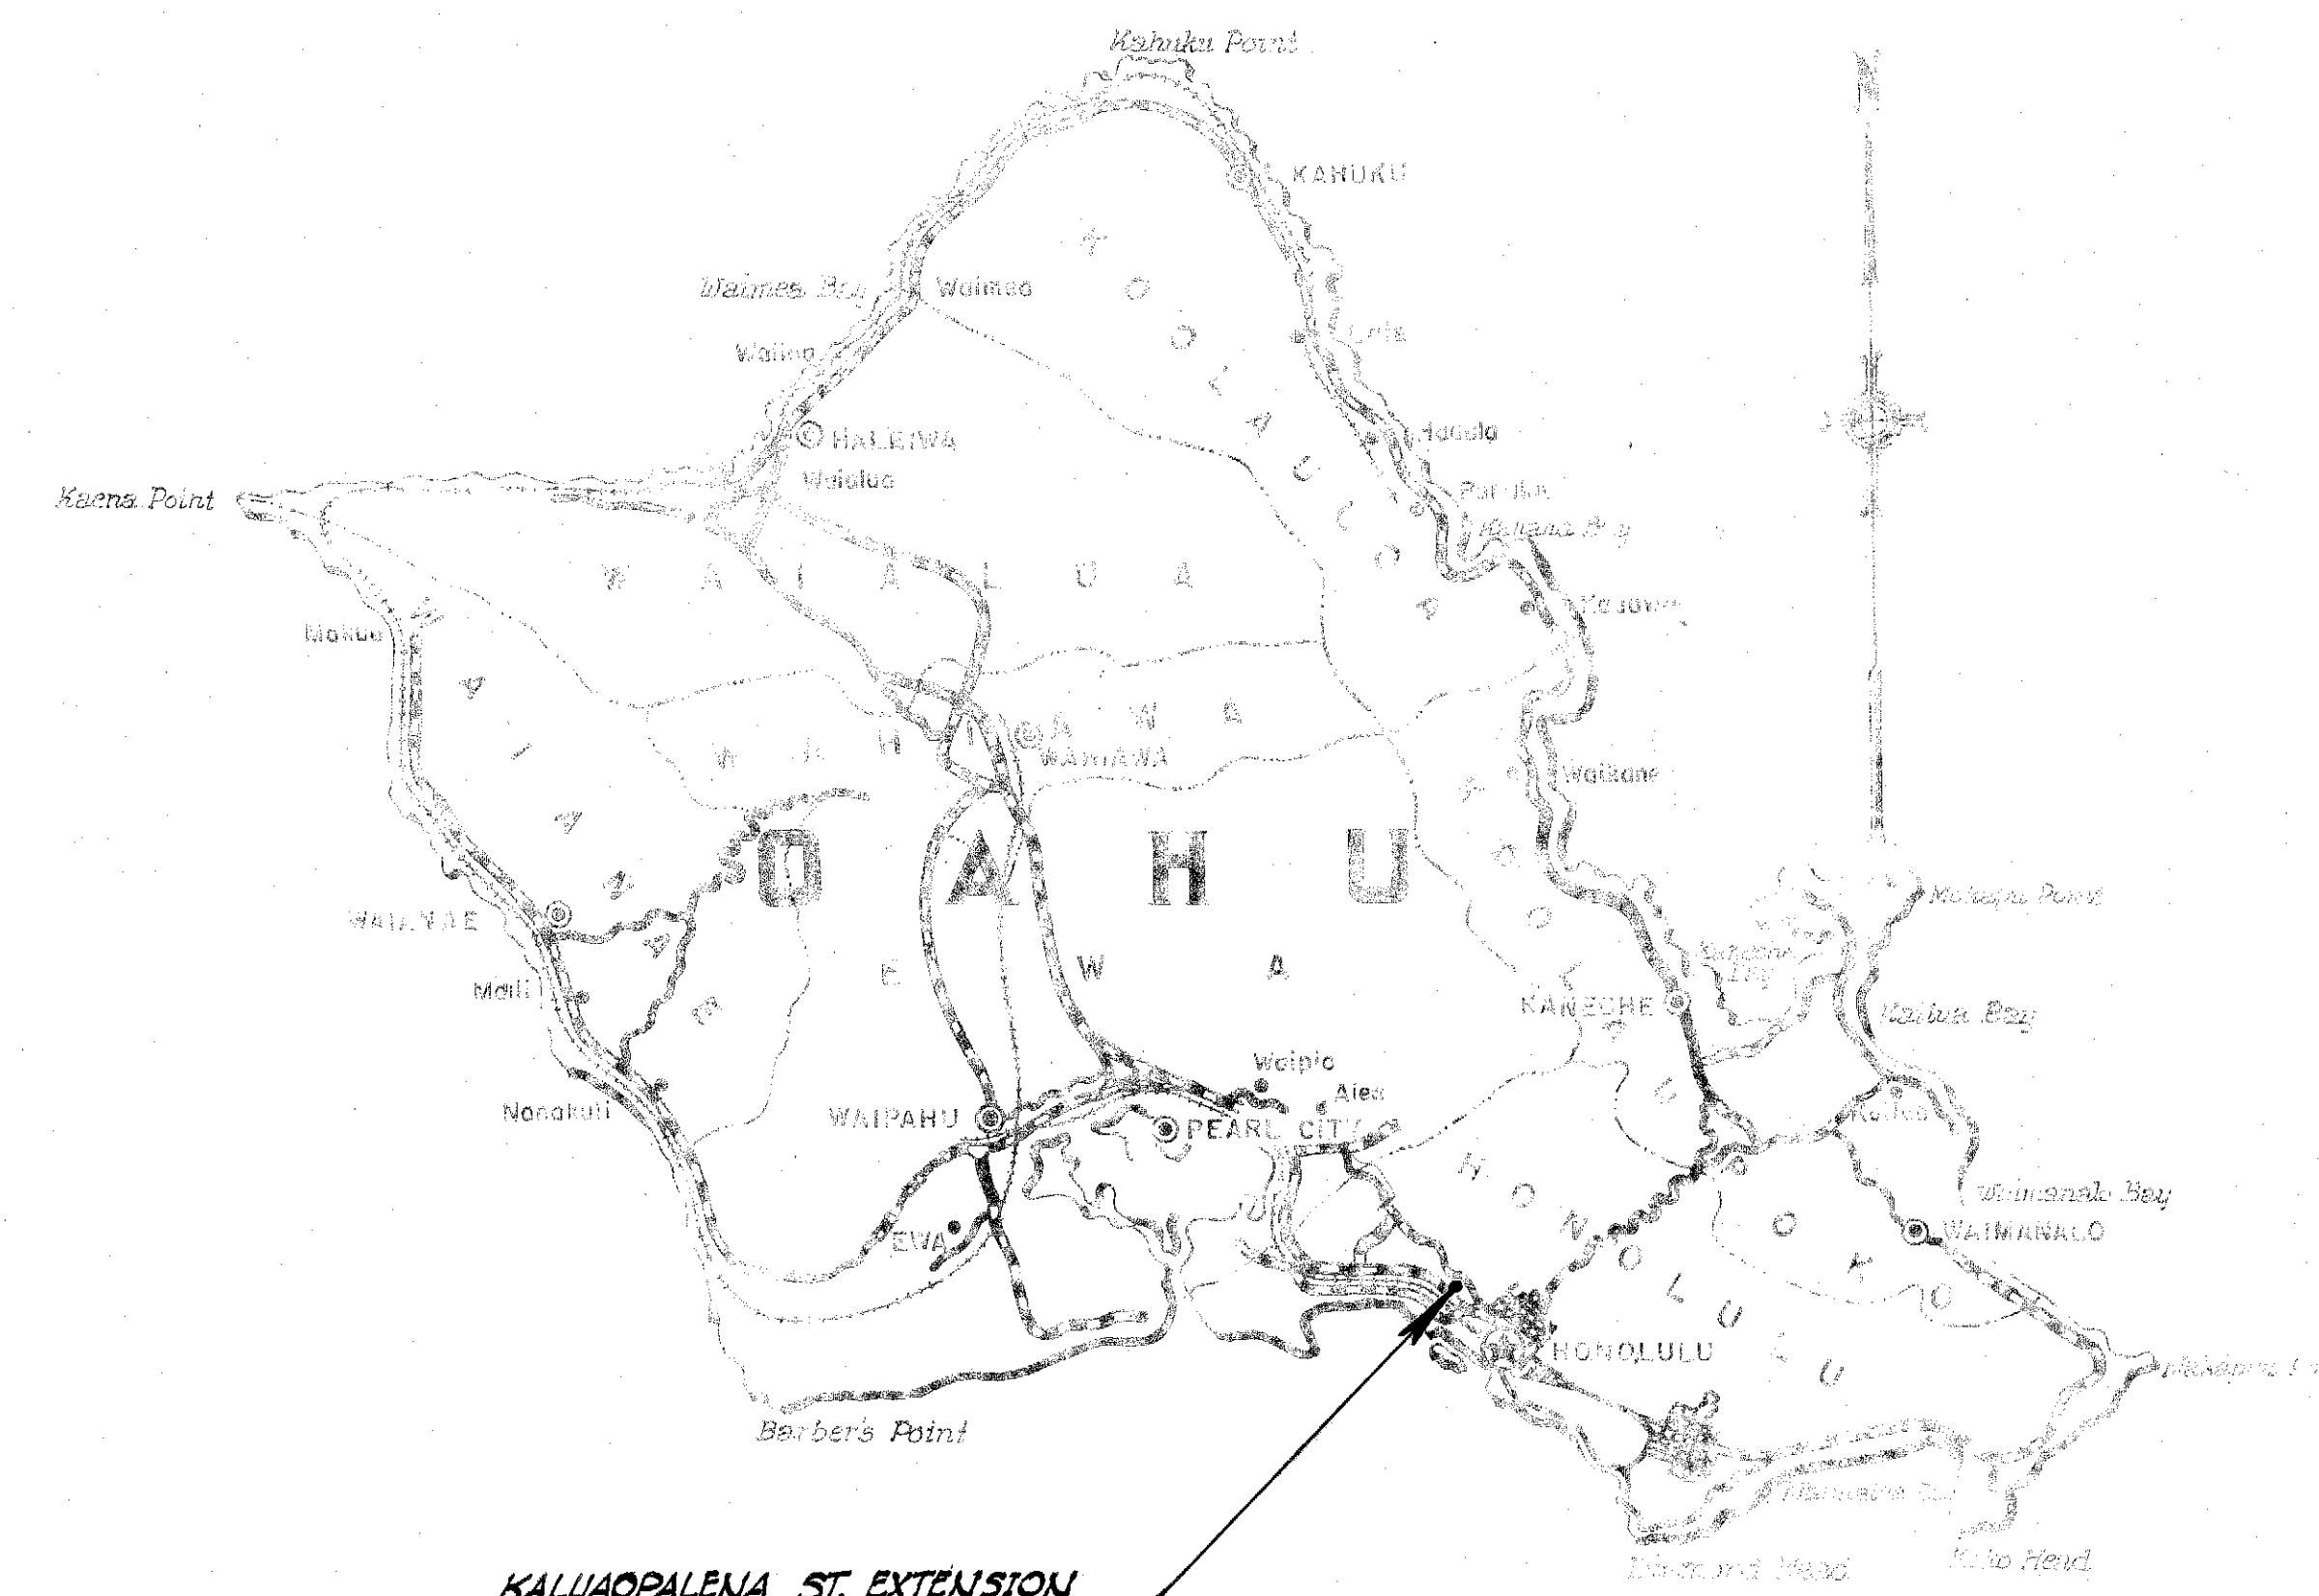

KALUAOPALENA ST. EXTENSION

Federal Aid Projects Previously Constructed Or Under Construction

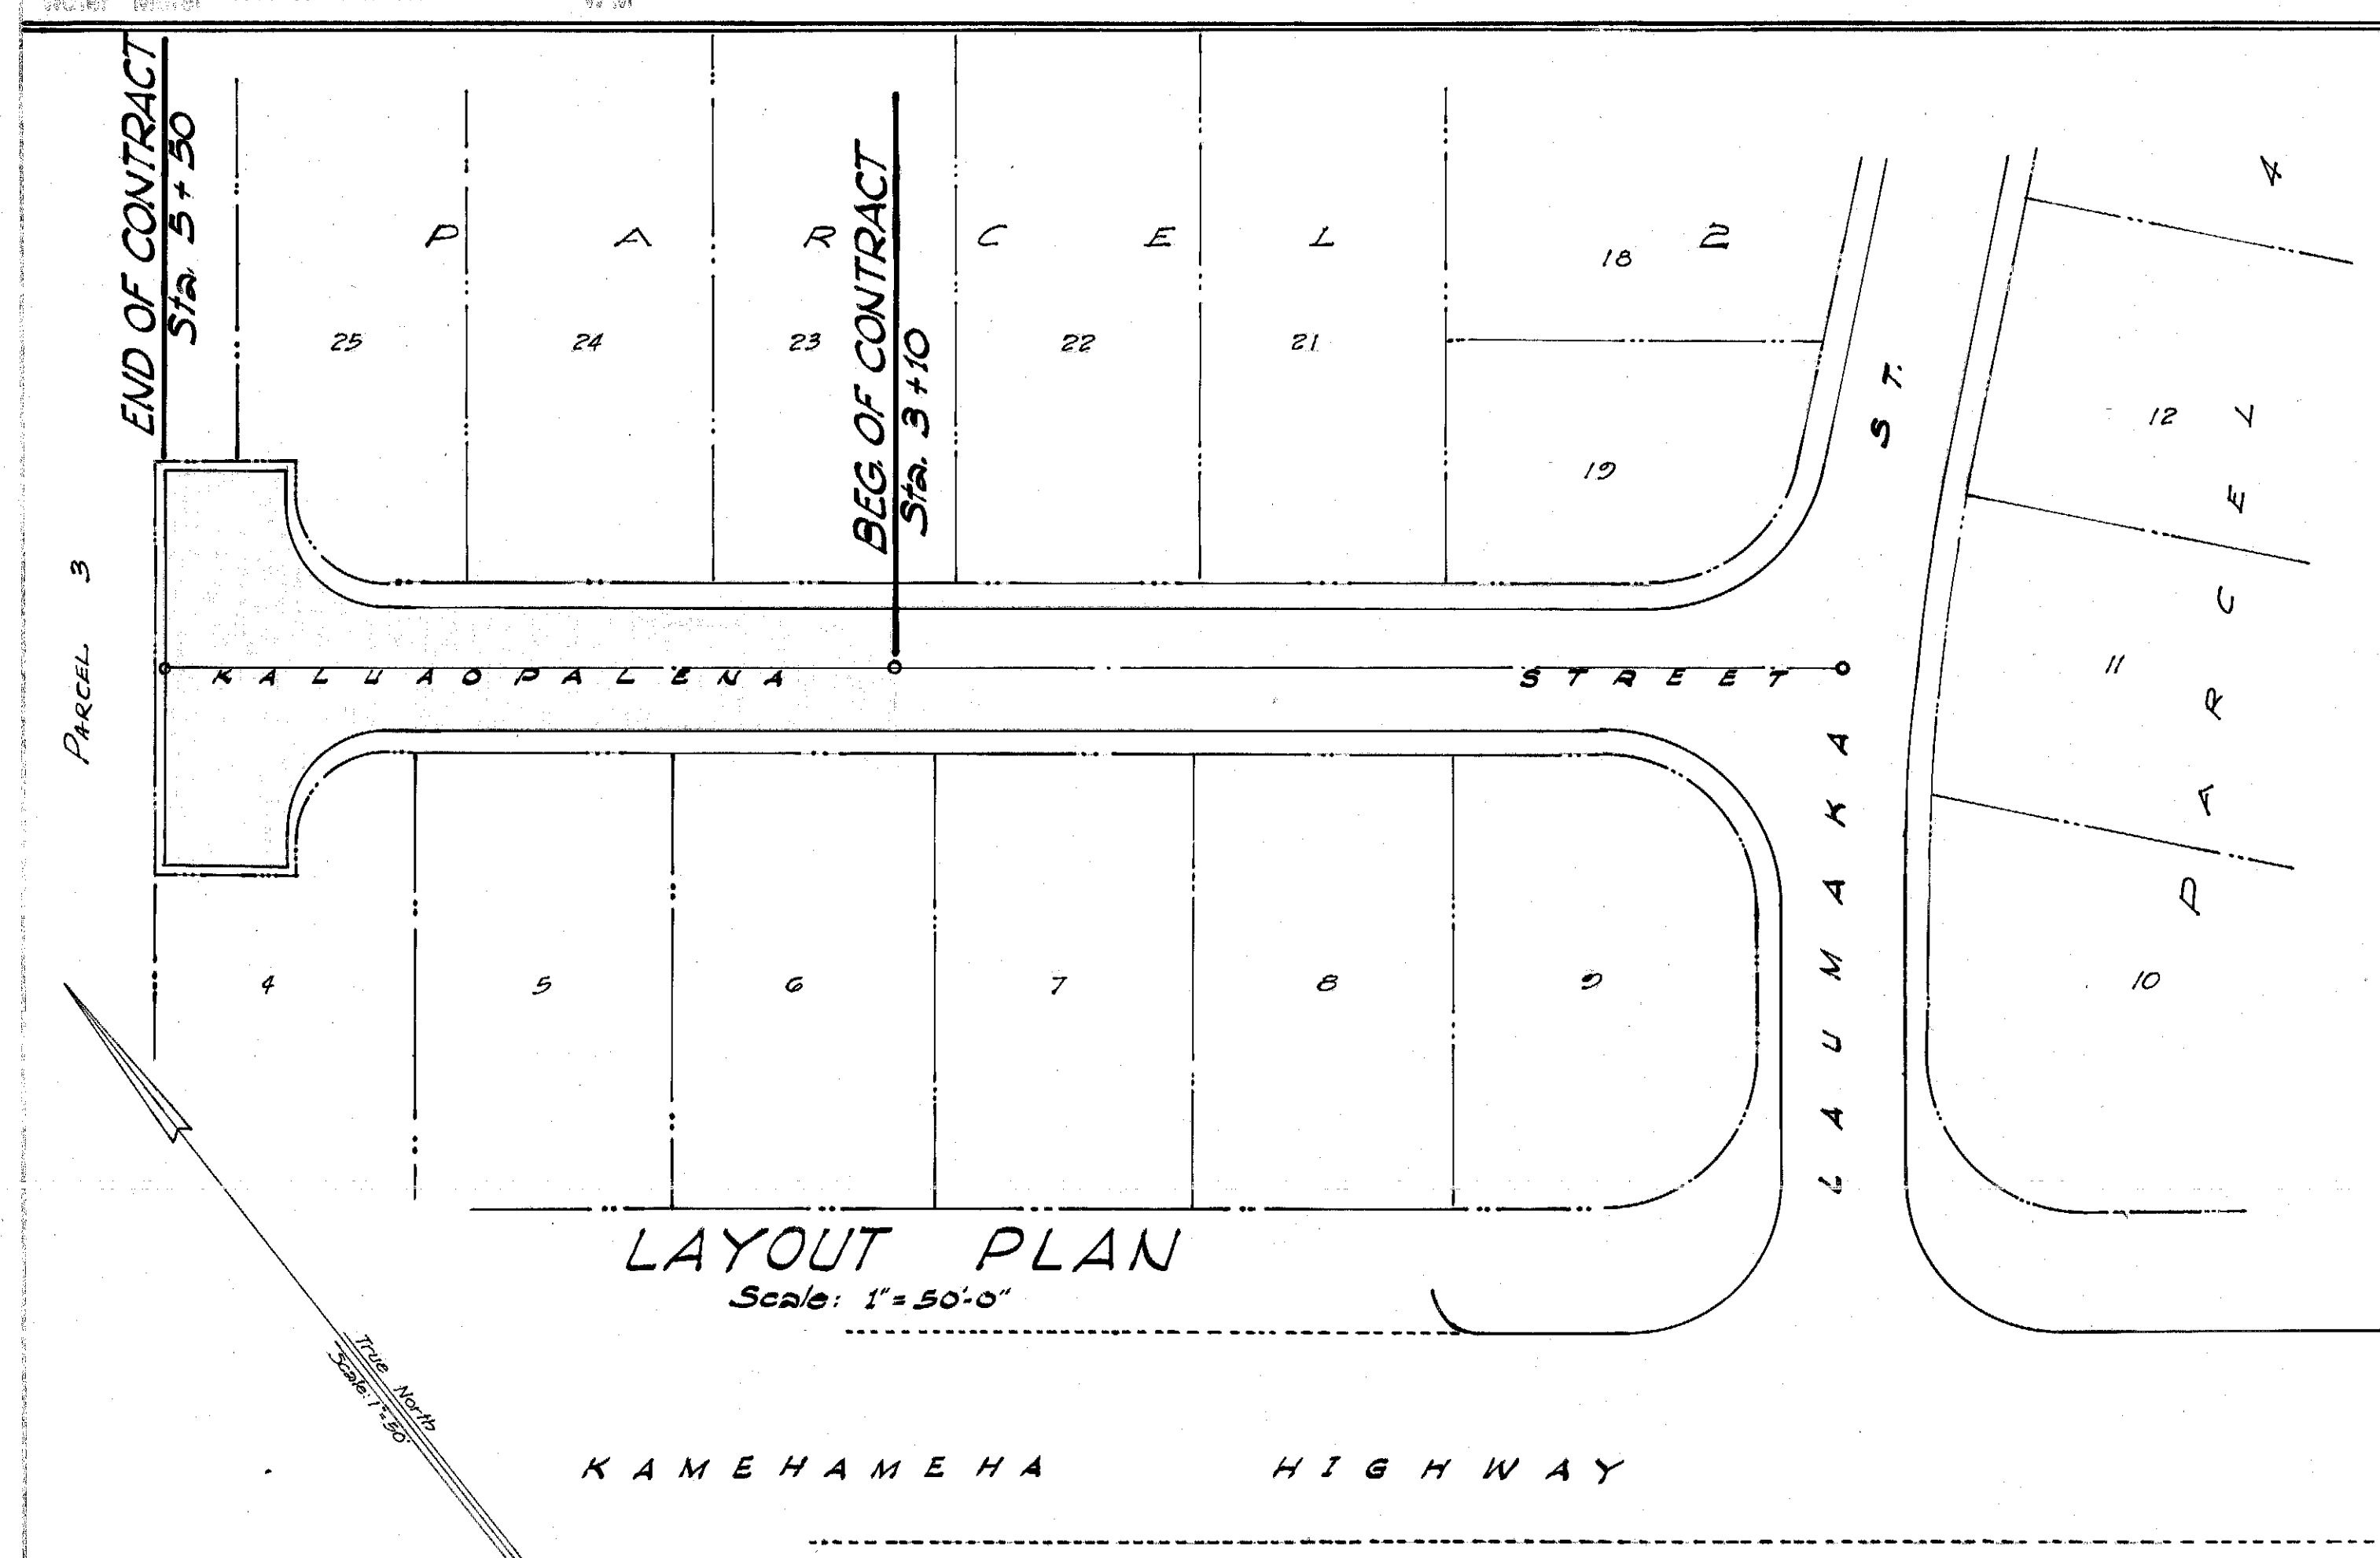

APPROVED DATE 6/1/54
Ben E. Hutter
TERRITORIAL HIGHWAY ENGINEER
SUPT. OF PUBLIC WORKS

APPROVED DATE 7/2/54
W. R. R. R. R.
COMMISSIONER OF PUBLIC LANDS

5711.1