




FED. ROAD DIST. NO.	STATE	FED. AID PROJ. NO.	FISCAL YEAR	SHEET NO.	TOTAL SHEETS
HAWAII	HAW.	W-550-25-A	1935	2	43

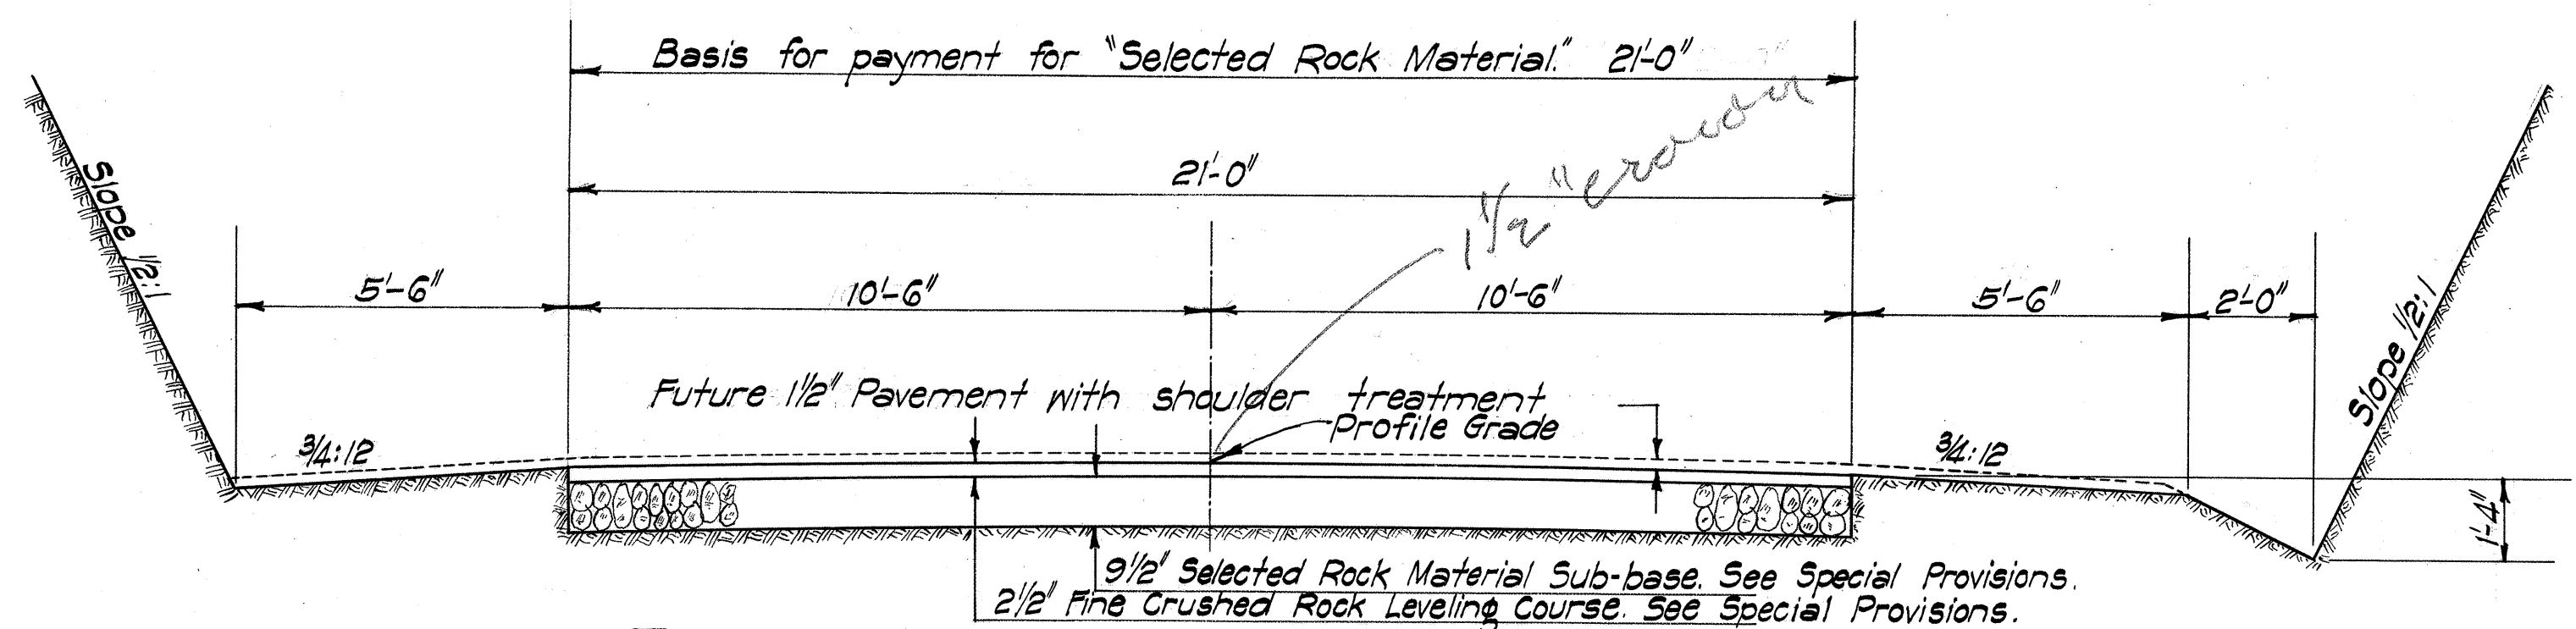


TYPICAL ROAD SECTION IN CUT ON TANGENTS
Scale 3/8"=1'-0"

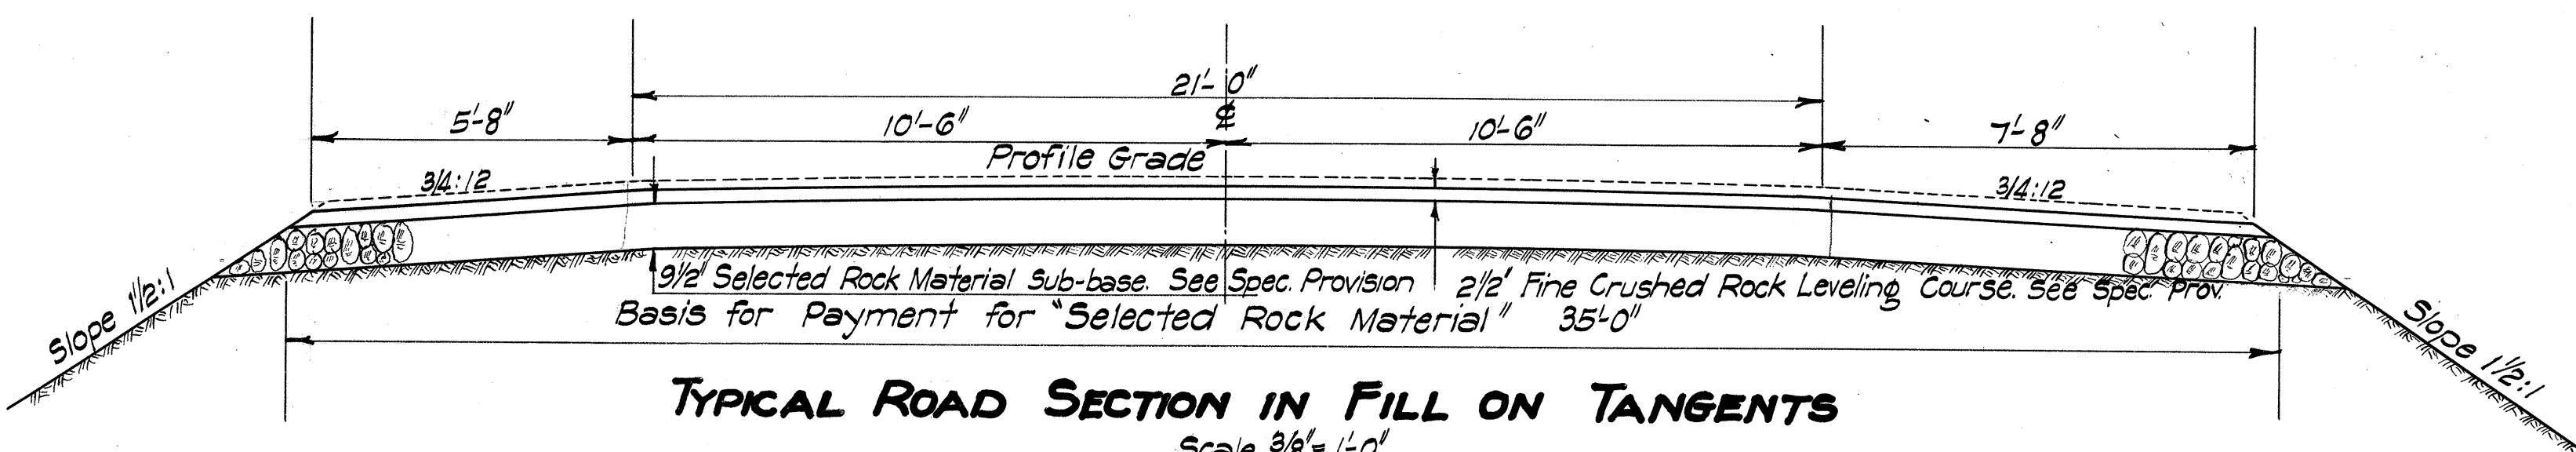

TYPICAL ROAD SECTION IN FILL ON TANGENTS
Scale 3/8"=1'-0"

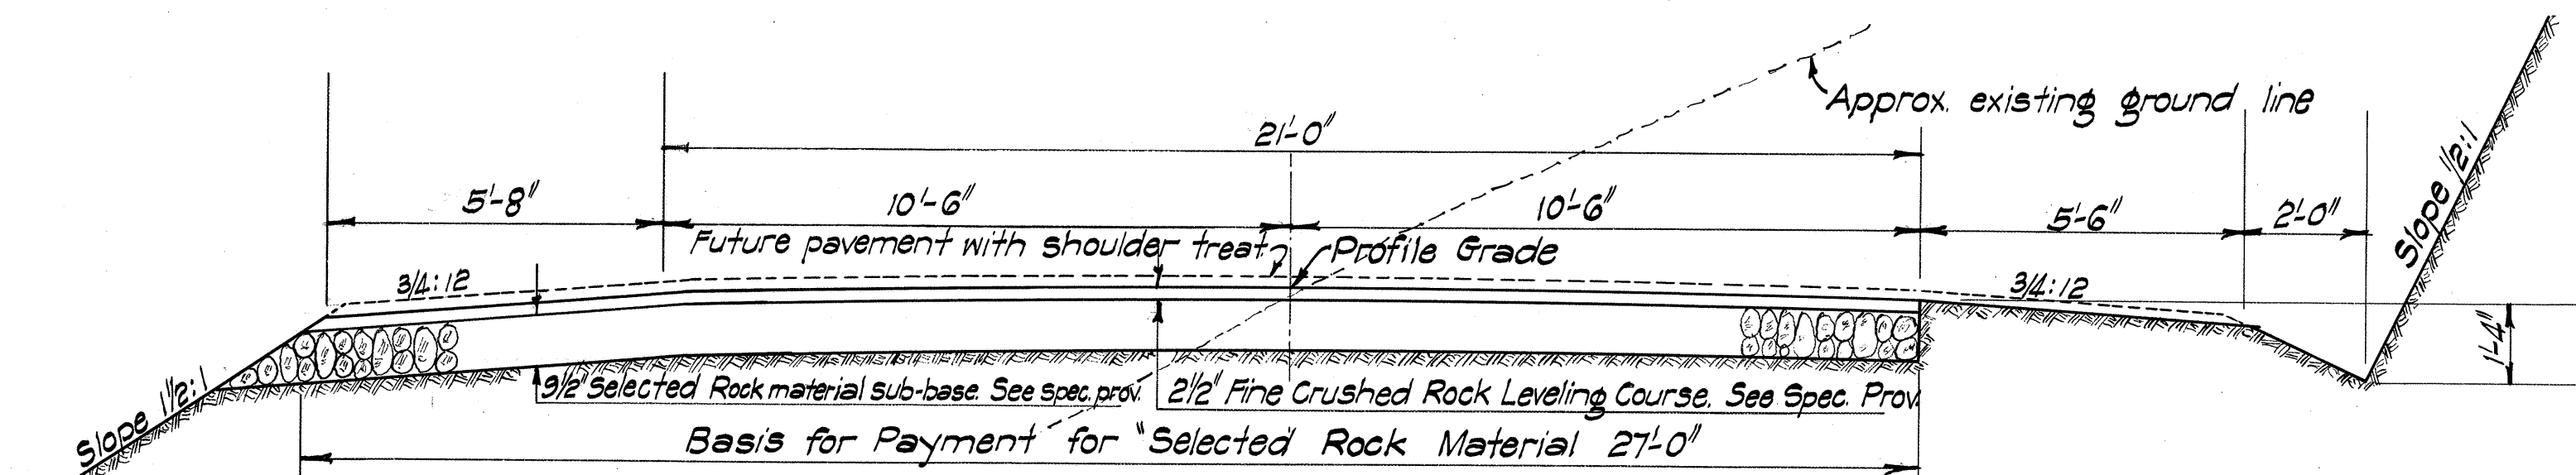


TYPICAL ROAD SECTION ON TANGENTS WHICH IS BOTH IN CUT AND FILL
Scale 3/8"=1'-0"

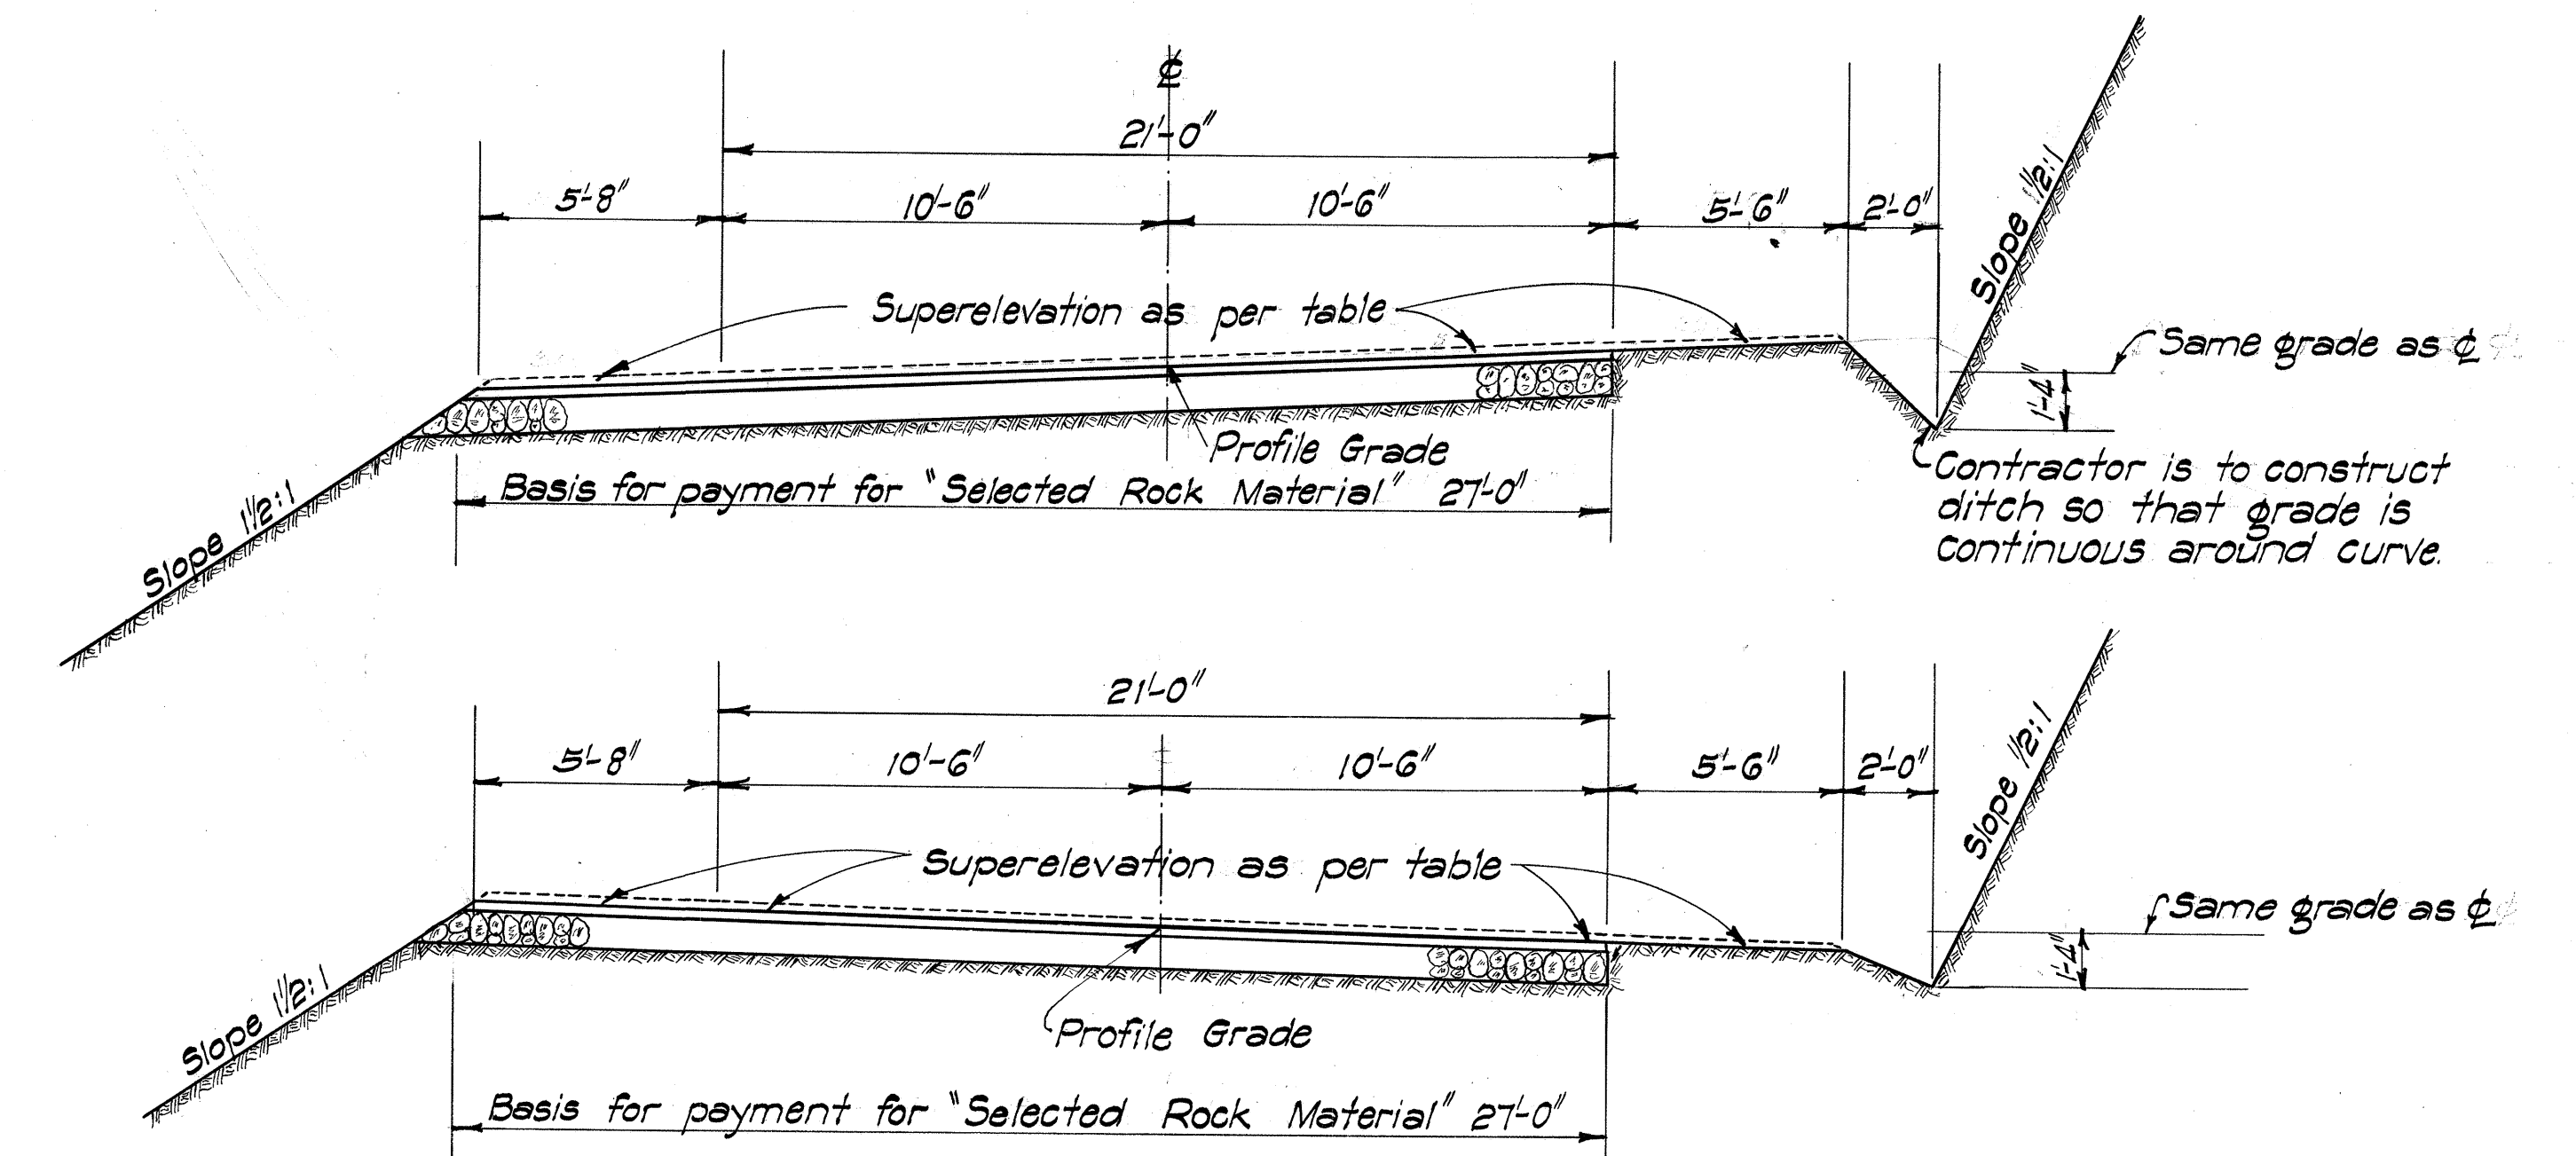


TYPICAL ROAD SECTION ON CURVES
Scale 1/4"=1'-0"


NOTE: Construction details similar to those shown for Road on tangents.

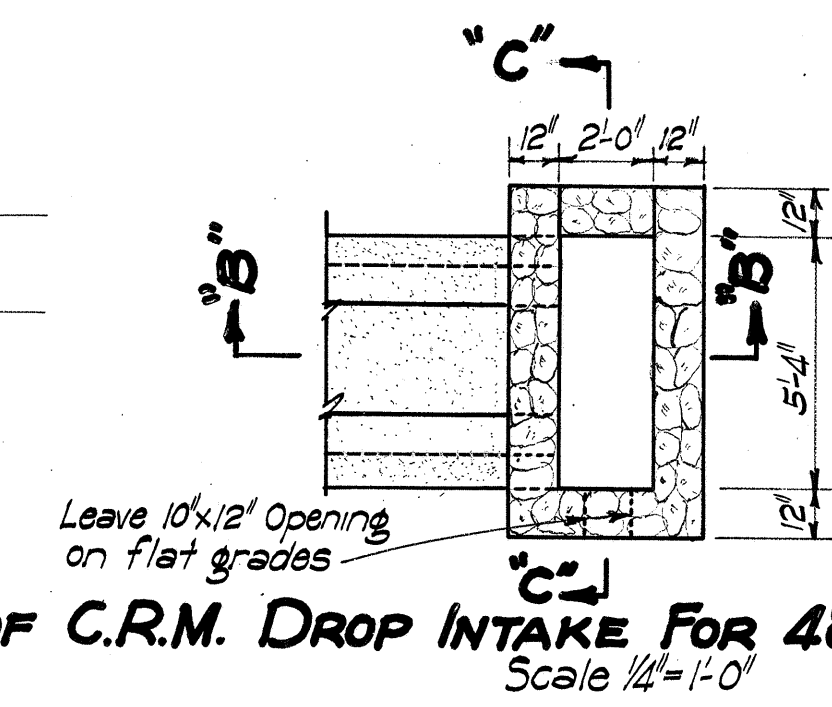


PLAN OF C.R.M. DROP INTAKE FOR 48" CIRC. CONC. PIPE CULV'T.
Scale 1/4"=1'-0"

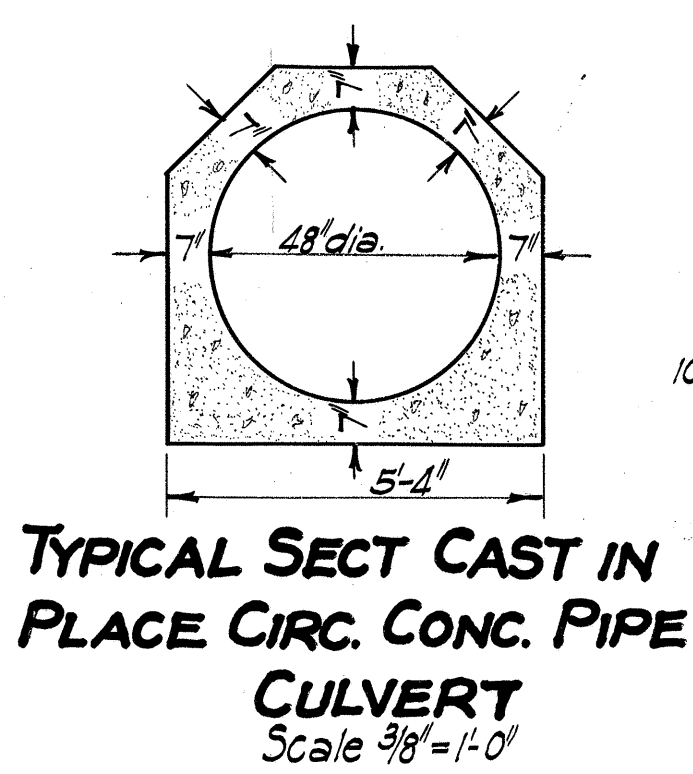


TYPICAL SECT CAST IN PLACE CIRC. CONC. PIPE CULVERT
Scale 3/8"=1'-0"

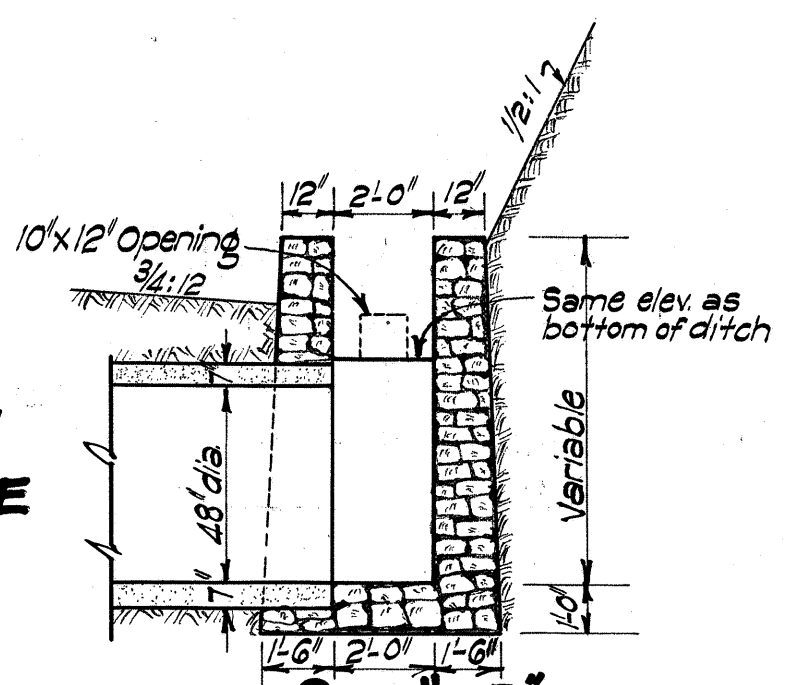


SECT. B-B
C.R.M. DROP INTAKE FOR 48" CIRC. CONC. PIPE CULV'T.
Scale 1/4"=1'-0"

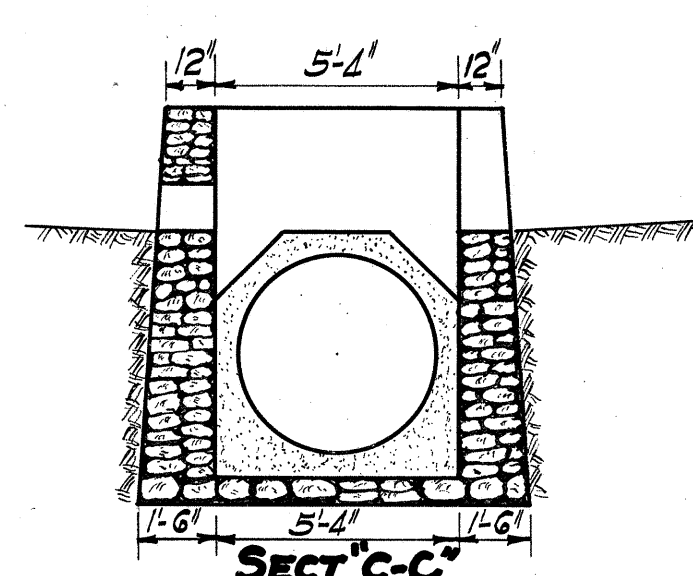

SECT. C-C

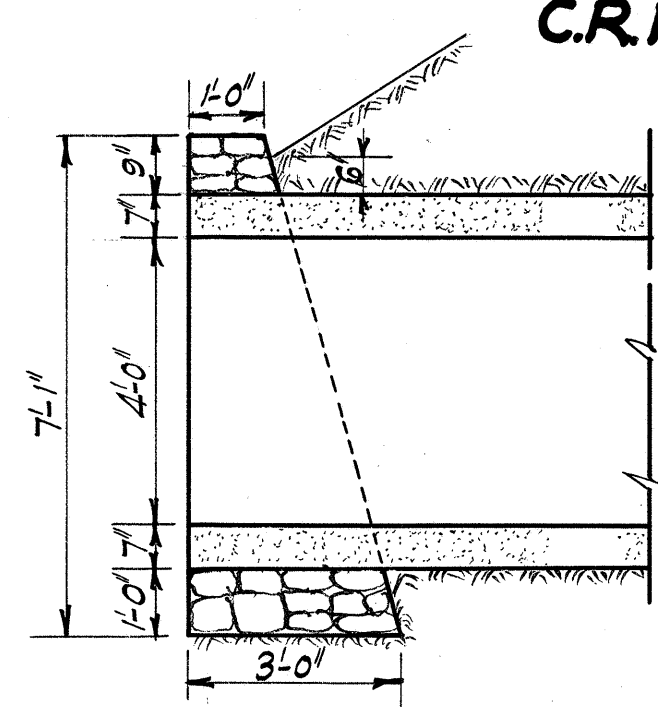

SECT. A-A

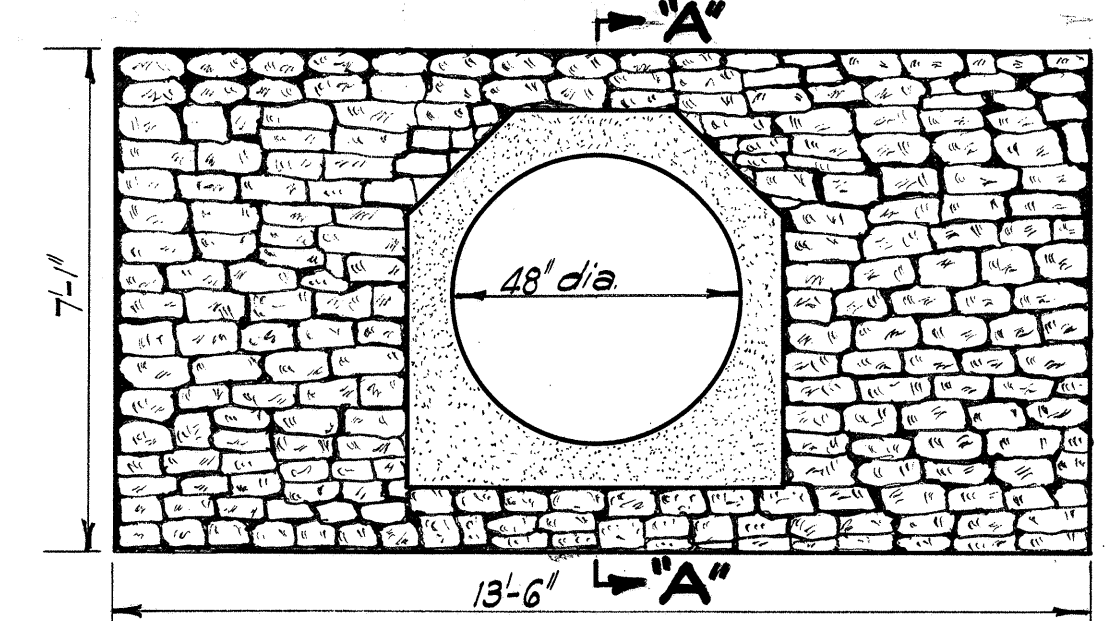

CEMENT RUBBLE MASONRY HEADWALL FOR 48" CIRCULAR CONC. PIPE CULV'T.

DATE	12/10/35
SURVEY PLOTTED BY	B.V. H.C.V.
DESIGNED BY	B.V. H.C.V.
TRACED BY	H.C.V.
QUANTITIES BY	
CHECKED BY	
ORIGINAL PLAN	
NOTE BOOK	
No.	