

INDEX TO DRAWINGS		
SHEET NO.	DESCRIPTION	
I	Title Sheet	

CONVENTIONAL SIGNS	
Centerline	125
Boundary Lines	or
Fences (Named)	
Existing Roadways	
Circular Culvert	
Box Culvert	
Bridge	
Telephone Pole	
Electric Power Pole	
Water Main	W ₂ W ₂ (W ₄ , 8, 12, Etc.)
Storm Drain	SD ₁₂ SD ₁₂ (SD ₁₈ , 24, Etc.)
Concrete Drop Intake	C.D.I.
Standard Catch Basin	S.C.B.
Standard Manhole	S.M.H.
Sewer Manhole	Se S ₈ S ₁₂
Telephone Manhole	T.M.H.
Fire Hydrant	F.H.
Tree (Large, named)	Mango, Cocoa
Railroad	

TERRITORY OF HAWAII

TERRITORIAL HIGHWAY DEPARTMENT

HONOLULU, OAHU, T. H.

PLANS OF

REHABILITATION OF PORTION OF


WAIANAE ROAD

WAR DAMAGE REHABILITATION


PROJECT NO. WDR 5(2)

DISTRICT OF WAIANAE

ISLAND OF OAHU

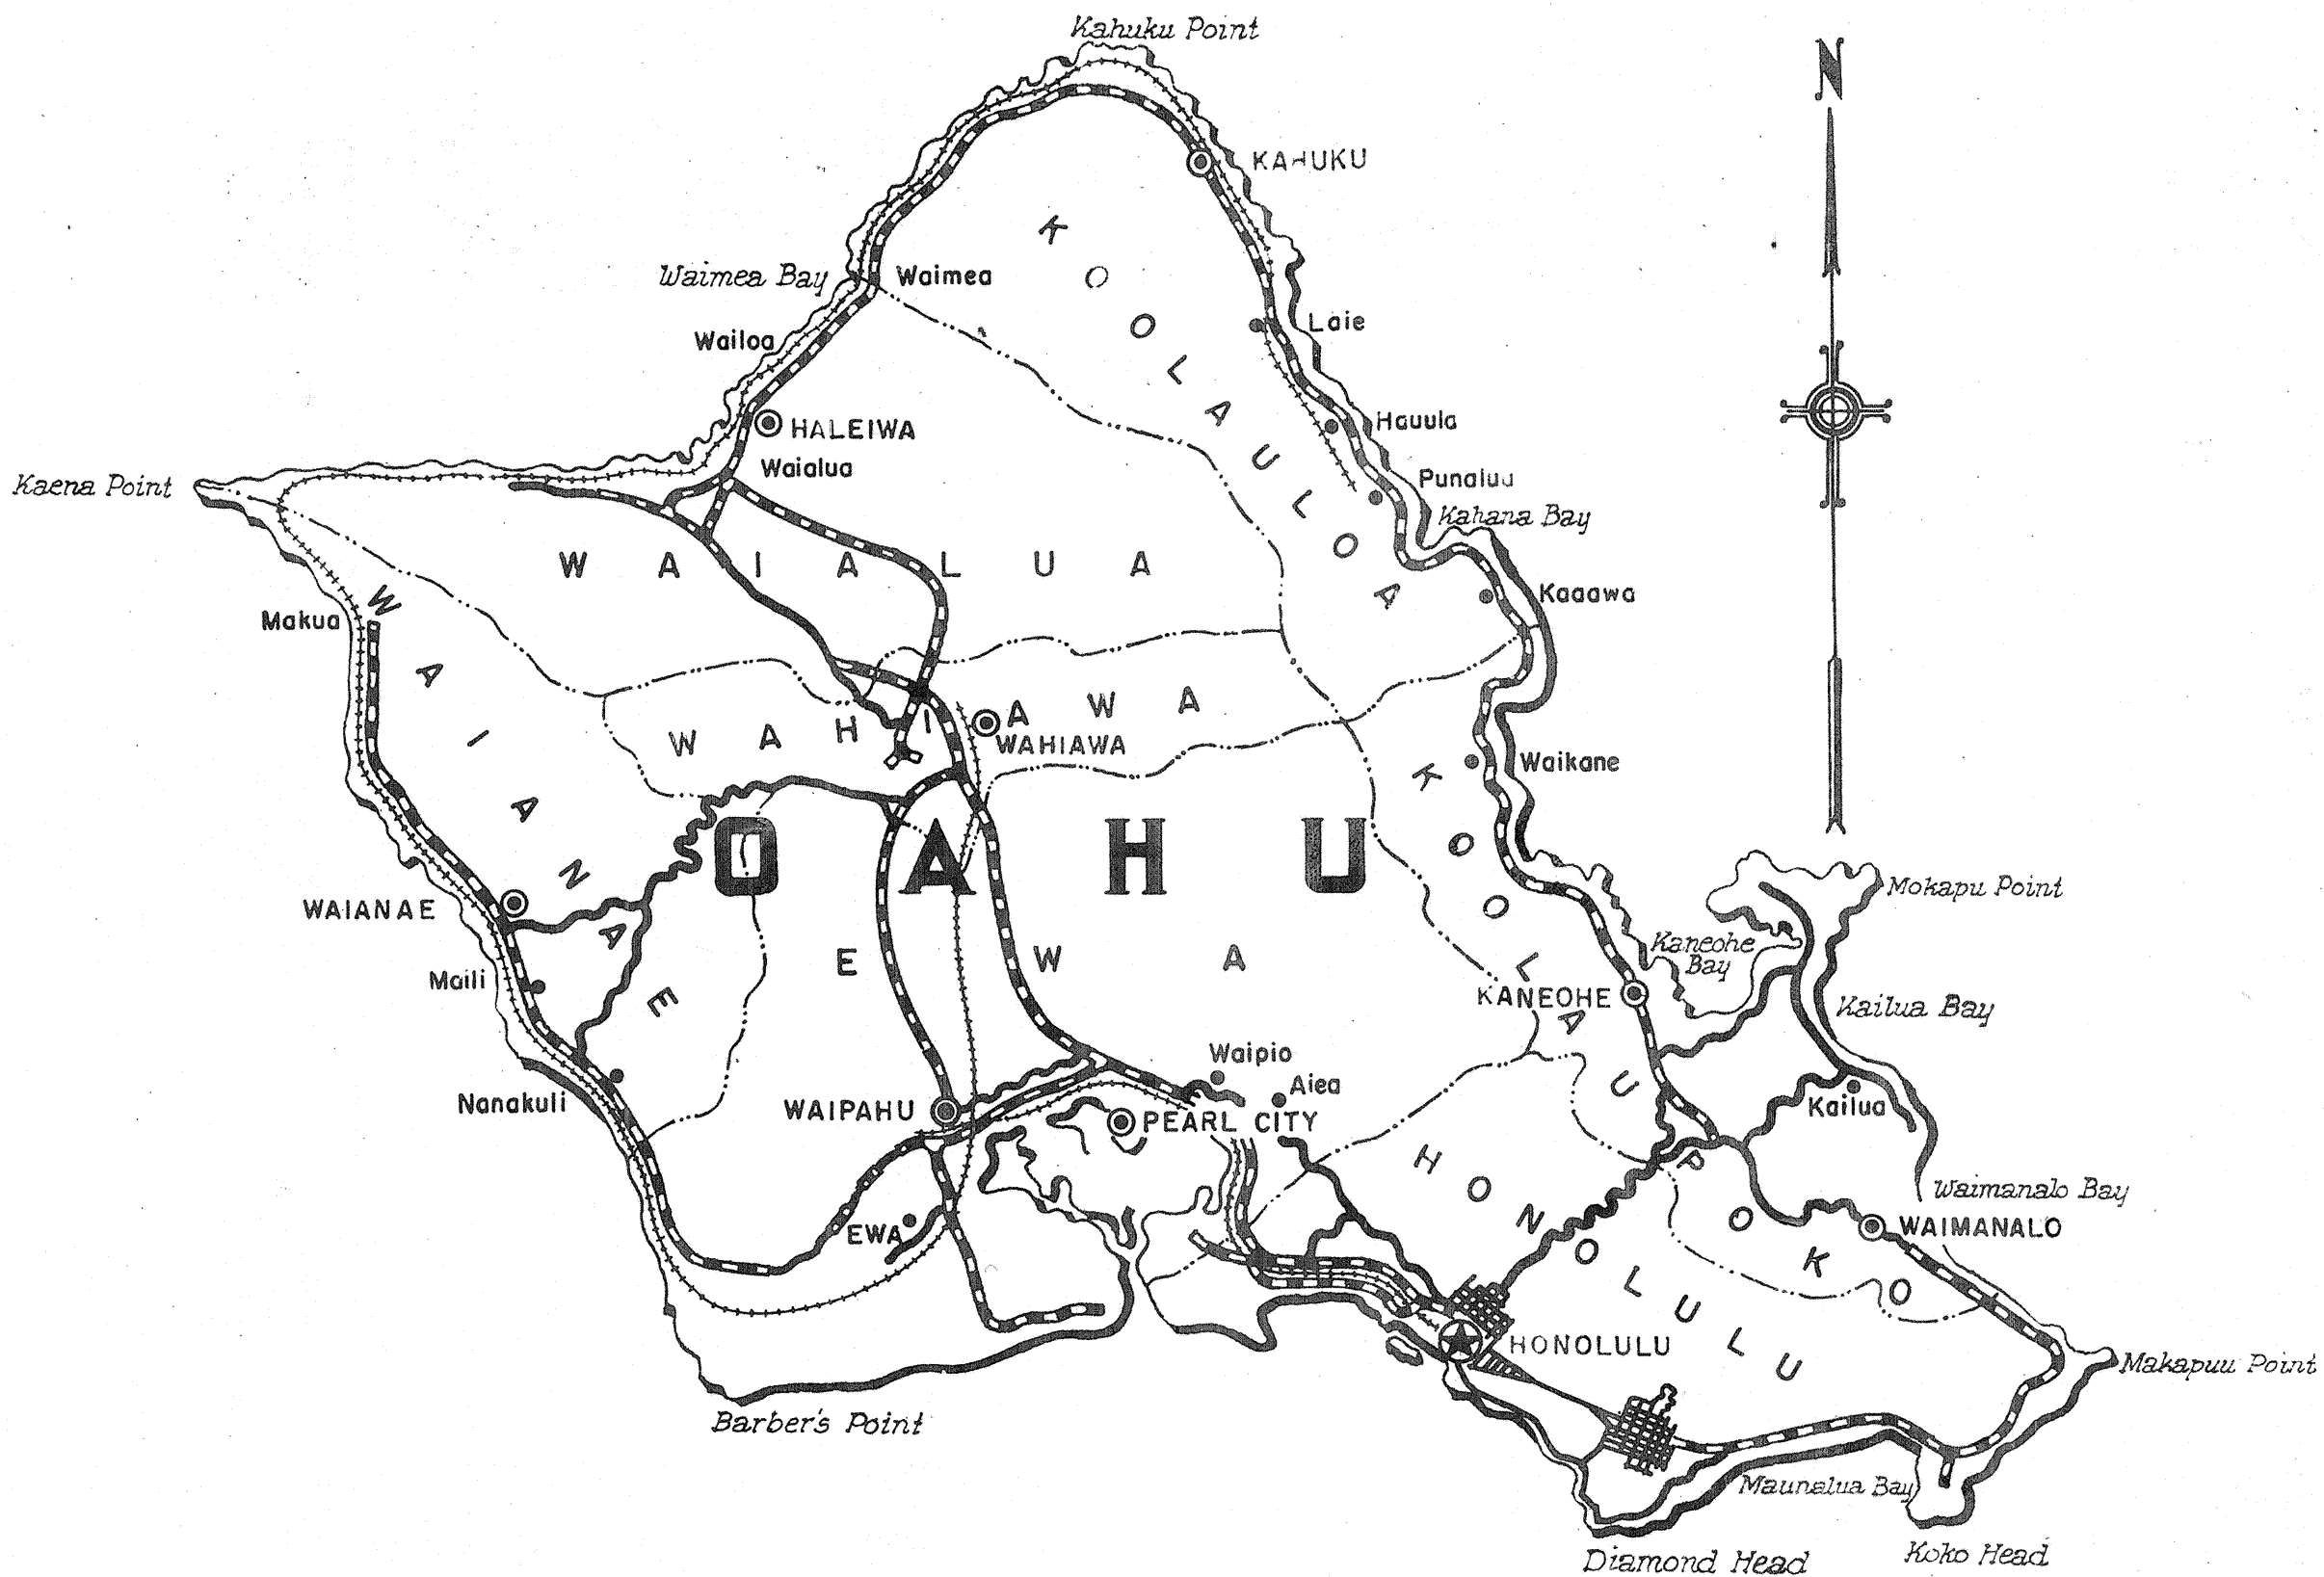

Federal Aid Projects Previously Constructed Or Under Construction

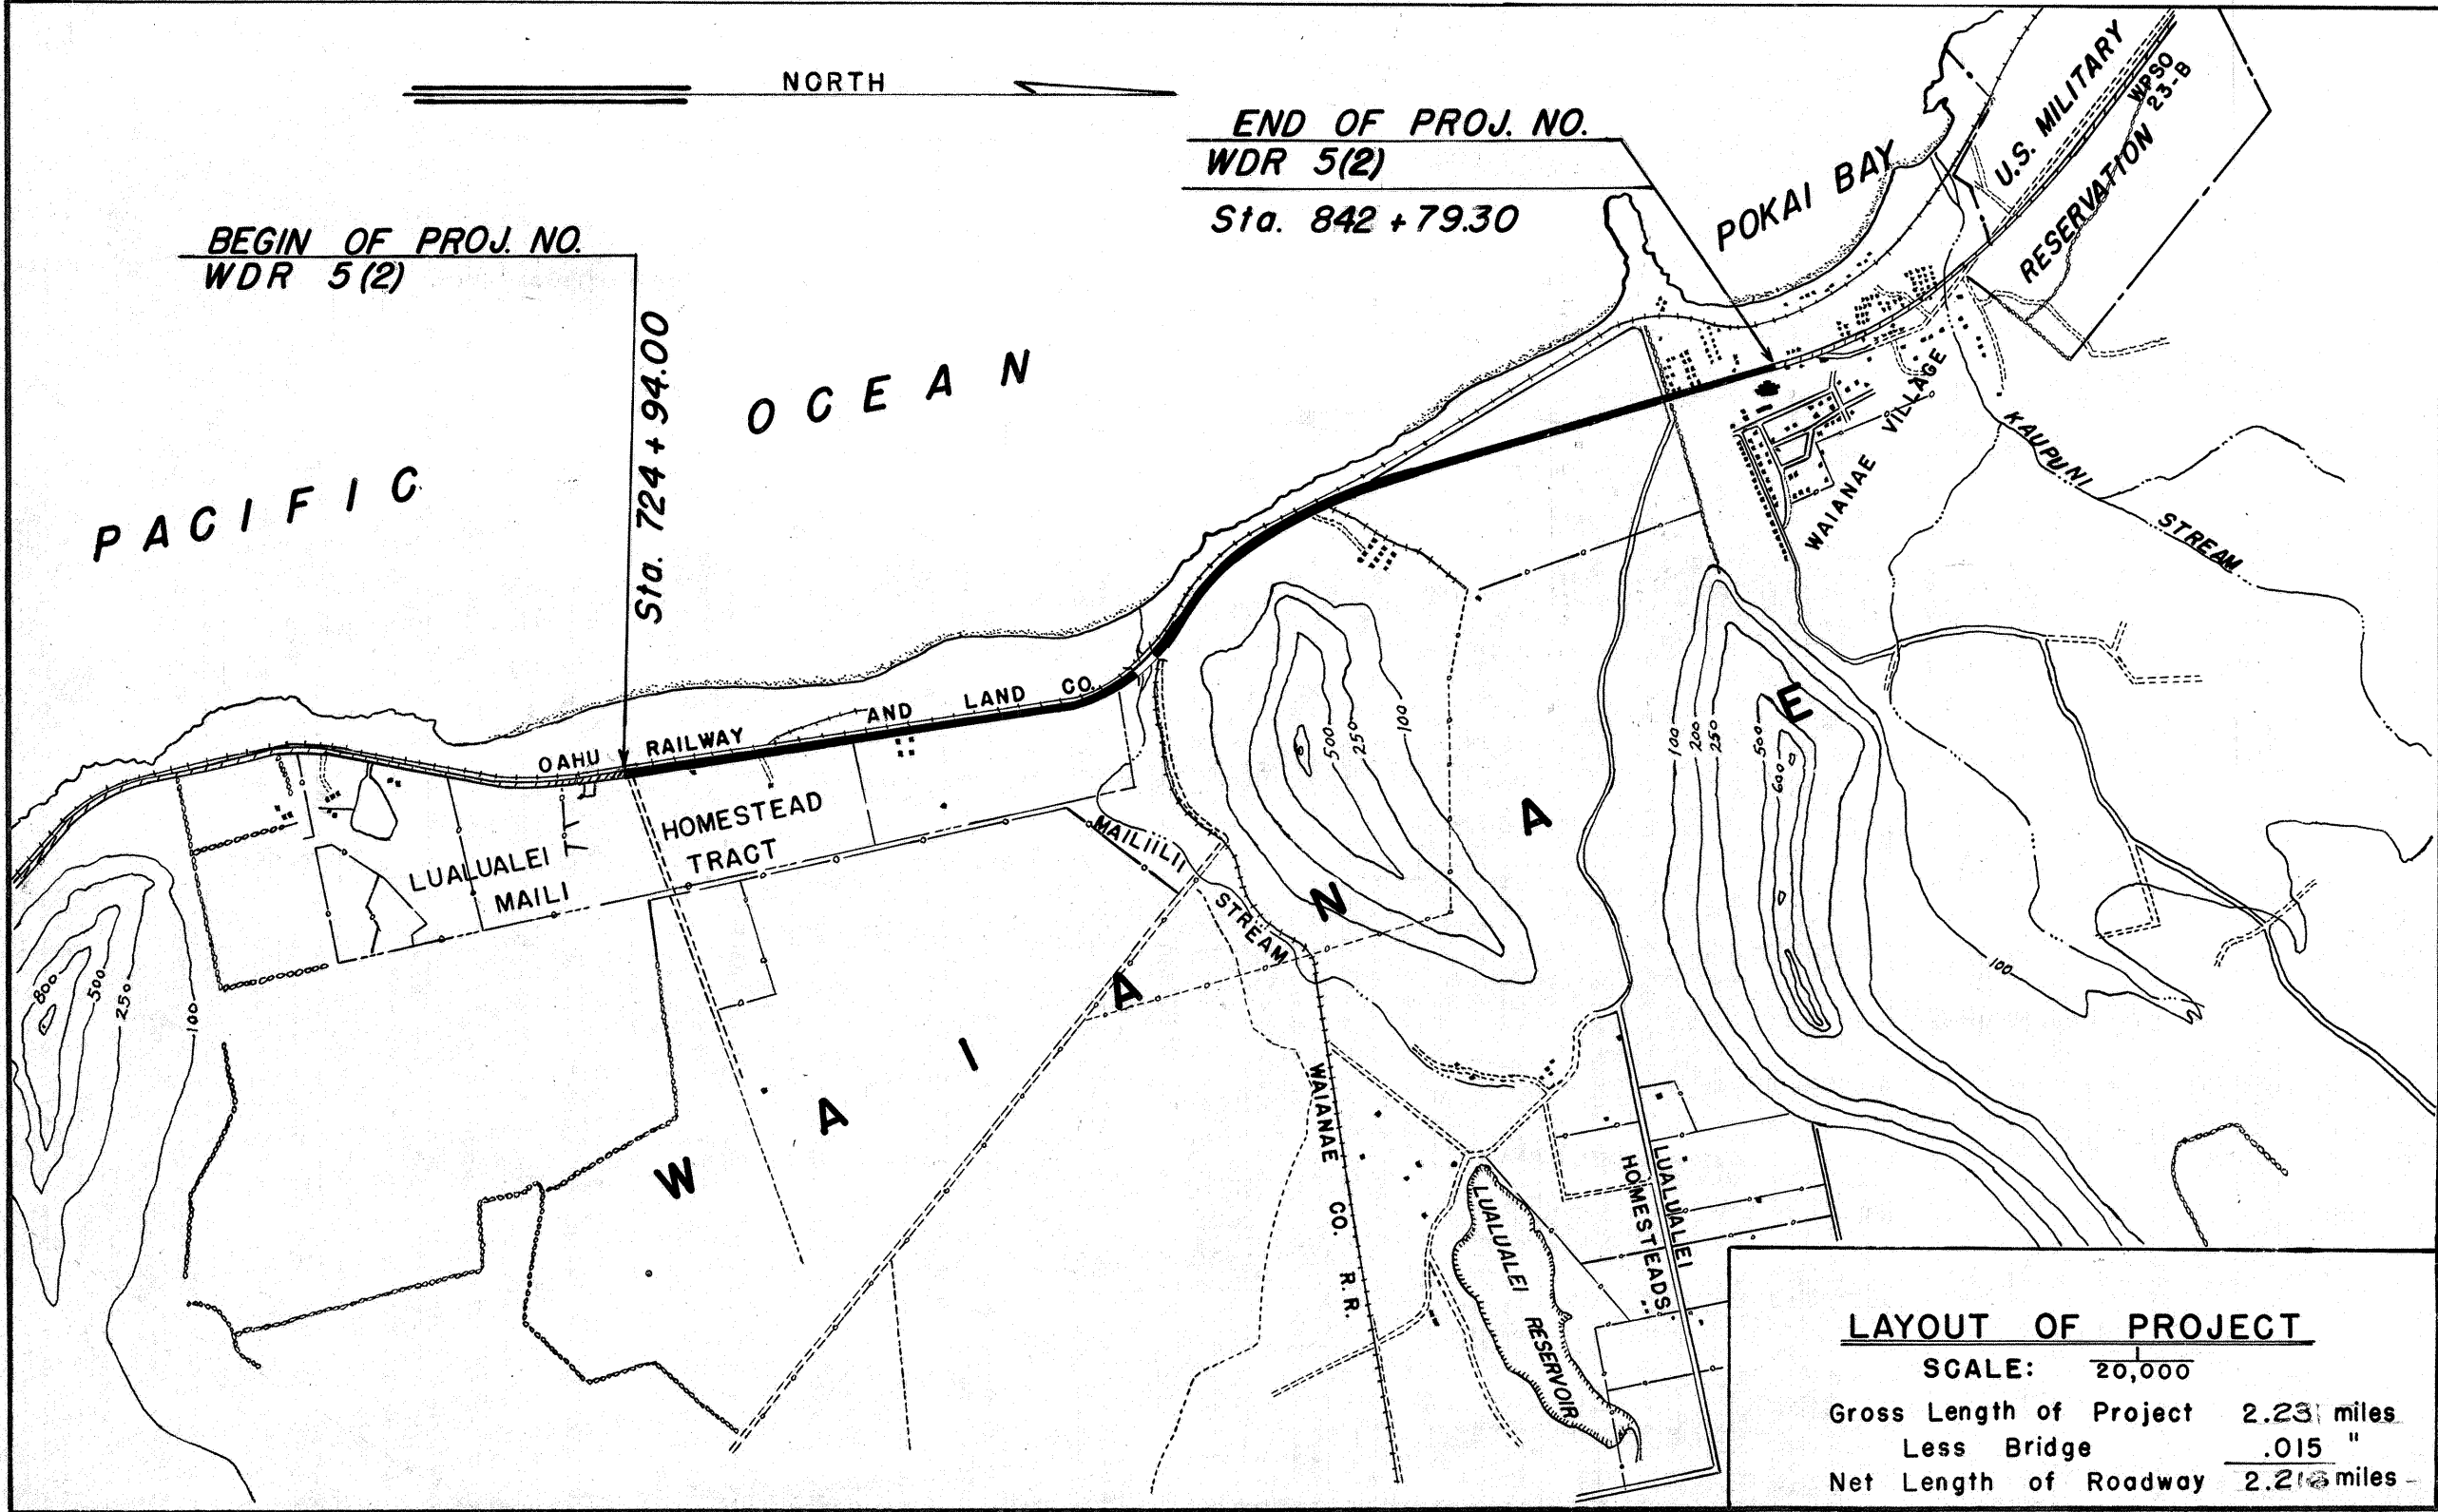

LAYOUT OF PROJECT

SCALE: 20,000

Gross Length of Project 2.23 miles

Less Bridge .015 "

Net Length of Roadway 2.215 miles

APPROVED DATE 1-10-49

TERRITORIAL HIGHWAY ENGINEER

RECOMMENDED FOR APPROVAL DATE

DISTRICT ENGINEER

PUBLIC ROADS ADMINISTRATION

FEDERAL WORKS AGENCY

APPROVED DATE

DIVISION ENGINEER

PUBLIC ROADS ADMINISTRATION

FEDERAL WORKS AGENCY