


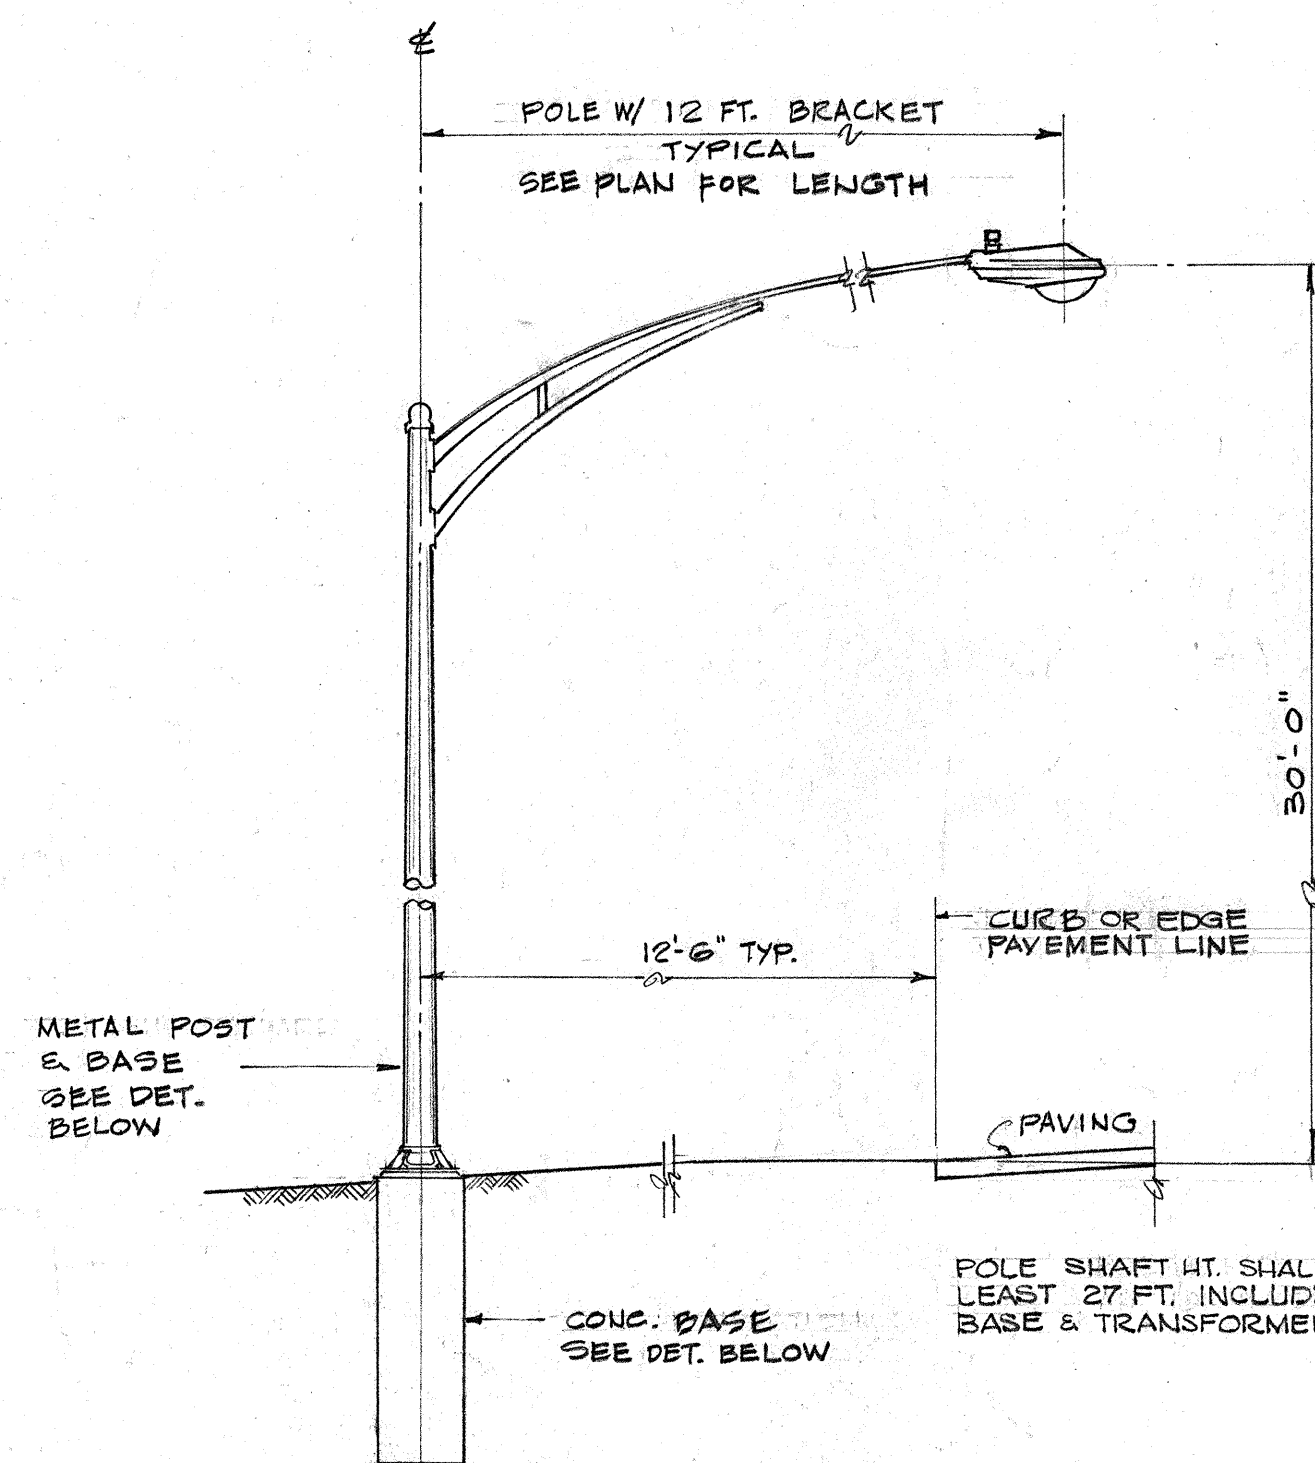


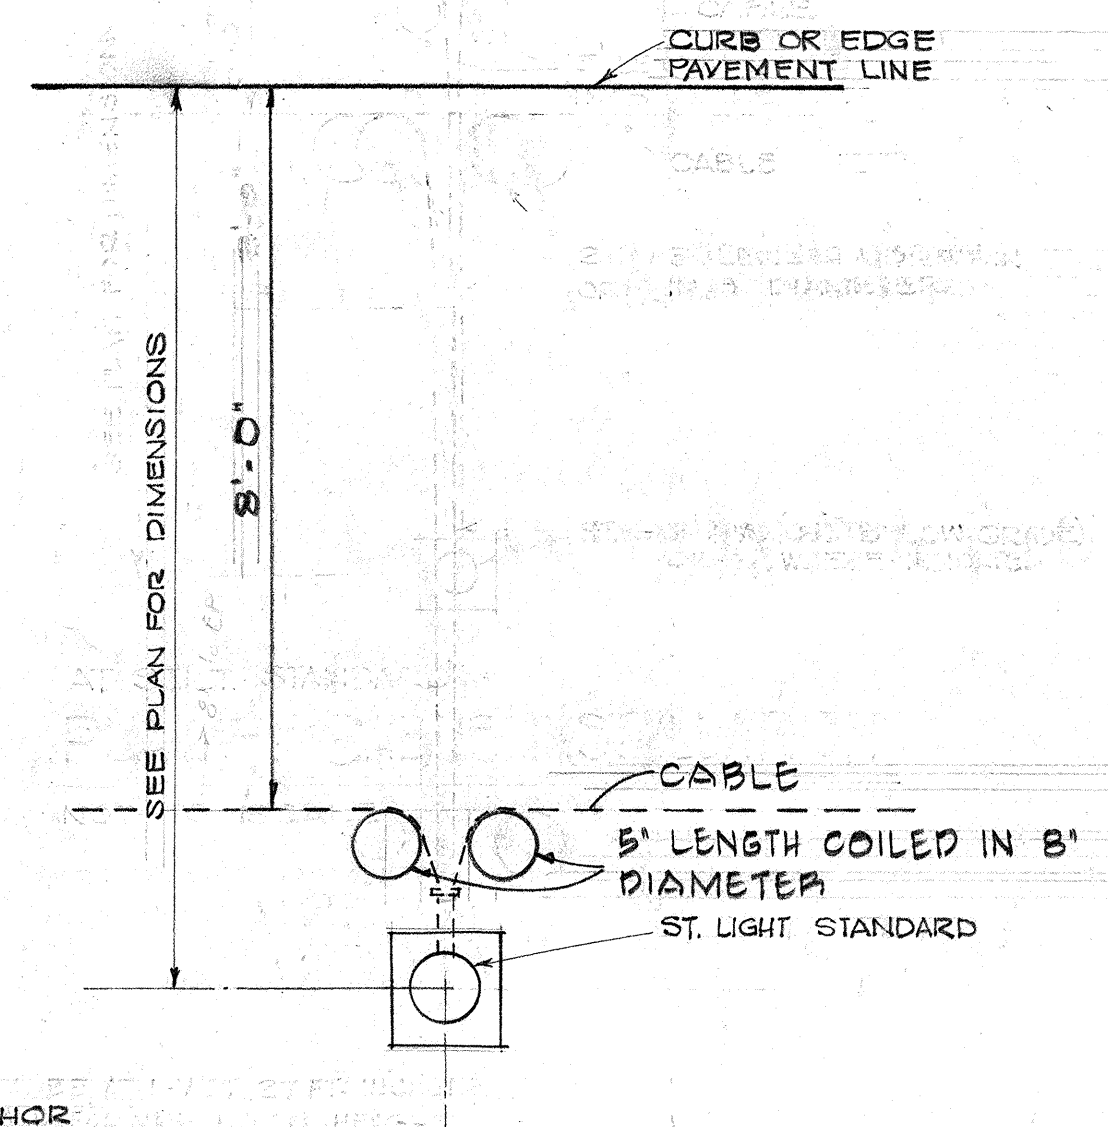


TYP. SINGLE ARM METAL ST. LIGHT POLE
NOT TO SCALE

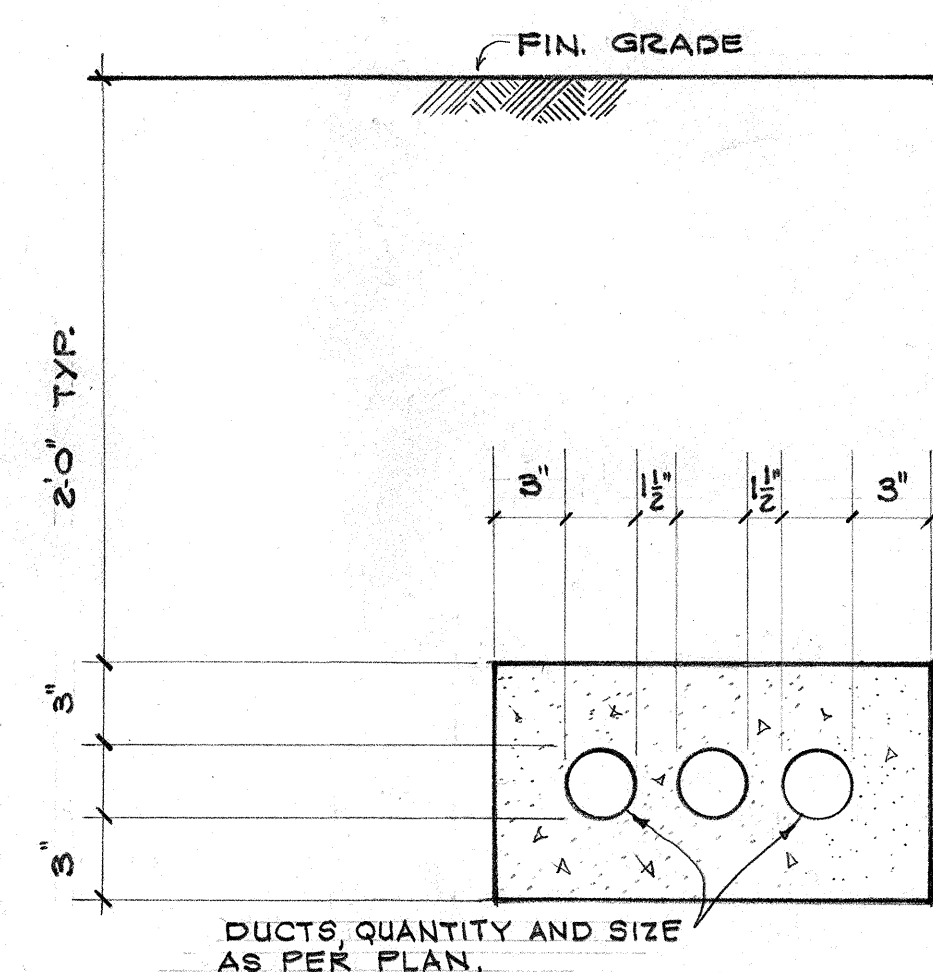


LOCATION OF PULL BOX
NOT TO SCALE

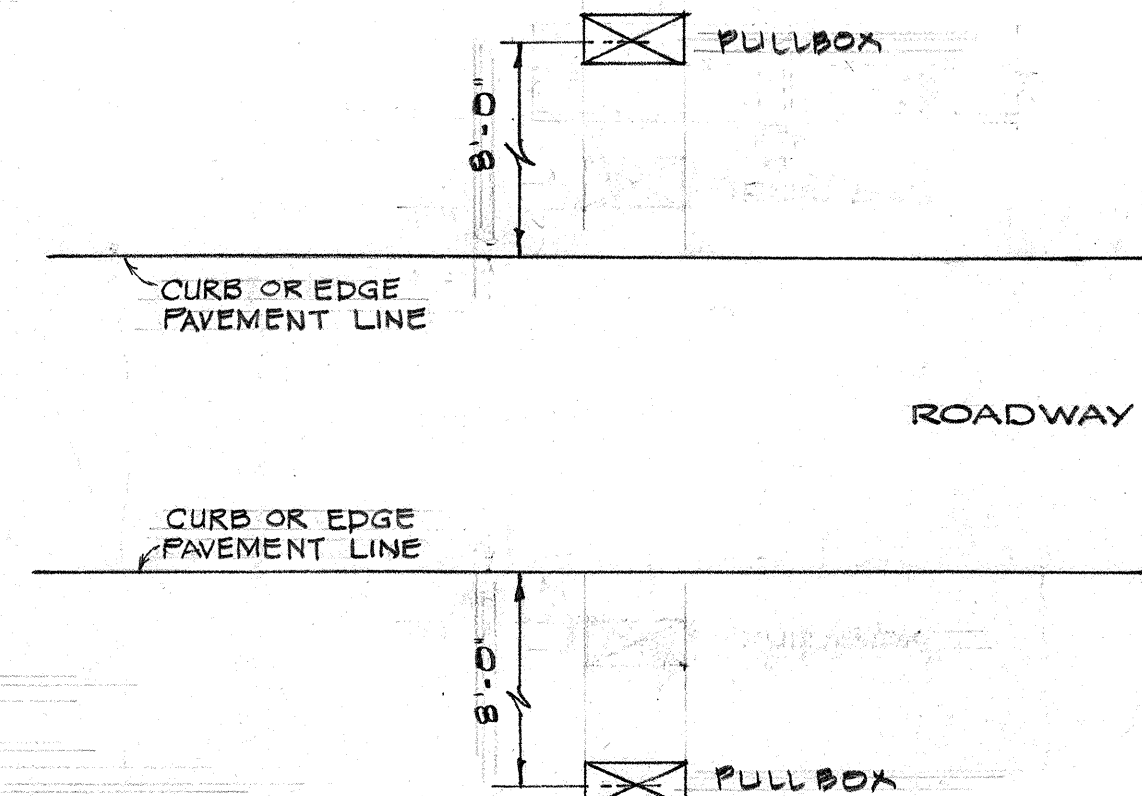


TYPICAL DUCT SECTION
NOT TO SCALE

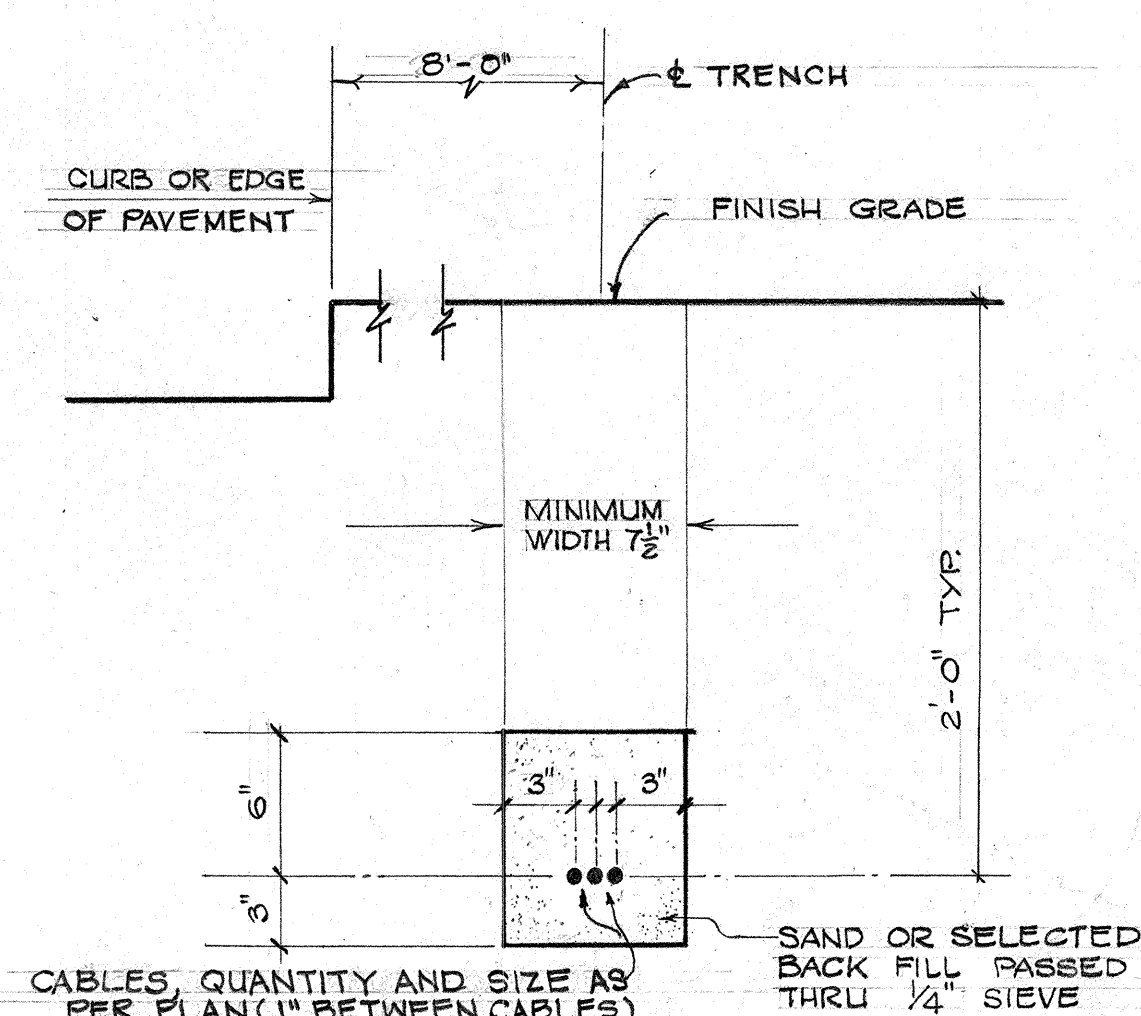


TYPICAL CABLE SECTION
NOT TO SCALE

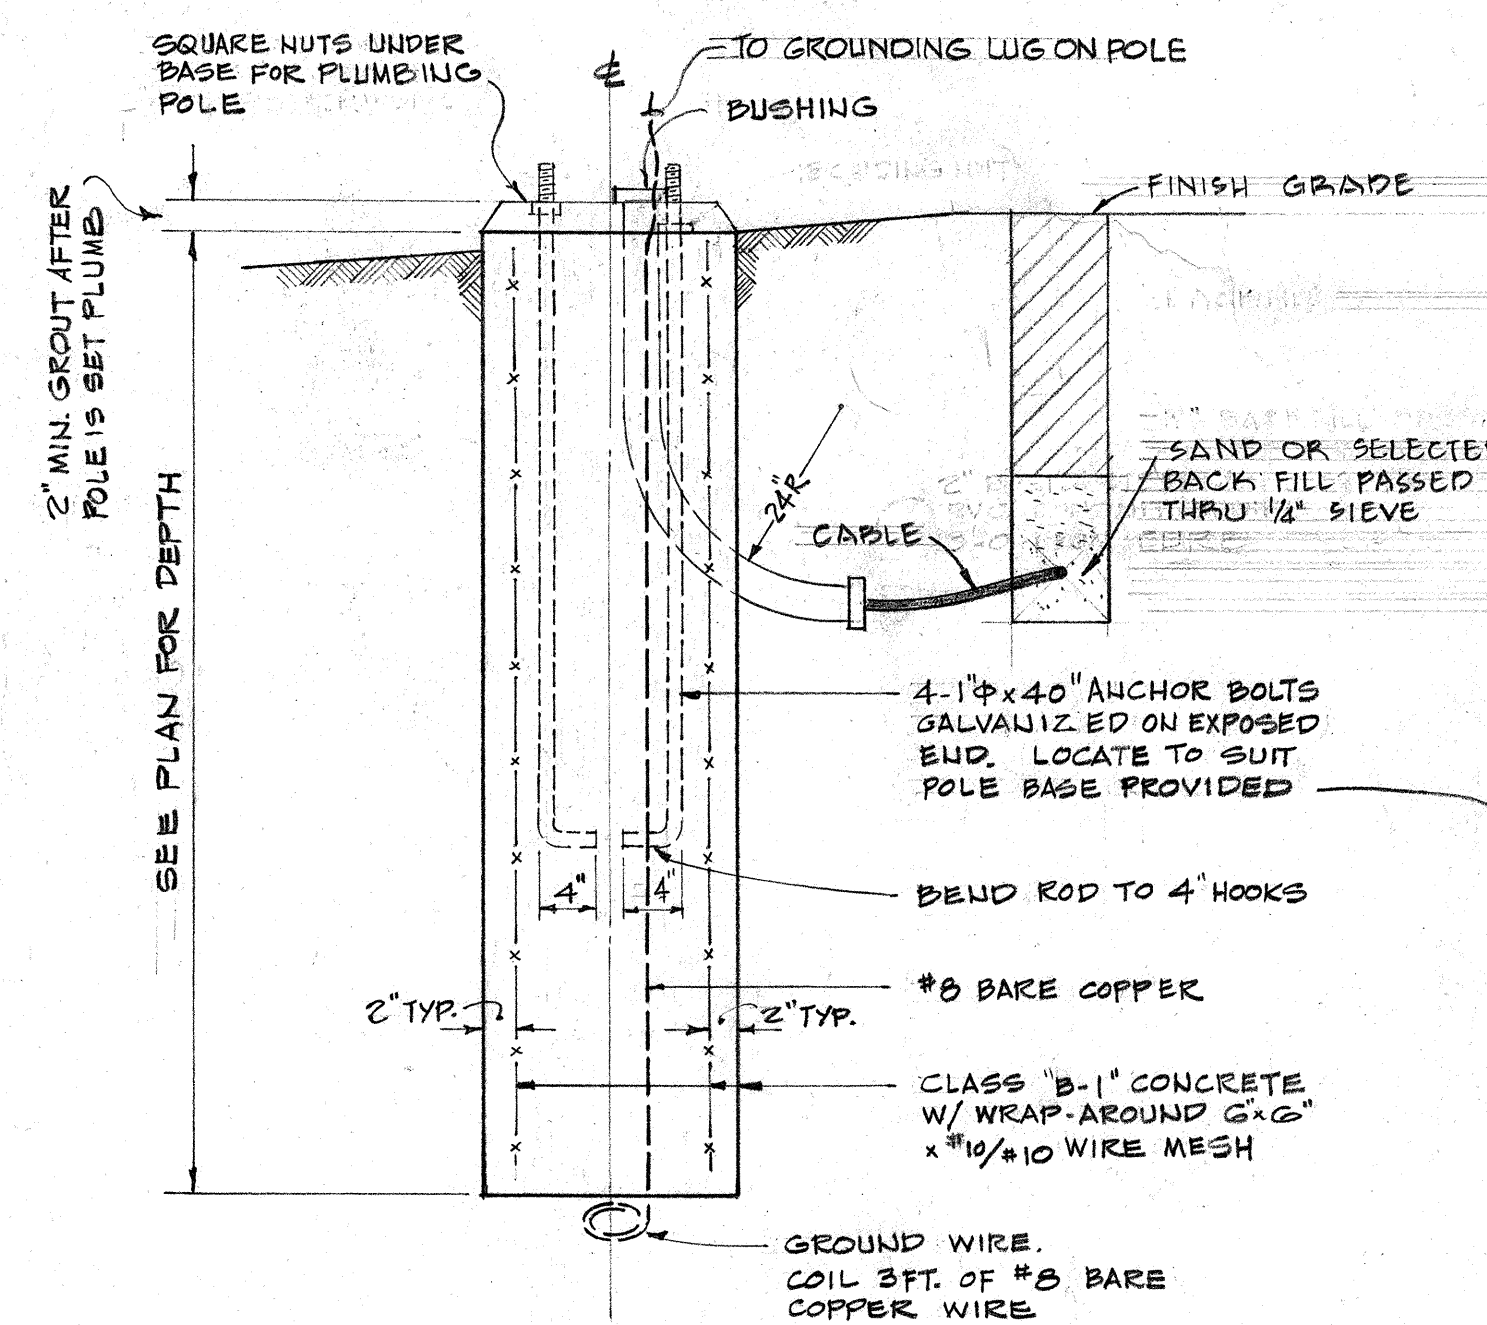


SECTION

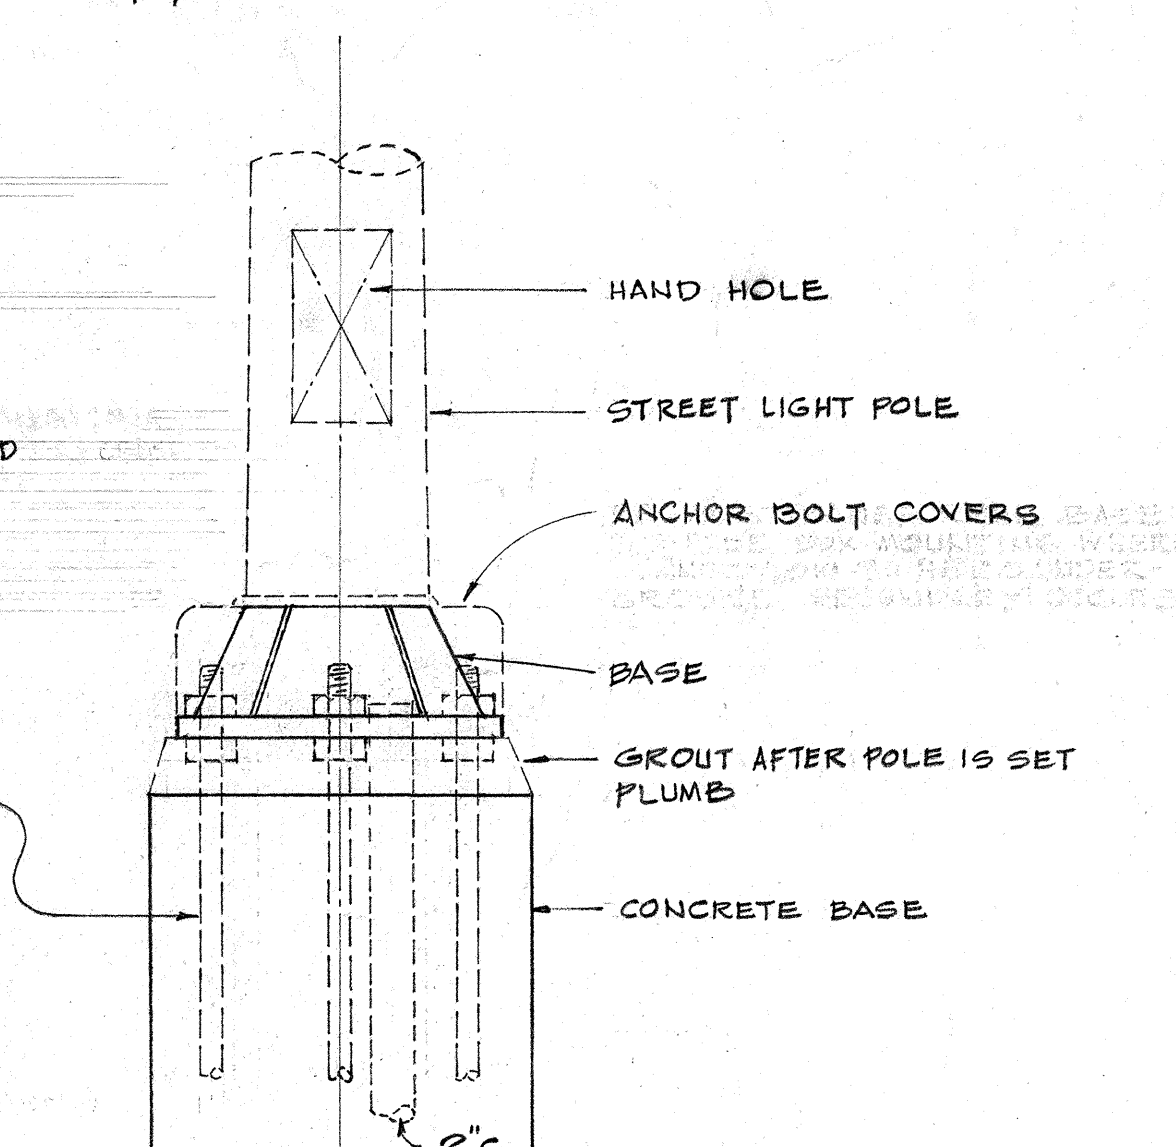


SECTION

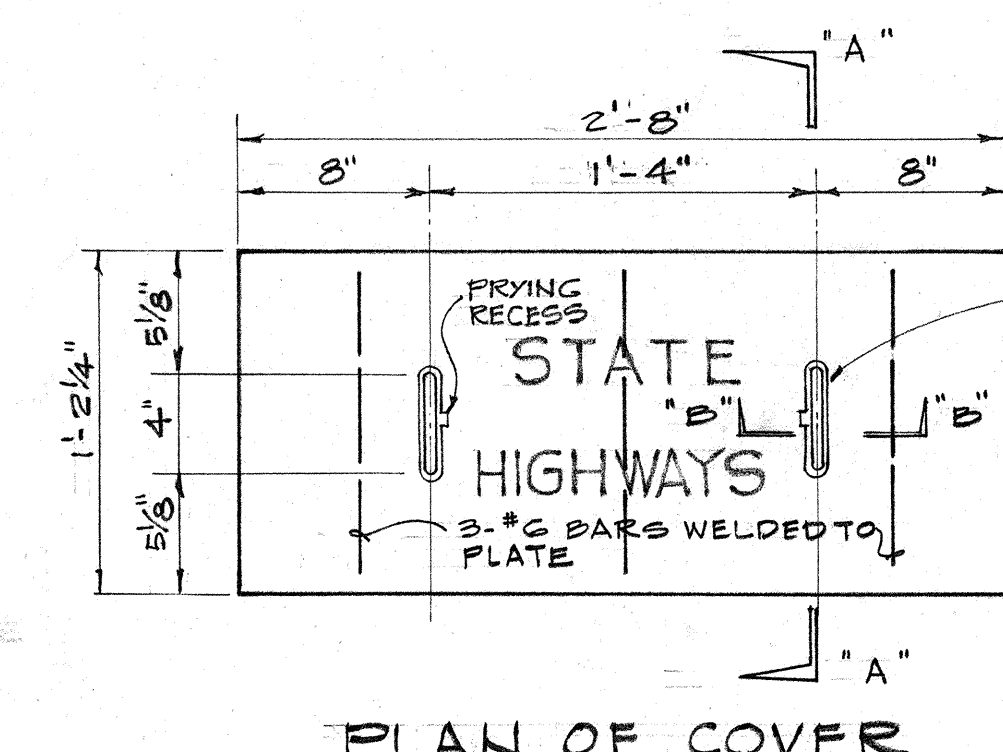

PLAN OF COVER

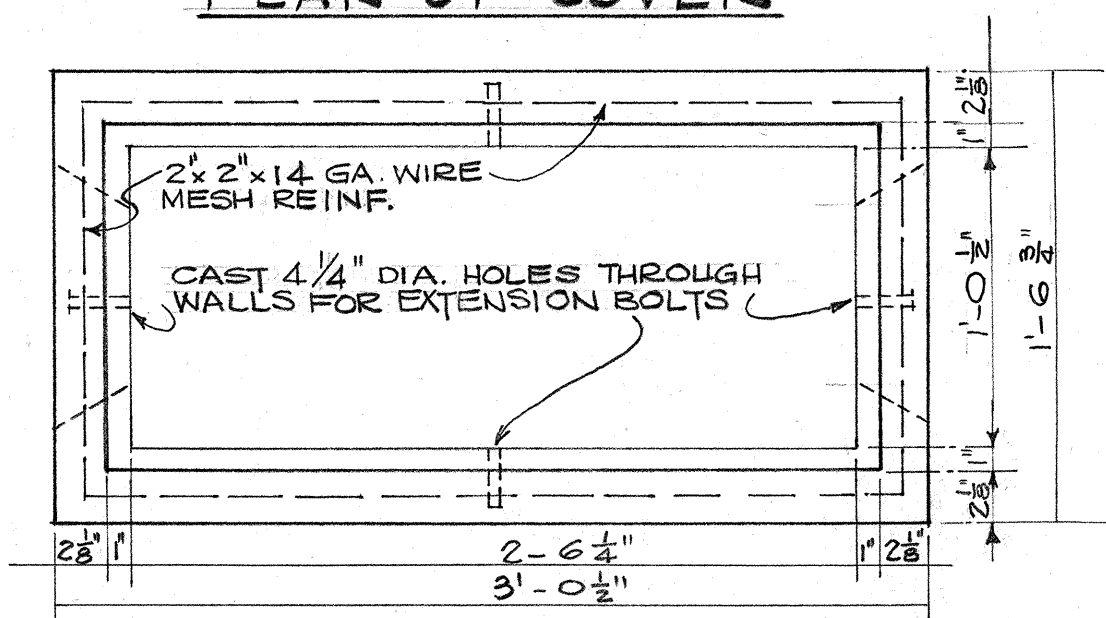


PLAN

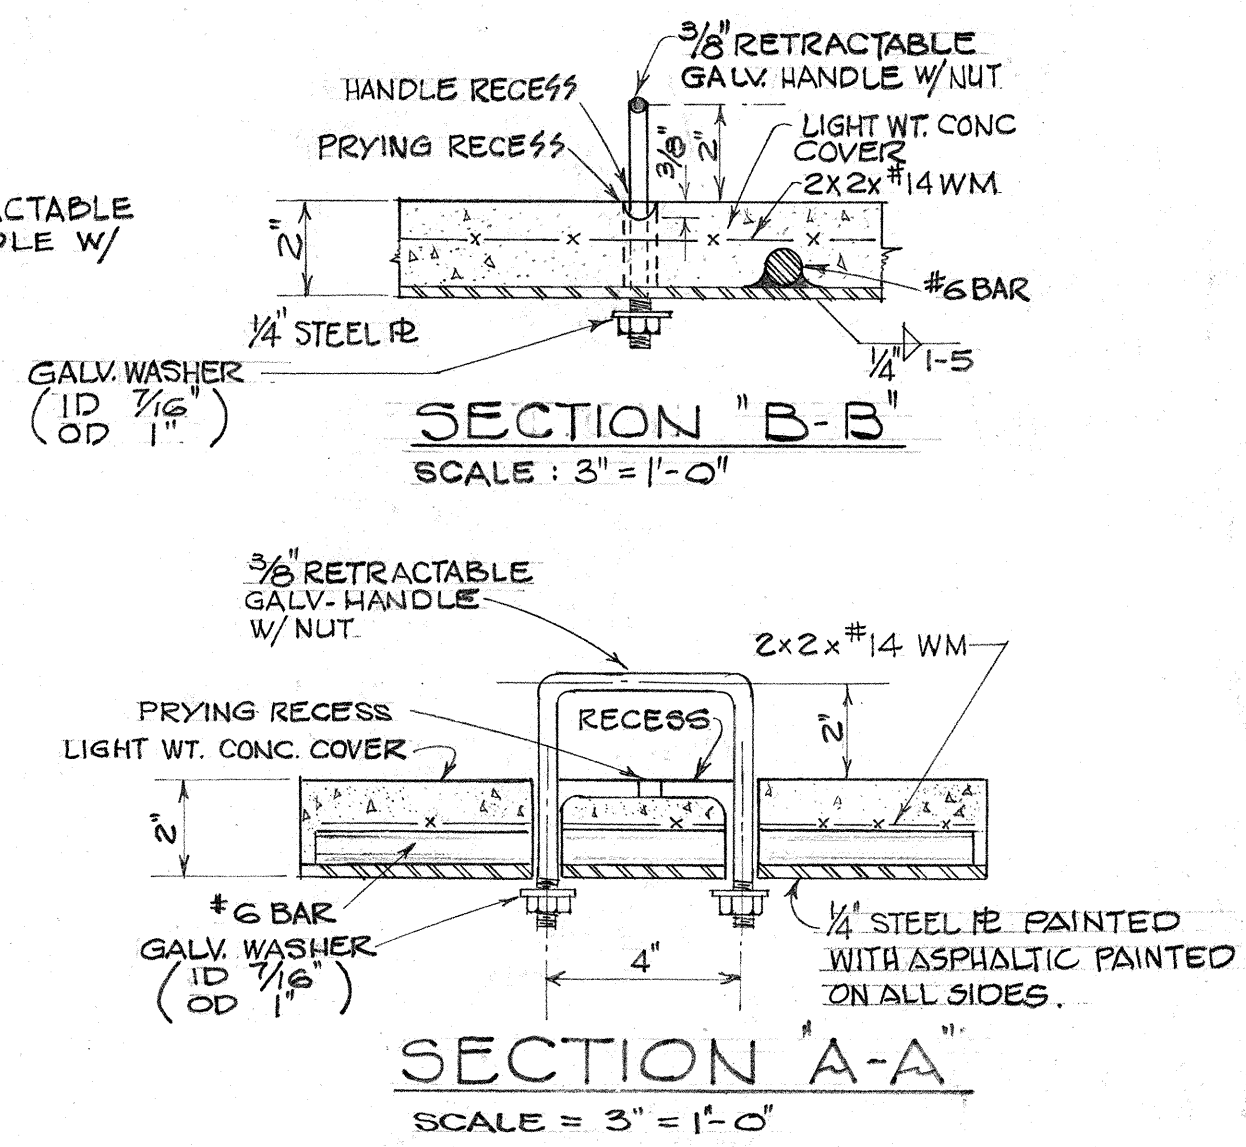


SECTION A-A
SCALE: 3" = 1'-0"

PULL BOX NOTE
SIMILAR TO H.T.O.O. PULL BOX #434T EXCEPT FOR COVER WORDING

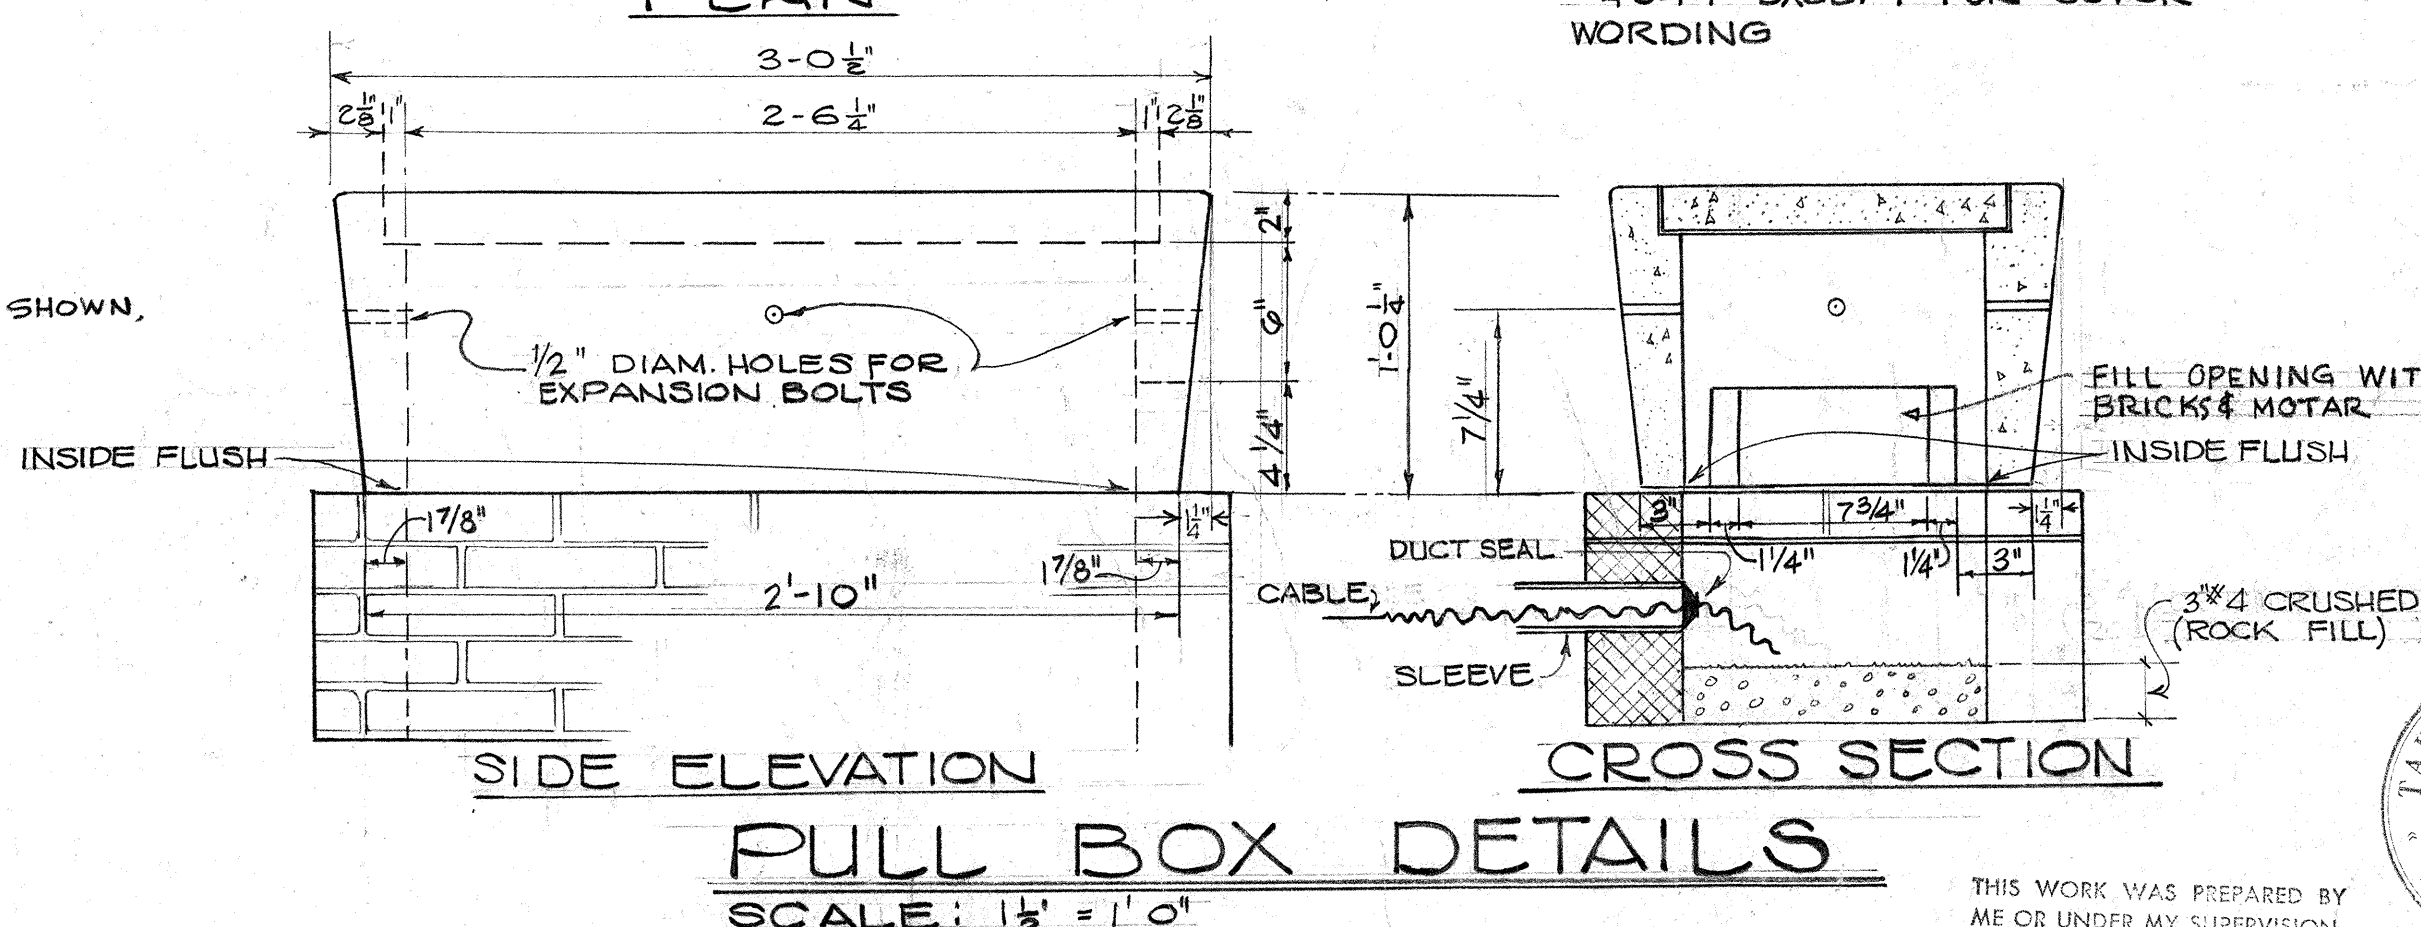

PULL BOX DETAILS
SCALE: 1 1/2" = 1'-0"

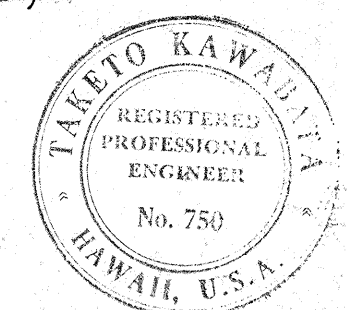

STATE OF HAWAII
DEPARTMENT OF TRANSPORTATION
HIGHWAYS DIVISION

HIGHWAY LIGHTING

FARRINGTON HIGHWAY
PROJECT NO. 5 0900 (3)
JUNE 1964

SHEET No. 2 OF 2 SHEETS

DATE	_____
SURVEY PLOTTED BY	_____
DRAWN BY	_____
CHECKED BY	_____
NOTED BY	_____
QUANTITIES BY	_____
CHECKED BY	_____
NO.	_____