


FED. ROAD DIST. NO.	STATE	PROJ. NO.	FISCAL YEAR	SHEET NO.	TOTAL SHEETS
HAWAII	HAW.		1969	32	73


PROJECT NO. 9008-02-68 UNIT 1

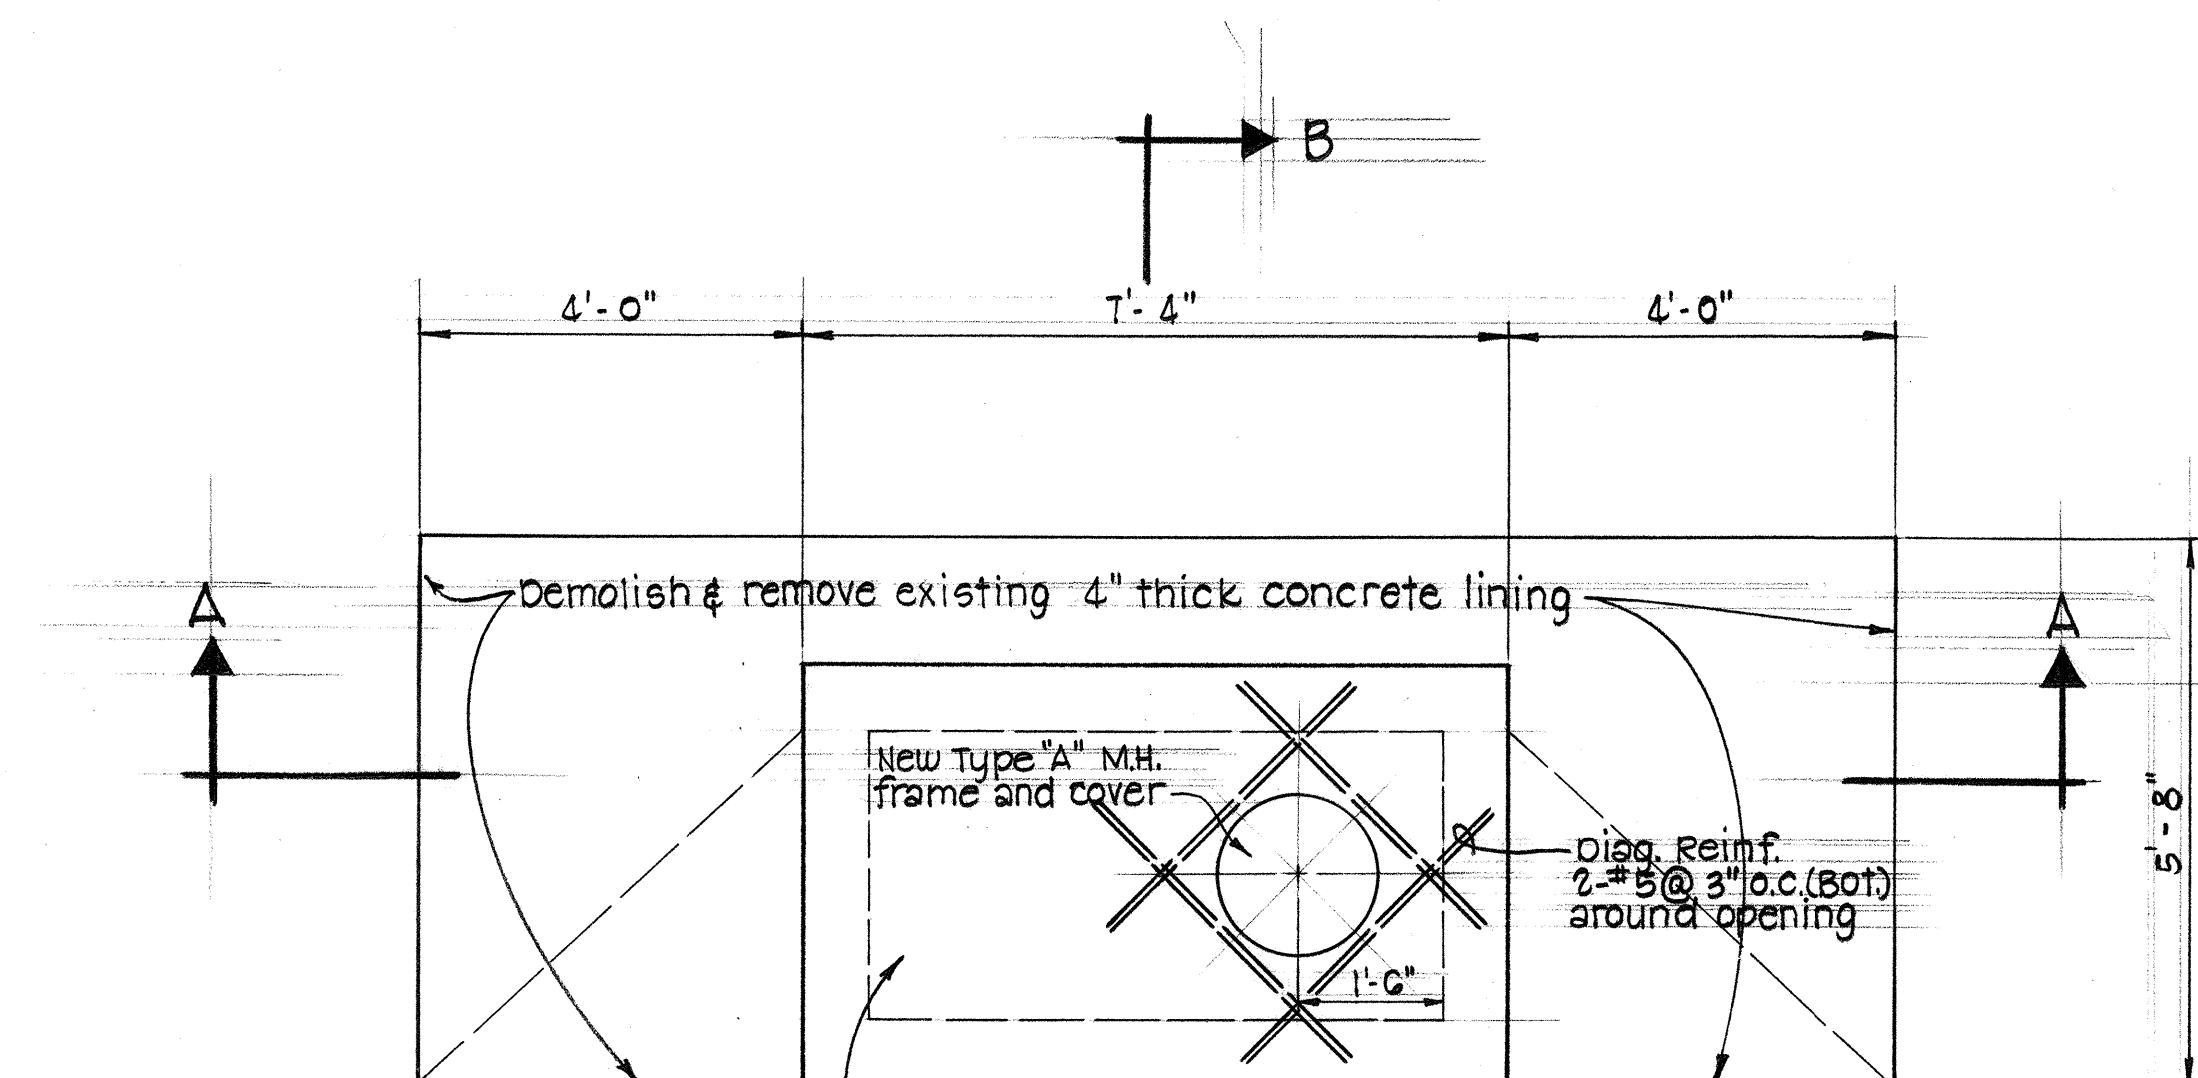

Demolish and remove existing concrete top slab and walls as indicated on sections A-A and B-B. Salvage steel frame and grate and stock File @ Engineer's Construction Field Office (incidental to the various items in the contract). Reconstruct concrete top slab and walls.


PLAN

Scale: 1/2" = 1'-0"

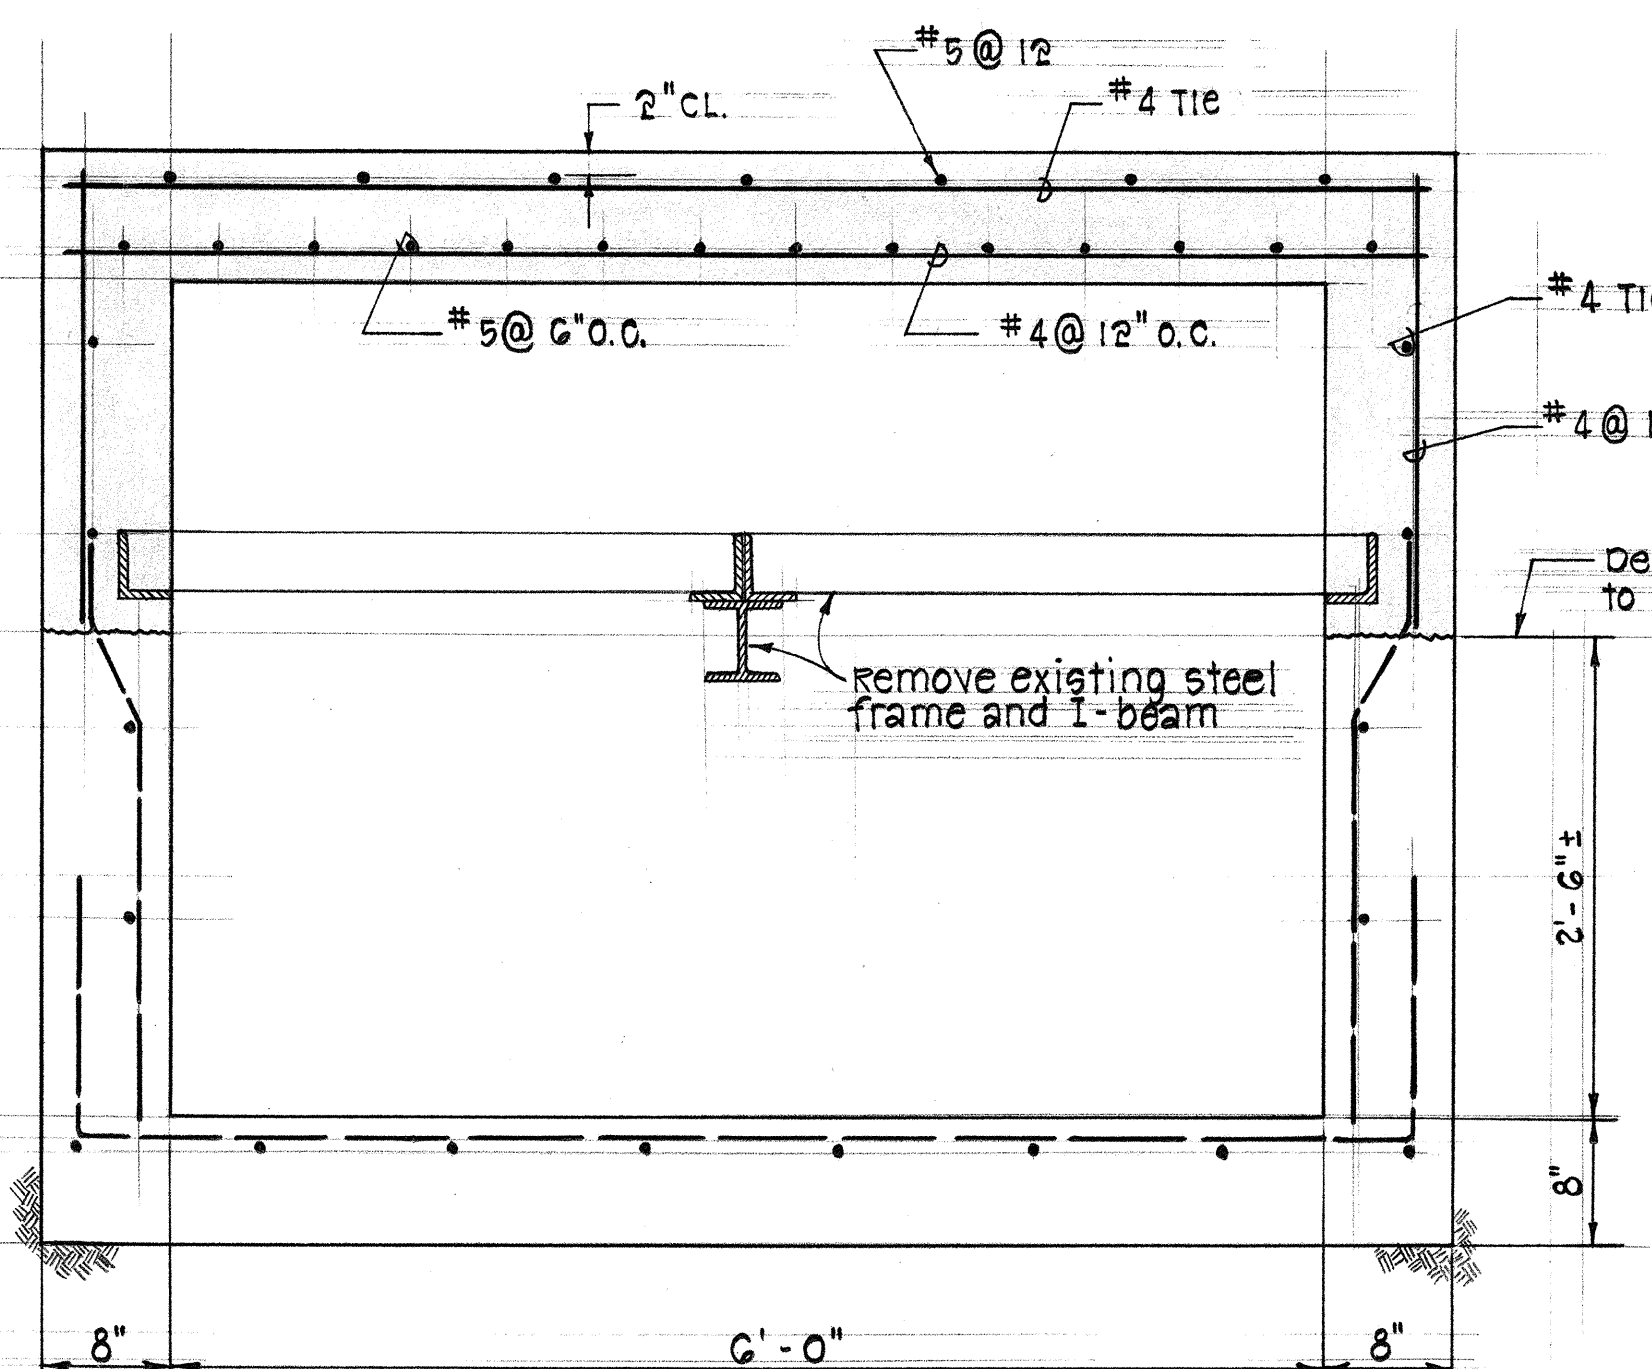

SECTION A-A

Scale: 1" = 1'-0"

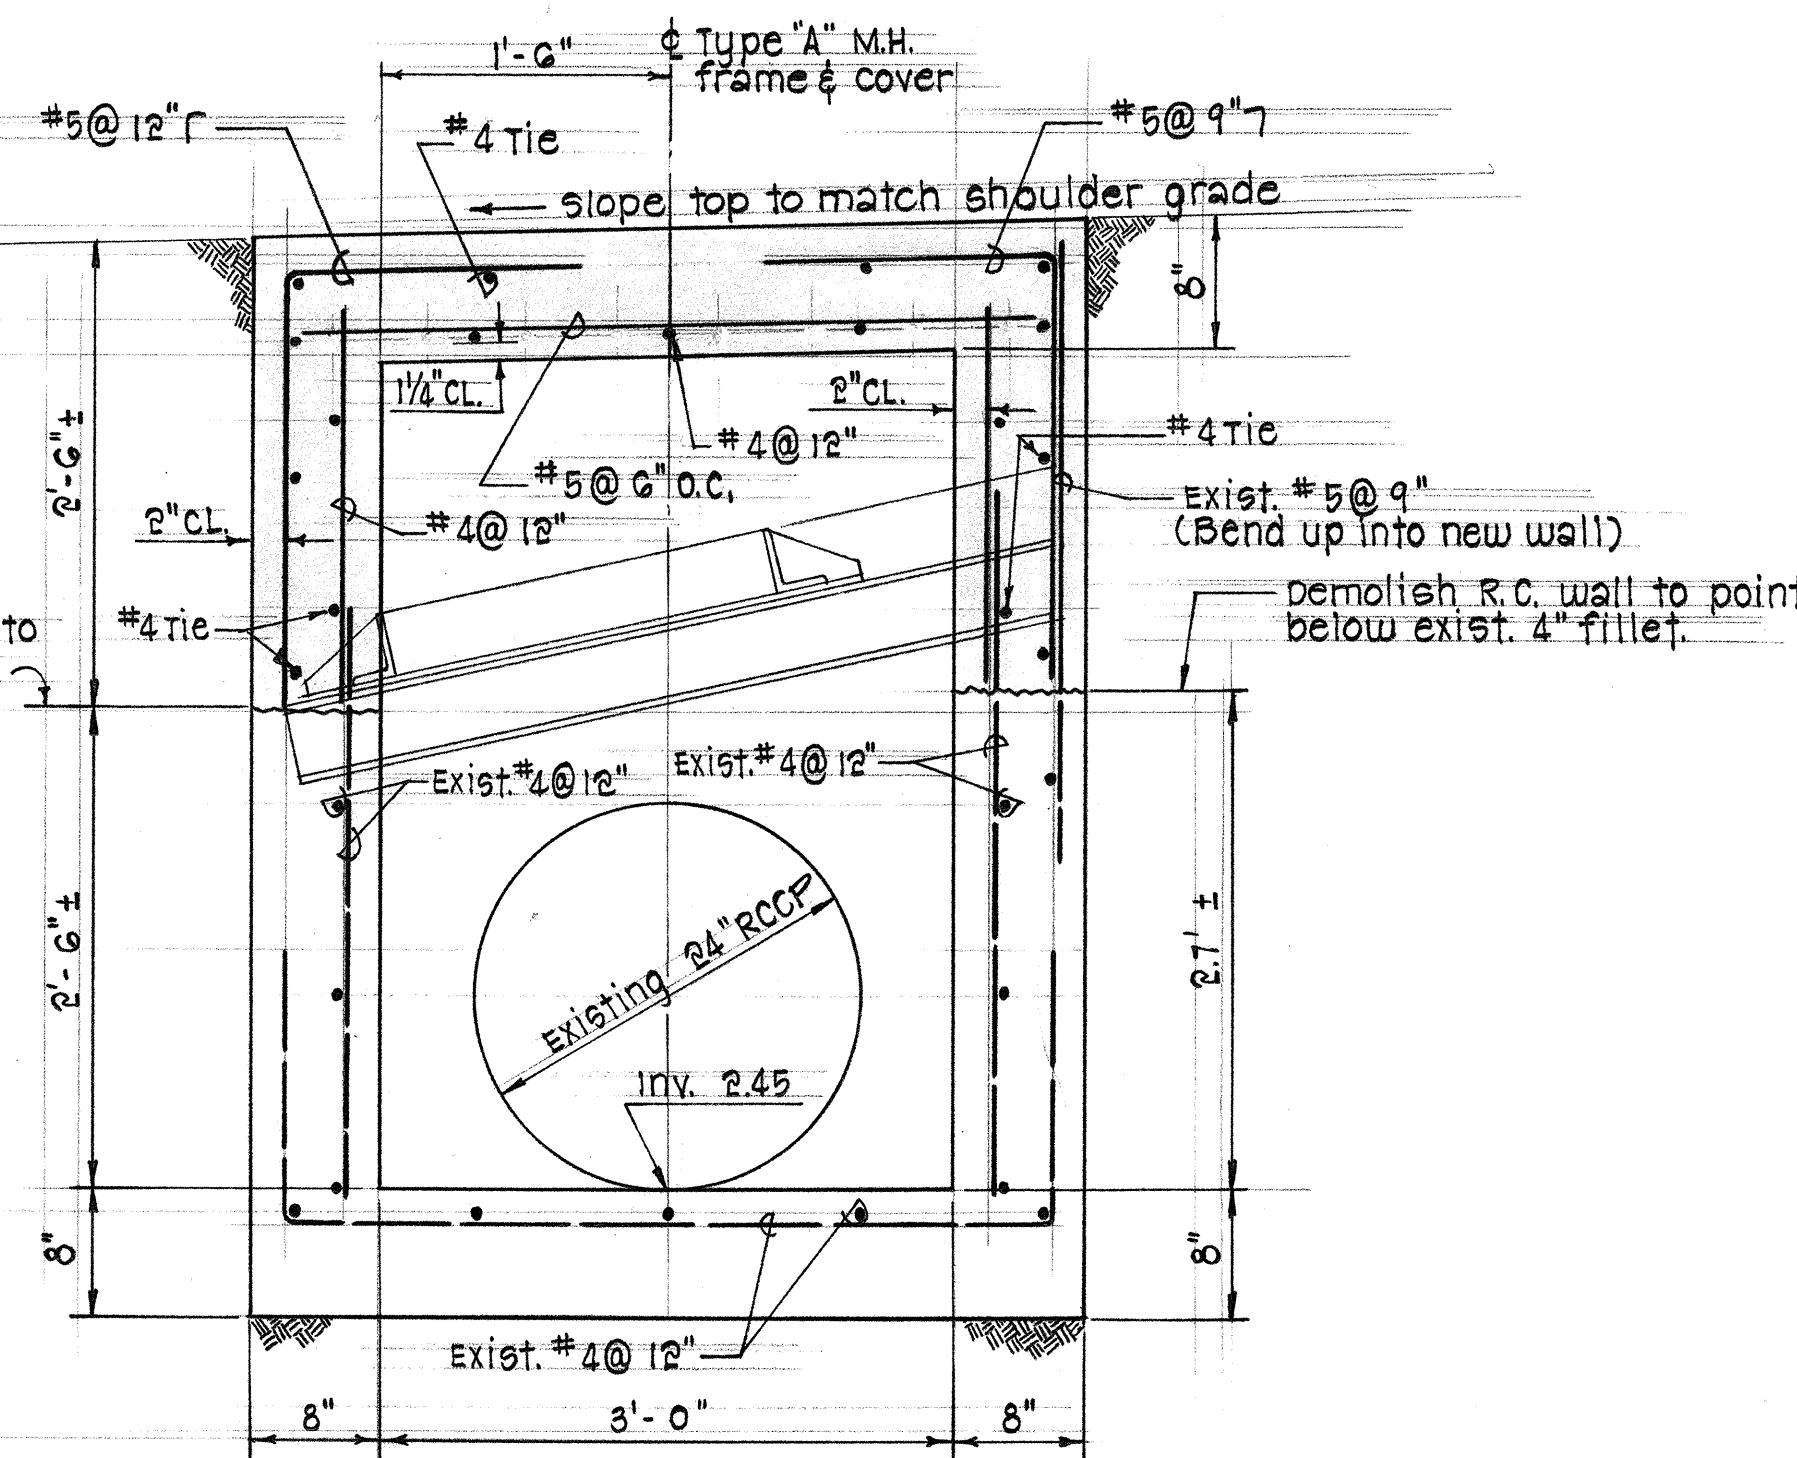

SECTION B-B

Scale: 1" = 1'-0"

DETAILS OF SPECIAL STORM DRAIN M.H.

SCALE: AS NOTED



THIS WORK WAS PREPARED BY ME OR UNDER MY SUPERVISION.

George K. Houghtaling
Signature

STATE OF HAWAII
DEPARTMENT OF TRANSPORTATION
HIGHWAYS DIVISION

DRAINAGE DETAILS
SPECIAL STORM DRAIN MANHOLE

FARRINGTON HIGHWAY WIDENING
PROJECT 9008-02-68
UNIT 1

SCALE: AS NOTED

SHEET No. 2 OF 3 SHEETS