




FED. ROAD DIST. NO.	STATE	PROJ. NO.	FISCAL YEAR	SHEET NO.	TOTAL SHEETS
HAWAII	HAW.	93A-01-73	1974	8	8

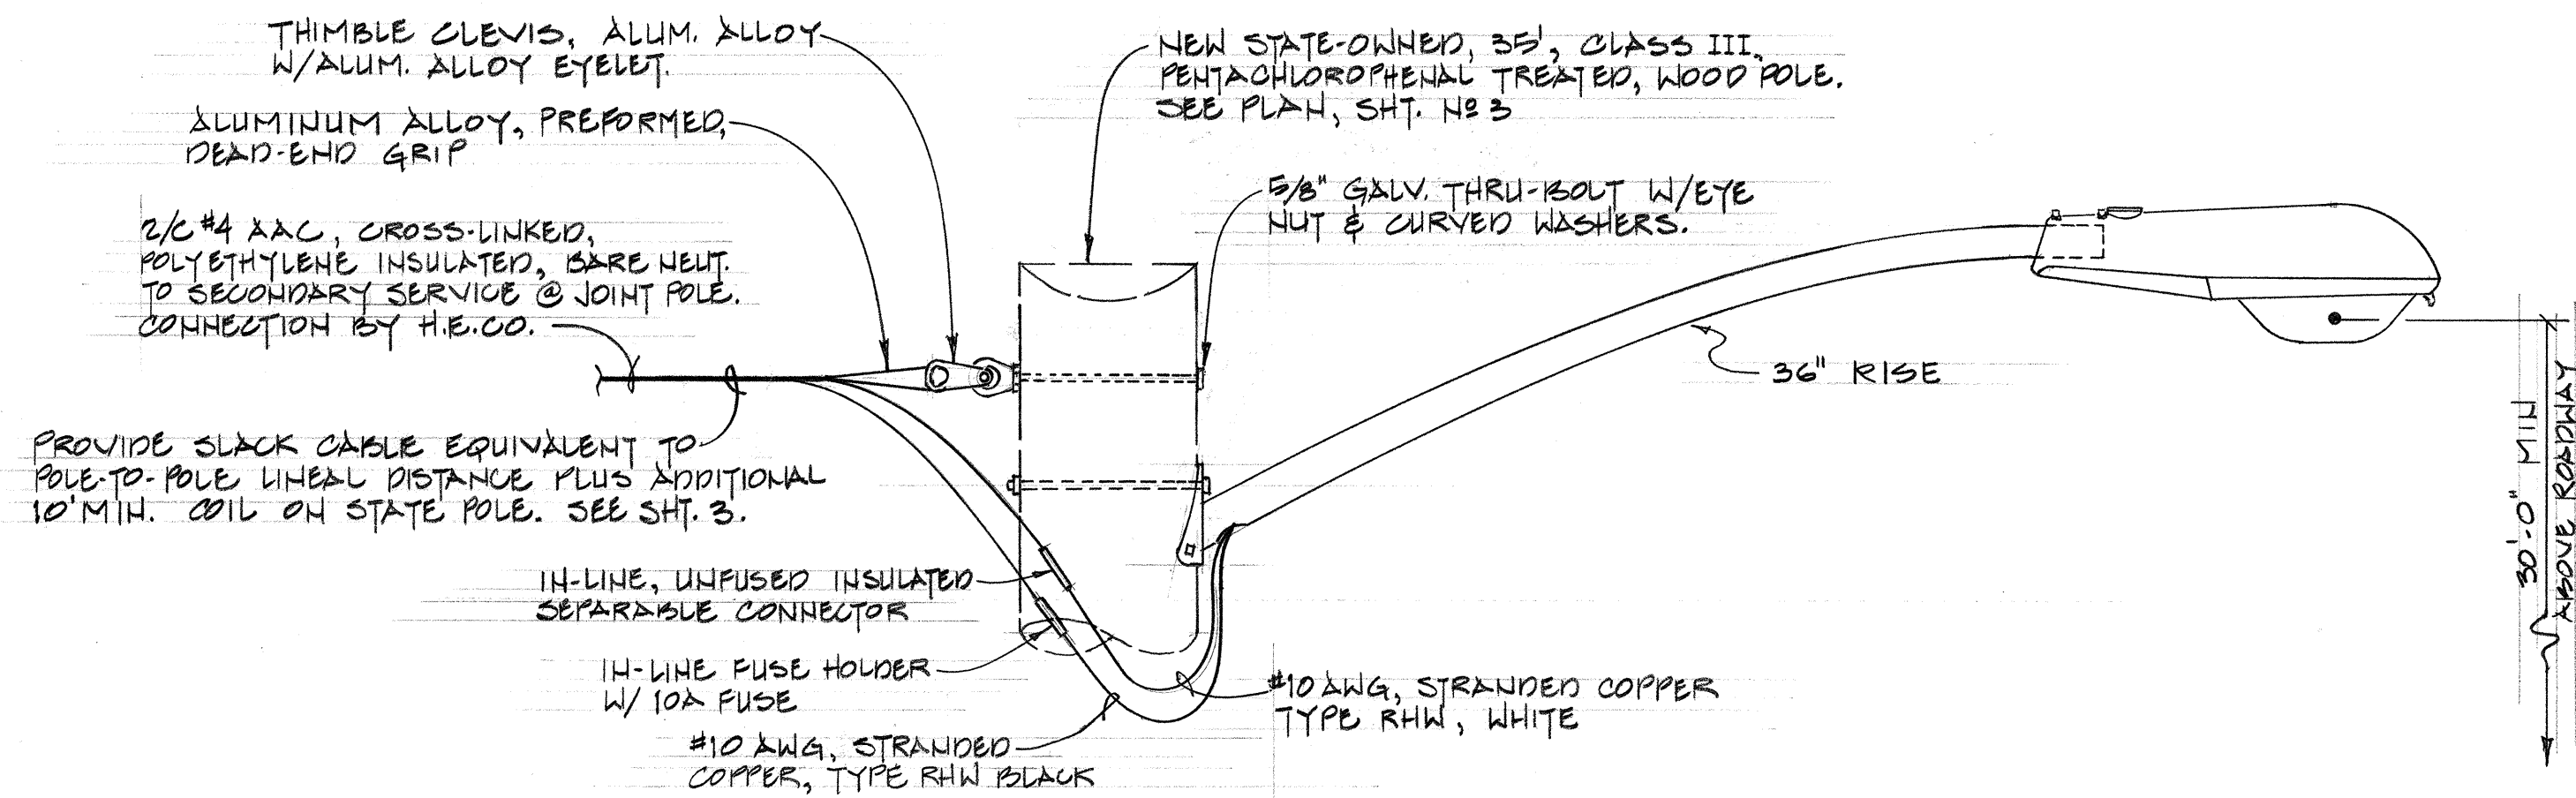


TYPICAL LUMINAIRE ATTACHMENT AT STATE-OWNED POLE
N.T.S.

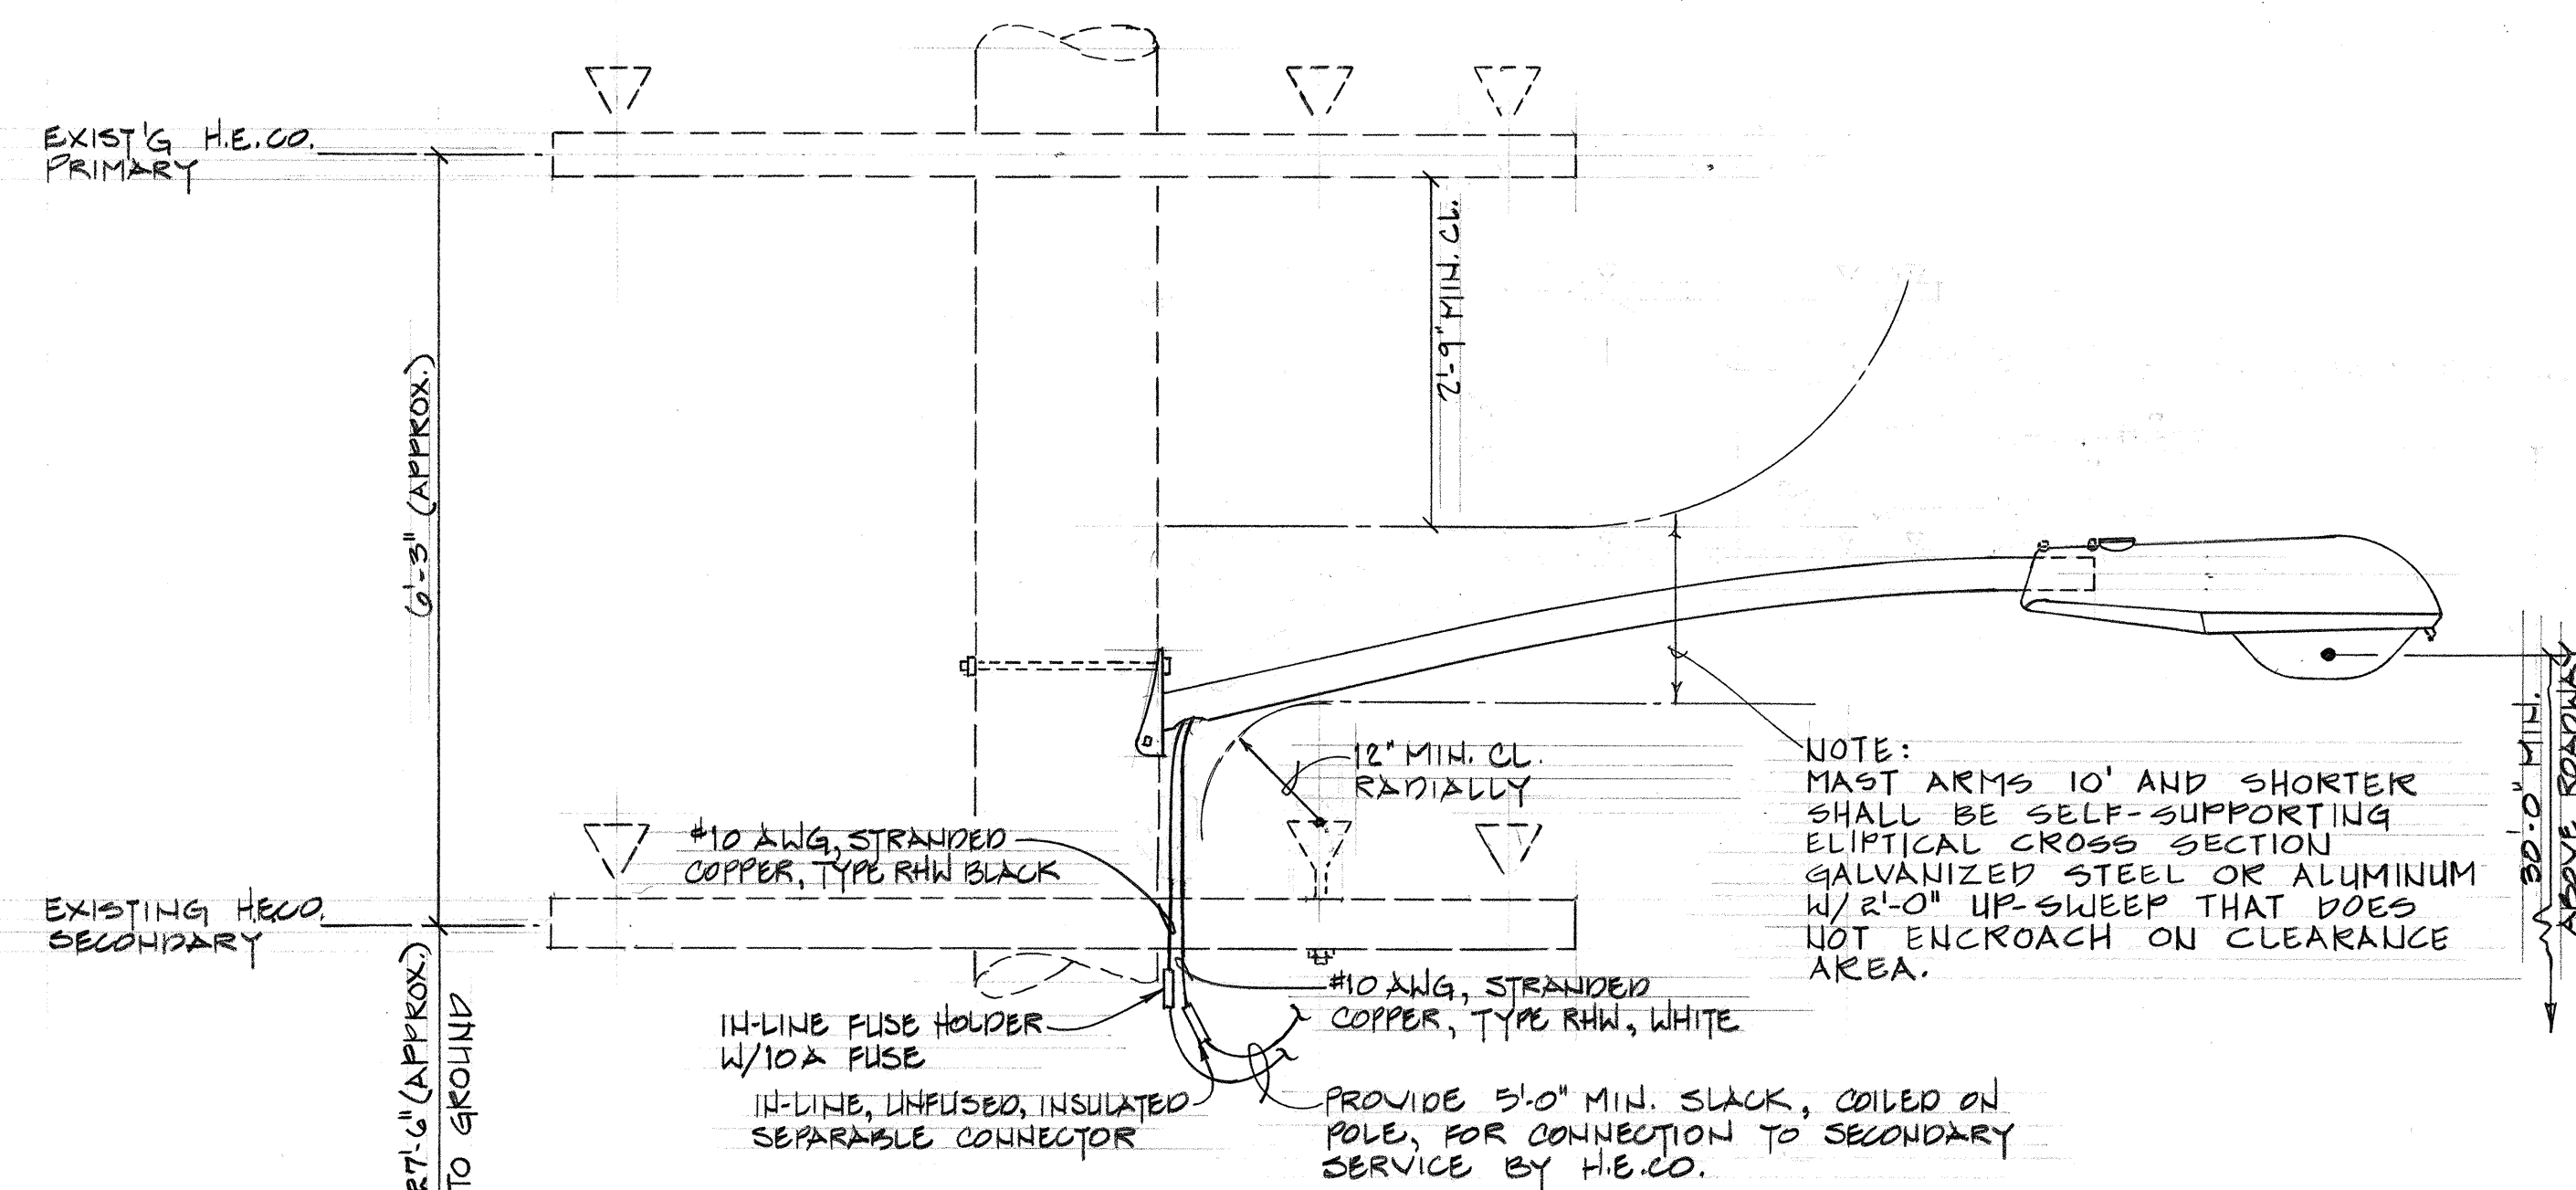

TYPICAL LUMINAIRE ATTACHMENT AT JOINT POLE
N.T.S.

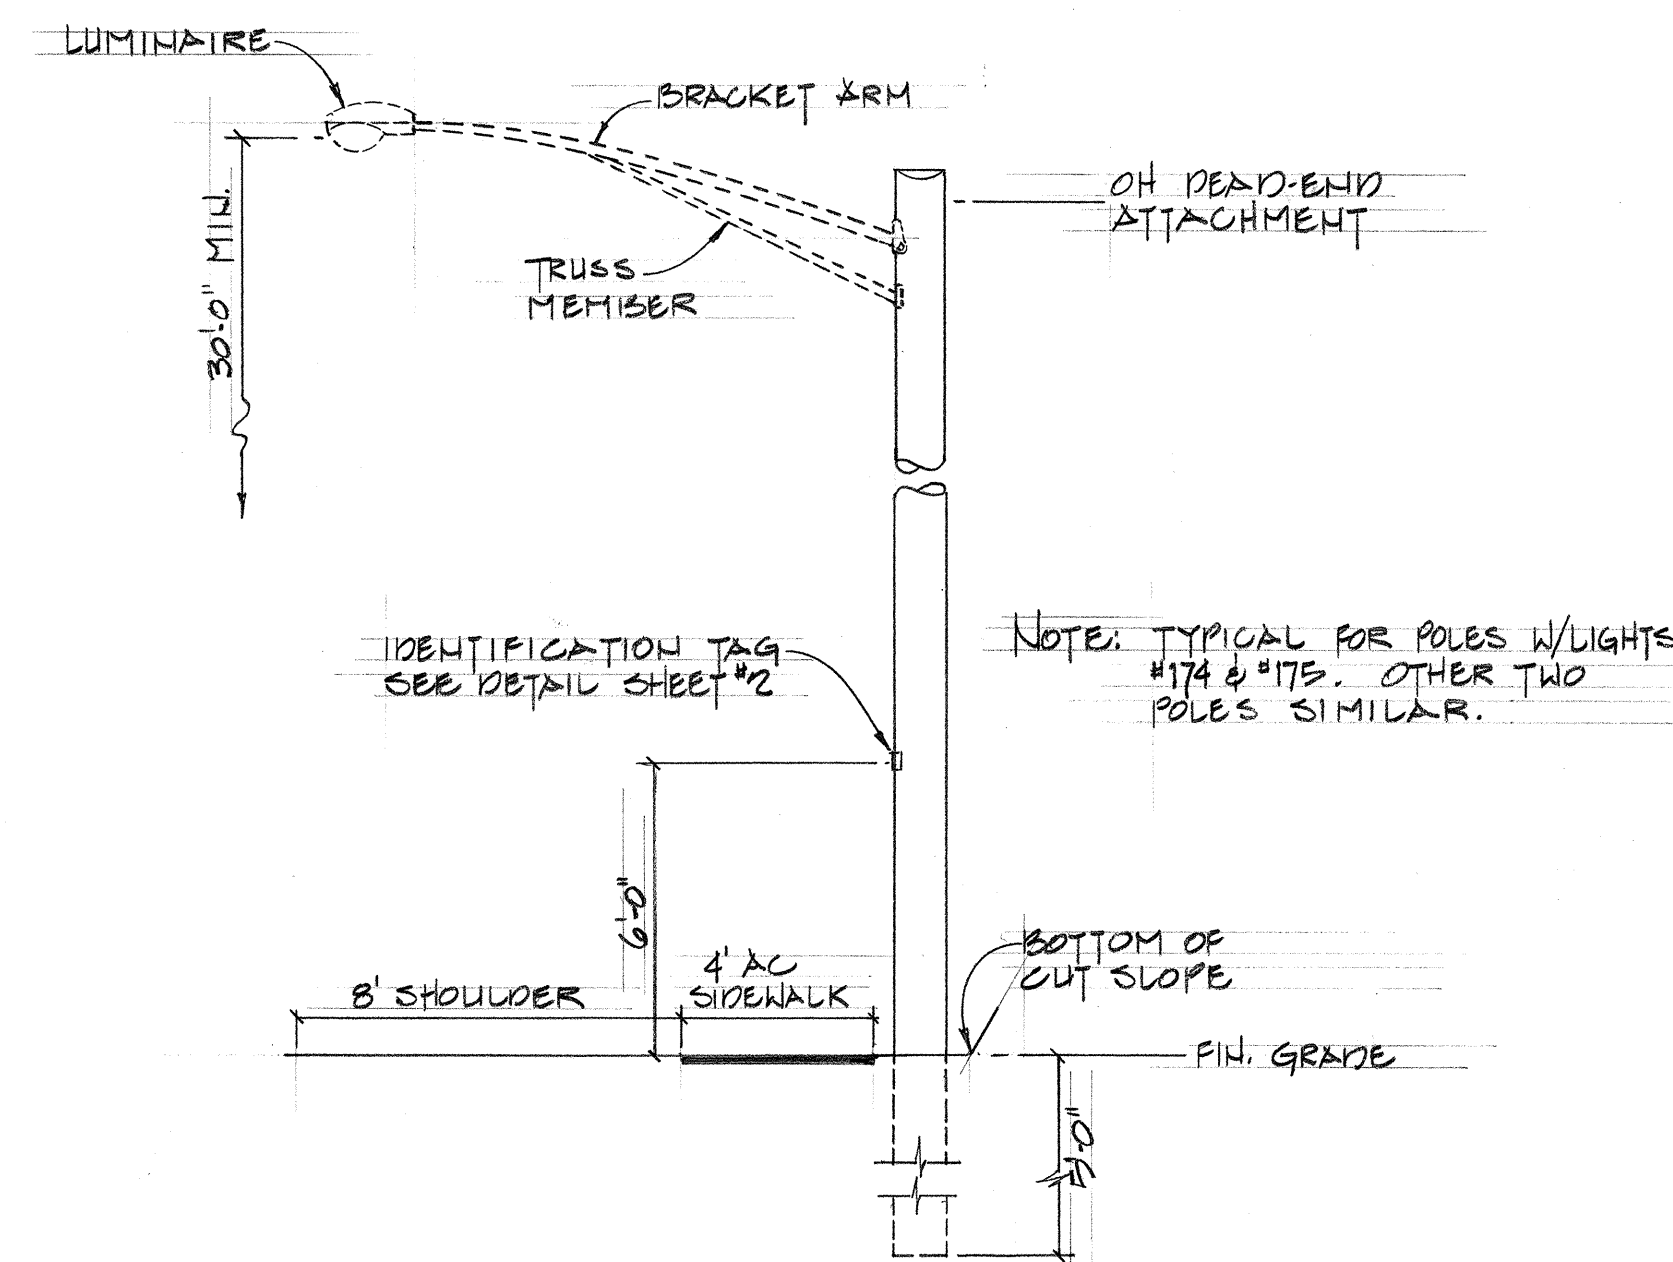

STATE-OWNED POLE
INSTALLATION DETAIL
N.T.S.

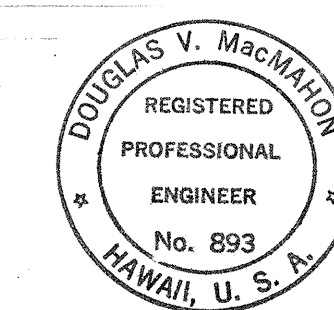

Douglas V. MacMahon
THIS WORK WAS PREPARED BY ME
OR UNDER MY SUPERVISION.

STATE OF HAWAII
DEPARTMENT OF TRANSPORTATION
HIGHWAYS DIVISION

HIGHWAY LIGHTING SYSTEM
MISCELLANEOUS DETAILS

FARRINGTON HIGHWAY NEAR MAIL
PROJECT NO 93A-01-73

SHEET NO. 8 OF 8 SHEETS