



FED. ROAD DIST. NO.	STATE	FED. AID PROJ. NO.	FISCAL YEAR	SHEET NO.	TOTAL SHEETS
HAWAII	HAW.	HHS-003-1(5) F-003-1(4)	1977	6	12

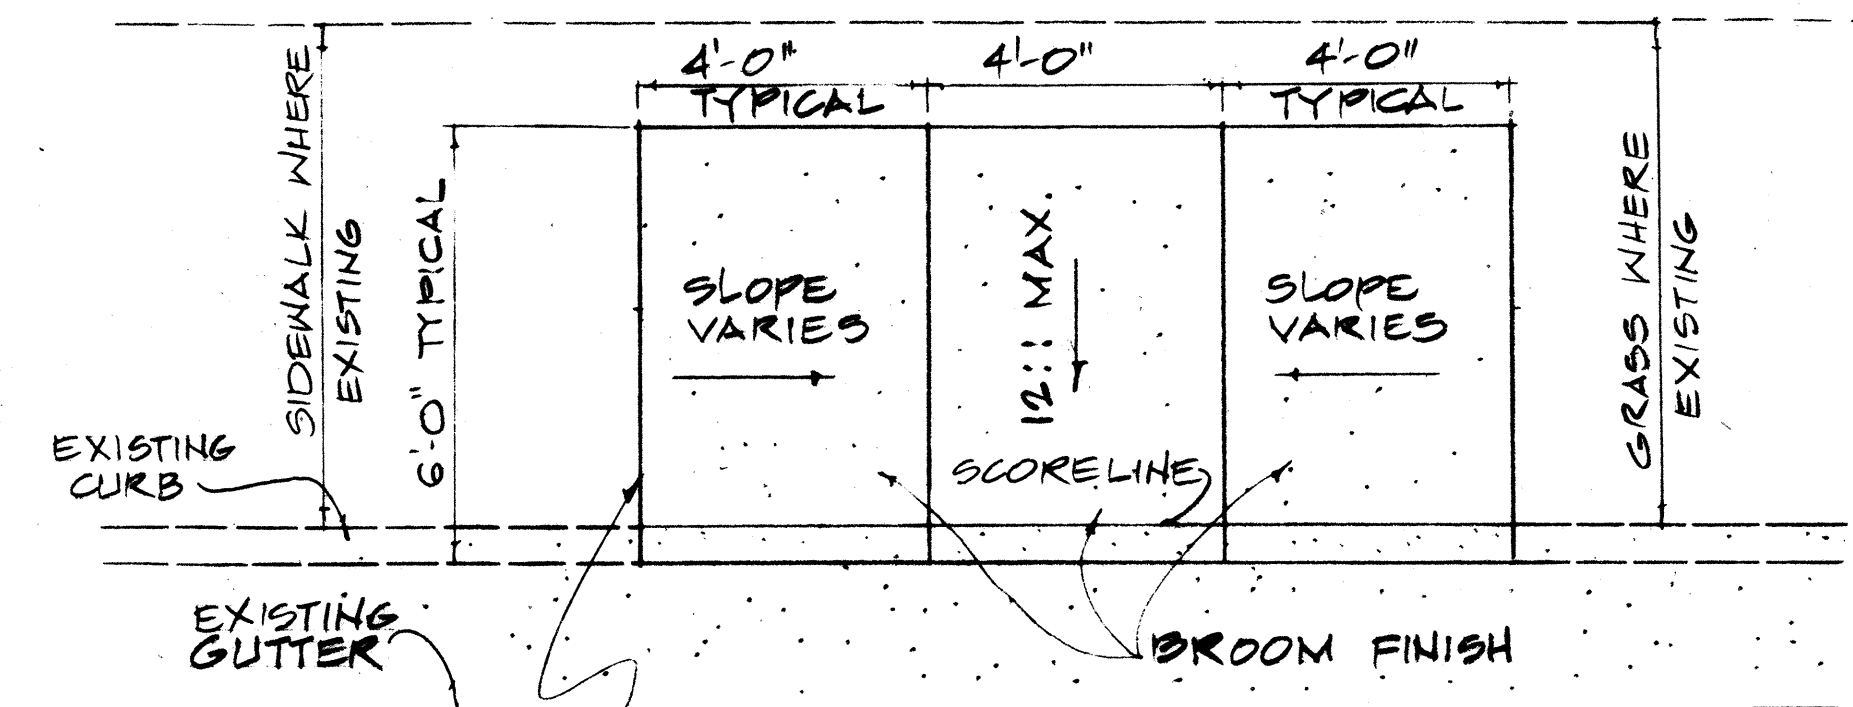


SAWCUT (TYPICAL WHERE APPLICABLE)


PLAN
SCALE: 3/8" = 1'-0"

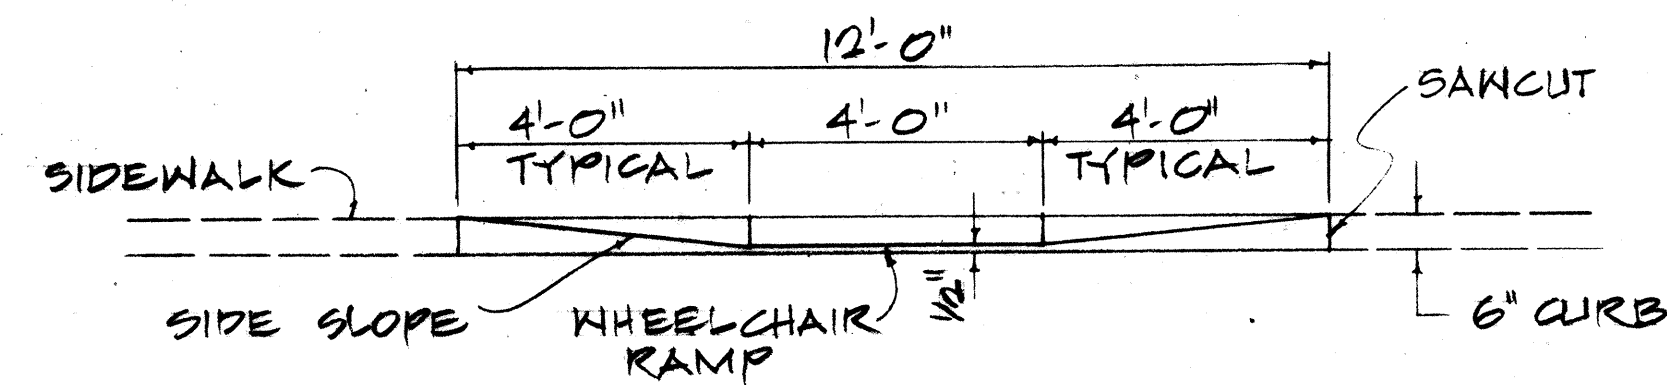


ELEVATION
SCALE: 3/8" = 1'-0"

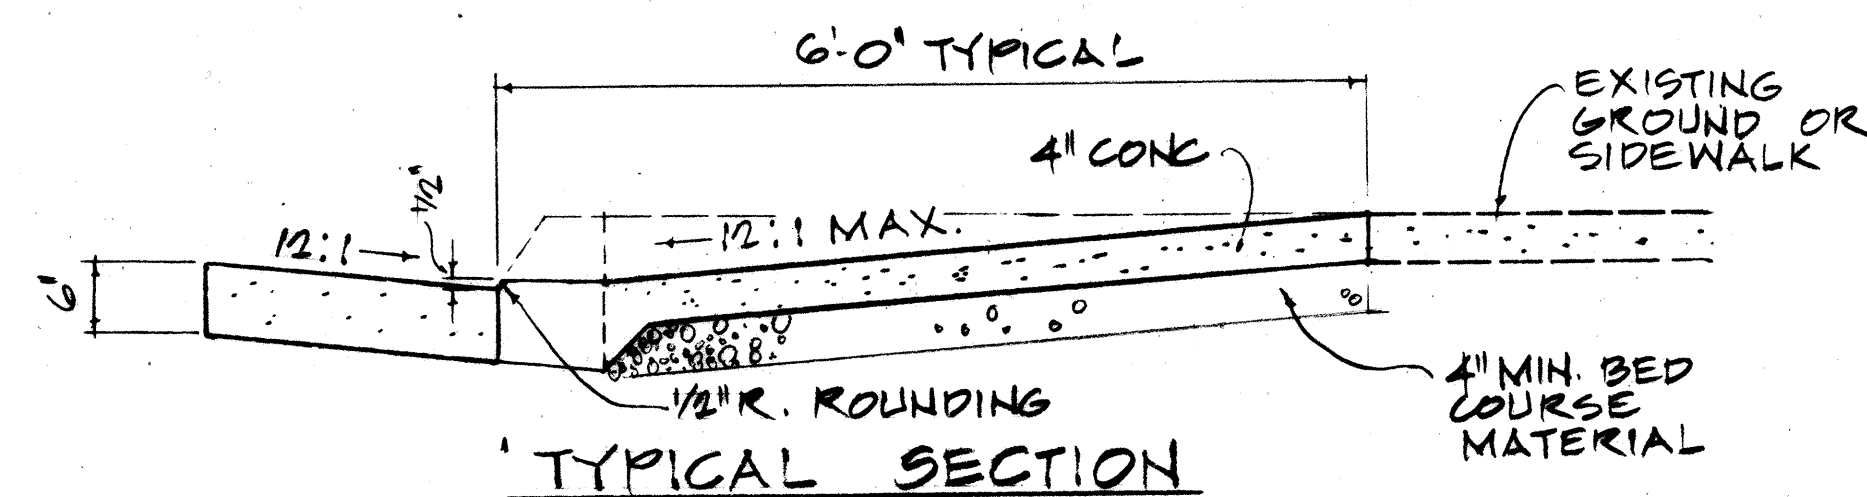


WHEELCHAIR RAMP
SCALE: AS NOTED

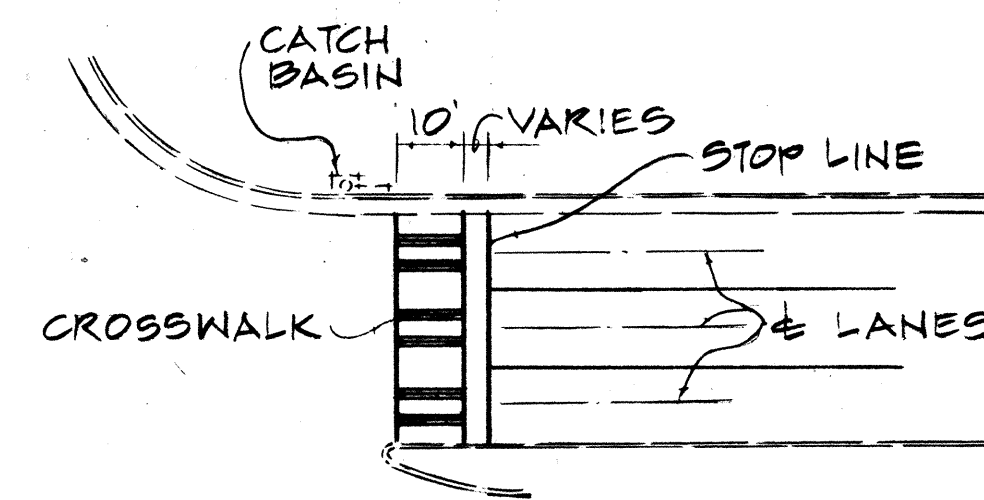


NOTE: SET ALL CROSSWALKS AWAY FROM CATCH BASINS

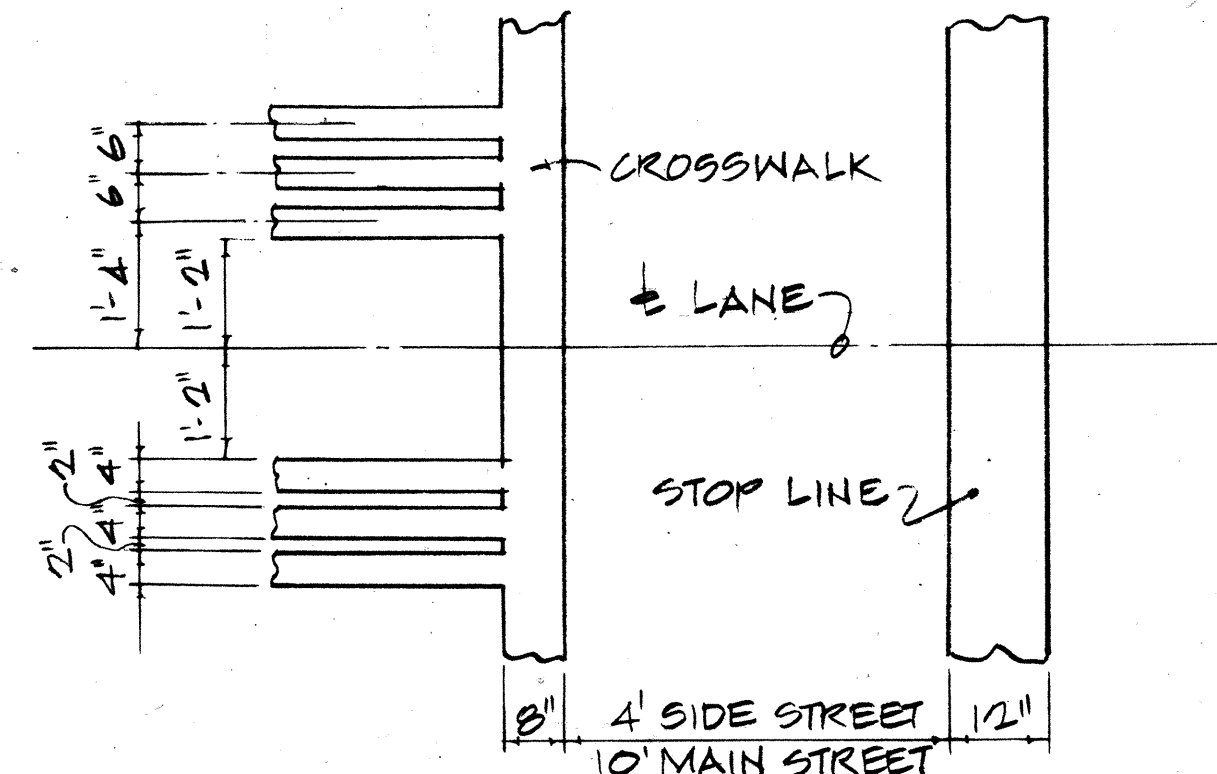

CROSSWALK & STOP LINE


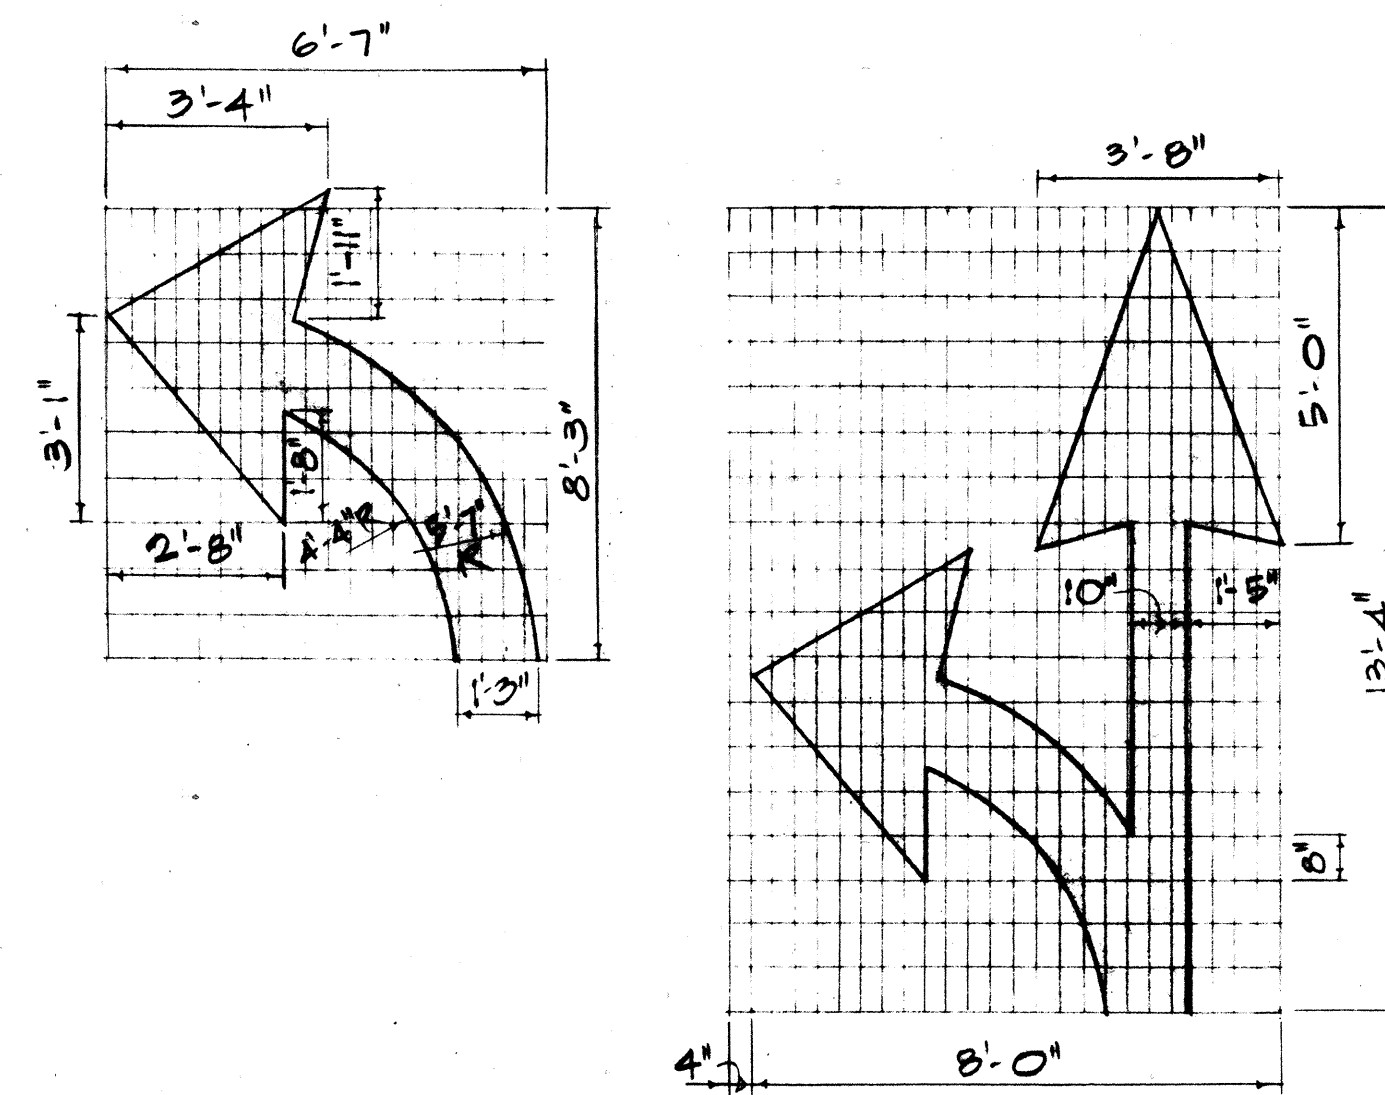


PAVEMENT ARROWS
NOT TO SCALE

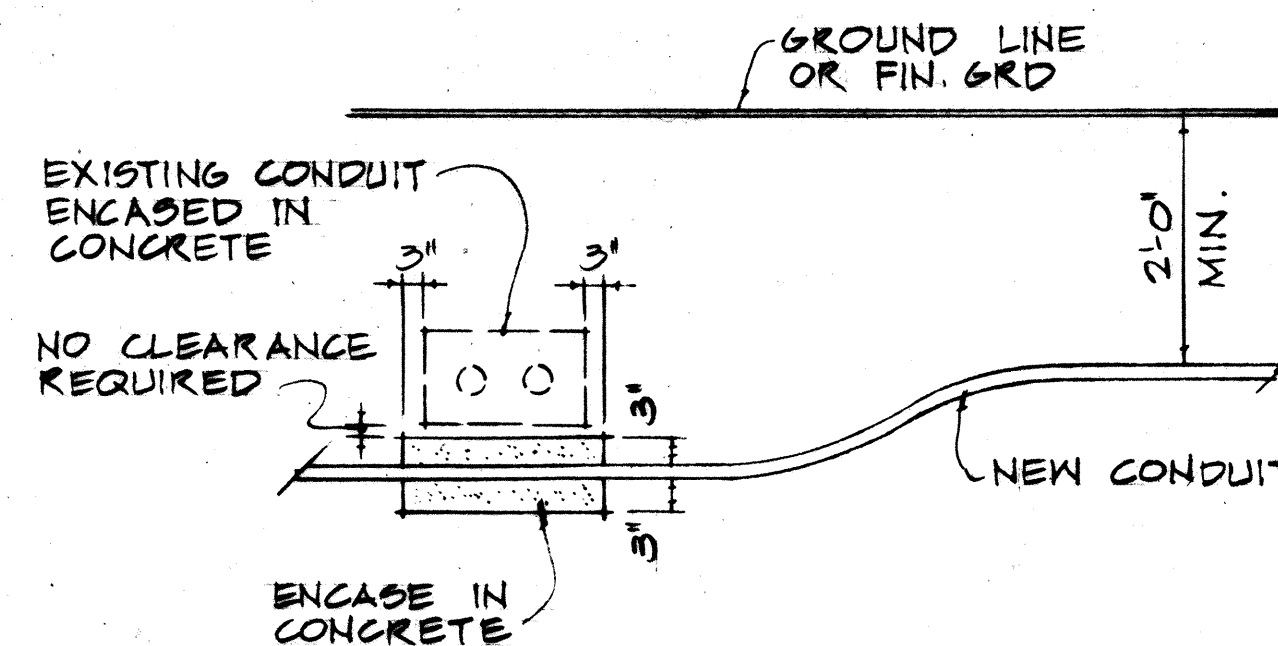


CONDUIT BY-PASS DETAIL
NOT TO SCALE

NOTE:
HOT-DIP GALVANIZE COVER AFTER FABRICATION

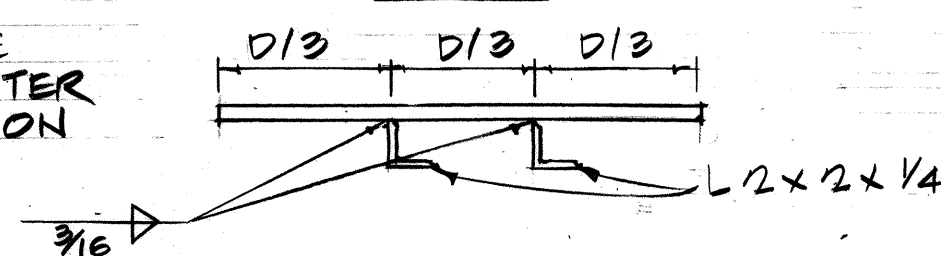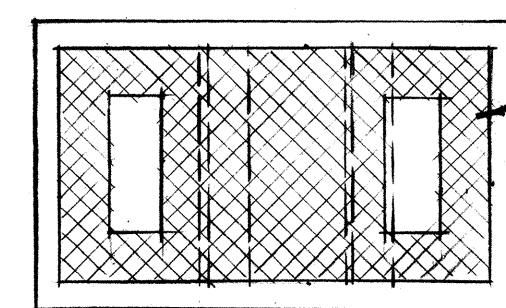

COVER DETAIL
MODIFIED TYPE 'B' PULL BOX

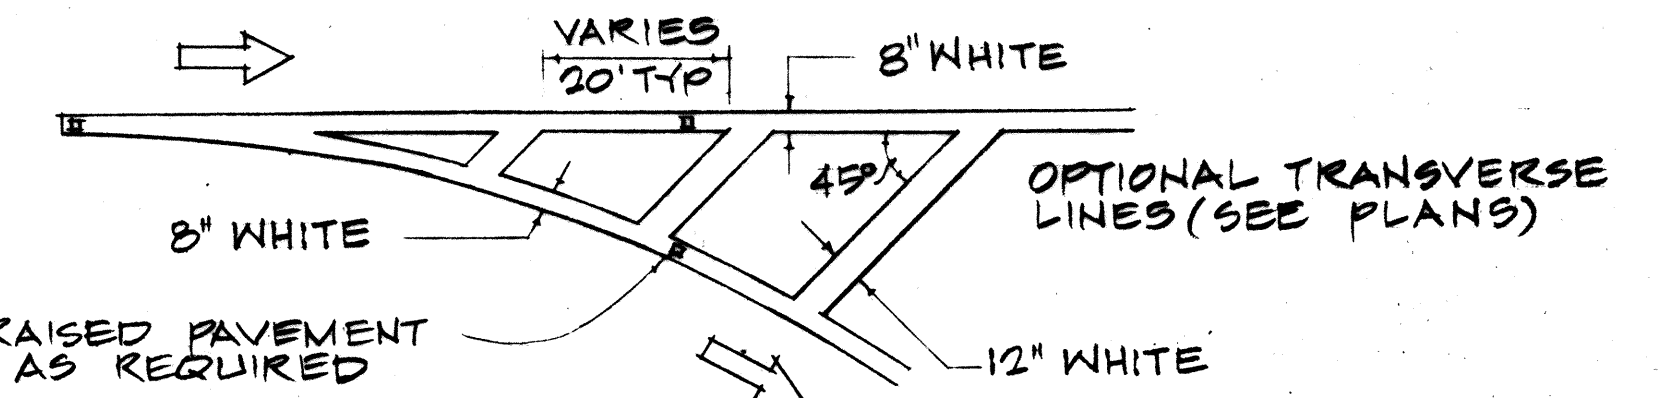

CHANNELIZING ISLAND
NOT TO SCALE

GENERAL NOTES: PAVEMENT MARKINGS

1. PAVEMENT MARKINGS SHALL CONFORM TO THE "MANUAL ON UNIFORM TRAFFIC CONTROL DEVICES FOR STREETS AND HIGHWAYS," 1971, AND AS SHOWN ON THE PLANS.
2. LAYOUT OF PAVEMENT MARKINGS AND STRIPING SHALL BE DONE BY THE CONTRACTOR. CONTRACTOR SHALL CHECK LAYOUT OF MARKERS & STRIPING WITH THE ENGINEER PRIOR TO PERFORMING WORK.



THIS WORK WAS PREPARED BY ME
OR UNDER MY SUPERVISION
Theodore S. Kawahigashi
Signature

STATE OF HAWAII
DEPARTMENT OF TRANSPORTATION
HIGHWAYS DIVISION
FARRINGTON HIGHWAY
TRAFFIC SIGNALS AT
NANAKULI AVENUE
FED. AID PROJ. NO. HHS-003-1(5)
LOALUALEI NAVAL ROAD
FED. AID PROJ. NO. F-003-1(4)
MISC. CROSSWALK AND
STRIPING DETAILS
SCALE: AS NOTED DATE: APRIL 11, 1977
SHEET NO. 2 OF 12 SHEETS