



FED. ROAD DIST. NO.	STATE	FED. AID PROJ. NO.	FISCAL YEAR	SHEET NO.	TOTAL SHEETS
HAWAII	HAW.	HH5-093-1(5) F-093-1(4)	1977	5	12

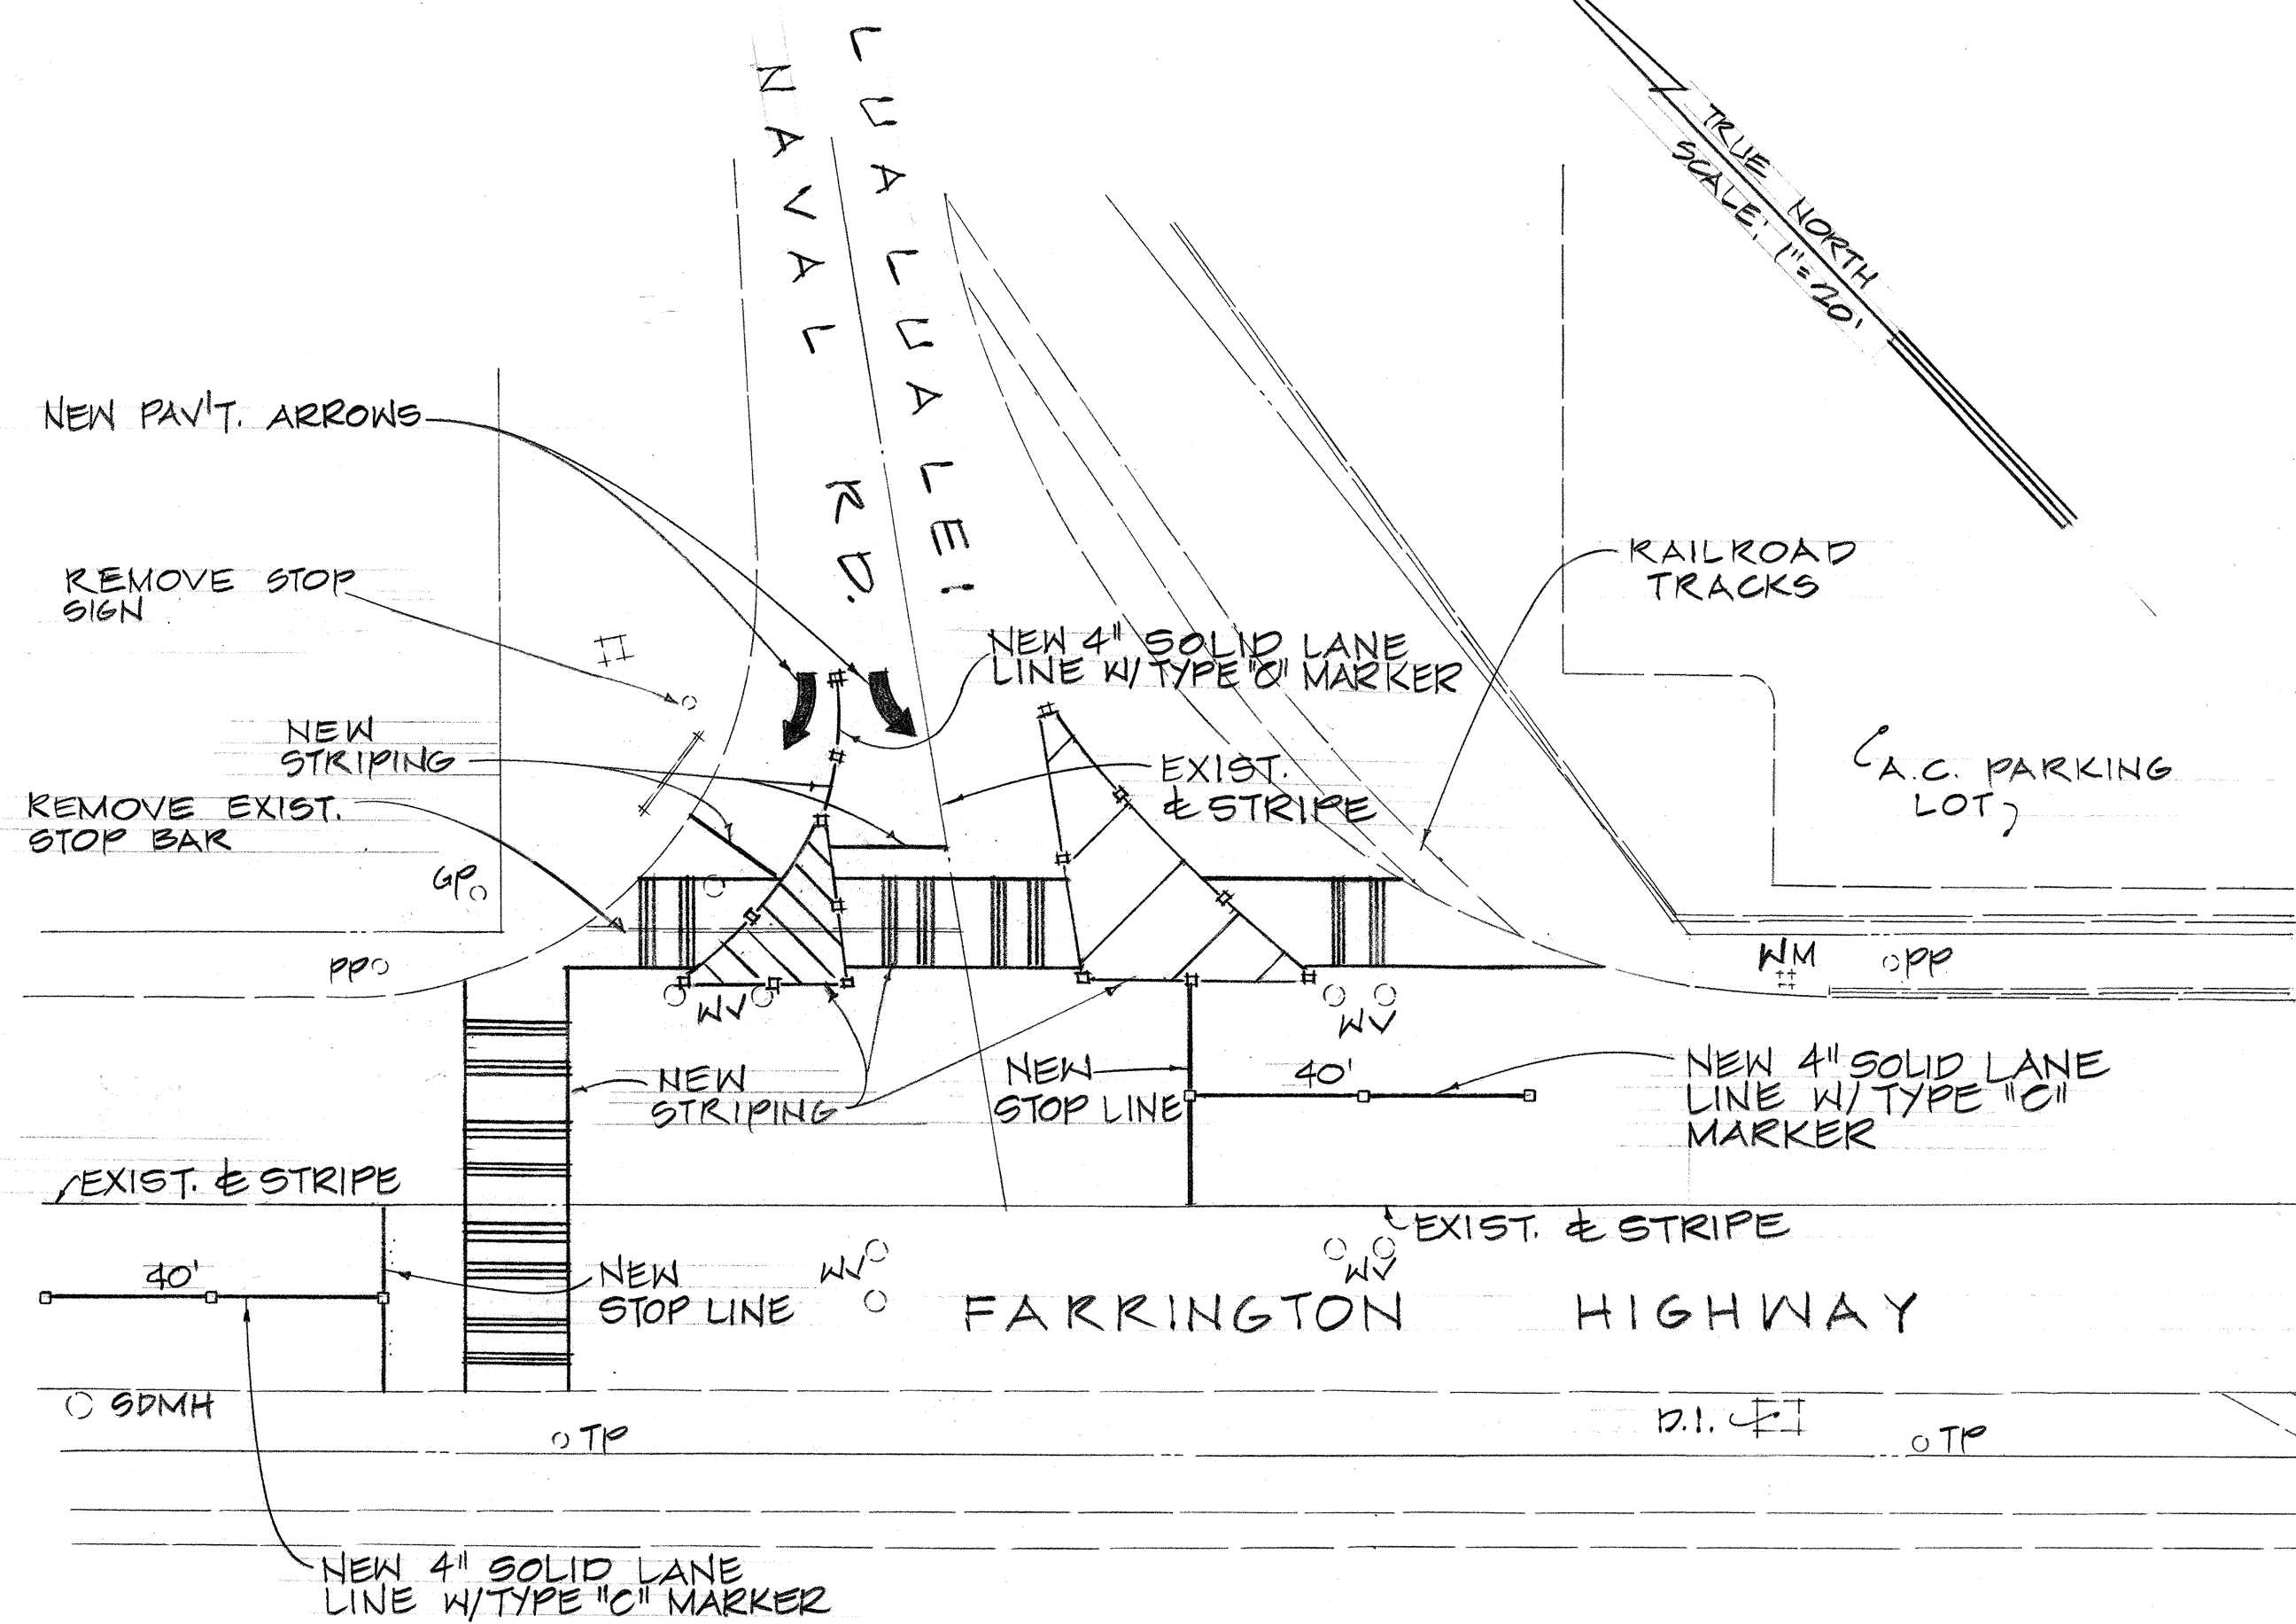

NOTE:
STOP SIGNS SHALL BE REMOVED
AFTER THE TRAFFIC SIGNALS SYSTEM
IS OPERATIONAL.

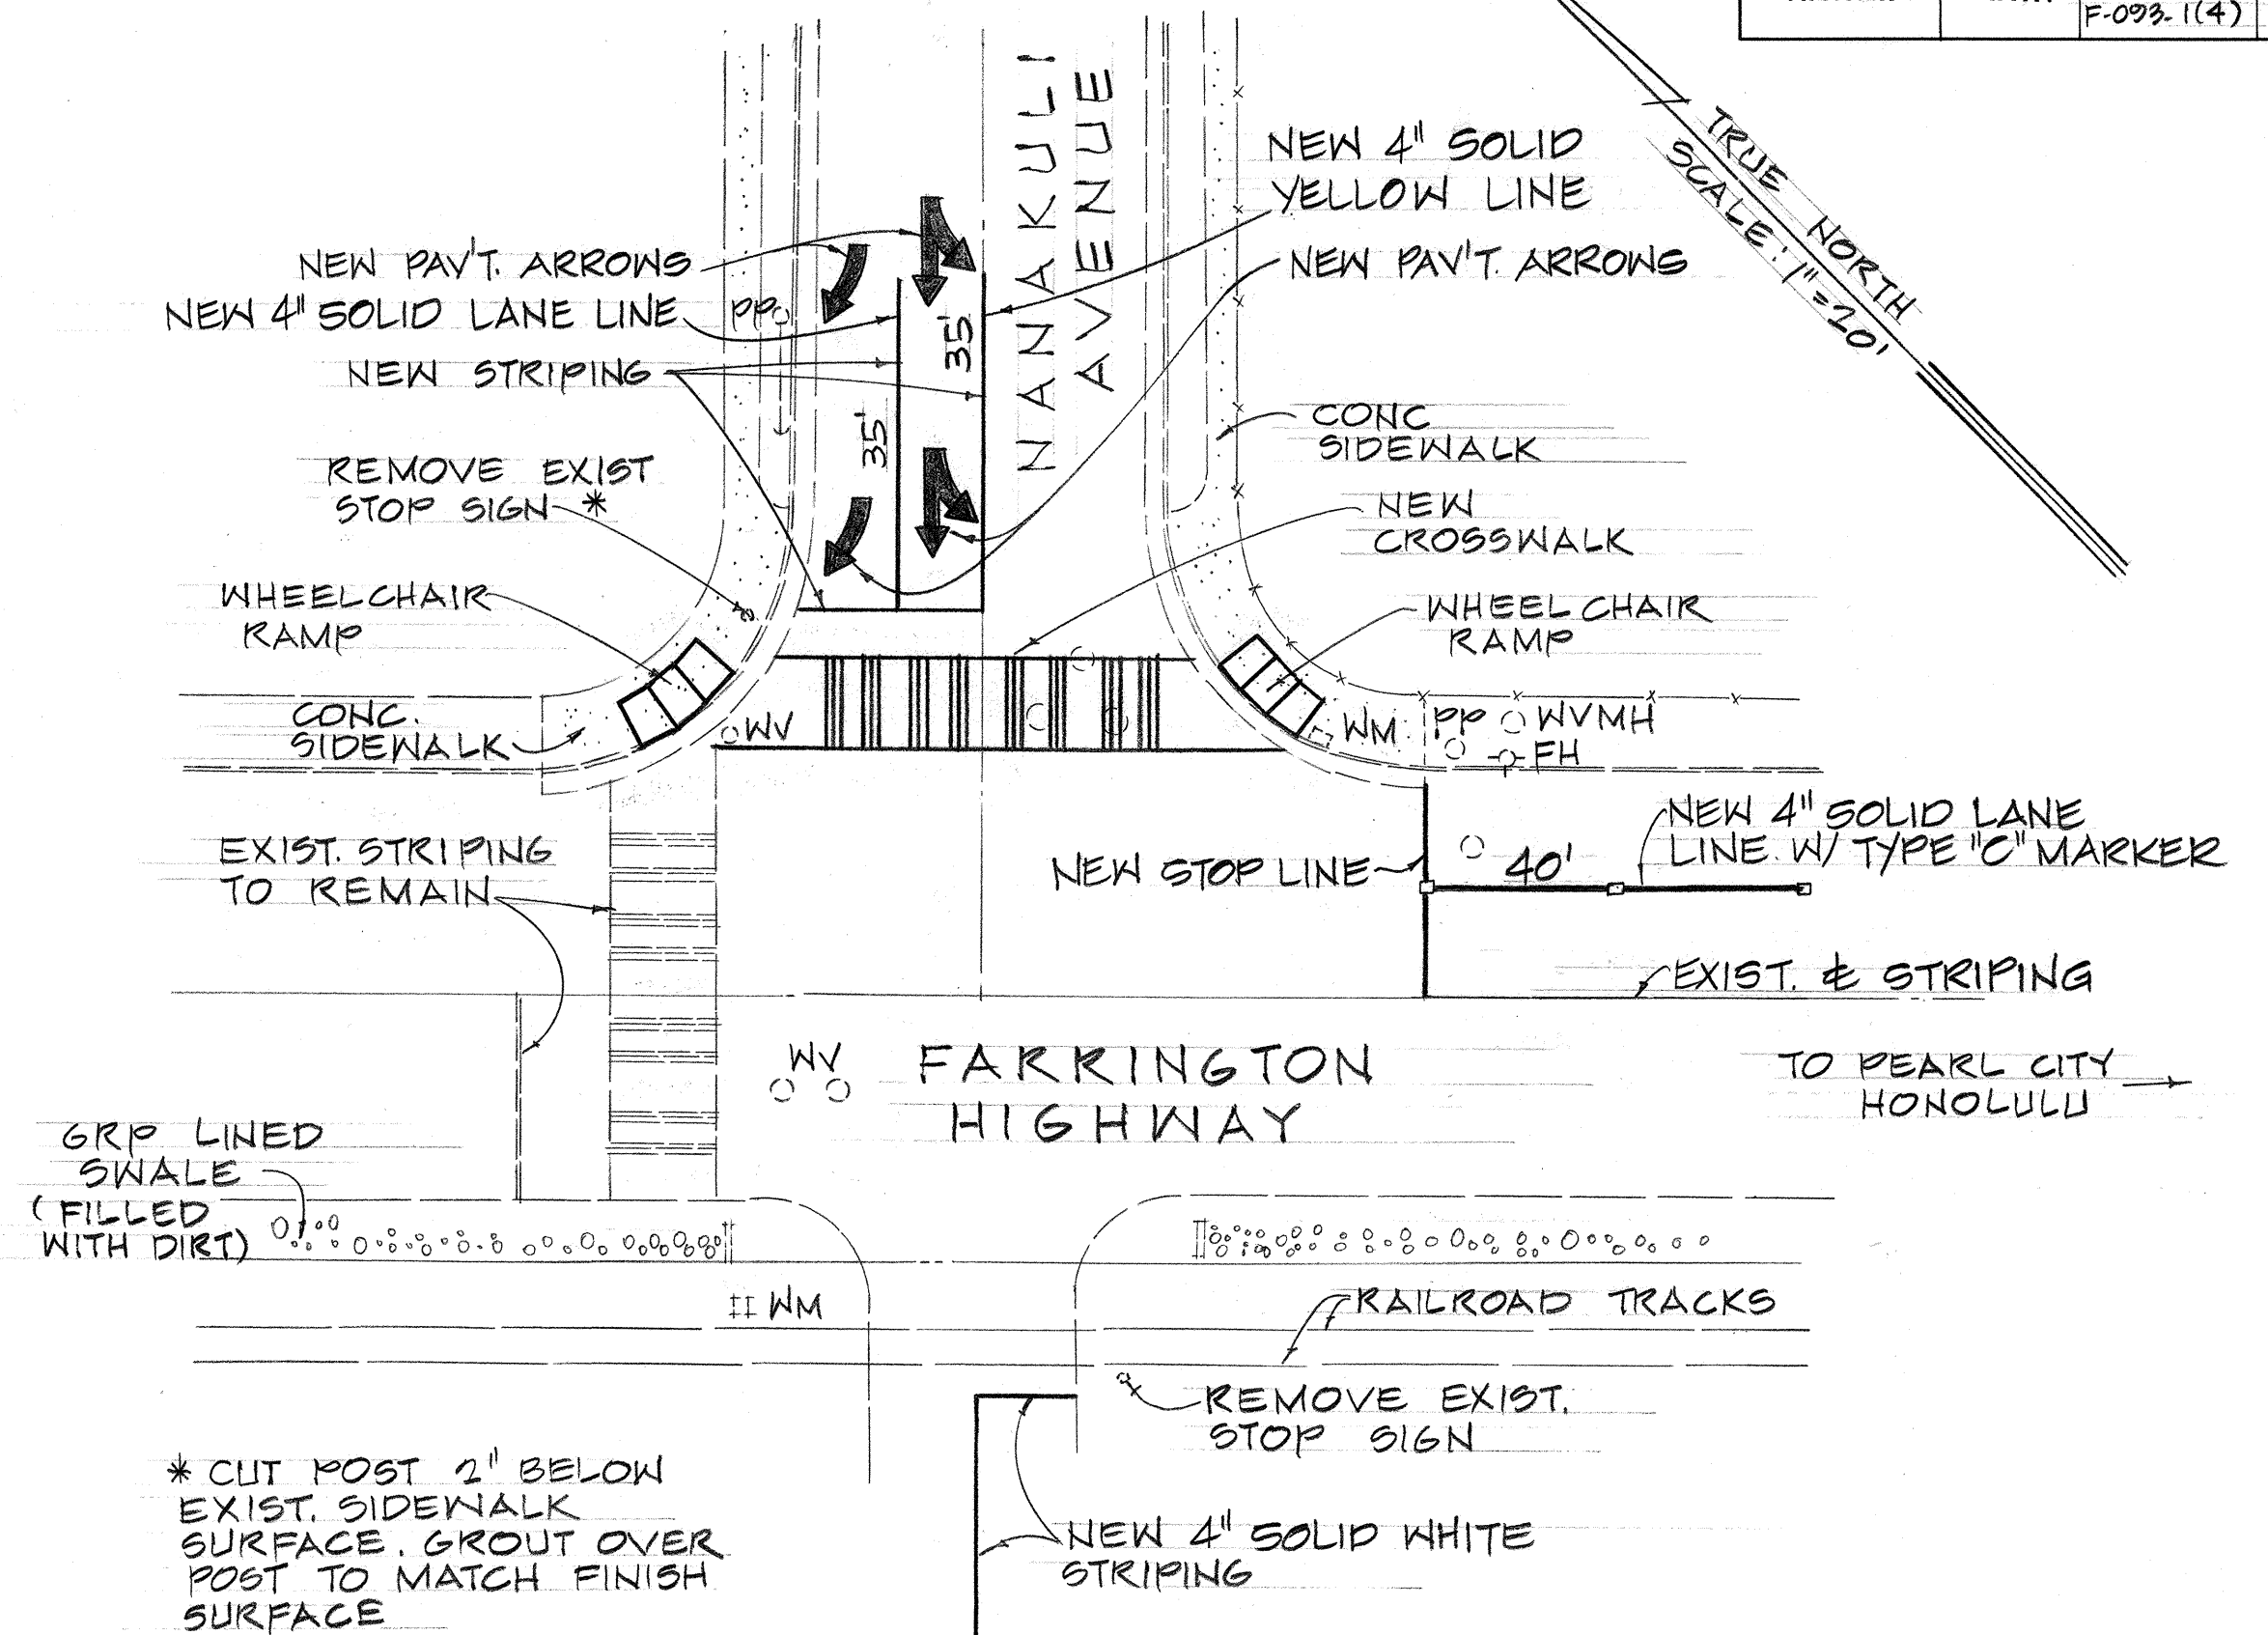

DATE	DESIGNED BY	CHECKED BY
NO.	NO.	NO.



THIS WORK WAS PREPARED BY ME
OR UNDER MY SUPERVISION
Theodore S. Kawahigashi
Signature

STATE OF HAWAII
DEPARTMENT OF TRANSPORTATION
HIGHWAYS DIVISION
FARRINGTON HIGHWAY
TRAFFIC SIGNALS AT
NANAKULI AVENUE
FED. AID PROJ. NO. HH5-093-1(5)
LUALUALEI NAVAL ROAD
FED. AID PROJ. NO. F-093-1(4)
STRIPING DETAILS
SCALE: AS SHOWN DATE: APRIL 11, 1977
SHEET No. 1 OF 2 SHEETS