

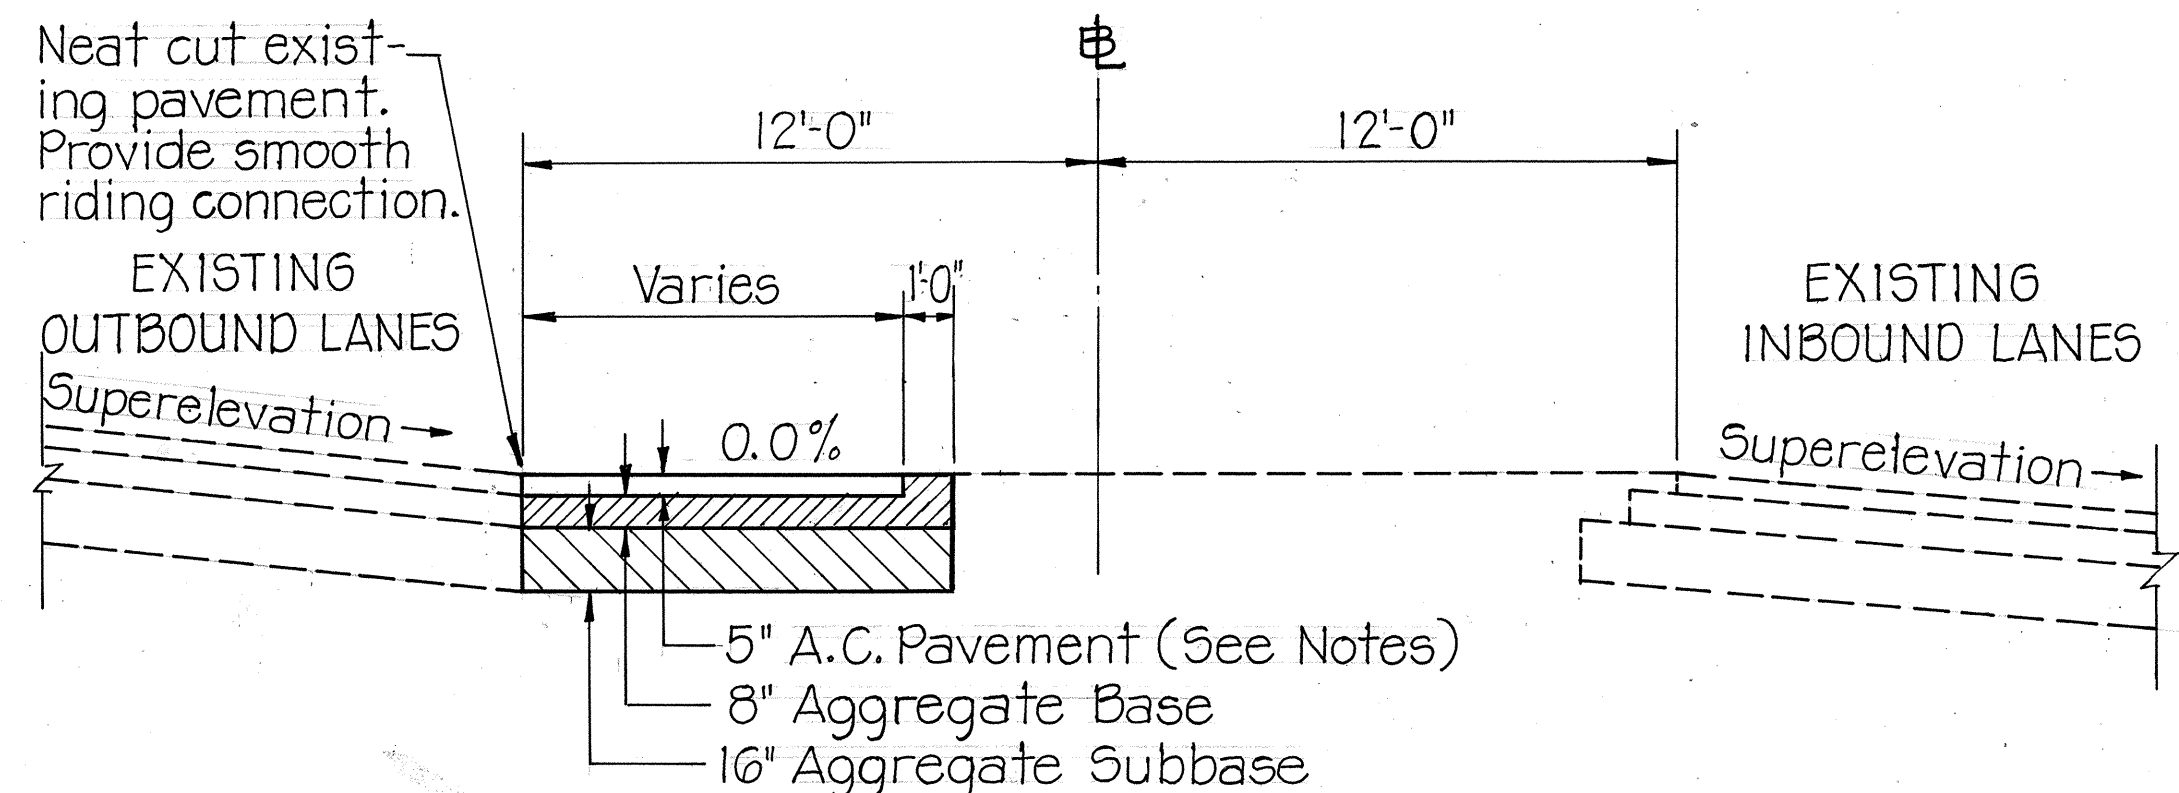


FED. ROAD DIST. NO.	STATE	FED. AID PROJ. NO.	FISCAL YEAR	SHEET NO.	TOTAL SHEETS
HAWAII	HAW.	93A-01-79	1979	2	12

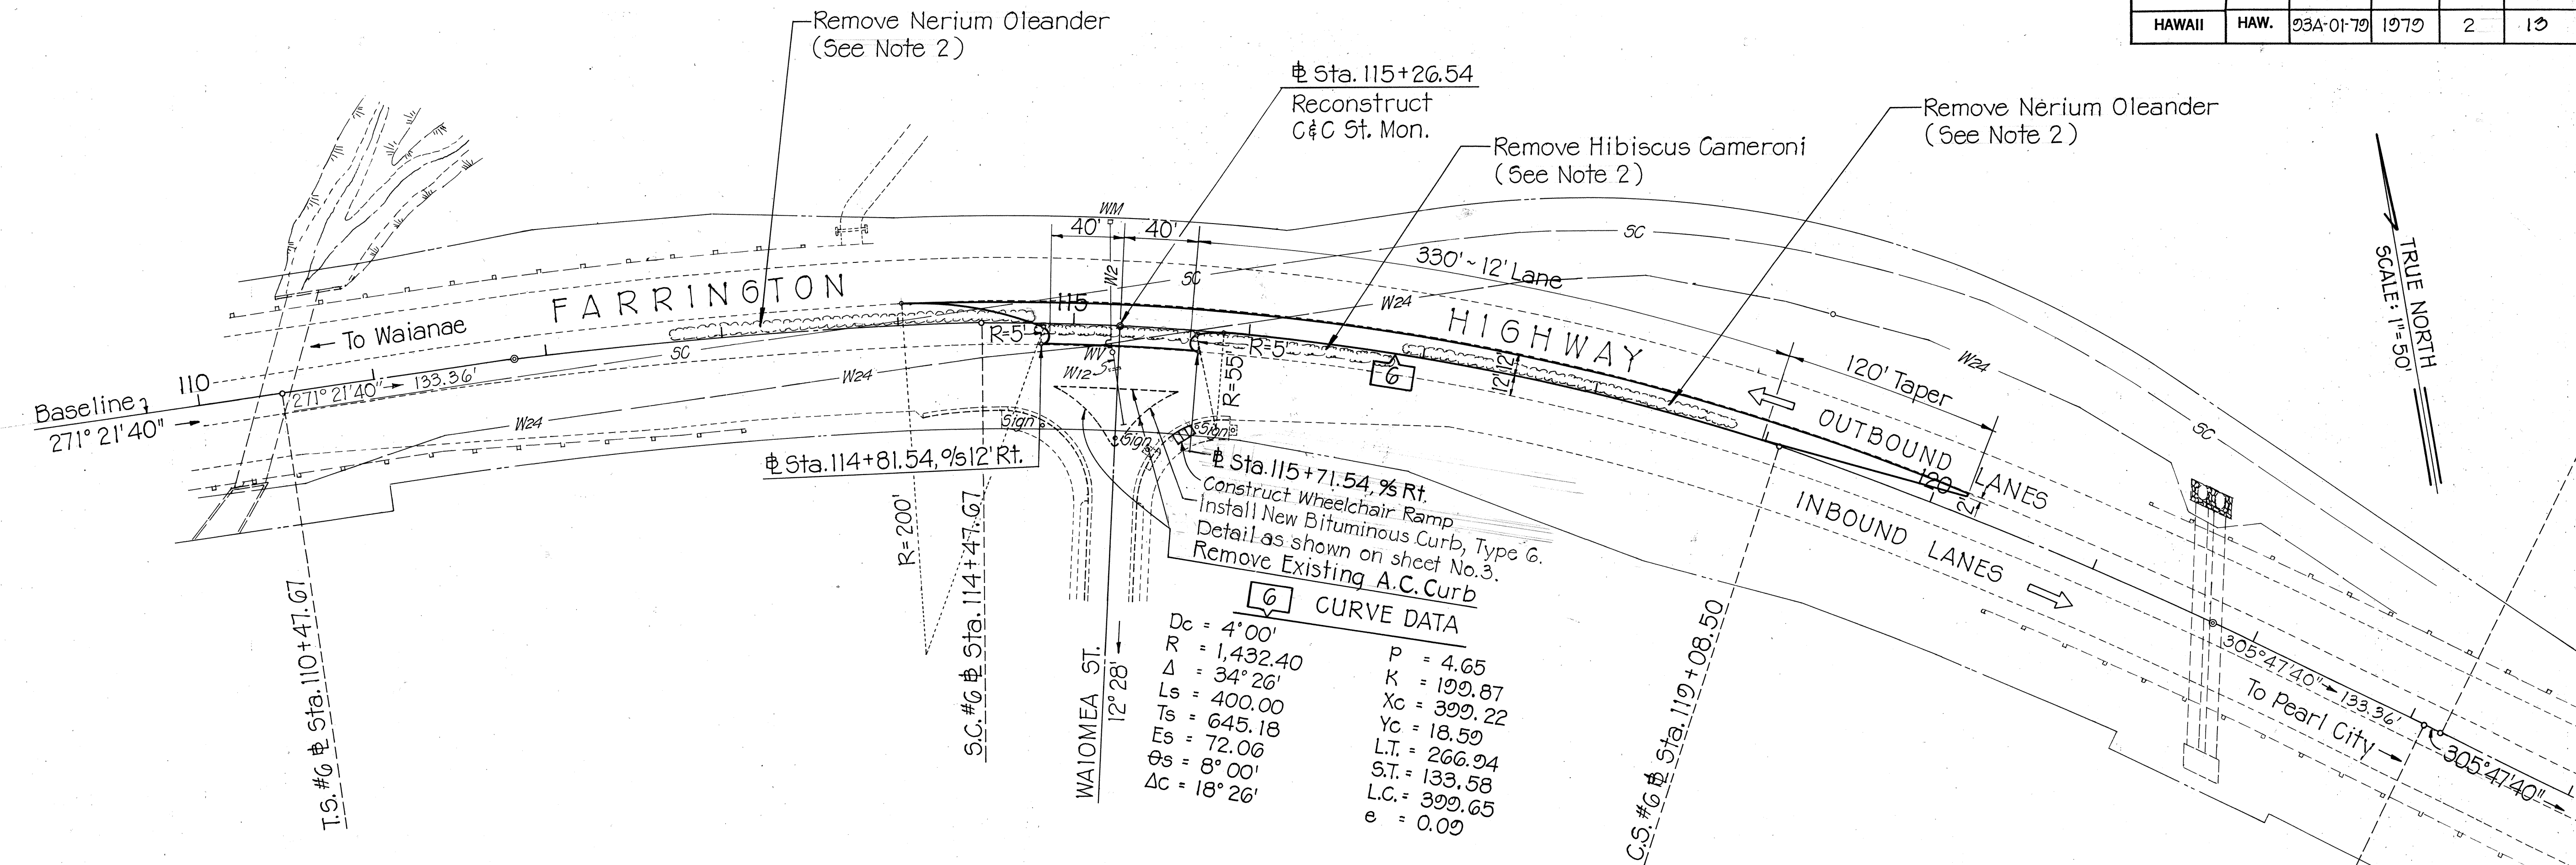

STA. 114+03 TO STA. 114+86 AND STA. 115+66 TO STA. 120+17

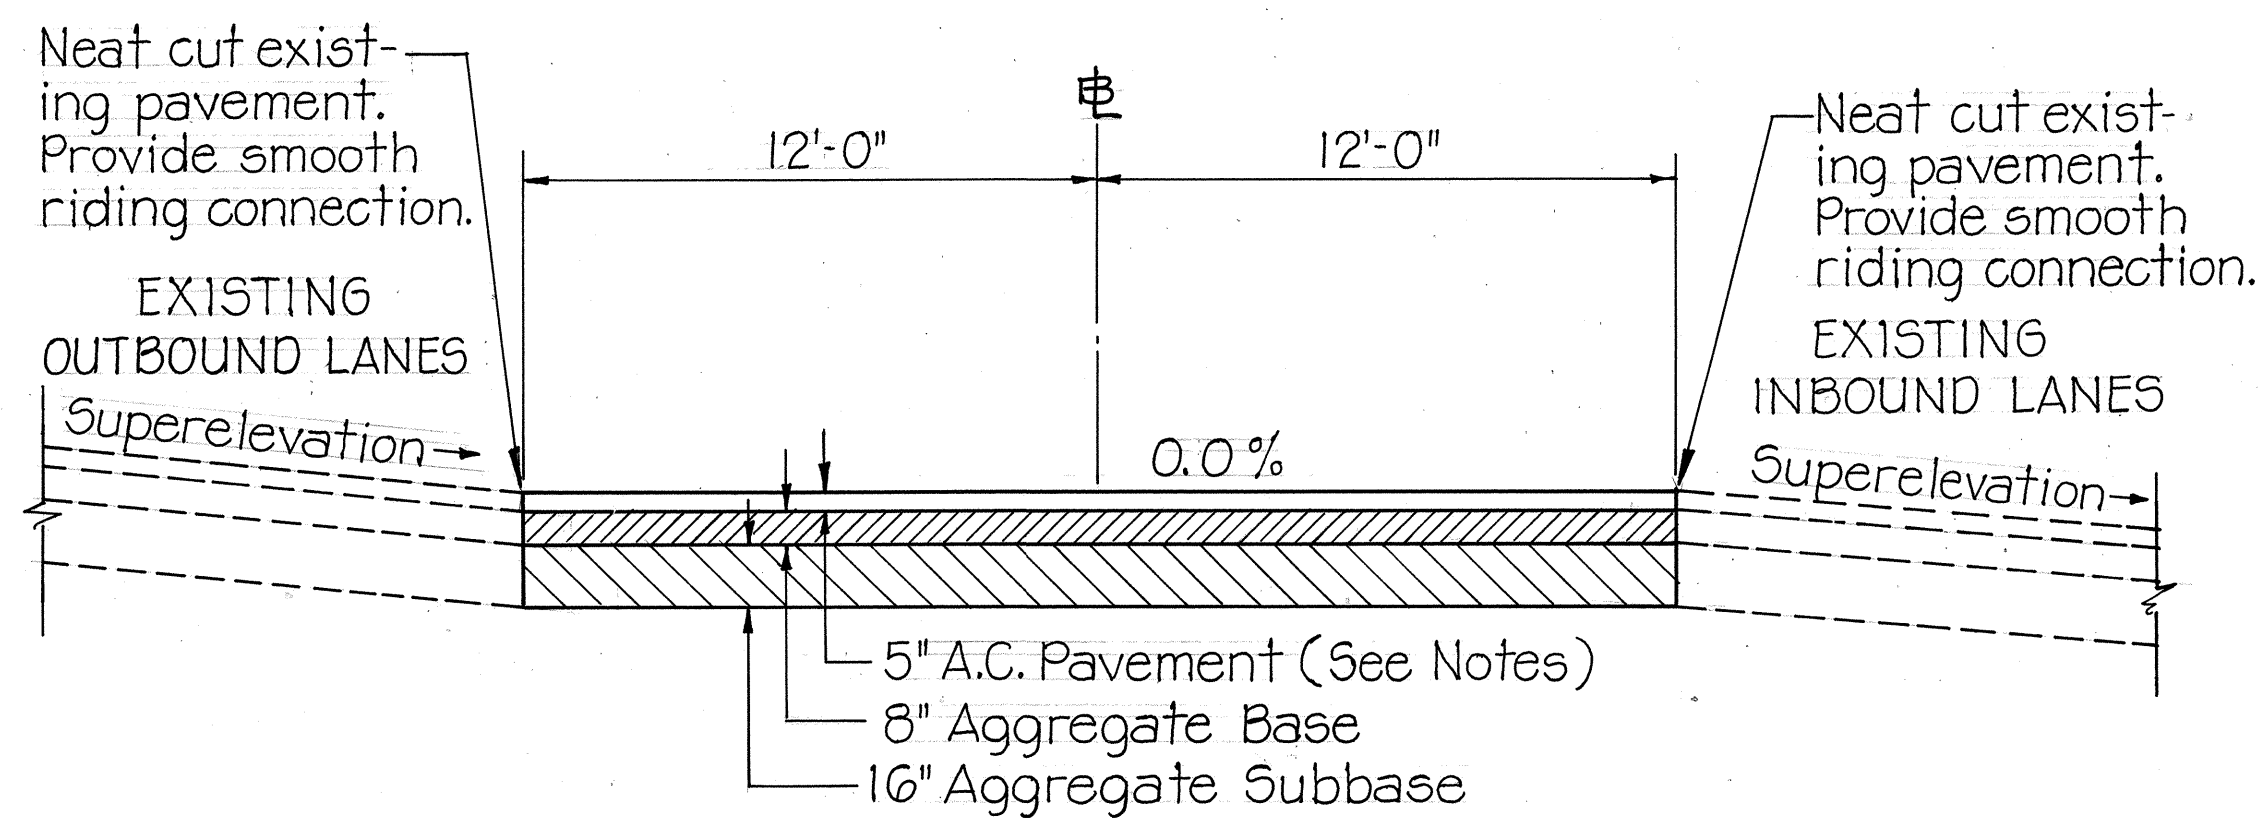

STA. 114+86 TO STA. 115+66
TYPICAL SECTIONS

SCALE: 1/4" = 1'-0"

GENERAL NOTES

- 5" A.C. Pavement shall consist of :
1" Asphalt Concrete Pavement Mix No.V, Surface Course.
2-2" Asphalt Concrete Pavement Mix No.III, Leveling Courses.
- Remove plantings from the median area between stations 112+70 and 118+80. Areas not to be paved shall be graded and compacted. Payment shall be incidental to the various contract items.
- Until construction is complete, the left-turn deceleration lane and median opening shall be suitably barricaded at the end of each work day to prevent vehicle access.
- The removal of the A.C. curb at Waiomea St. shall be considered incidental to the various contract items.

6/12/79	Added Wheelchair Ramp
DATE	REVISION

STATE OF HAWAII
DEPARTMENT OF TRANSPORTATION
LAND TRANSPORTATION FACILITIES DIVISION
**ROADWAY CONSTRUCTION PLAN
AND TYPICAL SECTIONS**
FARRINGTON HWY. MEDIAN OPENING
AT WAIOMEA ST., HONOKAI HALE
PROJECT NO. 93A-01-79

Scale: As Shown Date:
SHEET NO. 1 OF 1 SHEETS