



FED. ROAD DIST. NO.	STATE	FED-AID PROJ. NO.	FISCAL YEAR	SHEET NO.	TOTAL SHEETS
HAWAII	HAW.	93A-02-79	1979	4	16

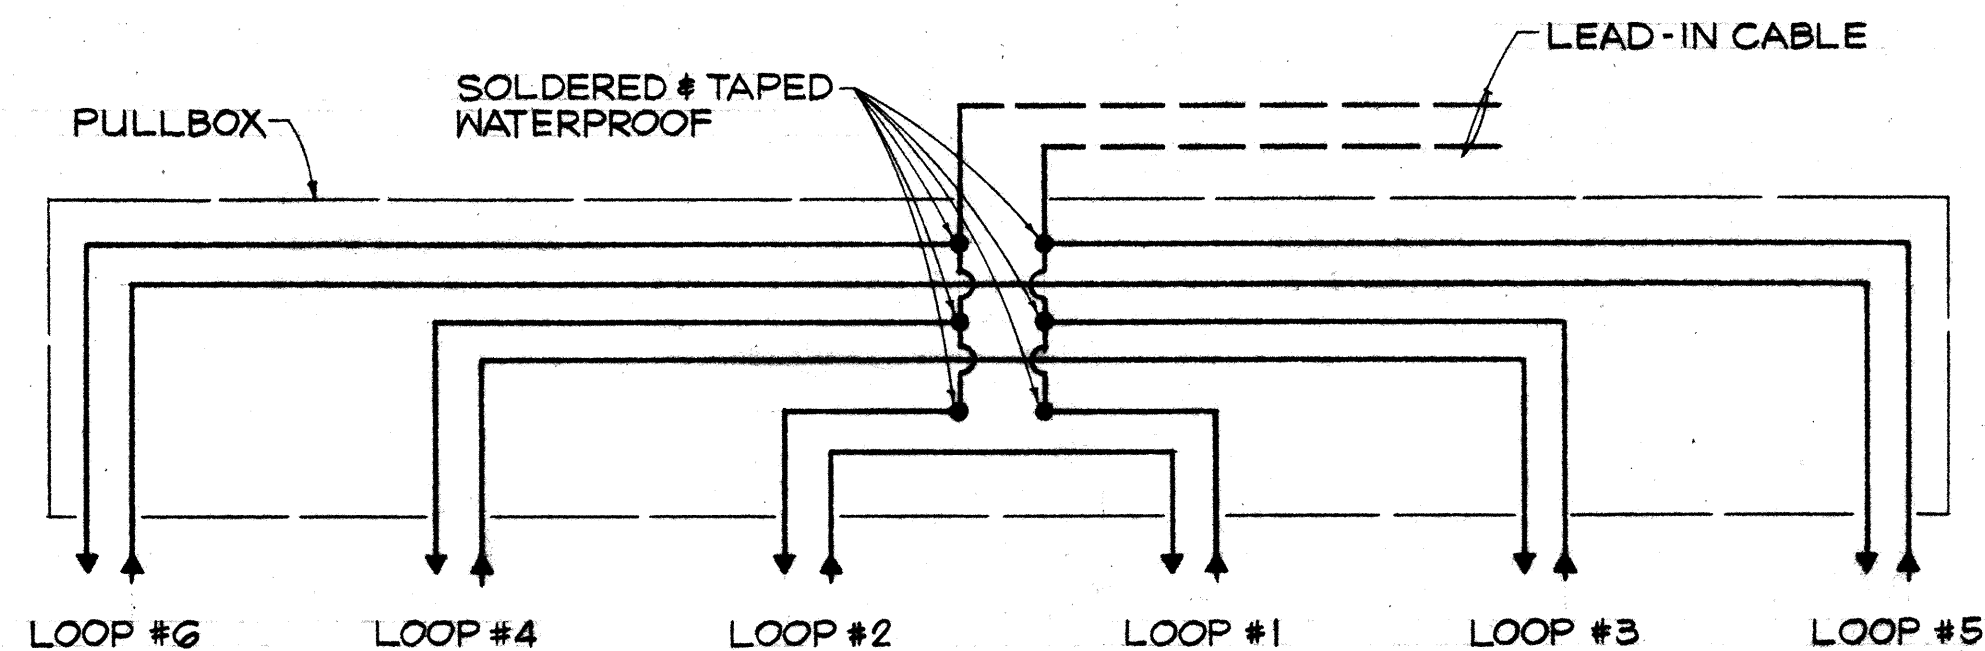


TYPICAL SERIES-PARALLEL LOOP CONNECTION
NOT TO SCALE

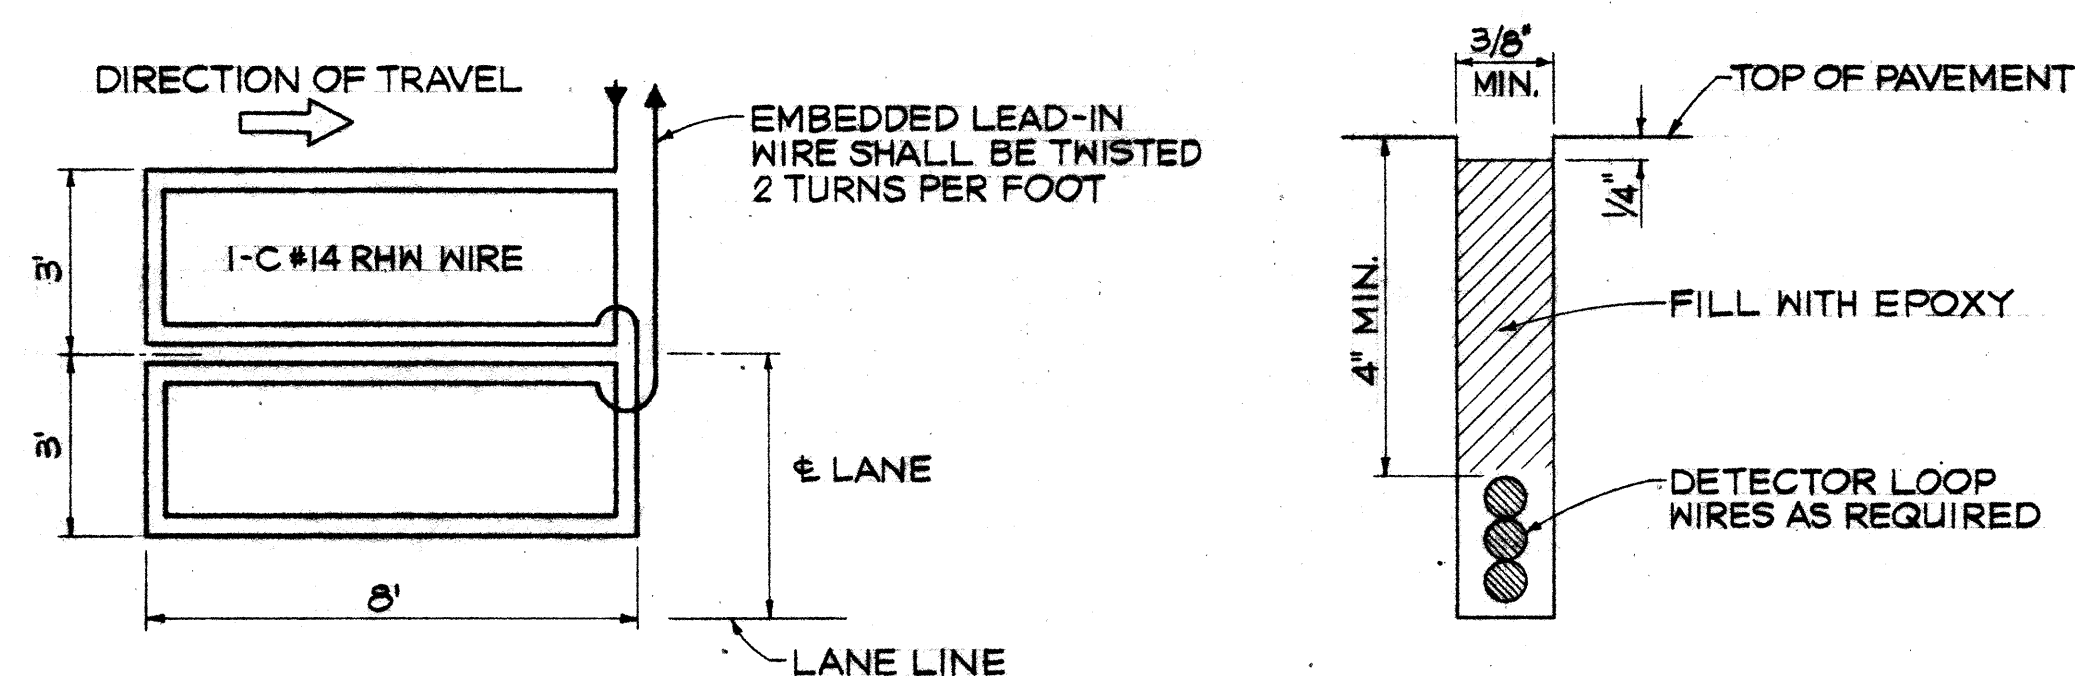


TYPICAL WIRING FOR 8'x6' LOOP DETECTOR
NOT TO SCALE


TYPICAL DETECTOR LOOP SAW-CUT
NOT TO SCALE

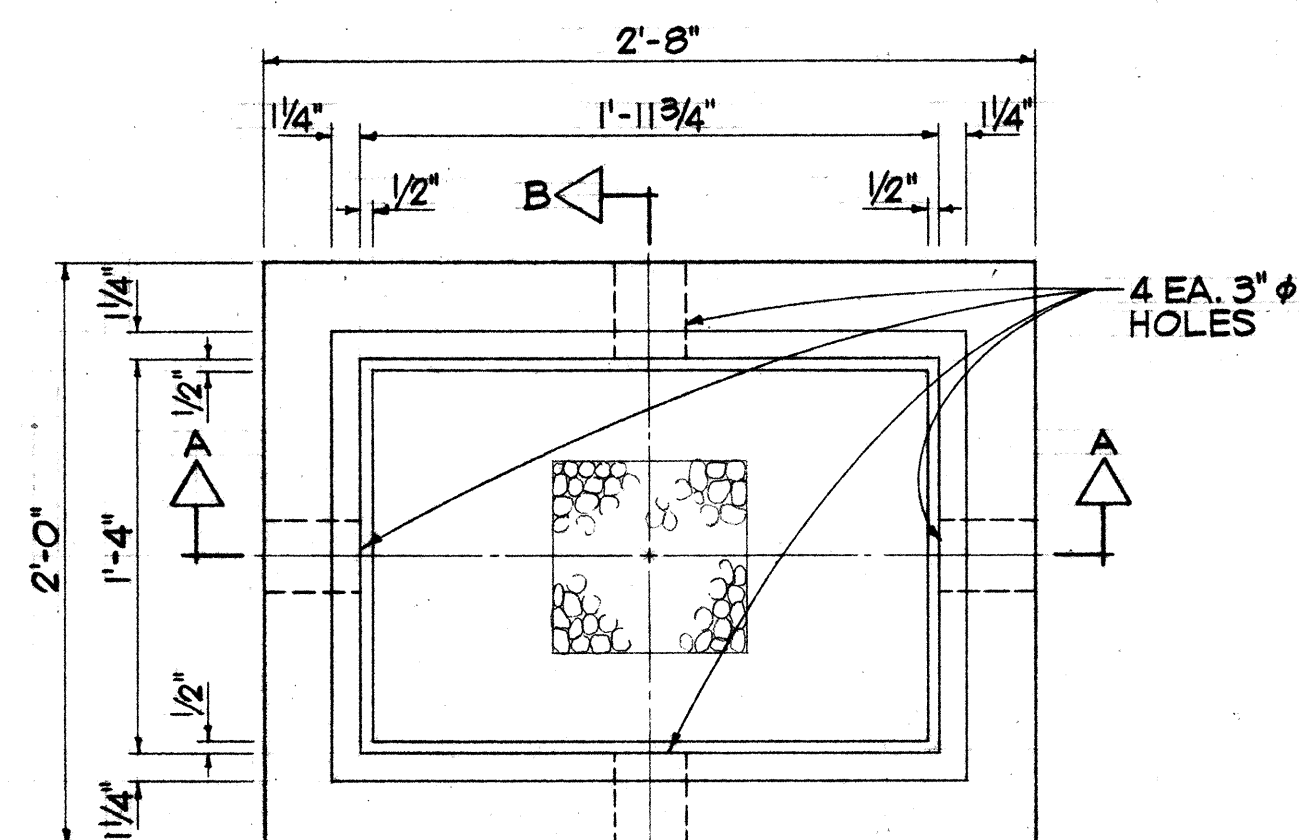


PLAN

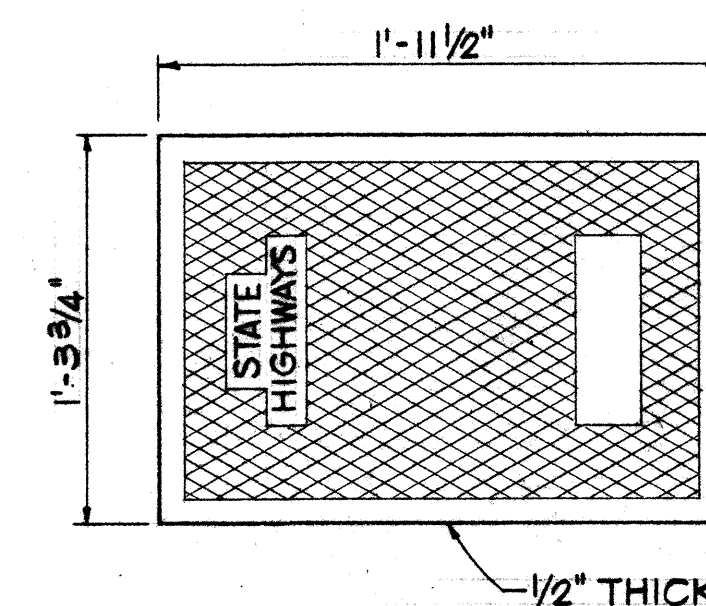

PLAN OF COVER

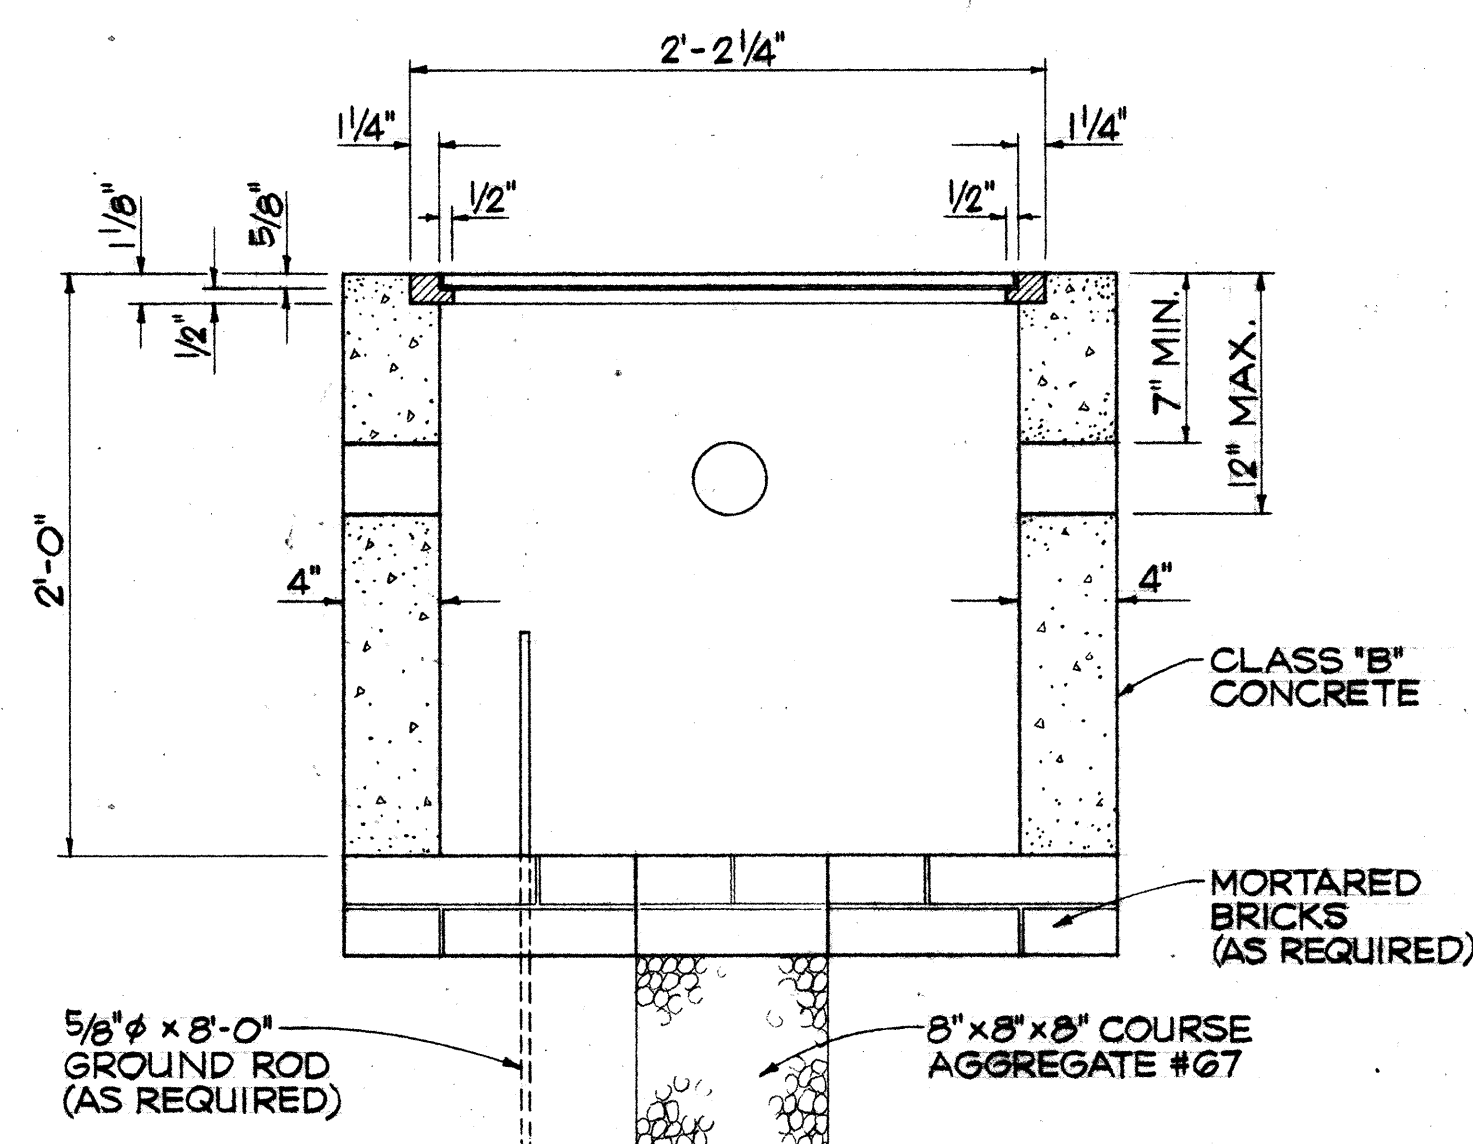


SECTION "A-A"

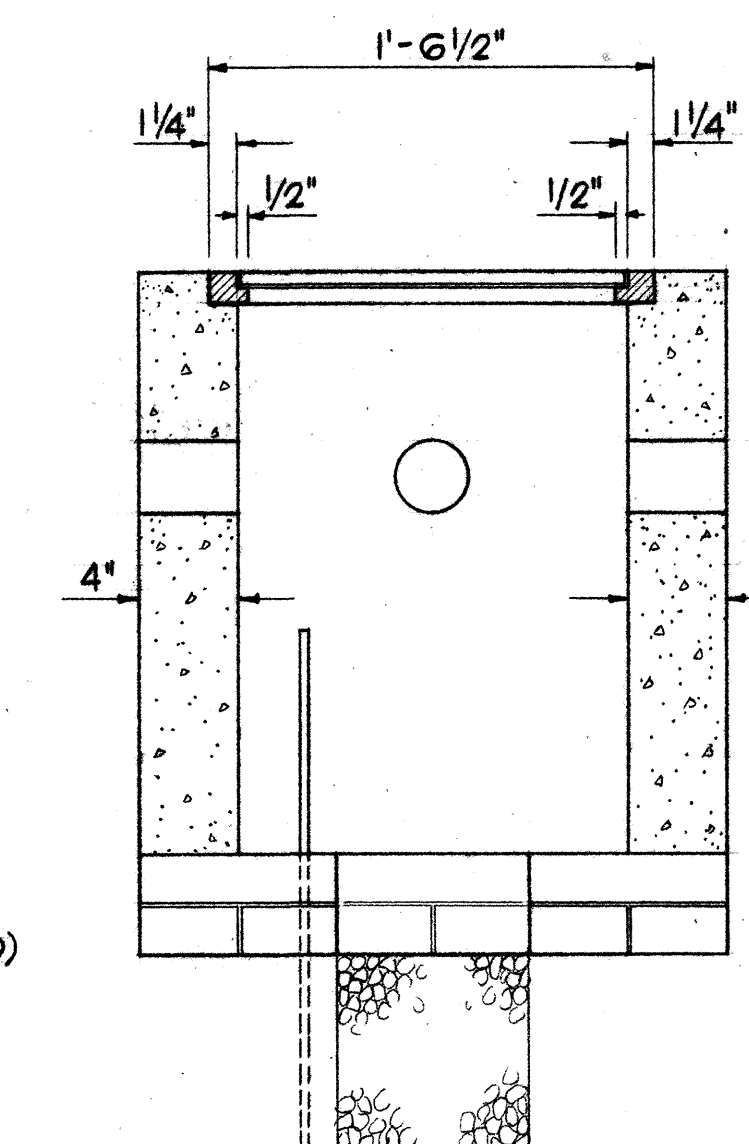


SECTION "B-B"


TYPE "D" PULLBOX
SCALE: 1 1/2" = 1'-0"

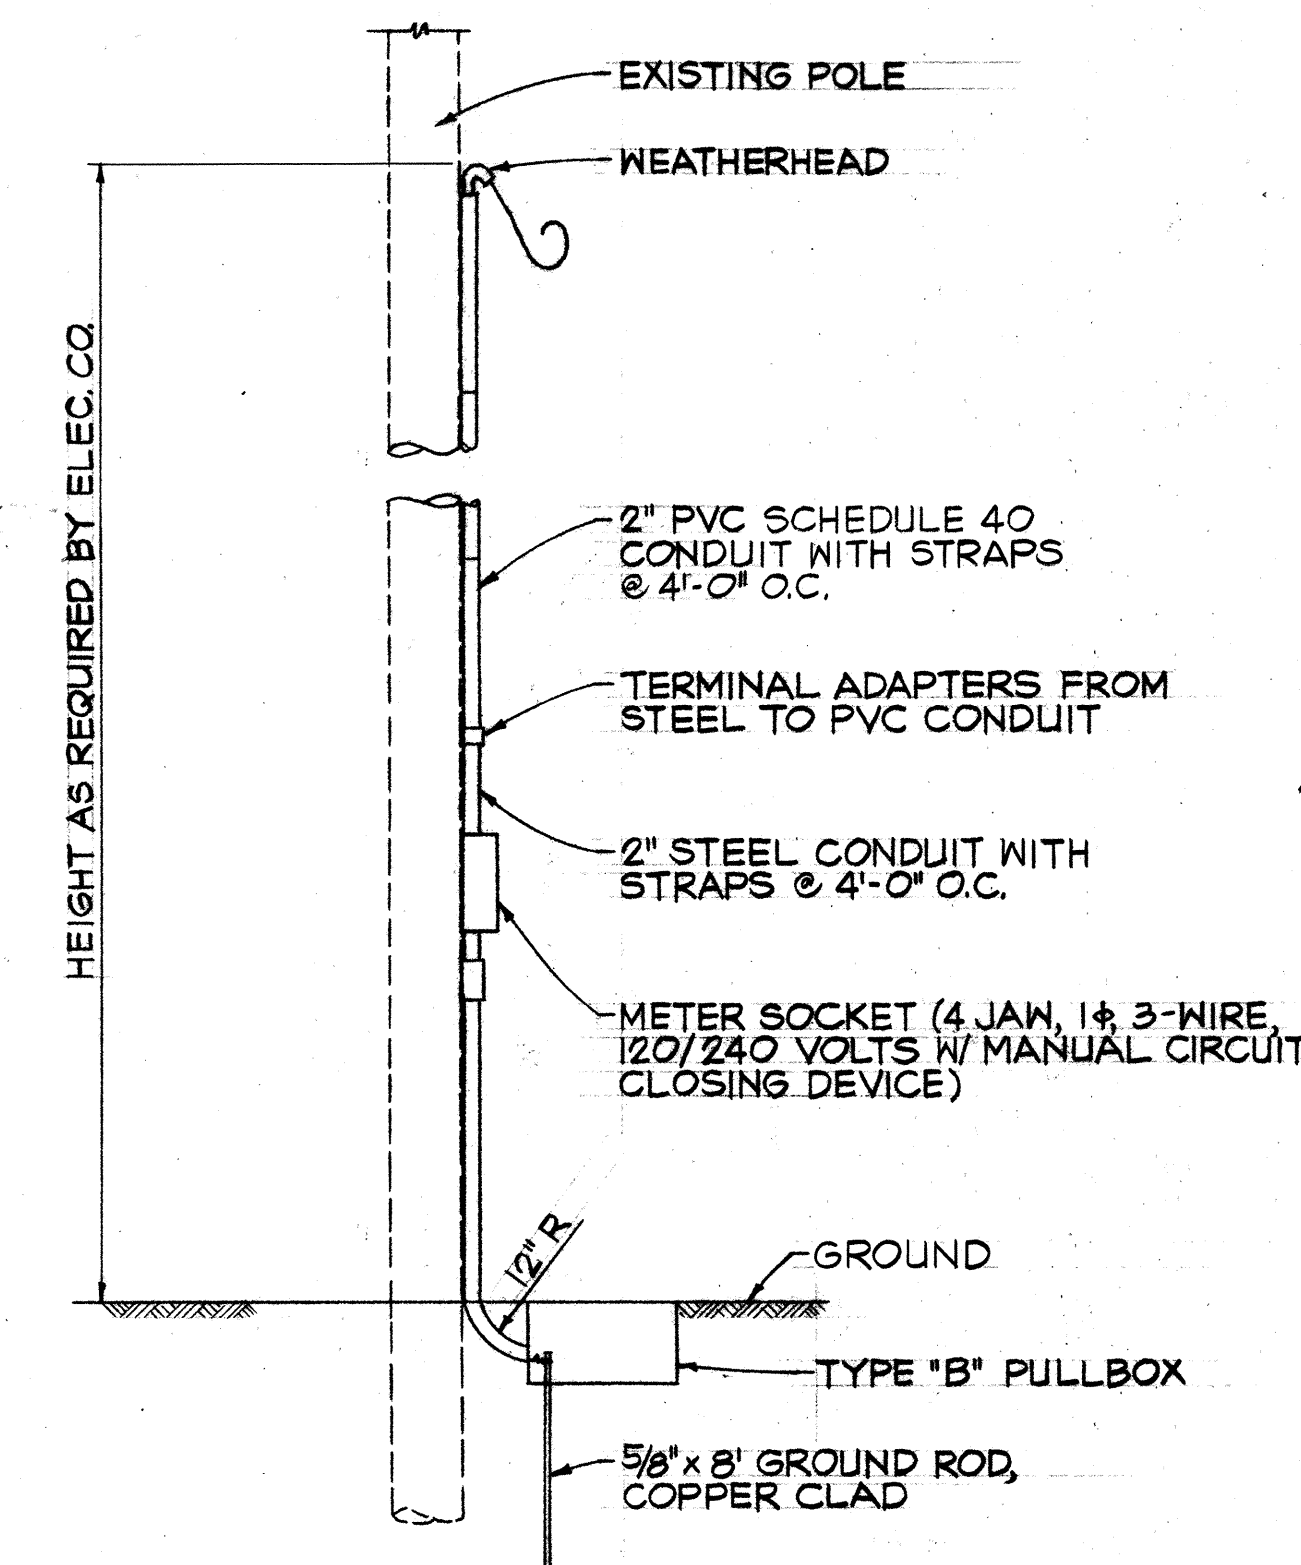

SERVICE POLE DETAIL
NOT TO SCALE

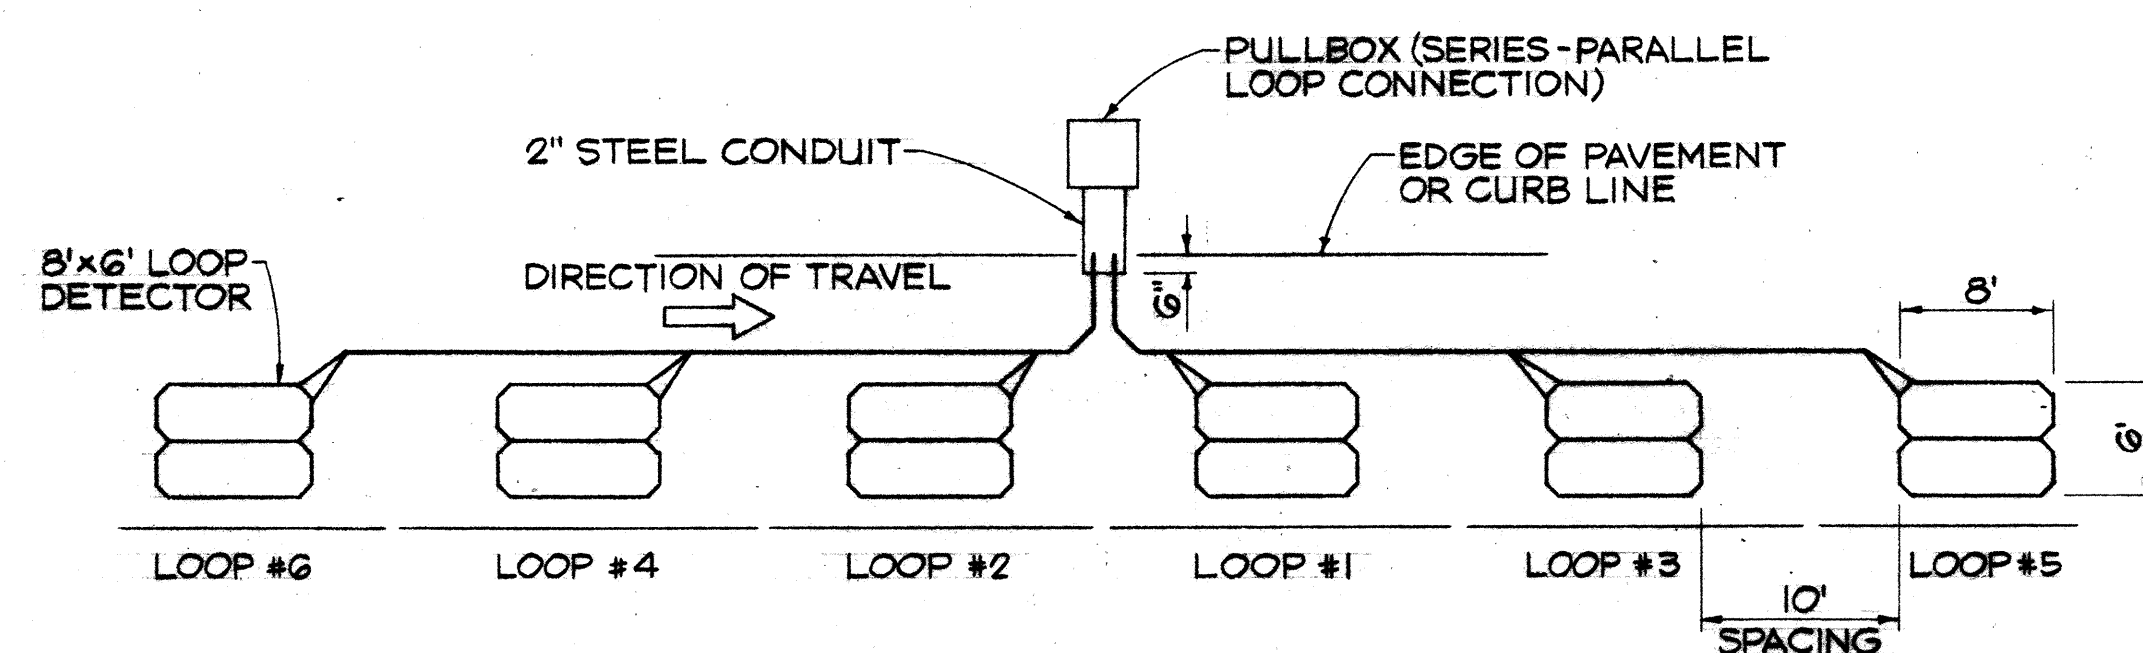

PLAN-LEFT TURN LANE LOOP LAYOUT
NOT TO SCALE

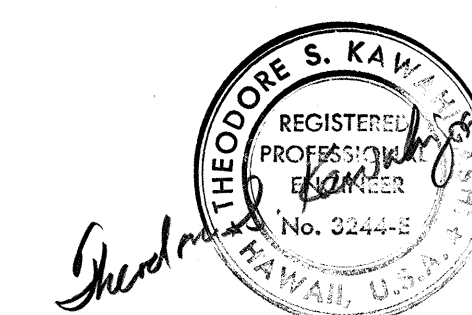

STATE OF HAWAII
DEPARTMENT OF TRANSPORTATION
LAND TRANSPORTATION FACILITIES DIVISION
FARRINGTON HIGHWAY
TRAFFIC SIGNALS AT
HAKIMO ROAD
PROJECT NO. 93A-02-79

MISCELLANEOUS DETAILS
SCALE: AS SHOWN
DATE: 4-20-79
SHEET NO. 1 OF 1 SHEETS

SURVEY PLOTTED BY	DATE
DESIGNED BY	
QUANTITIES BY	
CHECKED BY	
ORIGINAL PLAN	
NOTE BOOK	
NO.	